





01 Indicative Section
SCALE 1:50

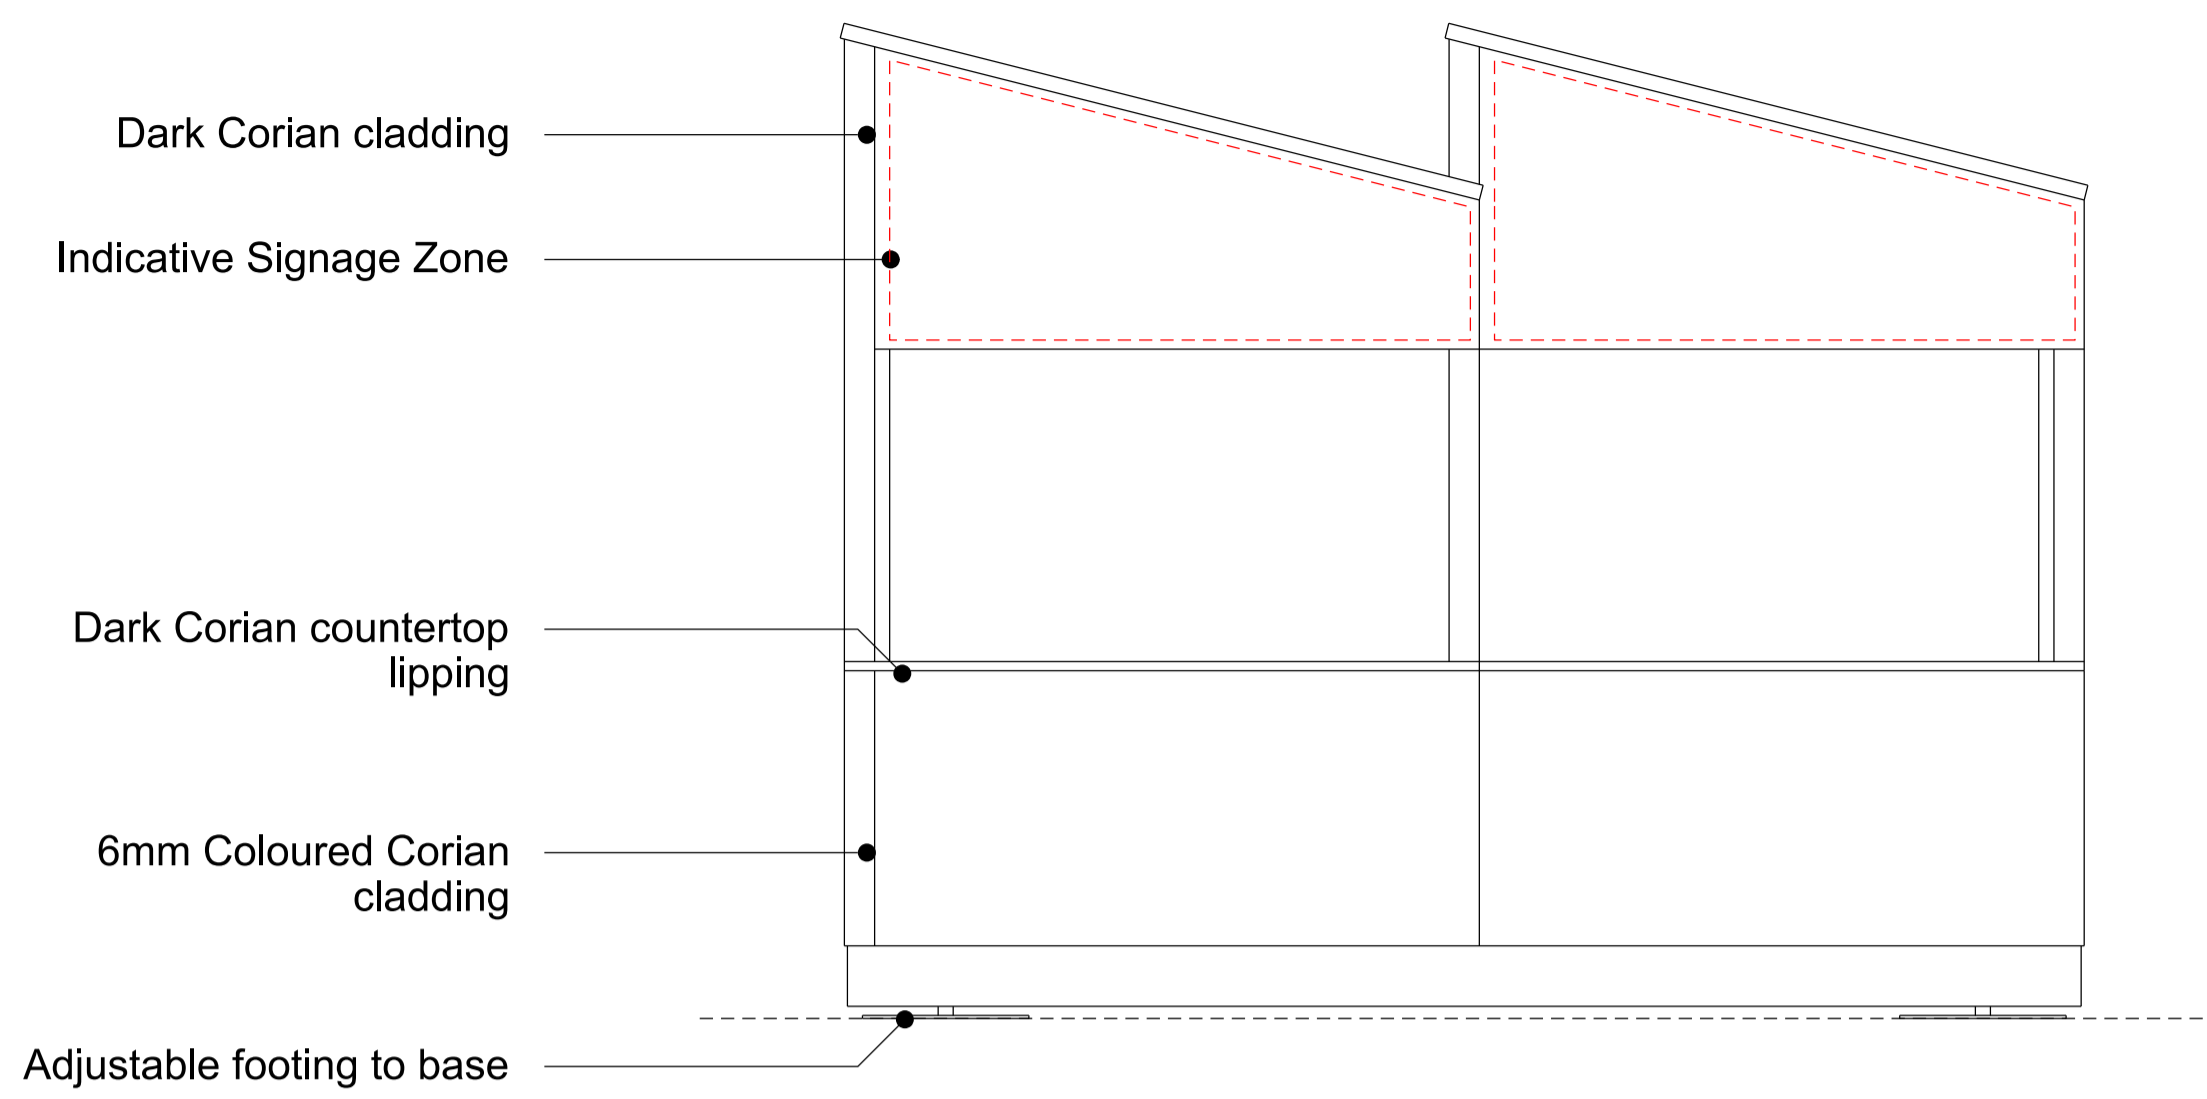


03 4-Unit Cluster Front Elevation
SCALE 1:50

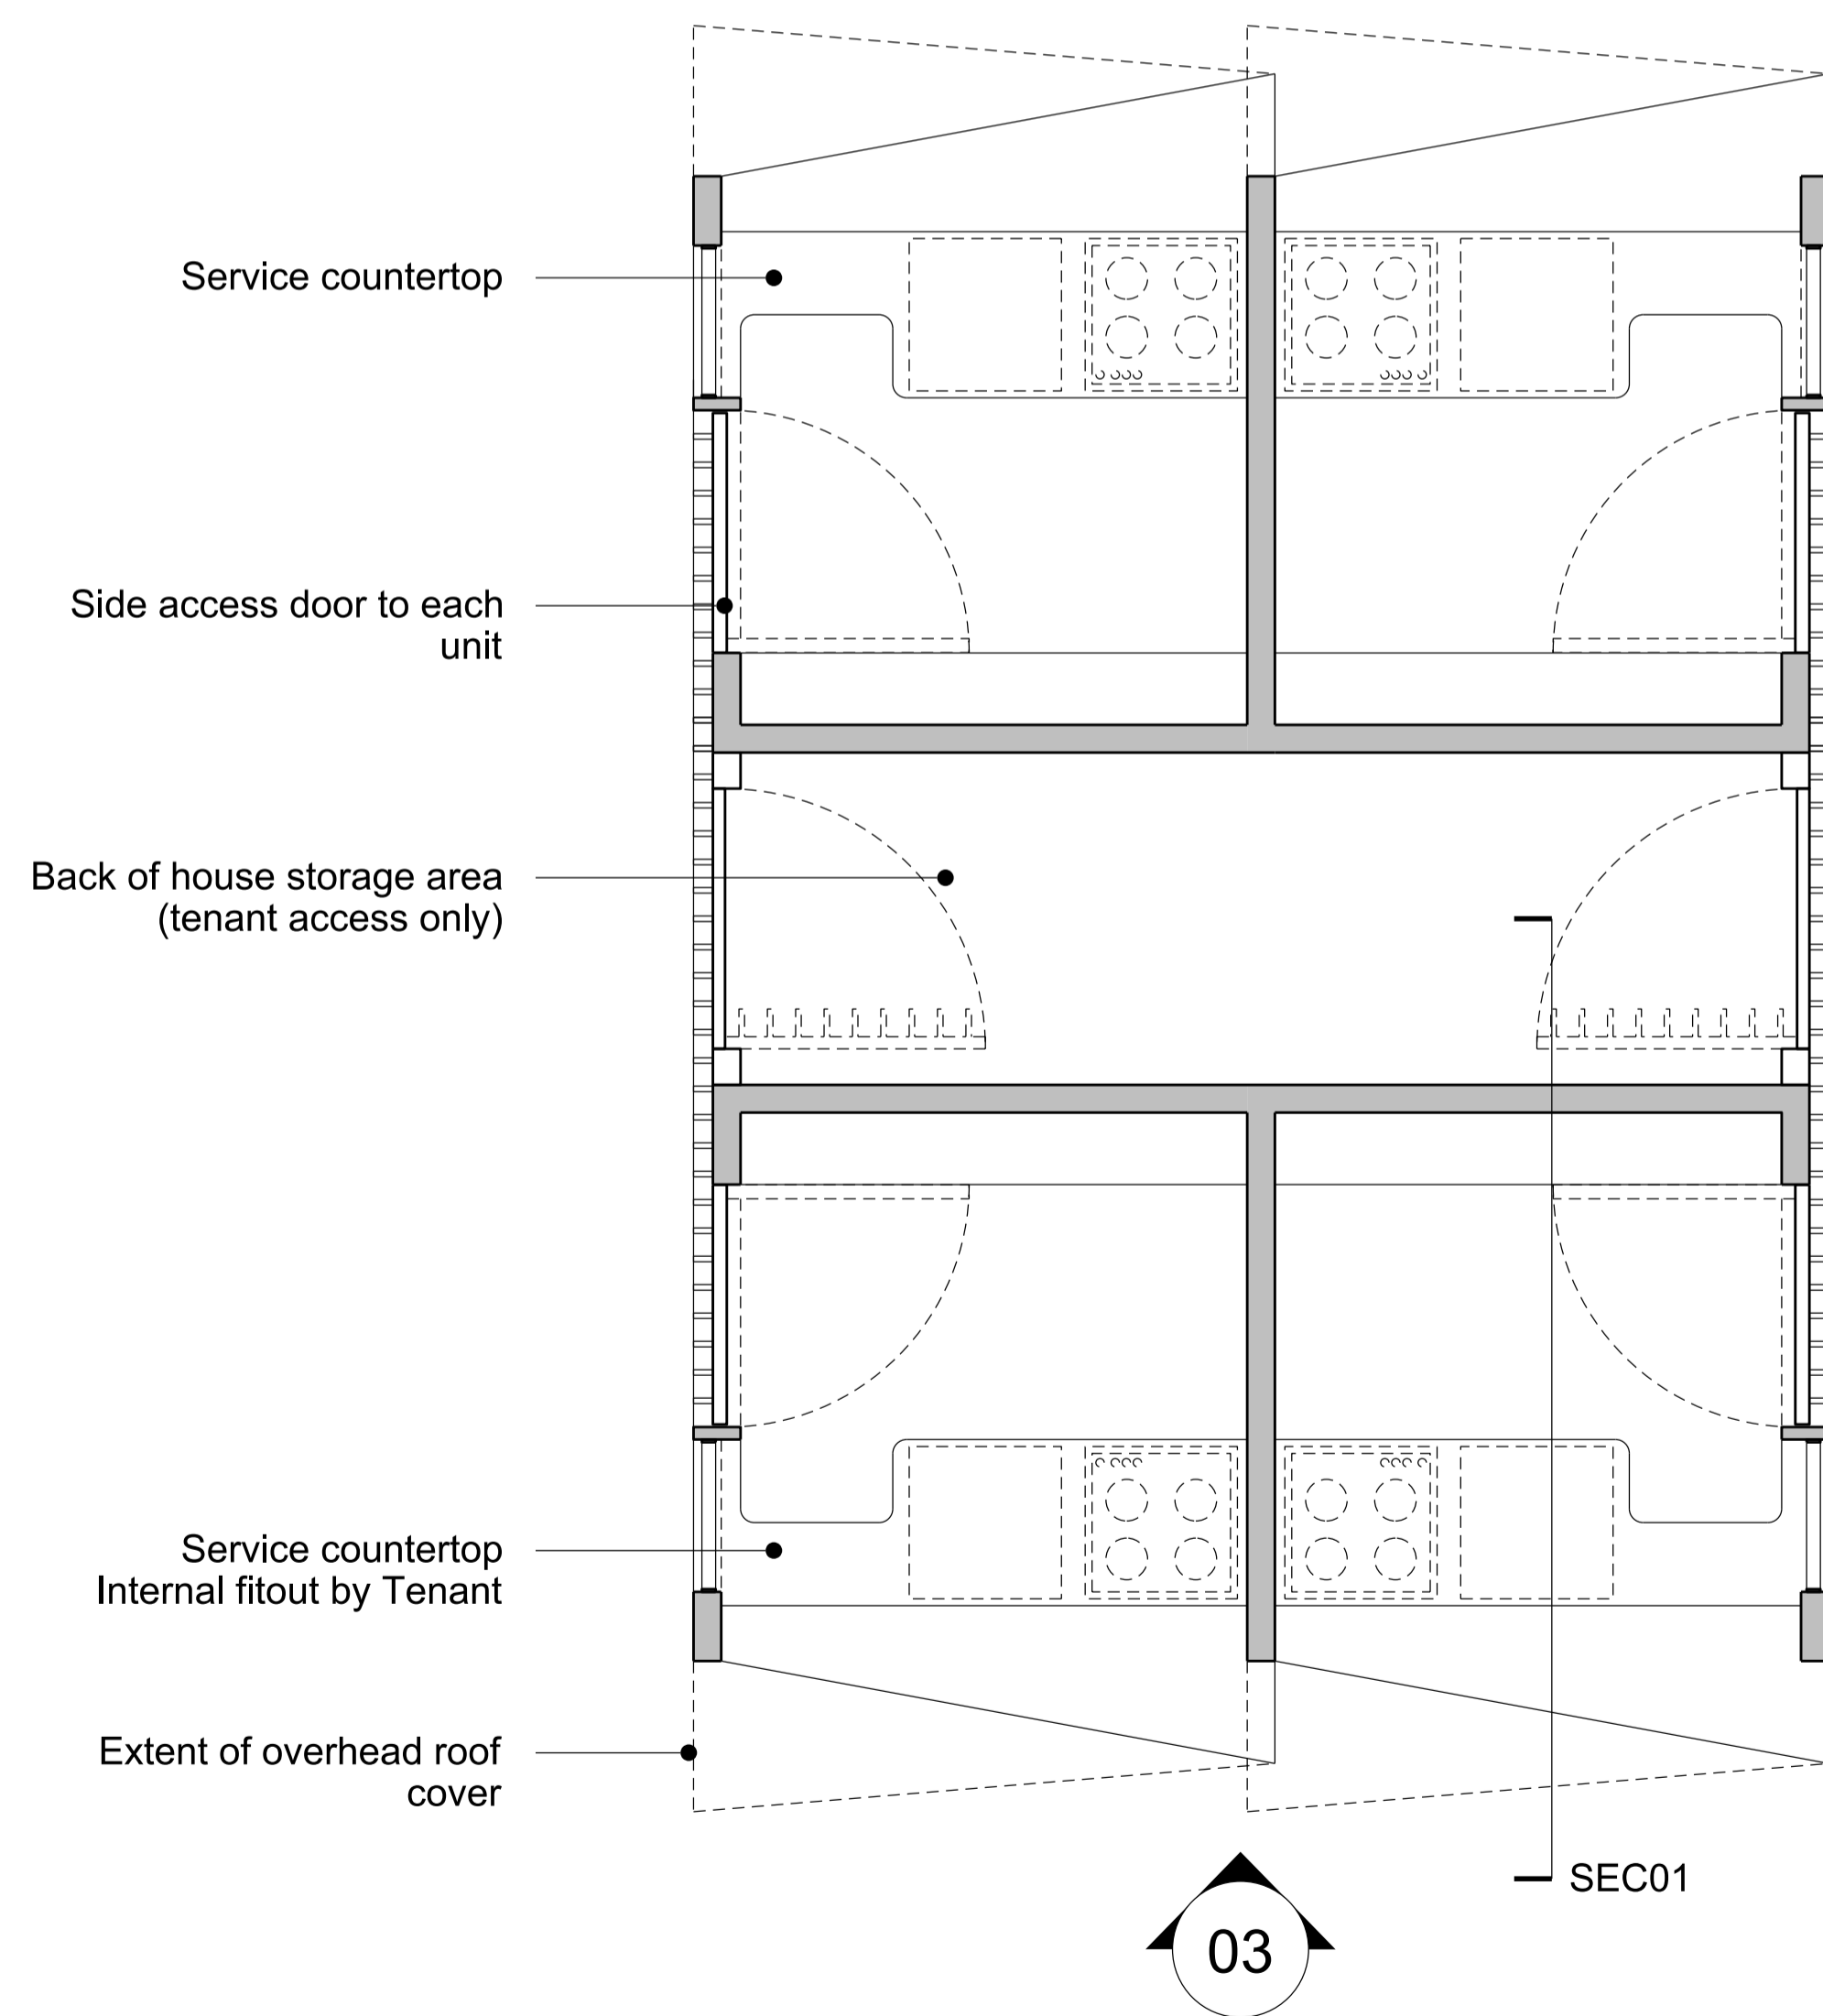

02 4-Unit Cluster Plan
SCALE 1:50

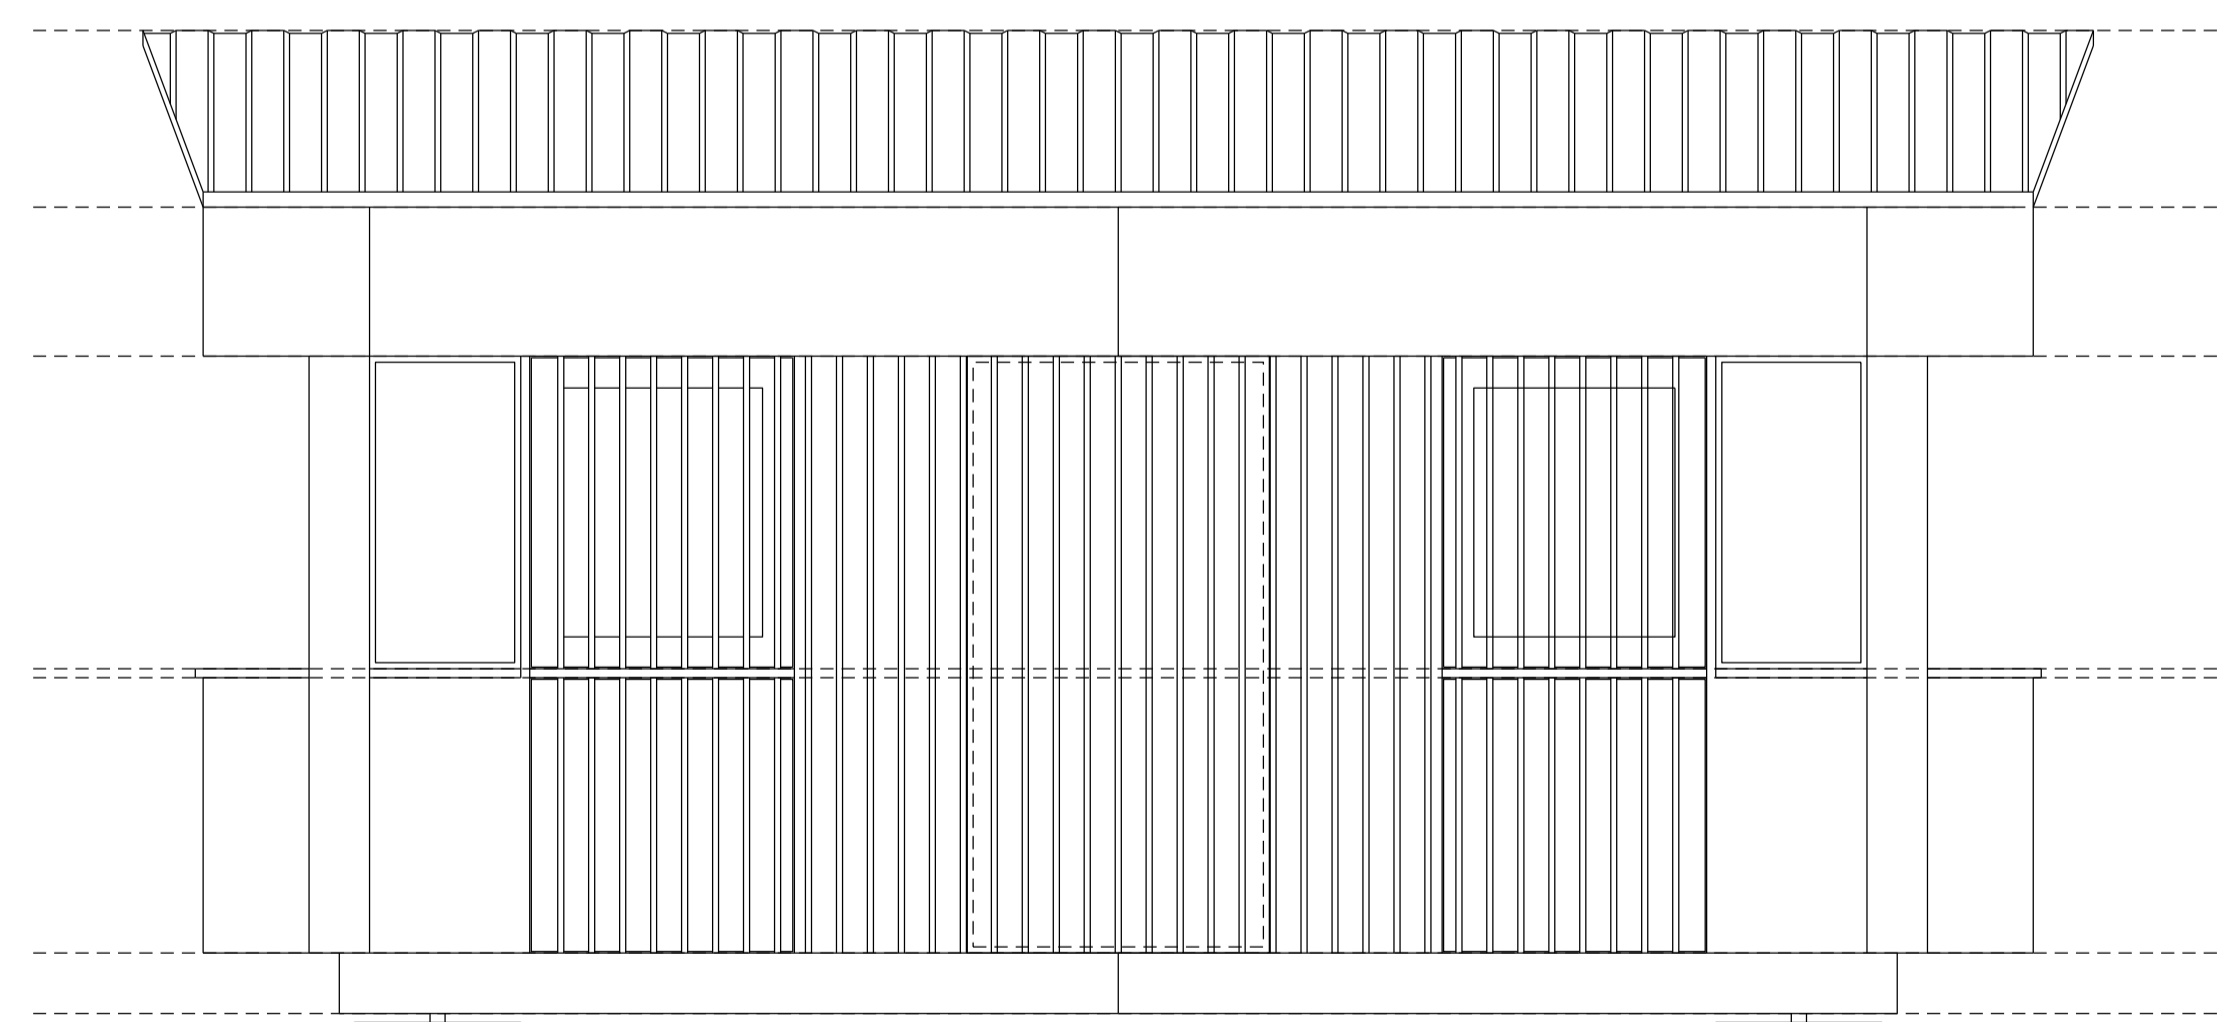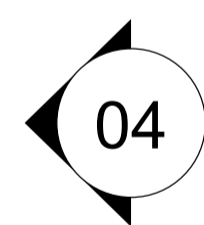

04 4-Unit Cluster Side Elevation
SCALE 1:50

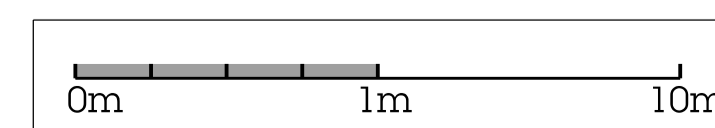


Notes
This drawing is copyright Piercy&Company.
Do not scale from this drawing.
All dimensions and levels to be checked on site by the contractor and such dimensions to be his responsibility.
Report all drawing errors, omissions and discrepancies to the Architect.

DISCLAIMER
This document may be issued in an editable digital CAD format to enable others to use it as background information to make alterations and/or additions. In that instance the file will be accompanied by a PDF version as a record of the original file. It is for those parties making such alterations and/or additions to ensure that they make use of current background information.

Piercy&Company accepts no liability for either: any such alterations and/or additions to the background information by others; or any other changes made by others to the architectural content of the background information itself.

Rev	Date	Description
-	24.04.17	Planning Issue

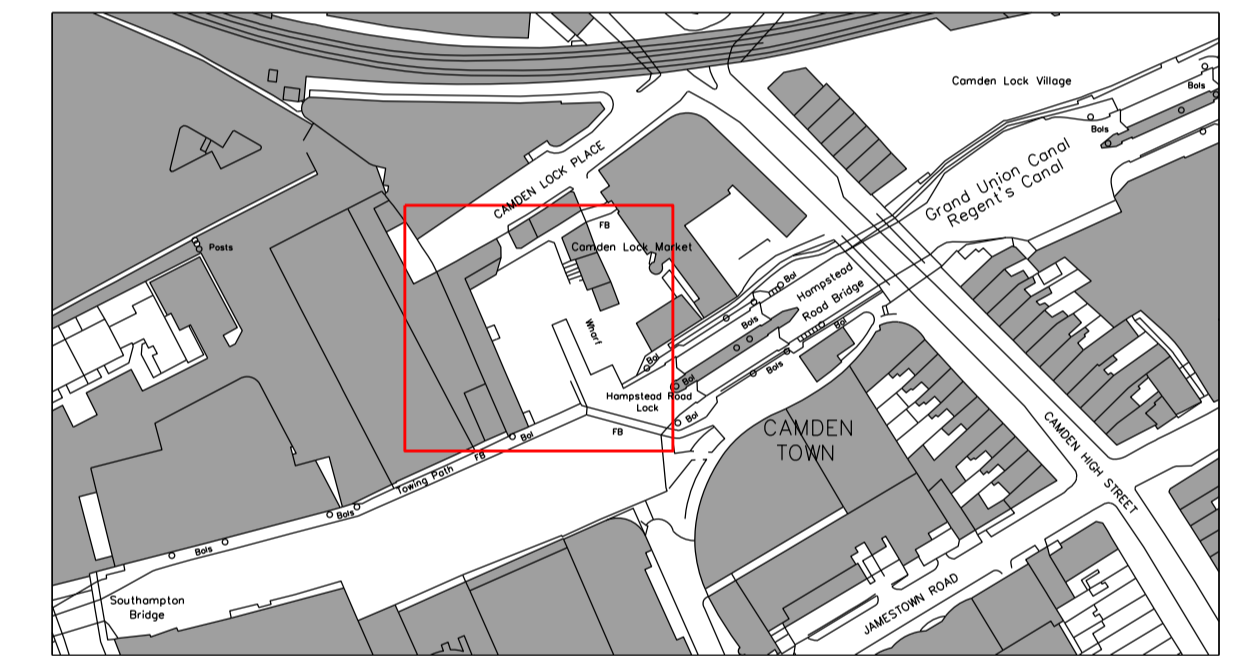

Project
Camden West Yard

Client
Caslehaven Row LTD

Date	Scale
24.03.17	1:100 at A1 1:50 at A3

Proposed A5 Units
Indicative 4-Unit Plan & Elevations

Drawn	Checked	Approved
CP	ML	ML

Drawing Status
PLANNING ISSUE

Project	Discipline	Level	Series	Dwg No	Rev
13514	A - WY	L00	P00	000	-

122 Arlington Road
London NW1 7HP

info@piercyandco.com
www.piercyandco.com

Telephone
+44 (0)2074249611

Piercy&Company