


PRE-EXISTING GROUND FLOOR PLAN



PRE-EXISTING BASEMENT PLAN

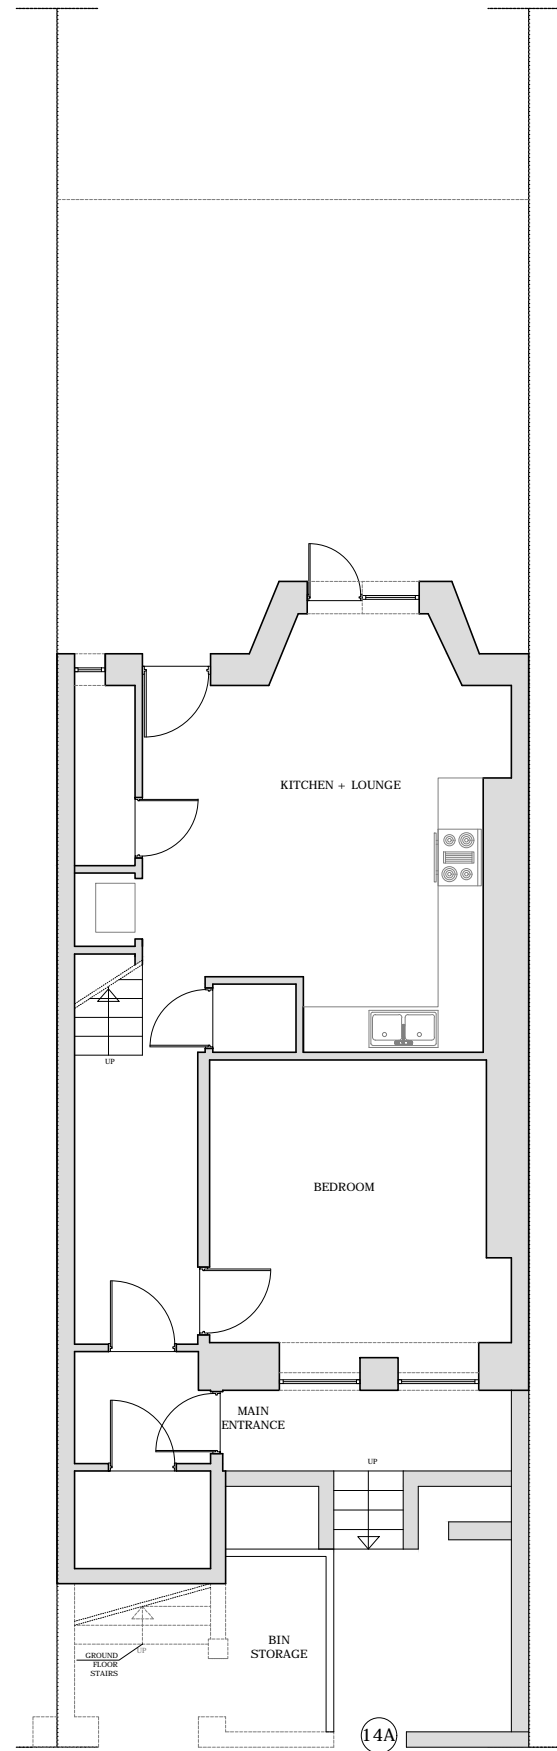


ARCHITECTURE / PLANNING / LICENSING
 Unit 17, Ashley House, Ashley Road
 London N17 9LZ
 020 8801 6601 / 0 7879 999 178
 www.advancepl.co.uk
 info@advancepl.co.uk

PLEASE NOTE

1. All dimensions to be verified on site.
2. All dimensions are in millimeters.
3. No work shall commence until all approvals and agreements have been obtained. These include, Planning, Building Regulations, Thames Water and party Wall.
4. The Copyright of this drawing belong to Advance Planning and Licensing Limited.

Date 24/04/17

Scale (@ A3) 1 : 100

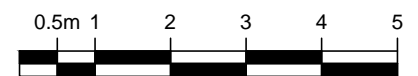

Drawn by FPM

Checked by KK

PROJECT STATUS	PLANNING
	PRE-EXISTING
PROJECT	14 A Ospringle Road London NW5 2JE
SHEET	FLOOR PLANS
JOB No.	17.029
DRAWING NUMBER	P 100
	REV