


EXISTING GROUND FLOOR PLAN

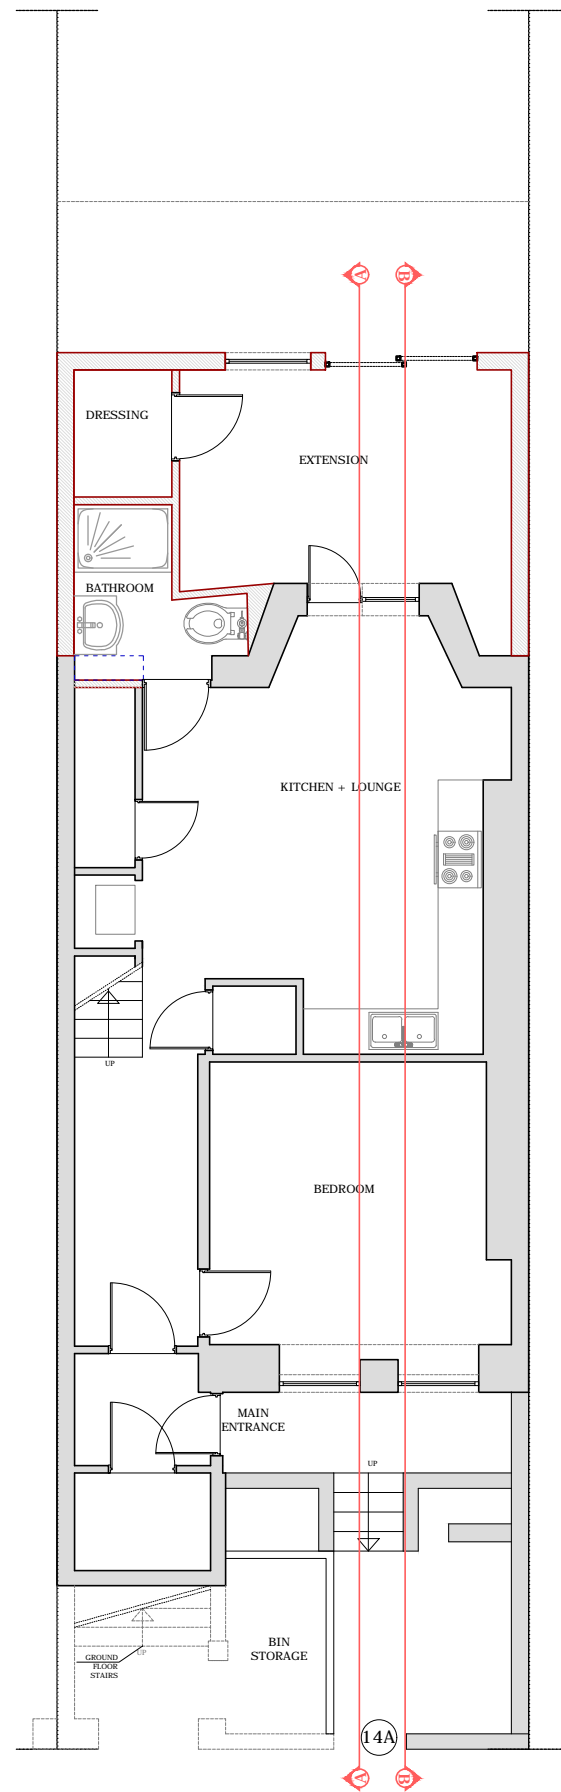


EXISTING BASEMENT PLAN

- - - - - REMOVED WALLS
 - - - - - WALLS
 / / / / / NEW EXISTING WALLS
 ———— PRE-EXISTING WALLS


 ARCHITECTURE / PLANNING / LICENSING
 Unit 17, Ashley House, Ashley Road
 London N17 9LZ
 020 8801 6601 / 0 7879 999 178
 www.advancepl.co.uk
 info@advancepl.co.uk

PLEASE NOTE

1. All dimensions to be verified on site.
2. All dimensions are in millimeters.
3. No work shall commence until all approvals and agreements have been obtained. These include, Planning, Building Regulations, Thames Water and party Wall.
4. The Copyright of this drawing belong to Advance Planning and Licensing Limited.

Date	24/04/17
Scale (@ A3)	1 : 100
	
Drawn by	FPM
Checked by	KK

PROJECT STATUS	PLANNING
	EXISTING
PROJECT	14 A Ospringle Road London NW5 2JE
SHEET	FLOOR PLANS
JOB No.	17.029
DRAWING NUMBER	P 102
	REV