




01 Chalk Farm Road Elevation
Scale 1:200@A1

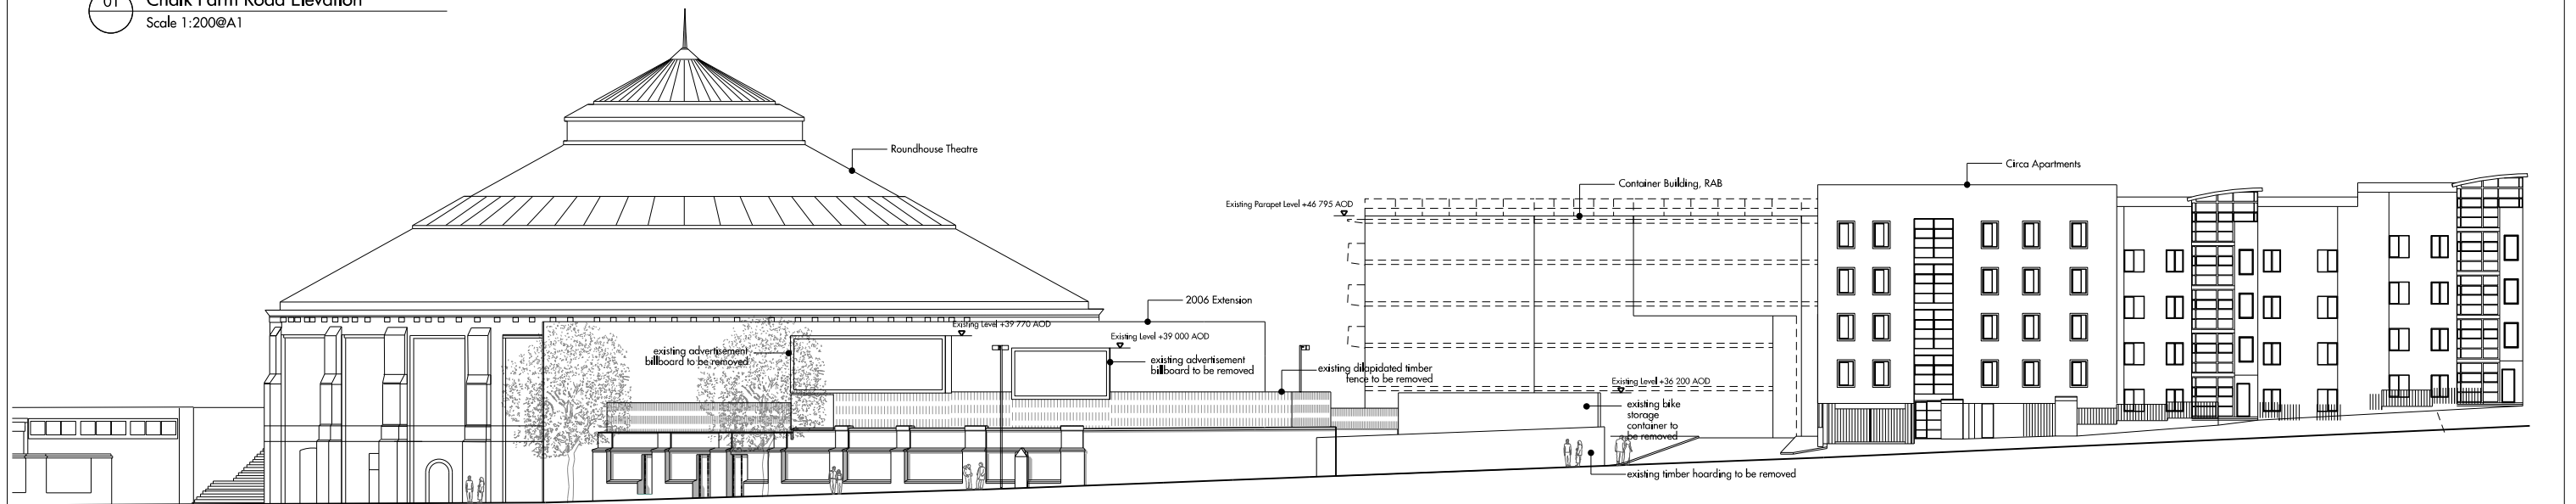

02 Corner Elevation
Scale 1:200@A1

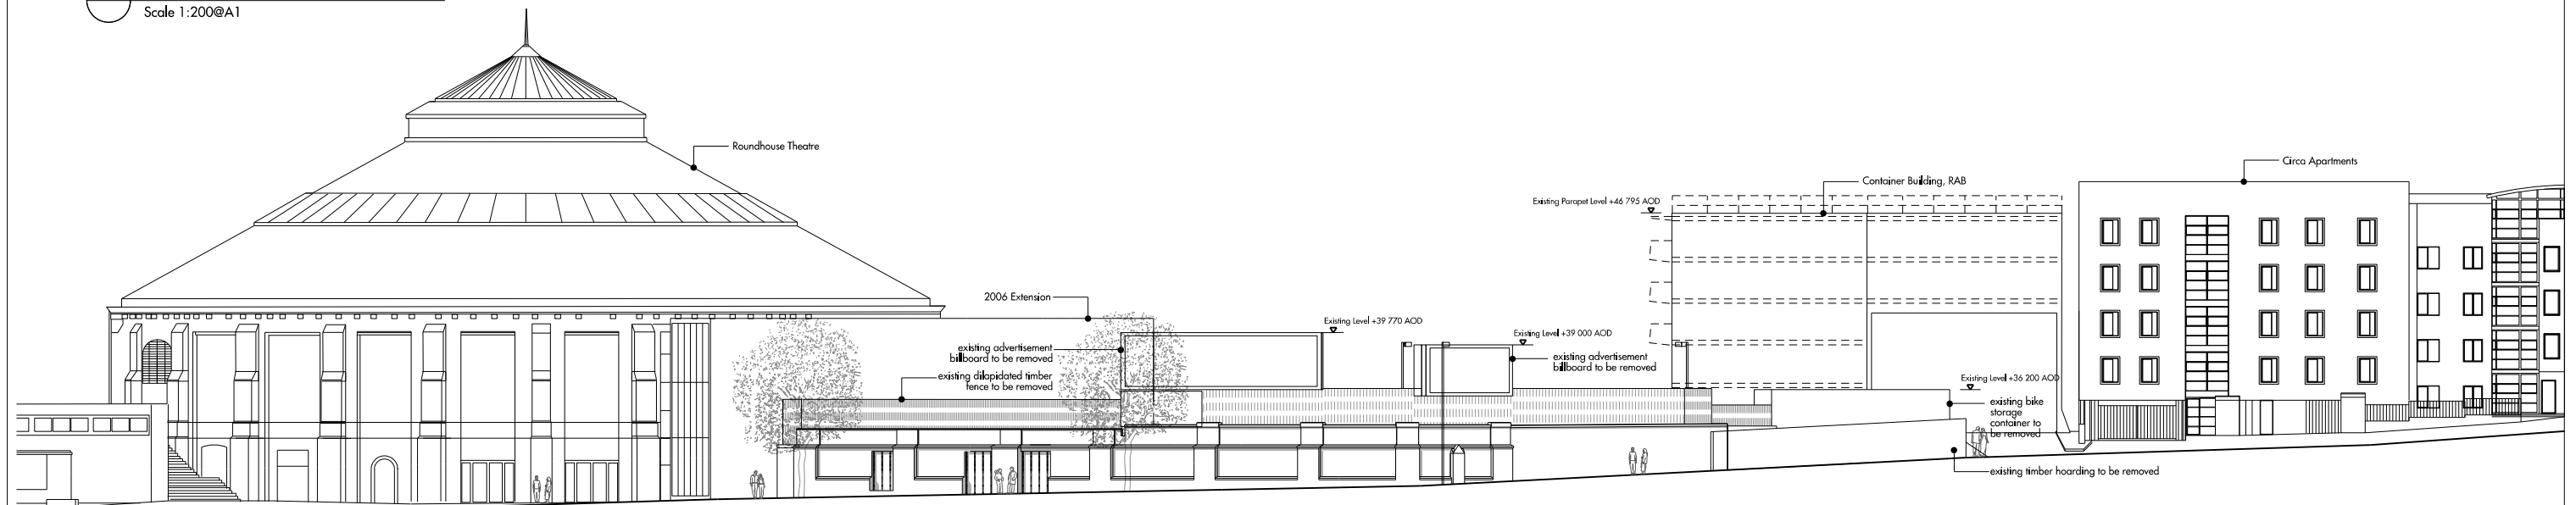


03 Regent's Park Road Elevation
Scale 1:200@A1

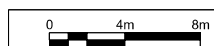


Do not scale from this drawing. Use figured dimensions only. Figured dimensions are in millimetres. All levels are in metres. All dimensions and levels shall be verified on site before proceeding with works. Detailed site survey to be carried out to verify positions and level relationships with site features and Ordnance Survey. The architect must be notified of any discrepancy. Where building components are described in the specification as contractor designed, 'construction' information relating to those components on this drawing represents design intent only. Allies & Morrison is not responsible for any errors caused by the transmission, translation, software or computer systems. Allies & Morrison is not responsible for nor shall be liable for the consequences of any use made of the drawings or models other than that for which they were produced by Allies & Morrison for the Client.

REV	DATE	DESCRIPTION	CD	REV	DATE	DESCRIPTION	CD
P1	28.07.2016	Planning Application	KP				
P2	21.09.2016	Planning Application	KP				
P3	09.01.2017	Planning Application	KP				

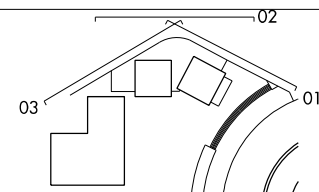


Allies and Morrison
85 Southwark Street
London SE1 0HX
020 7921 0100
020 7921 0101
info@alliesandmorrison.com
A&M JOB NO: 1056


ROUNDHOUSE, CHALK FARM
SITE ELEVATIONS - EXISTING
PLANNING
1056_07_018
SCALE 1:200 @A1 1:400@A3

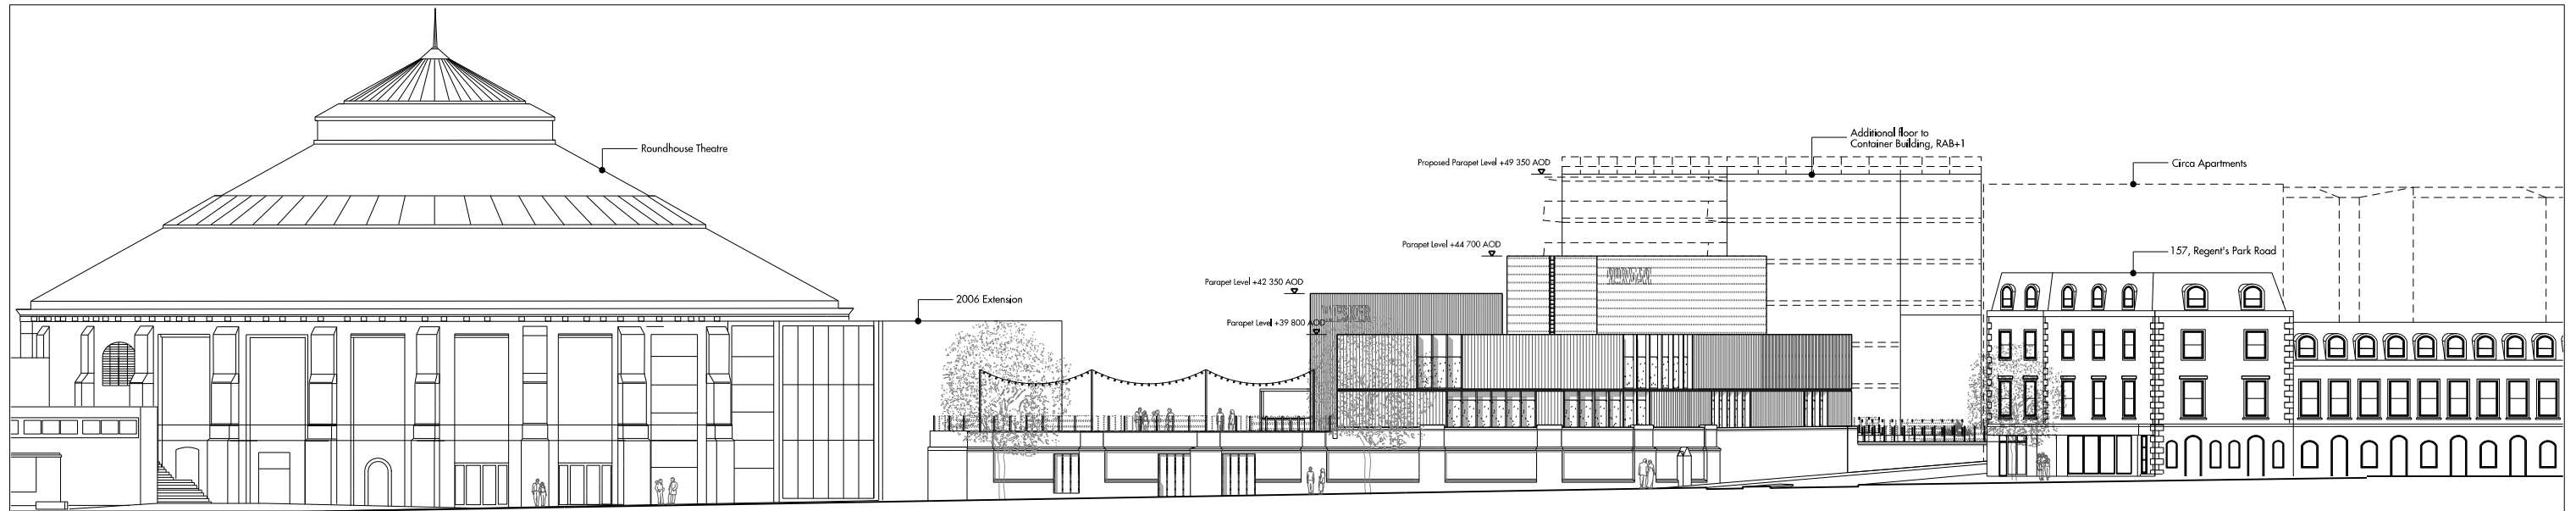


01 Chalk Farm Road Elevation
Scale 1:200@A1

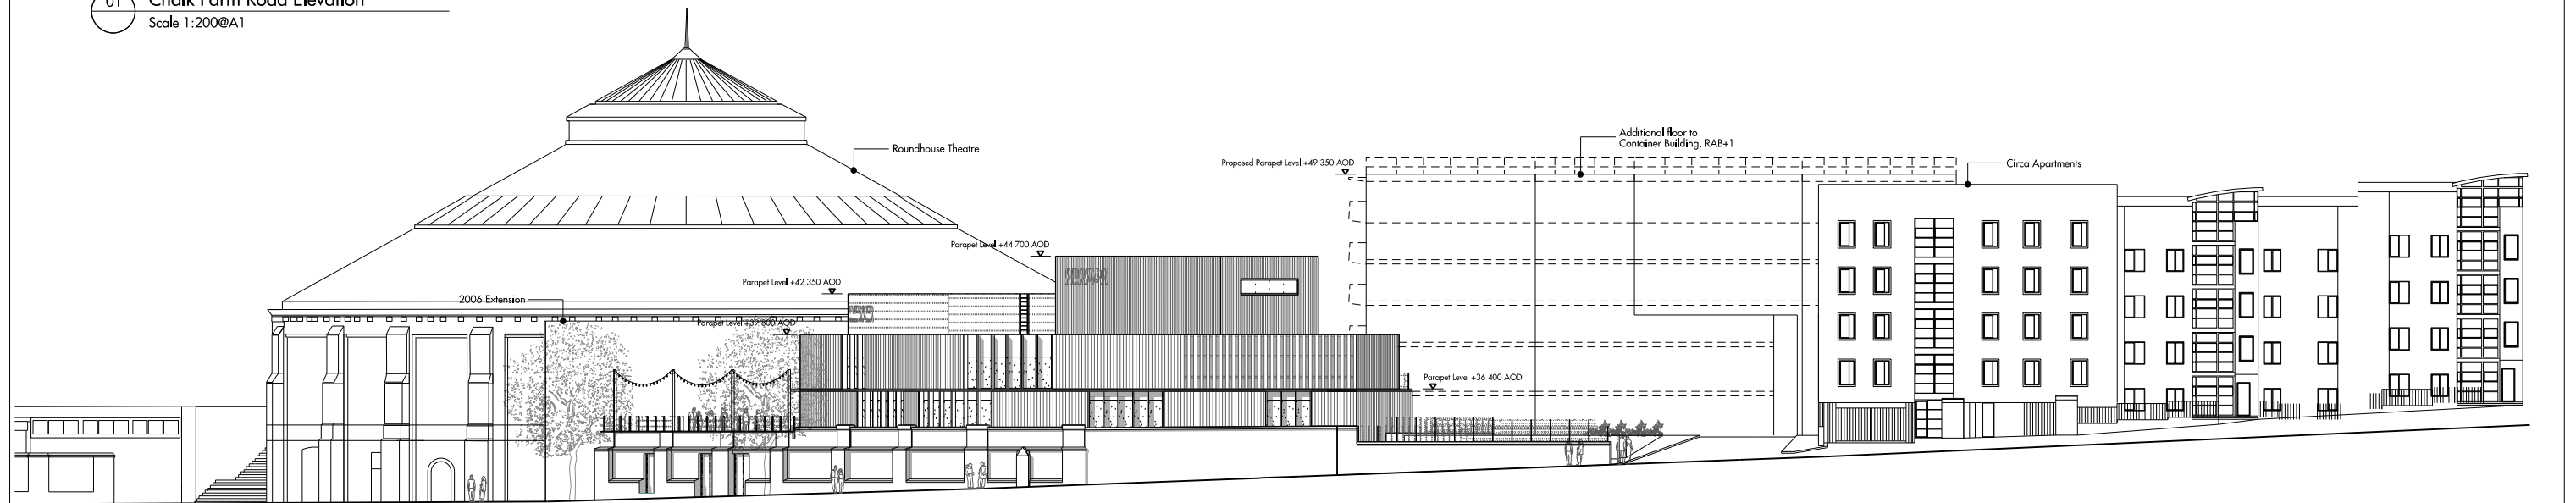

02 Corner Elevation
Scale 1:200@A1

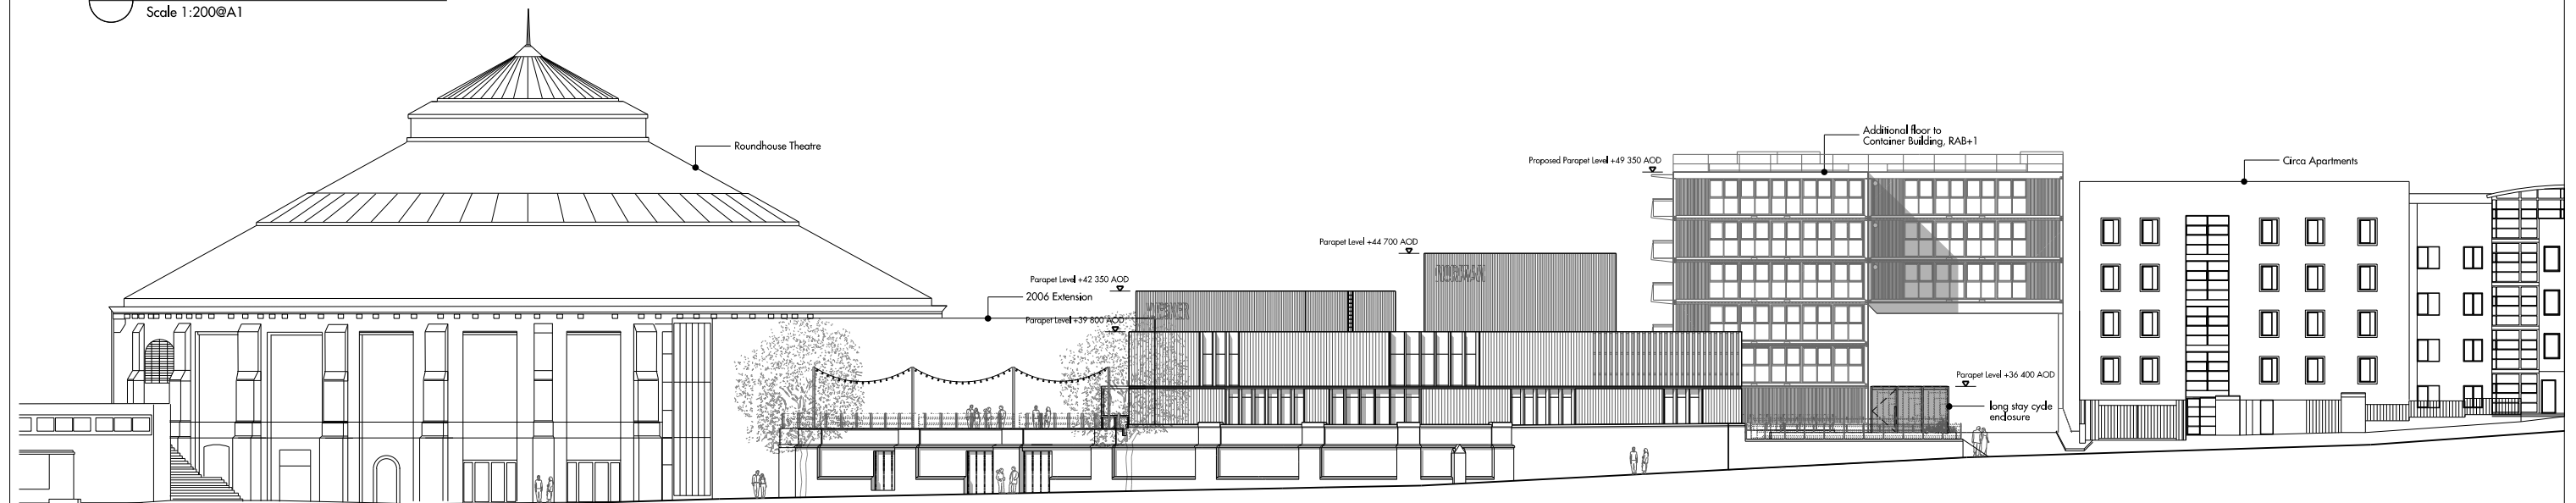


03 Regent's Park Road Elevation
Scale 1:200@A1

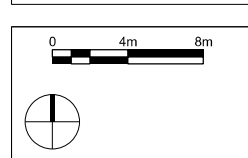

Do not scale from this drawing. Use figured dimensions only. Figured dimensions are in millimetres. All levels are in metres. All dimensions and levels shall be verified on site before proceeding with works. Detailed site survey to be carried out to verify positions and level relationships with site features and Ordnance Survey. The architect must be notified of any discrepancy. Where building components are described in the specification as contractor designed, 'construction' information relating to those components on this drawing represents design intent only. Allens & Morrison is not responsible for any errors caused by the transmission, translation, software or computer systems. Allens & Morrison is not responsible for nor shall be liable for the consequences of any use made of the drawings or models other than that for which they were produced by Allens & Morrison for the Client.

REV	DATE	DESCRIPTION	CD	REV	DATE	DESCRIPTION	CD
R1	28.07.2016	Planning Application	KT				
R2	21.09.2016	Planning Application	KT				
R3	09.01.2017	Planning Application	KT				
R4	28.04.2017	Planning Application	KT				

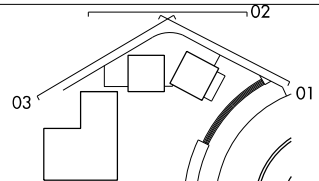

Allens and Morrison
85 Southwark Street
London SE1 0HX
020 7921 0100
020 7921 0101
info@allensandmorrison.com
A&M JOB NO: 1056

ROUNDHOUSE, CHALK FARM
SITE ELEVATIONS_PROPOSED
PLANNING
1056_07_019
SCALE 1:200 @A1 1:400@A3

- Key:
1. Corrugated metal cladding, with discreet fixings
 2. Metal cladding planks, with 'rivet' fixings
 3. Flush, metal framed glazing systems
 4. Deep set, timber framed glazing systems
 5. Timber dod overpanel
 6. Timber 'post' reveals
 7. 'C-Section' metal cladding datum channel
 8. Timber framed Tiki bar with corrugated metal roof
 9. Festoon lighting
 10. Galvanized steel lighting post
 11. Galvanized steel fencing post, with 'Carl Stahl' galvanized steel mesh
 12. Existing brick retaining wall, with stone banding and cappings
 13. Applied graphics, sprayed stencil
 14. Exposed concrete columns
 15. Metal cladding fins, to form louvered plant enclosure

outline of 157 Regent's Park Road

Parapet Level +39 800 AOD

Parapet Level +44 700 AOD

Parapet Level +42 350 AOD

Proposed Parapet Level +49 350 AOD

additional floor to Container Building, RAB+1


Parapet Level +36 400 AOD

Parapet Level +36 400 AOD


brick wall with cappings to match existing

long stay cycle enclosure

01 West Elevation
SCALE 1:100 @ A1, 1:200 @ A3

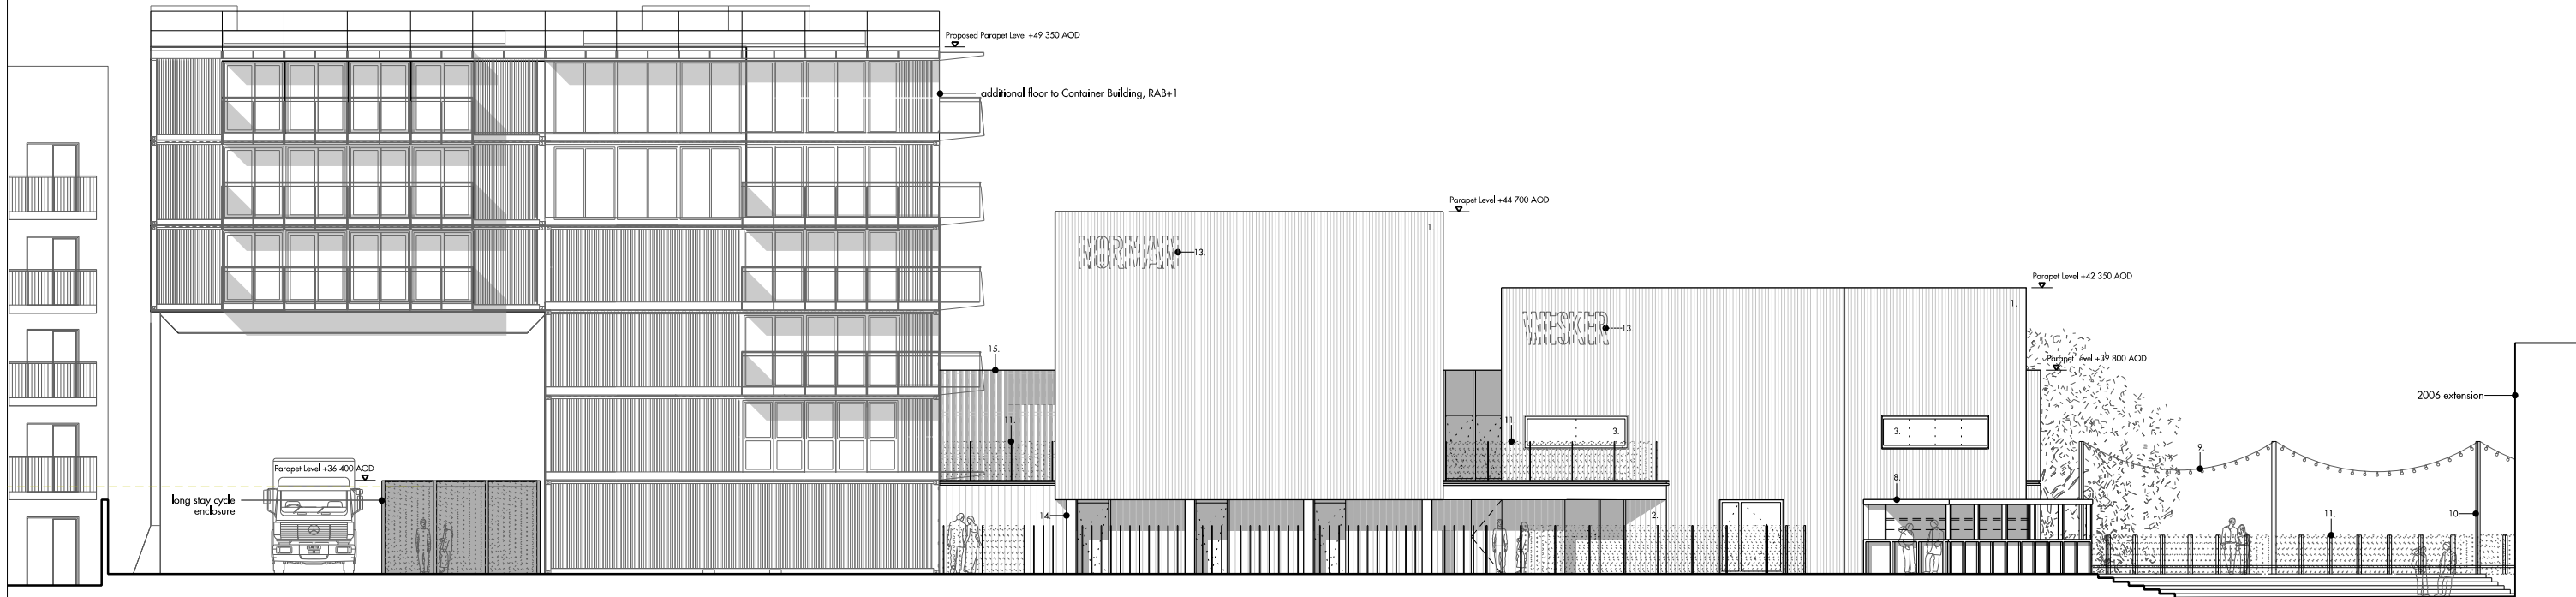


02 South Elevation
SCALE 1:100 @ A1, 1:200 @ A3

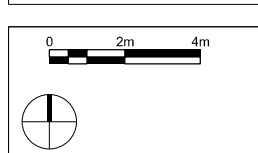


Do not scale from this drawing. Use figured dimensions only. Figured dimensions are in millimetres. All levels are in metres. All dimensions and levels shall be verified on site before proceeding with works. Discrepancies between the survey to be carried out to verify positions and level relationships with site features and ordinance survey. The architect must be notified of any discrepancy. Where building components are described in the specification as contractor designed, 'construction' information relating to those components on this drawing represents design intent only. Allies & Morrison is not responsible for any errors caused by the transmission, translation, software or computer systems. Allies & Morrison is not responsible for nor shall be liable for the consequences of any use made of the drawings or models other than that for which they were produced by Allies & Morrison for the Client.

REV	DATE	DESCRIPTION	CD	REV	DATE	DESCRIPTION	CD
P1	28.07.2016	Planning Application	KP				
P2	21.09.2016	Planning Application	KP				
P3	09.01.2017	Planning Application	KP				
P4	28.04.2017	Planning Application	KP				

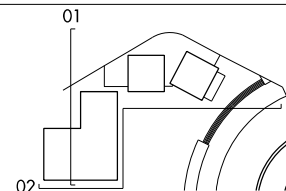


Allyes and Morrison
85 Southwark Street
London SE1 0HX
020 7921 0100
020 7921 0101
info@allyesandmorrison.com
A&M JOB NO: 1056


ROUNDHOUSE, CHALK FARM
ELEVATIONS 01 & 02
PLANNING
1056_07_020
SCALE 1:100 @ A1 1:200 @ A3

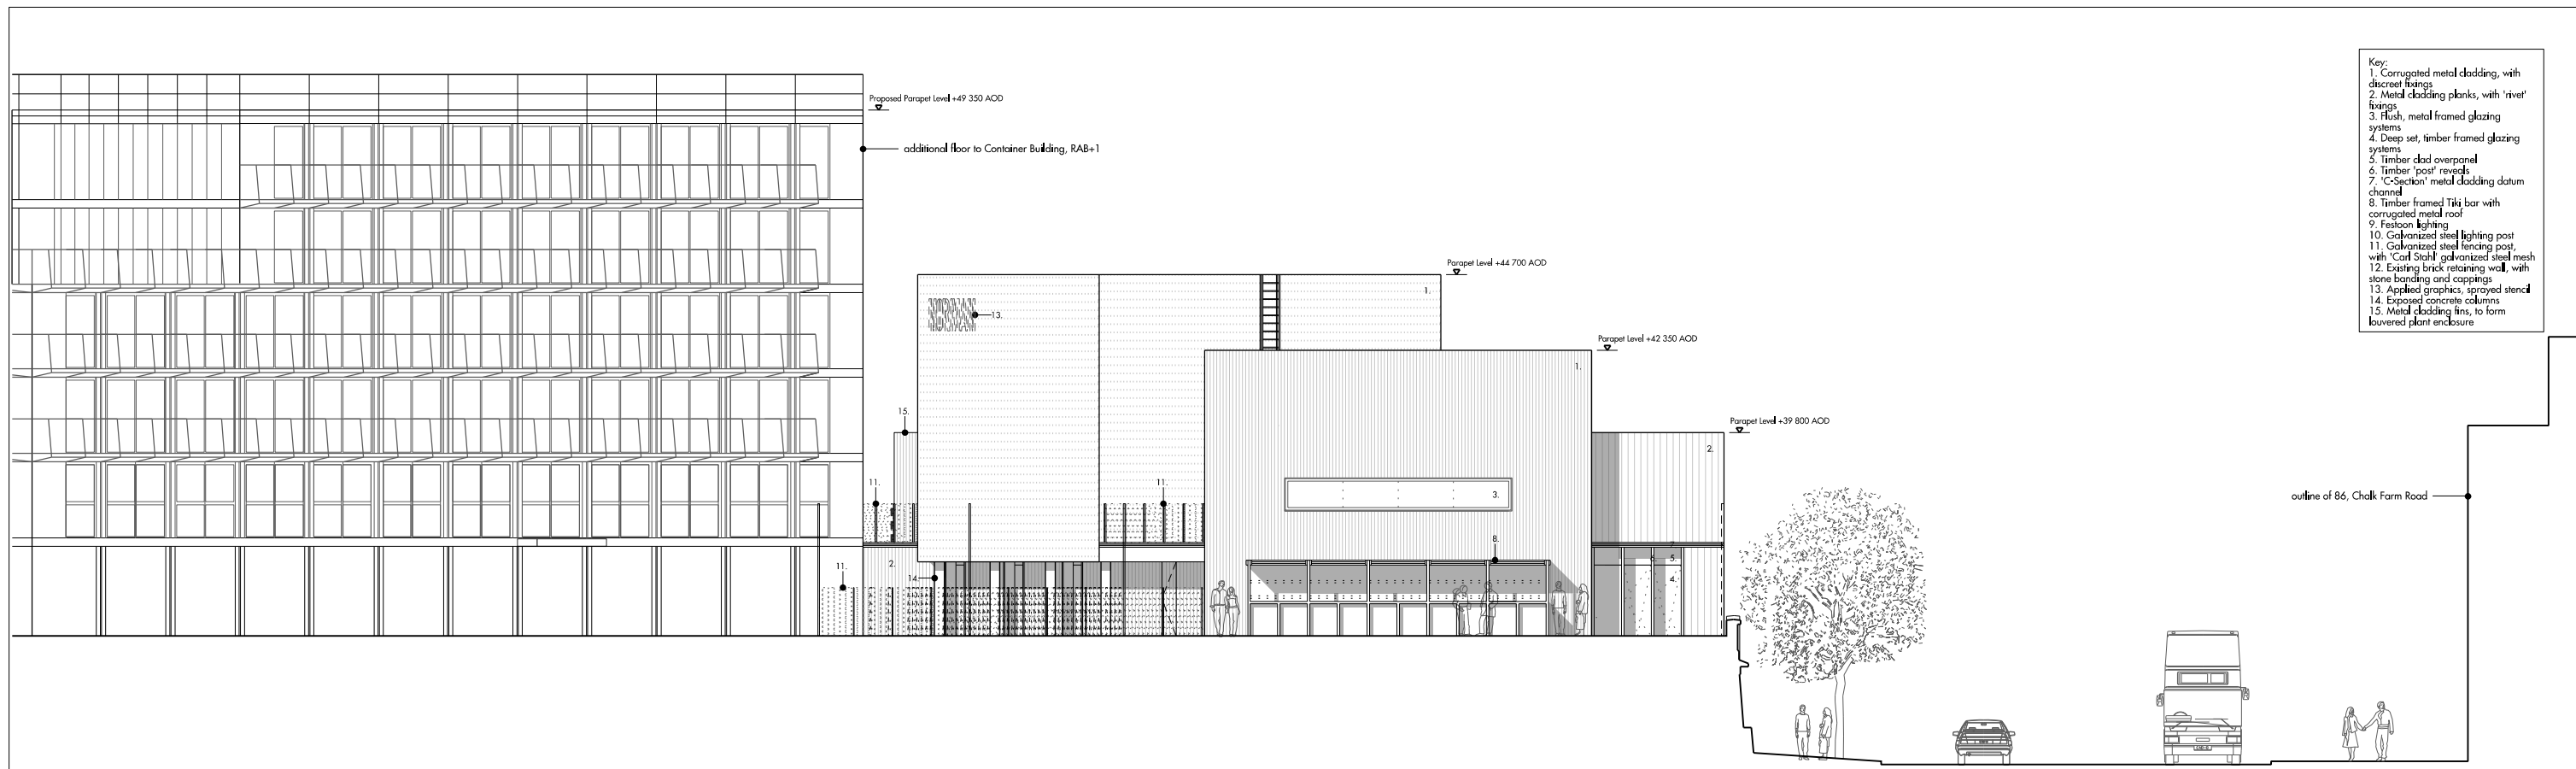

01 East Elevation
SCALE 1:100 @ A1, 1:200 @ A3

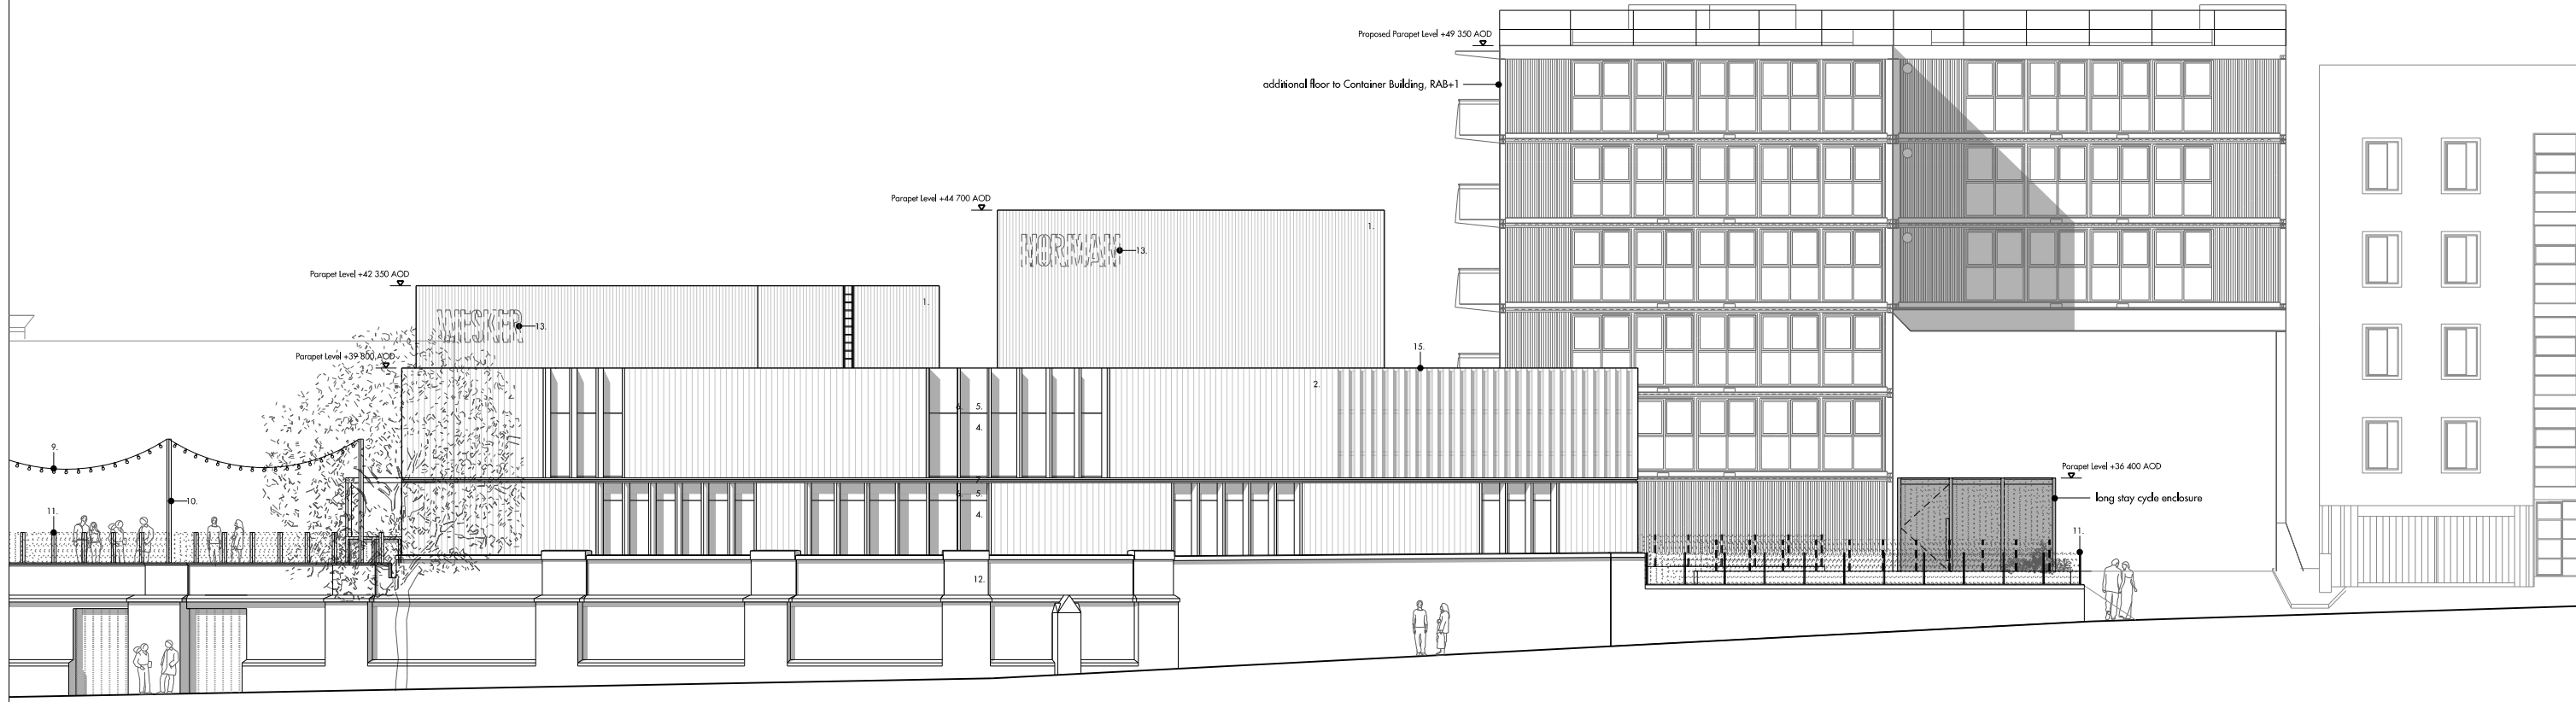


02 North Elevation
SCALE 1:100 @ A1, 1:200 @ A3

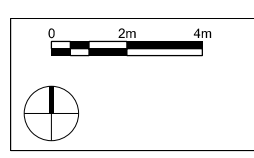

Do not scale from this drawing. Use figured dimensions only. Figured dimensions are in millimetres. All levels are in metres. All dimensions and levels shall be verified on site before proceeding with works. Detailed site survey to be carried out to verify positions and level relationships with the features and ordnance survey. The architect must be notified of any discrepancy. Where building components are described in the specifications as contractor designed, 'construction' information relating to those components on this drawing represents design intent only. Allies & Morrison is not responsible for any errors caused by the transmission, singularity, software or computer systems. Allies & Morrison is not responsible for nor shall be liable for the consequences of any use made of the drawings or models other than that for which they were produced by Allies & Morrison for the Client.


REV	DATE	DESCRIPTION	CD	REV	DATE	DESCRIPTION	CD
R1	28.07.2016	Planning Application	KF				
R2	21.09.2016	Planning Application	KF				
R3	09.01.2017	Planning Application	KF				
R4	28.04.2017	Planning Application	KF				

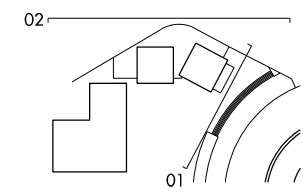


Allies and Morrison
85 Southwark Street
London SE1 0HX
020 7921 0100
020 7921 0101
info@alliesandmorrison.com
A&M JOB NO: 1056

ROUNDHOUSE, CHALK FARM
ELEVATIONS 03 & 04
PLANNING
1056_07_021
SCALE 1:100 @A1 1:200@A3


- Key:
1. Corrugated metal cladding, with discreet fixings
 2. Metal cladding planks, with 'rivet' fixings
 3. Flush, metal framed glazing systems
 4. Deep set, timber framed glazing systems
 5. Timber 'post' overpanel
 6. Timber 'post' reveals
 7. 'C-Section' metal cladding datum channel
 8. Timber framed Tiki bar with corrugated metal roof
 9. Festoon lighting
 10. Galvanized steel lighting post
 11. Galvanized steel lighting post, with 'Carl Stahl' galvanized steel mesh
 12. Existing brick retaining wall, with stone banding and cappings
 13. Applied graphics, sprayed stencil
 14. Exposed concrete columns
 15. Metal cladding fins, to form louvered plant enclosure

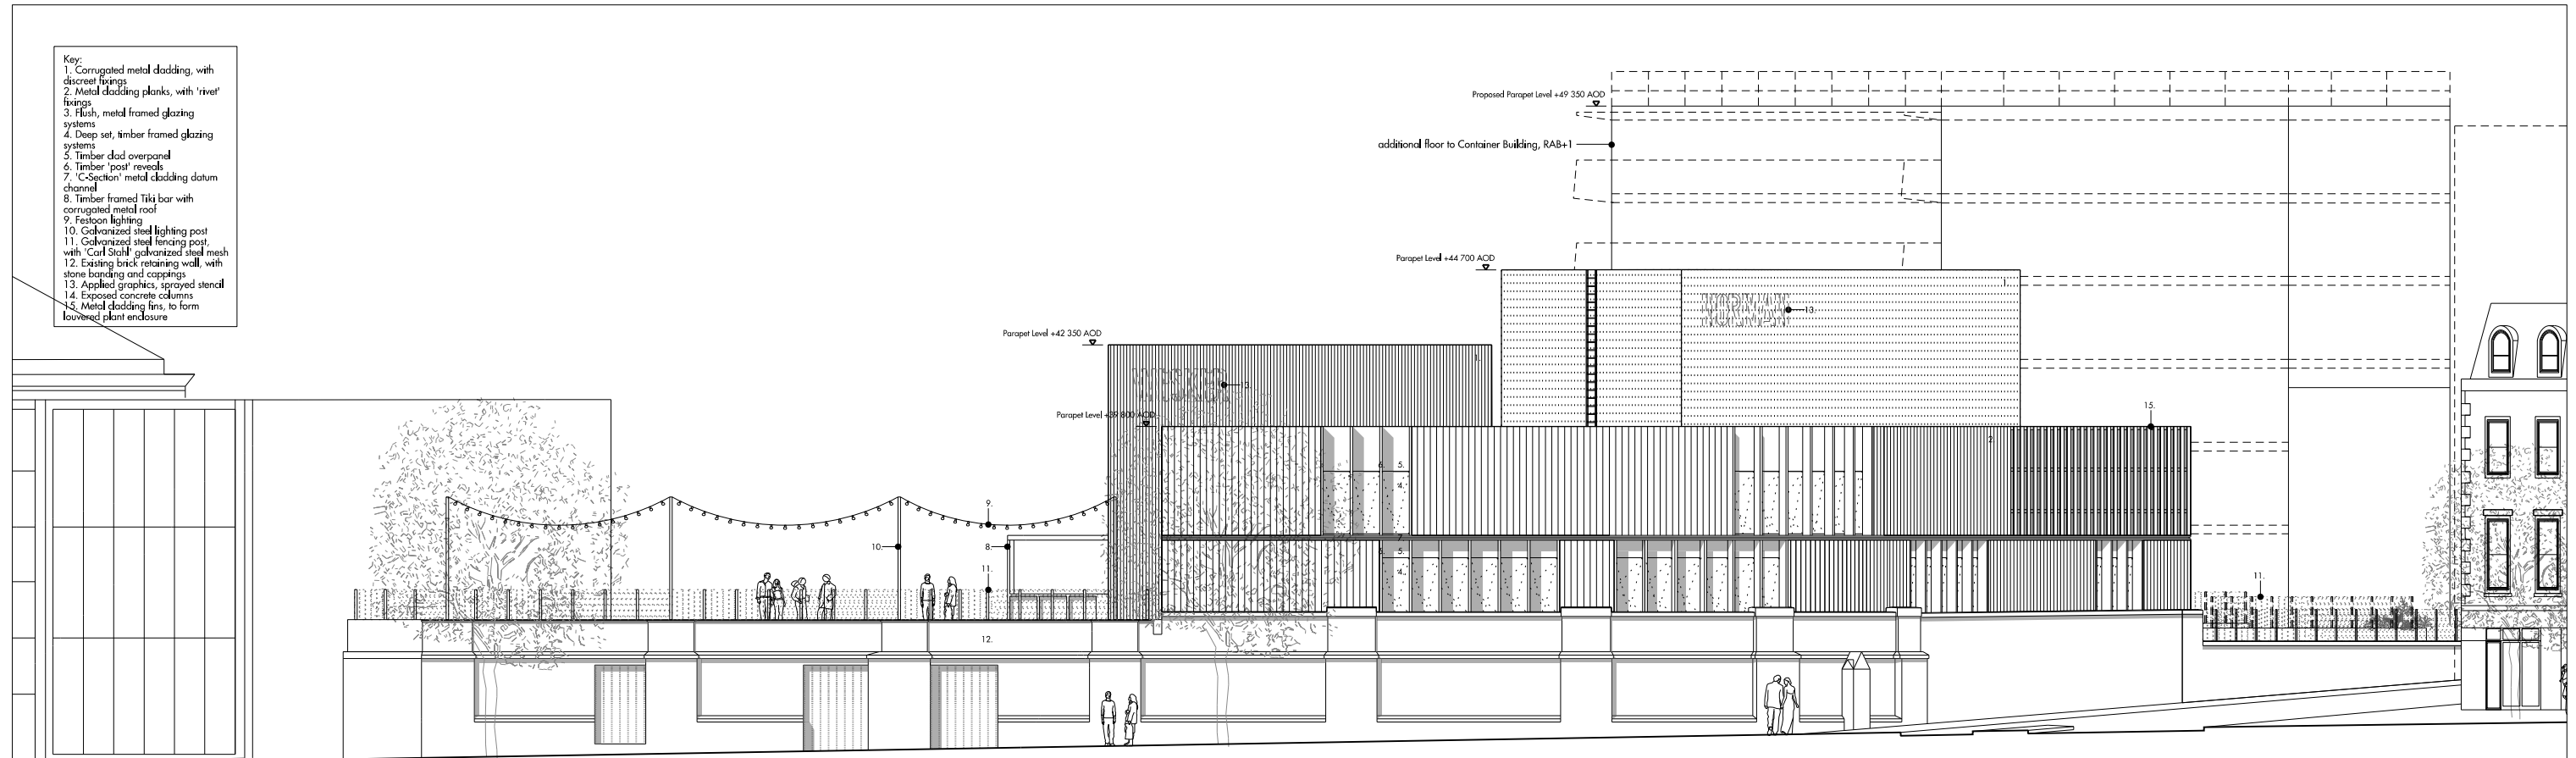

01 Chalk Farm Road Elevation
SCALE 1:100 @ A1, 1:200 @ A3

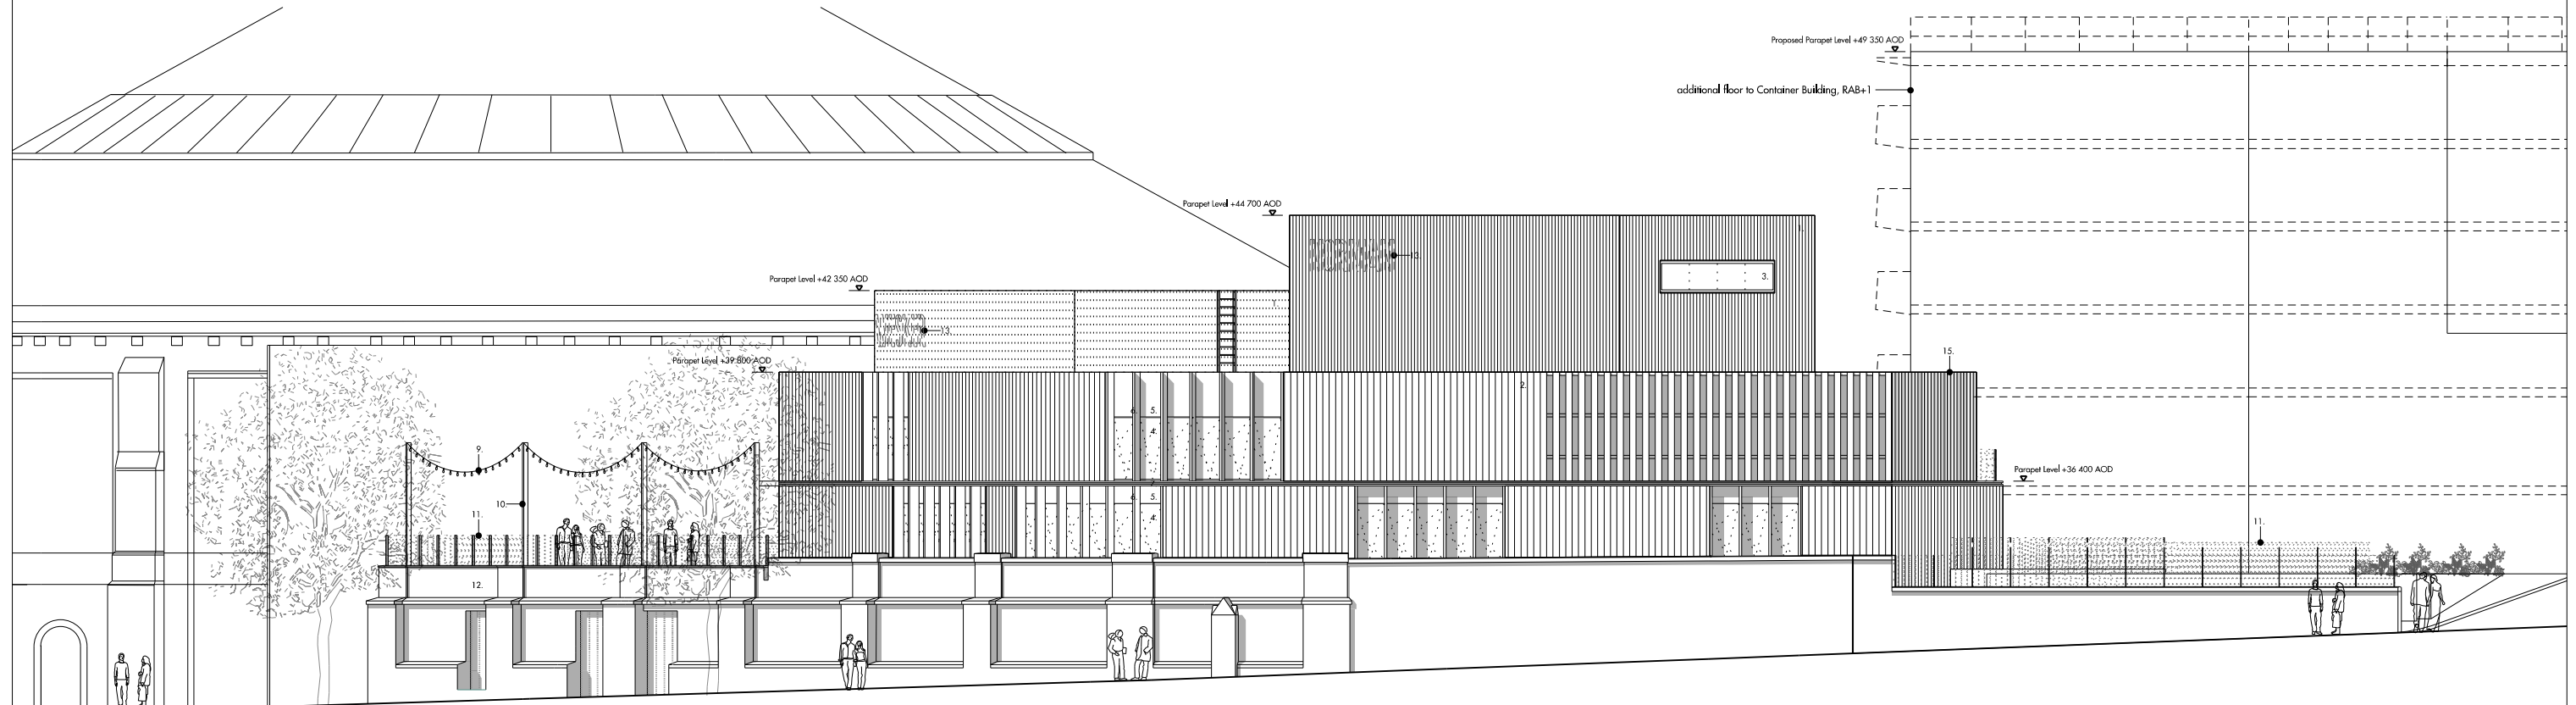


02 Regent's Park Road Elevation
SCALE 1:100 @ A1, 1:200 @ A3

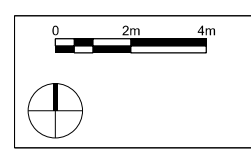


Do not scale from this drawing. Use figured dimensions only. Figured dimensions are in millimetres. All levels are in metres. All dimensions and levels shall be verified on site before proceeding with works. Detailed survey to be carried out to verify positions and level relationships with site features and Ordnance Survey. The architect must be notified of any discrepancy. Where building components are described in the specification as contractor designed, 'construction' information relating to those components on this drawing represents design intent only. Allies & Morrison is not responsible for any errors caused by the transmission, translation, software or computer systems. Allies & Morrison is not responsible for nor shall be liable for the consequences of any use made of the drawings or models other than that for which they were produced by Allies & Morrison for the Client.

REV	DATE	DESCRIPTION	CD	REV	DATE	DESCRIPTION	CD
P1	28.07.2016	Planning Application	KP				
P2	21.09.2016	Planning Application	KP				
P3	09.01.2017	Planning Application	KP				

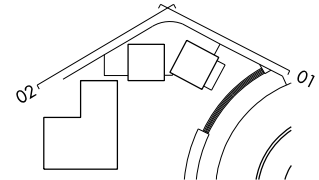


Allies and Morrison
85 Southwark Street
London SE1 0HX
020 7921 0100
020 7921 0101
info@alliesandmorrison.com
A&M JOB NO: 1056


ROUNDHOUSE, CHALK FARM
ELEVATION 05 & 06
PLANNING
1056_07_022
SCALE 1:100 @A1 1:200@A3

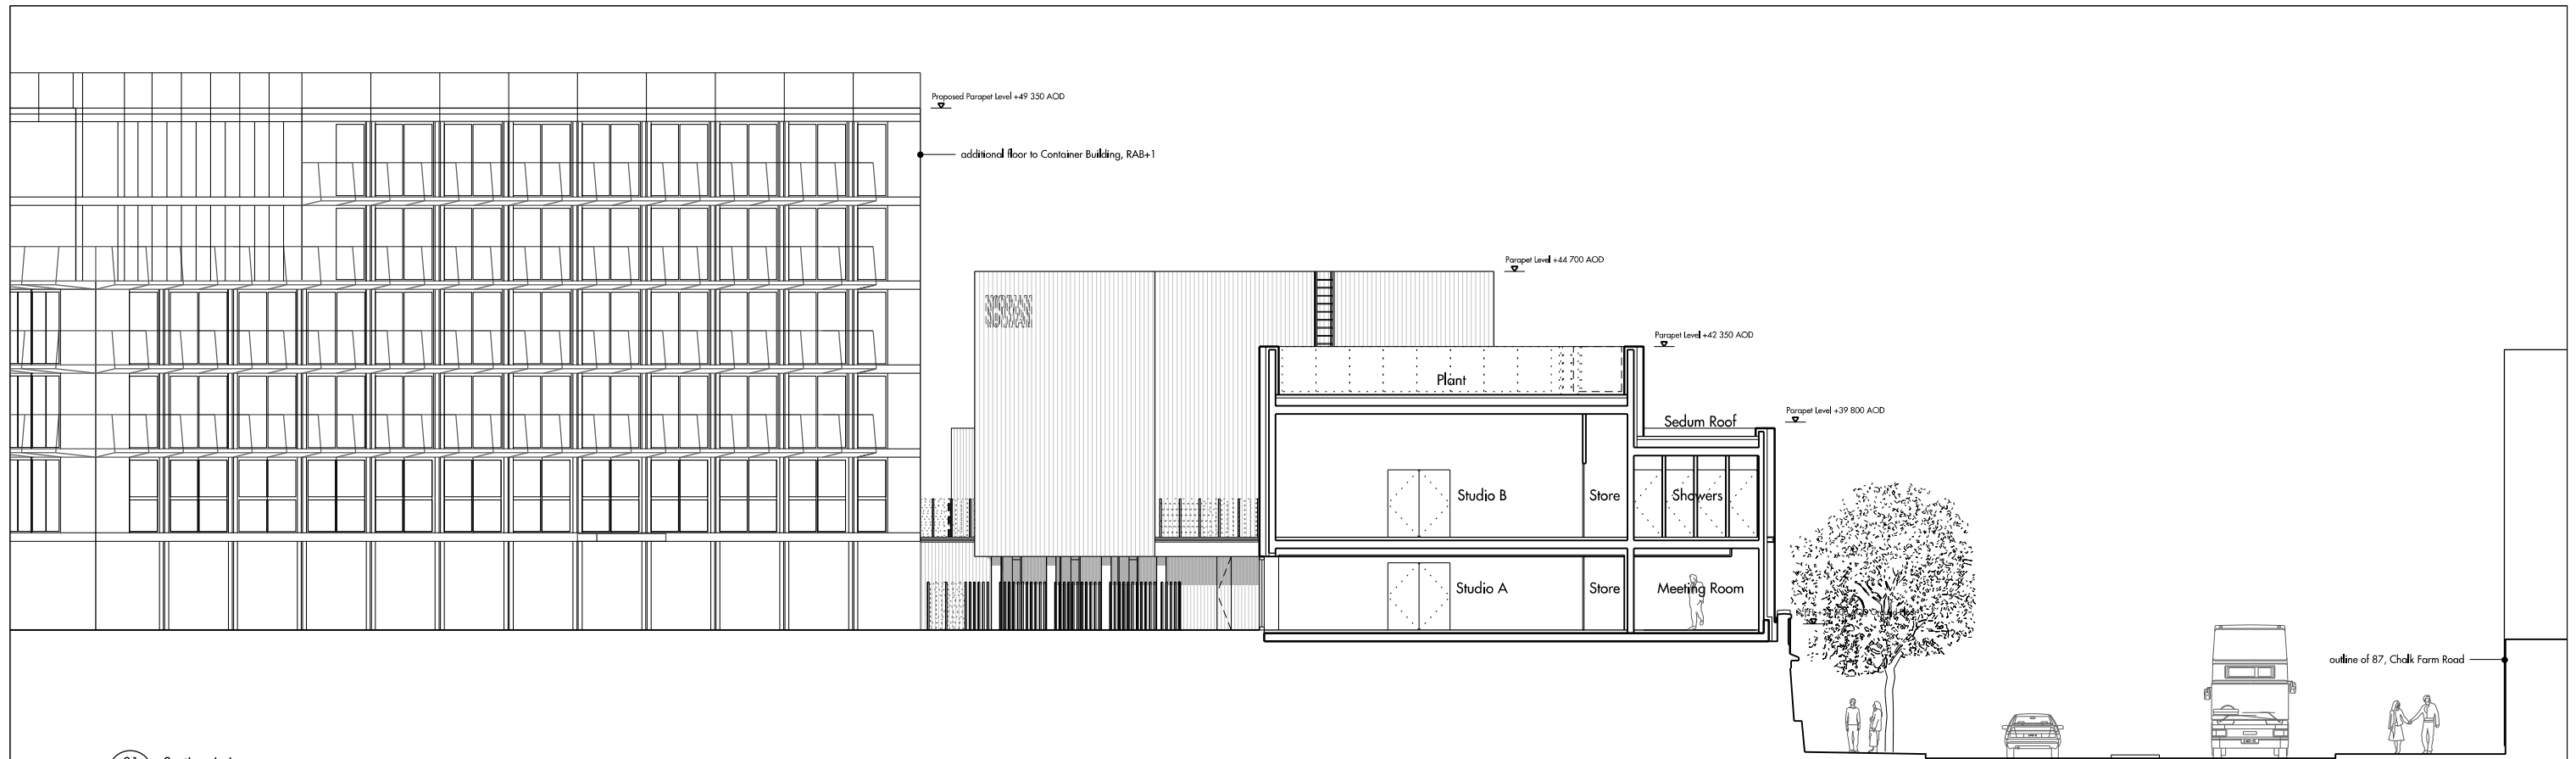

01 Section A-A
SCALE 1:100 @ A1, 1:200 @ A3

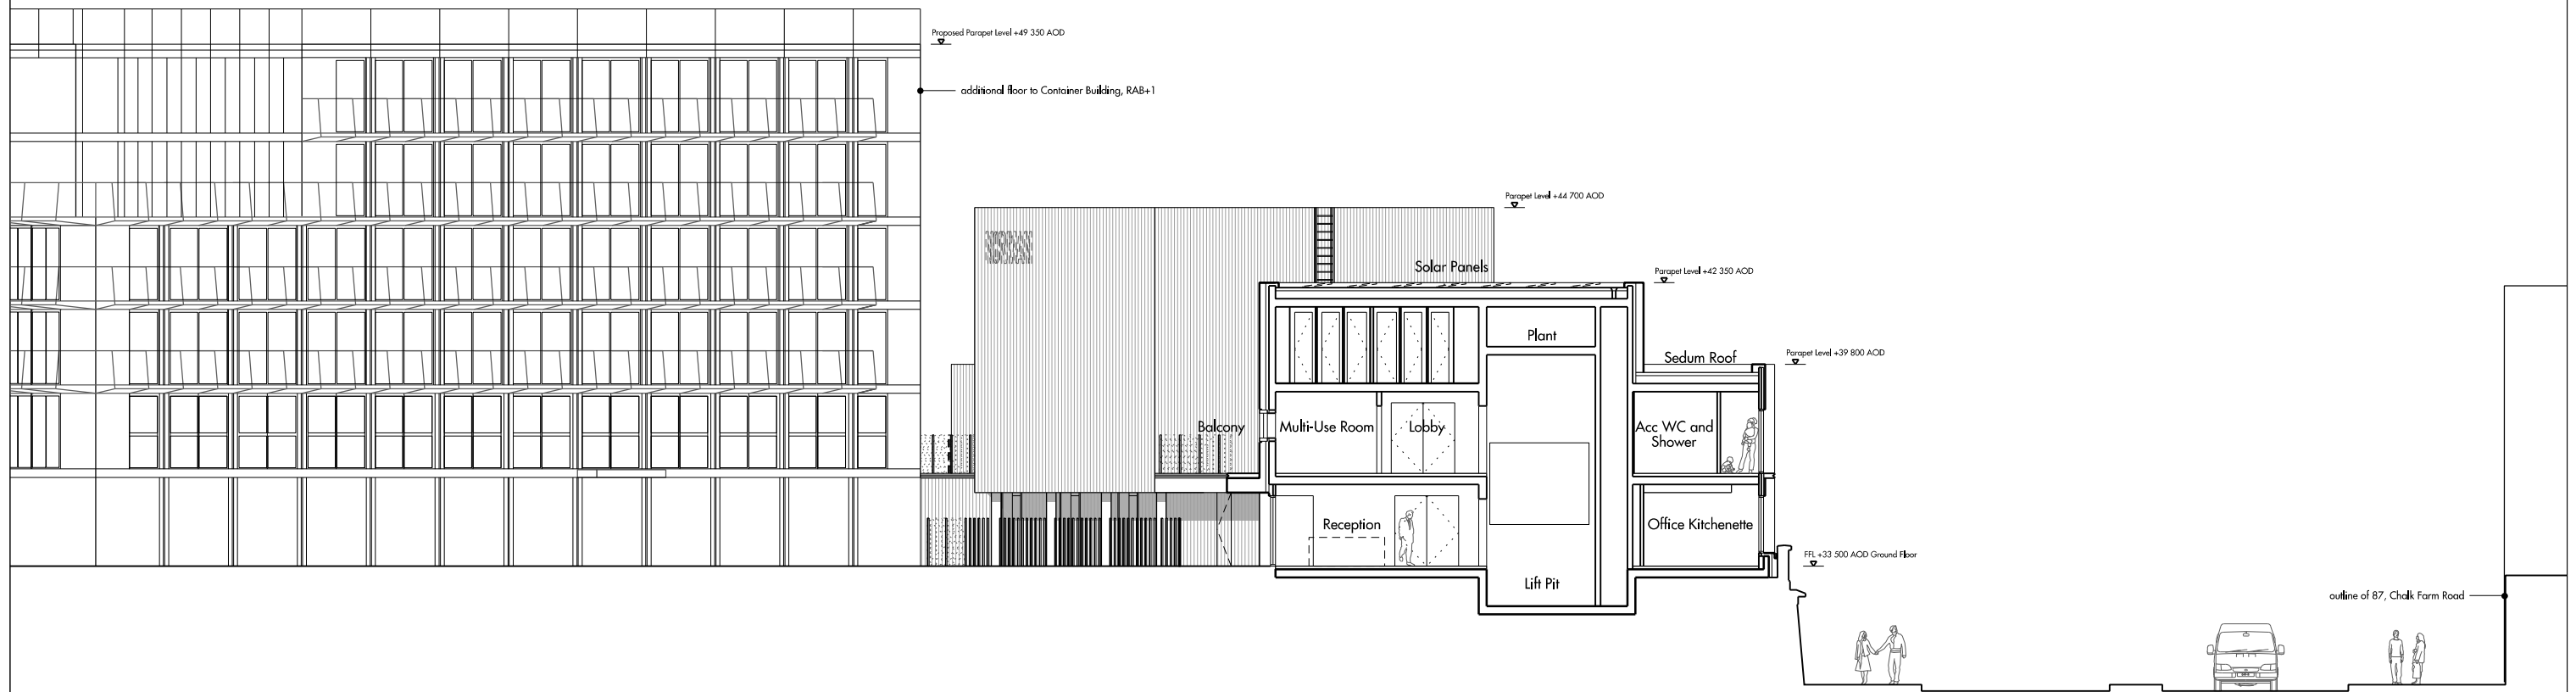


02 Section B-B
SCALE 1:100 @ A1, 1:200 @ A3

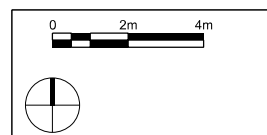

Do not scale from this drawing. Use figured dimensions only. Figured dimensions are in millimetres. All levels are in metres. All dimensions and levels shall be verified on site before proceeding with works. Detailed site survey to be carried out to verify positions and level relationships with site features and Ordnance Survey. The architect must be notified of any discrepancy. Where building components are described in the specification or contractor designed, 'construction' information relating to those components on this drawing represents design intent only. Allies & Morrison is not responsible for any errors caused by the translator, transcriber, software or computer systems. Allies & Morrison is not responsible for nor shall be liable for the consequences of any use made of the drawings or models other than that for which they were produced by Allies & Morrison for the Client.


REV	DATE	DESCRIPTION	CKD	REV	DATE	DESCRIPTION	CKD
P1	28.07.2014	Planning Application	KT				
P2	21.09.2014	Planning Application	KT				
P3	09.01.2017	Planning Application	KT				

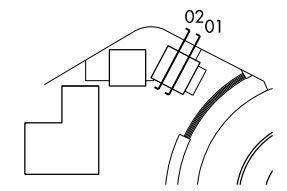


Allies and Morrison
85 Southwark Street
London SE1 0HX
020 7921 0100
020 7921 0101
info@alliesandmorrison.com
A&M JOB NO: 1056

ROUNDHOUSE, CHALK FARM
SECTIONS A-A & B-B
PLANNING
1056_07_030
SCALE 1:100 @A1 1:200@A3


P3
Revision

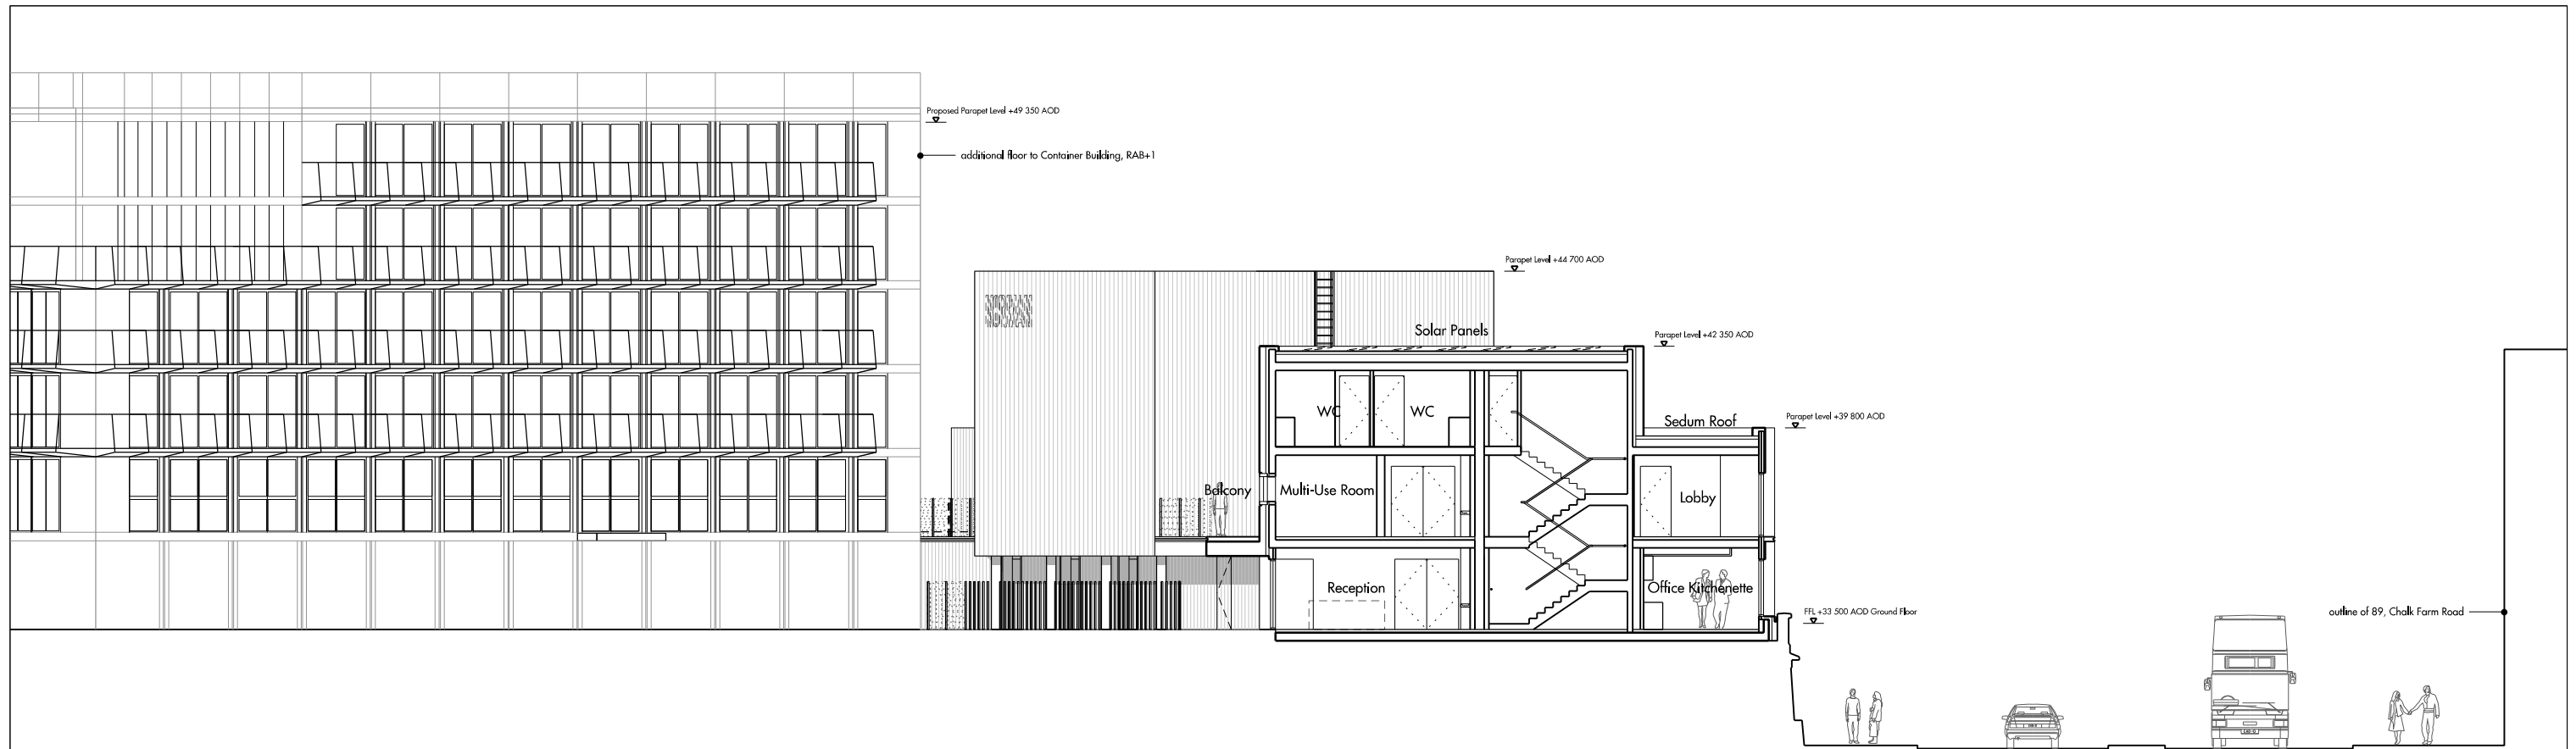

01 Section C-C
SCALE 1:100 @ A1, 1:200 @ A3

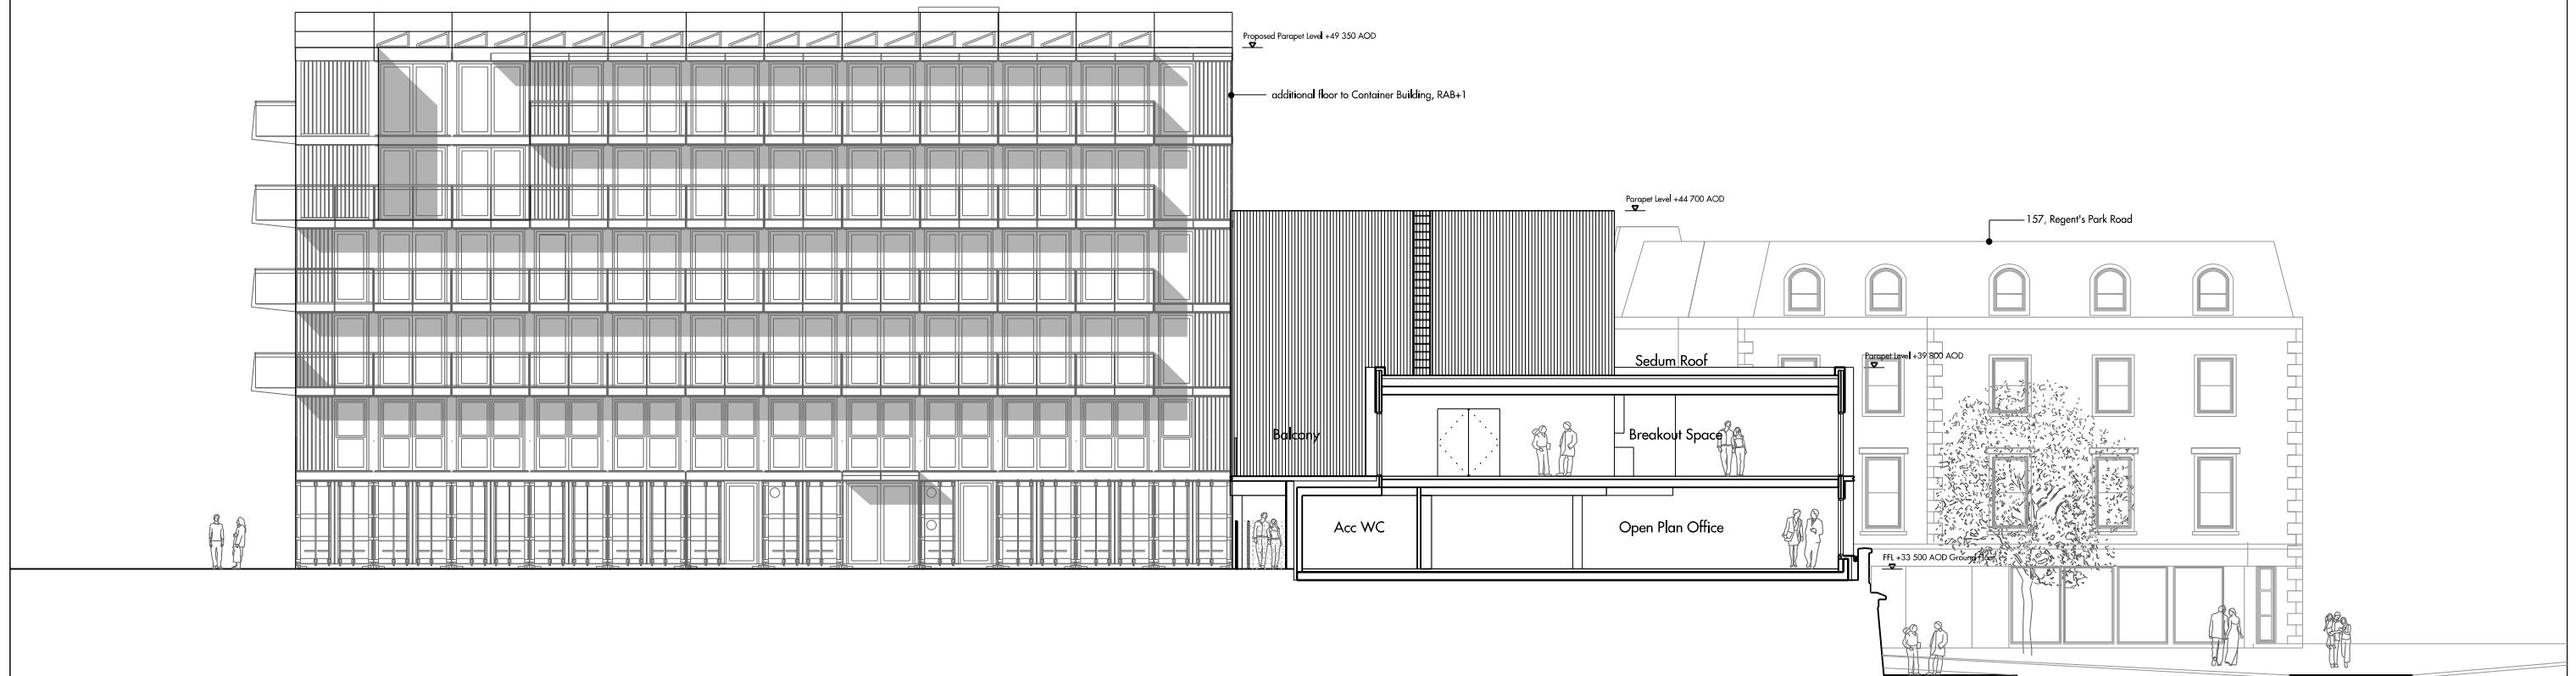


02 Section D-D
SCALE 1:100 @ A1

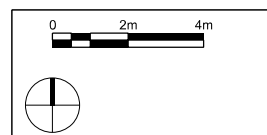


Do not scale from this drawing. Use figured dimensions only. Figured dimensions are in millimetres. All levels are in metres. All dimensions and levels shall be verified on site before proceeding with works. Detailed site survey to be carried out to verify positions and level relationships with site features and Ordnance Survey. The architect must be notified of any discrepancy. Where building components are described in the specification or contract documents, 'construction' information relating to those components on this drawing represents design intent only. Allies & Morrison is not responsible for any errors caused by the translator, transcriber, software or computer systems. Allies & Morrison is not responsible for nor shall be liable for the consequences of any use made of the drawings or models other than that for which they were produced by Allies & Morrison for the Client.

REV	DATE	DESCRIPTION	CKD	REV	DATE	DESCRIPTION	CKD
P1	28.07.2016	Planning Application	KT				
P2	21.09.2016	Planning Application	KT				
P3	09.01.2017	Planning Application	KT				

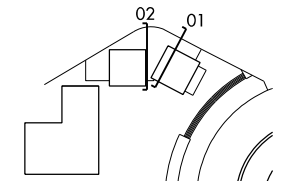


Allies and Morrison
85 Southwark Street
London SE1 0HX
020 7921 0100
020 7921 0101
info@alliesandmorrison.com
A&M JOB NO: 1056


ROUNDHOUSE, CHALK FARM
SECTIONS C-C & D-D
PLANNING
1056_07_031
SCALE 1:100 @A1 1:200@A3

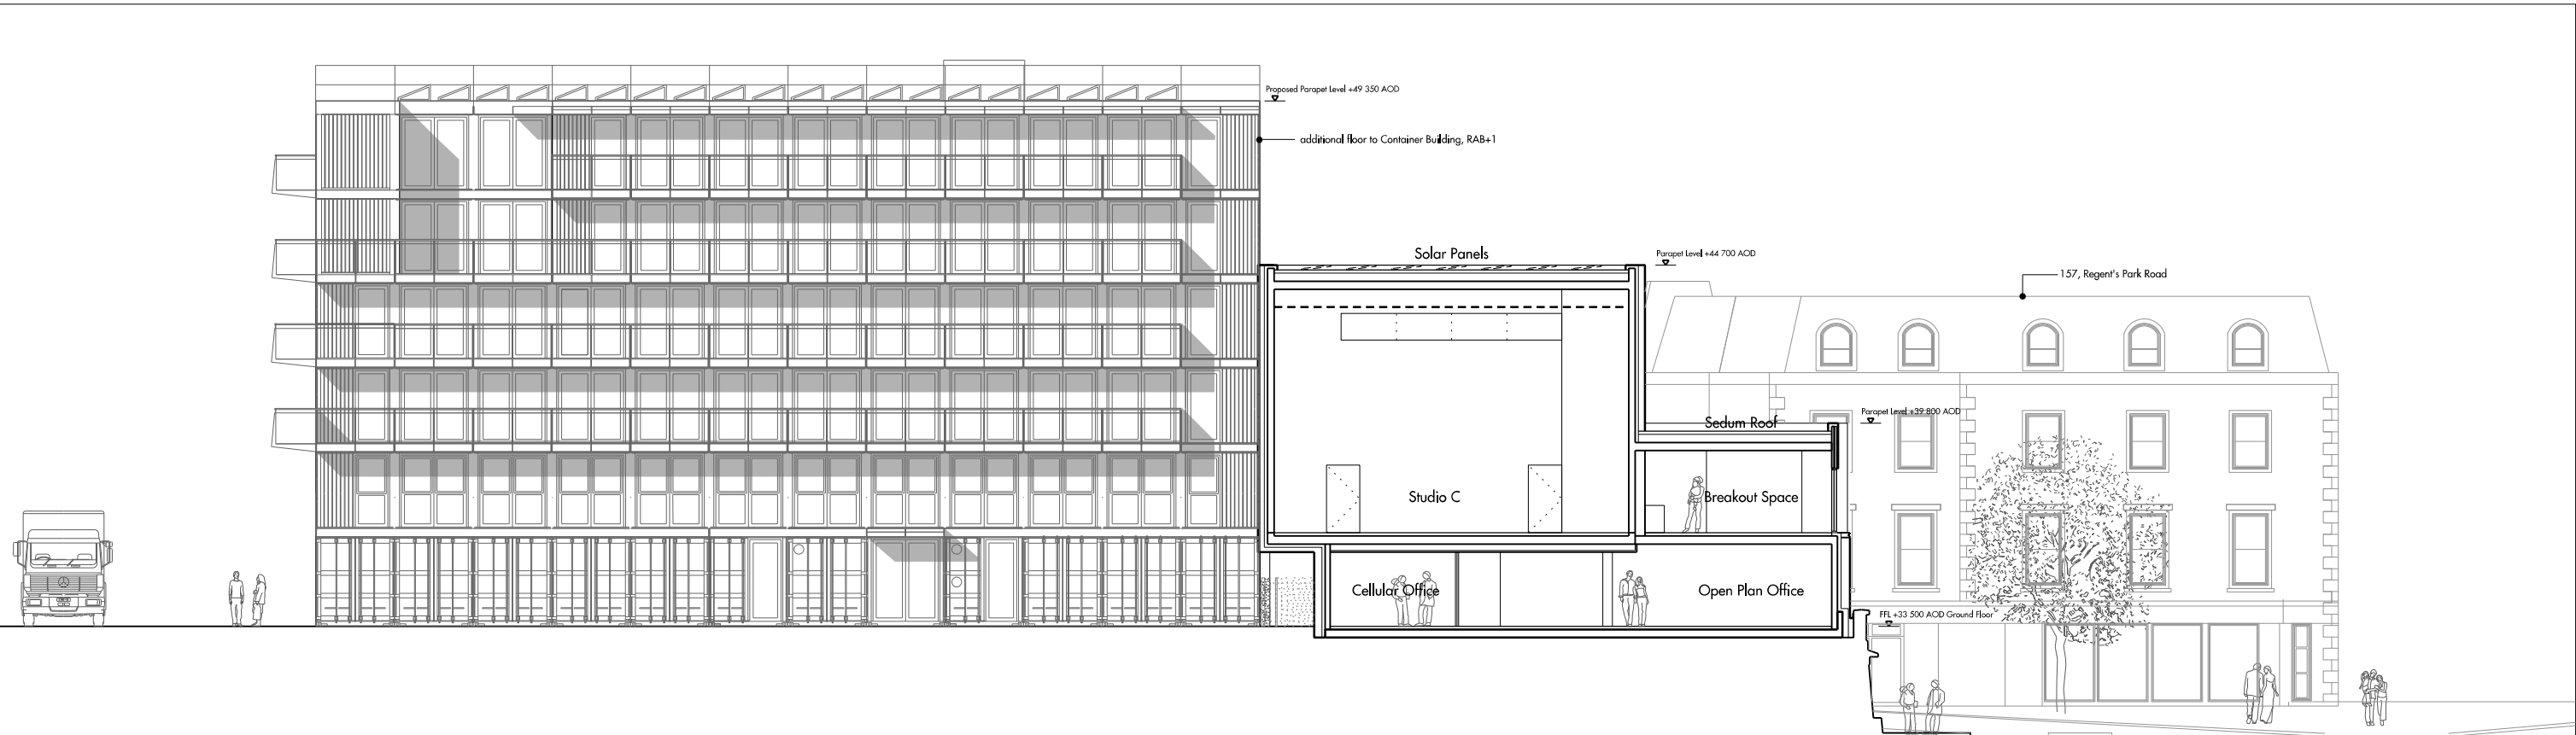

01 Section E-E
SCALE 1:100 @ A1, 1:200 @ A3

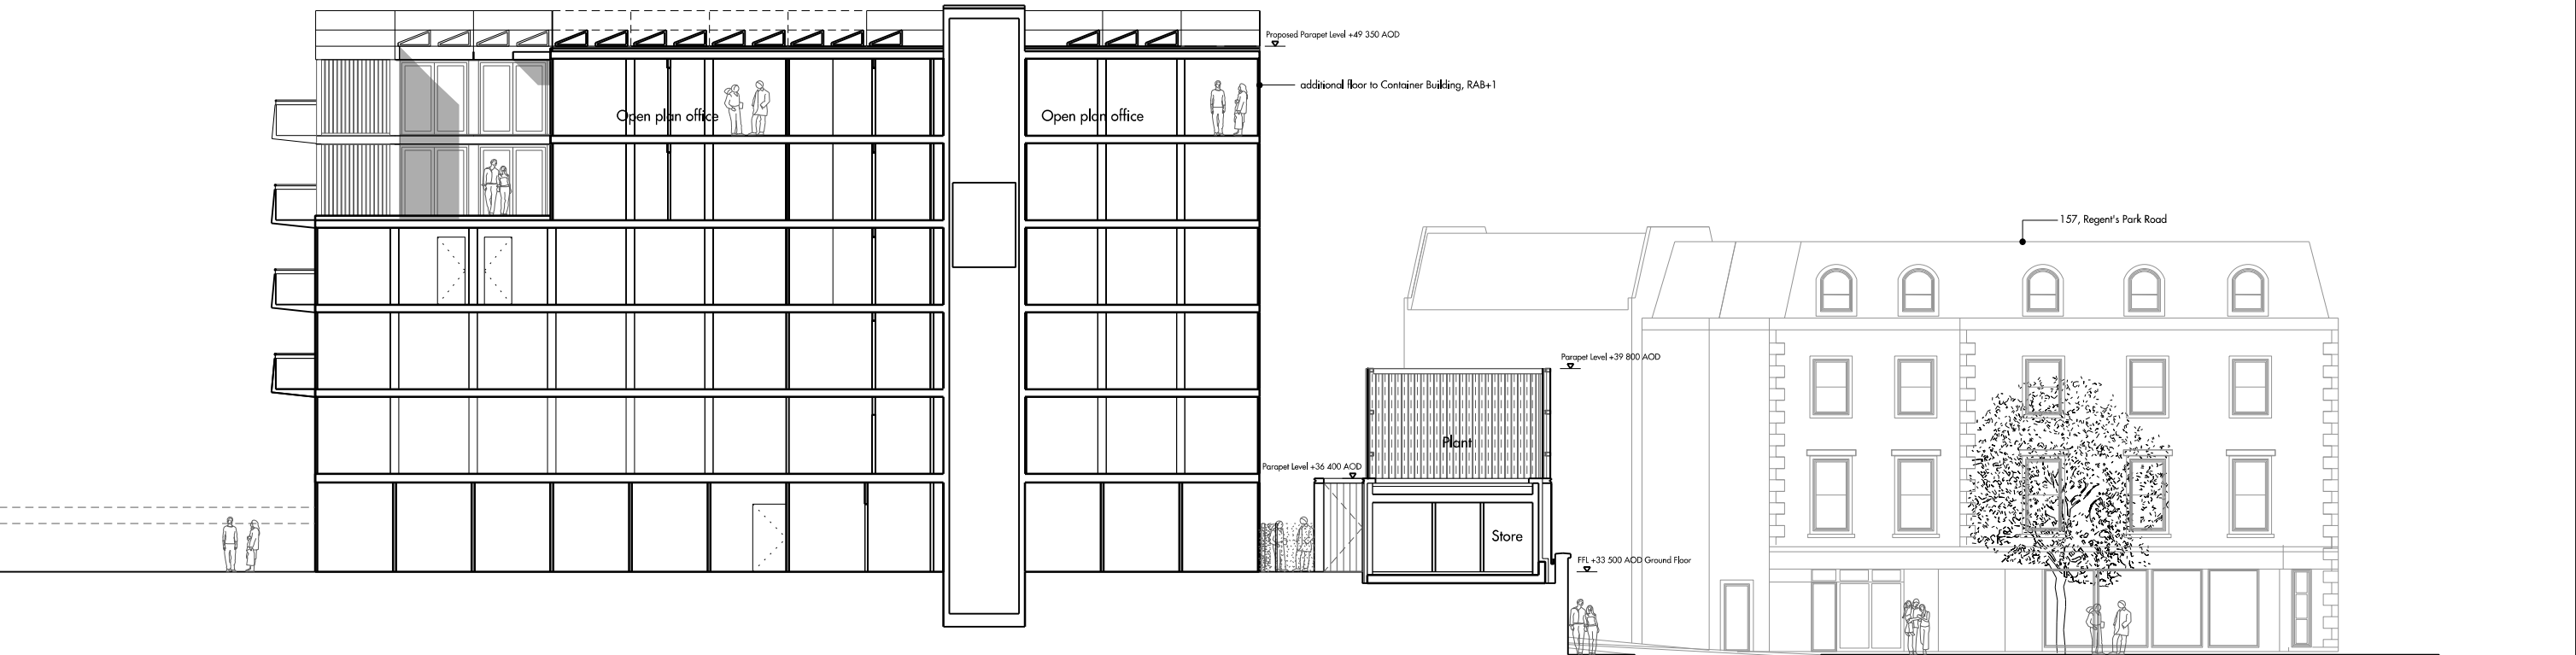


02 Section F-F
SCALE 1:100 @ A1, 1:200 @ A3

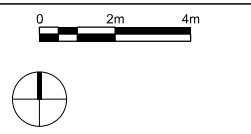


Do not scale from this drawing. Use figured dimensions only. Figured dimensions are in millimetres. All levels are in metres. All dimensions and levels shall be verified on site before proceeding with works. Detailed site survey to be carried out to verify positions and level relationships with site features and Ordnance Survey. The architect must be notified of any discrepancy. Where building components are described in the specification or contractor designed, construction information relating to those components on this drawing represents design intent only. Allies & Morrison is not responsible for any errors caused by the translator, transcriber, software or computer systems. Allies & Morrison is not responsible for nor shall be liable for the consequences of any use made of the drawings or models other than that for which they were produced by Allies & Morrison for the Client.

REV	DATE	DESCRIPTION	CKD	REV	DATE	DESCRIPTION	CKD
P1	28.07.2014	Planning Application	KT				
P2	21.09.2014	Planning Application	KT				
P3	09.01.2017	Planning Application	KT				

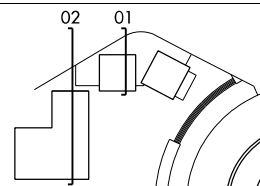


Allies and Morrison
85 Southwark Street
London SE1 0HX
020 7921 0100
020 7921 0101
info@alliesandmorrison.com
A&M JOB NO: 1056

ROUNDHOUSE, CHALK FARM
SECTIONS E-E & F-F
PLANNING
1056_07_032
SCALE 1:100 @A1 1:200@A3

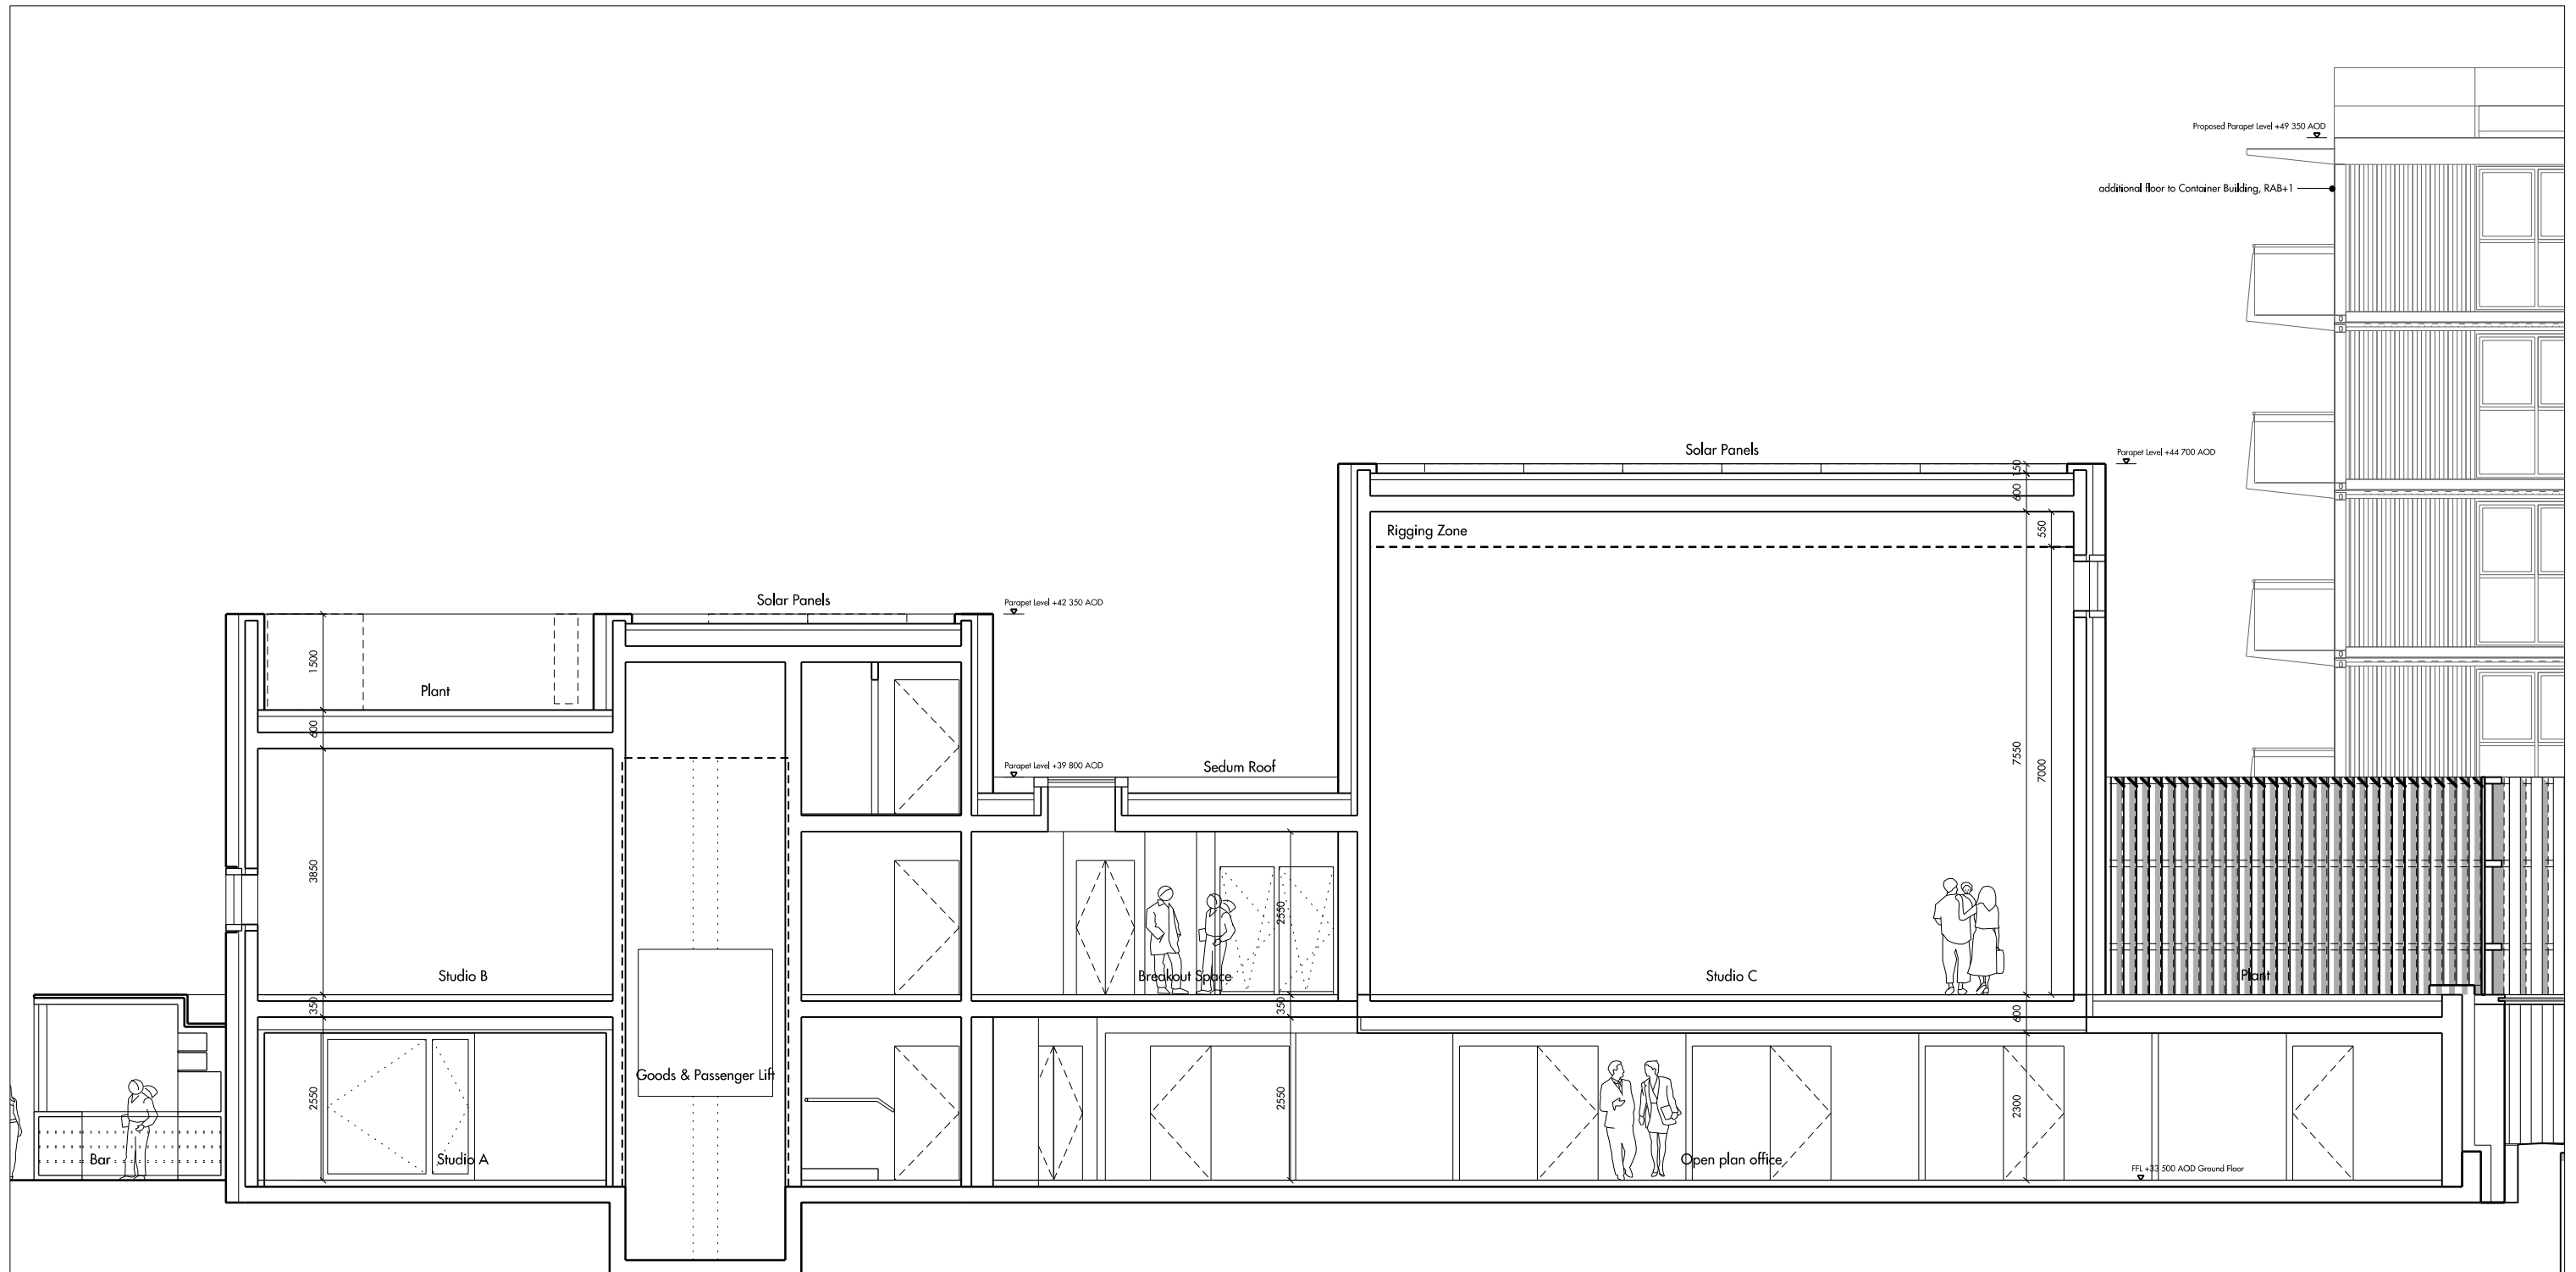


01 Section G-G
SCALE 1:100 @ A1

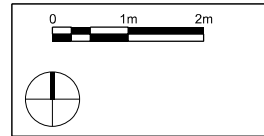

Do not scale from this drawing. Use figured dimensions only. Figured dimensions are in millimetres. All levels are in metres. All dimensions and levels shall be verified on site before proceeding with works. Detailed site survey to be carried out to verify positions and level relationships with site features and Ordnance Survey. The architect must be notified of any discrepancy. Where building components are described in the specification as contractor designed, construction information relating to those components on this drawing represents design intent only. Allies & Morrison is not responsible for any errors caused by the translator, transcriber, software or computer systems. Allies & Morrison is not responsible for nor shall be liable for the consequences of any use made of the drawings or models other than that for which they were produced by Allies & Morrison for the Client.


REV	DATE	DESCRIPTION	CKD	REV	DATE	DESCRIPTION	CKD
P1	28.07.2014	Planning Application	KT				
P2	21.09.2014	Planning Application	KT				
P3	09.01.2017	Planning Application	KT				

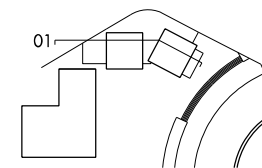


Allies and Morrison
85 Southwark Street
London SE1 0HX
020 7921 0100
020 7921 0101
info@alliesandmorrison.com
A&M JOB NO: 1056

ROUNDHOUSE, CHALK FARM
SECTION G-G
PLANNING
1056_07_033
SCALE 1:50 @A1 1:100@A3


- Key:
1. Corrugated metal cladding, with discreet fixings
 2. Metal cladding planks, with 'rivet' fixings
 3. Flush, metal framed glazing systems
 4. Deep set, timber framed glazing systems
 5. Timber clad overpanel
 6. Timber 'post' reveals
 7. 'C-Section' metal cladding datum channel
 8. Timber framed Tiki bar with corrugated metal roof
 9. Festoon lighting
 10. Galvanized steel lighting post with 'Carl Stahl' galvanized steel mesh
 11. Existing brick retaining wall, with stone banding and cappings
 12. Applied graphics, sprayed stencil
 13. Exposed concrete columns
 14. Metal cladding fins, to form louvered plant enclosure

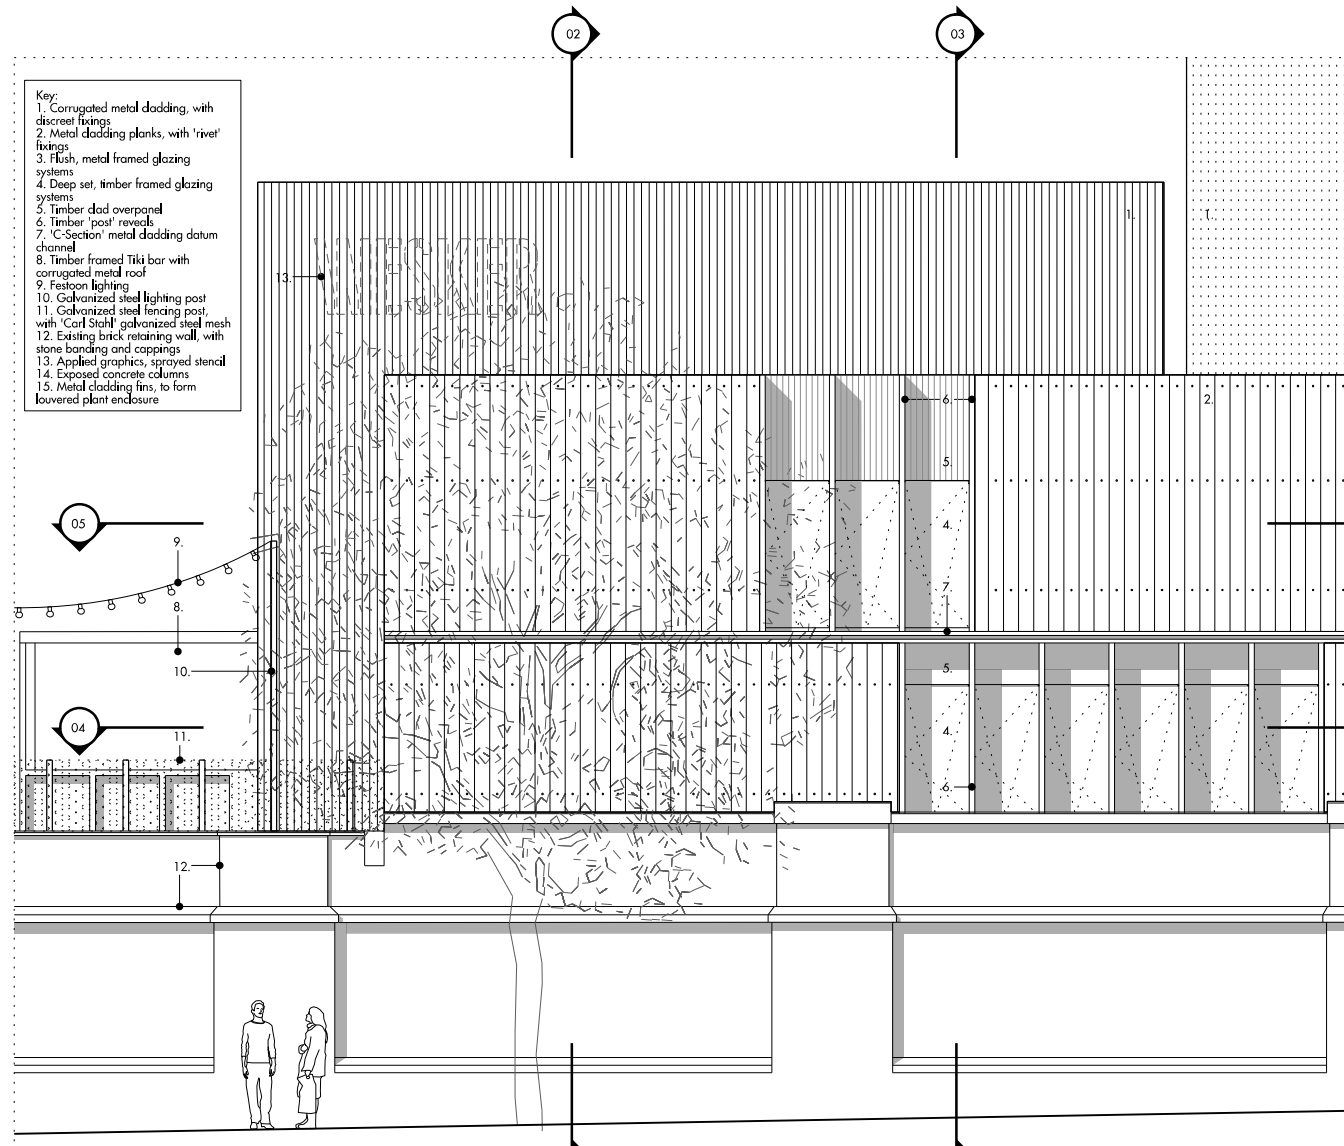


01 BAY STUDY ELEVATION
SCALE 1:50 @ A1

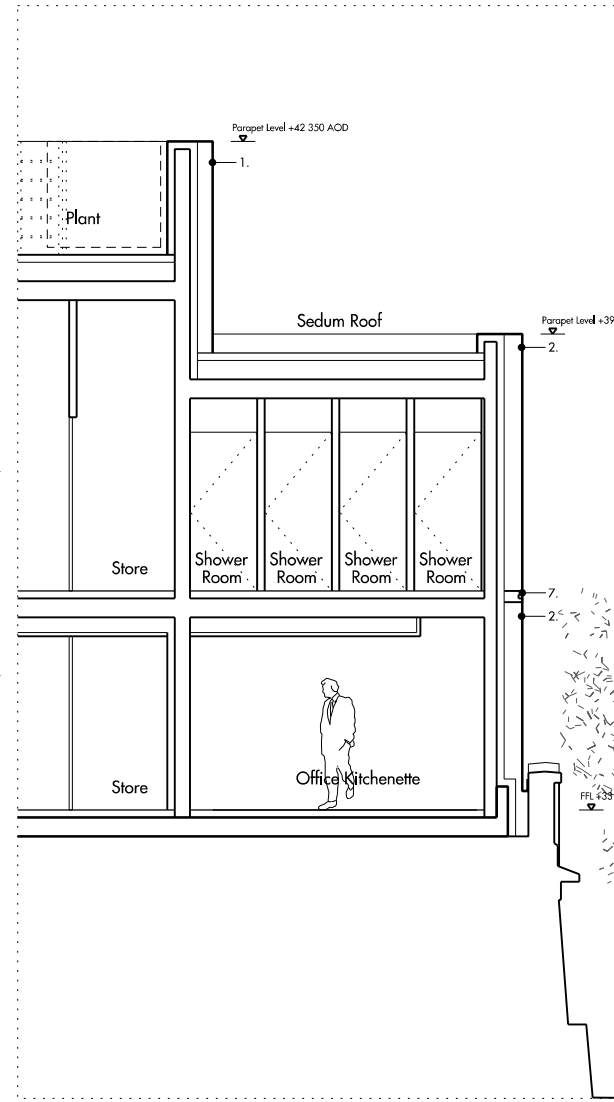


02 BAY STUDY SECTION_AA
SCALE 1:50 @ A1

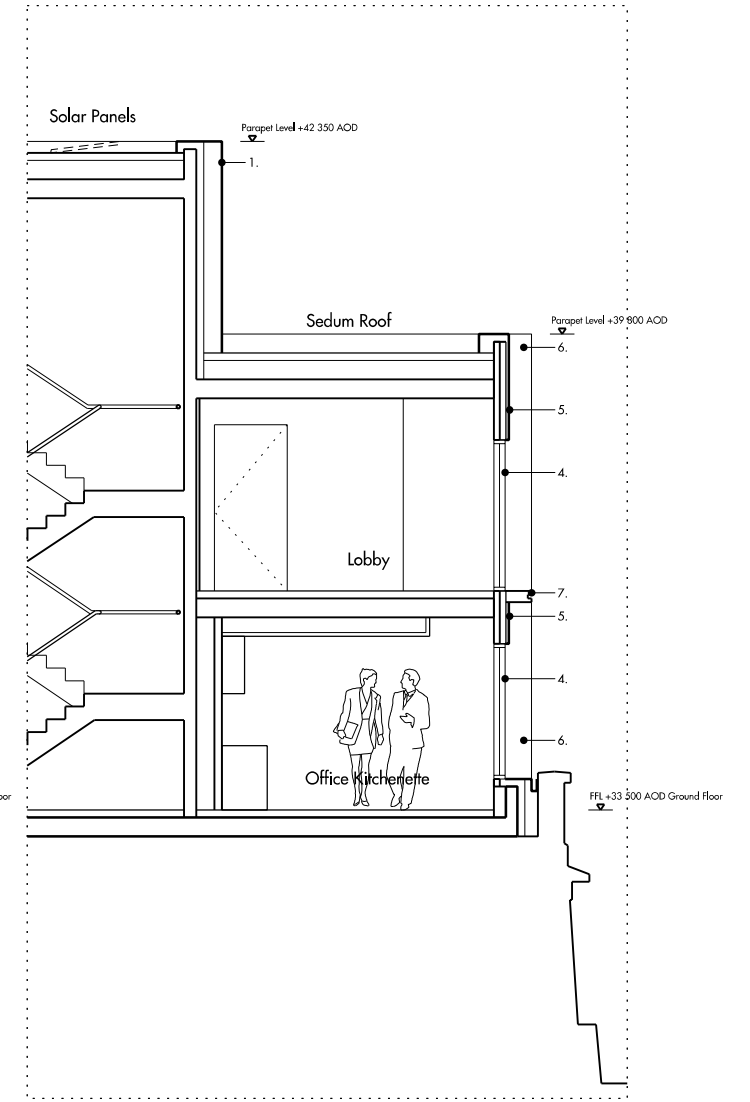


03 BAY STUDY SECTION_BB
SCALE 1:50 @ A1

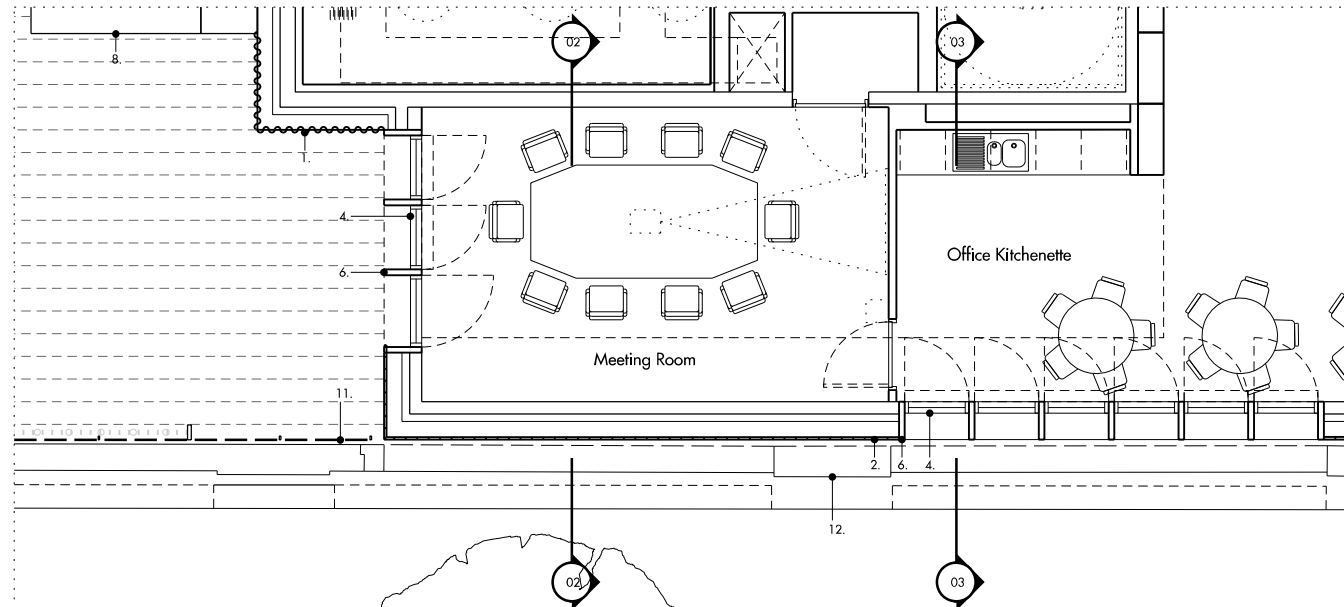

04 BAY STUDY PLAN_GROUND FLOOR
SCALE 1:50 @ A1

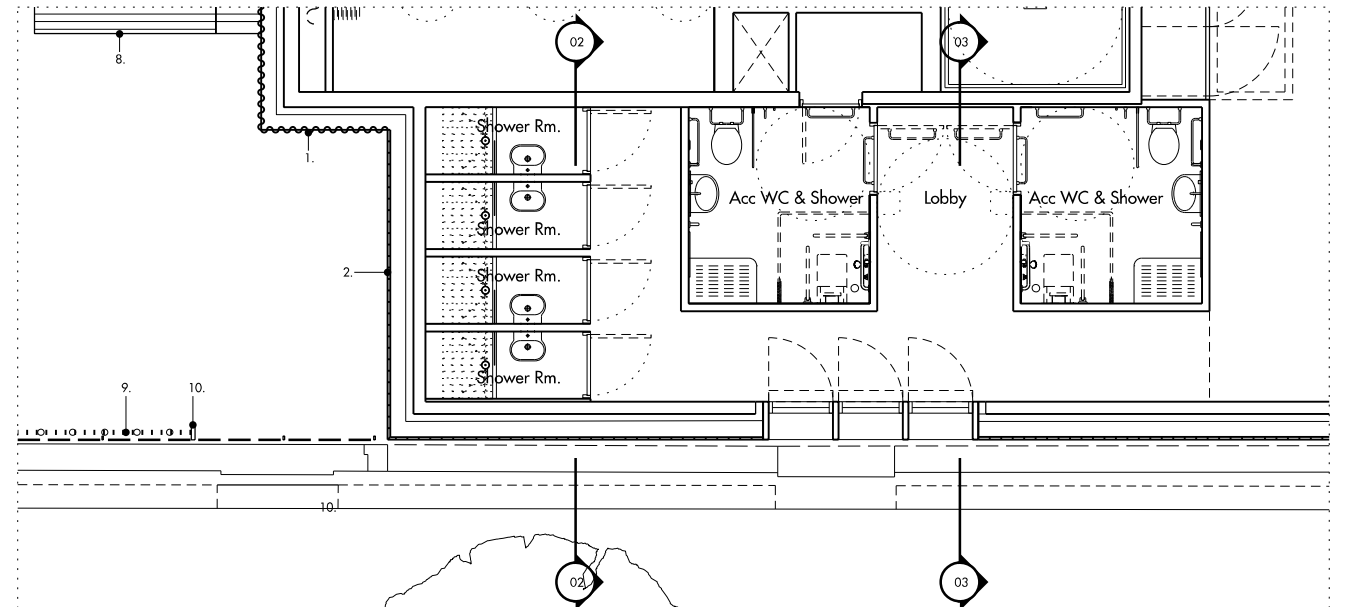


05 BAY STUDY PLAN_FIRST FLOOR
SCALE 1:50 @ A1

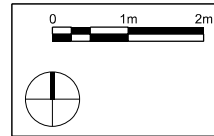


Do not scale from this drawing. Use figured dimensions only. Figured dimensions are in millimetres. All levels are in metres. All dimensions and levels shall be verified on site before proceeding with works. Detailed site survey to be carried out to verify positions and level relationships with site features and Ordnance Survey. The architect must be notified of any discrepancy. Where building components are described in the specifications or contractor designed, 'construction' information relating to those components on this drawing represents design intent only. Allies & Morrison is not responsible for any errors caused by the translator, transcriber, typist or computer systems. Allies & Morrison is not responsible for nor shall be liable for the consequences of any use made of the drawings or models other than that for which they were produced by Allies & Morrison for the Client.

REV	DATE	DESCRIPTION	CKD	REV	DATE	DESCRIPTION	CKD
P1	28.07.2016	Planning Application	KT				
P2	21.09.2016	Planning Application	KT				
P3	09.01.2017	Planning Application	KT				

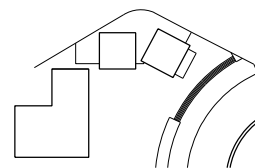


Allies and Morrison
85 Southwark Street
London SE1 0HX
020 7921 0100
020 7921 0101
info@alliesandmorrison.com
A&M JOB NO: 1056


ROUNDHOUSE, CHALK FARM
BAY STUDY
PLANNING
1056_07_050
SCALE 1:50 @A1 1:100@A3

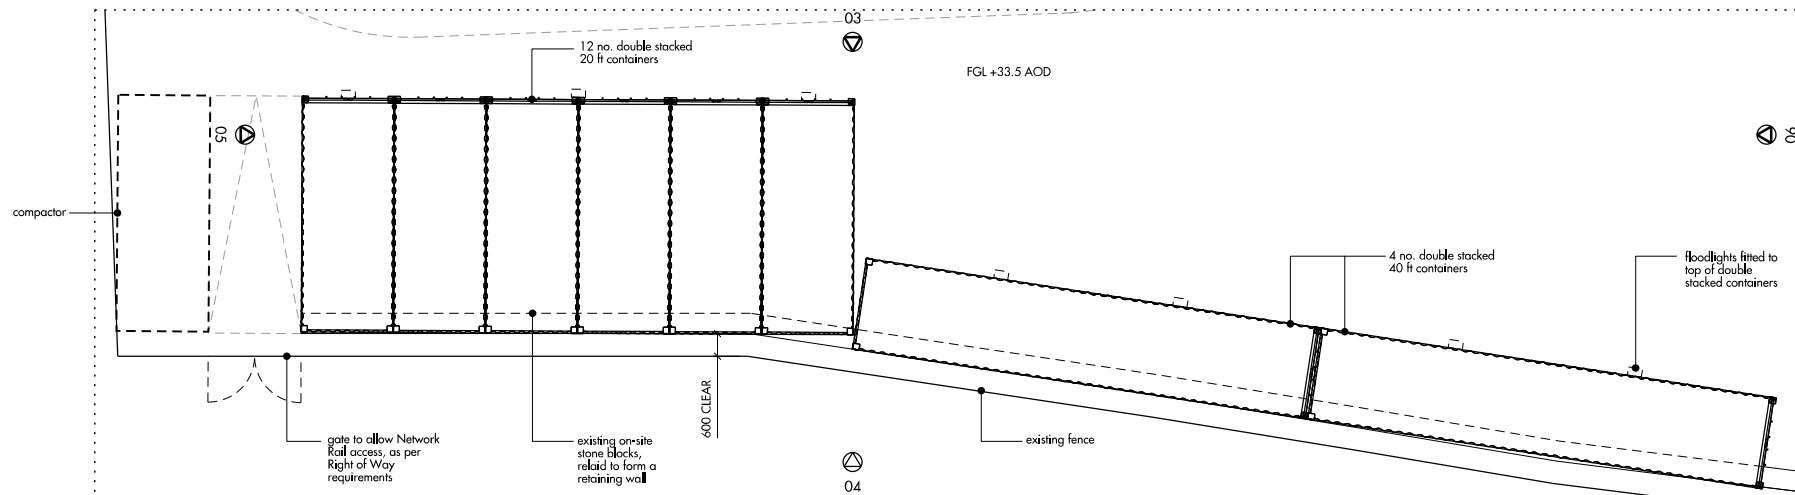


01 Ground Floor Plan
Scale 1:100@A1

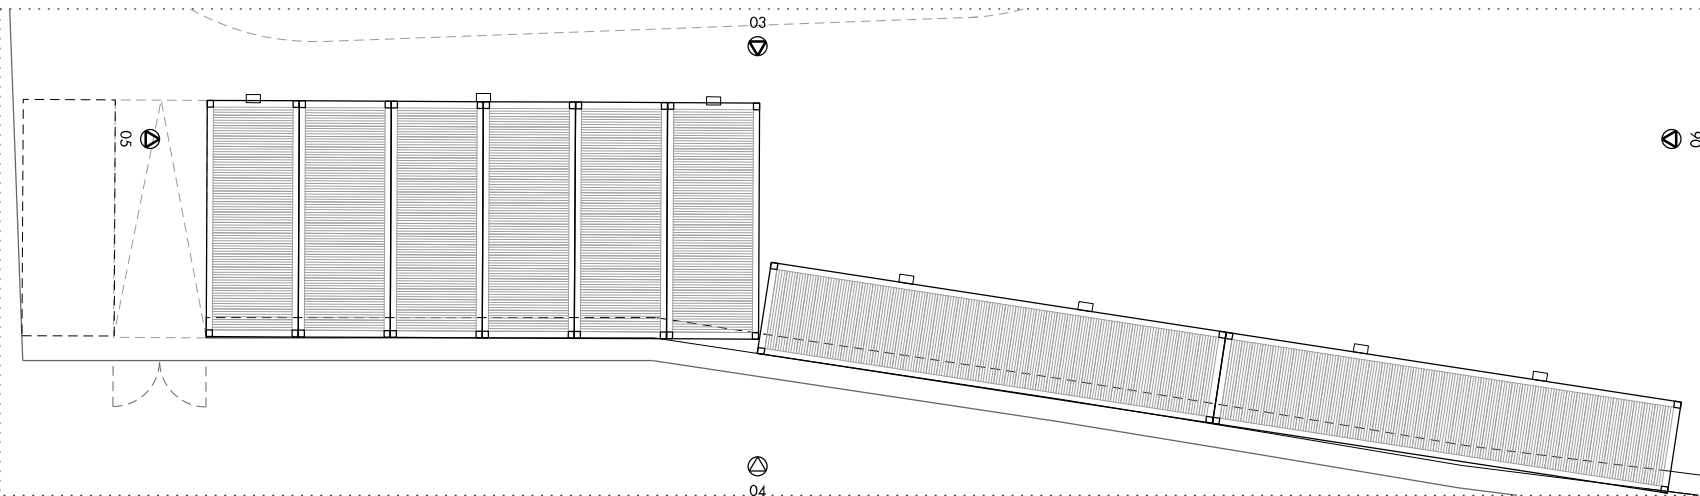


02 Roof Plan
Scale 1:100@A1

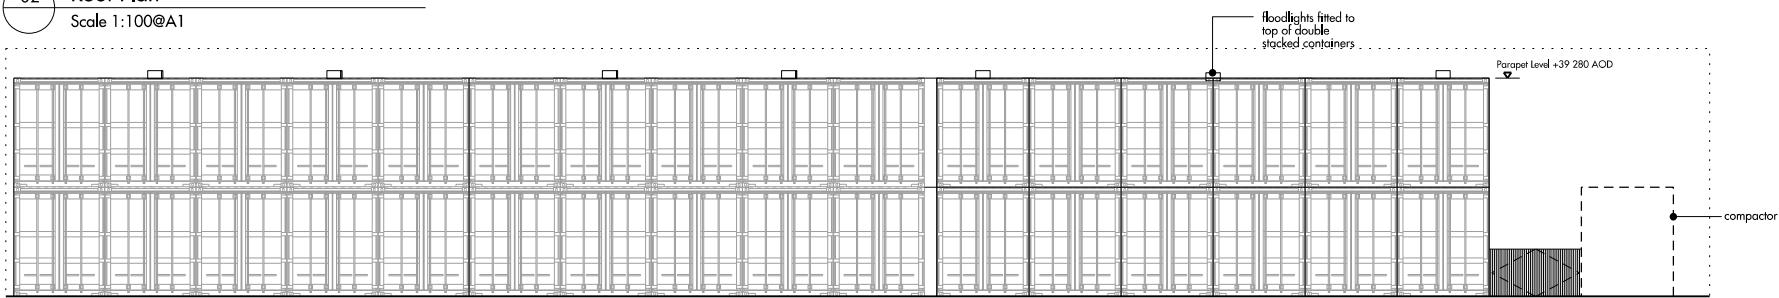


03 North Elevation
Scale 1:100@A1

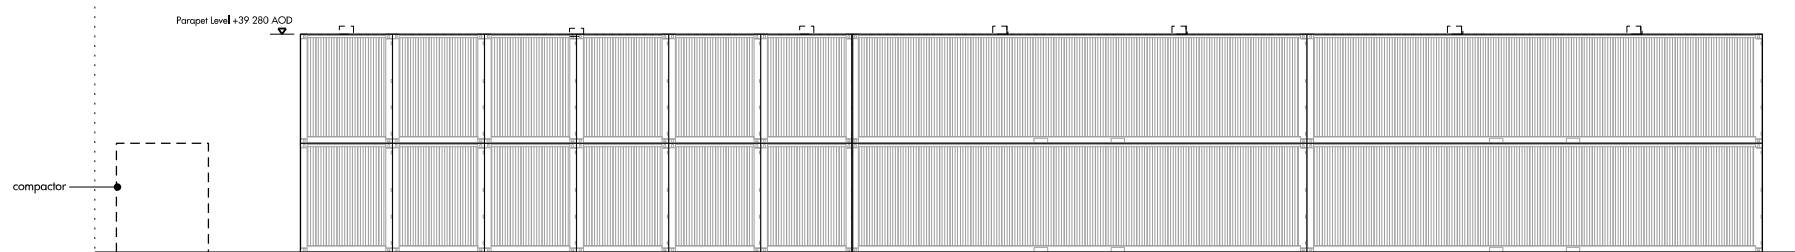


04 South Elevation
Scale 1:100@A1

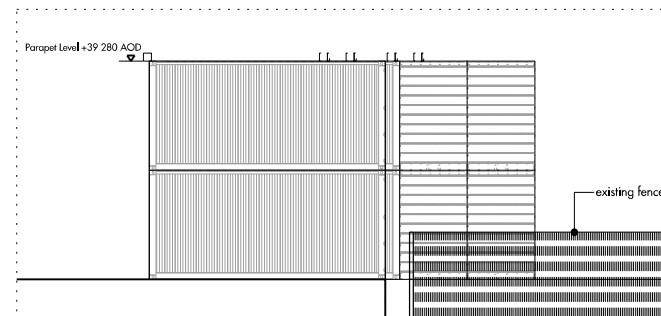

05 West Elevation
Scale 1:100@A1

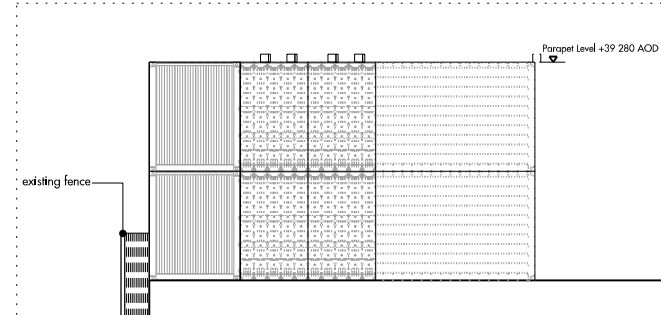


06 East Elevation
Scale 1:100@A1

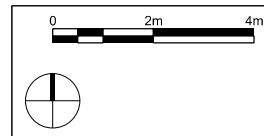

Do not scale from this drawing. Use figured dimensions only. Figured dimensions are in millimetres. All levels are in metres. All dimensions and levels shall be verified on site before proceeding with works. Detailed site survey to be carried out to verify positions and level relationships with site features and Ordnance Survey. The architect must be notified of any discrepancy. Where building components are described in the specification as contractor designed, 'contractor' information relating to those components on this drawing represents design intent only. Allis & Morrison is not responsible for any errors caused by the transmission, translation, software or computer systems. Allis & Morrison is not responsible for nor shall be liable for the consequences of any use made of the drawings or models other than that for which they were produced by Allis & Morrison for the Client.

REV	DATE	DESCRIPTION	CKD	REV	DATE	DESCRIPTION	CKD
P1	28.07.2014	Planning Application	KT				
P2	21.09.2014	Planning Application	KT				
P3	09.01.2017	Planning Application	KT				
P4	28.04.2017	Planning Application	KT				

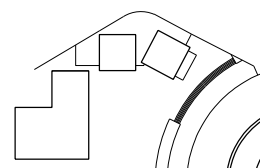

Allis and Morrison
85 Southwark Street
London SE1 0HX
020 7921 0100
020 7921 0101
info@allisandmorrison.com
A&M JOB NO: 1056

ROUNDHOUSE, CHALK FARM
RAIL SIDE STORAGE
PLANNING
1056_07_060
SCALE 1:100 @A1 1:200@A3

