



EXISTING GROUND FLOOR PLAN

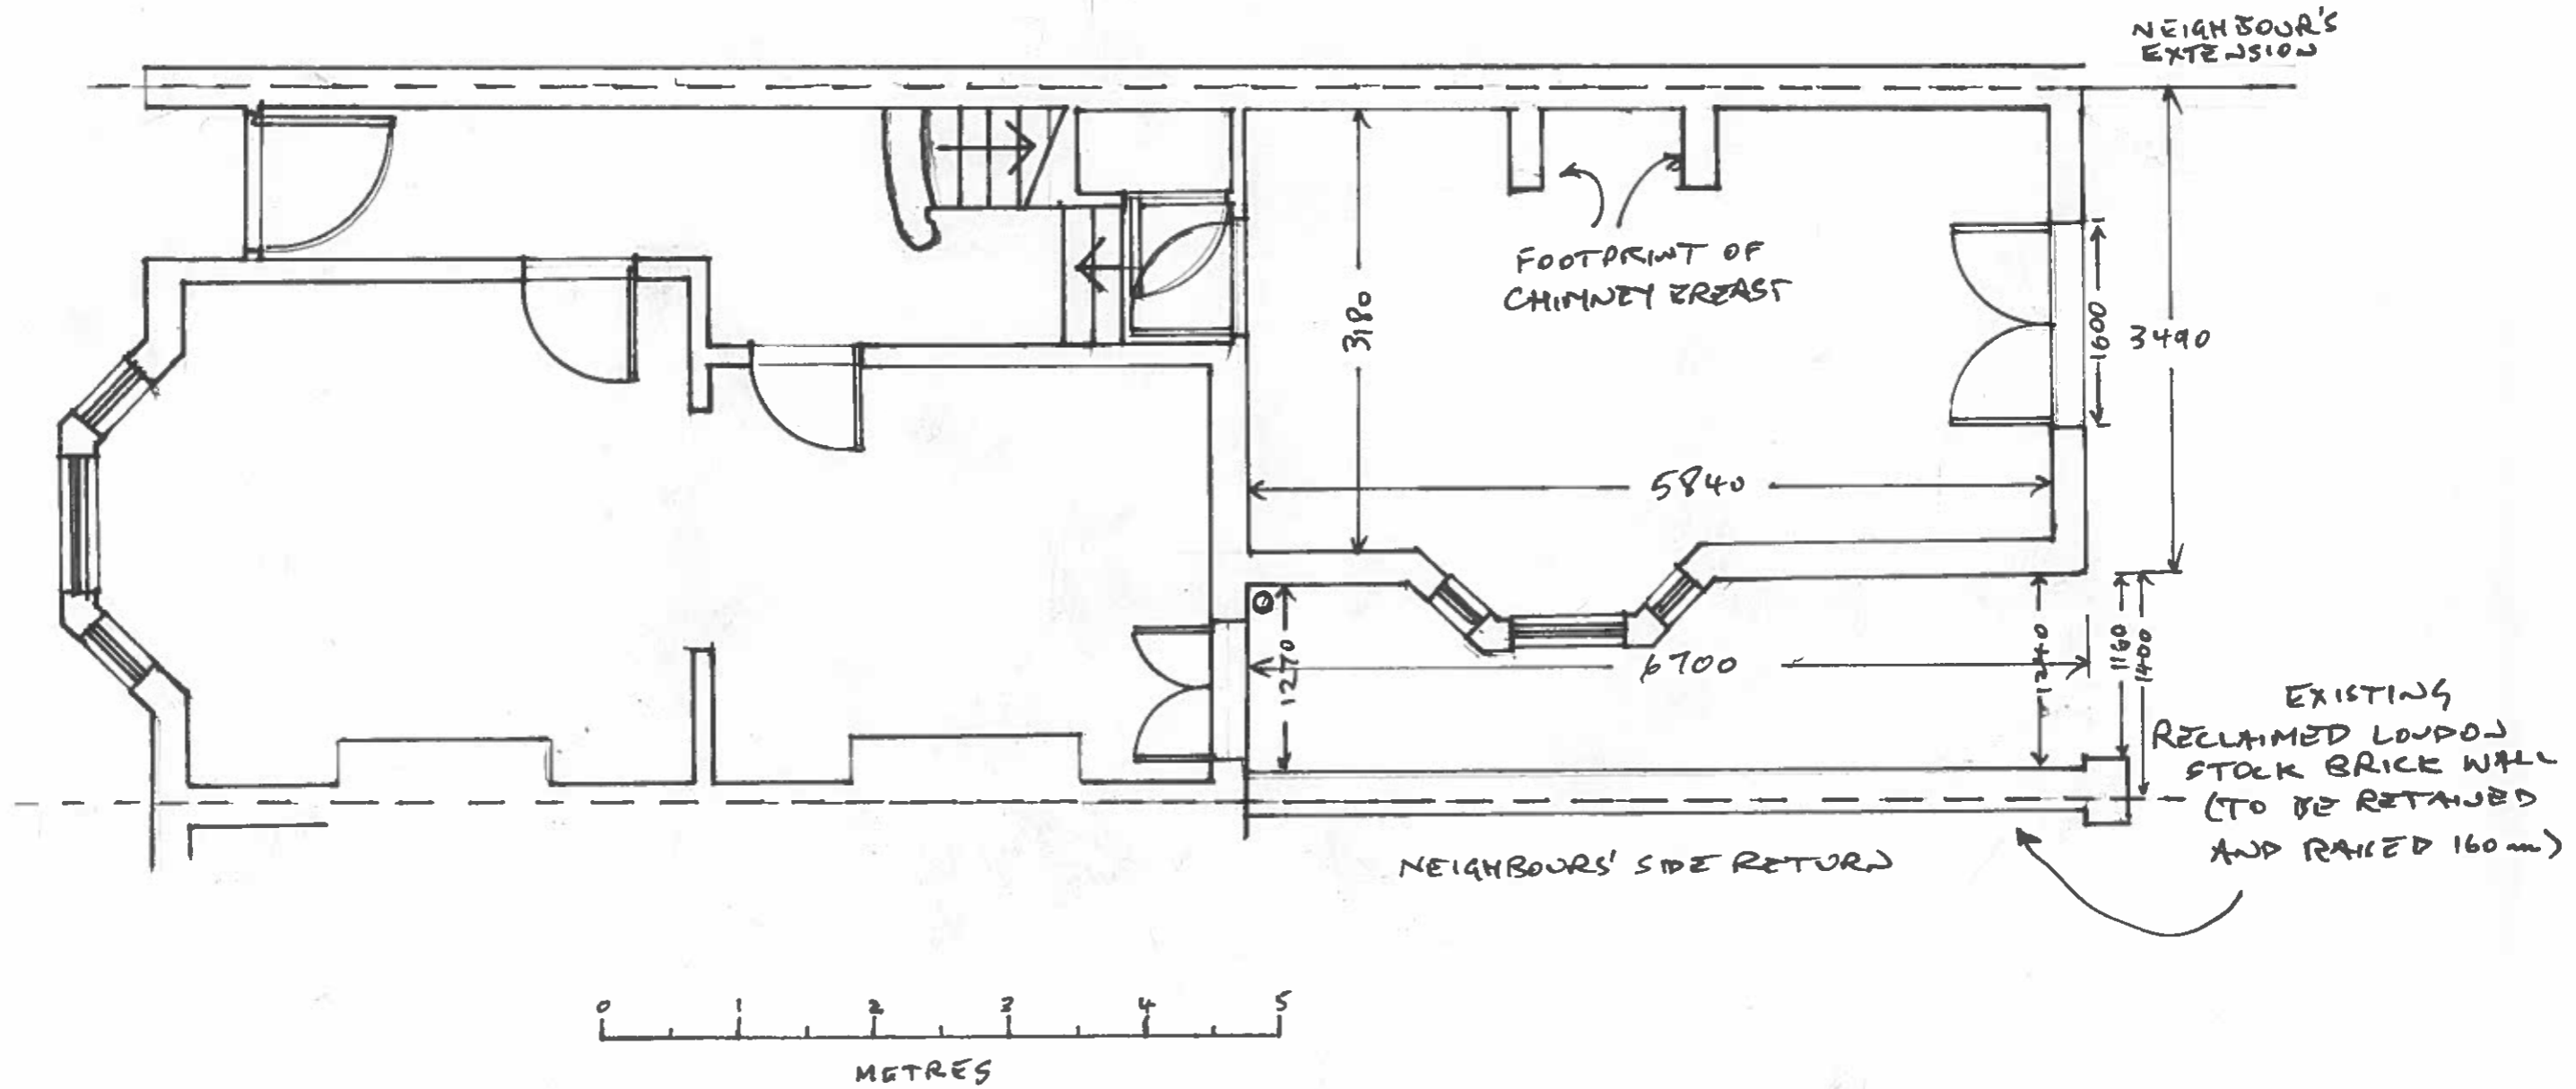

SARAH WOODWARD & PATRICK TOOMEY SINGLE STOREY SIDE RETURN EXTENSION 29 SOLENT ROAD, LONDON NW6 1TP	SCALE: 1: 50	DATE: FEBRUARY 2017
	SIZE: A3	DRAWING: 29 / 01



PROPOSED GROUND FLOOR PLAN

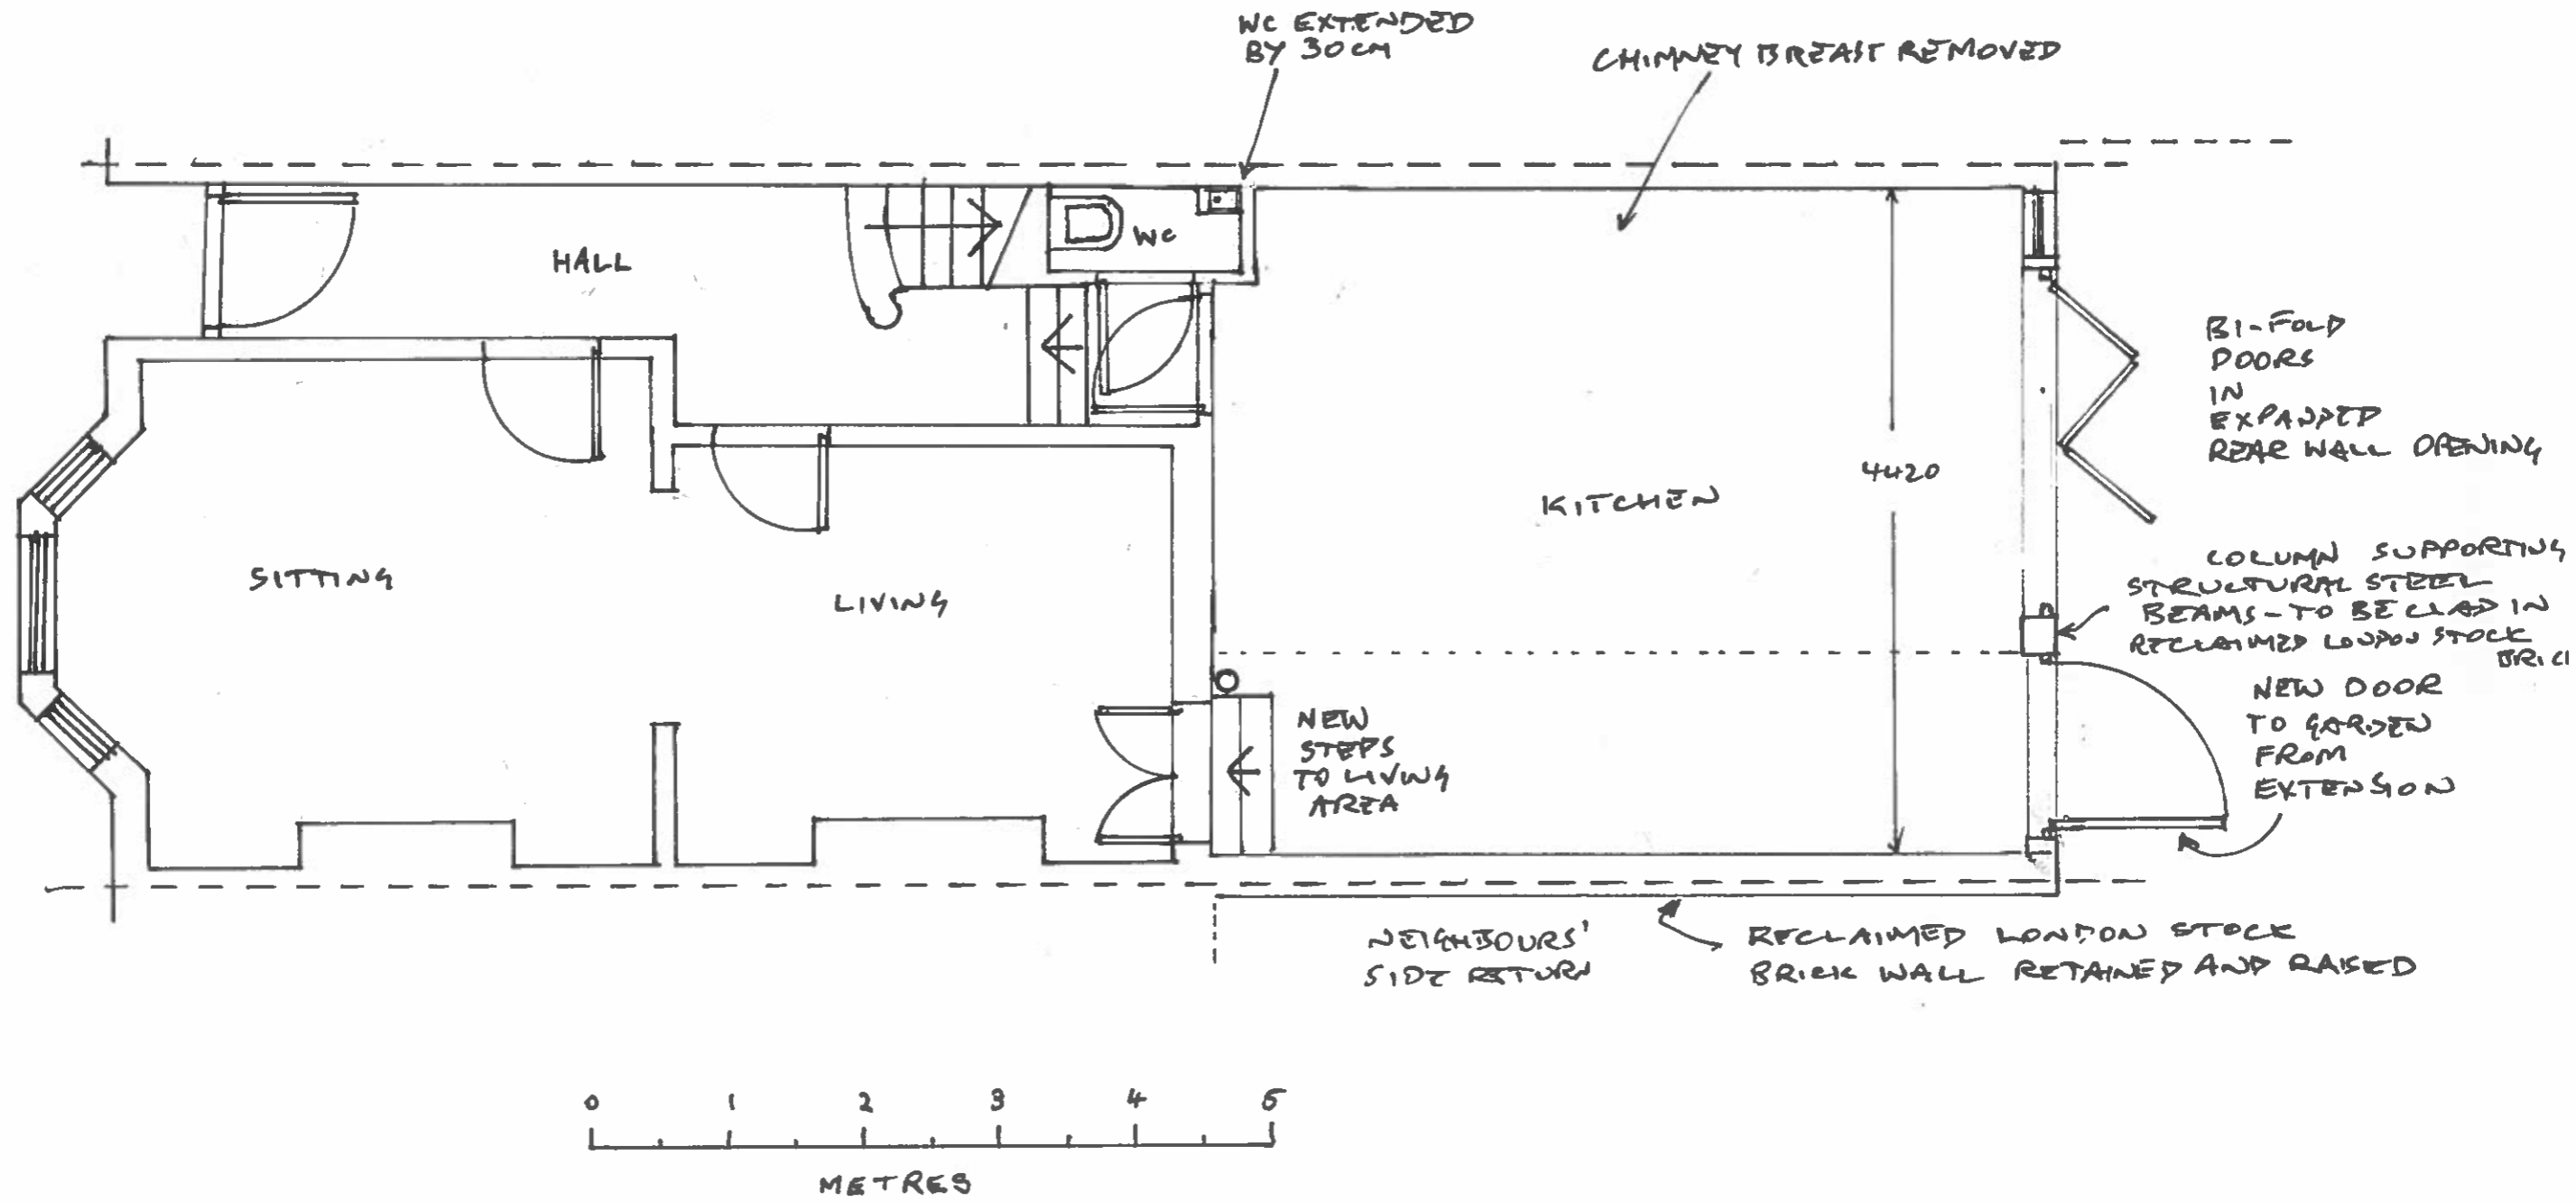

SARAH WOODWARD & PATRICK TOOMEY SINGLE STOREY SIDE RETURN EXTENSION 29 SOLENT ROAD, LONDON NW6 1TP	SCALE: 1: 50	DATE: FEBRUARY 2017
	SIZE: A3	DRAWING: 29 / 02

EXISTING FIRST FLOOR PLAN



FIRST FLOOR EXISTING

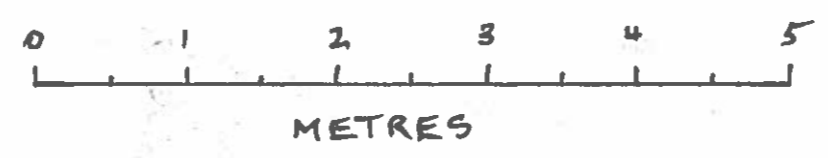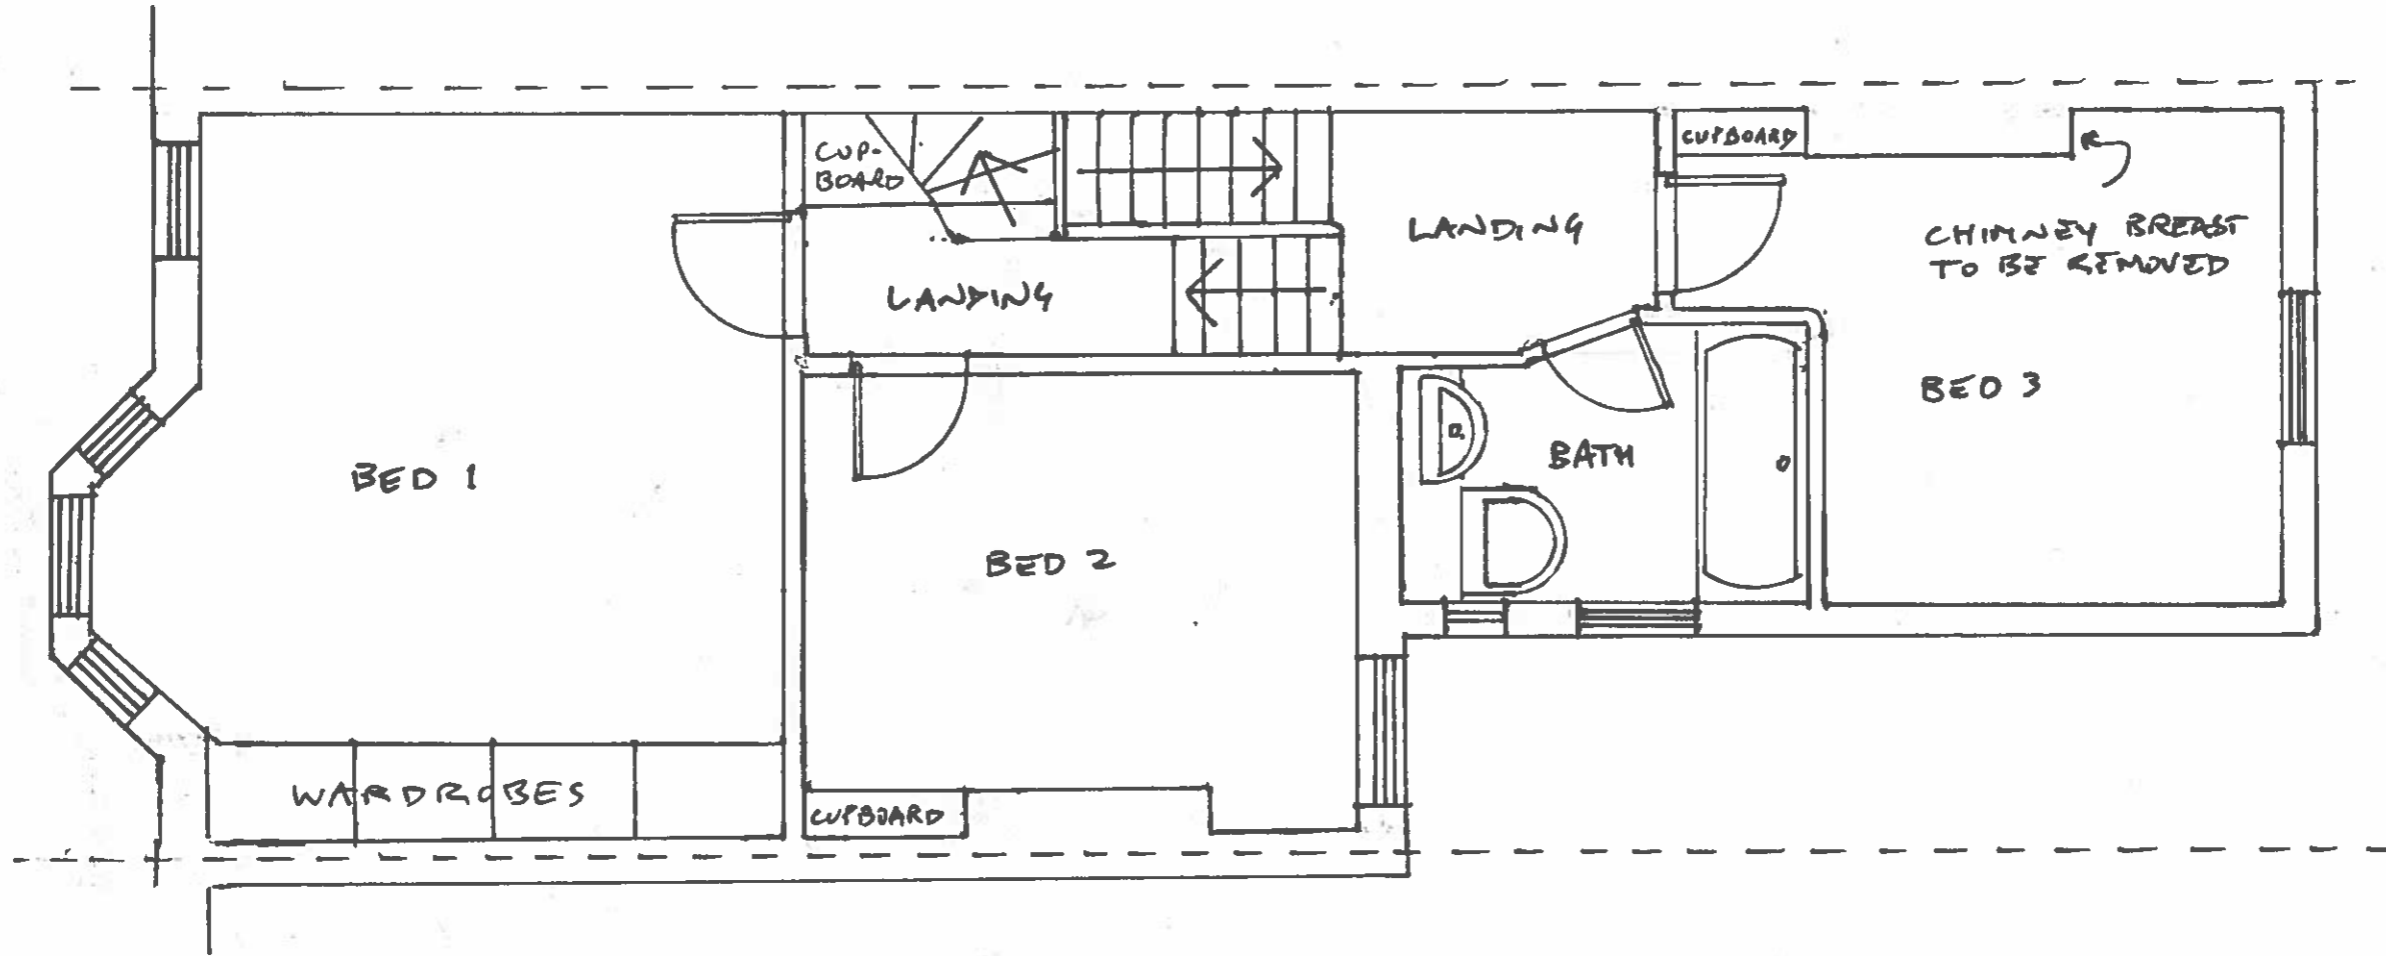

SARAH WOODWARD & PATRICK TOOMEY	SCALE: 1: 50	DATE: FEBRUARY 2017
SINGLE STOREY SIDE RETURN EXTENSION	SIZE: A3	DRAWING: 29 / 03
29 SOLENT ROAD, LONDON NW6 1TP		

PROPOSED FIRST FLOOR PLAN


PROPOSED FIRST FLOOR

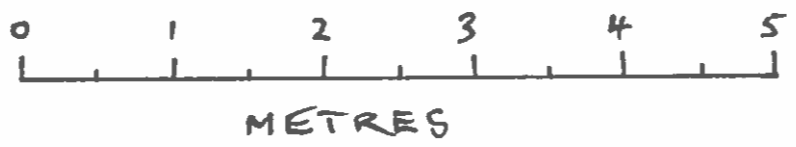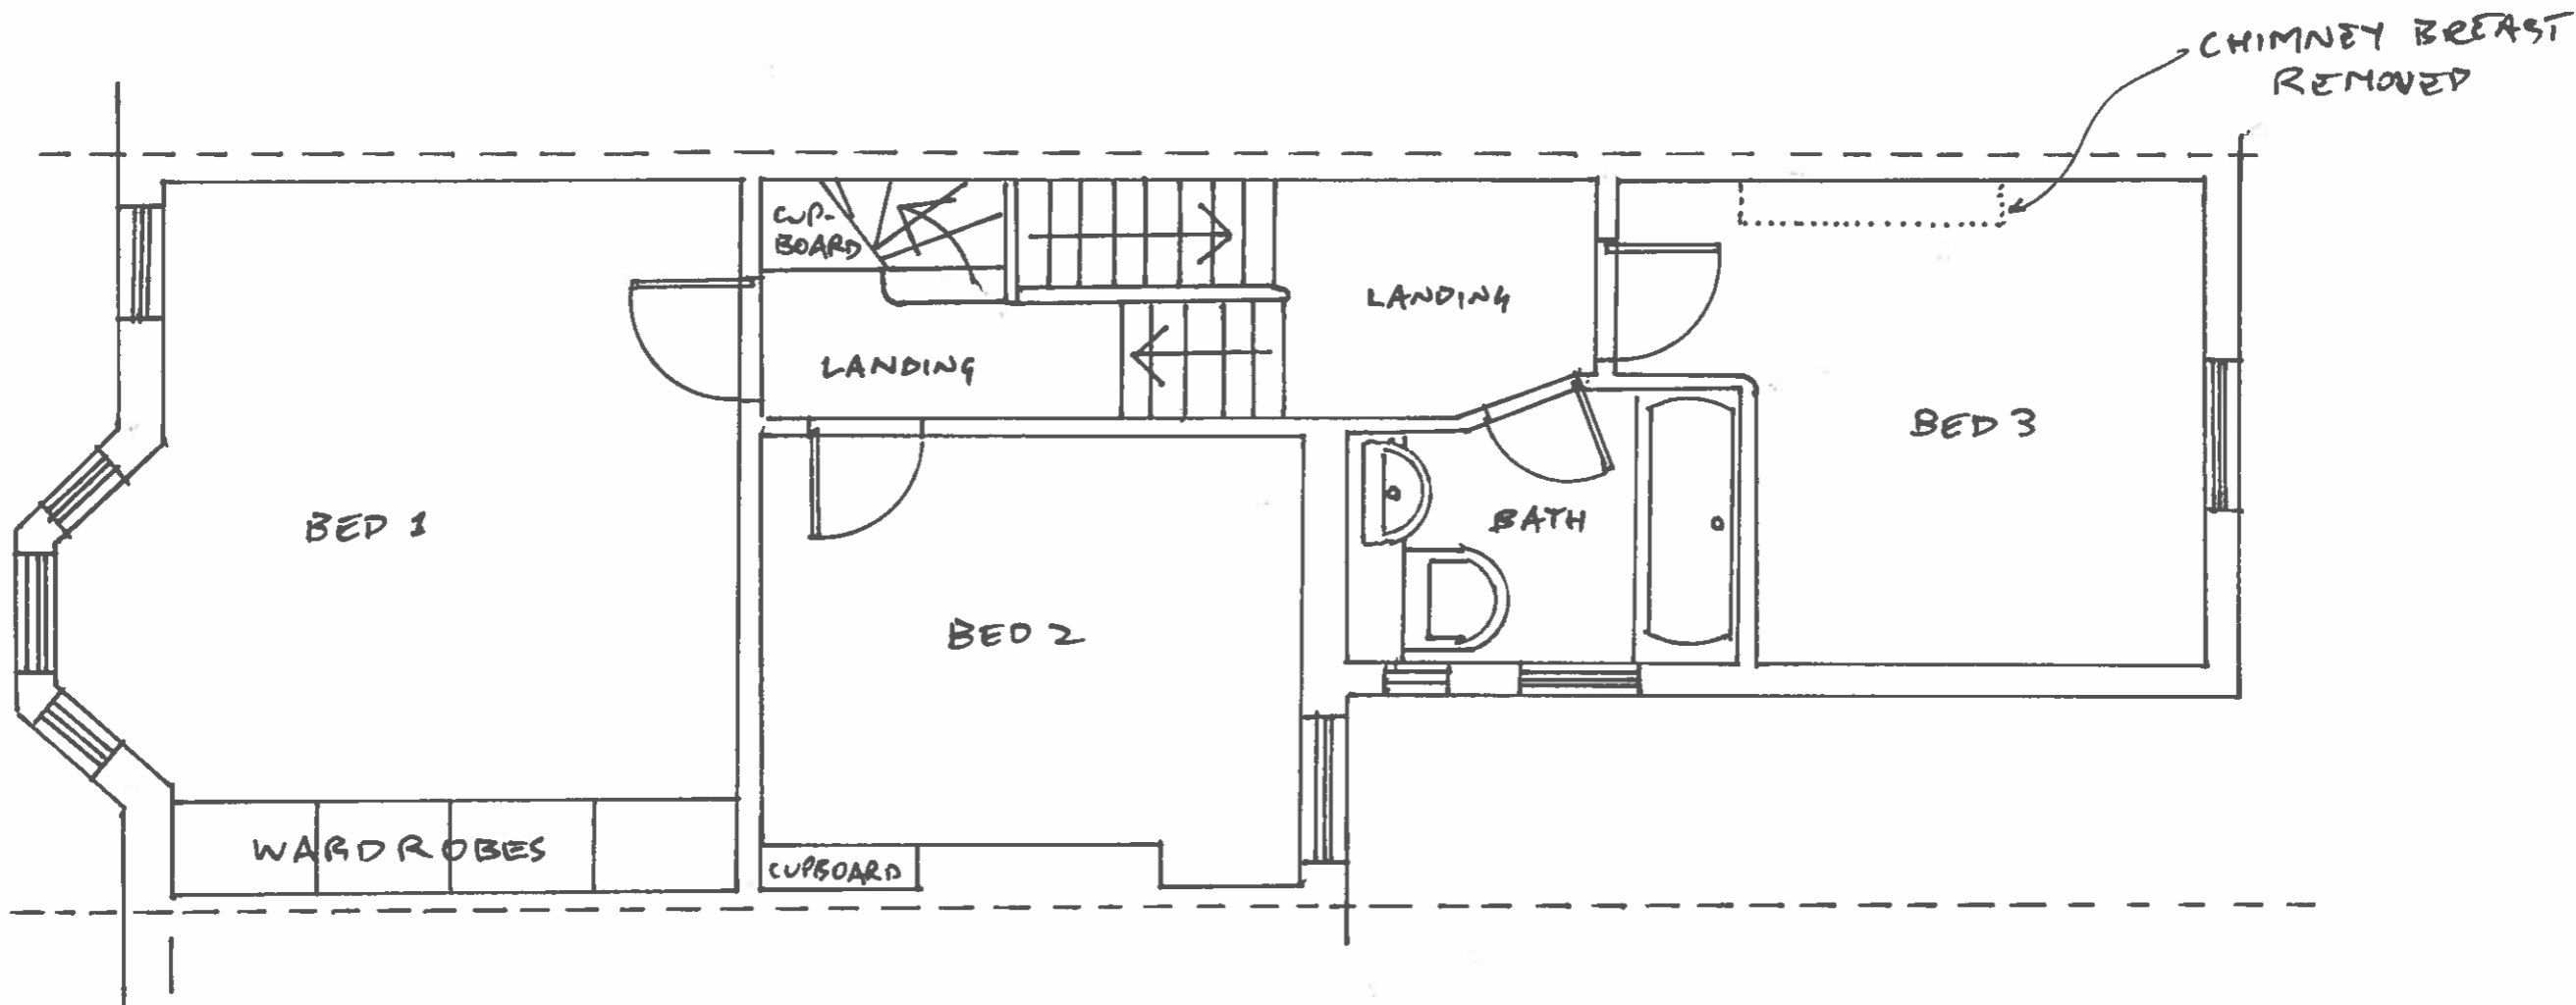

SARAH WOODWARD & PATRICK TOOMEY SINGLE STOREY SIDE RETURN EXTENSION 29 SOLENT ROAD, LONDON NW6 1TP	SCALE: 1: 50	DATE: FEBRUARY 2017
	SIZE: A3	DRAWING: 29 / 04

EXISTING SIDE ELEVATION (NORTH)

EXISTING NORTH ELEVATION

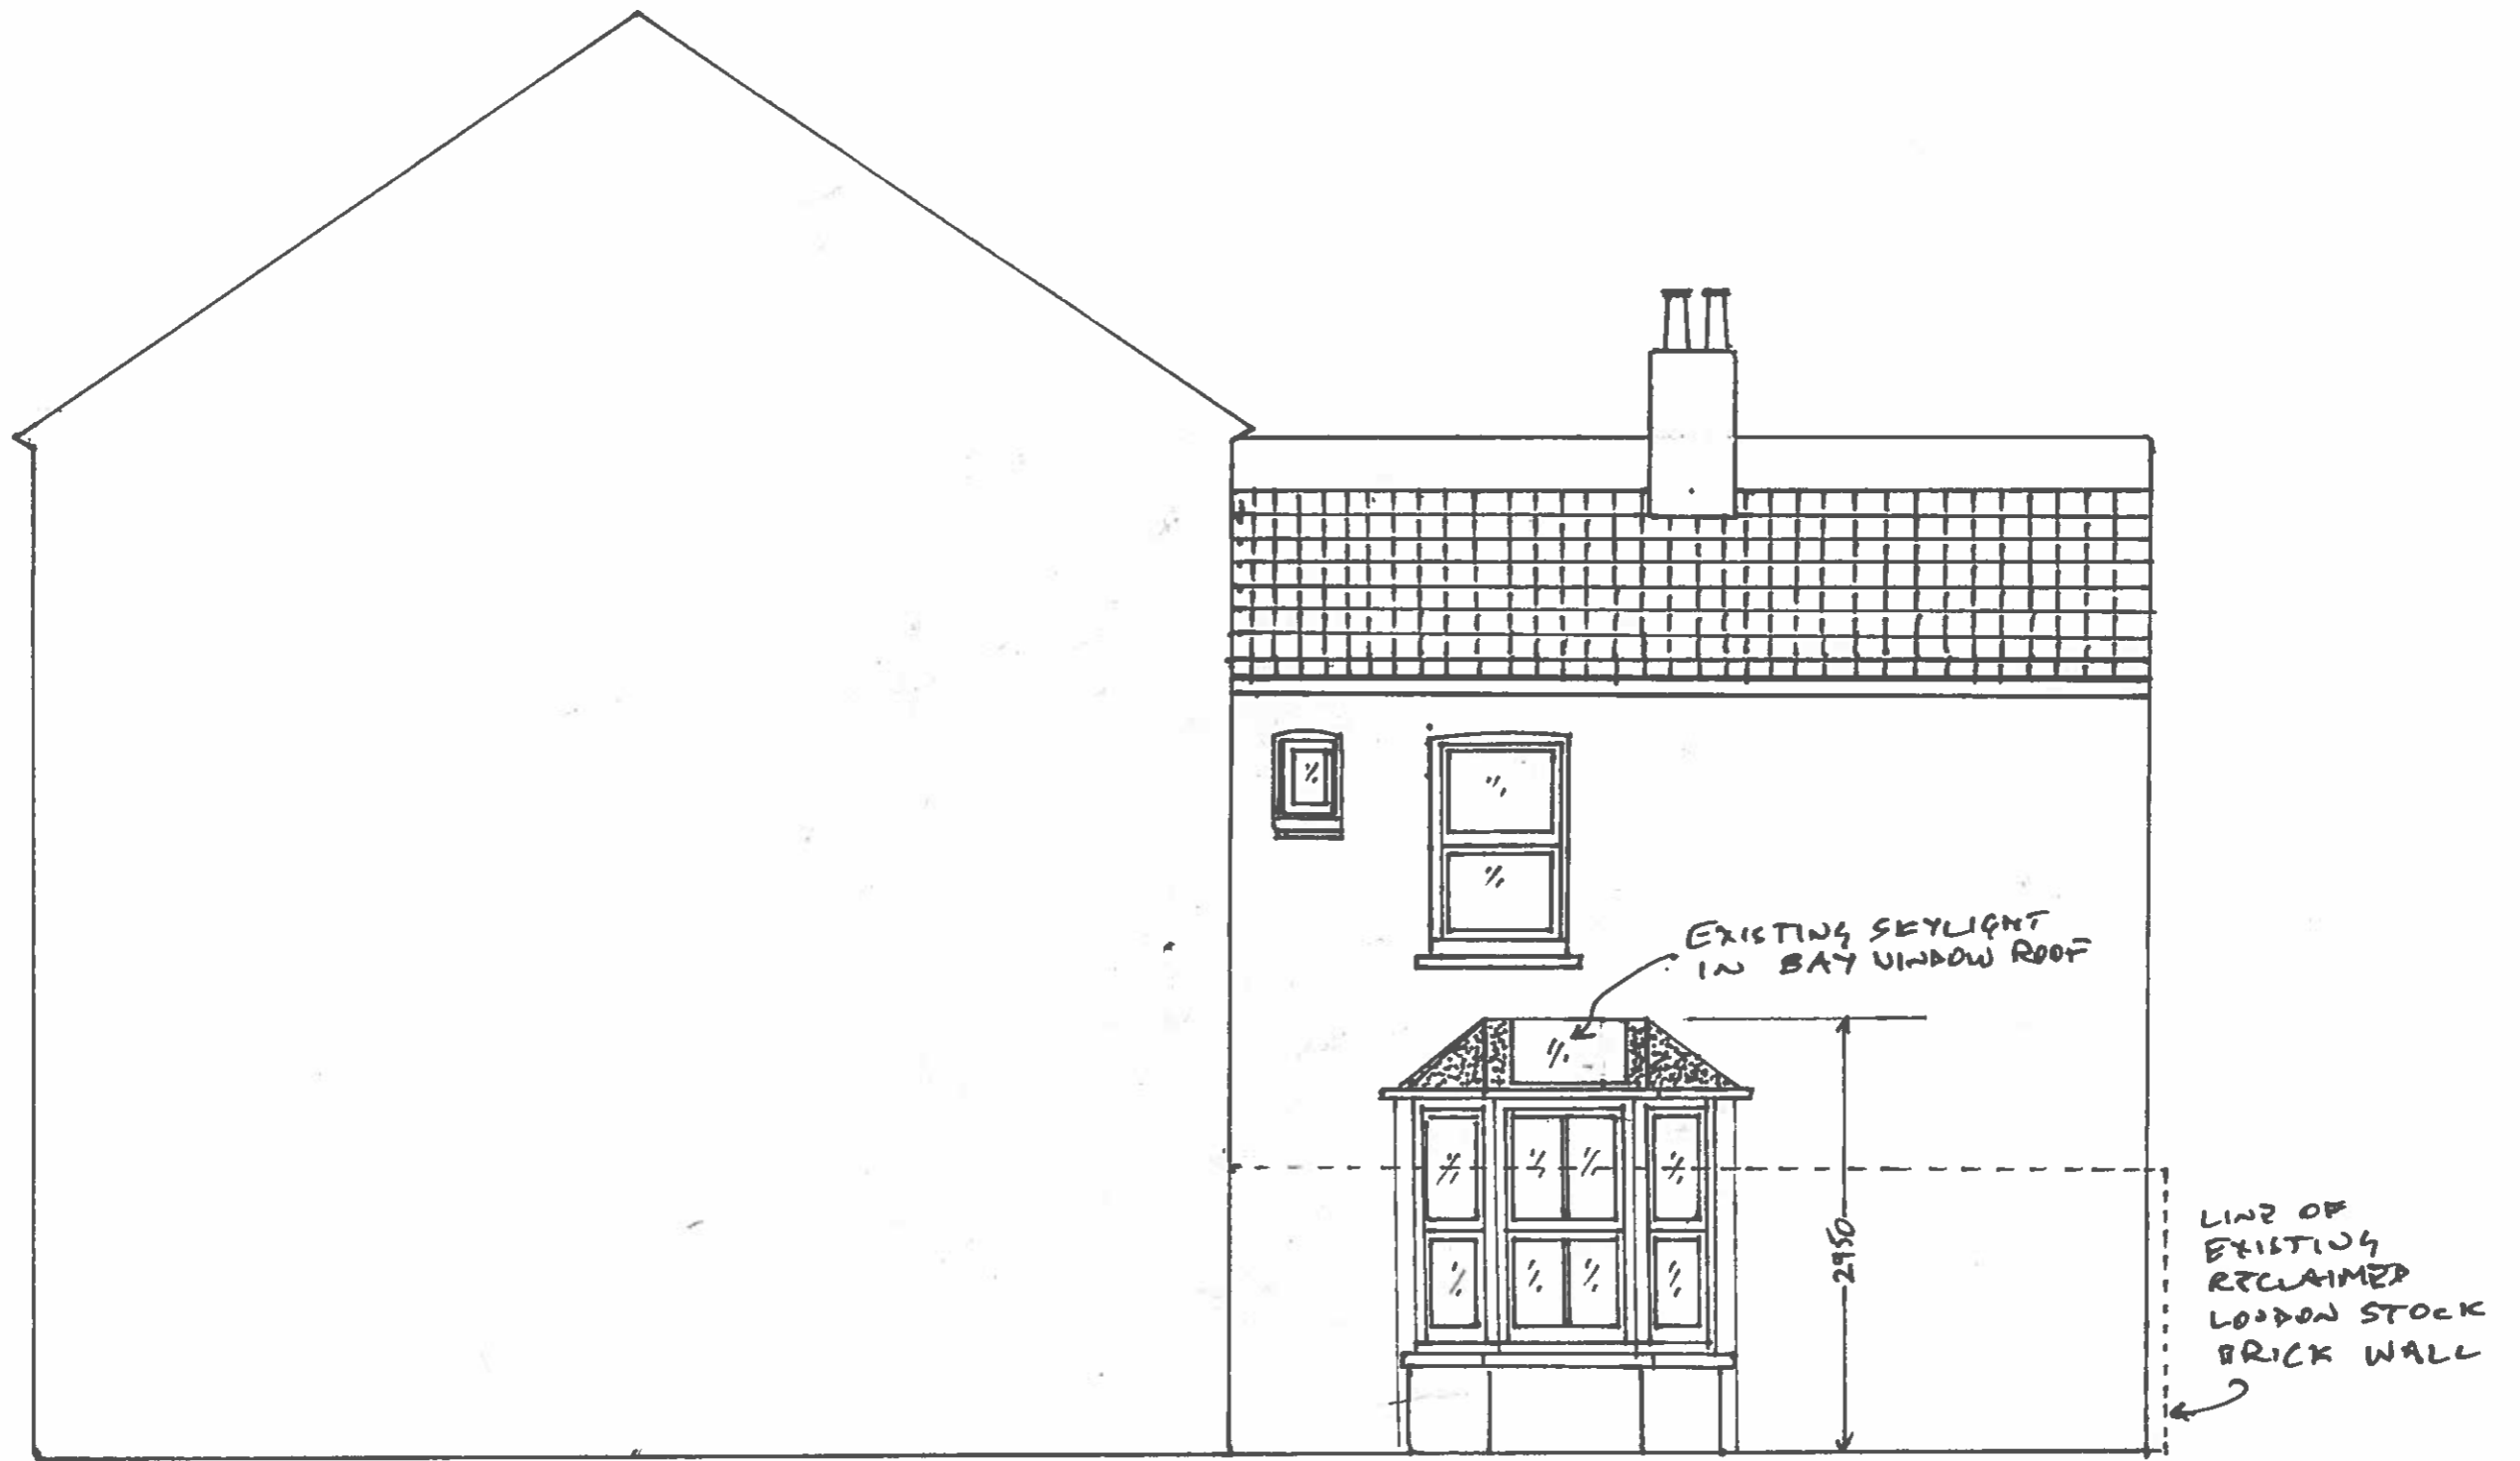

SARAH WOODWARD & PATRICK TOOMEY

SCALE: 1: 50


DATE: FEBRUARY 2017

SINGLE STOREY SIDE RETURN EXTENSION  
29 SOLENT ROAD, LONDON NW6 1TP

SIZE: A3

DRAWING: 29 / 05

EXISTING REAR (WEST) ELEVATION

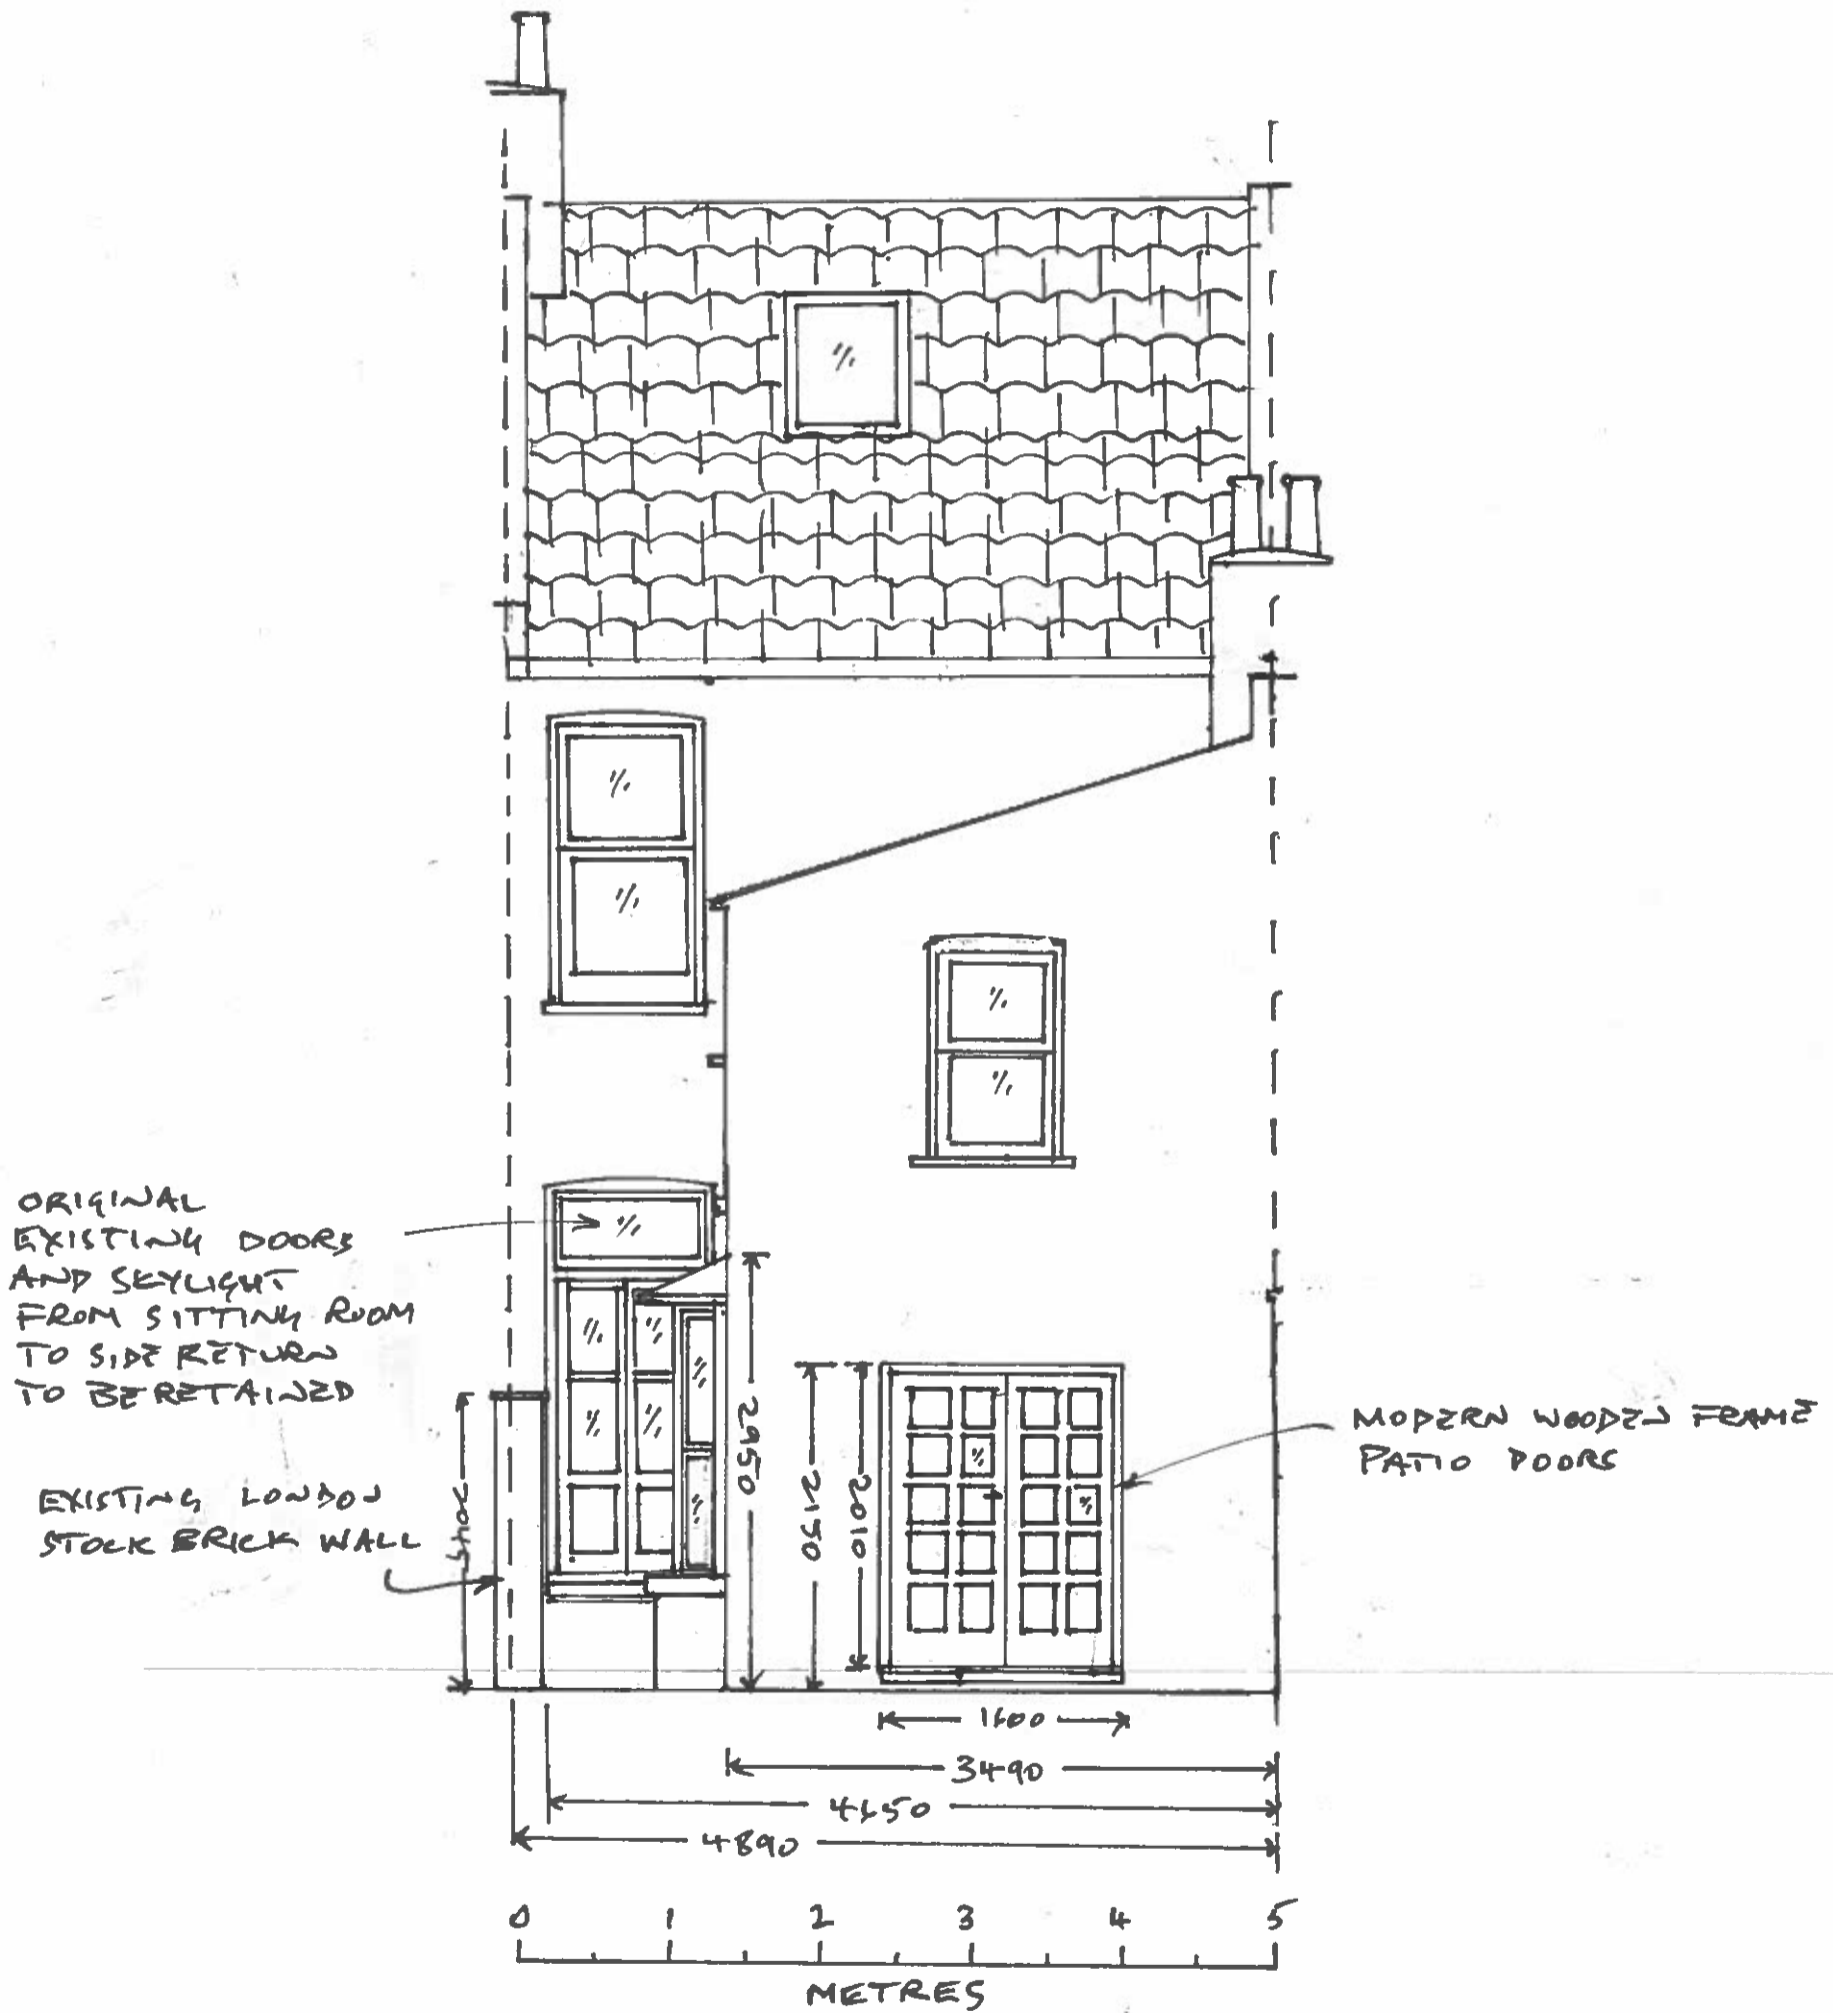

SARAH WOODWARD & PATRICK TOOMEY  
 SINGLE STOREY SIDE RETURN EXTENSION  
 29 SOLENT ROAD, LONDON NW6 1TP

SCALE: 1: 50


DATE: FEBRUARY 2017

SIZE: A3

DRAWING: 29 / 07

SIDE ELEVATION (SOUTH) (NO CHANGE)

LINE OF WALL OF NEIGHBOUR'S (NO. 27 SOLENT) LOFT CONVERSION

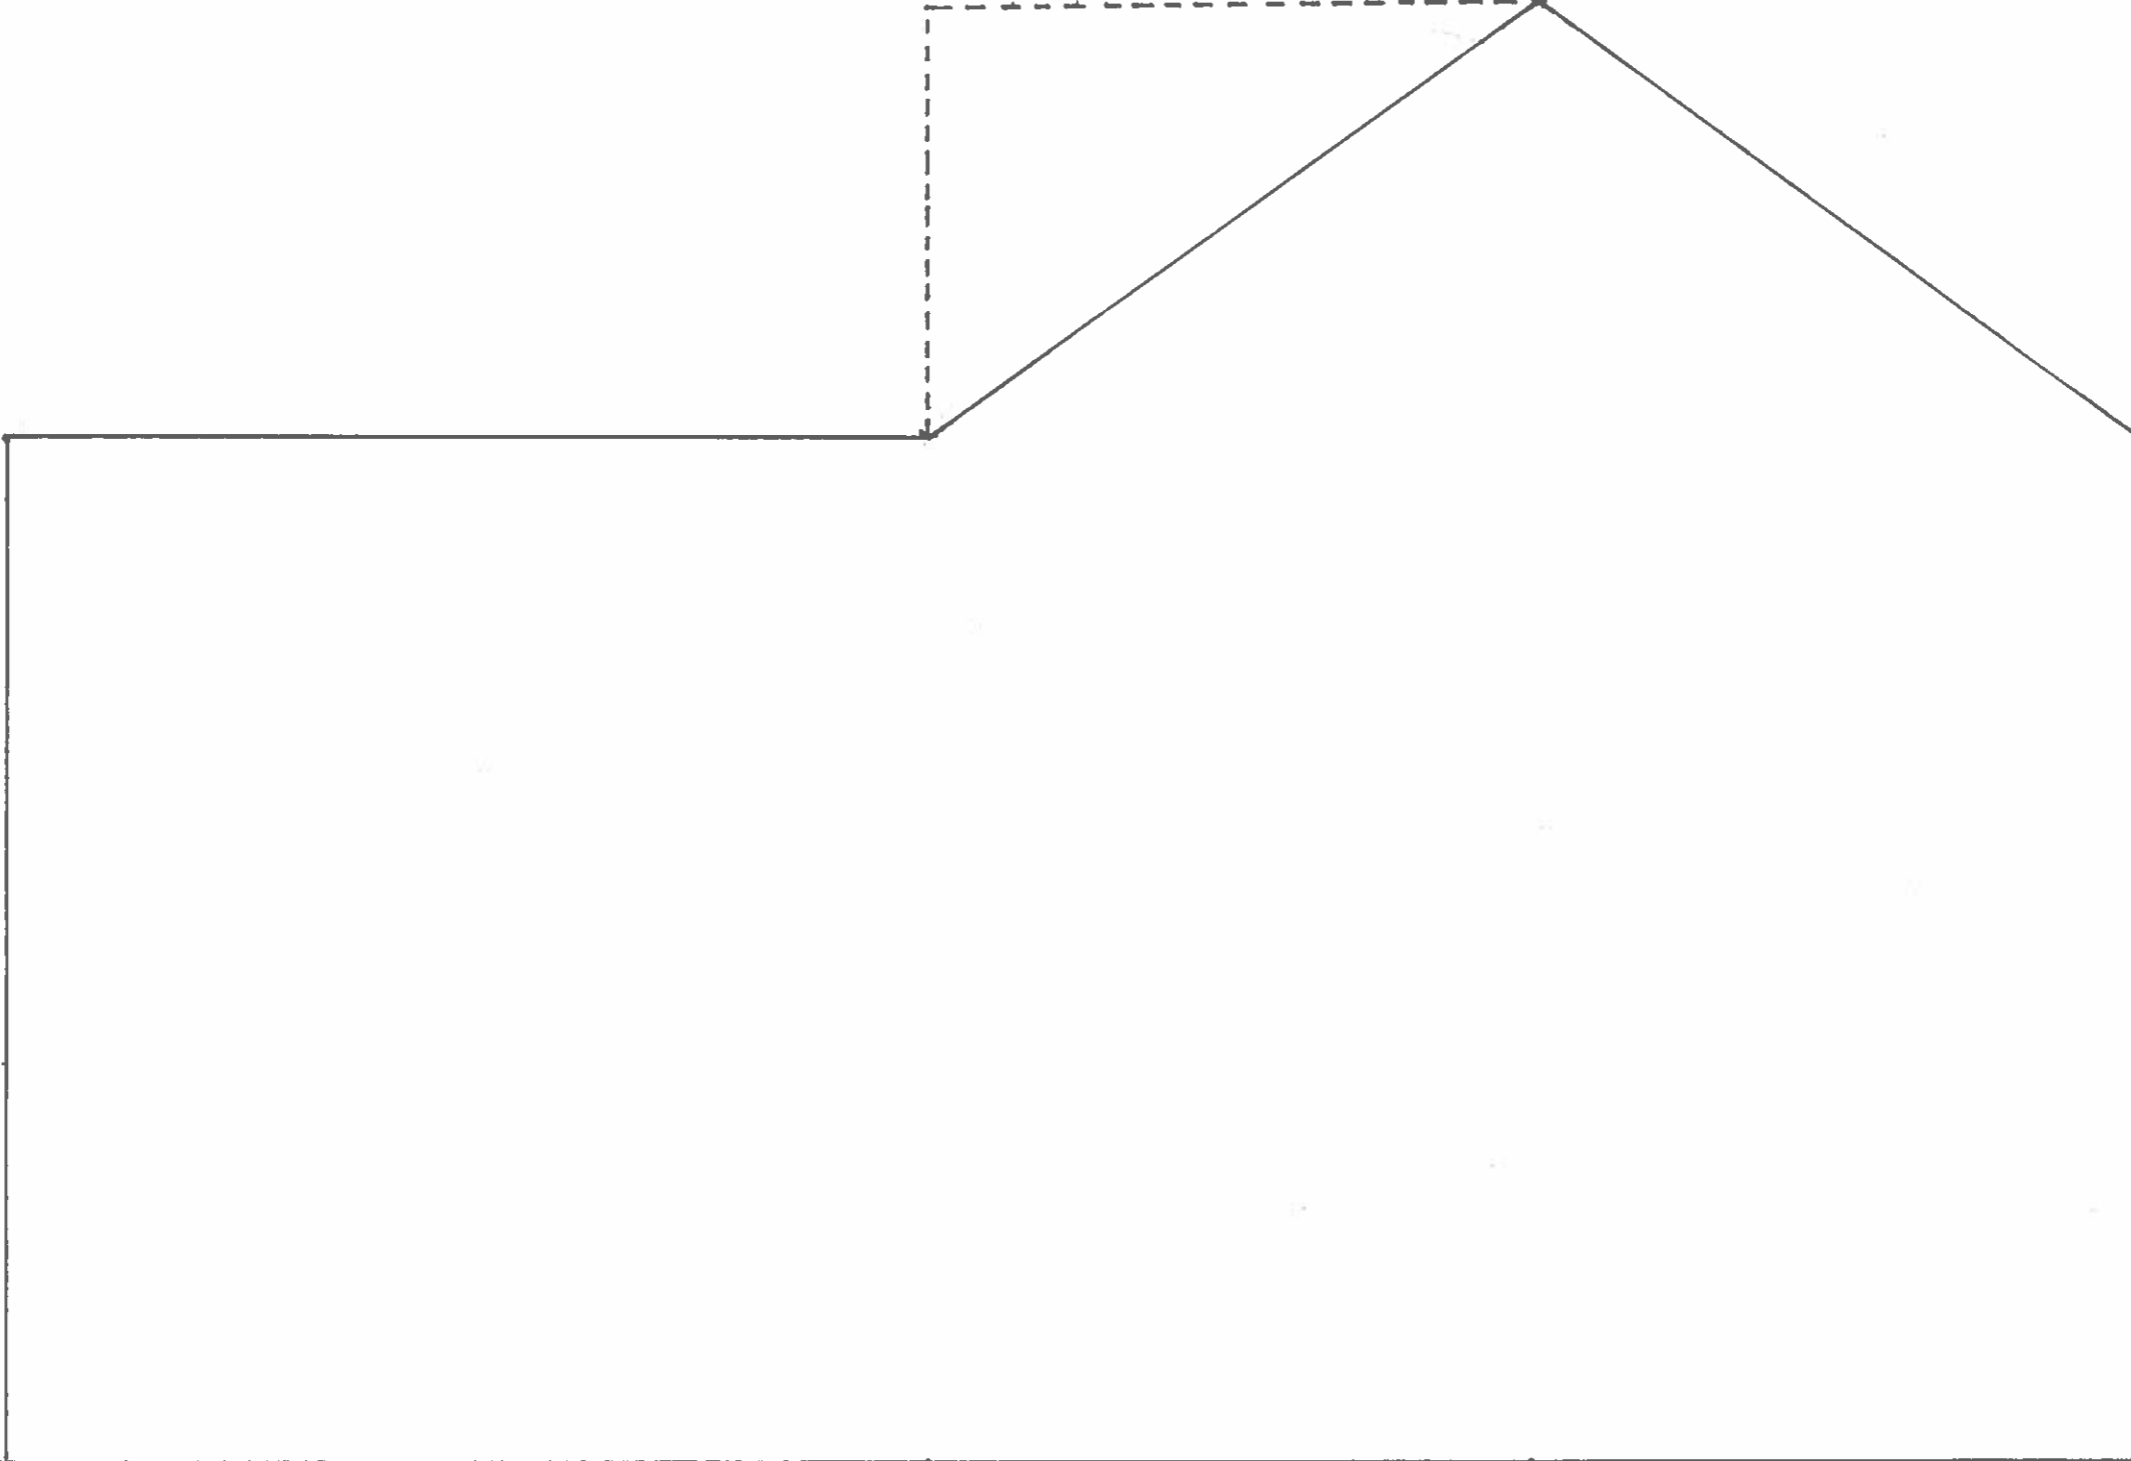


OUTLINE OF  
WALL OF  
NEIGHBOUR'S  
(NO. 27)  
EXISTING  
EXTENSION

SARAH WOODWARD & PATRICK TOOMEY  
SINGLE STOREY SIDE RETURN EXTENSION  
29 SOLENT ROAD, LONDON NW6 1TP

SCALE: 1: 50      DATE: FEBRUARY 2017  
SIZE: A3          DRAWING: 29 / 09

EXISTING SECTION (NORTH-SOUTH)

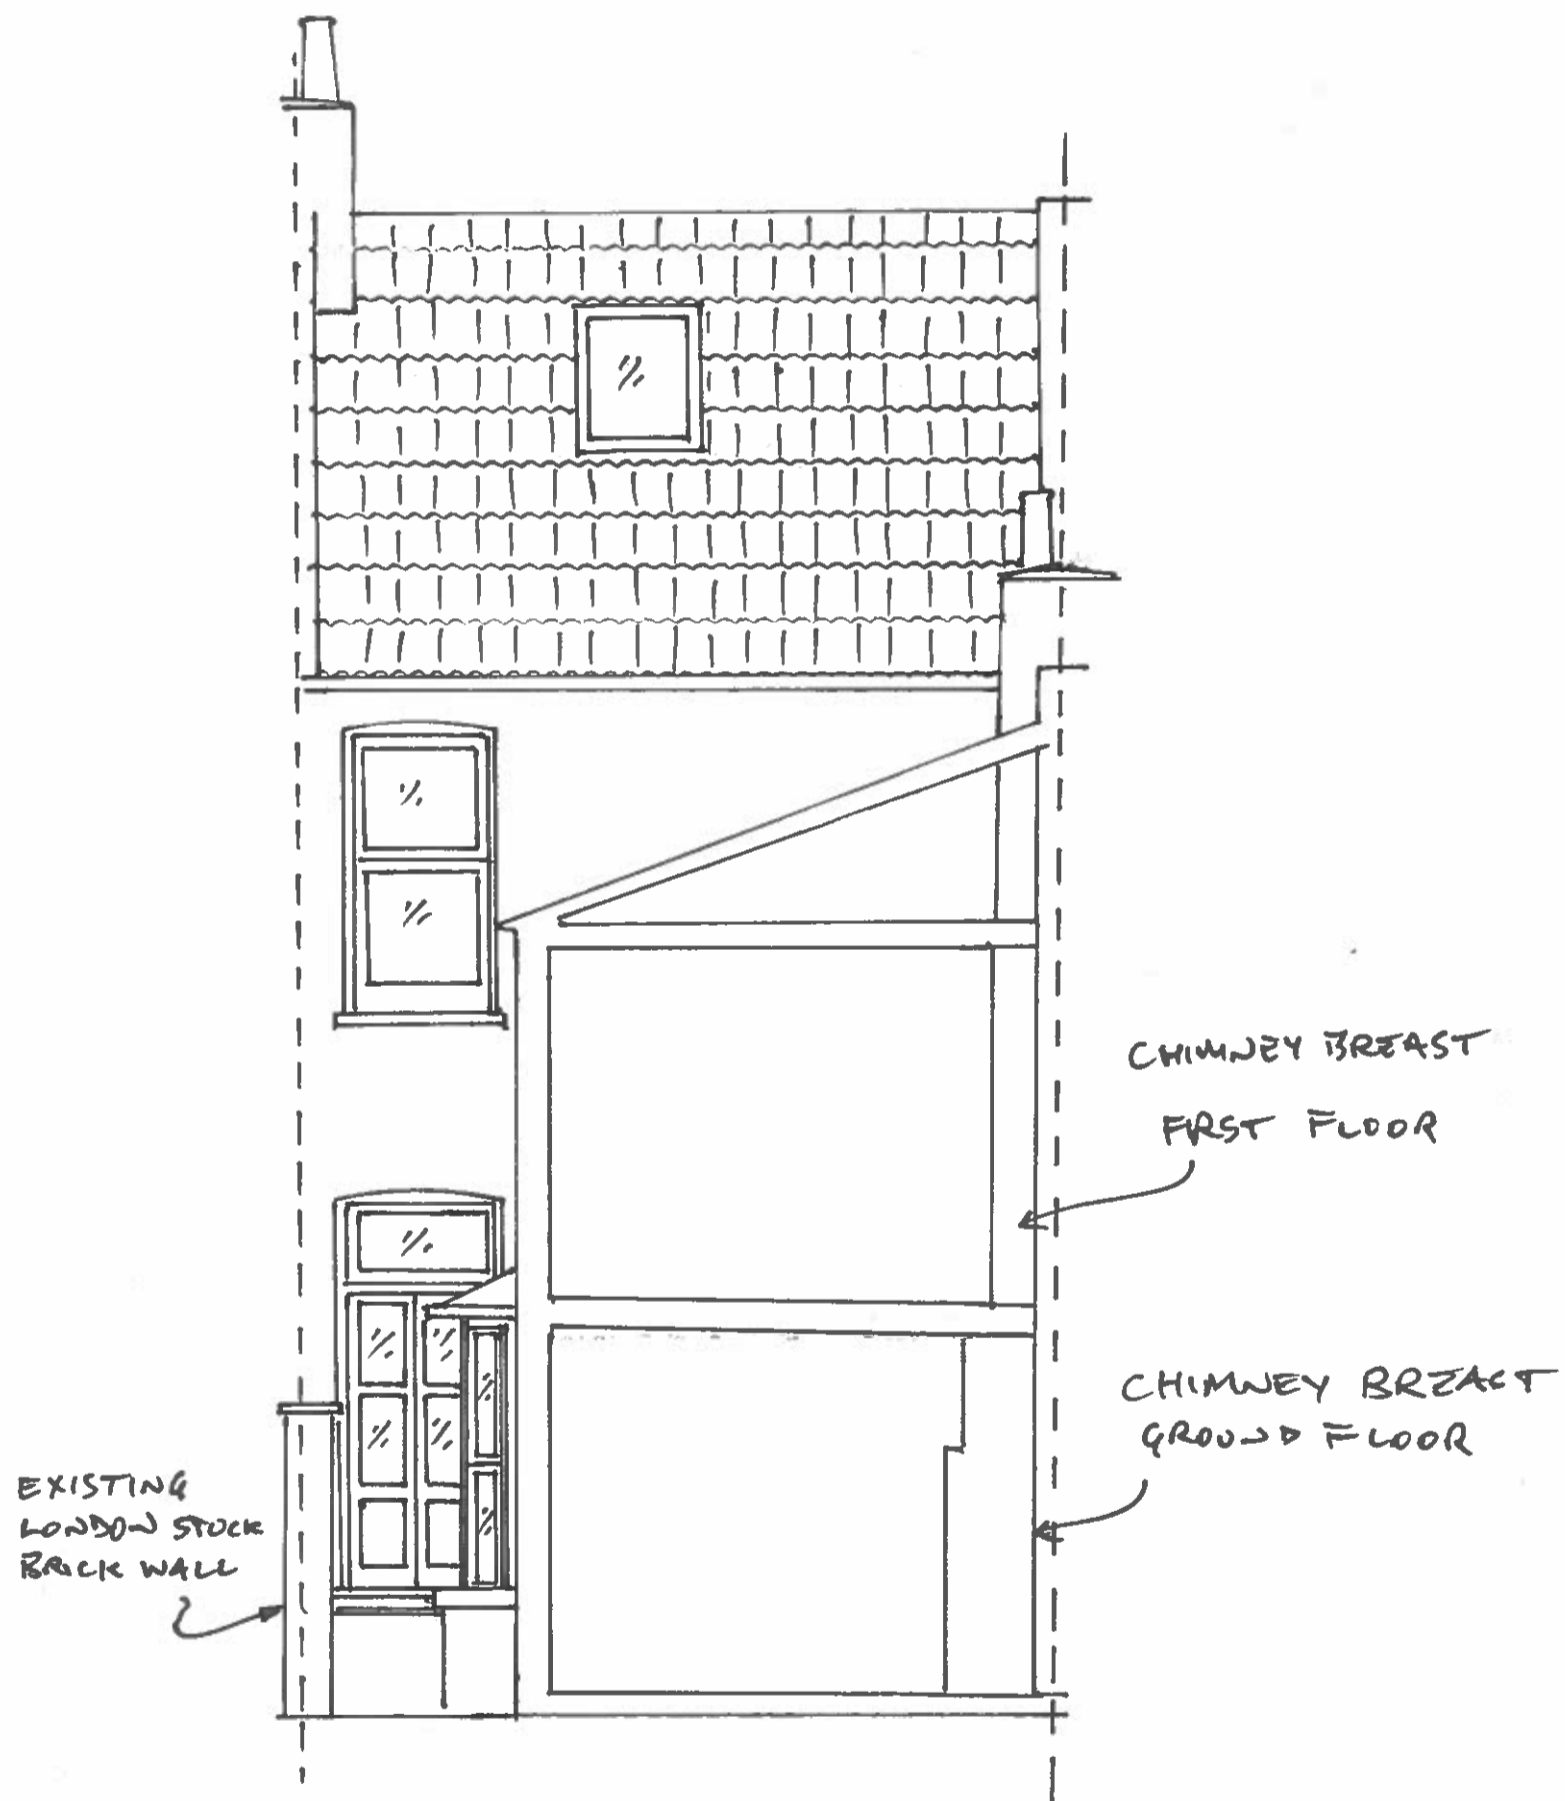


SARAH WOODWARD & PATRICK TOOMEY  
SINGLE STOREY SIDE RETURN EXTENSION  
29 SOLENT ROAD, LONDON NW6 1TP

SCALE: 1: 50  
SIZE: A3

DATE: FEBRUARY 2017  
DRAWING: 29 / 10



PROPOSED SECTION (NORTH-SOUTH)

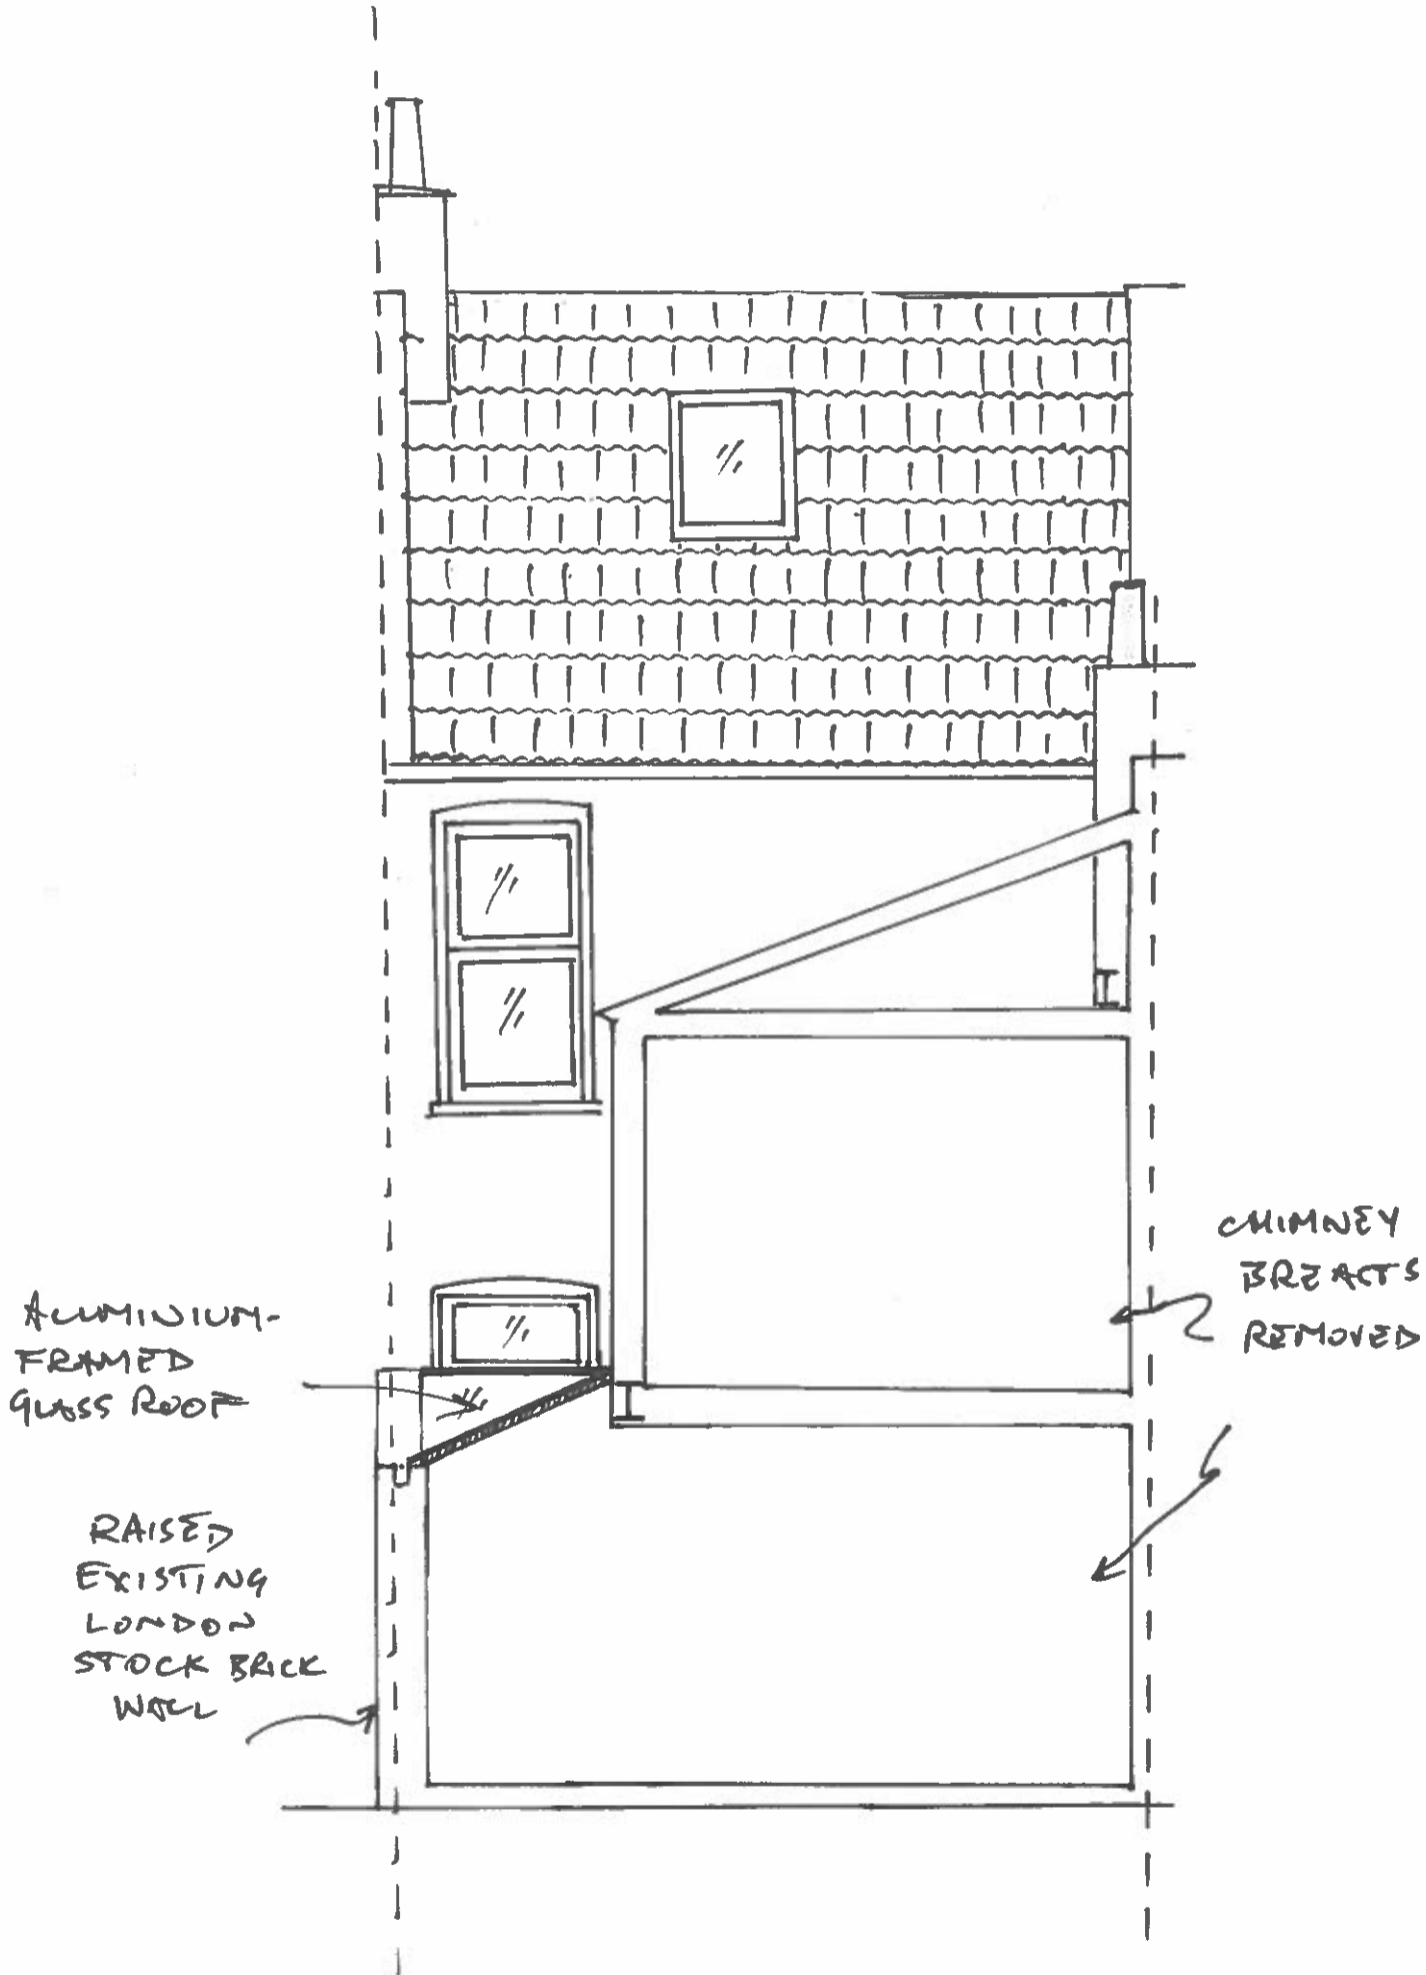


SARAH WOODWARD & PATRICK TOOMEY  
SINGLE STOREY SIDE RETURN EXTENSION  
29 SOLENT ROAD, LONDON NW6 1TP

SCALE: 1: 50  
SIZE: A3

DATE: FEBRUARY 2017  
DRAWING: 29 / 11


EXISTING ROOF PLAN

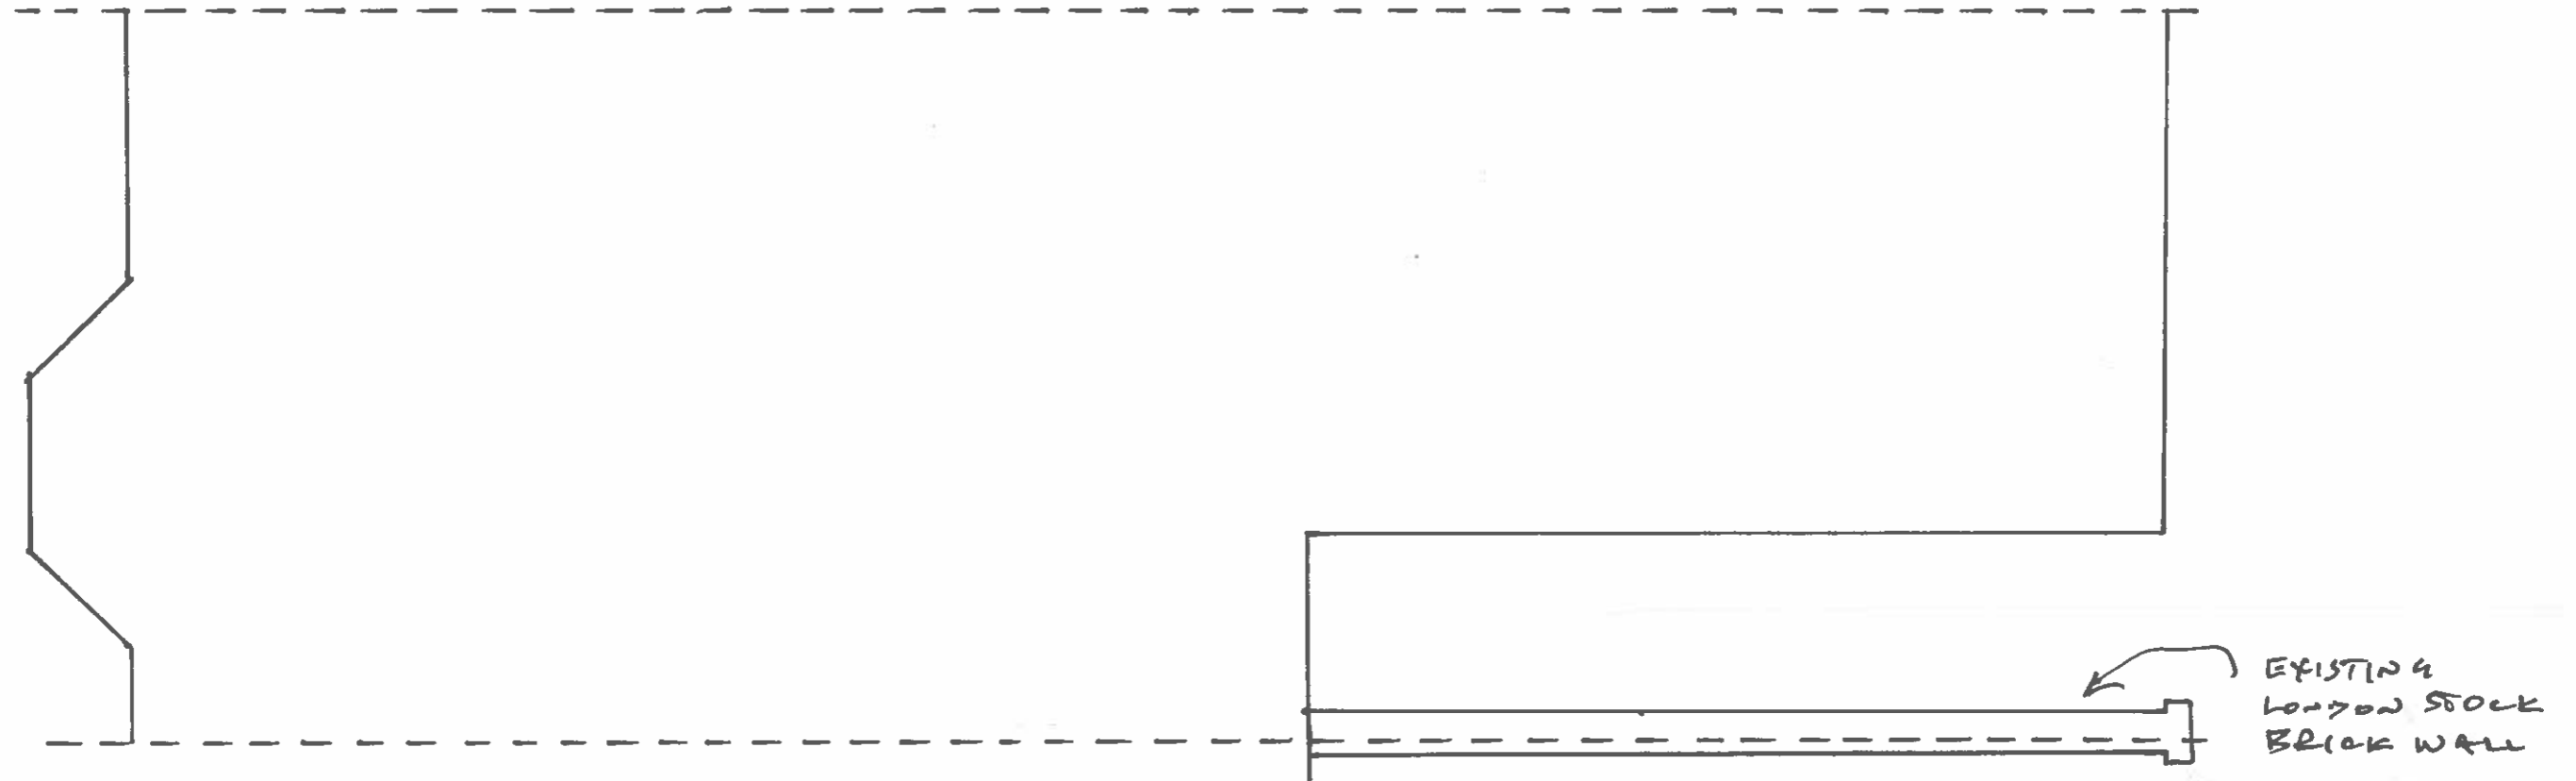

SARAH WOODWARD & PATRICK TOOMEY  
SINGLE STOREY SIDE RETURN EXTENSION  
29 SOLENT ROAD, LONDON NW6 1TP

SCALE: 1: 50      DATE: FEBRUARY 2017  
SIZE: A3          DRAWING: 29 / 12

PROPOSED ROOF PLAN

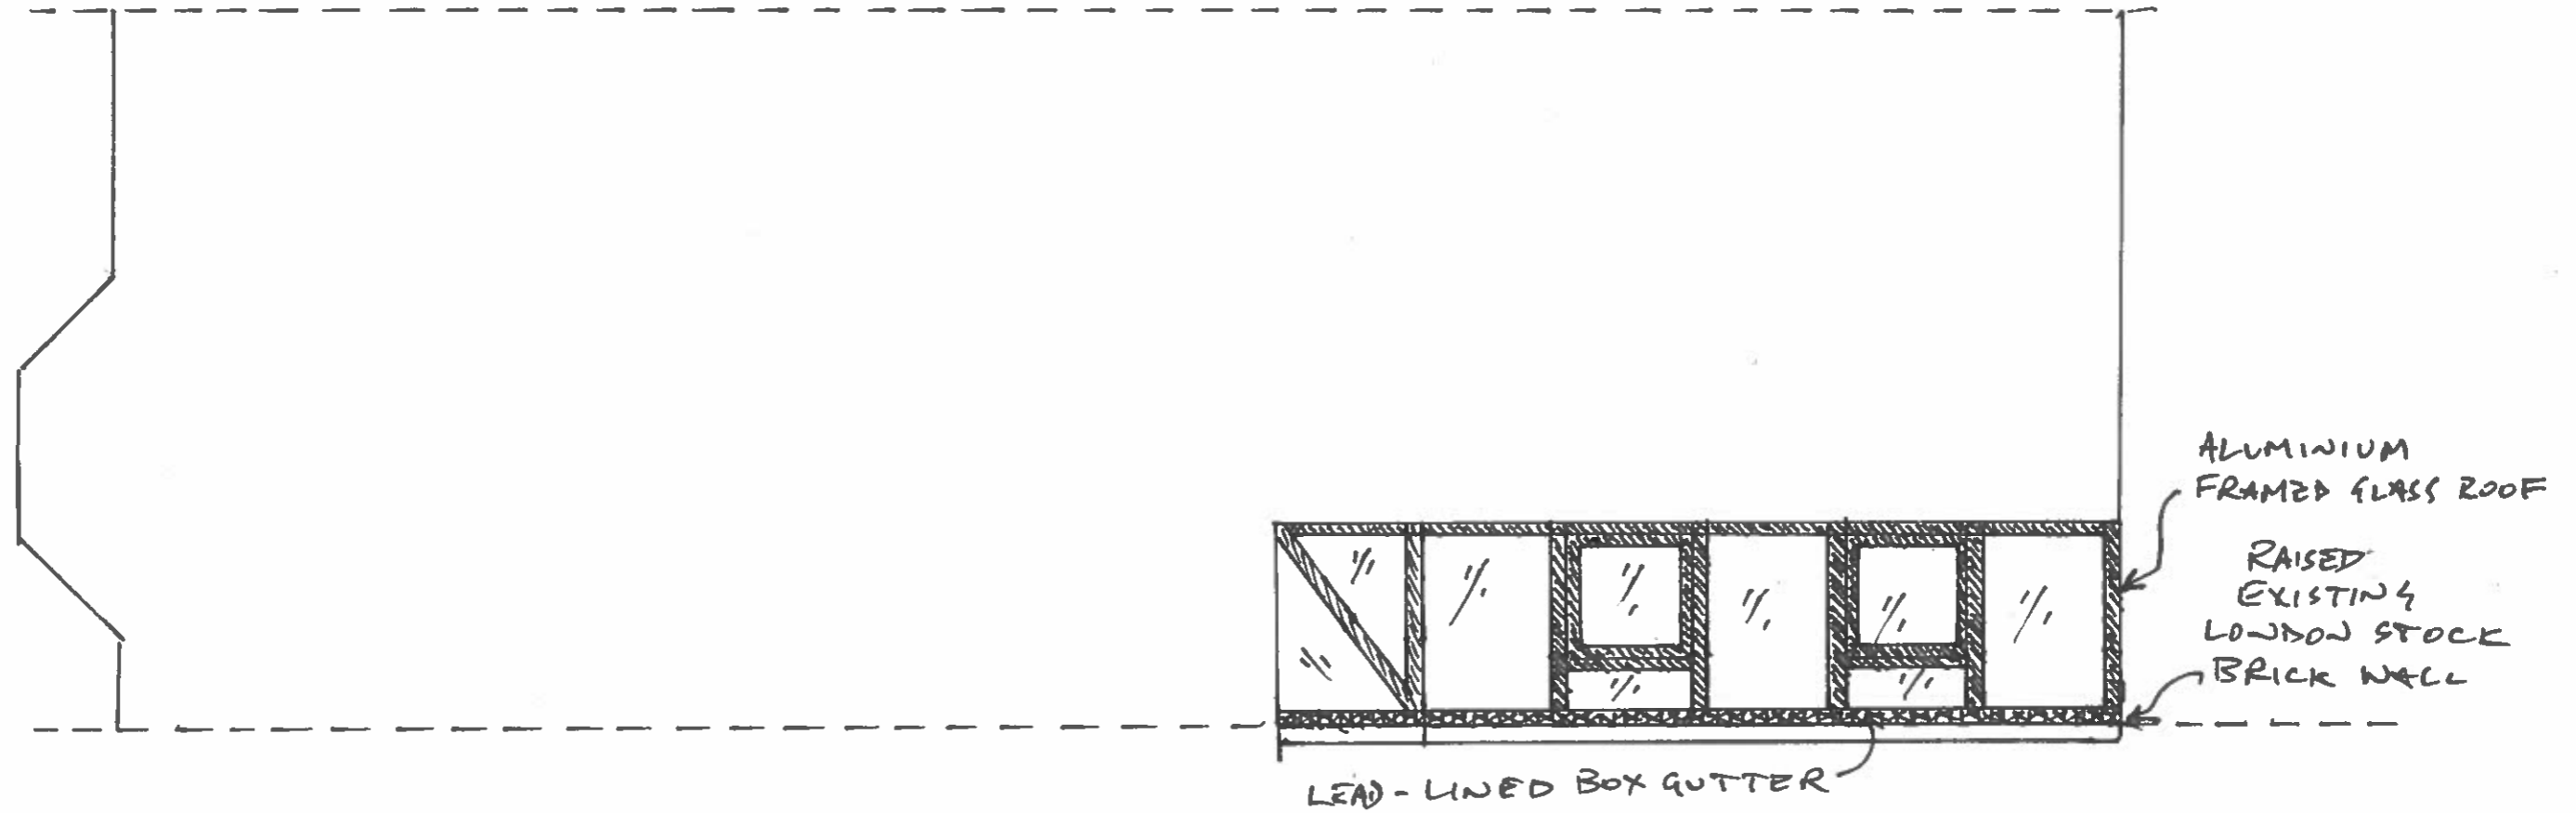

SARAH WOODWARD & PATRICK TOOMEY  
SINGLE STOREY SIDE RETURN EXTENSION  
29 SOLENT ROAD, LONDON NW6 1TP

SCALE: 1:50      DATE: FEBRUARY 2017  
SIZE: A3          DRAWING: 29 / 13