



NOTE:
Daylight & sunlight levels are unlikely to be adversely affected because light will continue to be received over the roof of the extension without crossing the 45° zone of sight of neighbouring windows at No.6

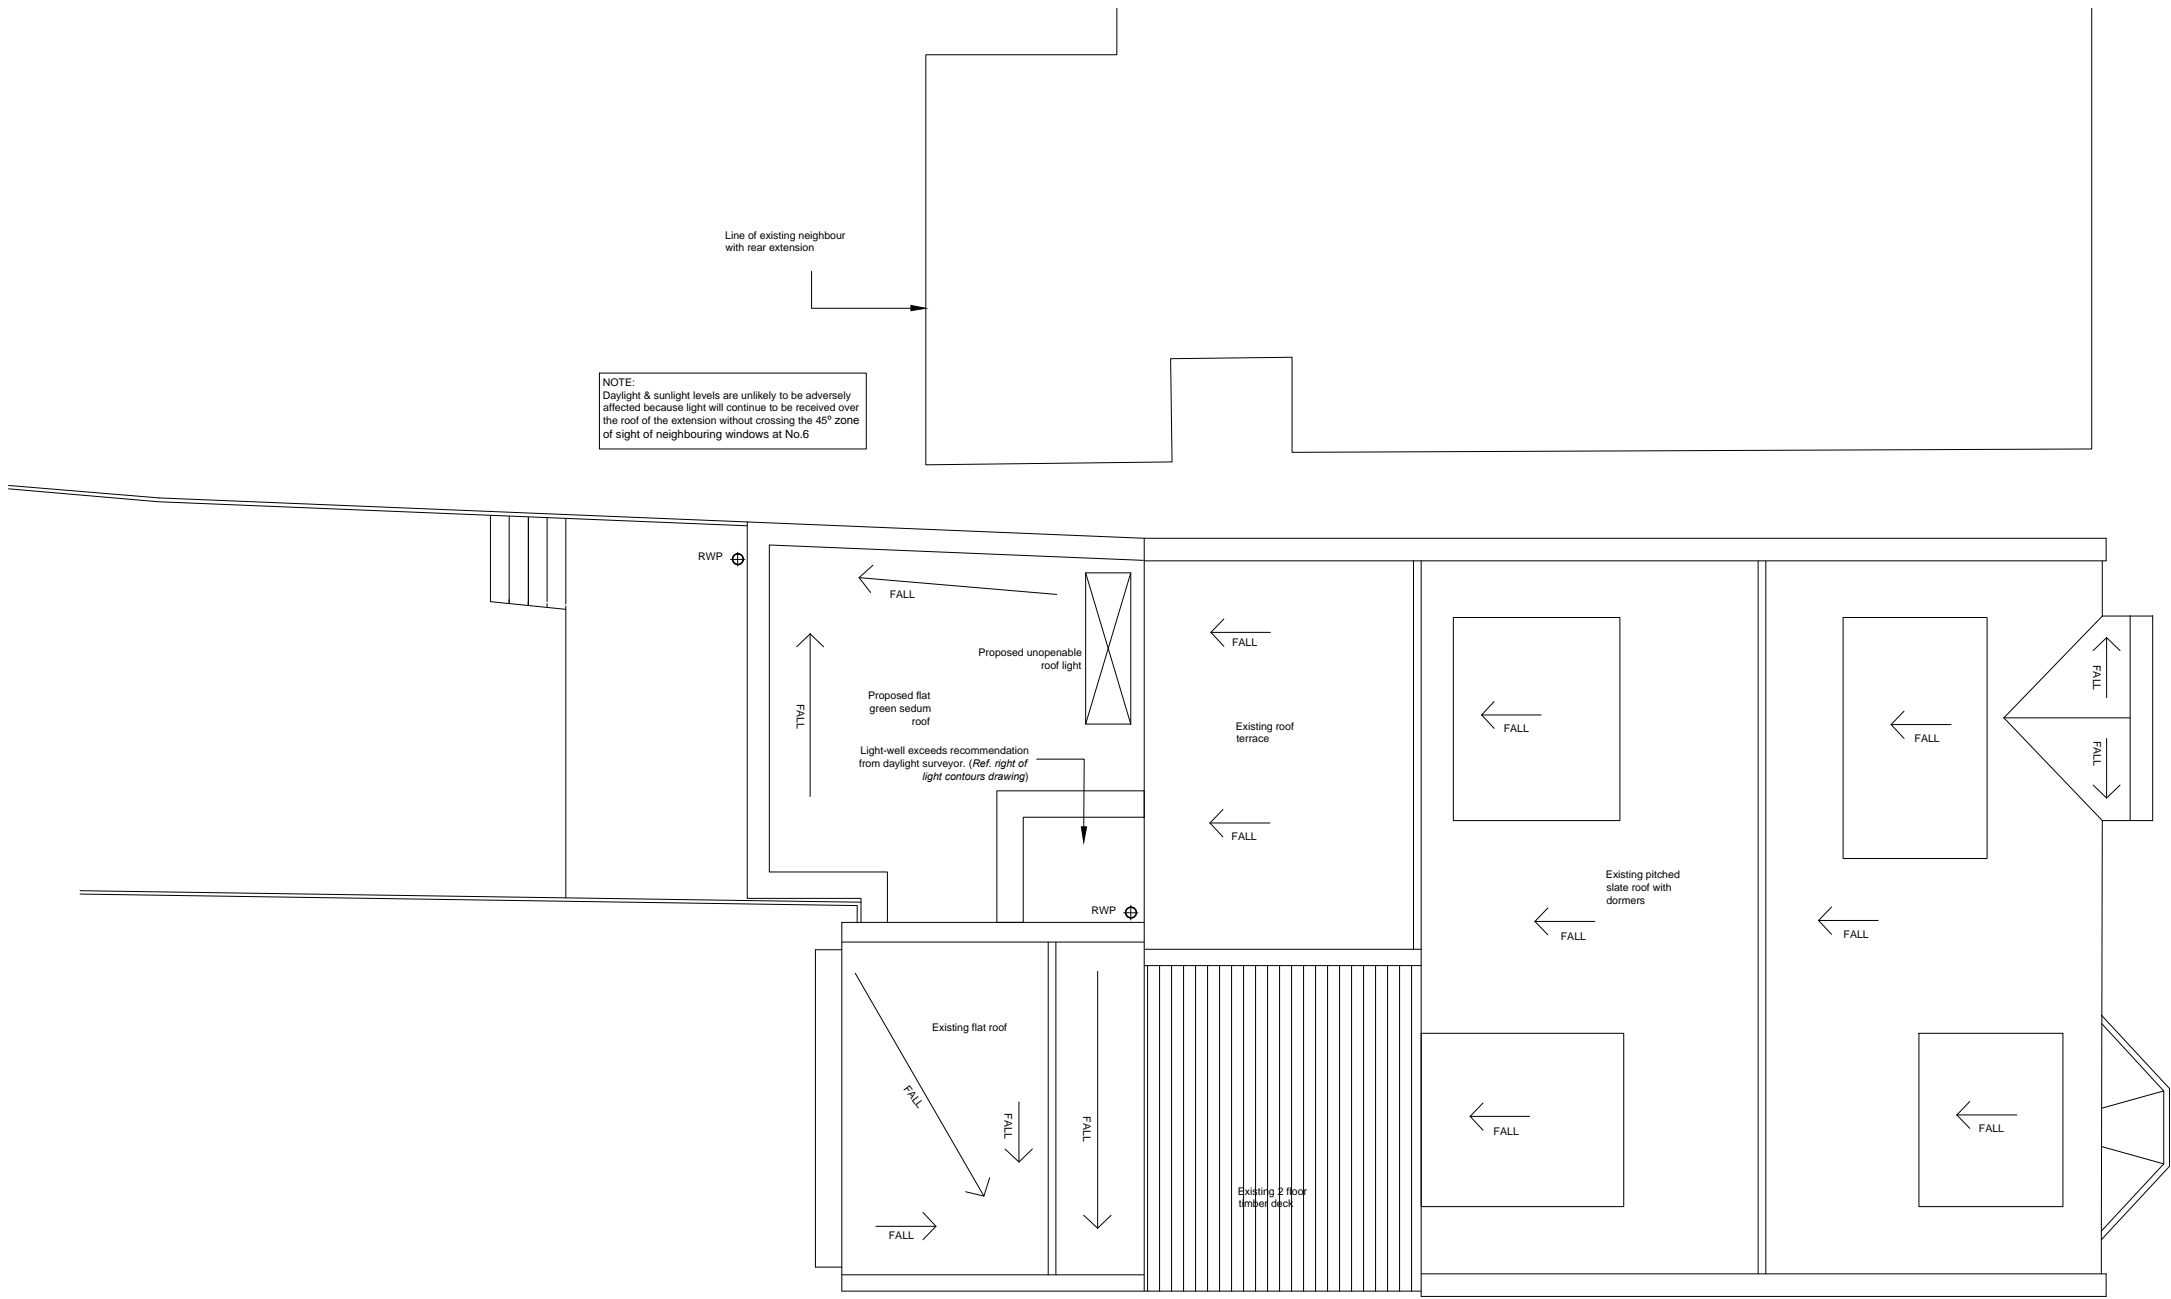

PROPOSED ROOF PLAN

Line of existing neighbouring property with 9m rear extension

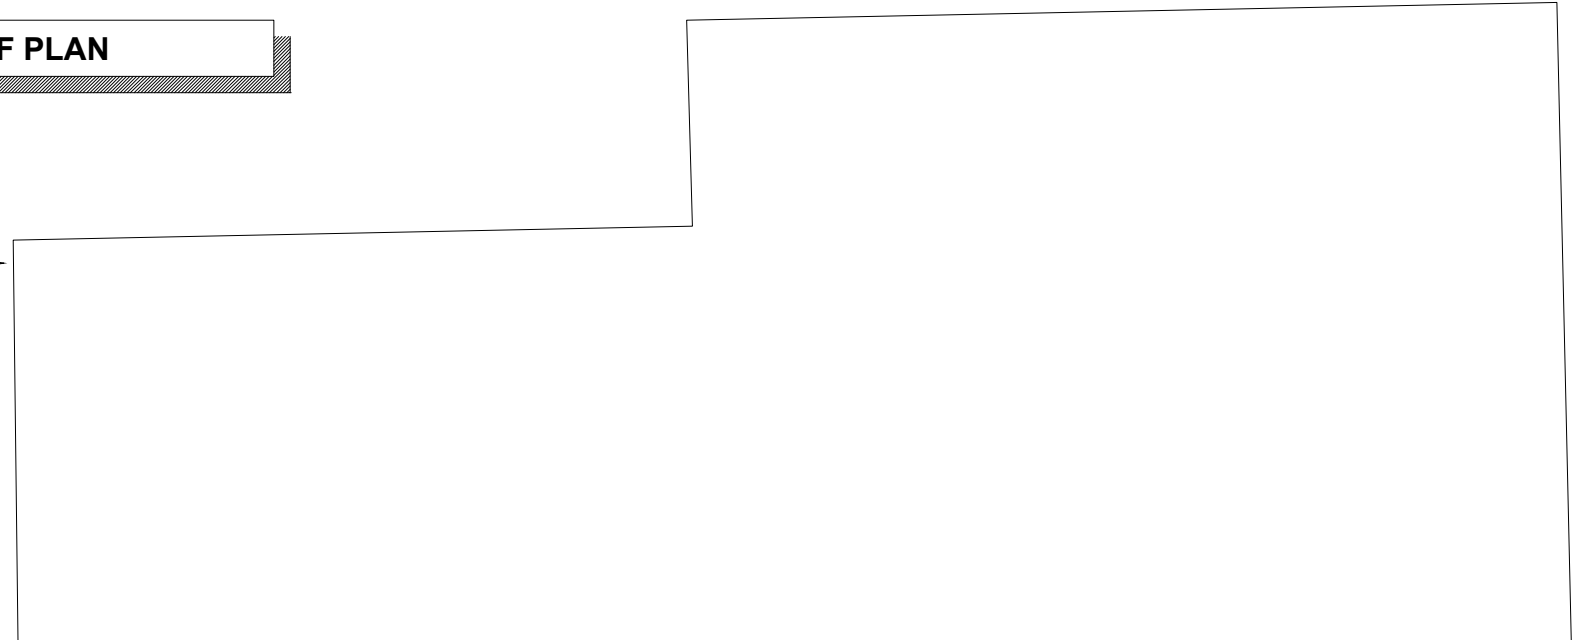

NOTES

DO NOT SCALE FROM DRAWING.
ALL DIMENSIONS TO BE CHECK ON SITE, NOTIFY ARCHITECT WITH ANY DISCREPANCIES.

ALL DRAWINGS RELATE TO THE BUILDING AT THE CURRENT STAGE OF DESIGN AND ARE FOR PLANNING PURPOSES ONLY, NOT CONSTRUCTION. DRAWINGS TO BE READ IN CONJUNCTION WITH RELEVANT SPECIFICATION & CONSULTANTS DRAWINGS.

REV	DATE	IN'L	DESCRIPTION	CHK

PROJECT
**Flat 1, Sherriff Rd,
West Hampstead,
London, NW 6 2AP**

CLIENT
**Ms Louise Bouvier &
Mr AJ Kaneko**
Flat 1, 4 Sherriff Road, London

Kerran Traynor + Aine Moriarty
Architects | Designers | Interiors
kerrantraynor@yahoo.com

DRAWING TITLE
**PROPOSED PLANS
ROOF PLAN**

PLANNING

DRAWING STATUS PLANNING	DRAWN DATE 09/03/2017	SCALE @ A3 1:100 @ A3	
DRAWN BY KT	ISSUE DATE 09/03/2017	DRAWING NO 1016	REVISION 00