

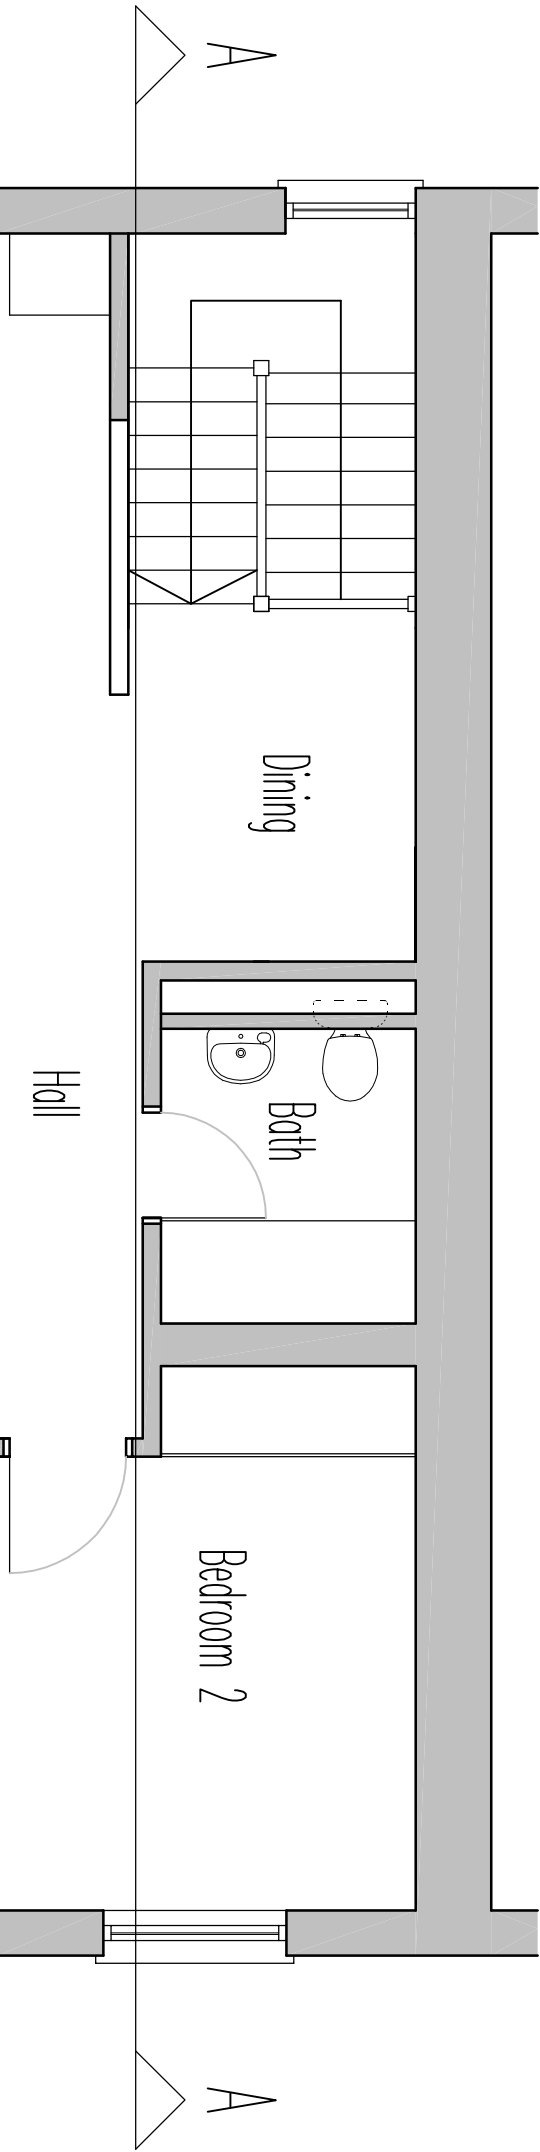


SECOND FLOOR FLAT
Existing Part Second Floor Plan

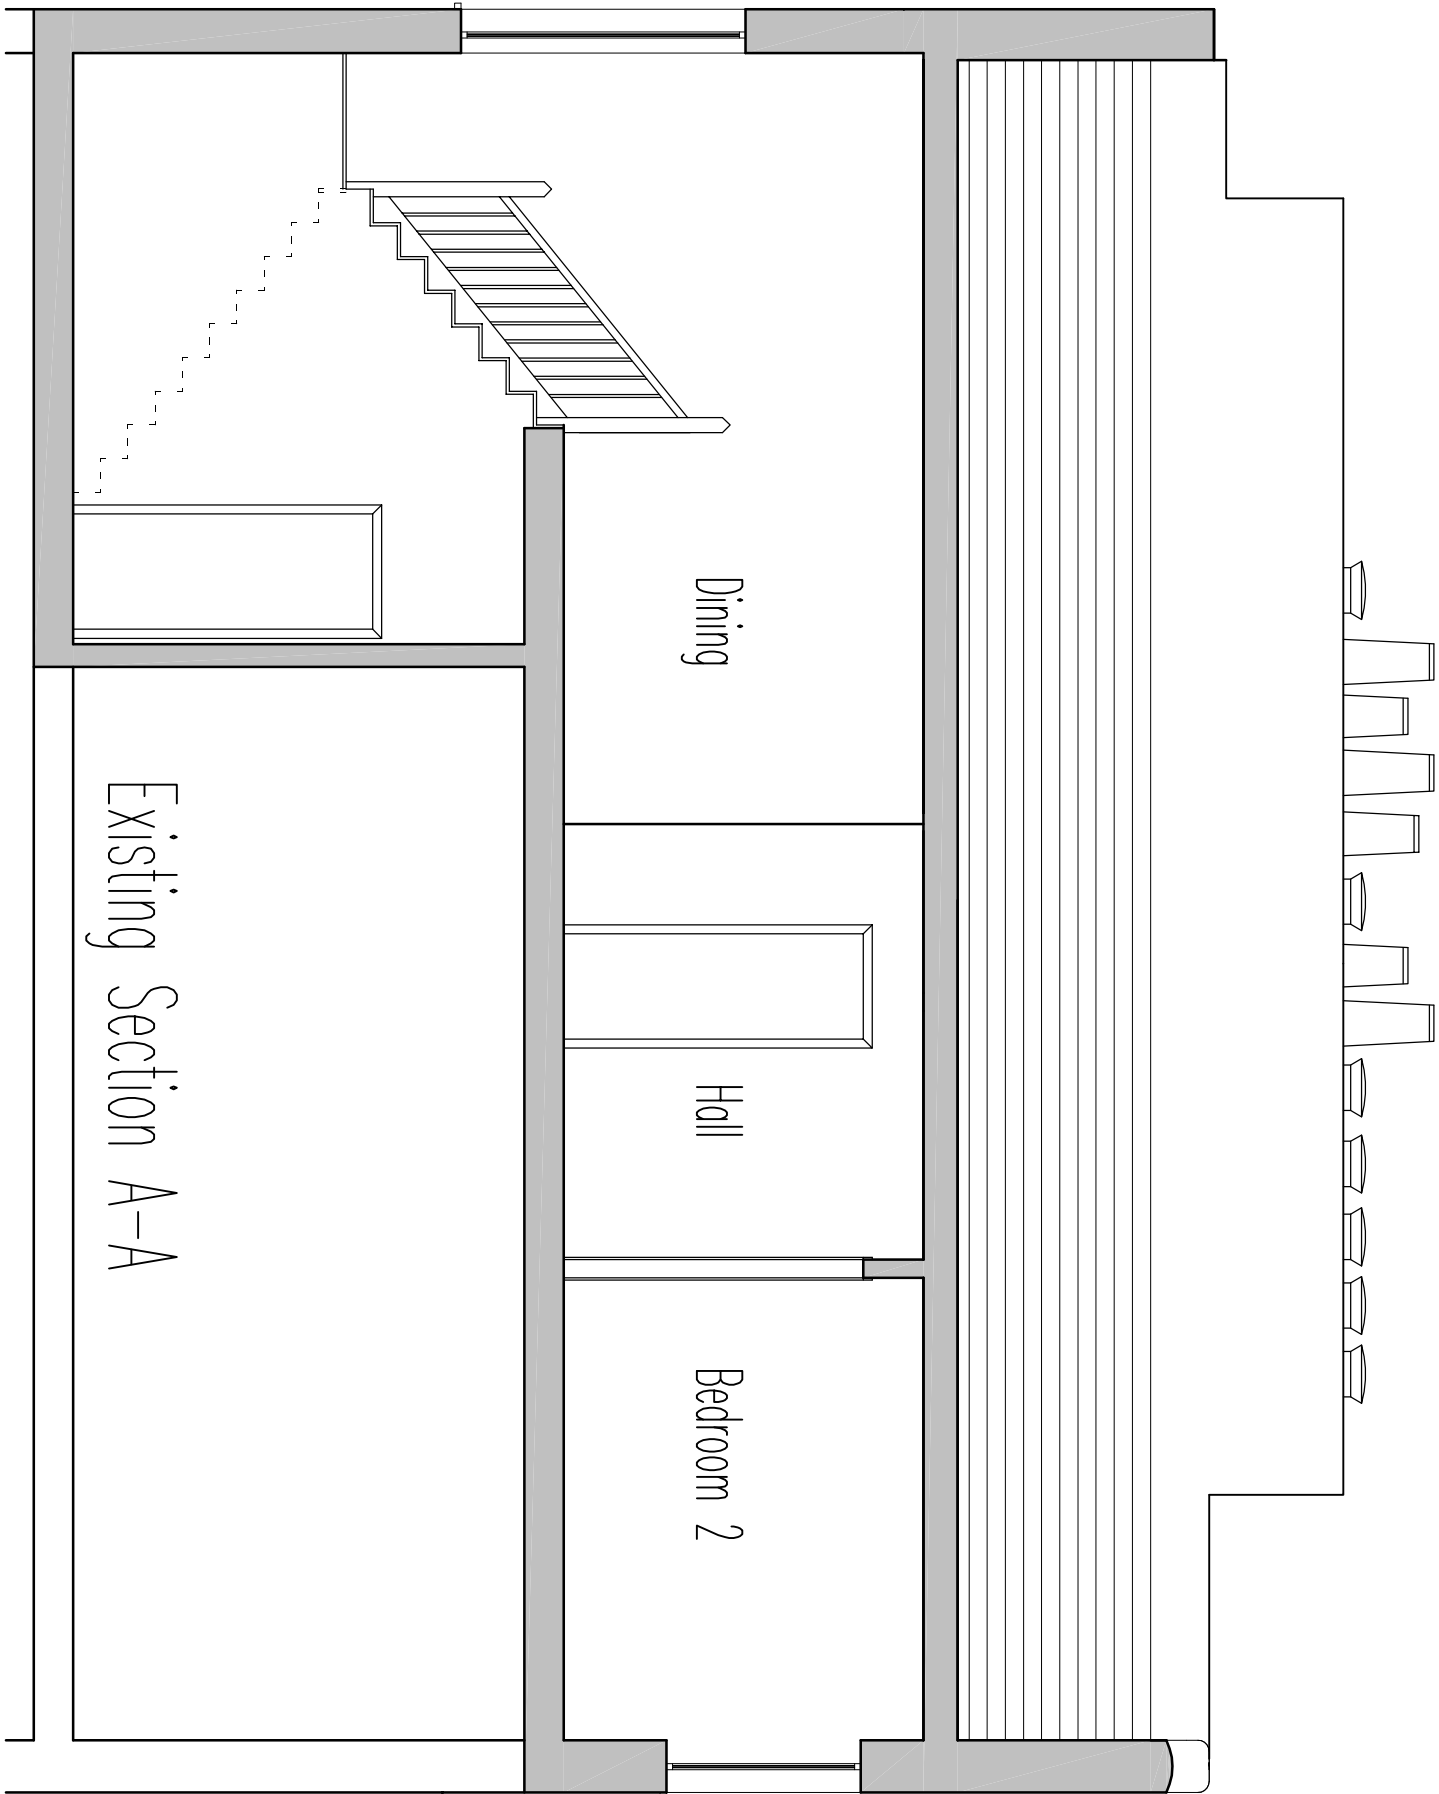

Existing Third Floor Plan

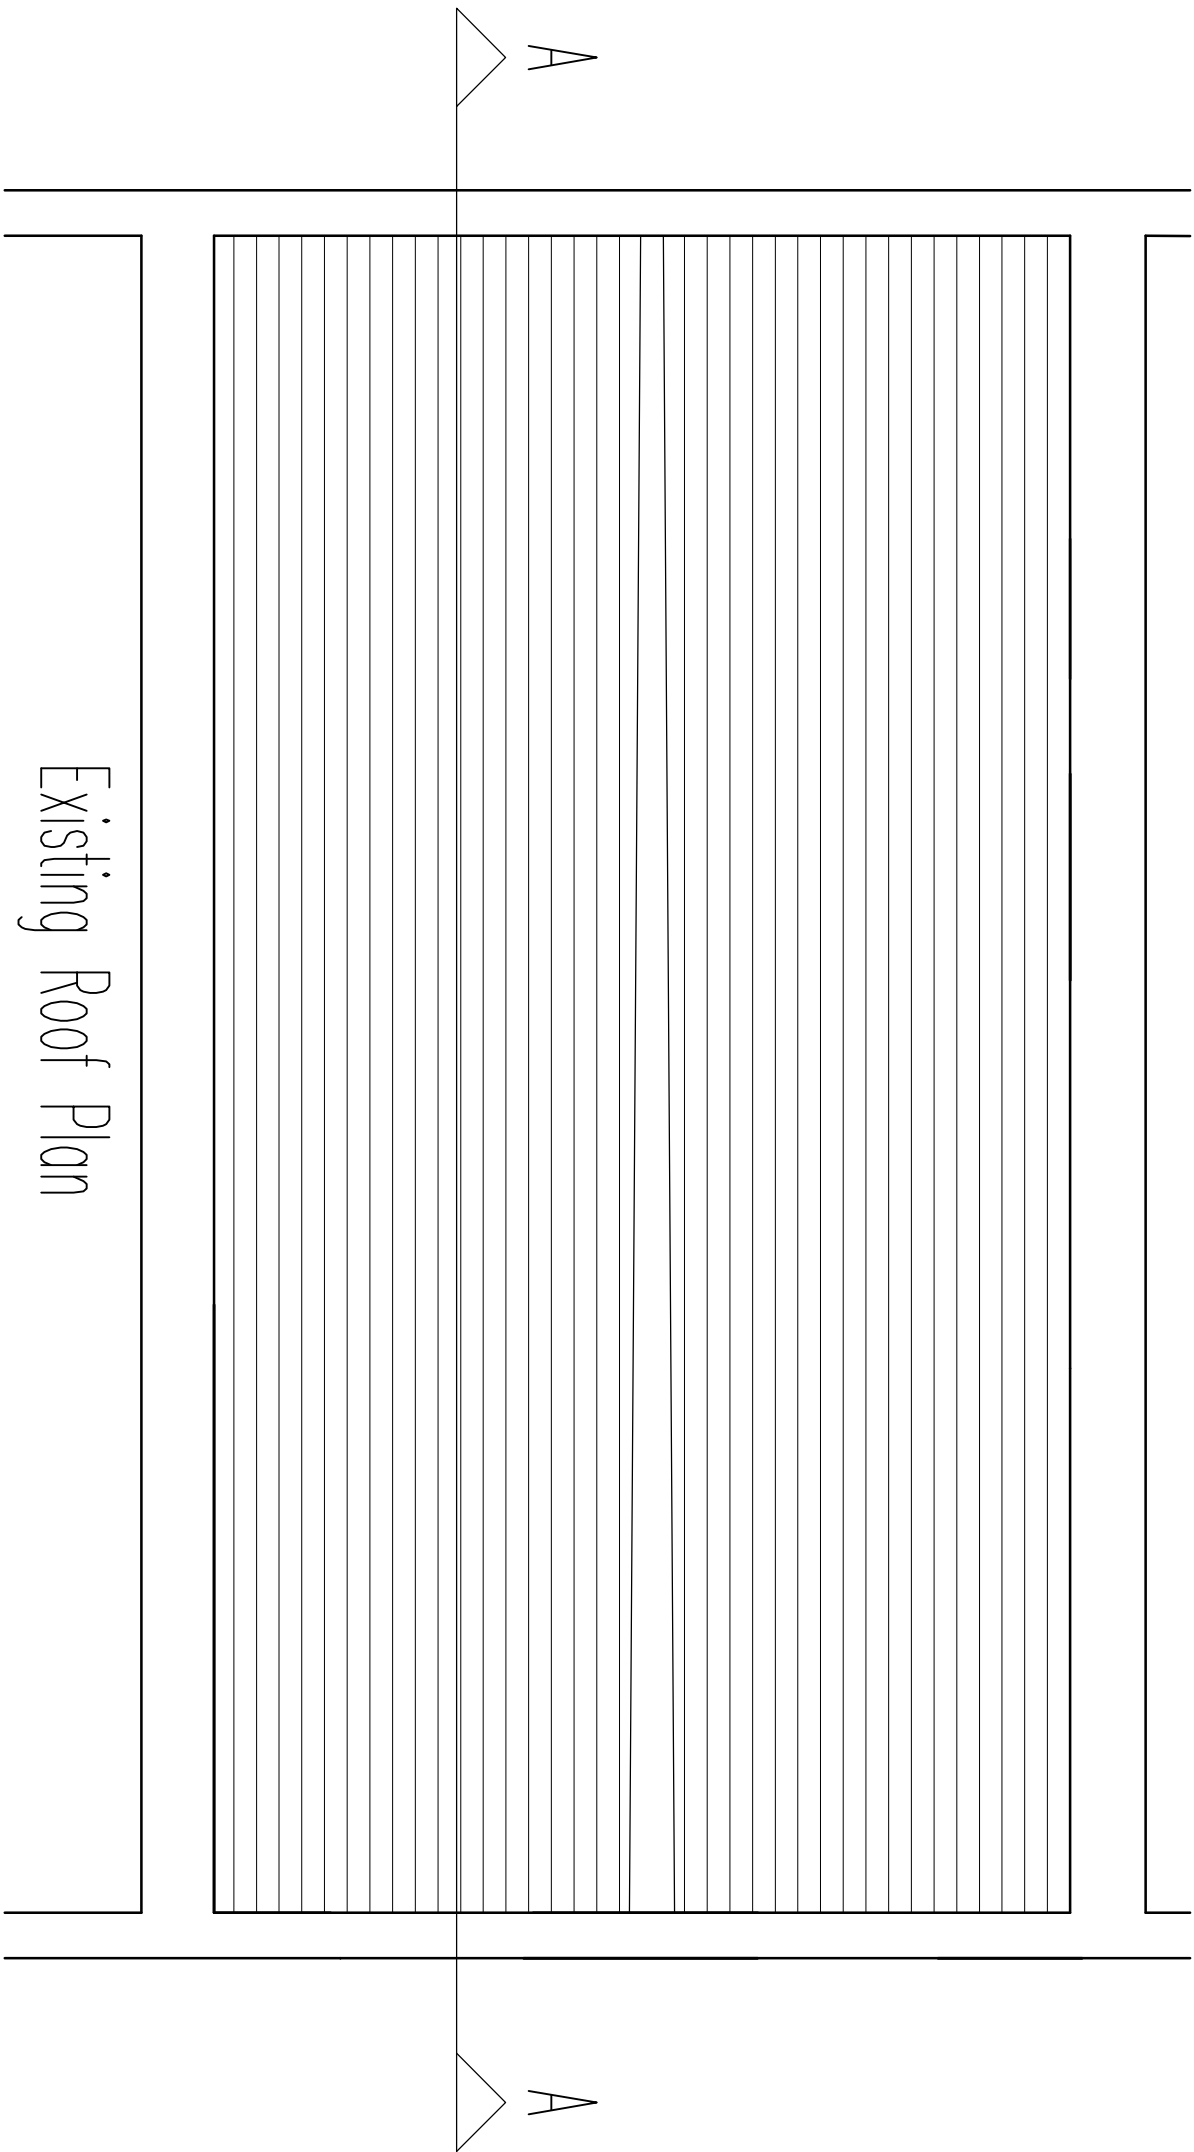

Existing Roof Plan

notes

Any discrepancies in dimensions or detail to be reported to the architect immediately. This drawing is to be read in conjunction with all relevant architectural, structural and services drawings.

This drawing remains the copyright of Robert Savage Associates and may not be copied or used without their prior consent.

revisions

client

HANLEY PORTER

project

THIRD FLOOR FLAT
40 ENGLANDS LANE BELSIZE PARK NW3

title

Existing, Plans, Section & Elevations.

scale

1:50



date

JANUARY 2010

drg. no.

8498/TP/01/3

Robert Savage & Associates
architects designers structural engineers
11 Eton Gorges, Lancaster Grove, Telephone: 020 7433 3561
Belsize Park, London NW3 4PE Facsimile: 020 7433 3716

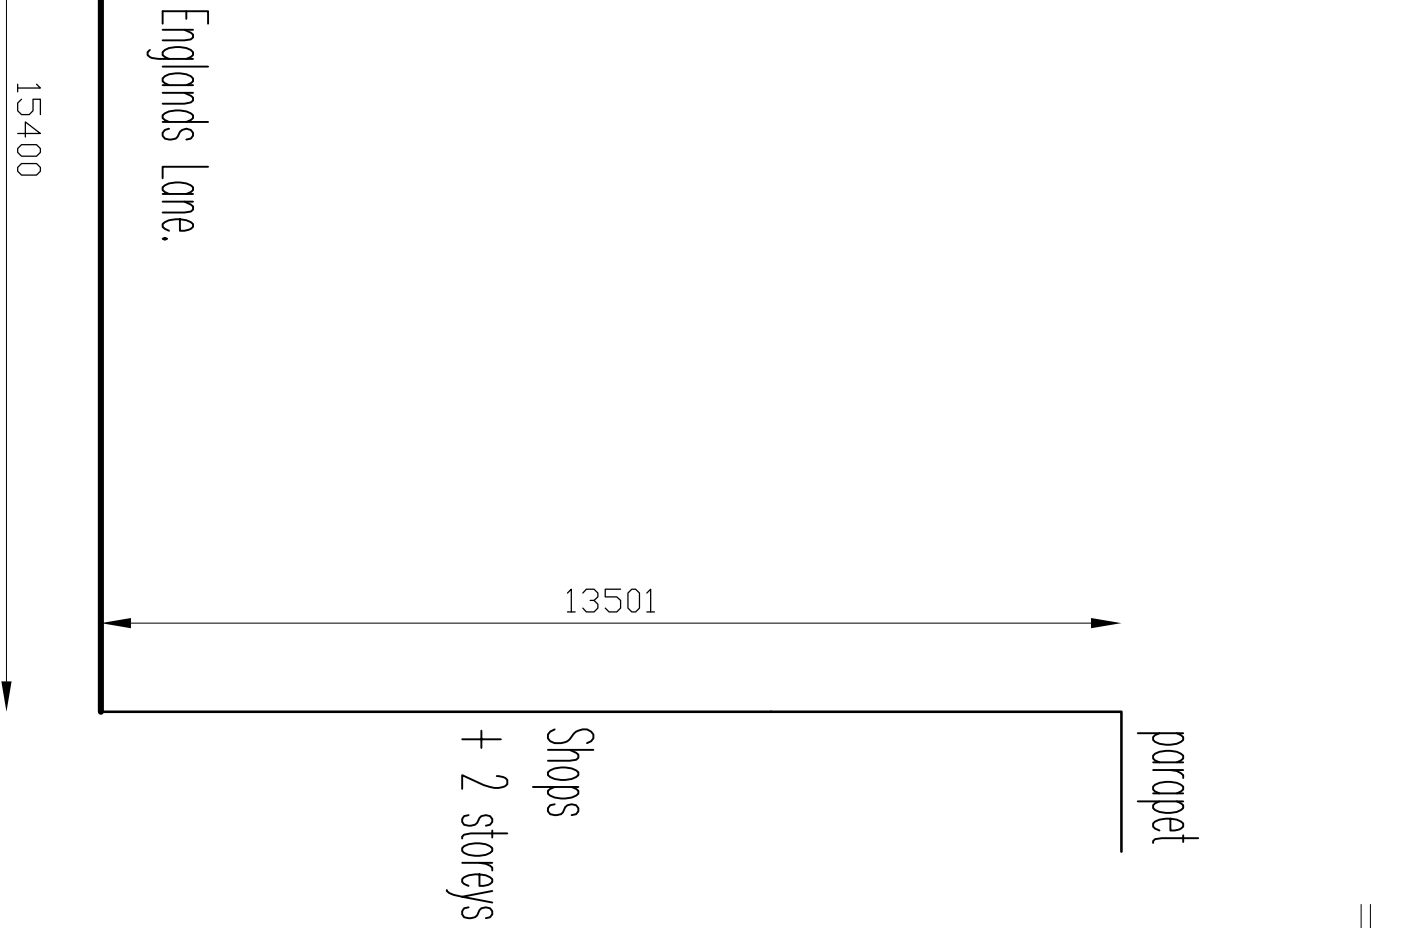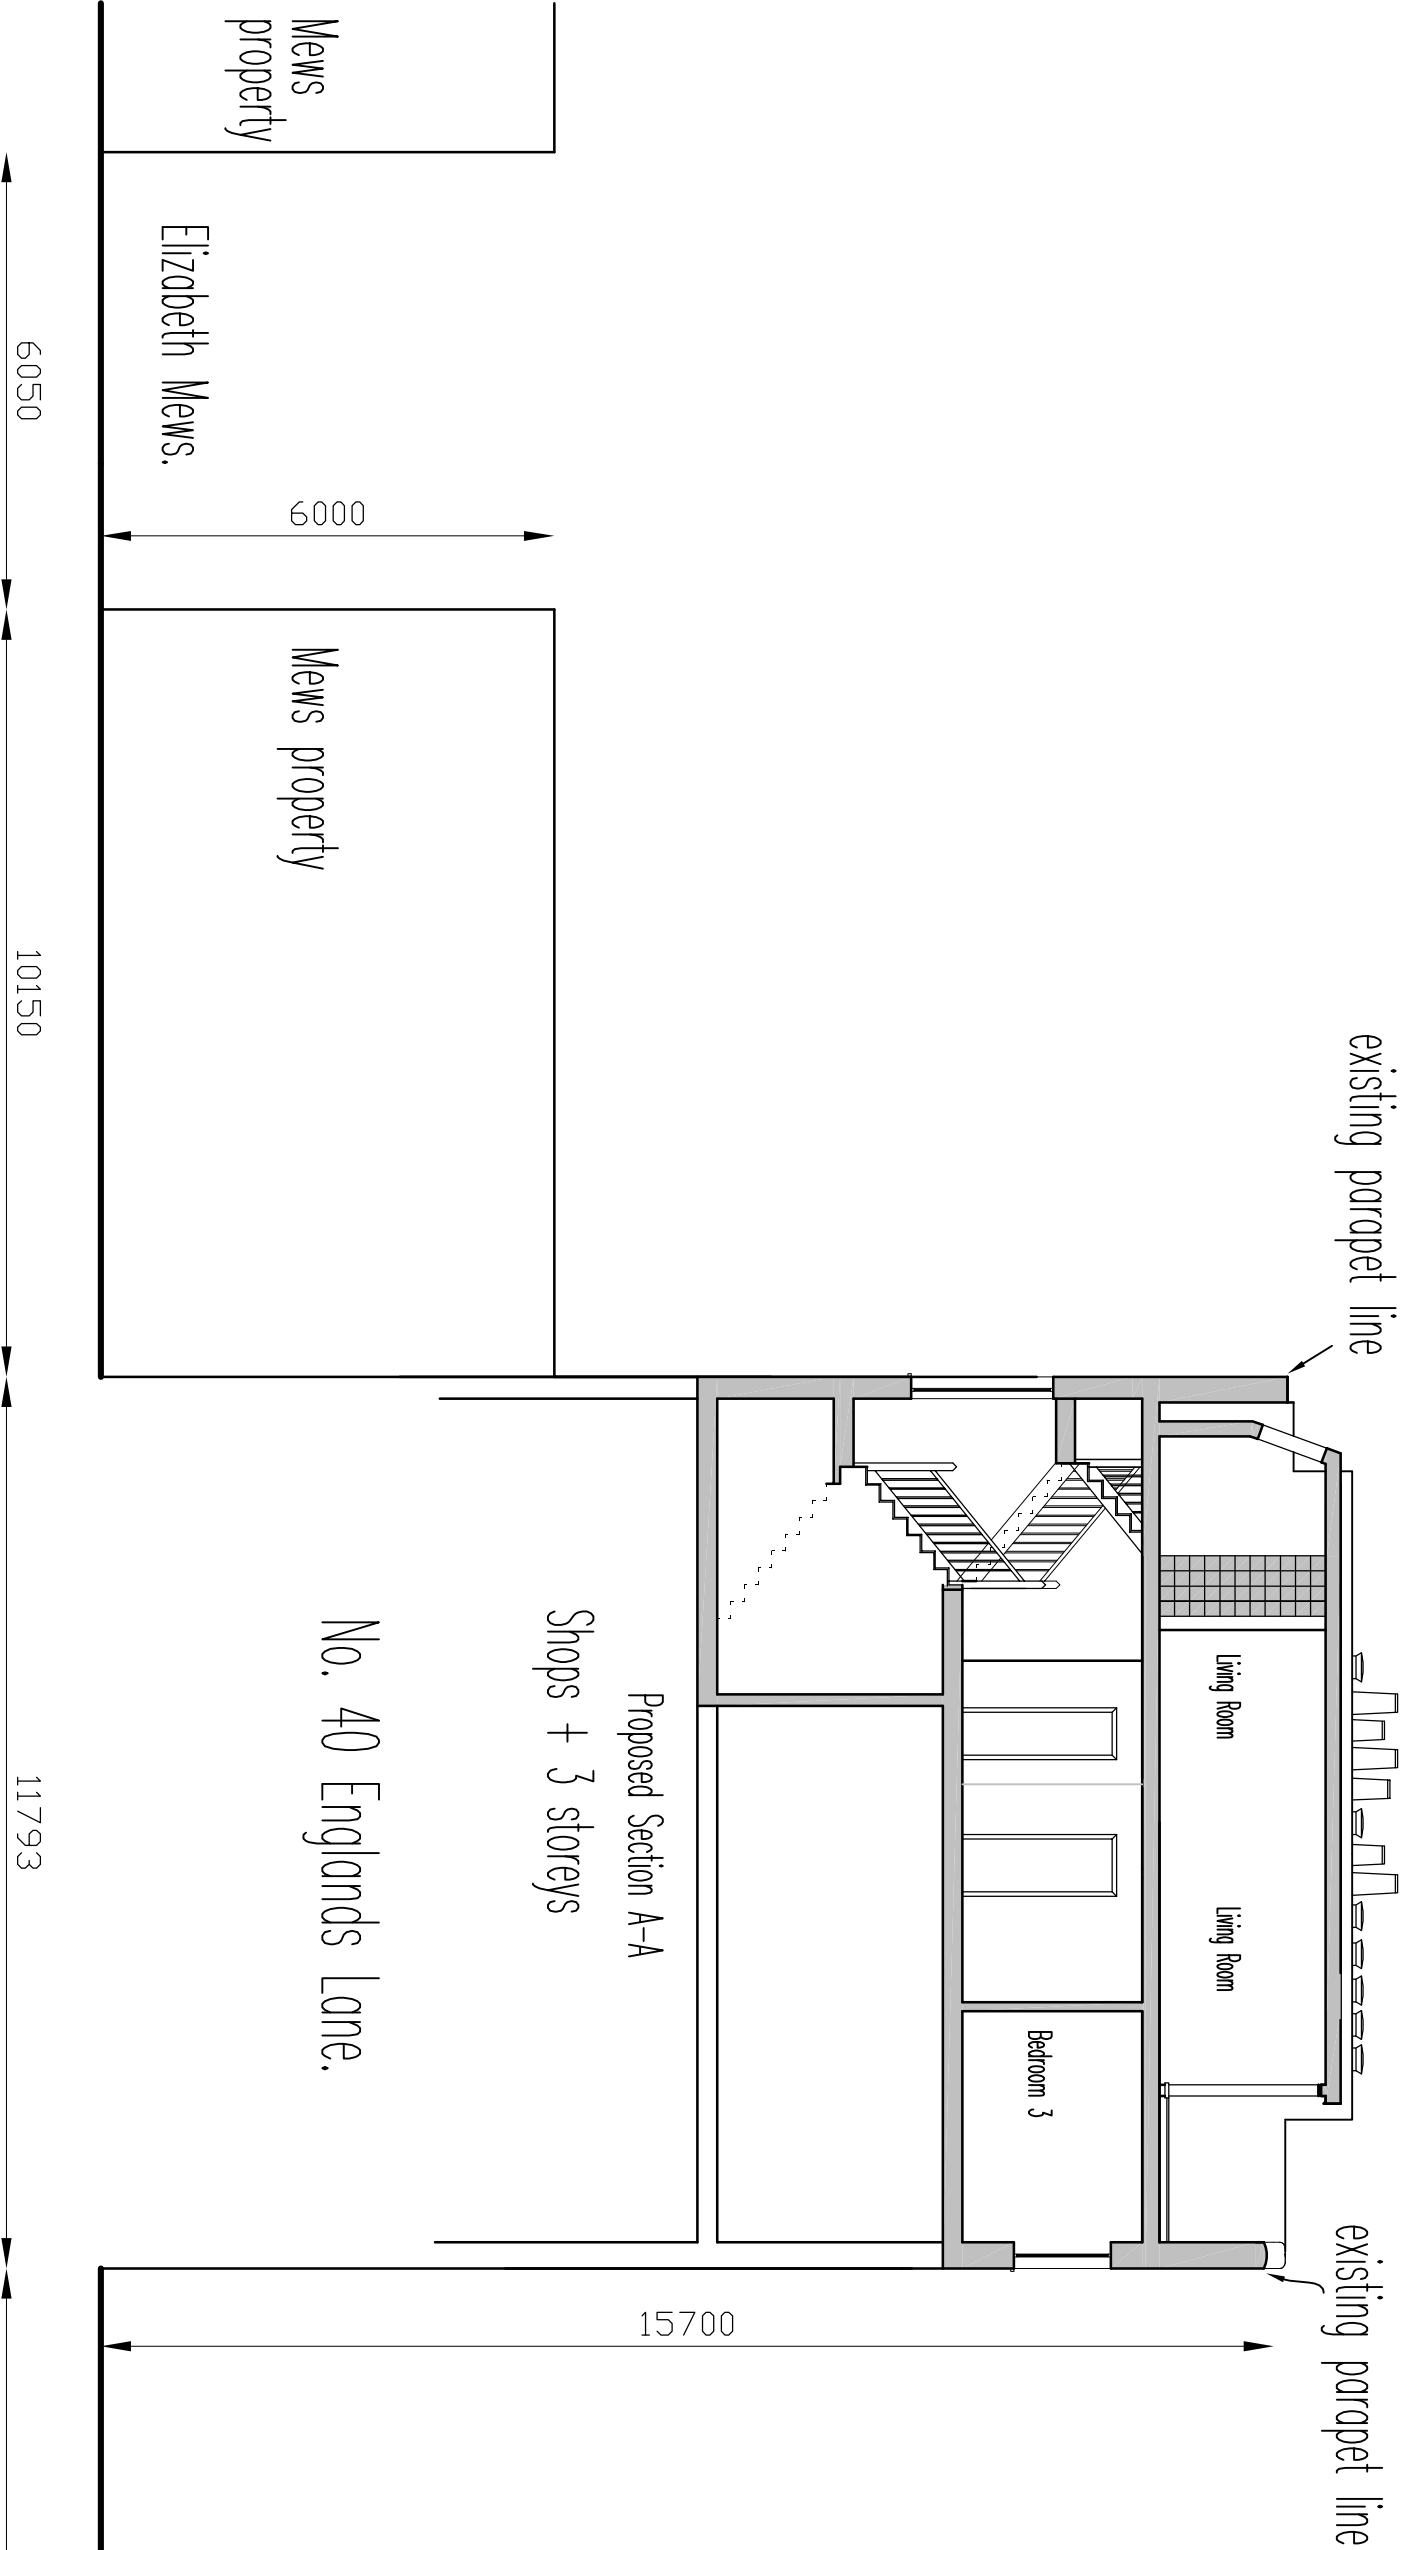


No. 40 Englands Lane.


Shops + 3 storeys

Englands Lane.

Shops
+ 2 storeys

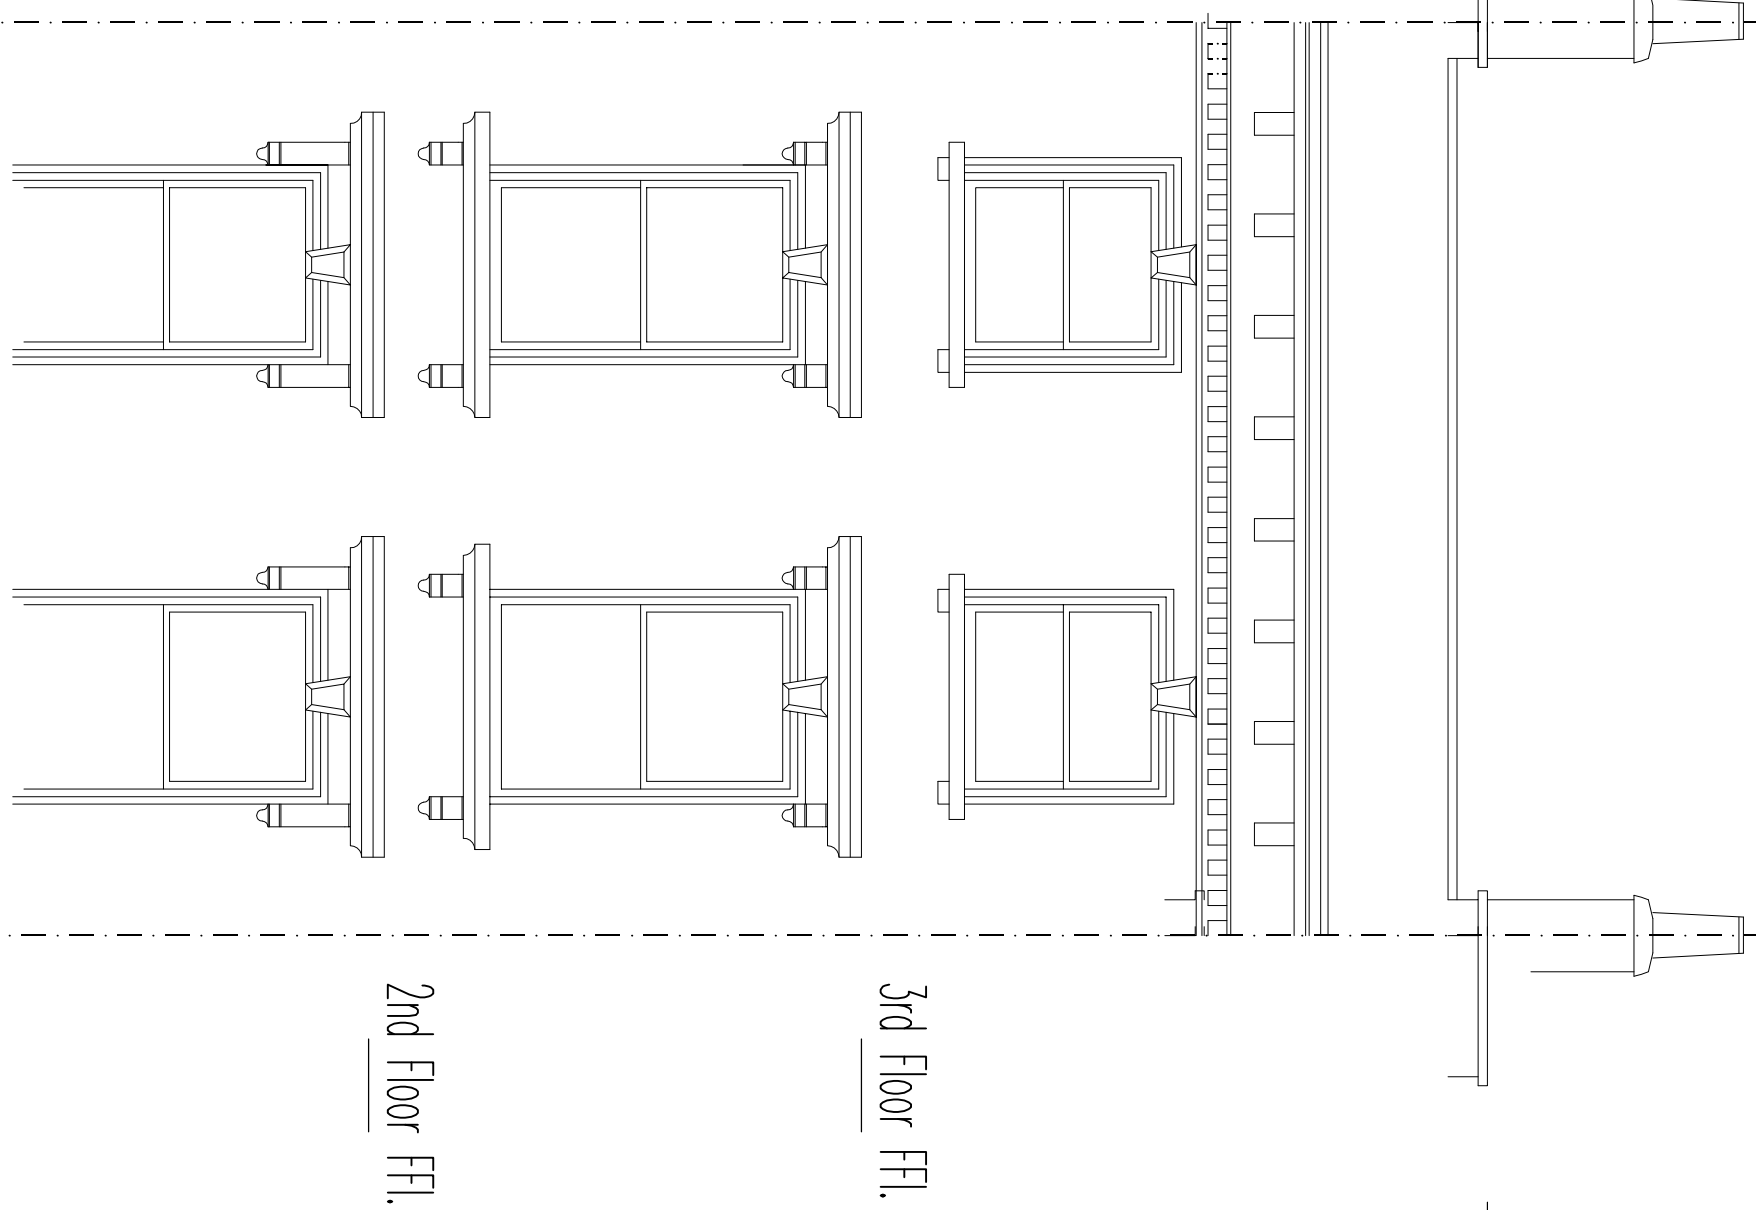

Existing Front Elevation

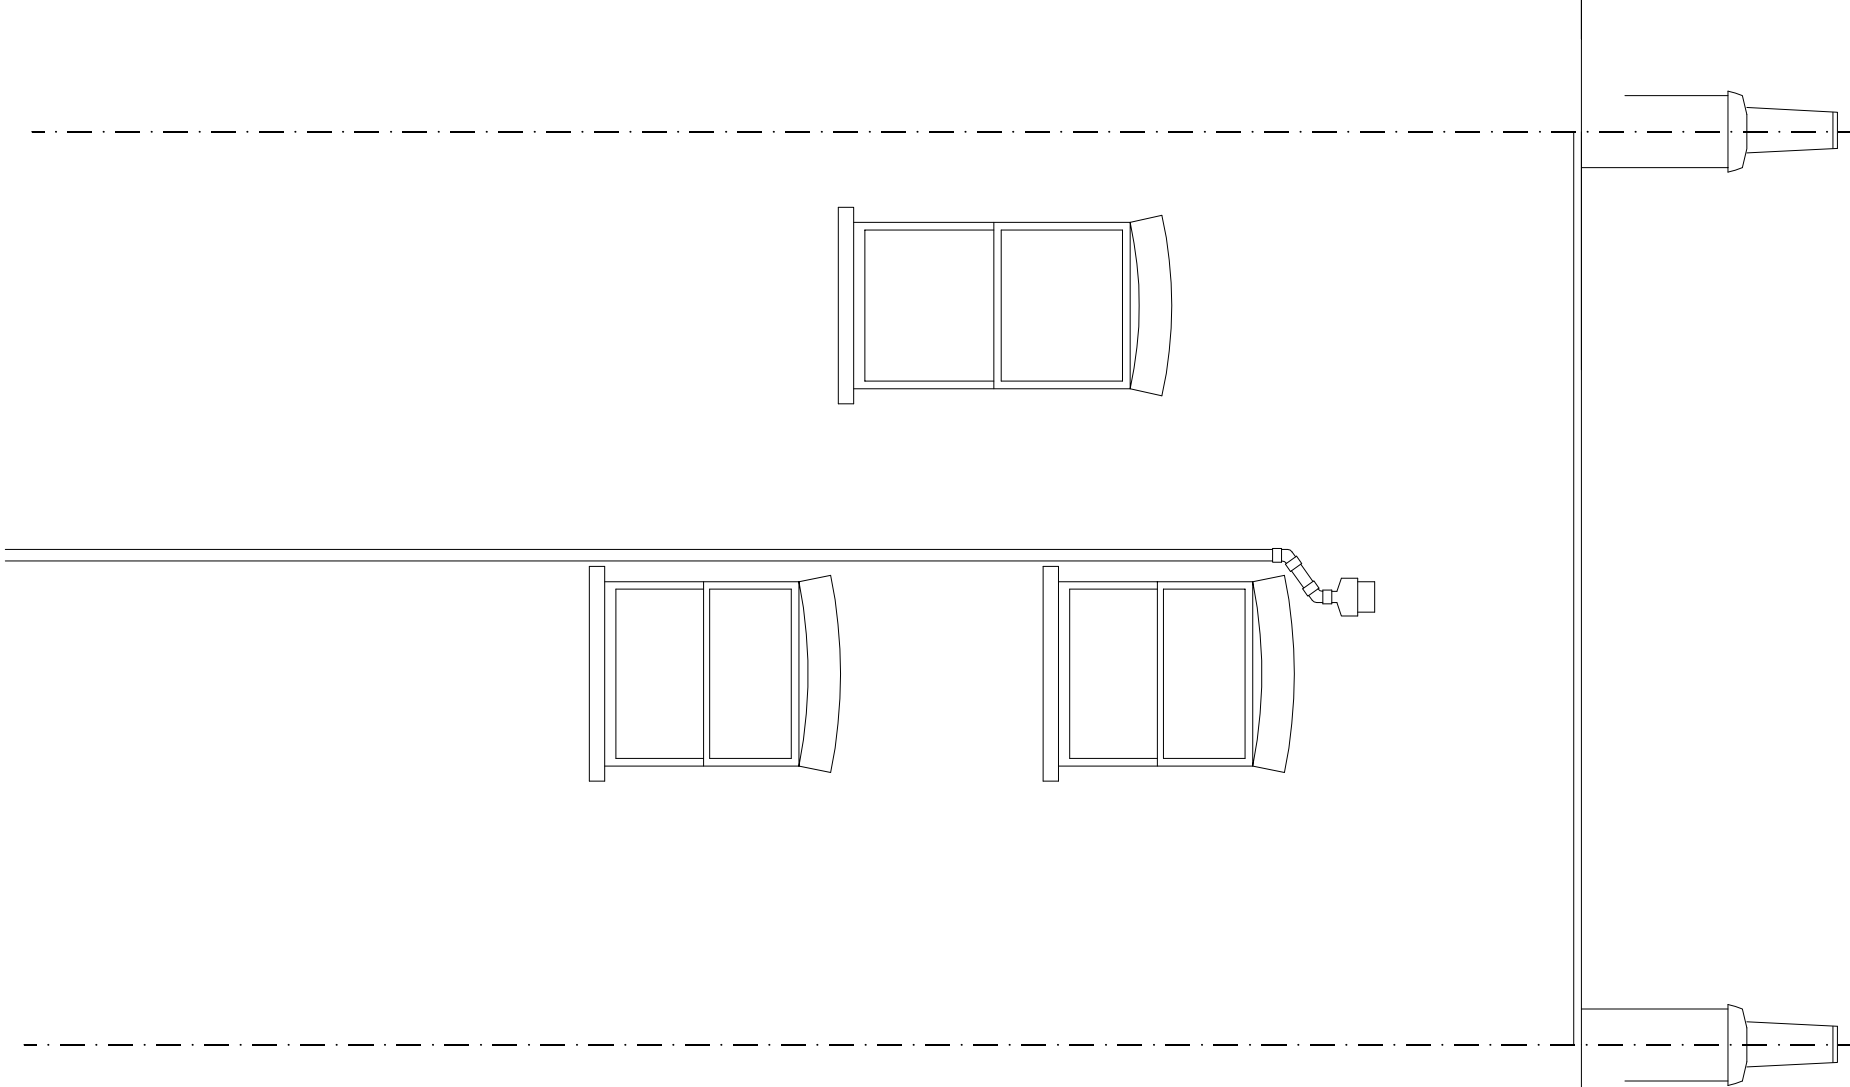

Existing Rear Elevation

Section through Englands Lane and Elizabeth Mews - Facing east.