

DISCLAIMER

All dimensions and levels to be checked on site by contractor prior to preparation of shop/specification drawings and



Do not rely on this drawing for any other purpose. If you wish to use this drawing for any other purpose, you must obtain the written consent of Martin Arnold Ltd and be responsible for any implications resulting from such use.

This drawing and the copyright and patent therein are the property of Martin Arnold Ltd and may not be used or reproduced without consent.

Any variations or alterations are to be notified to Martin Arnold Ltd before the architect work commences.

MA Code (for MA use only):

CAC2674

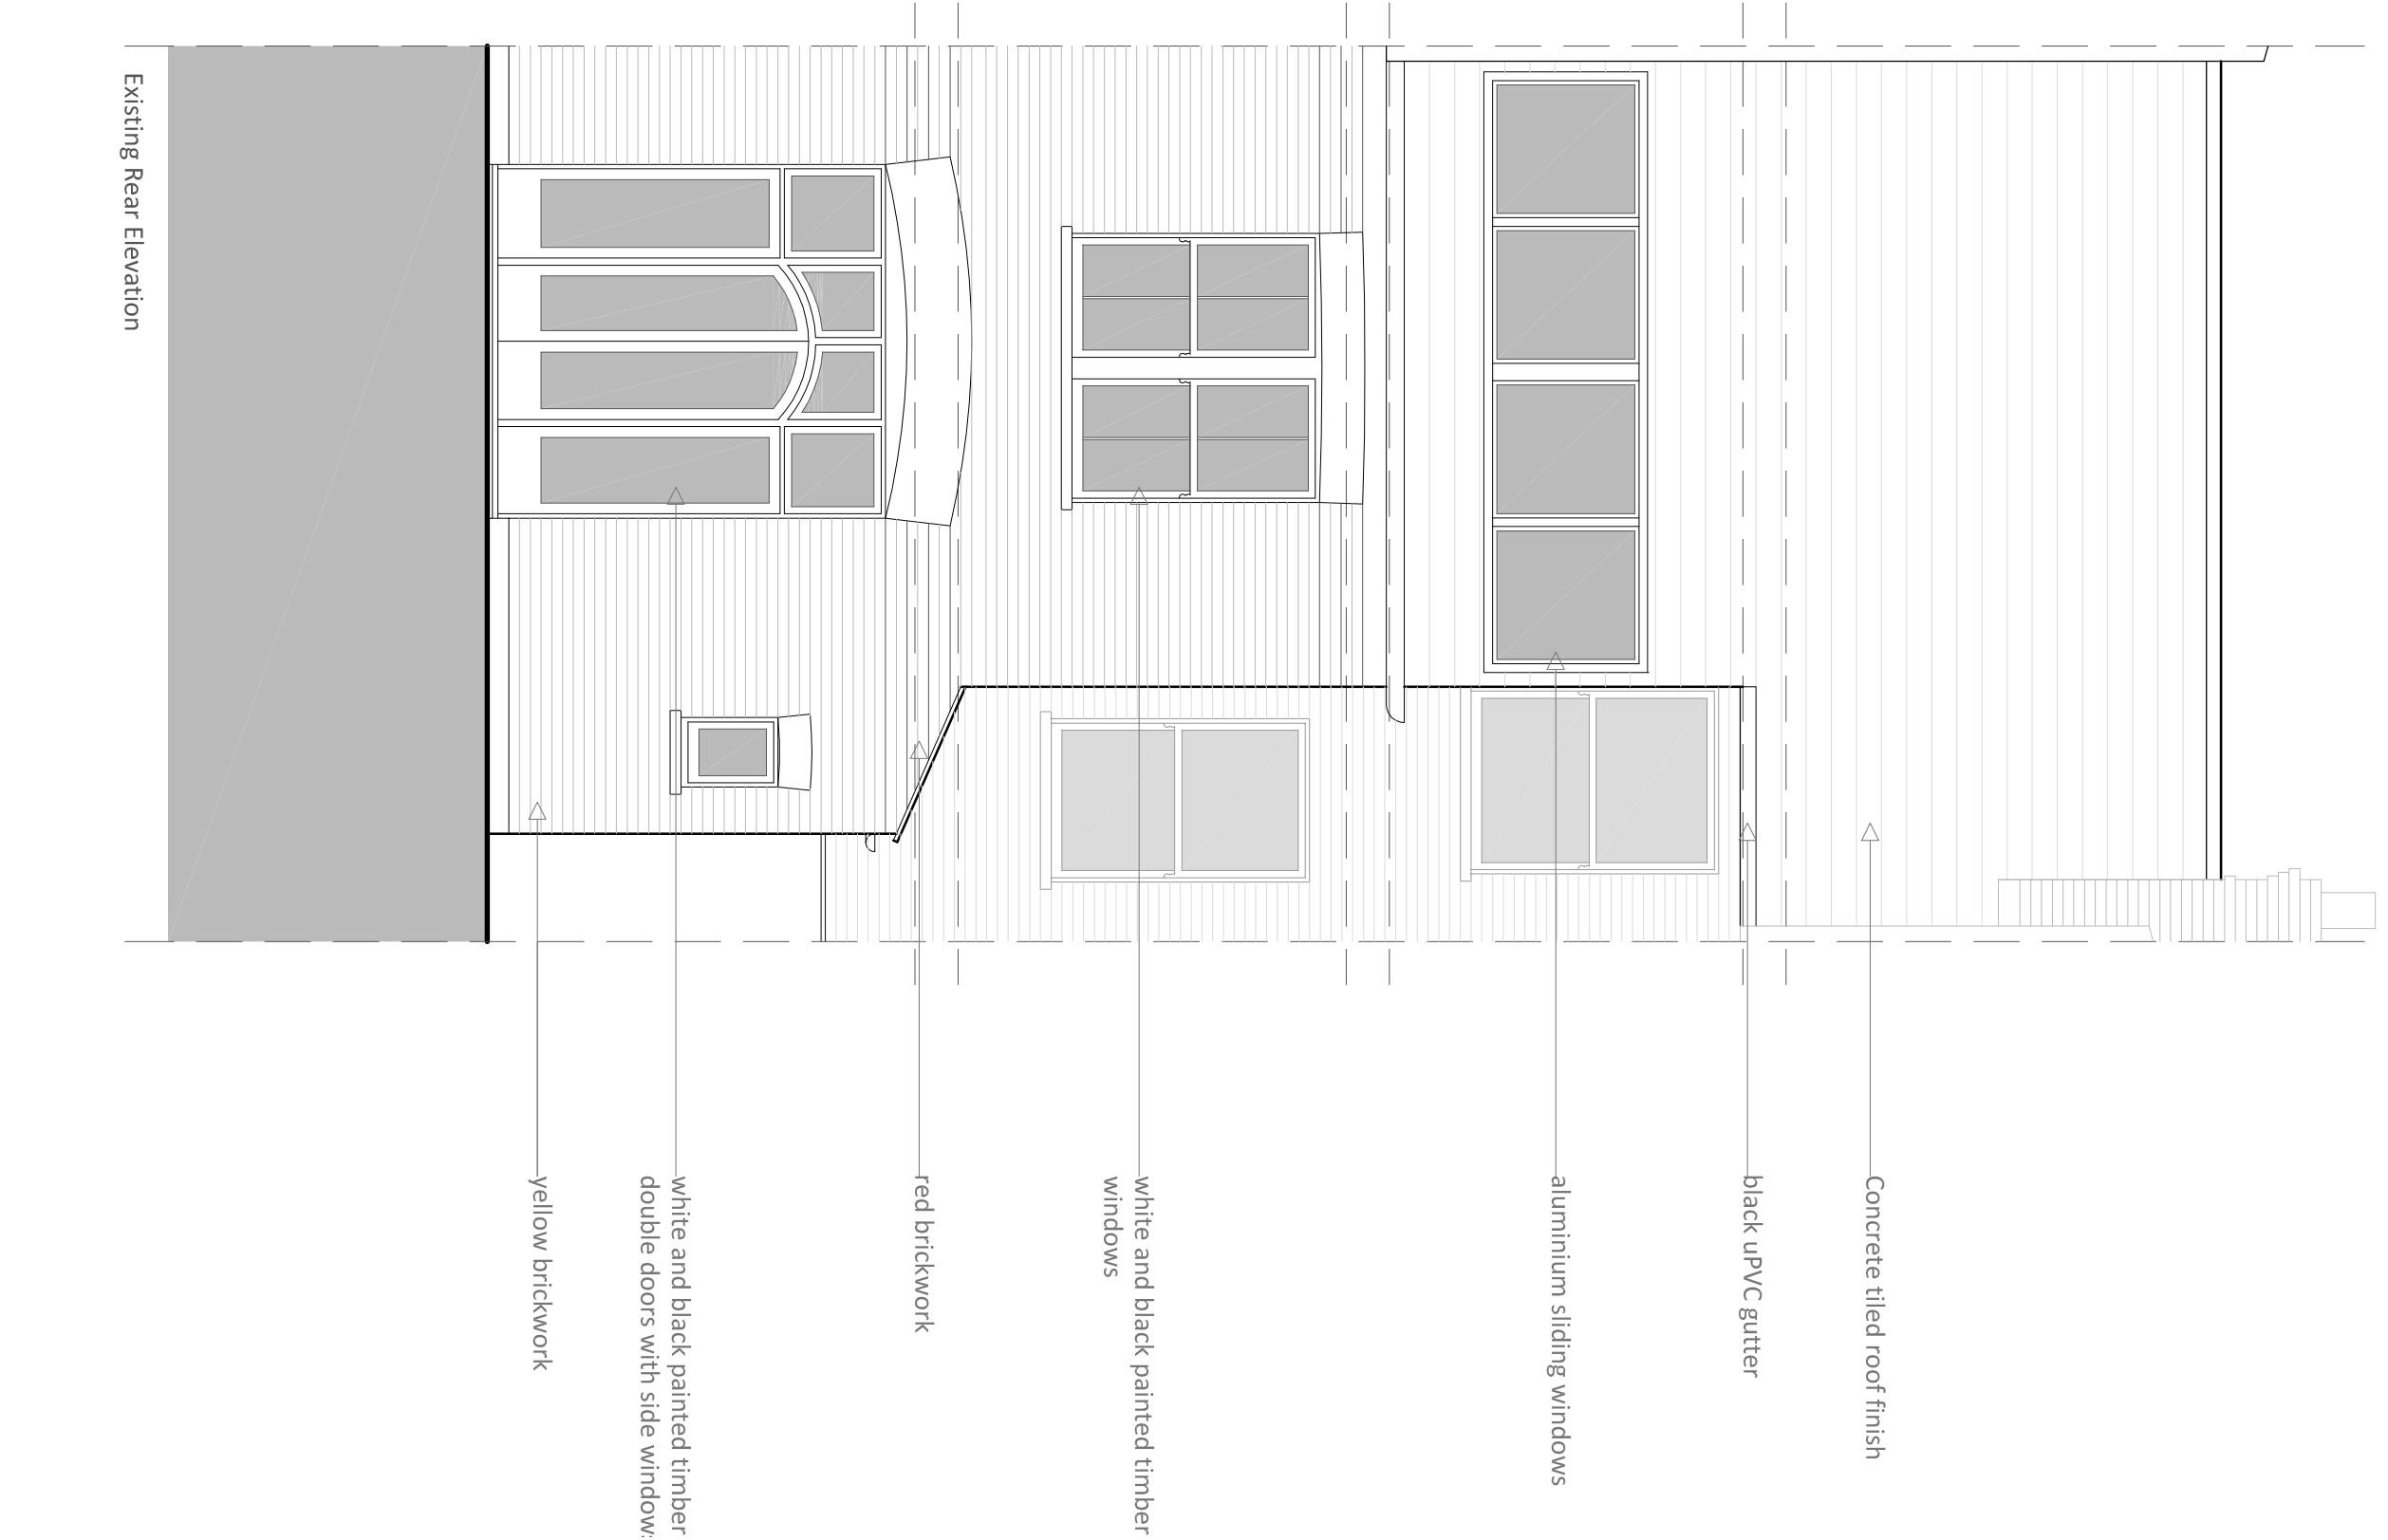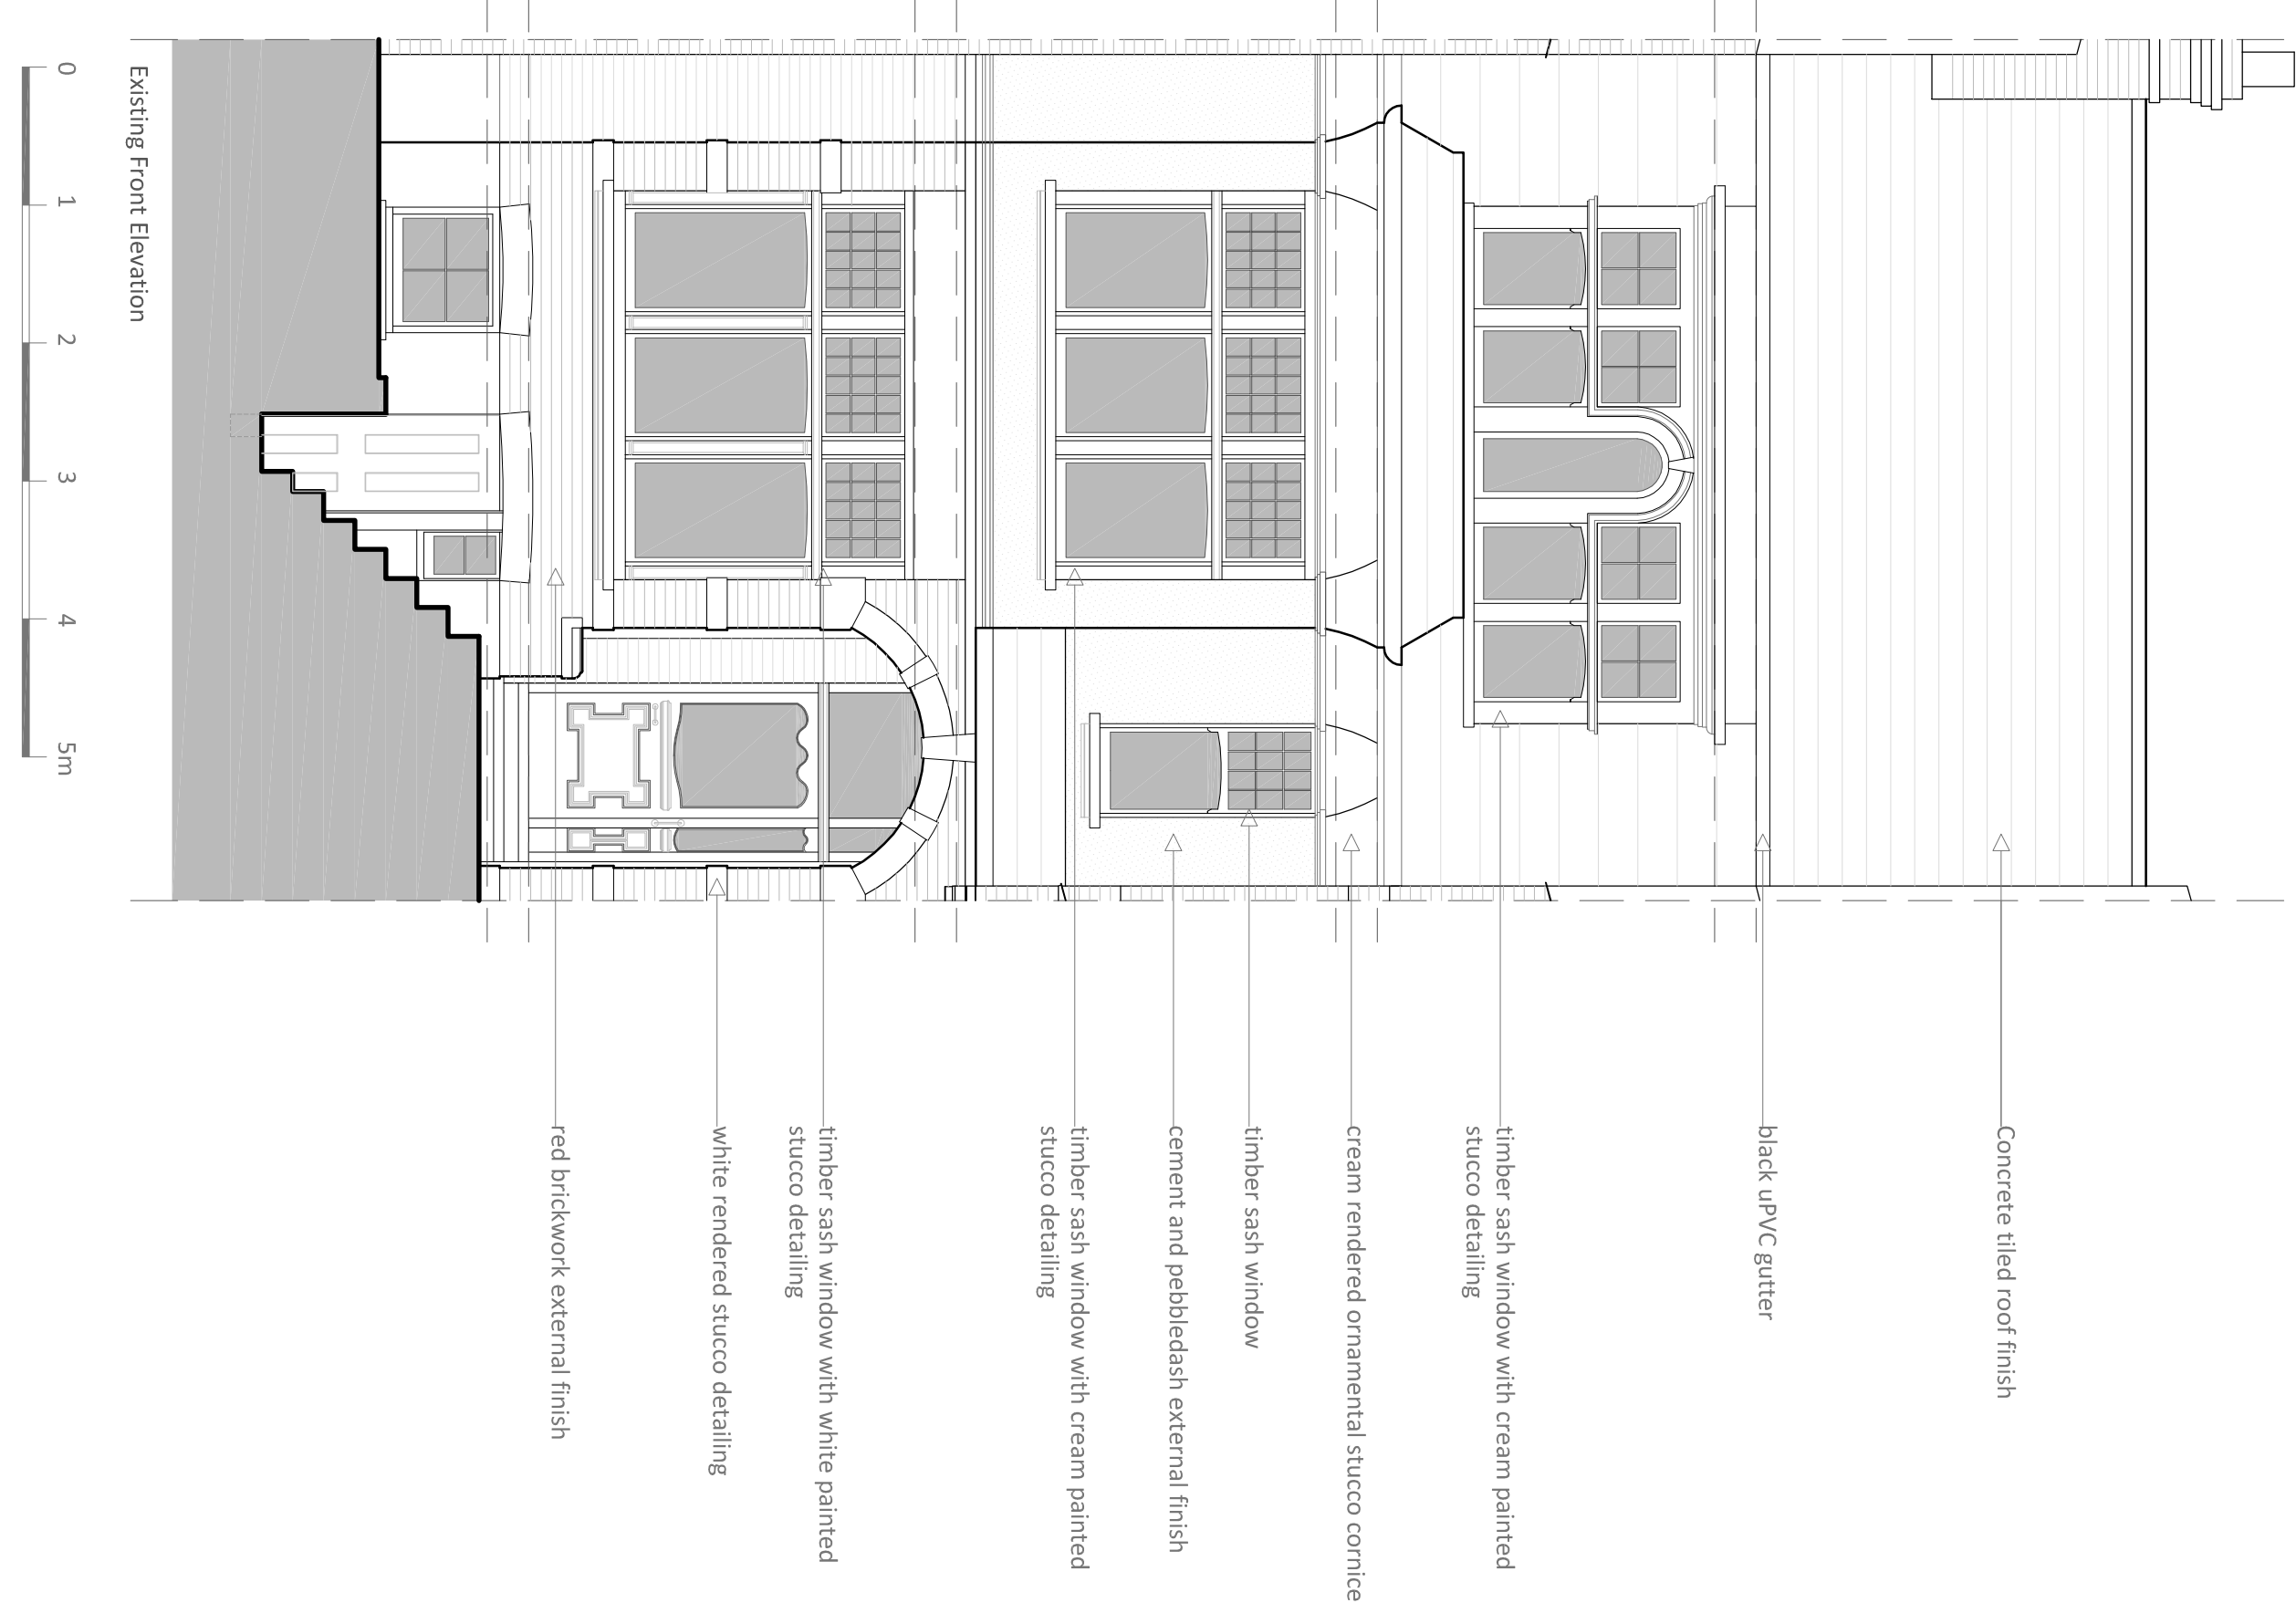

Rev Date By Description

MARTIN ARNOLD
Chartered Surveyors & Construction Consultants
4 Guntery Terrace
The Royal Arsenal
SE18 5SW



TEL : 020 8317 7957
FAX : 020 8317 7142
EMAIL : info@martinarnold.co.uk
WEBSITE : www.martinarnold.co.uk

CLIENT :
Central & Cecil
Cecil House
266 Watney Road
London, SE1 8RQ

PROJECT :
53 Glenmore Road
London
NW3 4DA

TITLE :
Existing Front and Rear Elevations

Purpose of Issue :
Planning

Drawn : AS **Checked By :** CL

Date : March 2017

Scale : 1:50@A1

Dwg No : 2674-MA-E-EL-200-000