

DISCLAIMER


All dimensions and levels to be checked on site by contractor prior to preparation of shop/specifiable drawings and

Do not rely on these drawings for construction. If you wish to rely on these drawings, you must ensure that you have obtained the necessary permissions from the relevant authorities and that you are aware of the relevant building regulations and other applicable laws.

This drawing and the copyright and patent therein are the property of Martin Arnold Ltd and may not be used or reproduced without consent.


This drawing is to be used in conjunction with all relevant specifications and standards and any alterations or variations are to be notified to Martin Arnold Ltd before the attached work commences.

MA Code (for MA use only): CAC2674

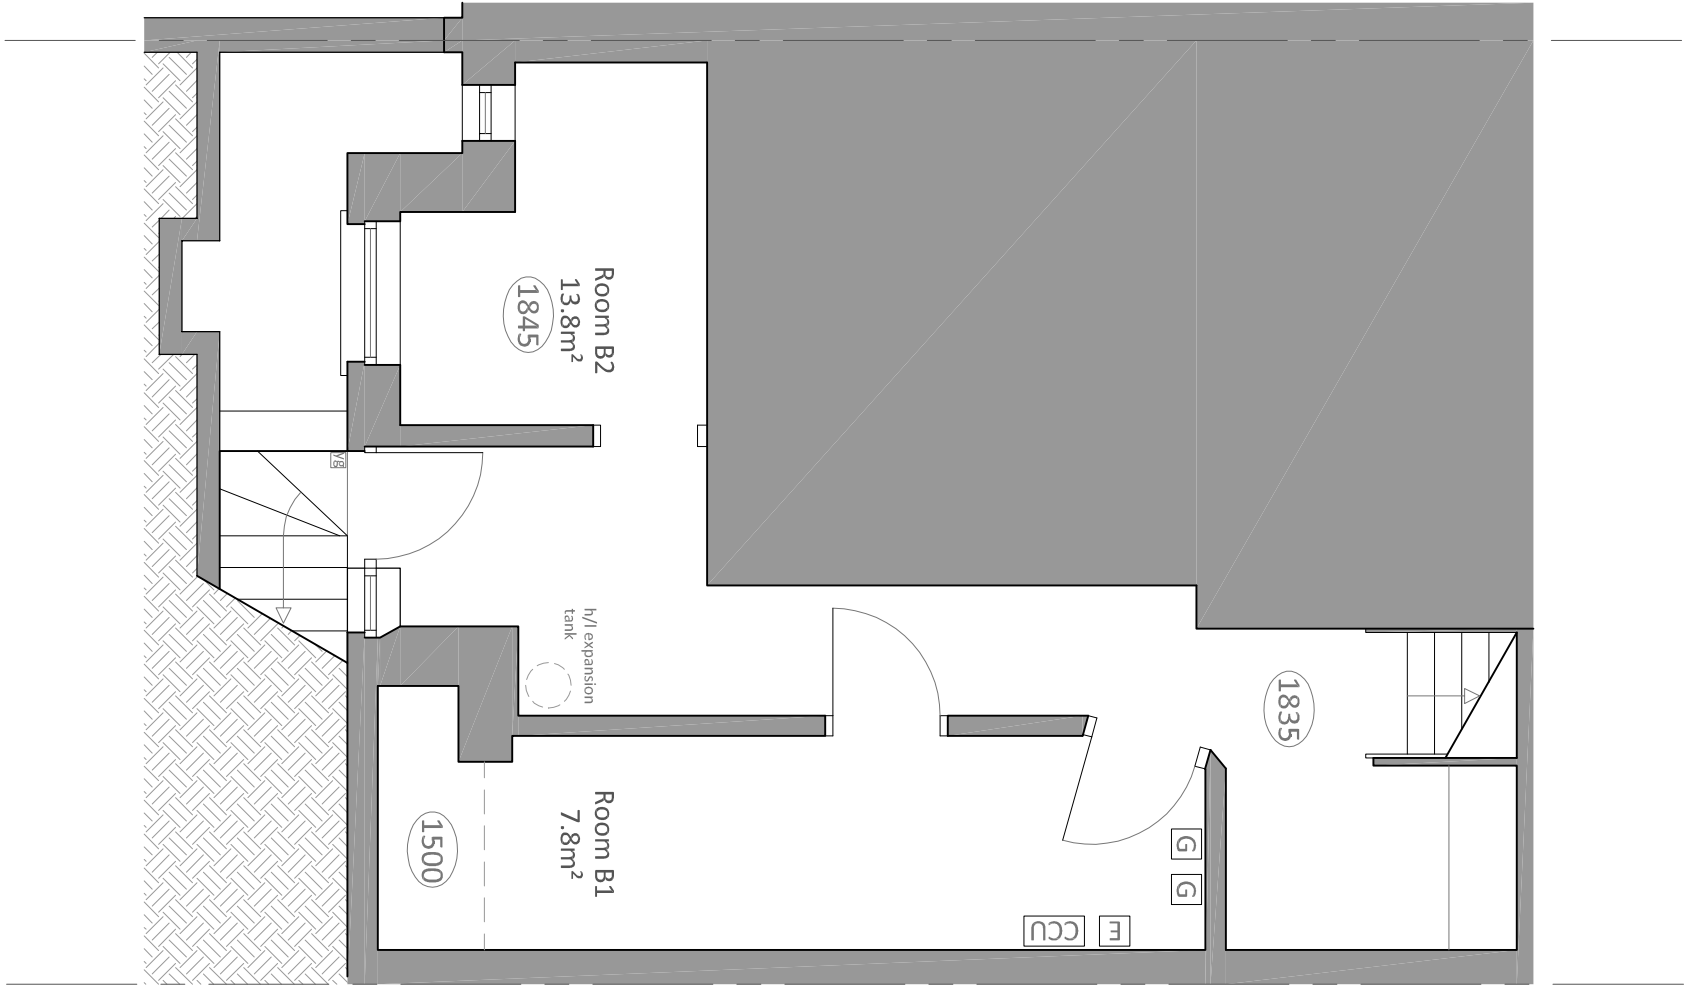


Existing Basement Floor Plan

Total Floor Area = 23.4m²

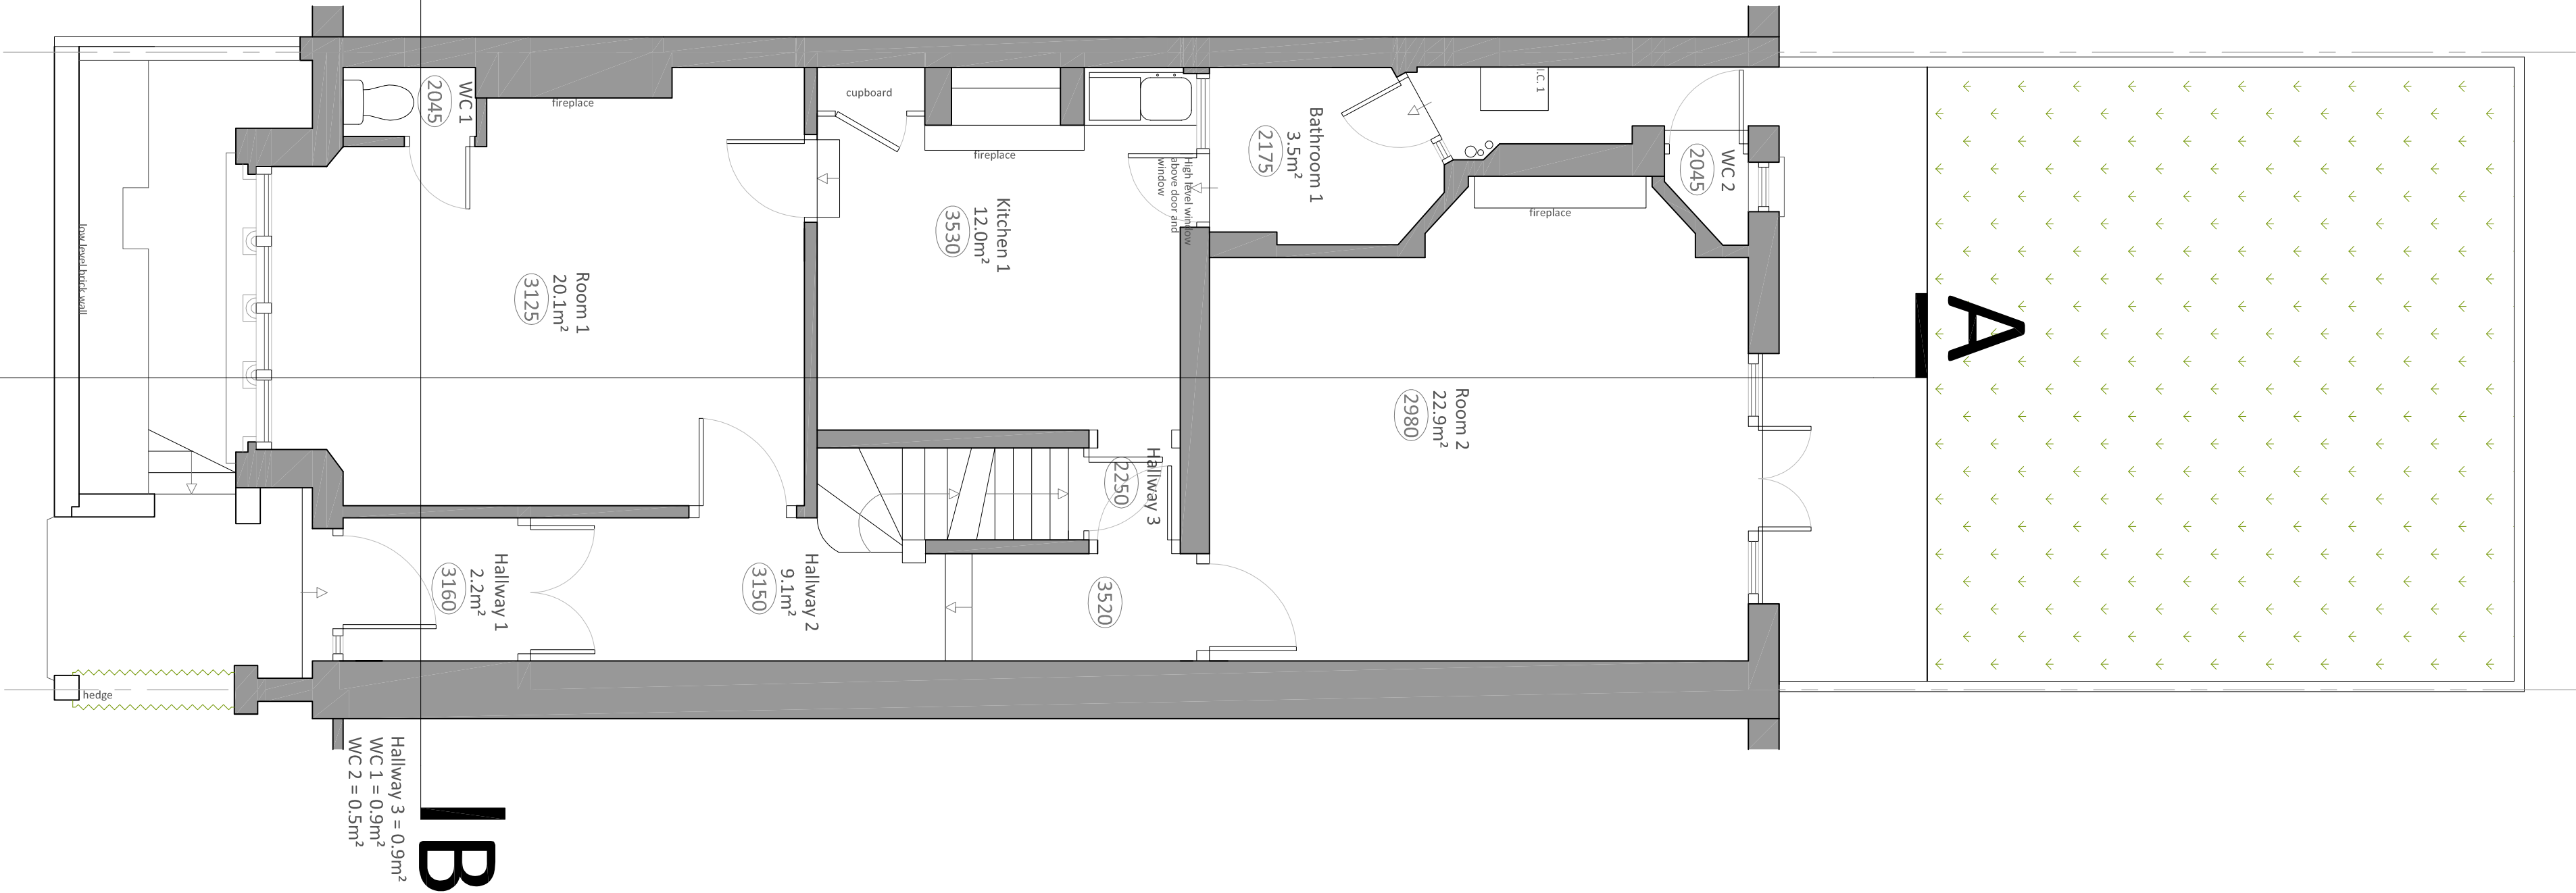


Existing Ground Floor Plan

Total Floor Area = 61.9m²

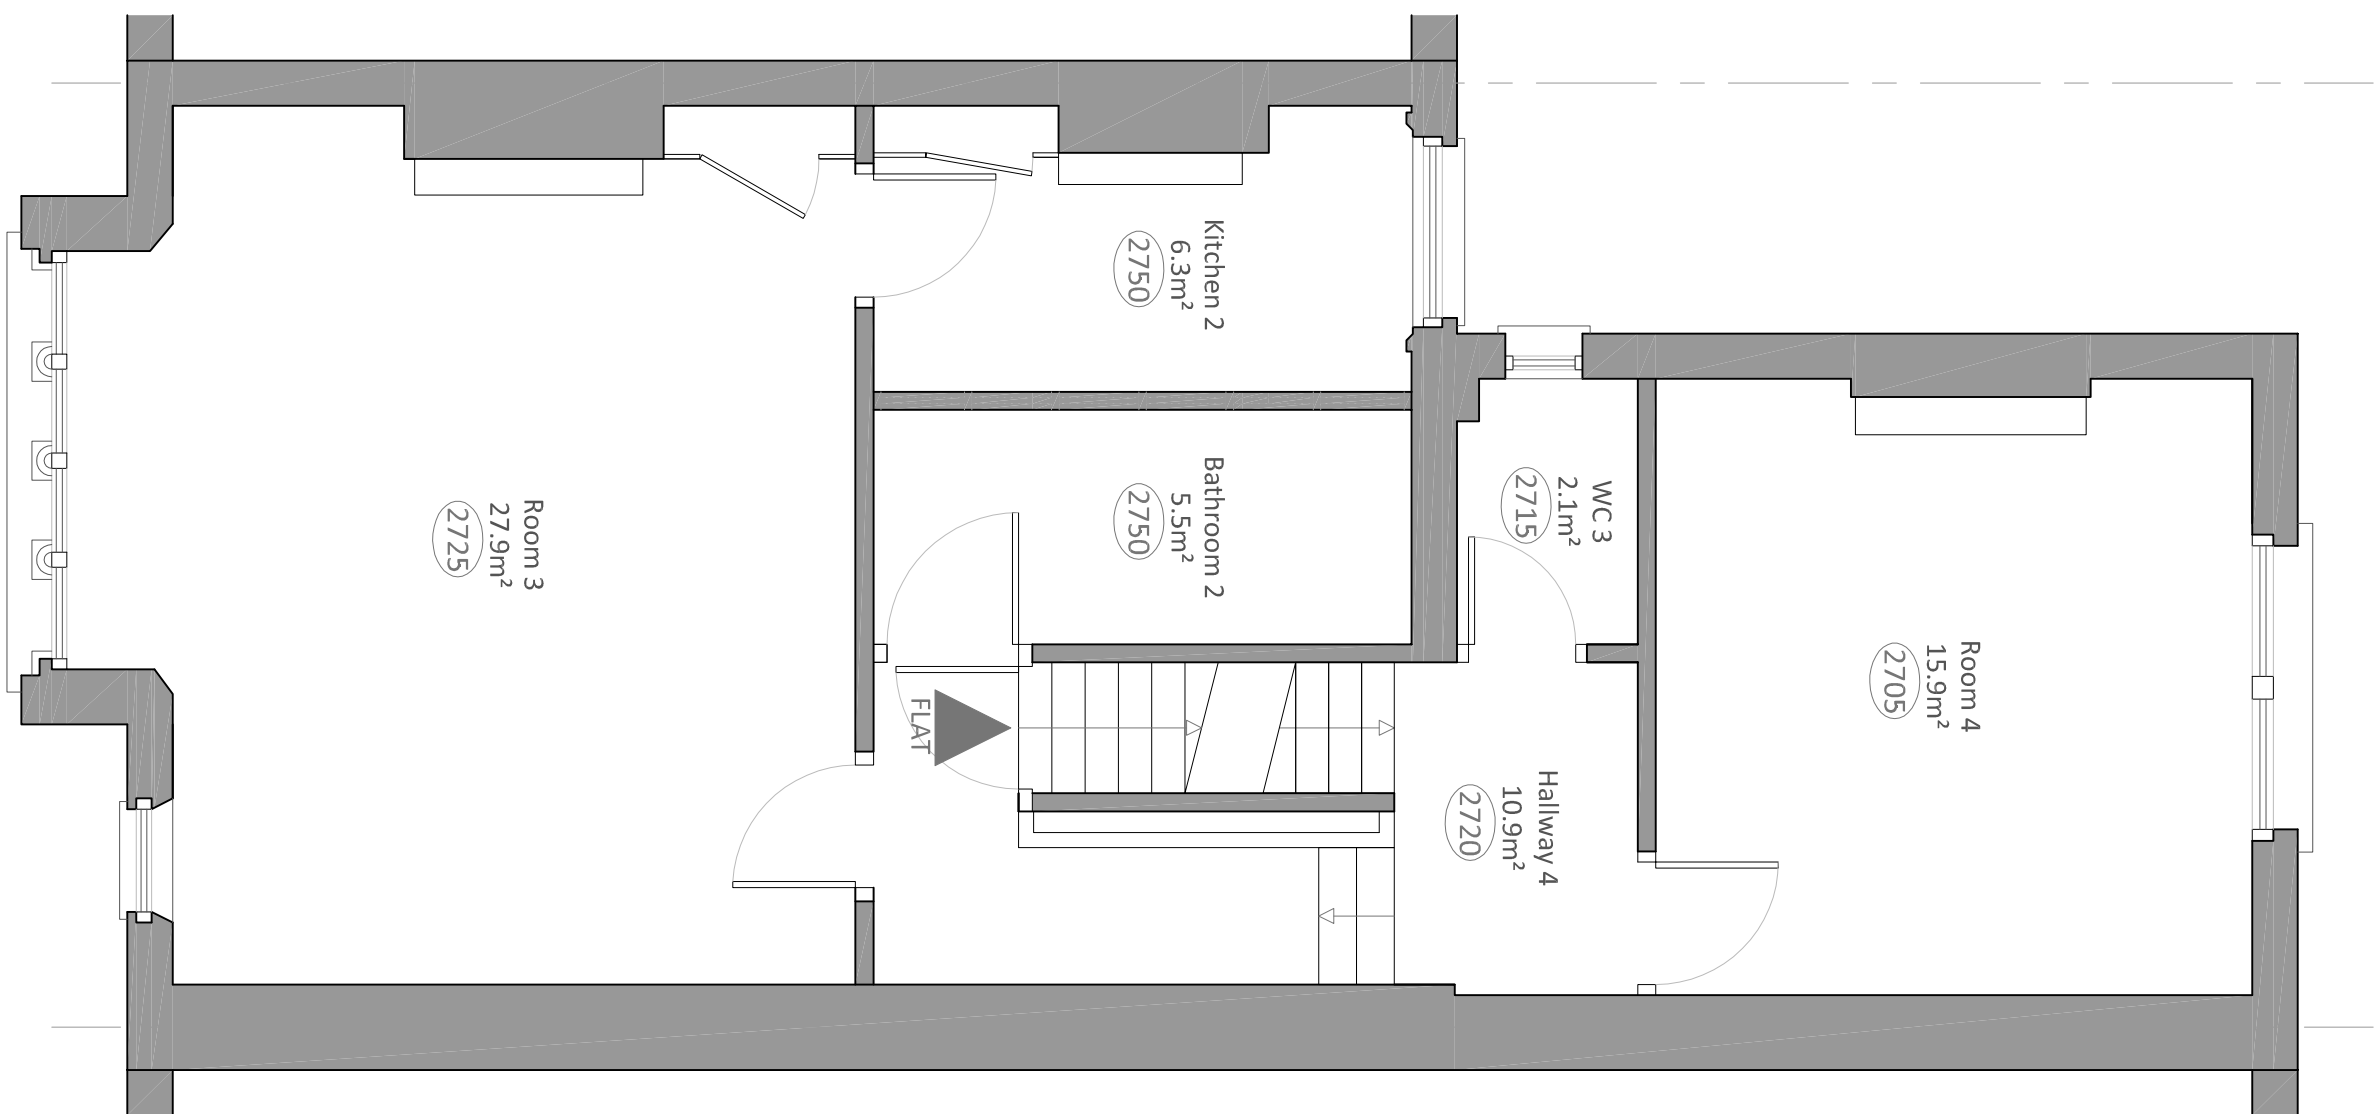

Existing First Floor Plan

Floor Area = 71.0m²

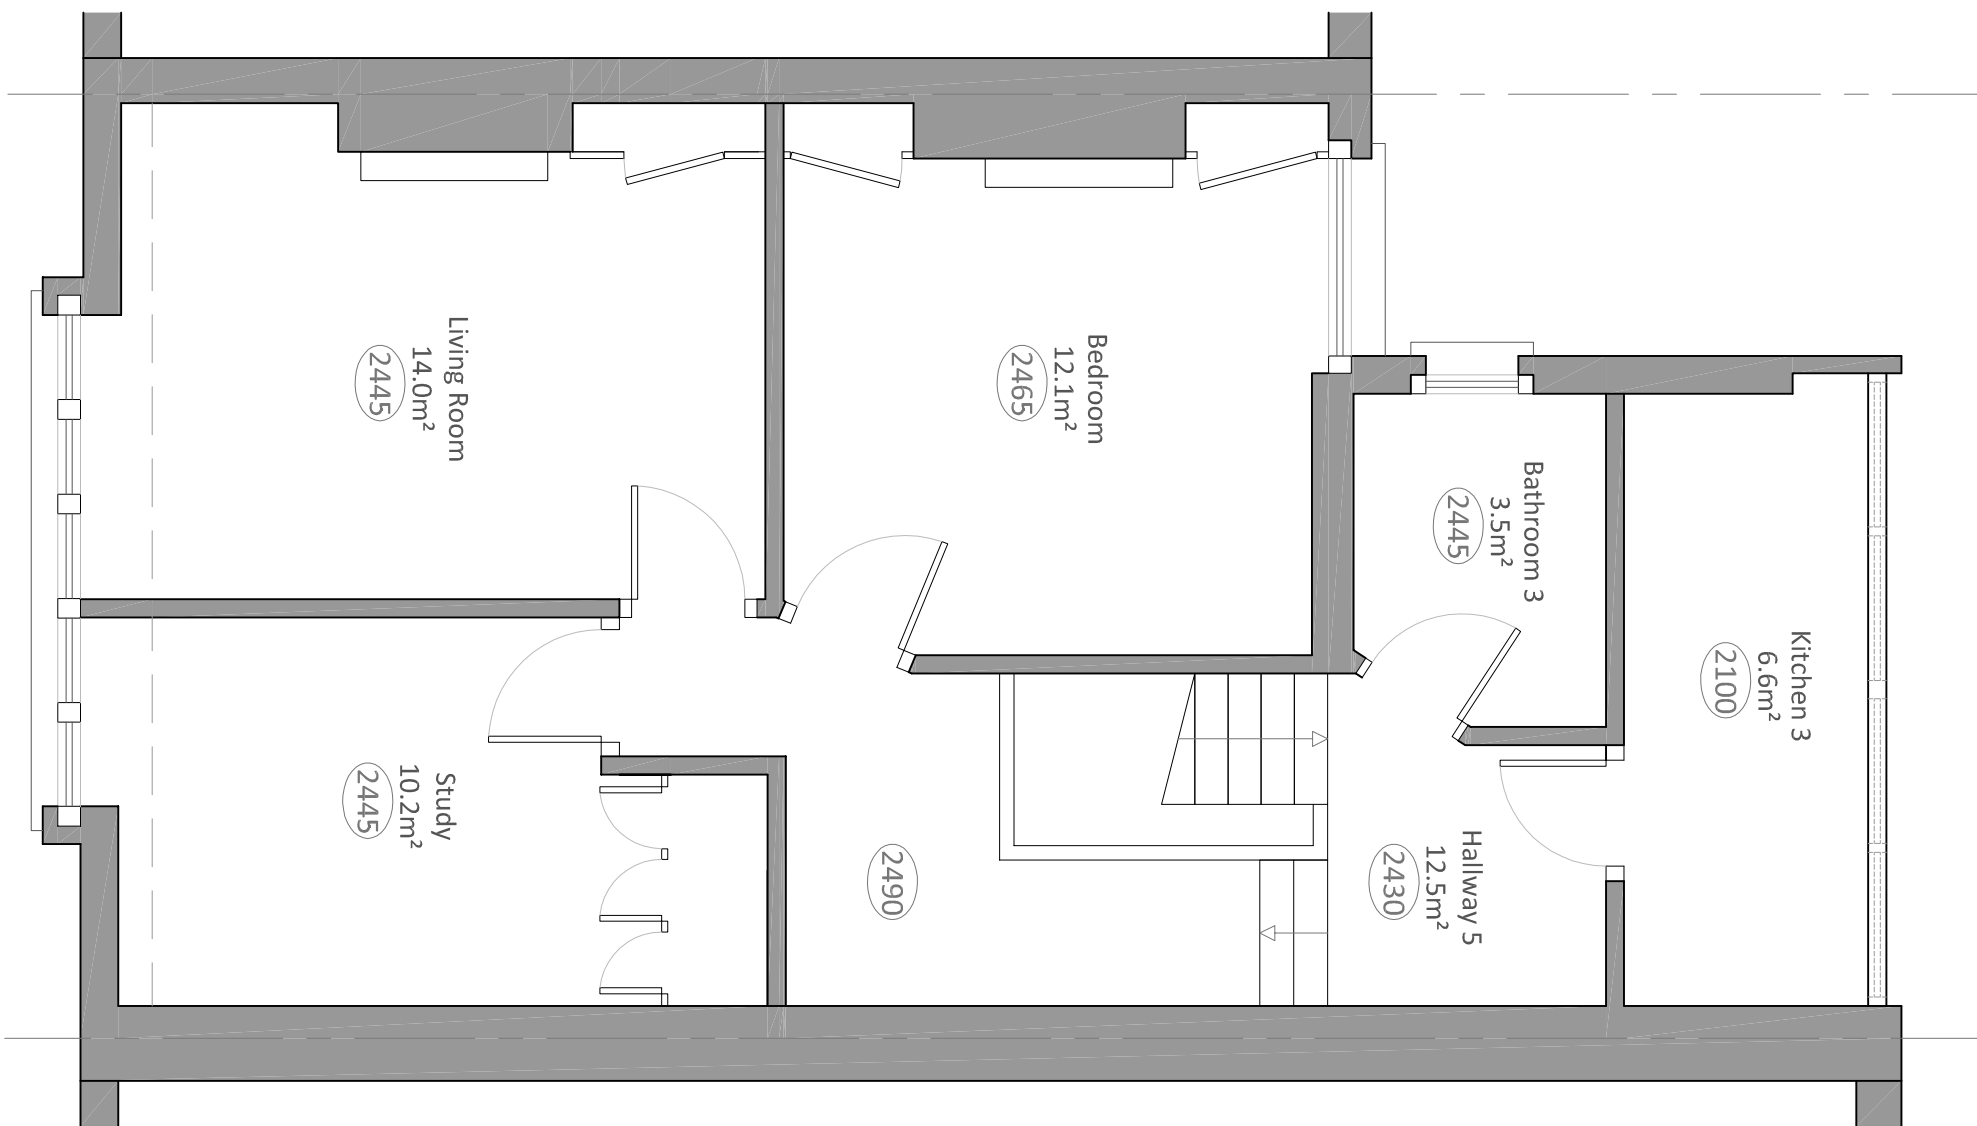

Existing Second Floor Plan

Floor Area = 61.9m²



MARTIN ARNOLD
Chartered Surveyors & Construction Consultants
The Royal Arsenal
SE18 5SW

TEL : 020 8317 7927
FAX : 020 8317 7942
EMAIL : info@martinarnold.co.uk
WEBSITE : www.martinarnold.co.uk

CLIENT :
Central & Cecil,
Cecil House,
266 Waterloo Road,
London, SE1 8RQ.
PROJECT :
53 Glenmore Road,
London,
NW3 4DA

TITLE :
Existing Floor Plans

Purpose of Issue :
Planning
Drawn : AS
Checked By : CL
Date : January 2017
Scale : 1:50 @ A1

Dwg No : 2674-MA-E-ZZ-DR-2100-000