
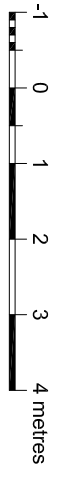


REVISIONS		
Rev	Date	Detail

NOTES:  
 1. ALL DIMENSIONS TO BE CONFIRMED ON SITE  
 2. DRAWINGS TO BE READ IN CONJUNCTION WITH SPECIFICATION AND ENGINEERS' DRAWINGS.

© Caryatid Ltd 2017

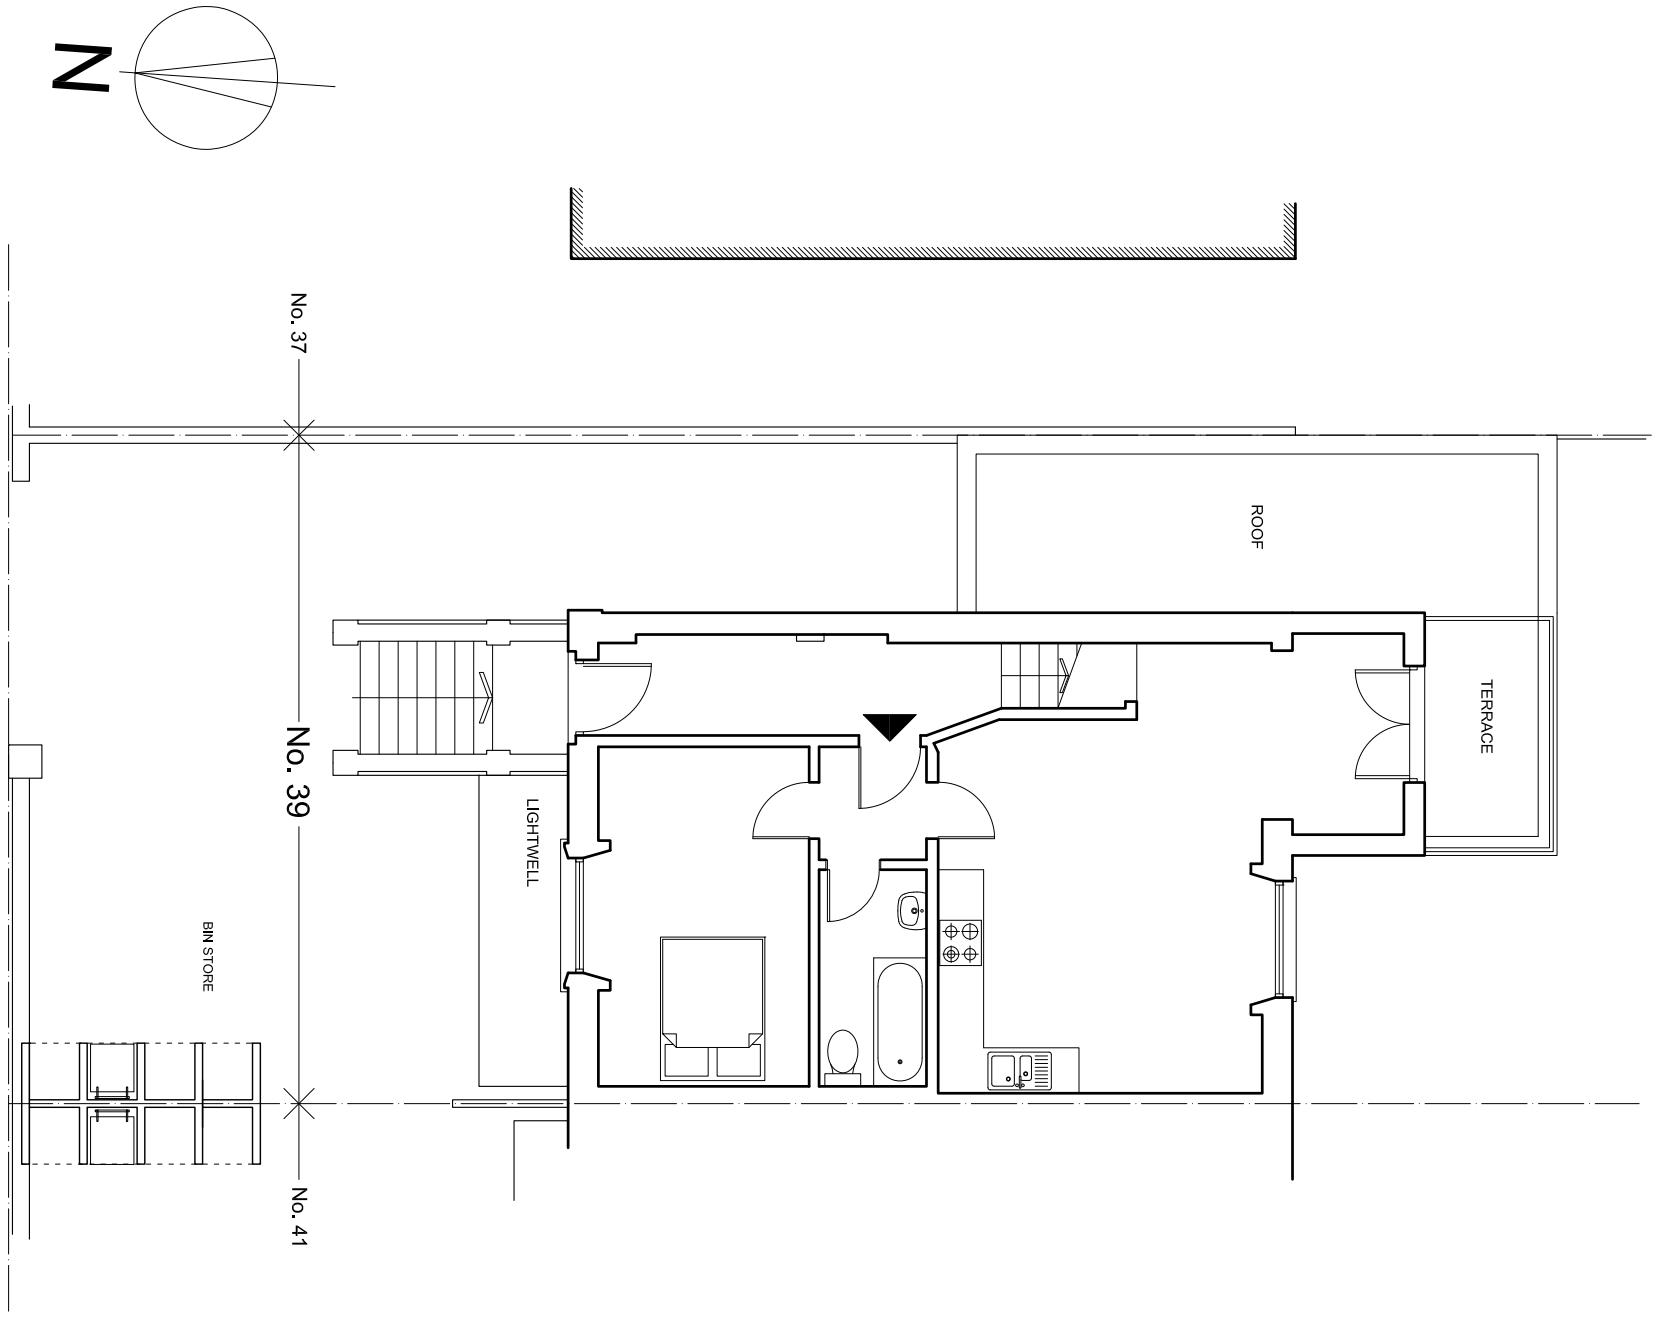

GROUND FLOOR PLAN  
 ADELAIDE ROAD

**CARYATID architects**  
 20 Kings Avenue : Muswell Hill  
 LONDON : N10 1PB  
 Tel : 020 8444 6197

**PROPOSED RECONSTRUCTION  
 OF OPEN FRONT PORCH  
 39 ADELAIDE ROAD LONDON NW3 3QB  
 FOR ADELAIDE ROAD MANAGEMENT LTD**

**EXISTING GROUND FLOOR /  
 FORECOURT PLAN**

DATE: 28-04-2017  
 DRAWN BY: mjl  
 SCALE: 1:100 (A3)  
 REVISION: -  
 DRAWING NO.: 1704-01