
## Front Elevation (Euston Road)

## HSBC THE RESERVENCE OF THE PARTY OF THE PART


## **Corner Elevation**

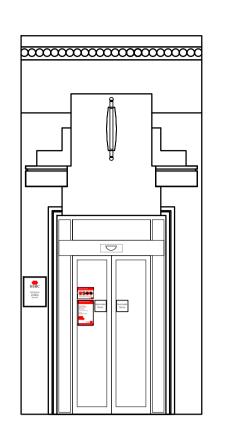



## Side Elevation (Argyle Street)





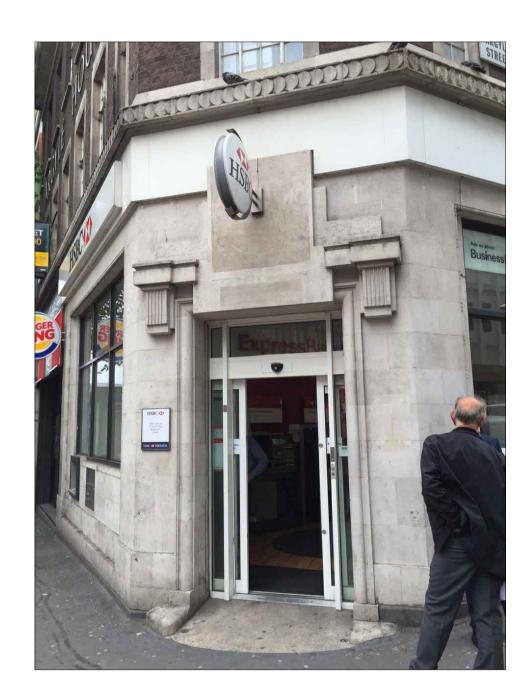

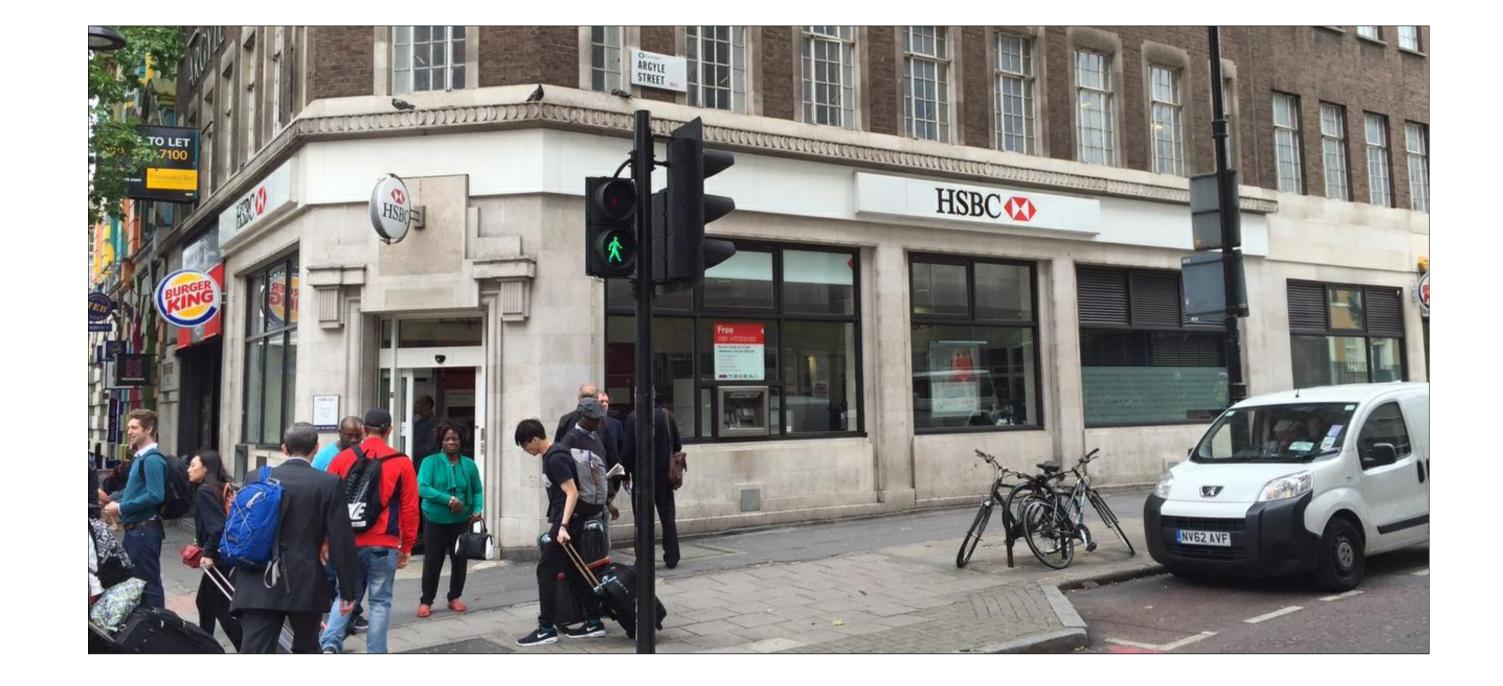

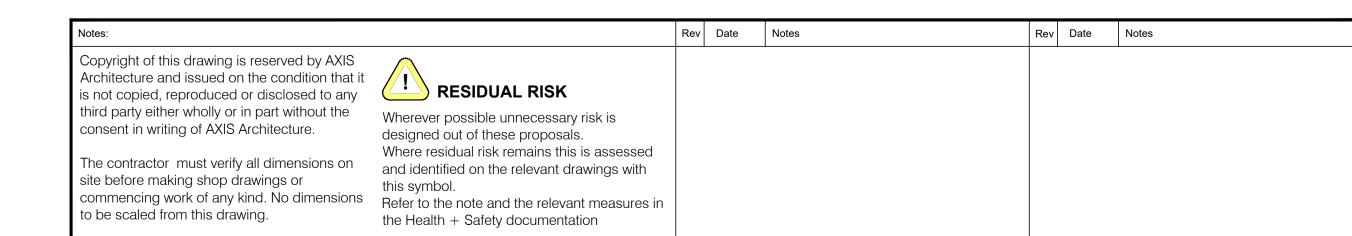

HSBC	Project HSBC Kings Cross 31 Euston Road, London, NW1 2ST			Existing Elevations Front & Side Elevations -	
Status EXISTING	Scale A1 A3 1:50 1:100	Date Drawn 09.05.17 RP	Checked	Job No. 26881-E1-EX-PL	Revision
AXIS Architecture and Design Ltd,	tel: +44(0)114 24	190944			

AXIS Architecture and Design Ltd, tel: +44(0)114 2490944

Talbot Chambers, fax: +44(0)114 2490966

2-6 North Church Street, www.axis-architecture.com

Sheffield, S1 2DH. designed@axis-architecture.com

