

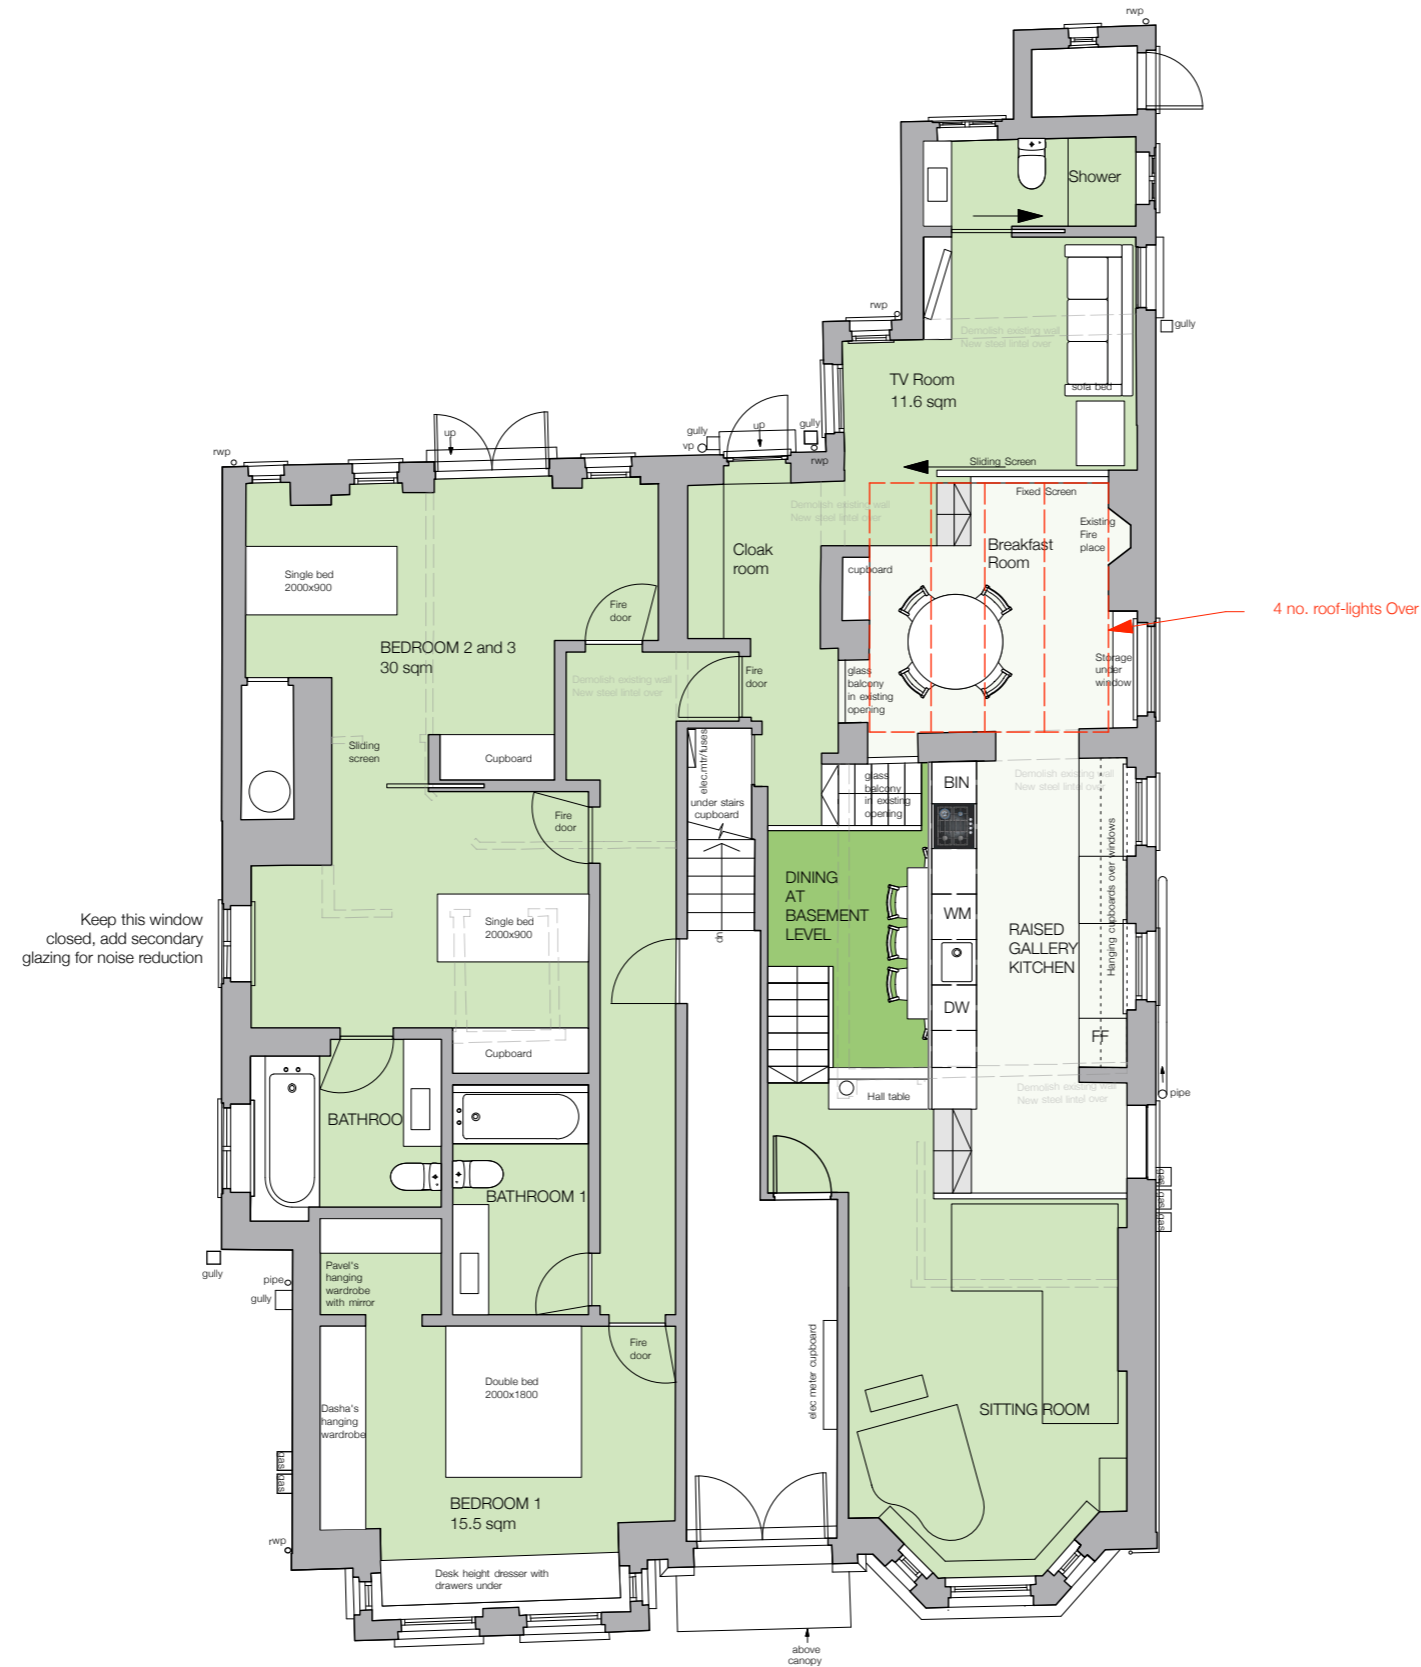


GROUND FLOOR
AS PROPOSED
1:100 AT A3

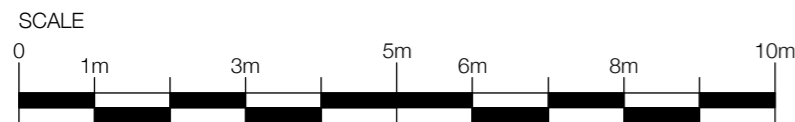

BASEMENT LEVEL
AS PROPOSED
1:100 AT A3

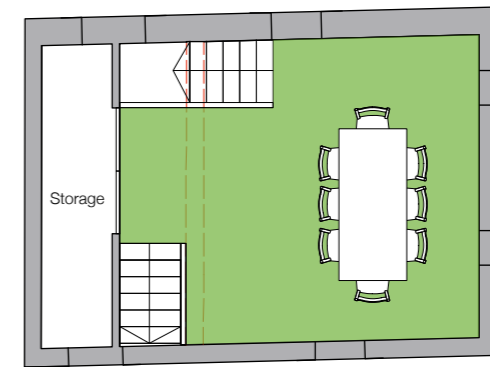

No.	Date	By	Comments
1.	24/04/17	AC	Alternate floor-roof-light added
2.	24/04/17	AC	New roof-light added
3.	22/04/17	AC	Proposed new external door moved to adjust window opening position

PLANNING AMENDMENT


Status
GREENCROFT GARDENS
Mowbray Crawshaw Architects LLP
Studio 113, Curtain House, 134-146 Curtain Rd, London, EC2A 3AR
Tel: +44 (0)20 7033 9484

Title
GROUND AND BASEMENT LEVEL
AS PROPOSED

Drawing Number
095 SKD 01

Drawn	Checked	Scale	Date	Revision
AC		1:50 @ A1 1:100 @ A3	24/04/17	C



EAST ELEVATION
AS PROPOSED
1:100 AT A3

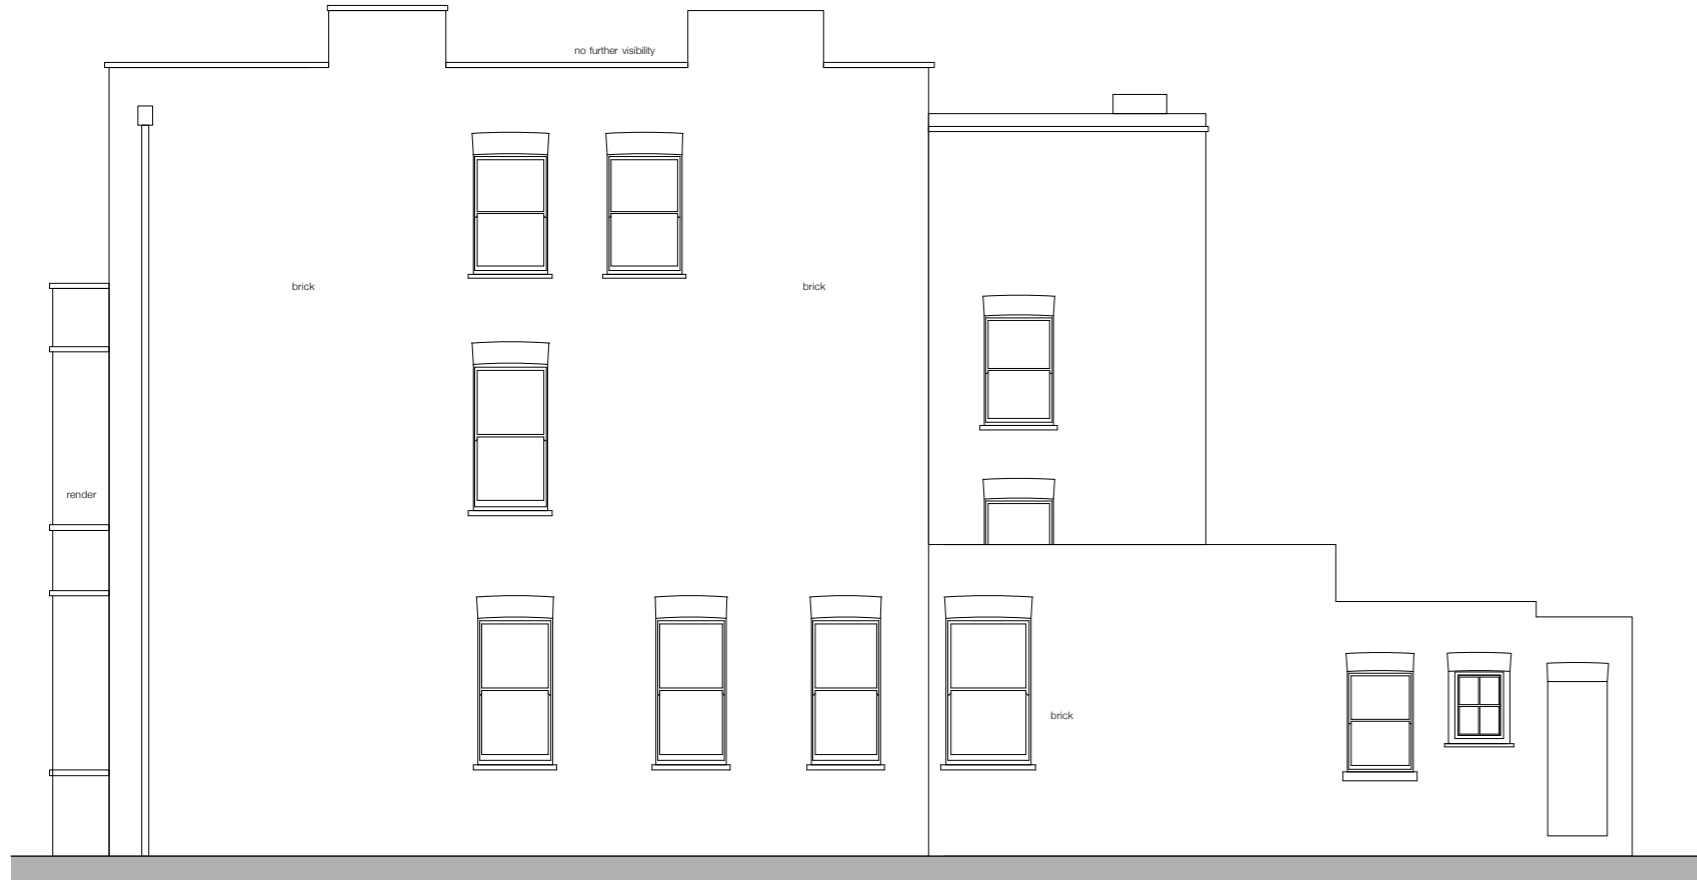

GARDEN ELEVATION
AS PROPOSED
1:100 AT A3



WEST ELEVATION
AS PROPOSED
1:100 AT A3

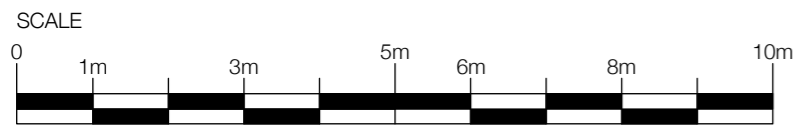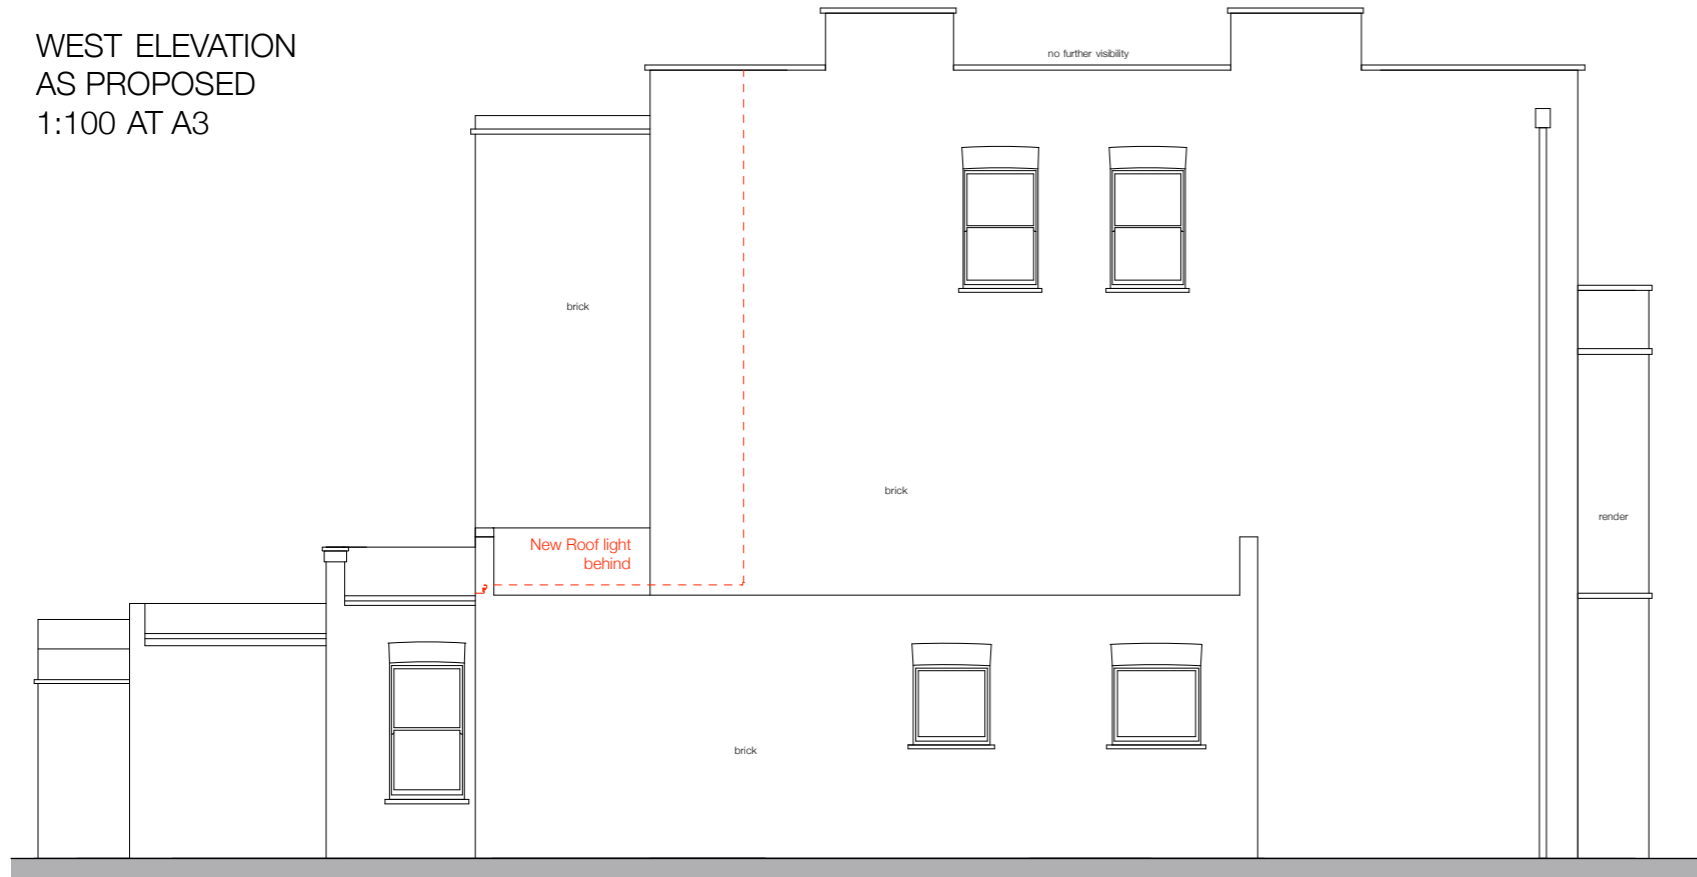

Datum 16.000m

No.	Date	By	Comments
B.	08/05/17	AC	Position of proposed rooflight shown
A.	20/04/17	AC	Proposed new external door moved to adjacent window opening position

Revisions

PLANNING AMENDMENT

Status

GREENCROFT GARDENS

Mowbray Crawshaw Architects LLP

Studio 113, Curtain House, 134-148 Curtain Rd., London, EC2A 3AR
Tel: +44 (0)20 7033 3484

Title


EAST, WEST AND GARDEN ELEVATIONS
AS PROPOSED

Drawing Number

095 SKD 03

Drawn	Checked	Scale	Date	Revision
AC		1:50 @ A1 1:100 @ A3	08/05/17	B.

ROOF PLAN
AS PROPOSED
1:100 AT A3

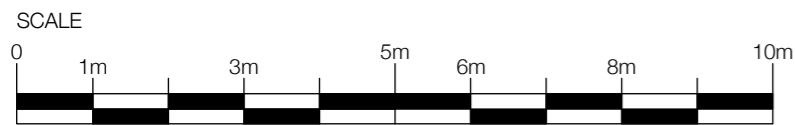

PLANNING AMENDMENT

Status

GREENCROFT GARDENS

Mowbray Crawshaw Architects LLP

Studio 113, Curtain House, 134-148 Curtain Rd., London, EC2A 3AR
Tel: +44 (0)20 7033 3484

Title

ROOF PLAN
AS PROPOSED

Drawing Number

095 SY 04

Drawn	Checked	Scale	Date	Revision
AC		1:50 @ A1 1:100 @ A3		