

SIDE ELEVATION Viewed from No 26




FRONT ELEVATION

~ NOTES ~


ALL WORK TO BE TO CLIENT & LOCAL AUTHORITY APPROVAL.
ALL RELEVANT BS's & CP's TO BE COMPLIED WITH.
ANY DISTURBANCE TO BE MADE GOOD TO MATCH EXISTING.
ARCHITRAVES, CORNICES, DOORS & SKIRTINGS TO MATCH.
SERVICES TO BE ALTERED & EXTENDED AS NECESSARY.

Face brickwork alterations to front
boundary wall to match existing
Max 1.14m high Brick on edge
tile crease capping

White painted rendered
walls to light well etc
below ground

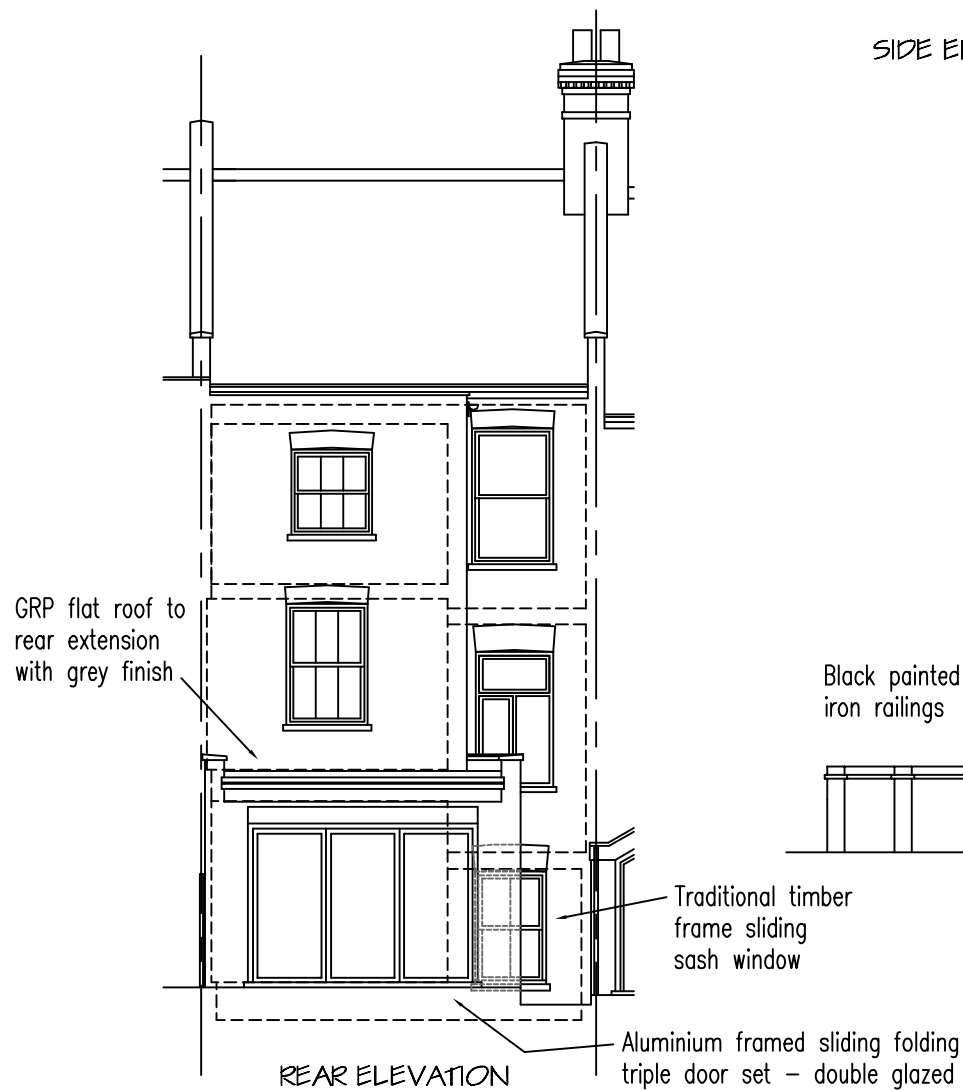

REAR ELEVATION

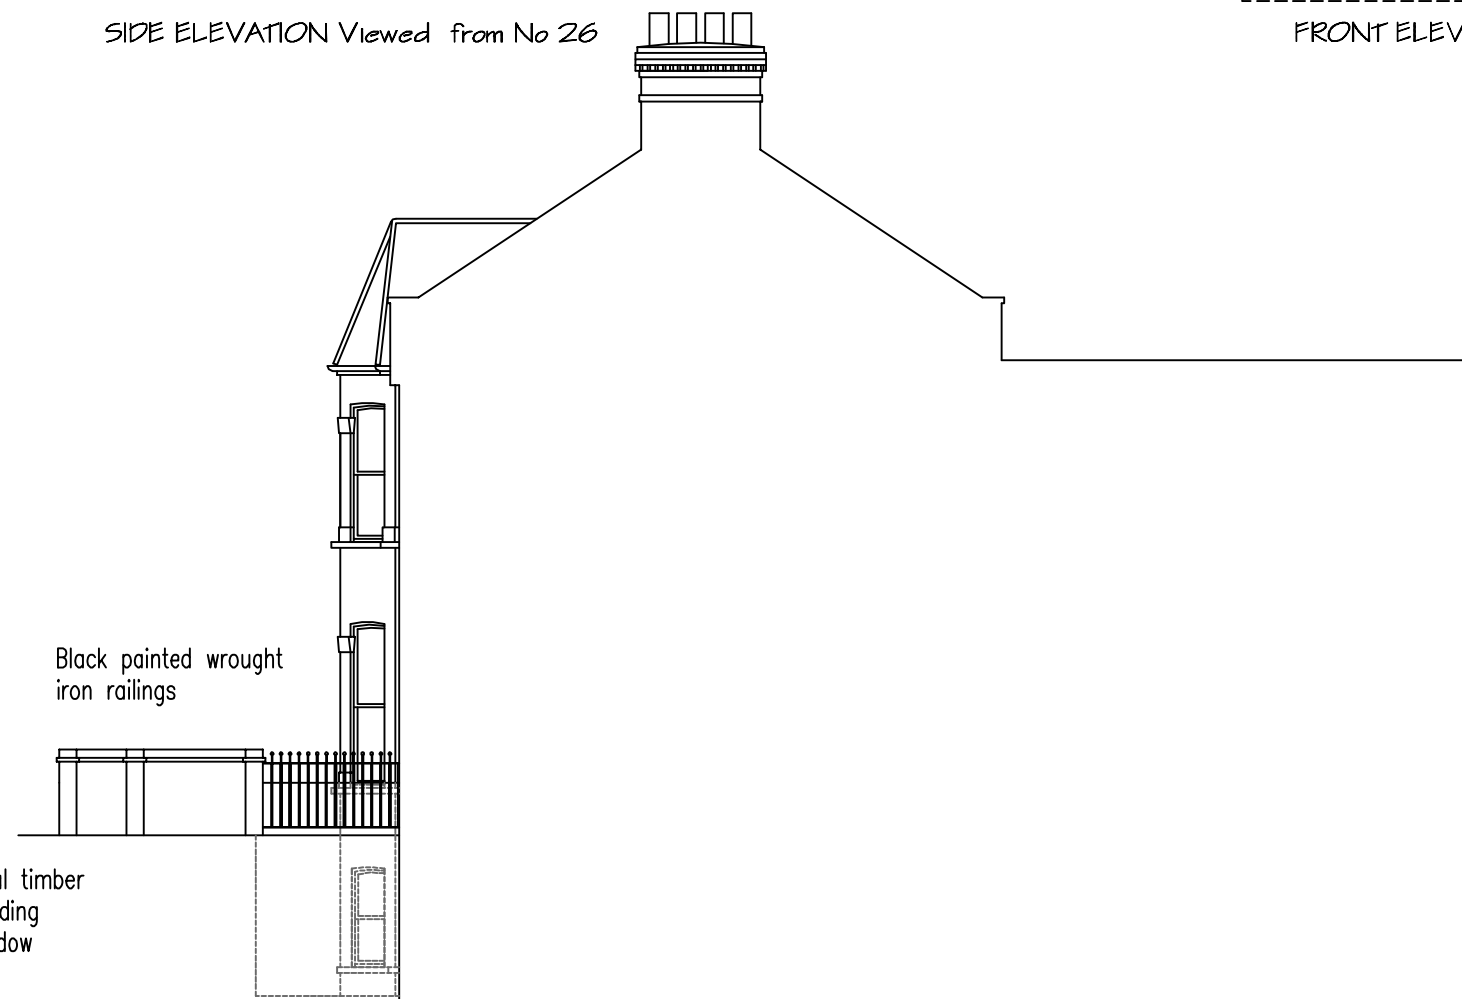

SIDE ELEVATION Viewed from No 30

Concrete copings
to parapet walls

Face brickwork
to match existing

REV A - Lightwell & front garden layout revised
REVISIONS
DATE 04/05/2017

Architectural
Design & Planning

32 Grange Road
Plymouth PL7 2HY

t: 01752 341696
f: 07973 136876

TITLE
PROPOSED ELEVATIONS

ADDRESS
28 KYLEMORE ROAD
LONDON NW6 2PT

CLIENT
COBSTAR Ltd

SCALE 1:100 & 1:50 A1 DATE JAN 2017

DRAWING No. 170130/03

REV. A

THE DESIGN
WORKS