




Proposed Rear Elevation (pursuant to: 2016/6502/P)
scale 1:50 @ A2

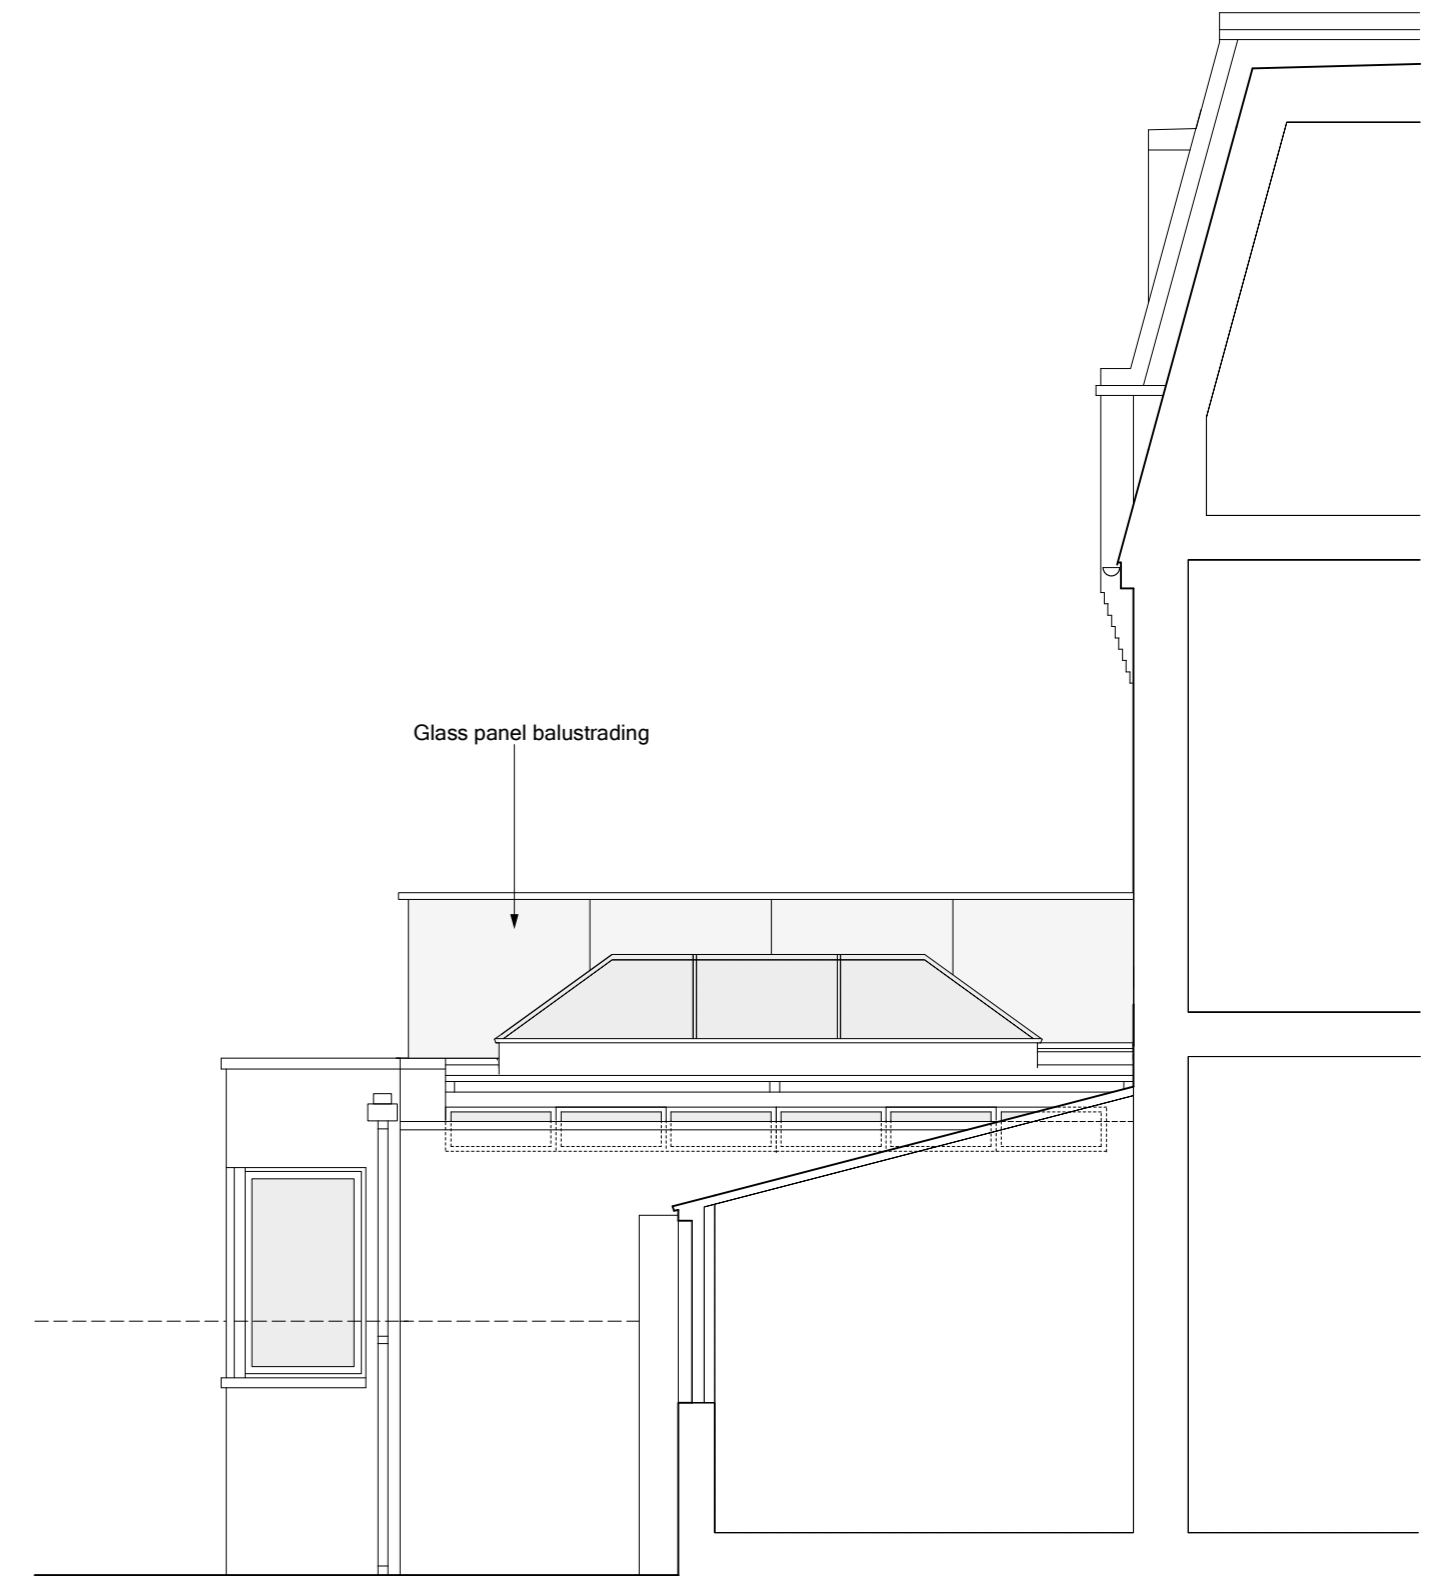

Proposed Side Elevation/Section (pursuant to: 2016/6502/P)
scale 1:50 @ A2



Date	Description	Rev.
17.01.17	Revised elevations: boundary wall reduced in height, roof terrace size reduced (railing moved back)	A
28.04.17	Revised balcony balustrade	B

Note:
All dimensions to be checked on site. Any discrepancies to be reported to the Contract Administrator.

Project: Ground Floor Flat, 41 Aberdare Gardens, London NW6		Title: Proposed Rear & Side Elevations (pursuant to: 2016/6502/P)	
Client:		Date: 11.11.16	Scale: 1:50 @ A2
Dwg no.: 150-06	Rev: B	Status: PLANNING	
ben lumley/Architect 43 Molewood Road, Hertford, Herts SG14 3AQ. T 01992 303693 email: ben.lumley@ntlworld.com			