



EXISTING FRONT ELEVATION - VIEW A  
SCALE 1:50

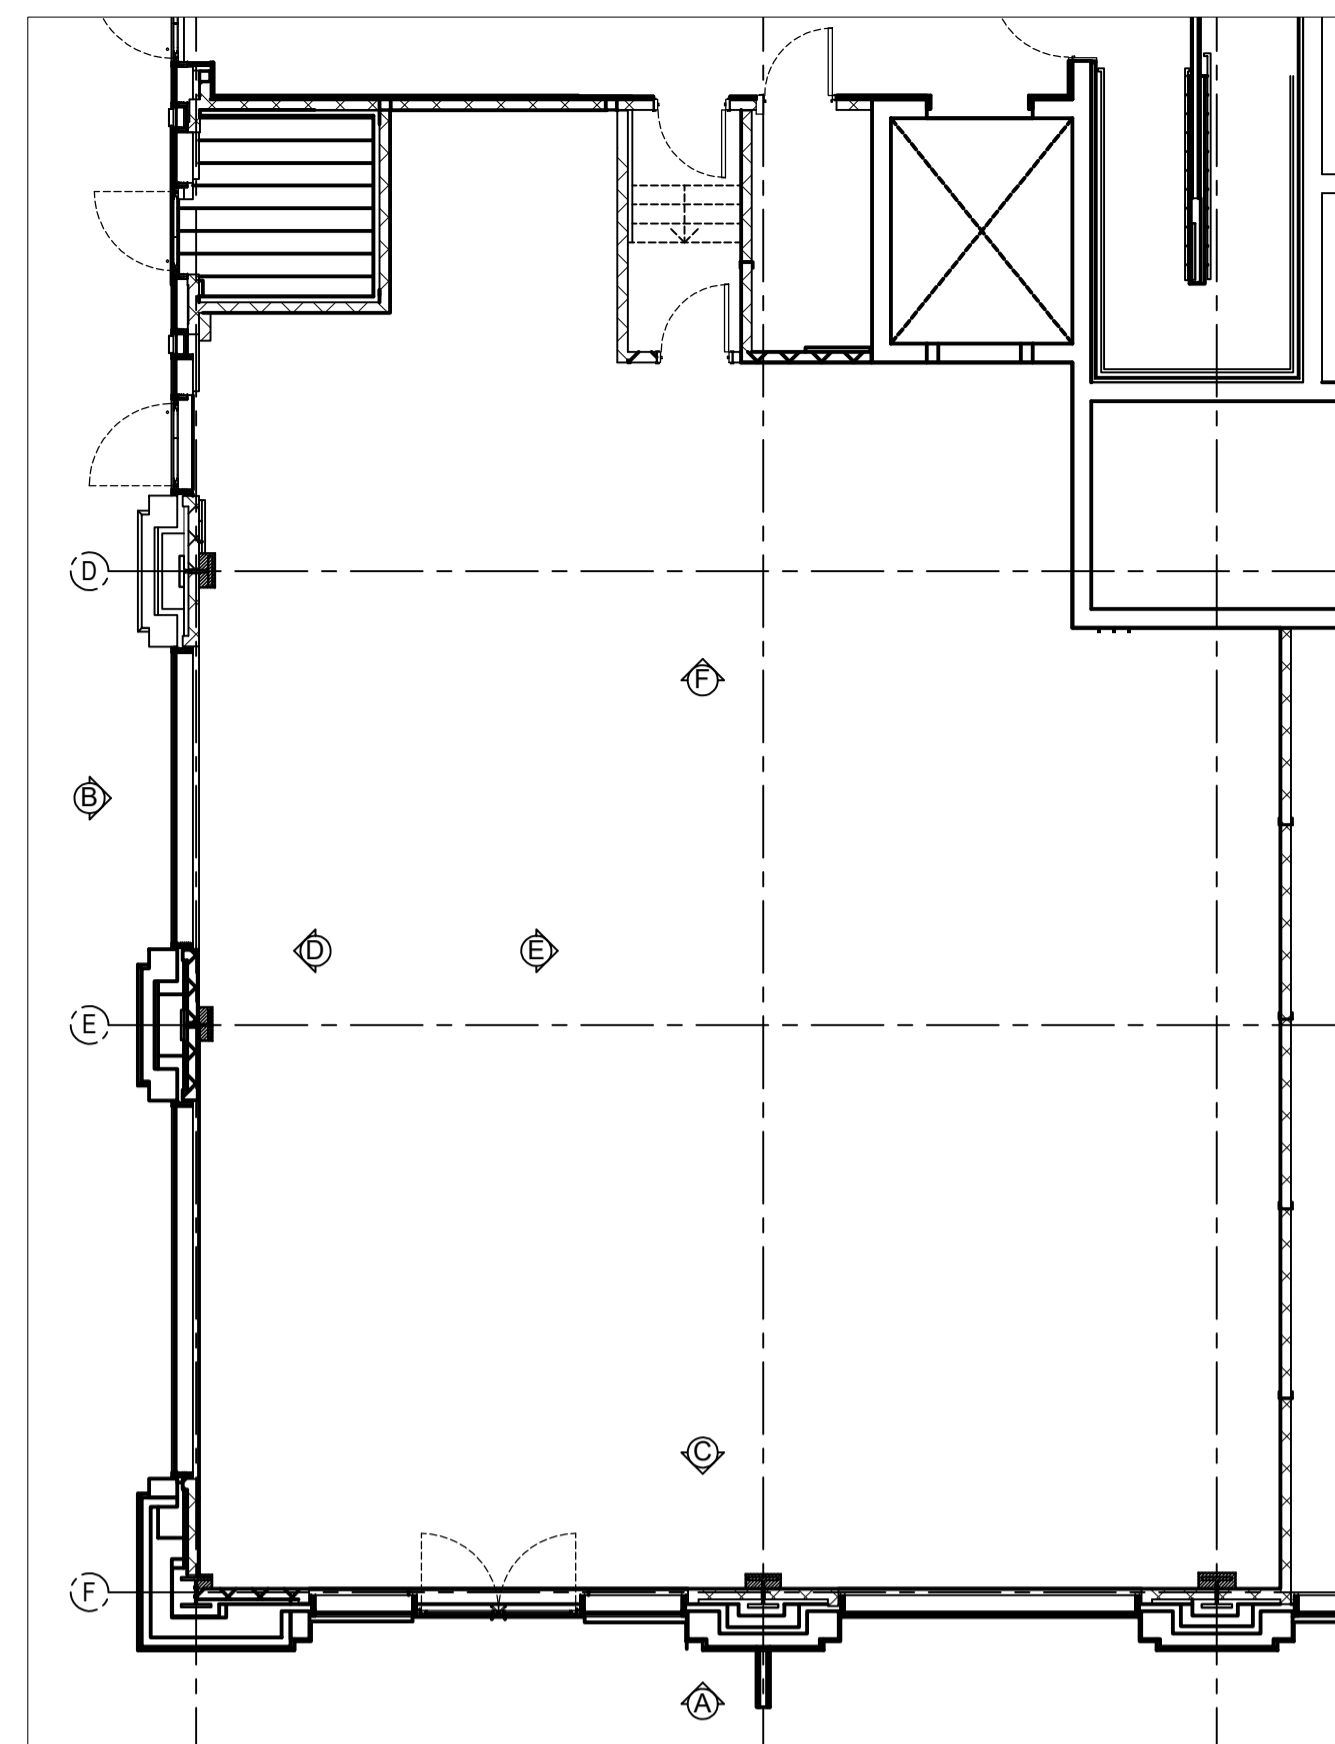

ALL DIMENSIONS IN MILLIMETRES.  
ONLY DIMENSIONS SHOWN SHOULD BE FOLLOWED. DO NOT SCALE FROM THIS DRAWING.  
ALL DIMENSIONS ARE FINISHED SIZES.  
MANUFACTURER/CONTRACTOR SHOULD ENSURE THAT ALL MATERIALS & CONSTRUCTION METHODS SHOWN ARE COMPLIANT WITH BUILDING REGULATIONS, LANDLORDS, OR LOCAL REGULATIONS IN FORCE AT THE TIME. ANY DISCREPANCIES OR CONCERNS SHOULD BE REPORTED TO CHECKLAND KINDLESIDES.  
CONTRACTORS SHOULD MANAGE & MONITOR THE MANUFACTURE OR CONSTRUCTION WORKS DESCRIBED IN THESE DRAWINGS TO ENSURE IT IS CARRIED OUT WITHOUT RISKS TO HEALTH & SAFETY.  
THIS DRAWING IS THE COPYRIGHT OF CHECKLAND KINDLESIDES LTD.  
THIS DRAWING CANNOT BE COPIED, REPRODUCED OR DISCLOSED TO ANY UNAUTHORISED PERSON.

F.O.H AREA	B.O.H AREA	TOTAL AREA
196m <sup>2</sup>	36.8m <sup>2</sup>	232.8m <sup>2</sup>

GENERAL NOTES:  
.....

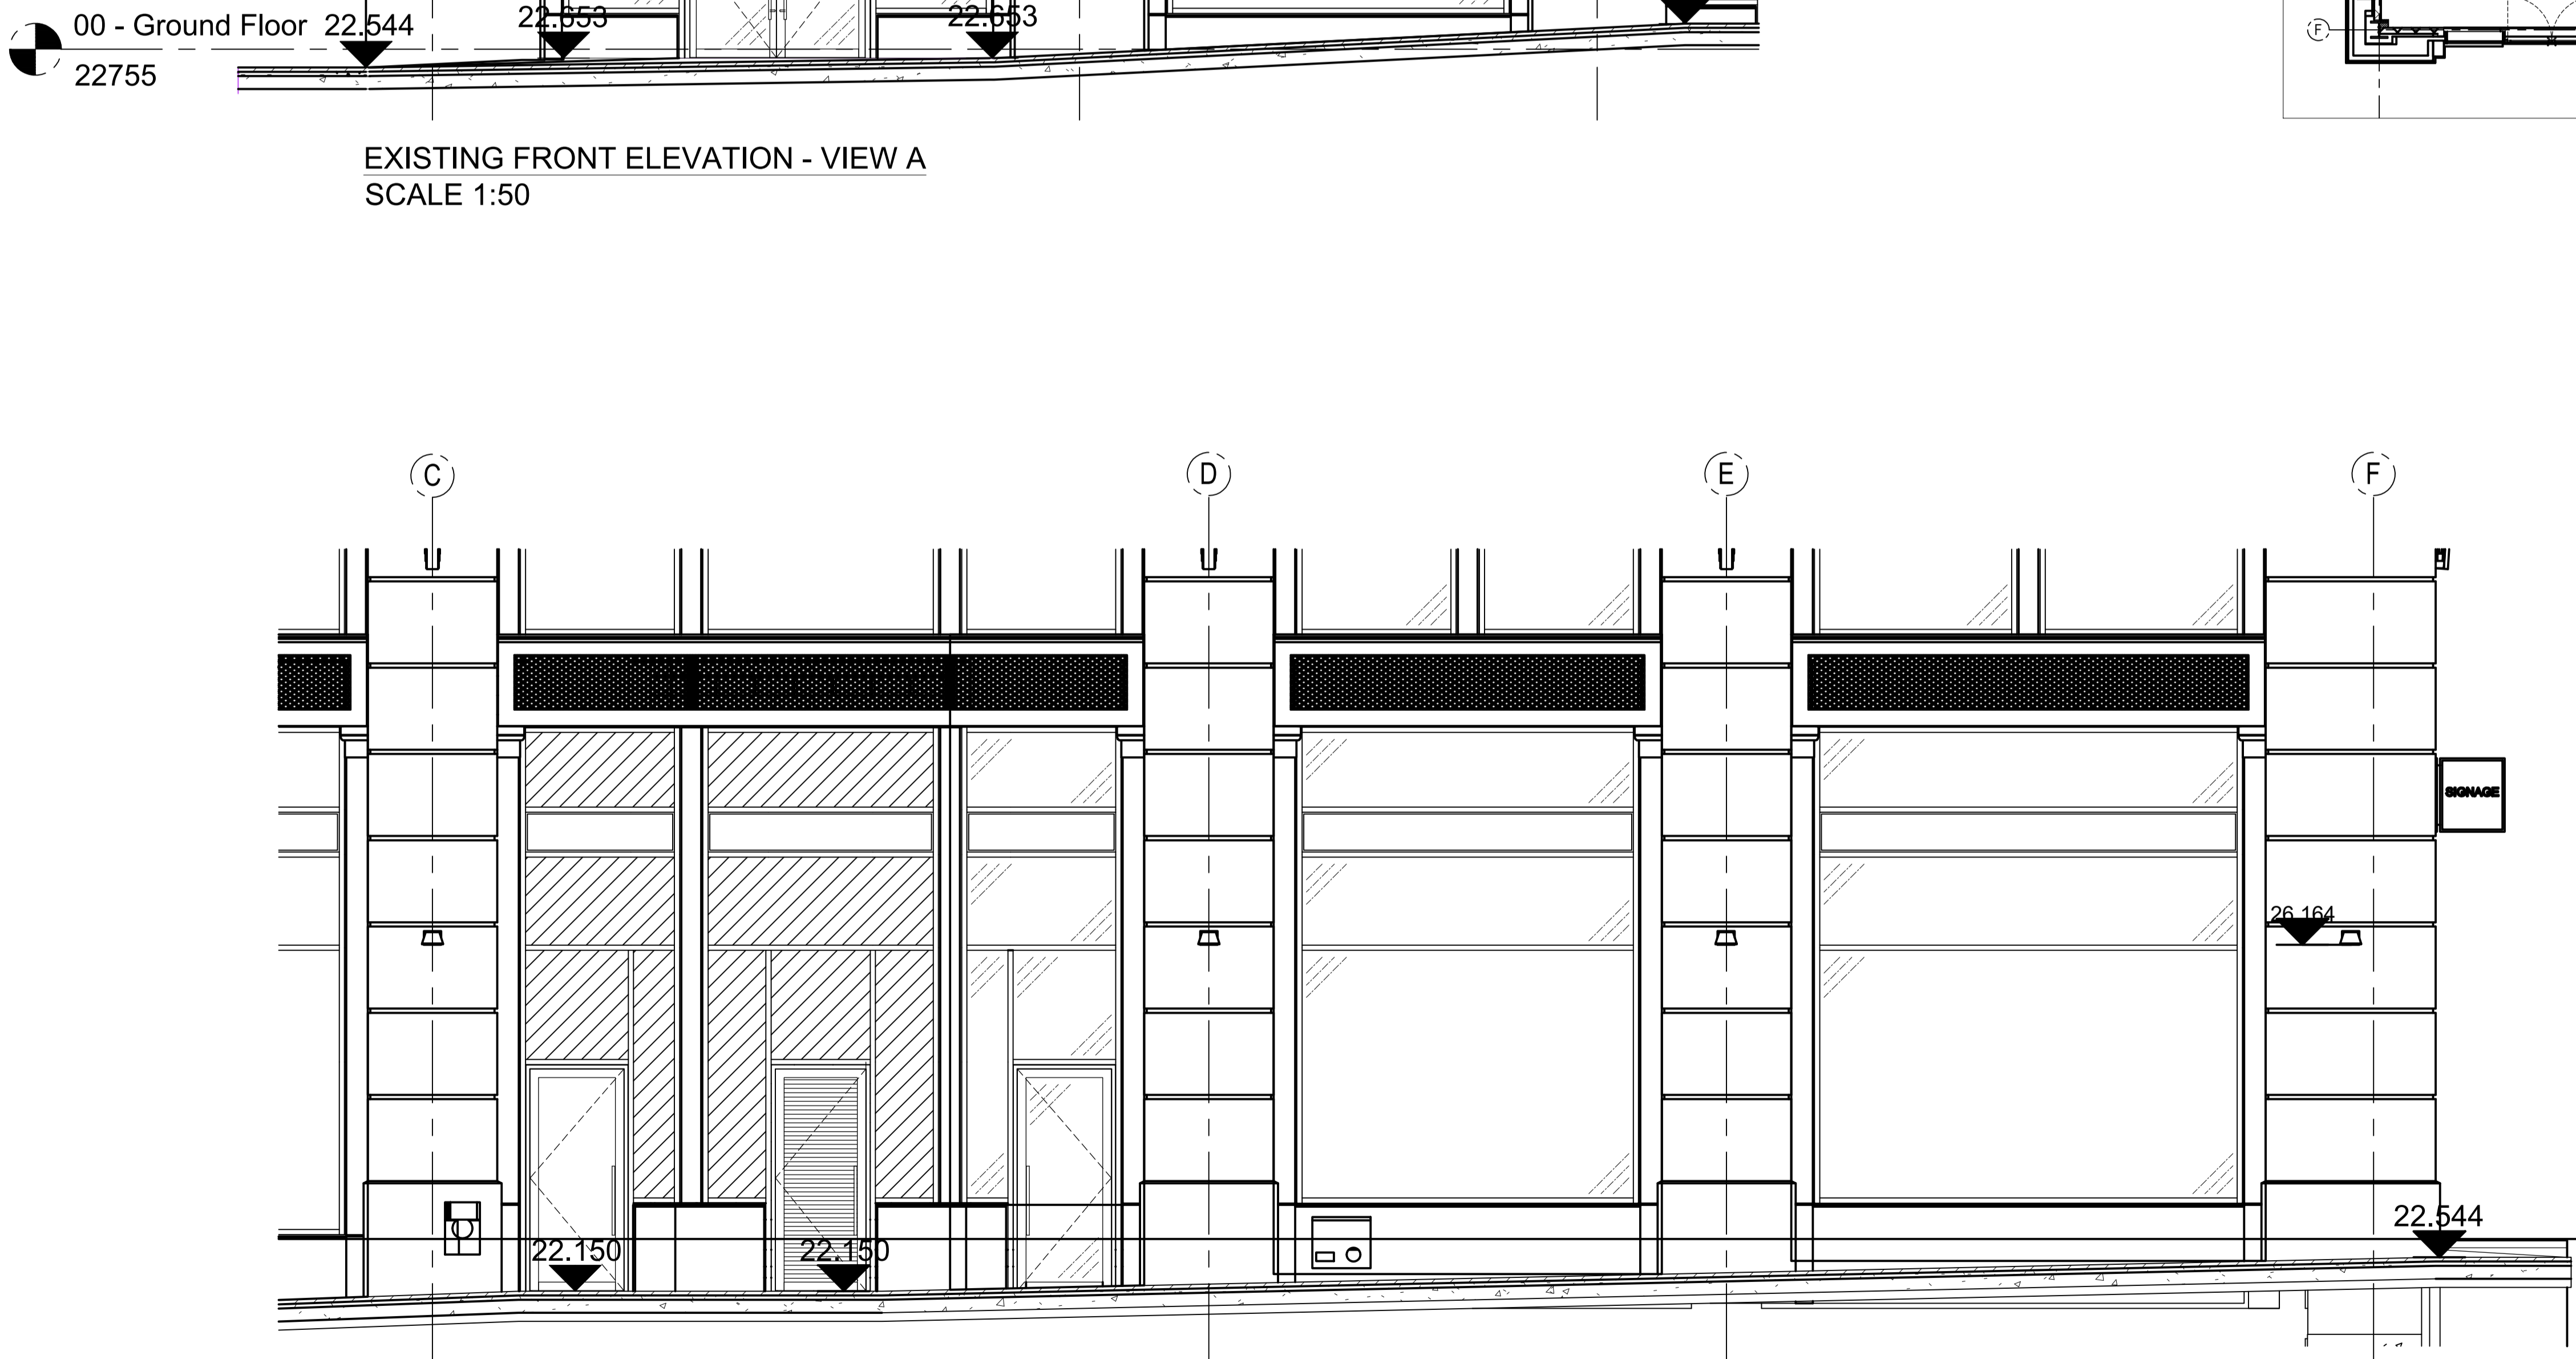

EXISTING FRONT ELEVATION - VIEW B  
SCALE 1:50

REV.	DESCRIPTION	INT.	DATE

**checkland kindleysides**

**Leicester Studio**  
Charnwood Edge  
Cossington  
Leicester LE7 4JZ  
+44 (0)116 2644 700

**London Studio**  
2 Compton Courtyard  
40 Compton Street  
London EC1V 0BD  
+44 (0)116 2644 700

www.checklandkindleysides.com

CLIENT  
JIGSAW  
.....

PROJECT  
KINGS CROSS NEW STORE  
.....

SITE ADDRESS  
UNIT 2  
ZONE B  
3 PANCRAS SQUARE  
.....  
.....

CK PROJECT No.	DWG No.	REV.	DATE
29402	A03.01	.	21.02.17

DWG TITLE  
EXISTING SHOPFRONT ELEVATIONS

CK WORKSHOP No.	DRAWN BY	SCALE	A1
29403	SJL	1:50	A1