



PROPOSED FRONT ELEVATION - VIEW A  
SCALE 1:50

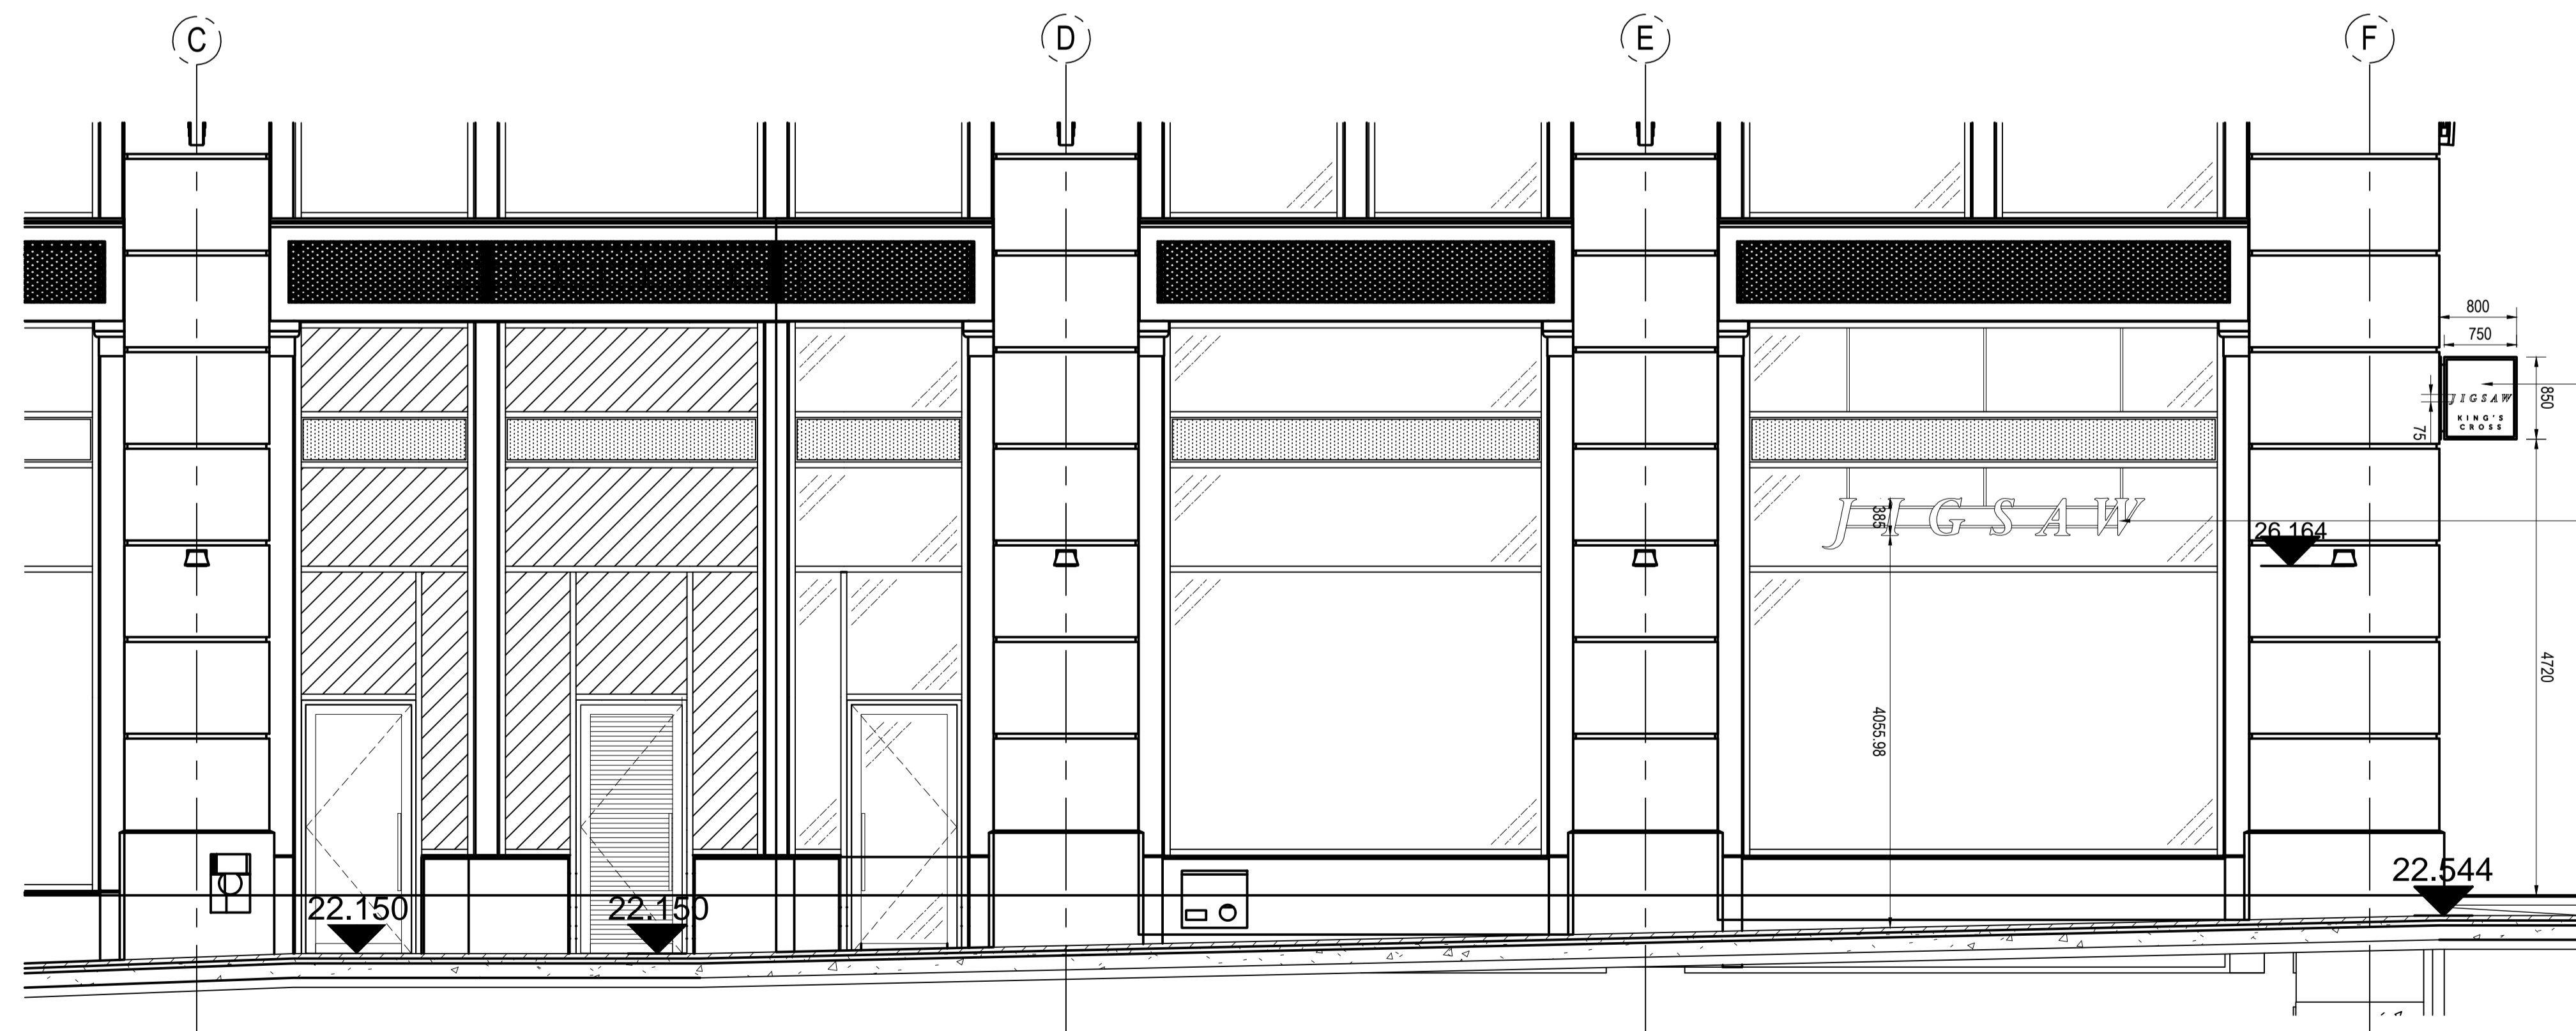

PROPOSED FRONT ELEVATION - VIEW B  
SCALE 1:50

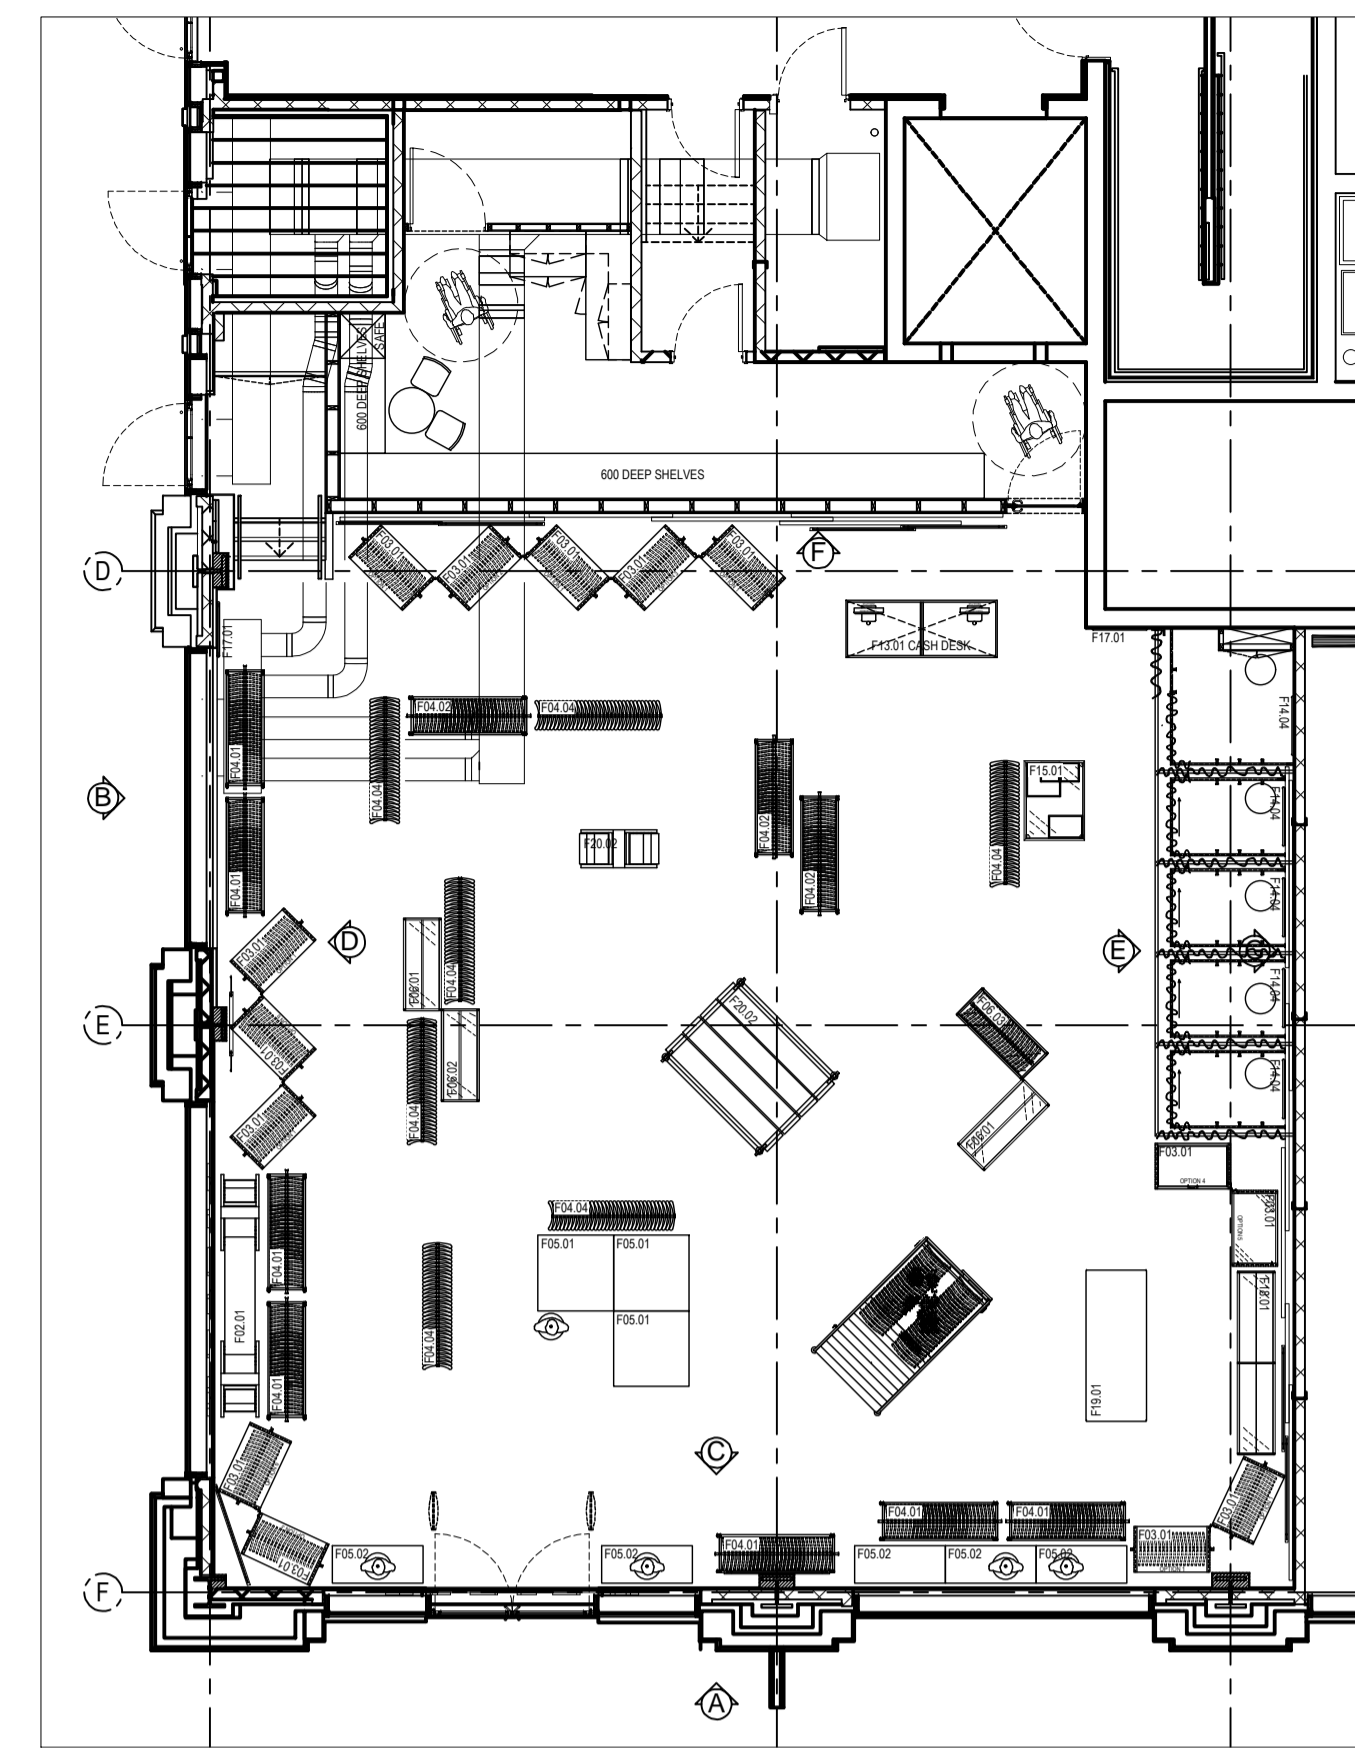

ALL DIMENSIONS IN MILLIMETRES.  
ONLY ANNOTATED DIMENSIONS SHOULD BE FOLLOWED. DO NOT SCALE FROM THIS DRAWING.  
ALL DIMENSIONS ARE FINISHED SIZES.  
MANUFACTURER/ CONTRACTOR SHOULD ENSURE THAT ALL MATERIALS & CONSTRUCTION METHODS SHOWN ARE COMPLIANT WITH BUILDING REGULATIONS, LANDLORDS, OR LOCAL REGULATIONS IN FORCE AT THE TIME. ANY DISCREPANCIES OR CONCERNS SHOULD BE REPORTED TO CHECKLAND KINDLESIDES.  
CONTRACTORS SHOULD MANAGE & MONITOR THE MANUFACTURE OR CONSTRUCTION WORKS DESCRIBED IN THESE DRAWINGS TO ENSURE IT IS CARRIED OUT WITHOUT RISKS TO HEALTH & SAFETY.  
THIS DRAWING IS THE COPYRIGHT OF CHECKLAND KINDLESIDES LTD.  
THIS DRAWING CANNOT BE COPIED, REPRODUCED OR DISCLOSED TO ANY UNAUTHORISED PERSON.

F.O.H AREA	B.O.H AREA	TOTAL AREA
196m <sup>2</sup>	36.8m <sup>2</sup>	232.8m <sup>2</sup>

GENERAL NOTES:  
.....

C	PROJECTING SIGN UPDATED	MDJ	24.04.17
B	UPDATED KING'S CROSS & STORE LAYOUT	SJL	13.04.17
A	UPDATED TO SIGNAGE, BOH DOOR ADDED. FIXTURE LAYOUT UPDATED.	SJL	20.03.17

REV.	DESCRIPTION	INT.	DATE
------	-------------	------	------

**checkland kindleysides**

**Leicester Studio**  
Charrwood Edge  
Cossington  
Leicester LE7 4LZ  
+44 (0)116 2644 700

**London Studio**  
2 Compton Courtyard  
40 Compton Street  
London EC1V 0BD  
+44 (0)116 2644 700

[www.checklandkindleysides.com](http://www.checklandkindleysides.com)

CLIENT  
JIGSAW  
.....

PROJECT  
KINGS CROSS NEW STORE  
.....

SITE ADDRESS  
UNIT 2  
ZONE B  
3 PANCRAS SQUARE  
.....  
.....

CK PROJECT No.	DWG No.	REV.	DATE
29402	A08.01	C	15.03.17

DWG TITLE  
PROPOSED SHOPFRONT ELEVATIONS 1:50

CK WORKSHOP No.	DRAWN BY	SCALE	A1
29403	SJL	1:50	A1