
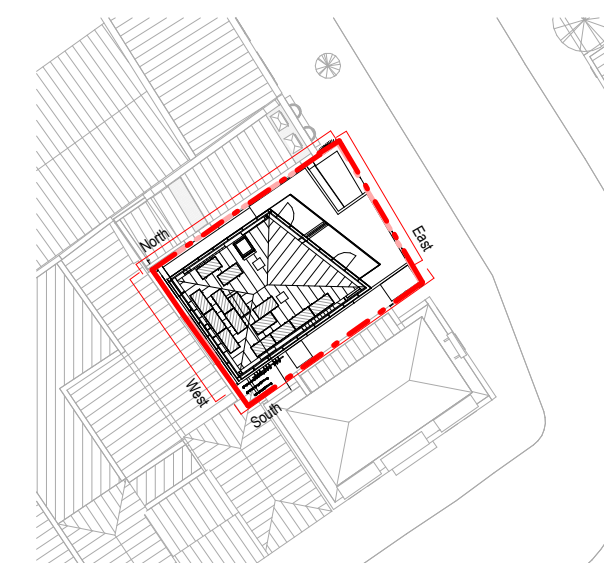


NOTES
 DO NOT SCALE DIMENSIONS OFF THIS DRAWING
 CHECK ALL DIMENSIONS ON SITE BEFORE FABRICATION
 REPORT ALL ERRORS OR OMISSIONS TO SPRUNT LIMITED
 ANY DISCREPANCY TO BE VERIFIED WITH SPRUNT LIMITED BEFORE
 PROCEEDING WITH THE WORKS
 THIS DRAWING IS PROTECTED UNDER COPYRIGHT AND
 SHALL NOT BE REPRODUCED IN PART OR WHOLE WITHOUT PRIOR
 EXPRESSED PERMISSION OF SPRUNT LIMITED

ODM 2015
 ALL CURRENT DRAWINGS AND SPECIFICATIONS FOR THE
 PROJECT MUST BE READ IN CONJUNCTION WITH THE
 DESIGNER'S HAZARD AND ENVIRONMENT ASSESSMENT
 RECORD

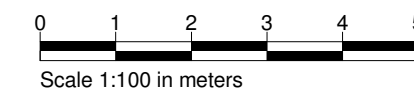

Elevation Key
 Scale 1:500

NOTE: ALL OPENABLE WINDOWS TO BE
 CONFIRMED UPON RECEIPT OF THE
 VENTILATION STRATEGY

- SPANDREL PANEL
- BRICK/ BRICK SLIP TYPE A -
AS PER SPEC F10/110 & 110C
- WHITE RENDER
AS PER SPEC M20
- INSULATED PART OF THE
PARTY WALL

REV	BY	DATE	DESCRIPTION
5_7	JK	10.05.17	West Elevation Amendment for planning
5_6	JK	04.05.17	Elevation amendment for planning
5_5	LB	03.03.17	BC & VE Minor Amendments
5_4	JS	24.11.16	OPENINGS UPDATED
5_3	JK	22.11.16	Party Wall Treatment info added, box gutter amended
5_2	JS	04.10.16	COORDINATED WITH M&E
5_1	JS	22.08.16	FIRST ISSUE FOR COORDINATION

REV	BY	DATE	DESCRIPTION
STATUS			
STAGE 5 - CONSTRUCTION			
CONTRACTOR			
GOLDSMITHS			
PROJECT			
12456 - 81a/b BAYHAM STREET			
CLIENT			
REV 1			
DRAWING TITLE			
West Elevation			

STAGE 5 - CONSTRUCTION

CONTRACTOR
 GOLDSMITHS

PROJECT
 12456 - 81a/b BAYHAM STREET

CLIENT

REV 1

DRAWING TITLE
 West Elevation


DATE CREATED 15.04.16 DATE AMENDED 10.05.17 SCALE As indicated@A3

DRAWN BY JS AMENDED BY JK CHECKED JK

DRAWING NO & REVISION
 12456-SPR-RES-30_04-5_7

First Floor, 20 Northdown Street
 London N1 9BG

T +44 (0)20 7833 3555
 F +44 (0)20 7837 0296

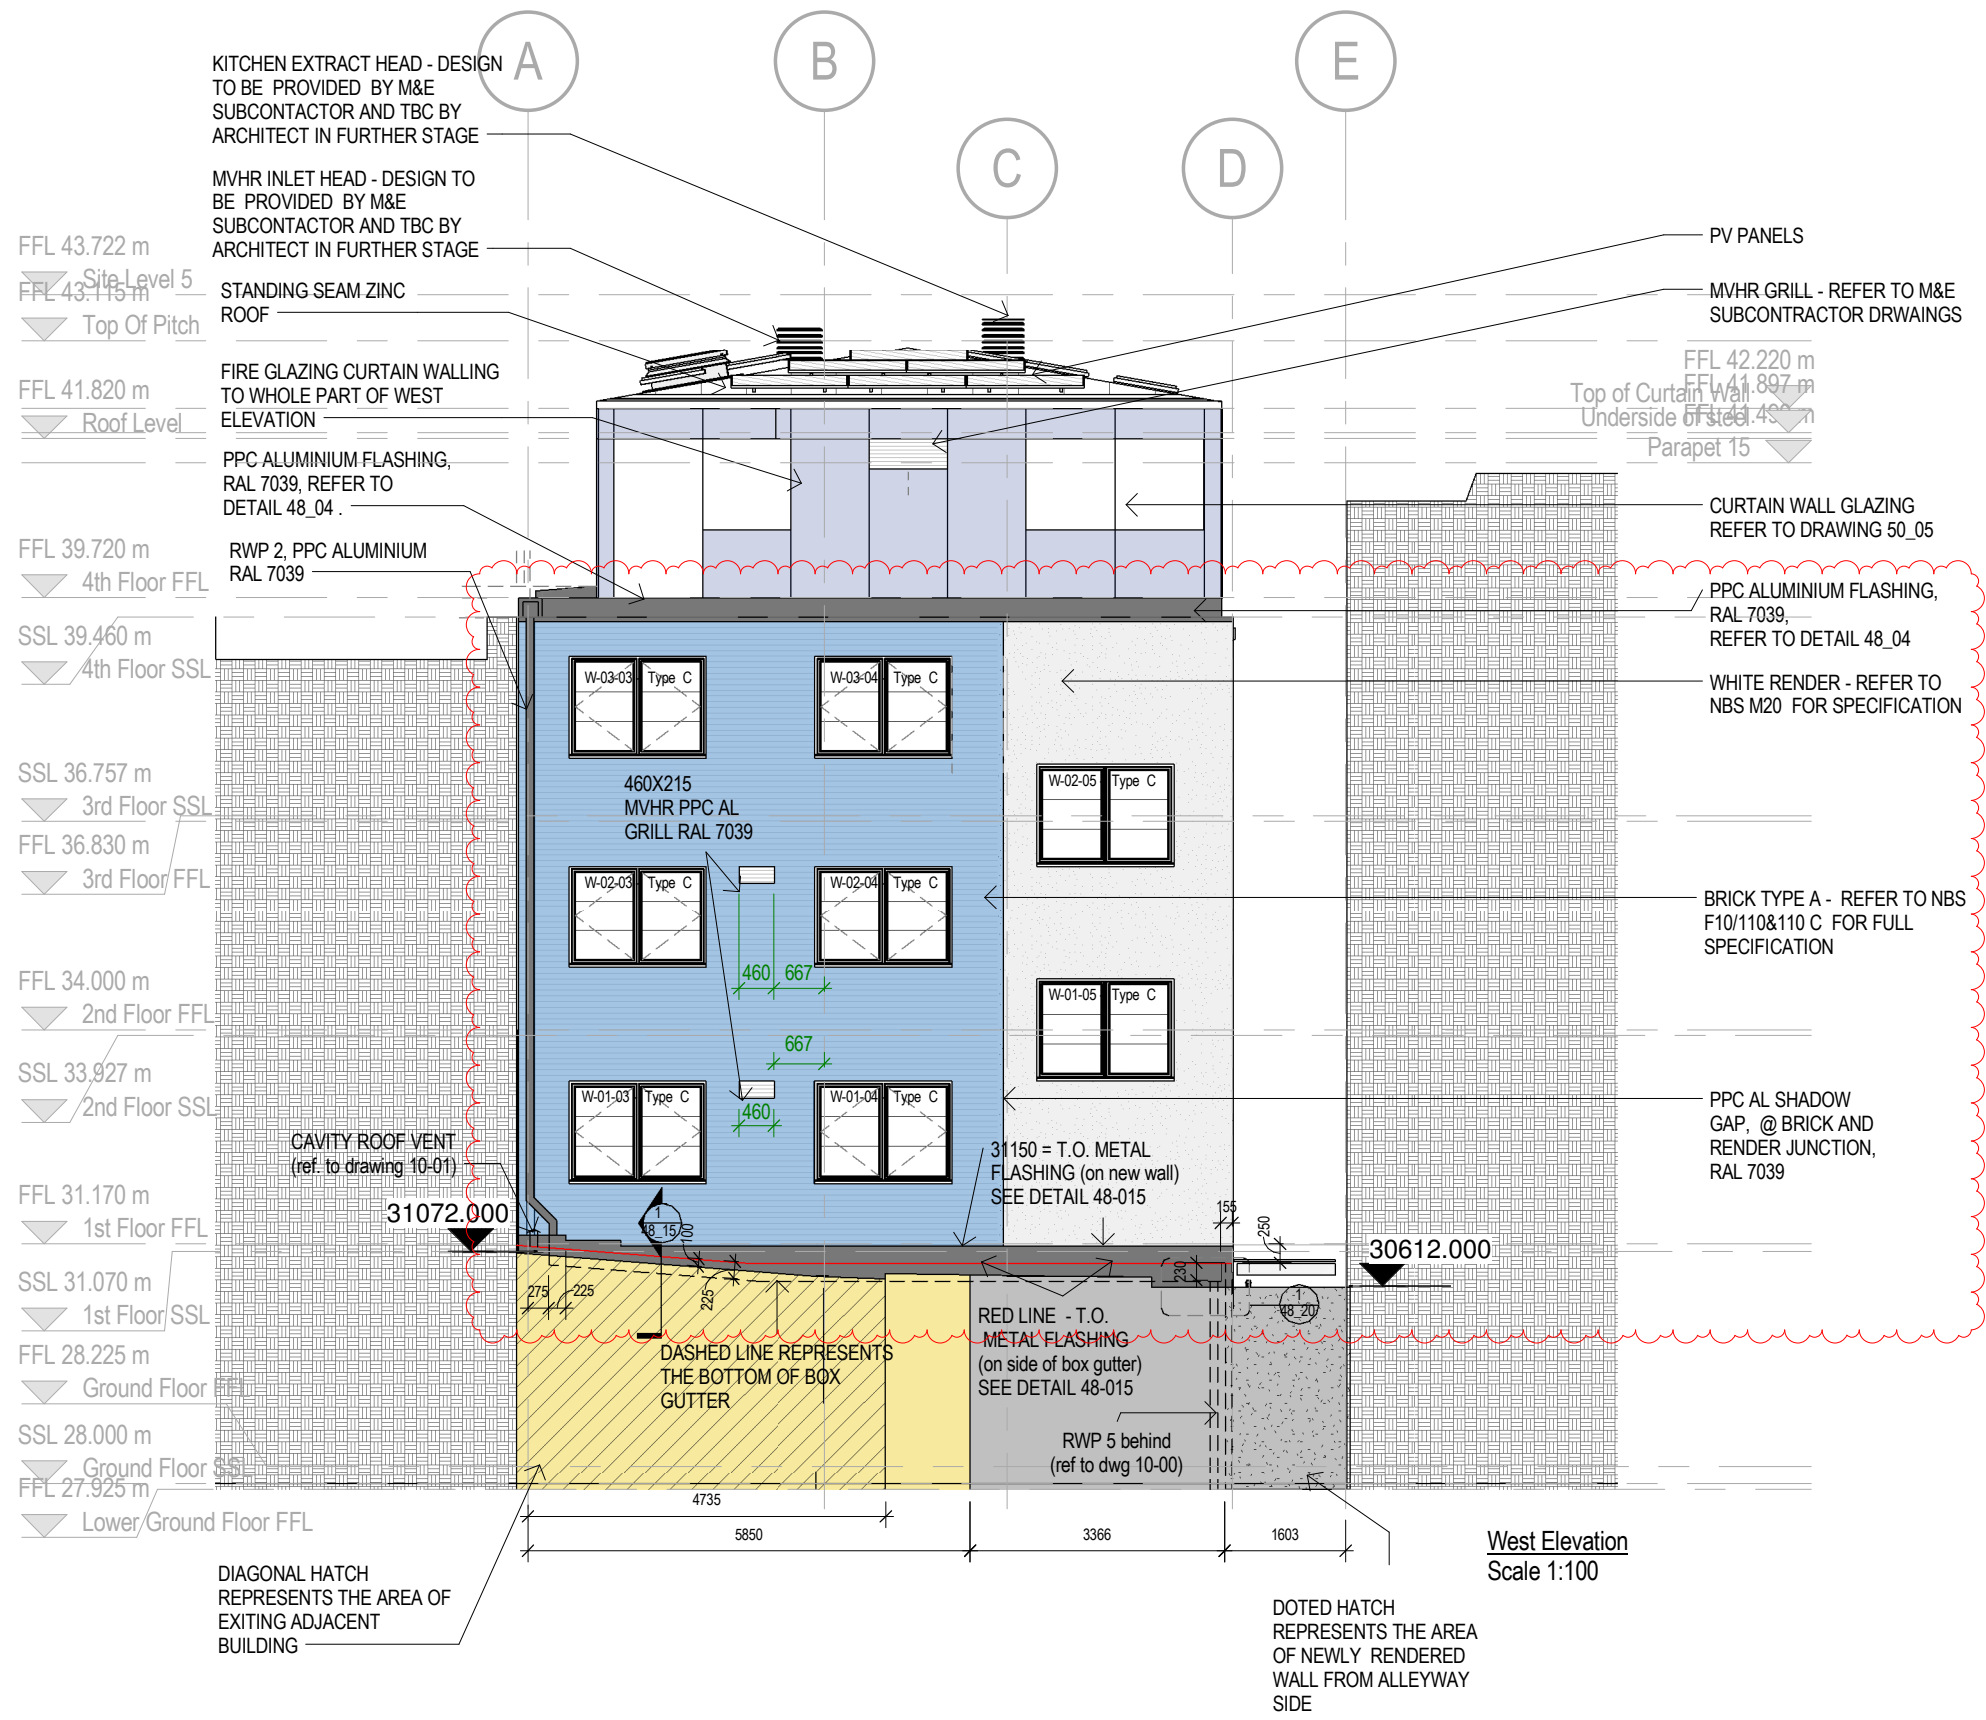

West Elevation
 Scale 1:100

NOTE: ALL DRAWINGS TO BE
 READ IN CONJUNCTION WITH
 CONTRACT SCOPE OF WORKS
 TO BE SHELL AND CORE ONLY.