



PROPOSED
SECTION C-C

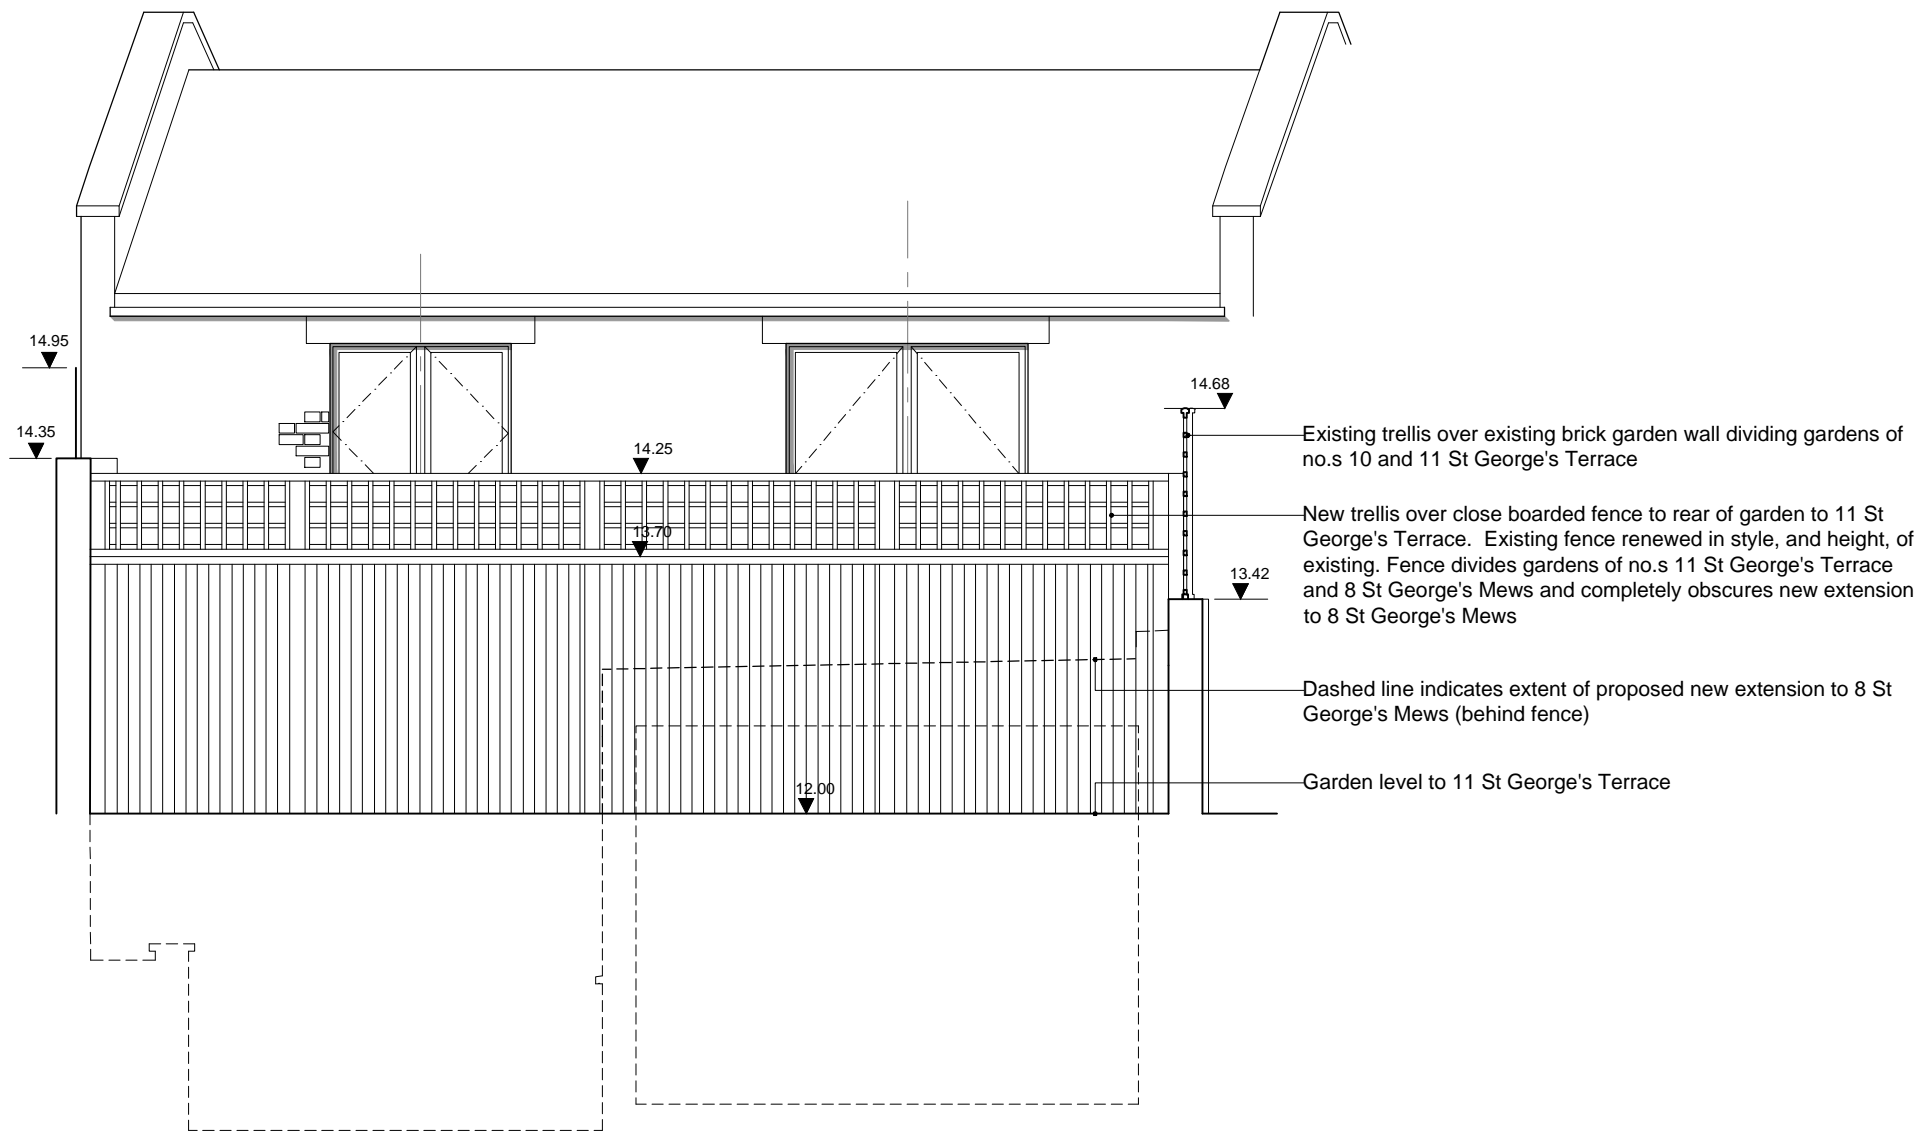

PROPOSED
REAR ELEVATION
(Viewed from Garden of 11 St George's Terrace)

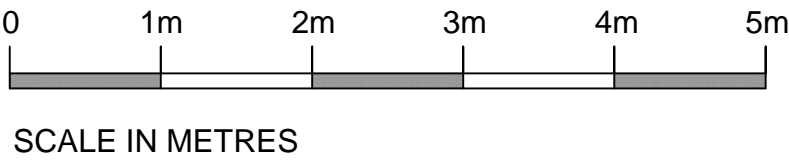

Notes

Copyright of this drawing and contents remain with Collett Zarzycki.

Do not scale from drawings.
The contractor is to verify dimensions on site prior to the commencement of work. Any discrepancies are to be reported to the Architect / Supervising Officer immediately.

If in doubt - seek clarification.

All work must comply with the current Building Regulations and local Byelaws. No materials are to be used or method of workmanship employed unless conformity with the current Codes of the Practice & British Standards is ensured.

| Rev | Date | Notes |
|---|---|----------------------------|
| COLLETT~ZARZYCKI LIMITED 2B FERNHEAD ROAD LONDON W9 3ET TEL: 020 8969 6967 FAX: 020 8960 6480 E-MAIL: mail@crzhd.co.uk ARCHITECTURE INTERIOR DESIGN FURNITURE LANDSCAPING | | |
| Job 8 ST GEORGE'S MEWS | | |
| Title PROPOSED ELEVATIONS AND SECTION | | |
| Date 09.05.17 | Scale 1:100 at A3 1:50 at A1 | Number 1606/P/06 |
| Drawing Status PLANNING | | |