


Notes

- 1) Refer to accommodation and finishes schedule for details.
- 2) Design intent drawing only - all elements are to be developed and integrated by the contractor for approval by the designer.
- 3) This drawing is to be read in conjunction with the Interactive Space schedule of works which will override any discrepancy with the drawing.
- 4) This drawing is to be read in conjunction with all associated schedules: door schedule, furniture schedule, graphics schedule, CDM risk assessments and all specifications.
- 5) Goods lift dims to be confirmed.
- 6) All joinery to be manufactured in sections to fit site access via the goods lift
- 7) Refer to referenced drawings for all client equipment.

Sketch Layout based on scaled PDF building structure and check dims ONLY. Layout and all dimensions are strictly subject to confirmation on site.

REVISION J - PDB - 2017.03.30
 New worktop required with slab end panel. Finish to match existing built in storage unit. Presentation of services TBC

Existing tea-point door to be removed, door frame & walls to be made good.

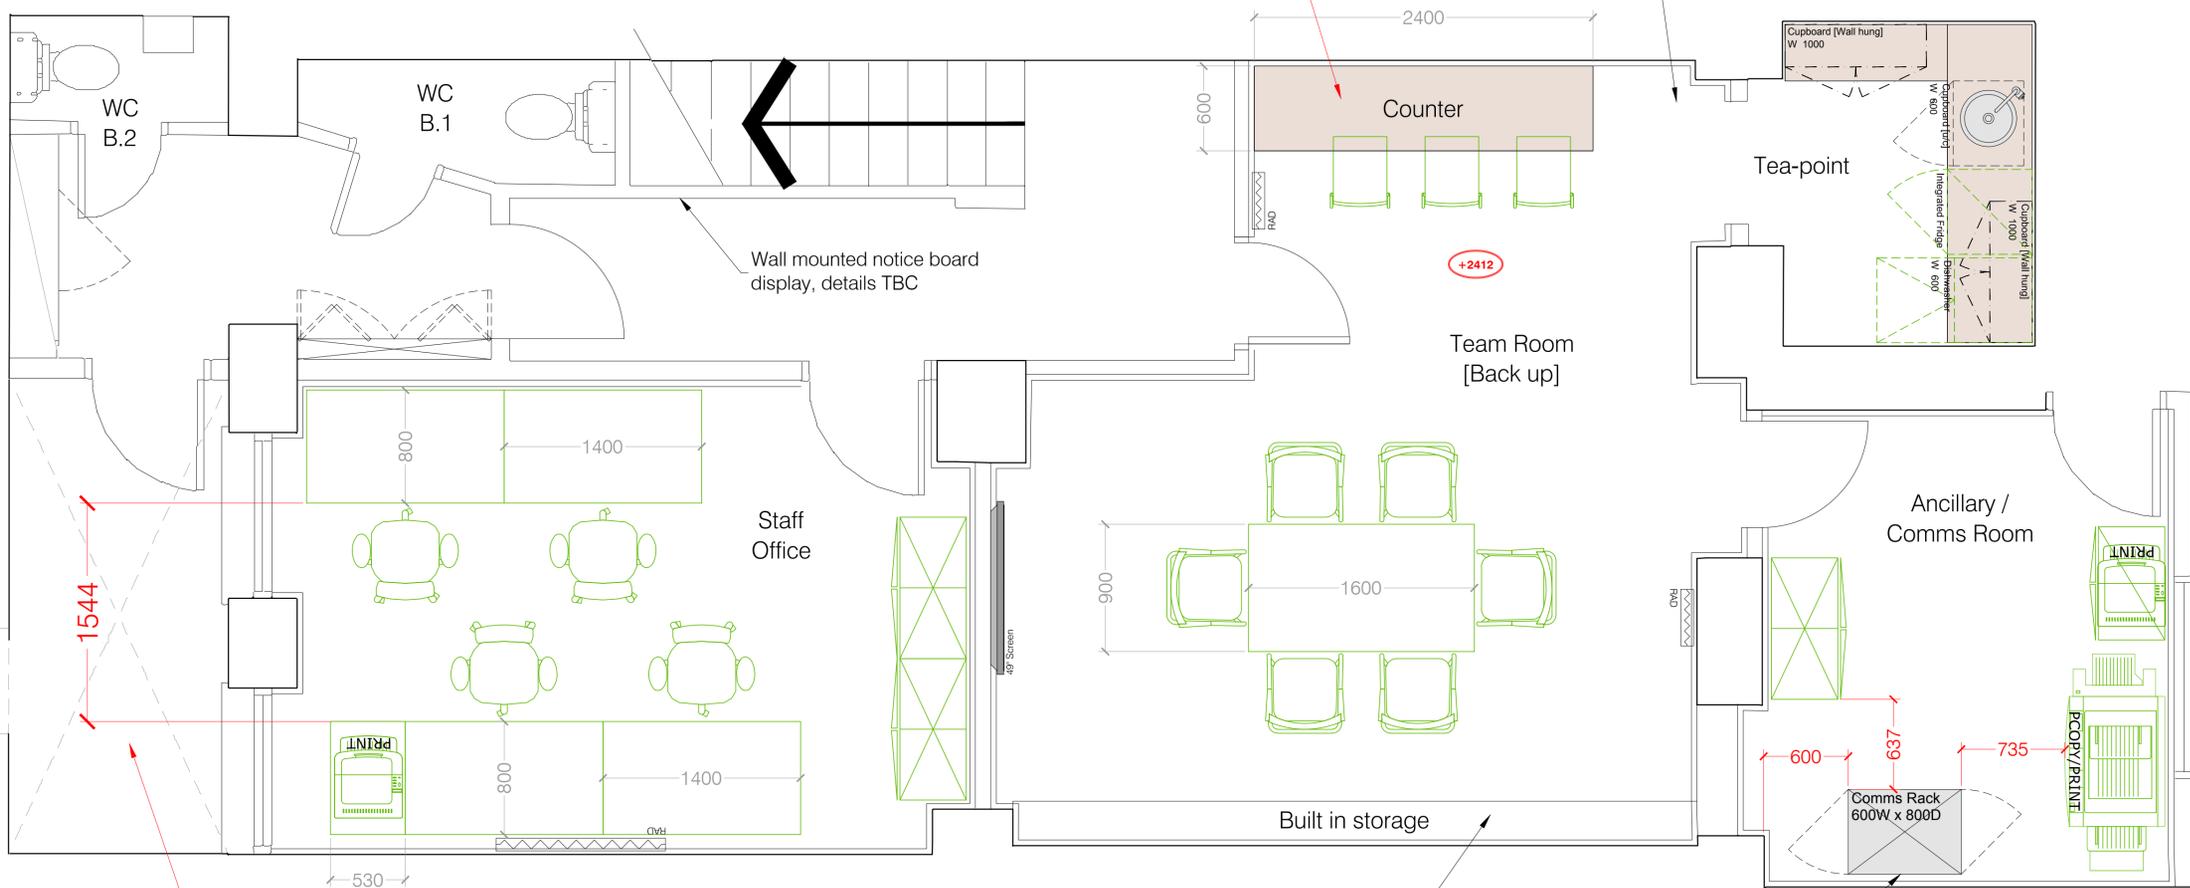

Furniture Key

Existing Furniture Reconfigured	
New Desk	[Color swatch]
New Worktop	[Color swatch]
New Table	[Color swatch]
New Task Chair	[Color swatch]
New Meeting Chair	[Color swatch]
New Informal/Soft Seating	[Color swatch]
New Storage Unit	[Color swatch]
New Storage Wall / Built in Storage	[Color swatch]
New Screen	[Color swatch]
New Rug	[Color swatch]

Building Works Key

New Full Height Solid Partition/Door	[Color swatch]
New Glazed Partition/Door	[Color swatch]
Demolition Works	[Color swatch]

REV/DATE	NOTES	REV/LETTER
2017.03.31	General layout updates post client meeting	J
2017.03.16	Lounge layout updated	i
2017.03.01	General Layout updates	H
2017.02.02	layout updates post client meeting and check dims, furn dims	G
2017.01.23	Layouts updated post client meeting	F
2016.11.28	Layout option 07 added	E
2016.11.23	Layout option 06 added	D
2016.10.28	Layout option 04 and 05 added	C
2016.10.14	Layout option 03 added	B
2016.10.12	Layout option 02 added	A

DRAWING STATUS: **PROPOSED**

DRAWING TITLE: **SKETCH LAYOUT 07
 Room Data Sheet - Level -1**

DRAWING NUMBER: **598-INT-CH-GA01** REVISION: **J** SCALE: **1:25 at A1**

DATE: **2016.10.05**

JOB TITLE: **Office Relocation to 42 Bloomsbury
 [593 - 599 Fulham Road, London, SW6]**

CLIENT: **Canning Training**

SKETCH LAYOUT 07 / Level-1

This drawing may not be copied, reproduced or given to any third parties for any reason whatsoever without the written permission of Interactive Space Ltd.

Please note this drawing is protected under Copyright and remains the property of Interactive Space Ltd at all times.


All dimensions must be checked on site and not scaled from the drawing.

Proposals are subject to approvals by statutory authorities.

Notes

- 1) Refer to accommodation and finishes schedule for details.
- 2) Design intent drawing only - all elements are to be developed and integrated by the contractor for approval by the designer.
- 3) This drawing is to be read in conjunction with The Interactive Space schedule of works which will override any discrepancy with the drawing.
- 4) This drawing is to be read in conjunction with all associated schedules: door schedule, furniture schedule, graphics schedule, CDM risk assessments and all specifications.
- 5) Goods lift dims to be confirmed.
- 6) All joinery to be manufactured in sections to fit site access via the goods lift
- 7) Refer to referenced drawings for all client equipment.

Sketch Layout based on scaled PDF building structure and check dims ONLY. Layout and all dimensions are strictly subject to confirmation on site.

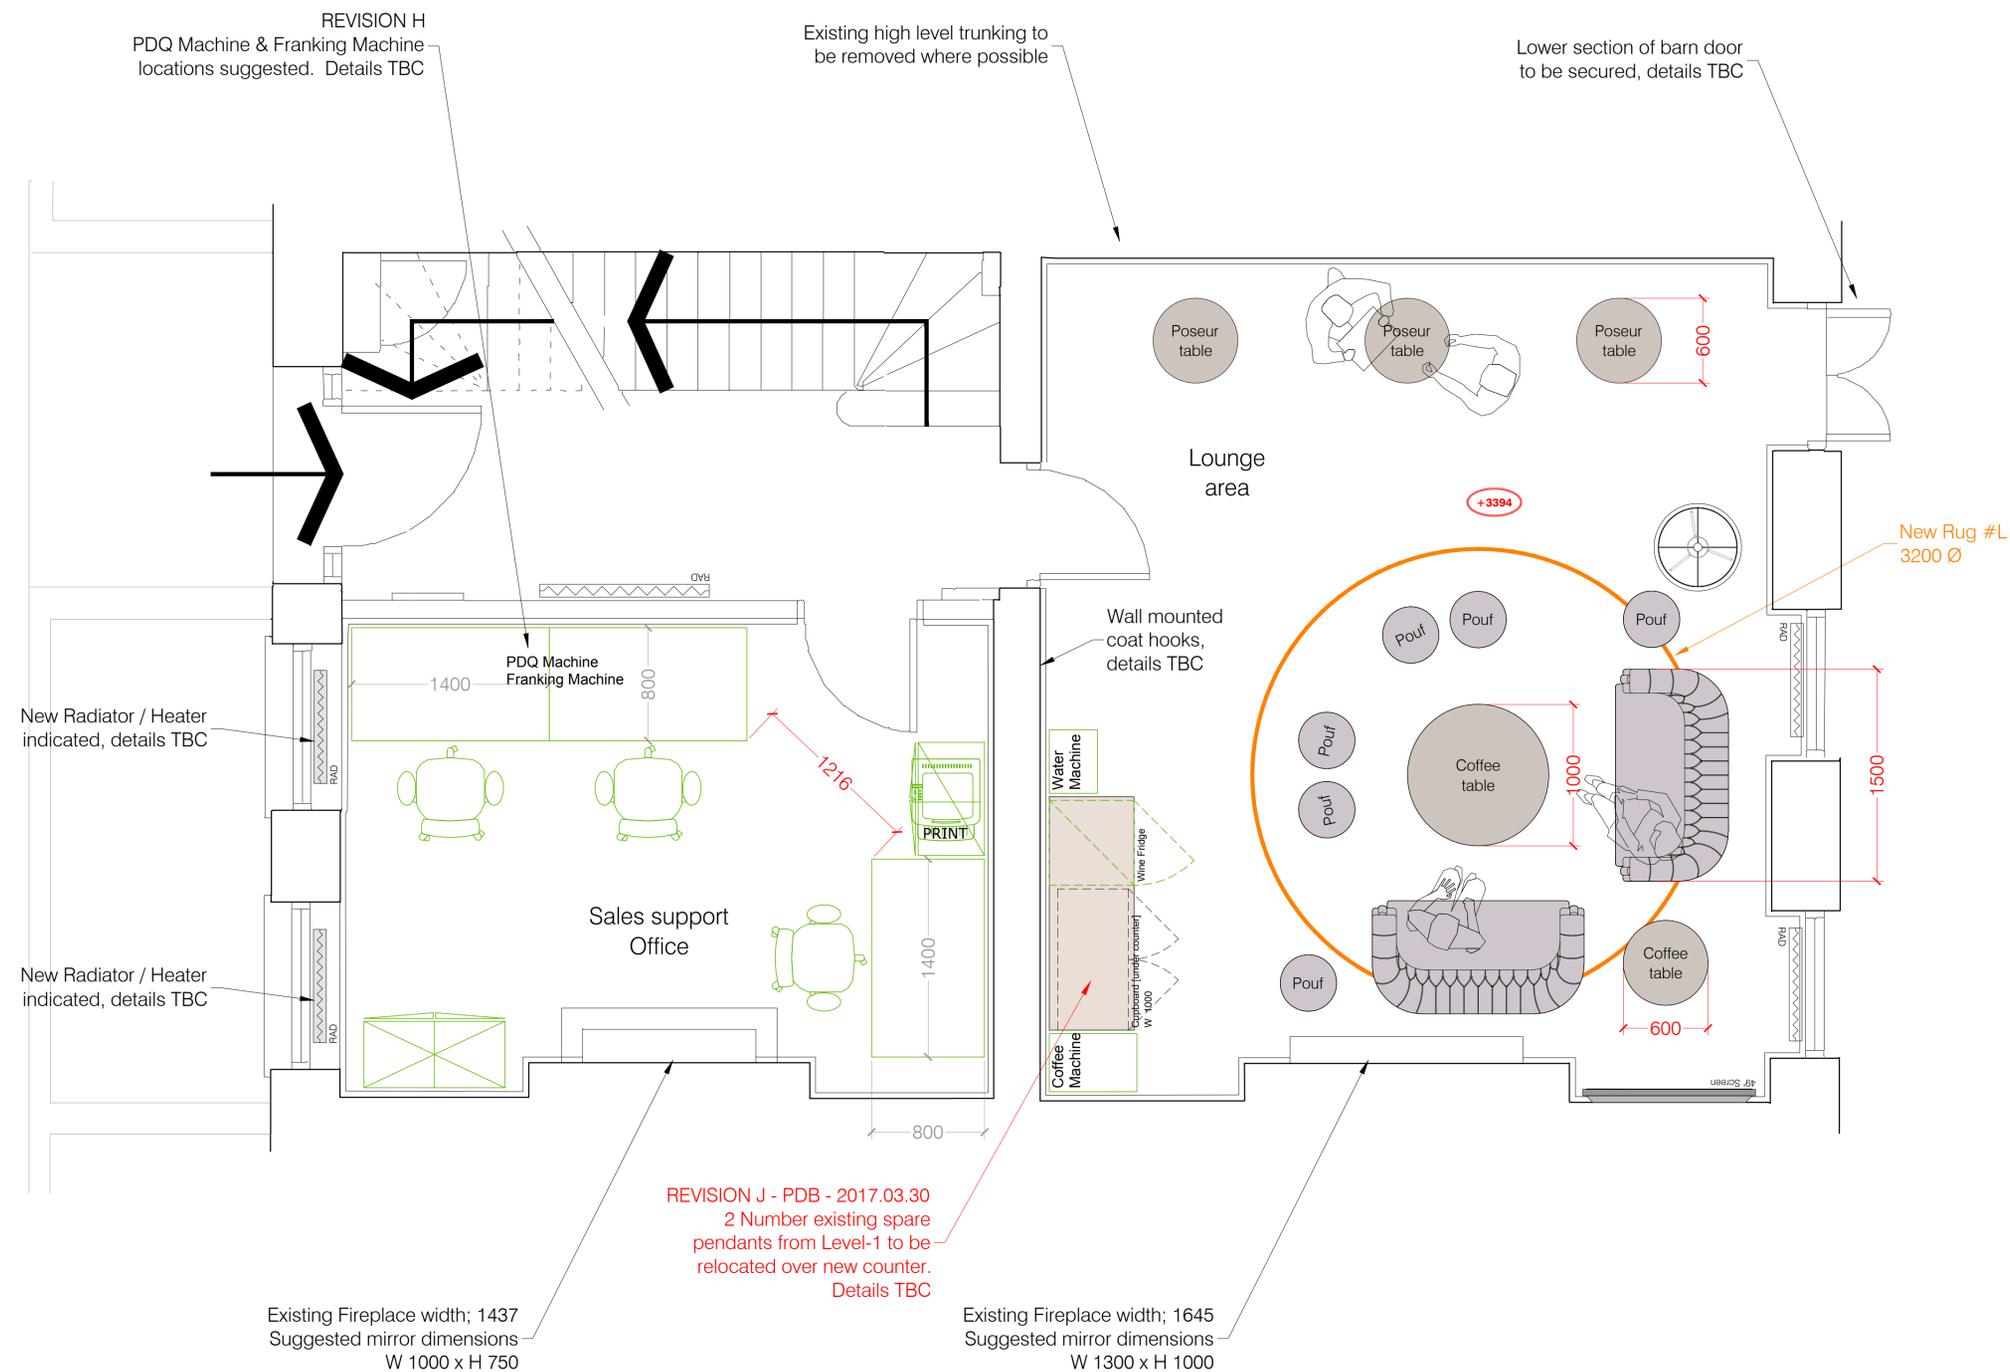

Furniture Key

Existing Furniture Reconfigured	
New Desk	
New Worktop	
New Table	
New Task Chair	
New Meeting Chair	
New Informal/Soft Seating	
New Storage Unit	
New Storage Wall / Built in Storage	
New Screen	
New Rug	

Building Works Key

New Full Height Solid Partition/Door	
New Glazed Partition/Door	
Demolition Works	

REV	DATE	NOTES	REV/LETTER
2017.03.31		General layout updates post client meeting	J
2017.03.16		Lounge layout updated	i
2017.03.01		General Layout updates	H
2017.02.02		layout updates post client meeting and check dims, furn dims	G
2017.01.23		Layouts updated post client meeting	F
2016.11.28		Layout option 07 added	E
2016.11.23		Layout option 06 added	D
2016.10.28		Layout option 04 and 05 added	C
2016.10.14		Layout option 03 added	B
2016.10.12		Layout option 02 added	A

DRAWING STATUS	PROPOSED
----------------	-----------------

DRAWING TITLE
SKETCH LAYOUT 07
 Room Data Sheet - Level 0

DRAWING NUMBER
598-INT-CH-GA01

REVISION
J

SCALE
1:25 at A1

DATE
2016.10.05

JOB TITLE
Office Relocation to 42 Bloomsbury
[593 - 599 Fulham Road, London, SW6]

CLIENT
Canning Training


SKETCH LAYOUT 07 / Level 0

Notes

- 1) Refer to accommodation and finishes schedule for details.
- 2) Design intent drawing only - all elements are to be developed and integrated by the contractor for approval by the designer.
- 3) This drawing is to be read in conjunction with The Interactive Space schedule of works which will override any discrepancy with the drawing.
- 4) This drawing is to be read in conjunction with all associated schedules: door schedule, furniture schedule, graphics schedule, CDM risk assessments and all specifications.
- 5) Goods lift dims to be confirmed.
- 6) All joinery to be manufactured in sections to fit site access via the goods lift. Refer to referenced drawings for all client equipment.
- 7) Refer to referenced drawings for all client equipment.

Sketch Layout based on scaled PDF building structure and check dims ONLY. Layout and all dimensions are strictly subject to confirmation on site.

NOTE - ACCESS DIMENSIONS BELOW RECOMMENDED 1200MM MINIMUM

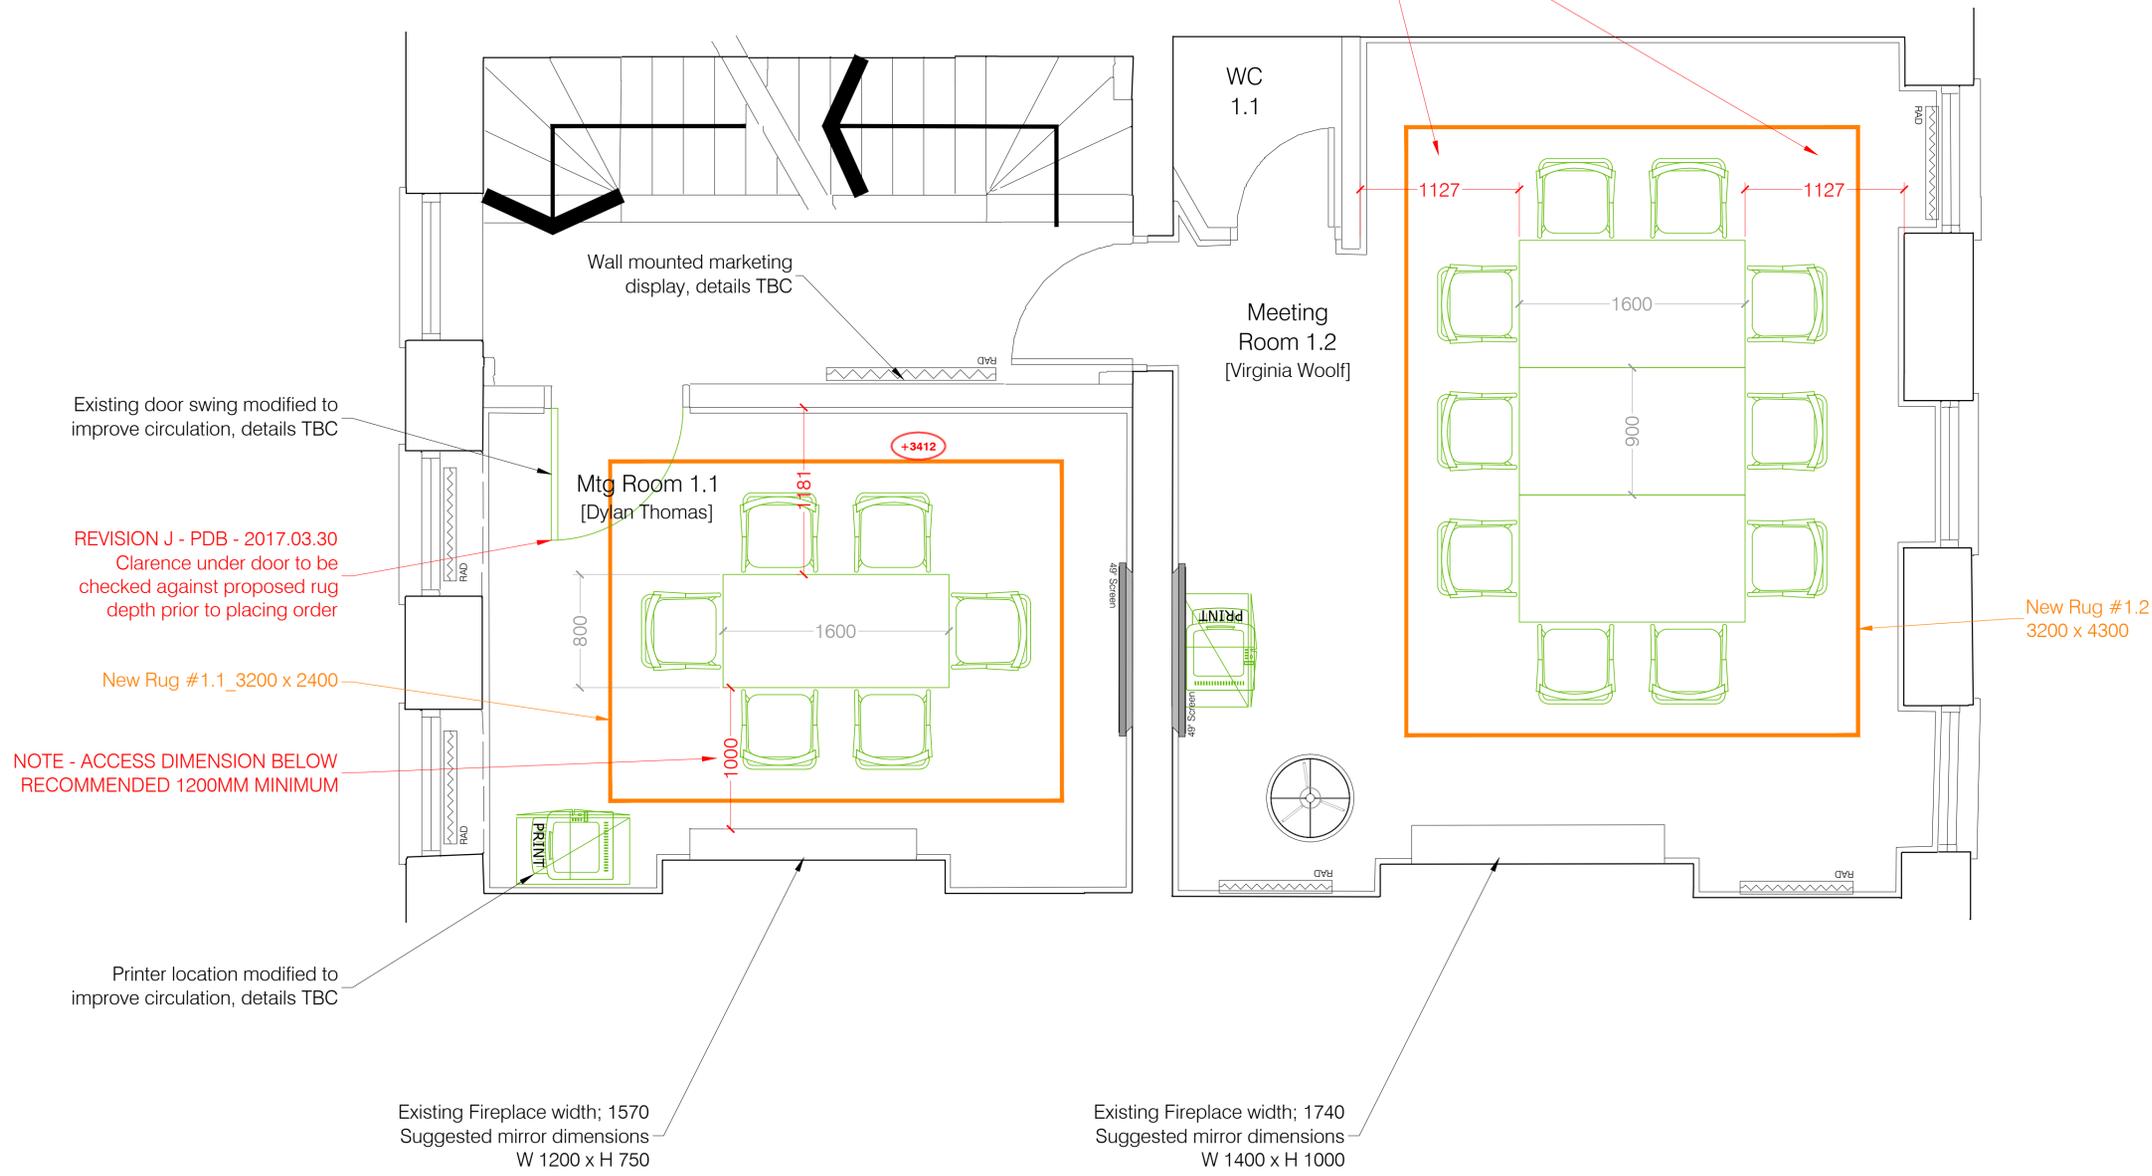

Furniture Key

Existing Furniture Reconfigured	
New Desk	[Color swatch]
New Worktop	[Color swatch]
New Table	[Color swatch]
New Task Chair	[Color swatch]
New Meeting Chair	[Color swatch]
New Informal/Soft Seating	[Color swatch]
New Storage Unit	[Color swatch]
New Storage Wall / Built in Storage	[Color swatch]
New Screen	[Color swatch]
New Rug	[Color swatch]

Building Works Key

New Full Height Solid Partition/Door	[Color swatch]
New Glazed Partition/Door	[Color swatch]
Demolition Works	[Color swatch]

REV/DATE	NOTES	REV/LETTER
2017.03.31	General layout updates post client meeting	J
2017.03.16	Lounge layout updated	i
2017.03.01	General Layout updates	H
2017.02.02	layout updates post client meeting and check dims, furn dims	G
2017.01.23	Layouts updated post client meeting	F
2016.11.28	Layout option 07 added	E
2016.11.23	Layout option 06 added	D
2016.10.28	Layout option 04 and 05 added	C
2016.10.14	Layout option 03 added	B
2016.10.12	Layout option 02 added	A

DRAWING STATUS: **PROPOSED**

DRAWING TITLE: **SKETCH LAYOUT 07
 Room Data Sheet - Level+1**

DRAWING NUMBER: **598-INT-CH-GA01** REVISION: **J** SCALE: **1:25 at A1**

DATE: **2016.10.05**

JOB TITLE: **Office Relocation to 42 Bloomsbury
 [593 - 599 Fulham Road, London, SW6]**

CLIENT: **Canning Training**

SKETCH LAYOUT 07 / Level+1

This drawing may not be copied, reproduced or given to any third parties for any reason whatsoever without the written permission of Interactive Space Ltd.

Please note this drawing is protected under Copyright and remains the property of Interactive Space Ltd at all times.

All dimensions must be checked on site and not scaled from the drawing.

Proposals are subject to approvals by statutory authorities.

Notes

- 1) Refer to accommodation and finishes schedule for details.
- 2) Design intent drawing only - all elements are to be developed and integrated by the contractor for approval by the designer.
- 3) This drawing is to be read in conjunction with The Interactive Space schedule of works which will override any discrepancy with the drawing.
- 4) This drawing is to be read in conjunction with all associated schedules: door schedule, furniture schedule, graphics schedule, CDM risk assessments and all specifications.
- 5) Goods lift dims to be confirmed.
- 6) All joinery to be manufactured in sections to fit site access via the goods lift
- 7) Refer to referenced drawings for all client equipment.

Sketch Layout based on scaled PDF building structure and check dims ONLY. Layout and all dimensions are strictly subject to confirmation on site.

Furniture Key

Existing Furniture Reconfigured	
New Desk	[Color swatch]
New Worktop	[Color swatch]
New Table	[Color swatch]
New Task Chair	[Color swatch]
New Meeting Chair	[Color swatch]
New Informal/Soft Seating	[Color swatch]
New Storage Unit	[Color swatch]
New Storage Wall / Built in Storage	[Color swatch]
New Screen	[Color swatch]
New Rug	[Color swatch]

Building Works Key

New Full Height Solid Partition/Door	[Color swatch]
New Glazed Partition/Door	[Color swatch]
Demolition Works	[Color swatch]

REV/DATE	NOTES	REV/LETTER
2017.03.31	General layout updates post client meeting	J
2017.03.16	Lounge layout updated	i
2017.03.01	General Layout updates	H
2017.02.02	layout updates post client meeting and check dims, furn dims	G
2017.01.23	Layouts updated post client meeting	F
2016.11.28	Layout option 07 added	E
2016.11.23	Layout option 06 added	D
2016.10.28	Layout option 04 and 05 added	C
2016.10.14	Layout option 03 added	B
2016.10.12	Layout option 02 added	A

DRAWING STATUS: **PROPOSED**


DRAWING TITLE: **SKETCH LAYOUT 07
 Room Data Sheet - Level+2**

DRAWING NUMBER: **598-INT-CH-GA01** REVISION: **J** SCALE: **1:25 at A1**

DATE: **2016.10.05**

JOB TITLE: **Office Relocation to 42 Bloomsbury
 [593 - 599 Fulham Road, London, SW6]**

CLIENT: **Canning Training**

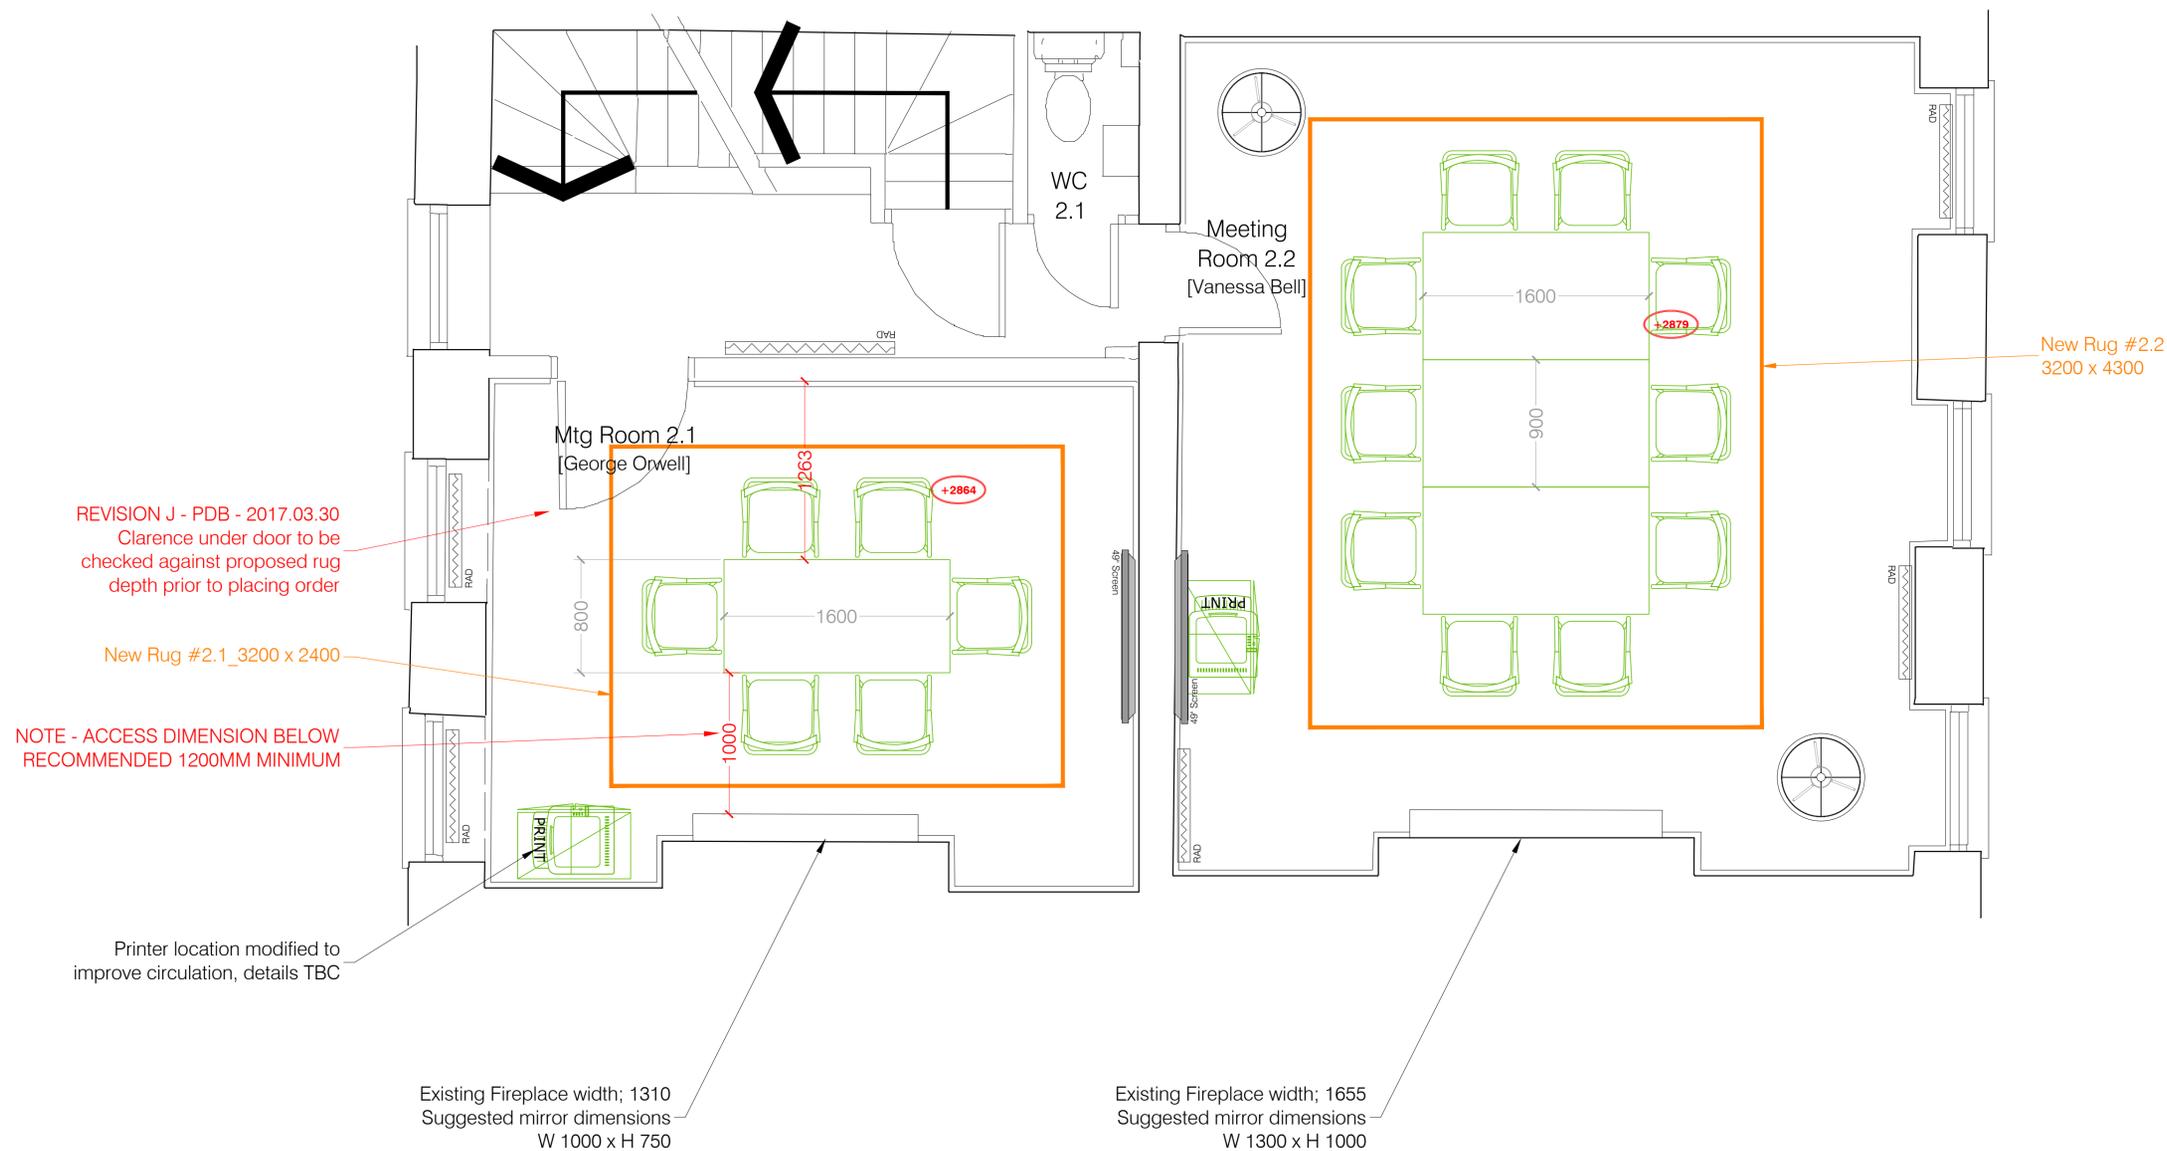

SKETCH LAYOUT 07 / Level+2

Notes

- 1) Refer to accommodation and finishes schedule for details.
- 2) Design intent drawing only - all elements are to be developed and integrated by the contractor for approval by the designer.
- 3) This drawing is to be read in conjunction with The Interactive Space schedule of works which will override any discrepancy with the drawing.
- 4) This drawing is to be read in conjunction with all associated schedules: door schedule, furniture schedule, graphics schedule, CDM risk assessments and all specifications.
- 5) Goods lift dims to be confirmed.
- 6) All joinery to be manufactured in sections to fit site access via the goods lift
- 7) Refer to referenced drawings for all client equipment.

Sketch Layout based on scaled PDF building structure and check dims ONLY. Layout and all dimensions are strictly subject to confirmation on site.

Furniture Key

Existing Furniture Reconfigured	
New Desk	[Color swatch]
New Worktop	[Color swatch]
New Table	[Color swatch]
New Task Chair	[Color swatch]
New Meeting Chair	[Color swatch]
New Informal/Soft Seating	[Color swatch]
New Storage Unit	[Color swatch]
New Storage Wall / Built in Storage	[Color swatch]
New Screen	[Color swatch]
New Rug	[Color swatch]

Building Works Key

New Full Height Solid Partition/Door	[Color swatch]
New Glazed Partition/Door	[Color swatch]
Demolition Works	[Color swatch]

DATE	NOTES	REV/LETTER
2017.03.31	General layout updates post client meeting	J
2017.03.16	Lounge layout updated	i
2017.03.01	General Layout updates	H
2017.02.02	layout updates post client meeting and check dims, furn dims	G
2017.01.23	Layouts updated post client meeting	F
2016.11.28	Layout option 07 added	E
2016.11.23	Layout option 06 added	D
2016.10.28	Layout option 04 and 05 added	C
2016.10.14	Layout option 03 added	B
2016.10.12	Layout option 02 added	A

DRAWING STATUS: **PROPOSED**


DRAWING TITLE: **SKETCH LAYOUT 07
 Room Data Sheet - Level+3**

DRAWING NUMBER: **598-INT-CH-GA01** REVISION: **J** SCALE: **1:25 at A1**

DATE: **2016.10.05**

JOB TITLE: **Office Relocation to 42 Bloomsbury
 [593 - 599 Fulham Road, London, SW6]**

CLIENT: **Canning Training**

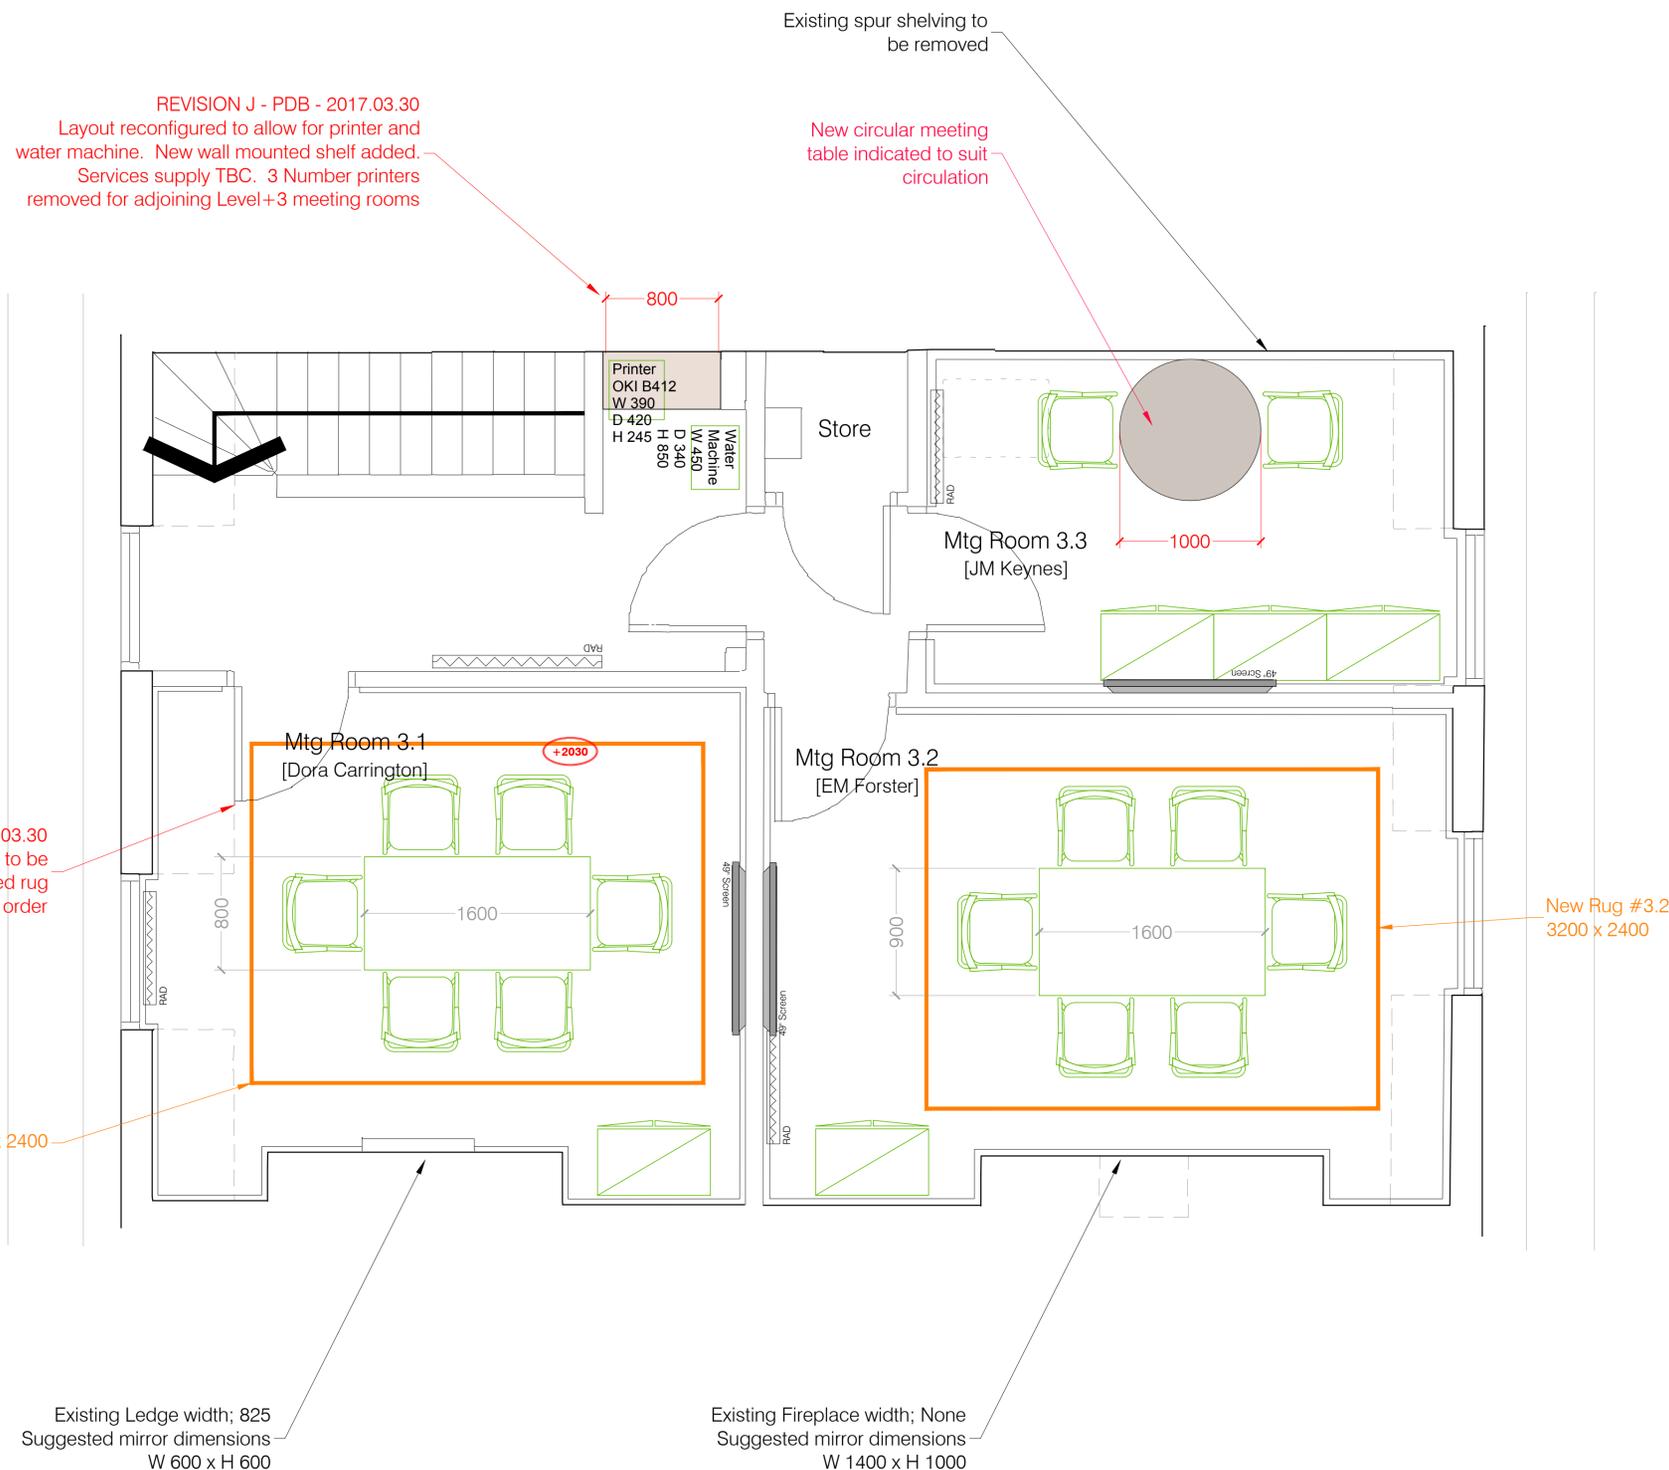

SKETCH LAYOUT 07 / Level+3

Notes

- 1) Refer to accommodation and finishes schedule for details.
- 2) Design intent drawing only - all elements are to be developed and integrated by the contractor for approval by the designer.
- 3) This drawing is to be read in conjunction with The Interactive Space schedule of works which will override any discrepancy with the drawing.
- 4) This drawing is to be read in conjunction with all associated schedules: door schedule, furniture schedule, graphics schedule, CDM risk assessments and all specifications.
- 5) Goods lift dims to be confirmed.
- 6) All joinery to be manufactured in sections to fit site access via the goods lift
- 7) Refer to referenced drawings for all client equipment.

Sketch Layout based on scaled PDF building structure and check dims ONLY. Layout and all dimensions are strictly subject to confirmation on site.

Furniture Key

Existing Furniture Reconfigured	
New Desk	[Green Box]
New Worktop	[Brown Box]
New Table	[Light Brown Box]
New Task Chair	[Blue Box]
New Meeting Chair	[Purple Box]
New Informal/Soft Seating	[Grey Box]
New Storage Unit	[Olive Green Box]
New Storage Wall / Built in Storage	[Purple Box]
New Screen	[Dark Blue Box]
New Rug	[Orange Box]

Building Works Key

New Full Height Solid Partition/Door	[Blue Line]
New Glazed Partition/Door	[Cyan Line]
Demolition Works	[Red Dashed Line]

REV/DATE	NOTES	REV/LETTER
2017.03.31	General layout updates post client meeting	J
2017.03.16	Lounge layout updated	i
2017.03.01	General Layout updates	H
2017.02.02	layout updates post client meeting and check dims, furn dims	G
2017.01.23	Layouts updated post client meeting	F
2016.11.28	Layout option 07 added	E
2016.11.23	Layout option 06 added	D
2016.10.28	Layout option 04 and 05 added	C
2016.10.14	Layout option 03 added	B
2016.10.12	Layout option 02 added	A

DRAWING STATUS	PROPOSED
----------------	-----------------


DRAWING TITLE
SKETCH LAYOUT 07
 Room Data Sheet - Level+3
 / Detail of Print Hub

DRAWING NUMBER	REVISION	SCALE
598-INT-CH-GA01	J	NTS

DATE
 2016.10.05

JOB TITLE
 Office Relocation to 42 Bloomsbury
 [593 - 599 Fulham Road, London, SW6]

CLIENT
 Canning Training

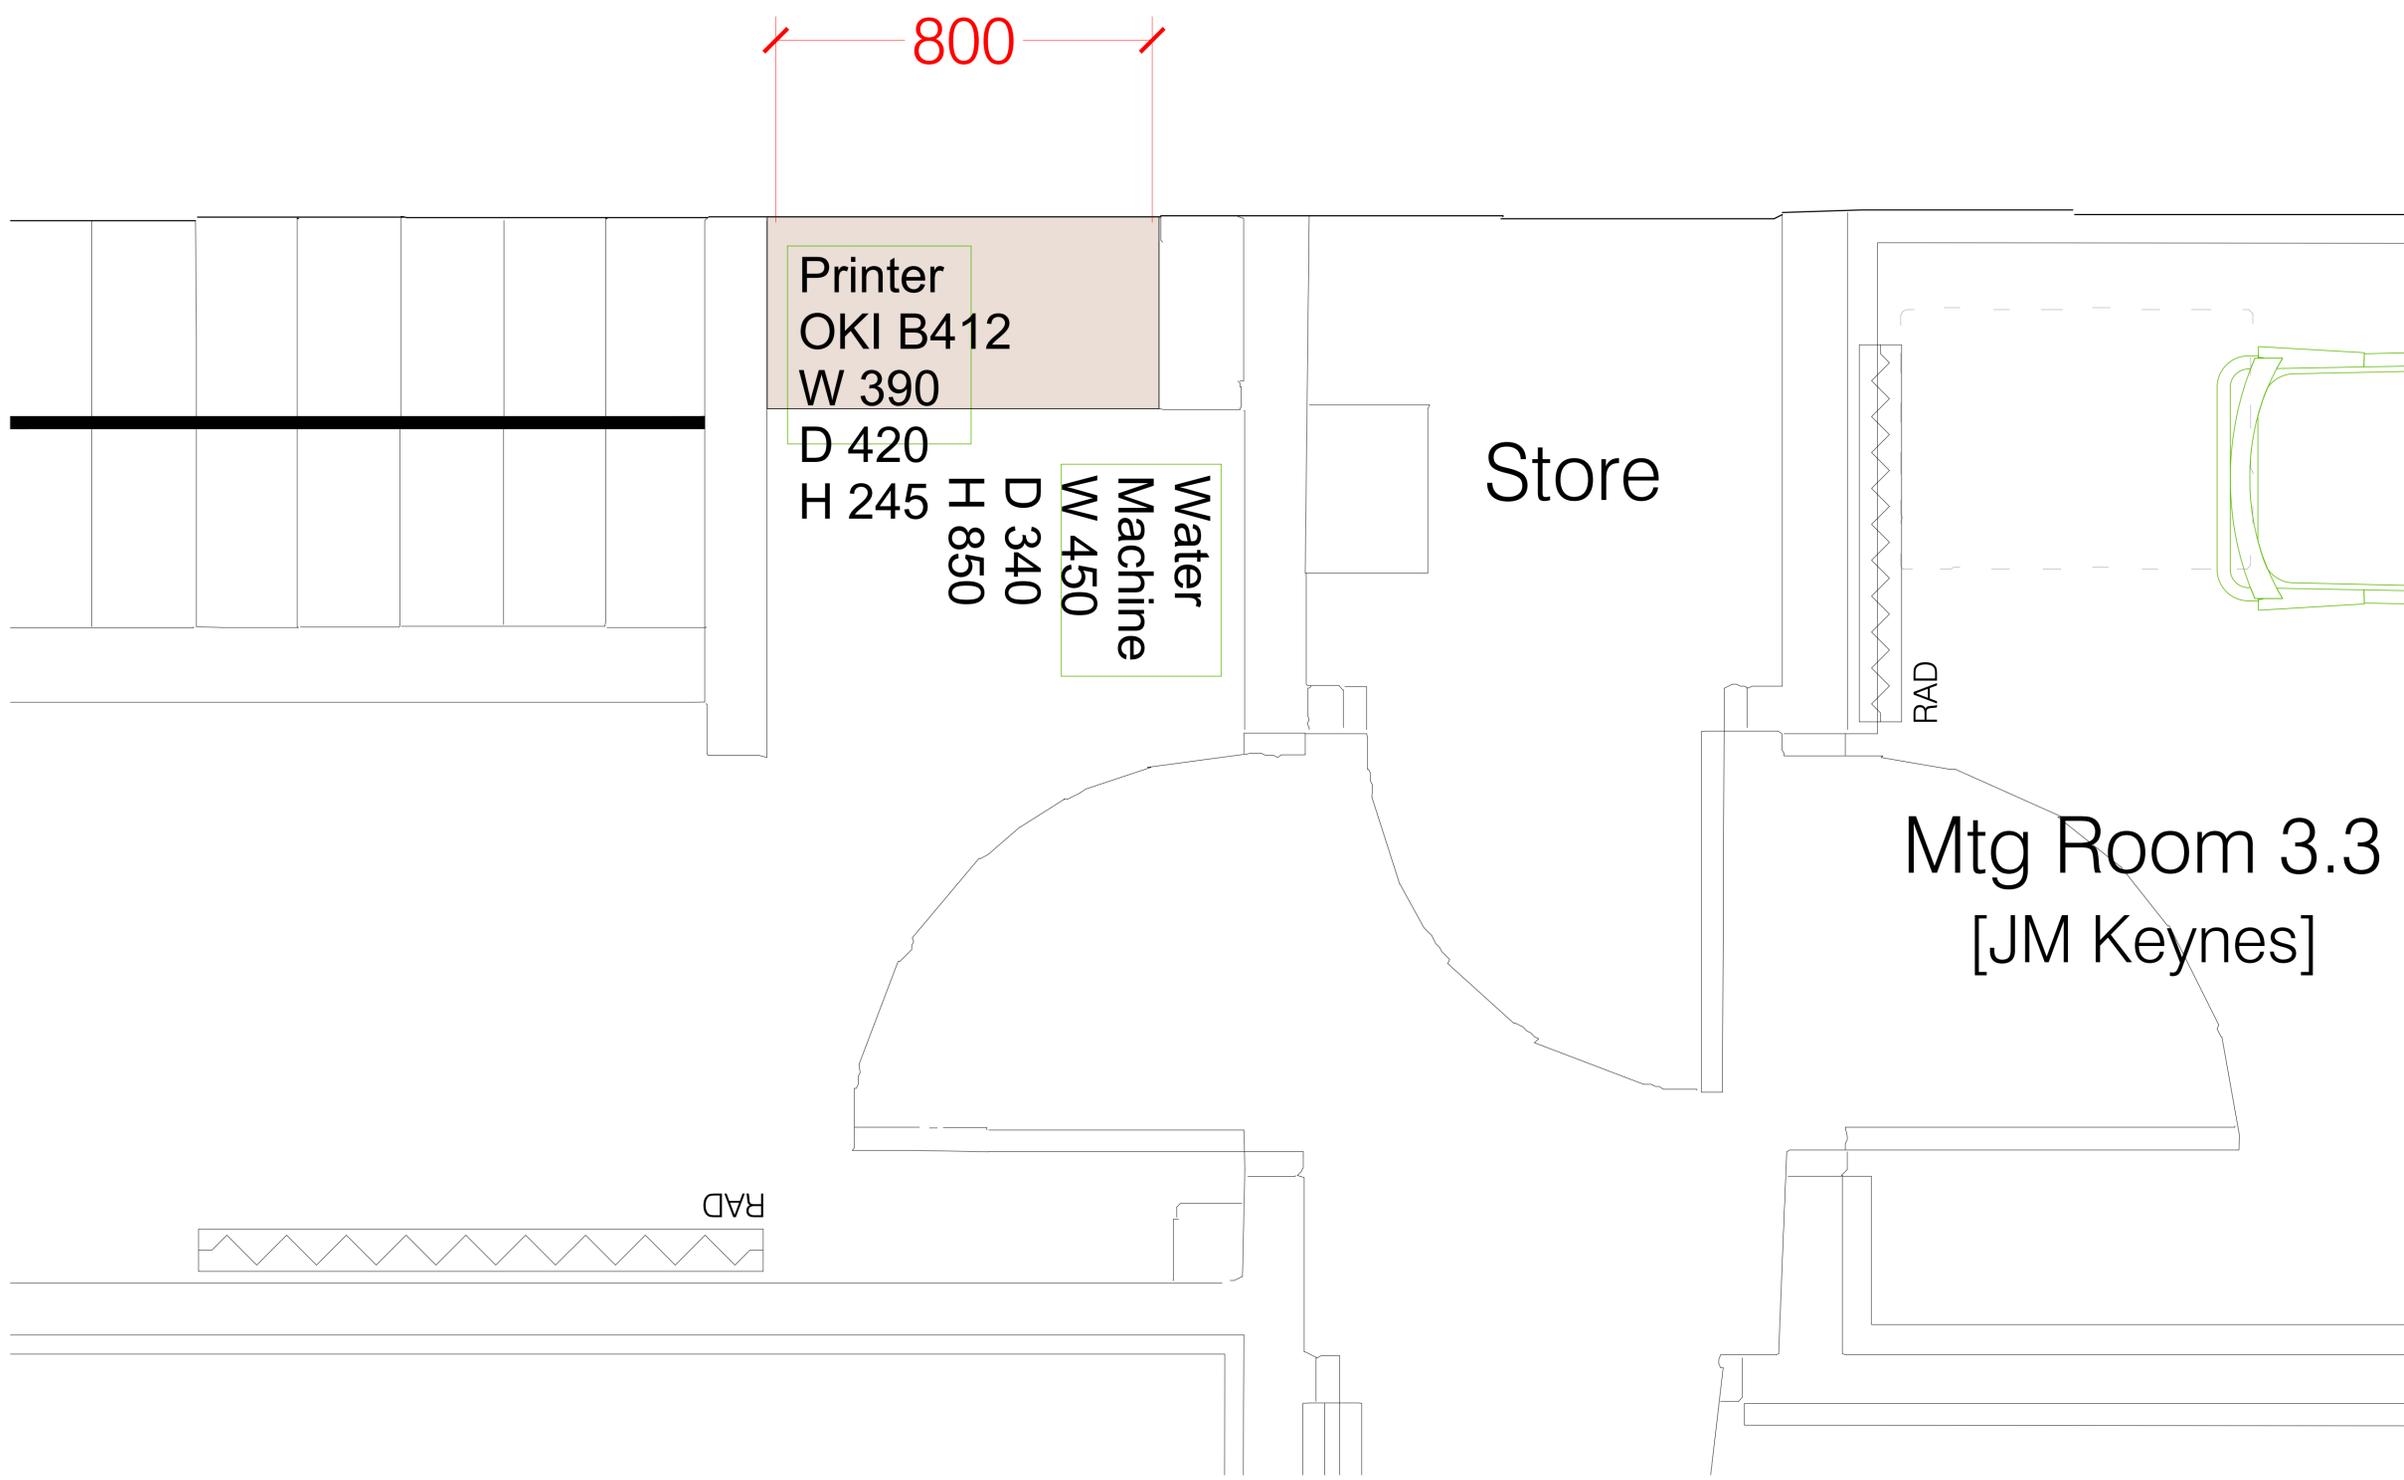

SKETCH LAYOUT 07 / Level+3 / Detail of Print Hub