

SKETCH LAYOUT 07 / Level-1 / Wall Finishes

INTERACTIVE SPACE LTD Trident House, 46-48 Webber Street London SE1 8QW T 020 3372 2777

E info@interactivespace.net

This drawing may not be copied, reproduced or given to any third parties for any reason whatsoever without the written permission of Interactive Space Ltd. Please note this drawing is protected under Copyright and remains the property of

Interactive 8

Interactive Space Ltd at all times. All dimensions must be checked on site and not scaled from the drawing.

Proposals are subject to approvals by statutory authorities.

Notes

- Refer to accommodation and finishes schedule for details. 1)
- Design intent drawing only all elements are to be developed and integrated by the contractor for approval by the designer.
 This drawing is to be read in conjunction with The Interactive Space
- schedule of works which will overide any discrepancy with the drawing. 4) This drawing is to be read in conjunction with all associated schedules : door schedule, furnitue schedule, graphics schedule, CDM risk assessments
- and all specifications. 5) Goods lift dims to be confirmed. 6) All joinery to be manufactured in sections to fit site access via the goods lift
- 7) Refer to referenced drawings for all client equipment.

Sketch Layout based on scaled PDF building structure and check dims ONLY. Layout and all dimensions are strictly subject to confirmation on site.

Wall Finish Key

Room Name text applied to existing door [corridor side] Finish to be RAL7016 [subject to approval]	
Client logo vinyl applied to glazed arch over door	B
New perforated roller blind with client logo. White blind finish with black logo	c
New perforated roller blind, White finish	
Feature wall paint colour	E
New External sign [see separate doc '598-INT-CH_Sign-01.pdf']	F

IMPORTANT NOTES

General wall paint finish Dulux Trade '30GY 88/014' WHITE

2017.03.31	General layout updates post client meeting	J
2017.03.16	Lounge layout updated	i
2017.03.01	General Layout updates	Н
2017.02.02	layout updates post client meeting and check dims, furn dims	G
2017.01.23	Layouts updated post client meeting	F
2016.11.28	Layout option 07 added	Е
2016.11.23	Layout option 06 added	D
2016.10.26	Layout option 04 and 05 added	С
2016.10.14	Layout option 03 added	В
2016.10.12	Layout option 02 added	А
REV.DATE	NOTES	REV.LETTER

RAWING STATUS

PROPOSED

REVISION

. |

SKETCH LAYOUT 07 Room Data Sheet - Level -1 / WALL FINISHES

598-INT-CH-GA01


SCALE 1:25 at A1

2016.10.05

DRAWING NUMBER

Office Relocation to 42 Bloomsbury [593 - 599 Fulham Road, London, SW6]

SKETCH LAYOUT 07 / Level 0 / Wall Finishes

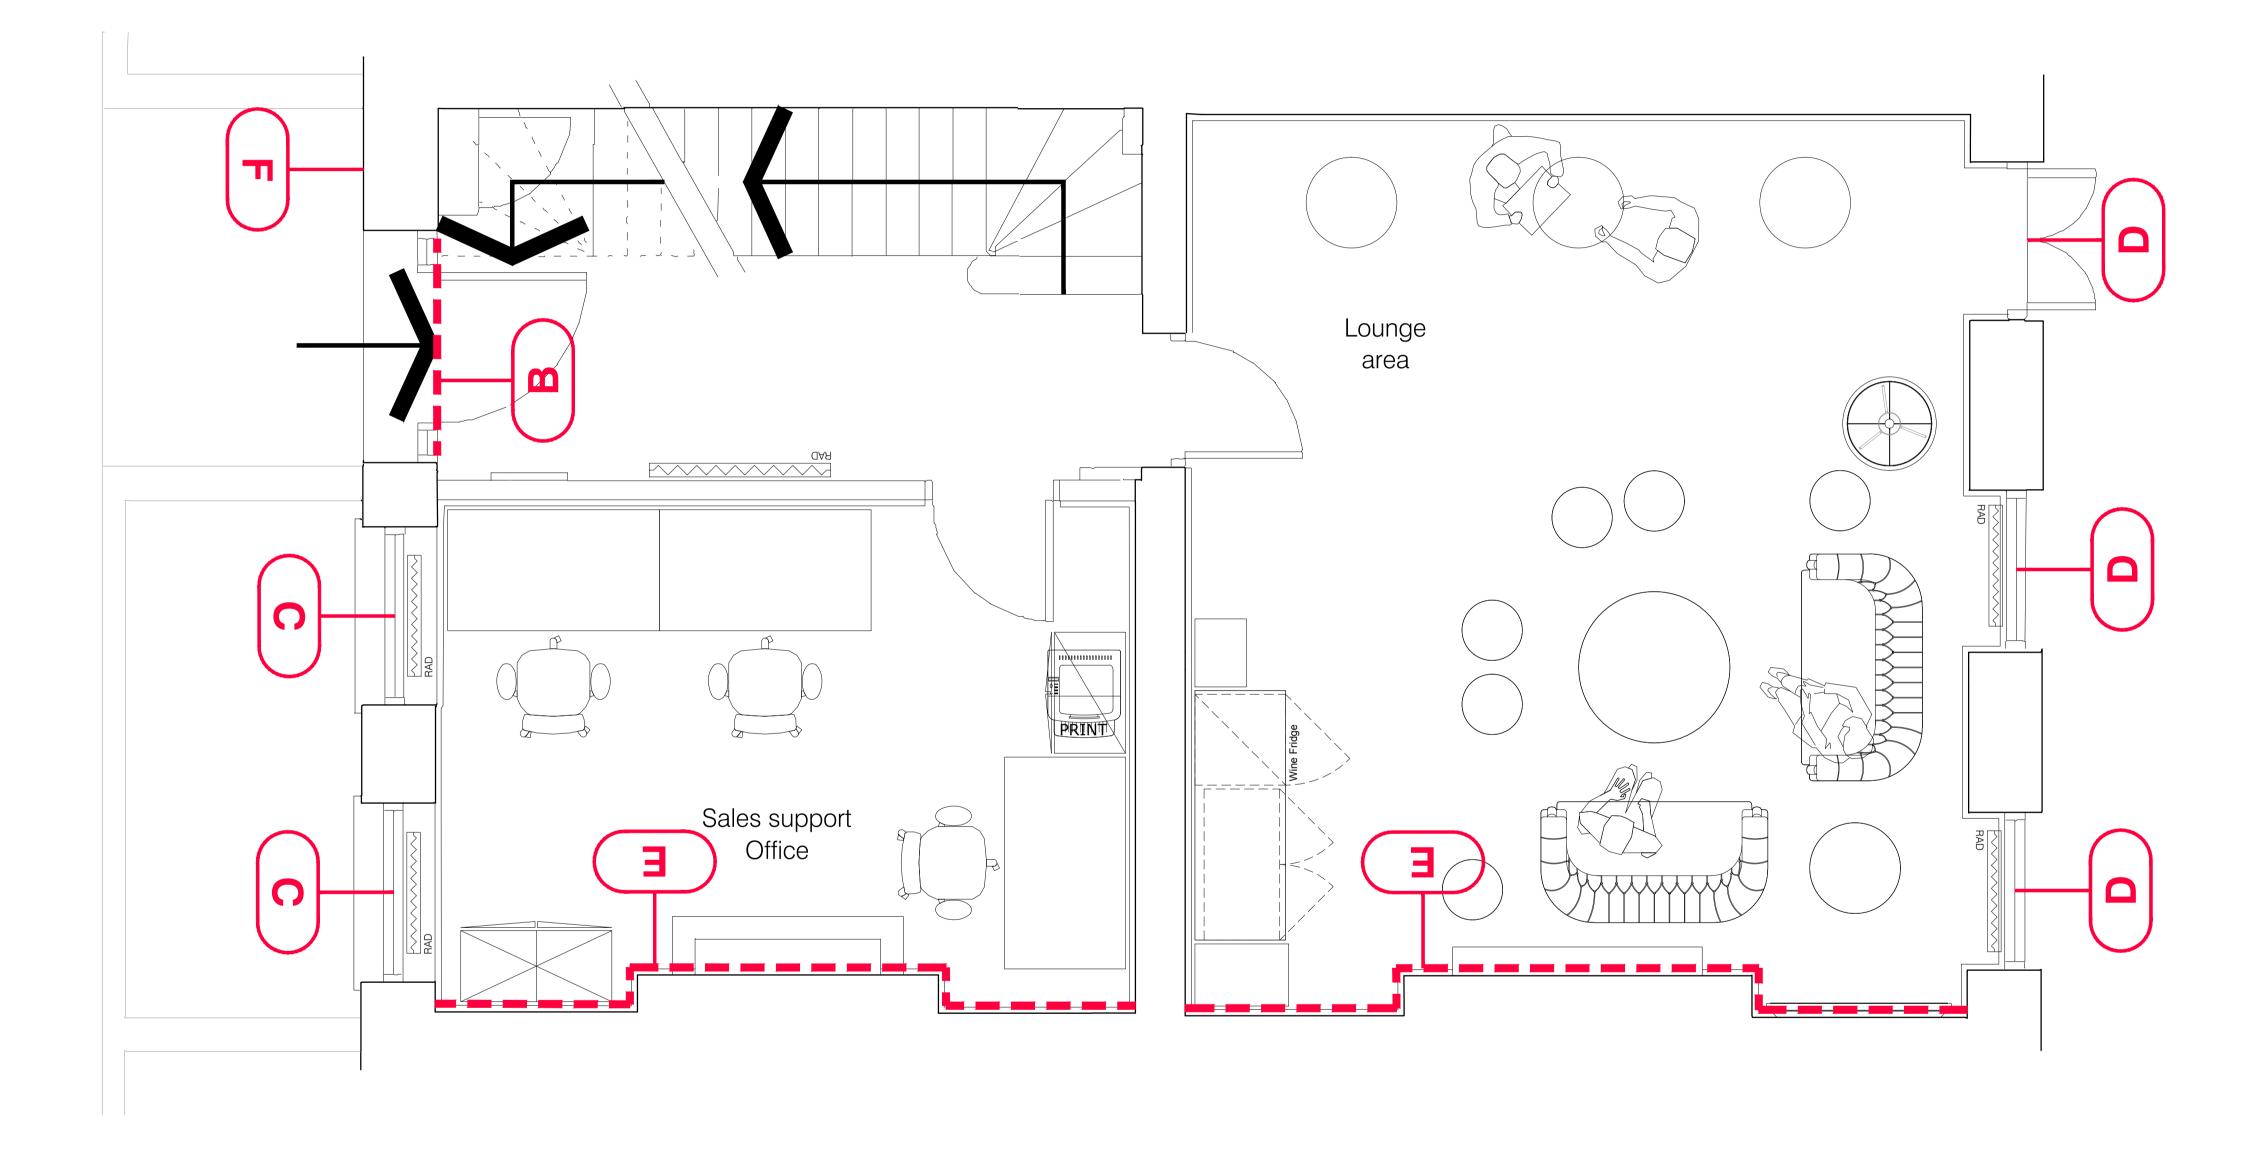

INTERACTIVE SPACE LTD Trident House, 46-48 Webber Street London SE1 8QW T 020 3372 2777

E info@interactivespace.net

This drawing may not be copied, reproduced or given to any third parties for any reason whatsoever without the written permission of Interactive Space Ltd. Please note this drawing is protected under Copyright and remains the property of

Interactive 8

Interactive Space Ltd at all times. All dimensions must be checked on site and not scaled from the drawing.

Proposals are subject to approvals by statutory authorities.

Notes

- Refer to accommodation and finishes schedule for details. 1) 2) Design intent drawing only - all elements are to be developed and
- a) This drawing is to be read in conjunction with The Interactive Space
- schedule of works which will overide any discrepancy with the drawing. 4) This drawing is to be read in conjunction with all associated schedules : door schedule, furnitue schedule, graphics schedule, CDM risk assessments
- and all specifications. 5) Goods lift dims to be confirmed. 6) All joinery to be manufactured in sections to fit site access via the goods lift
- 7) Refer to referenced drawings for all client equipment.

Sketch Layout based on scaled PDF building structure and check dims ONLY. Layout and all dimensions are strictly subject to confirmation on site.

Wall Finish Key

Room Name text applied to existing door [corridor side] Finish to be RAL7016 [subject to approval]	A
Client logo vinyl applied to glazed arch over door	B
New perforated roller blind with client logo. White blind finish with black logo	c
New perforated roller blind, White finish	D
Feature wall paint colour	E
New External sign [see separate doc '598-INT-CH_Sign-01.pdf']	F

IMPORTANT NOTES

General wall paint finish Dulux Trade '30GY 88/014' WHITE

2017.03.31	General layout updates post client meeting	J
2017.03.16	Lounge layout updated	i
2017.03.01	General Layout updates	Н
2017.02.02	layout updates post client meeting and check dims, furn dims	G
2017.01.23	Layouts updated post client meeting	F
2016.11.28	Layout option 07 added	Е
2016.11.23	Layout option 06 added	D
2016.10.26	Layout option 04 and 05 added	С
2016.10.14	Layout option 03 added	В
2016.10.12	Layout option 02 added	А
REV.DATE	NOTES	REV.LETTER

RAWING STATUS

PROPOSED

REVISIO

SKETCH LAYOUT 07 Room Data Sheet - Level 0 / WALL FINISHES

598-INT-CH-GA01


SCALE 1:25 at A1

2016.10.05

DRAWING NUMBER

Office Relocation to 42 Bloomsbury [593 - 599 Fulham Road, London, SW6]

SKETCH LAYOUT 07 / Level+1/ Wall Finishes

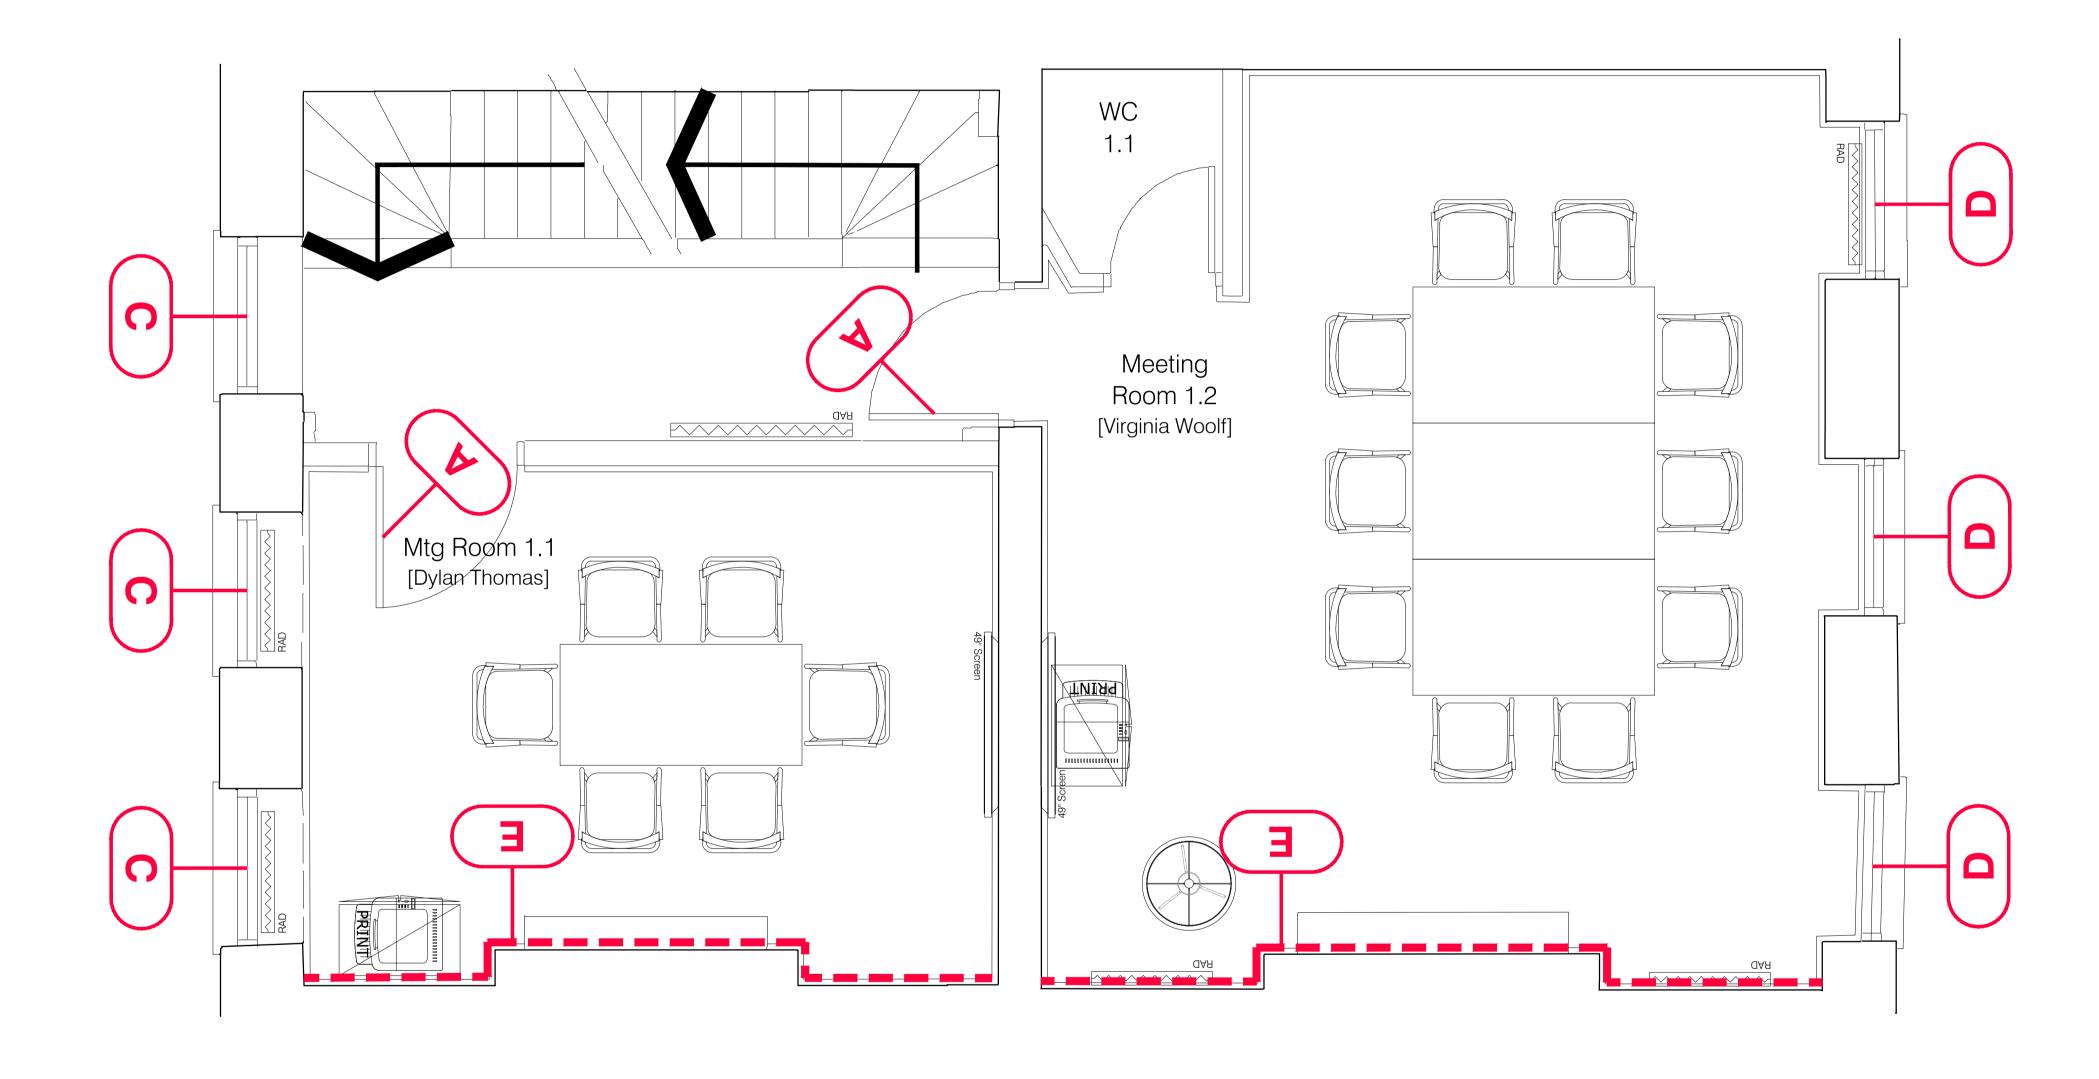

INTERACTIVE SPACE LTD Trident House, 46-48 Webber Street London SE1 8QW T 020 3372 2777

E info@interactivespace.net

This drawing may not be copied, reproduced or given to any third parties for any reason whatsoever without the written permission of Interactive Space Ltd. Please note this drawing is protected under Copyright and remains the property of

Interactive 8

Interactive Space Ltd at all times. All dimensions must be checked on site and not scaled from the drawing.

Proposals are subject to approvals by statutory authorities.

Notes

- Refer to accommodation and finishes schedule for details.
 Design intent drawing only all elements are to be developed and
- a) This drawing is to be read in conjunction with The Interactive Space
- schedule of works which will overide any discrepancy with the drawing.
 This drawing is to be read in conjunction with all associated schedules : door schedule, furnitue schedule, graphics schedule, CDM risk assessments
- and all specifications.Goods lift dims to be confirmed.All joinery to be manufactured in sections to fit site access via the goods lift
- 7) Refer to referenced drawings for all client equipment.

Sketch Layout based on scaled PDF building structure and check dims ONLY. Layout and all dimensions are <u>strictly</u> subject to confirmation on site.

Wall Finish Key

Room Name text applied to existing door [corridor side] Finish to be RAL7016 [subject to approval]	A
Client logo vinyl applied to glazed arch over door	B
New perforated roller blind with client logo. White blind finish with black logo	c
New perforated roller blind, White finish	D
Feature wall paint colour	E
New External sign [see separate doc '598-INT-CH_Sign-01.pdf']	F

IMPORTANT NOTES

1. General wall paint finish Dulux Trade '30GY 88/014' WHITE

2017.03.31	General layout updates post client meeting	J
2017.03.16	Lounge layout updated	i
2017.03.01	General Layout updates	Н
2017.02.02	layout updates post client meeting and check dims, furn dims	G
2017.01.23	Layouts updated post client meeting	F
2016.11.28	Layout option 07 added	Е
2016.11.23	Layout option 06 added	D
2016.10.26	Layout option 04 and 05 added	С
2016.10.14	Layout option 03 added	В
2016.10.12	Layout option 02 added	А
REV.DATE	NOTES	REV.LETTER

DRAWING STATUS

PROPOSED

REVISIO

SKETCH LAYOUT 07 Room Data Sheet - Level+1 / WALL FINISHES

598-INT-CH-GA01


scale 1:25 at A1

2016.10.05

DRAWING NUMBER

Office Relocation to 42 Bloomsbury [593 - 599 Fulham Road, London, SW6]

SKETCH LAYOUT 07 / Level+2/ Wall Finishes

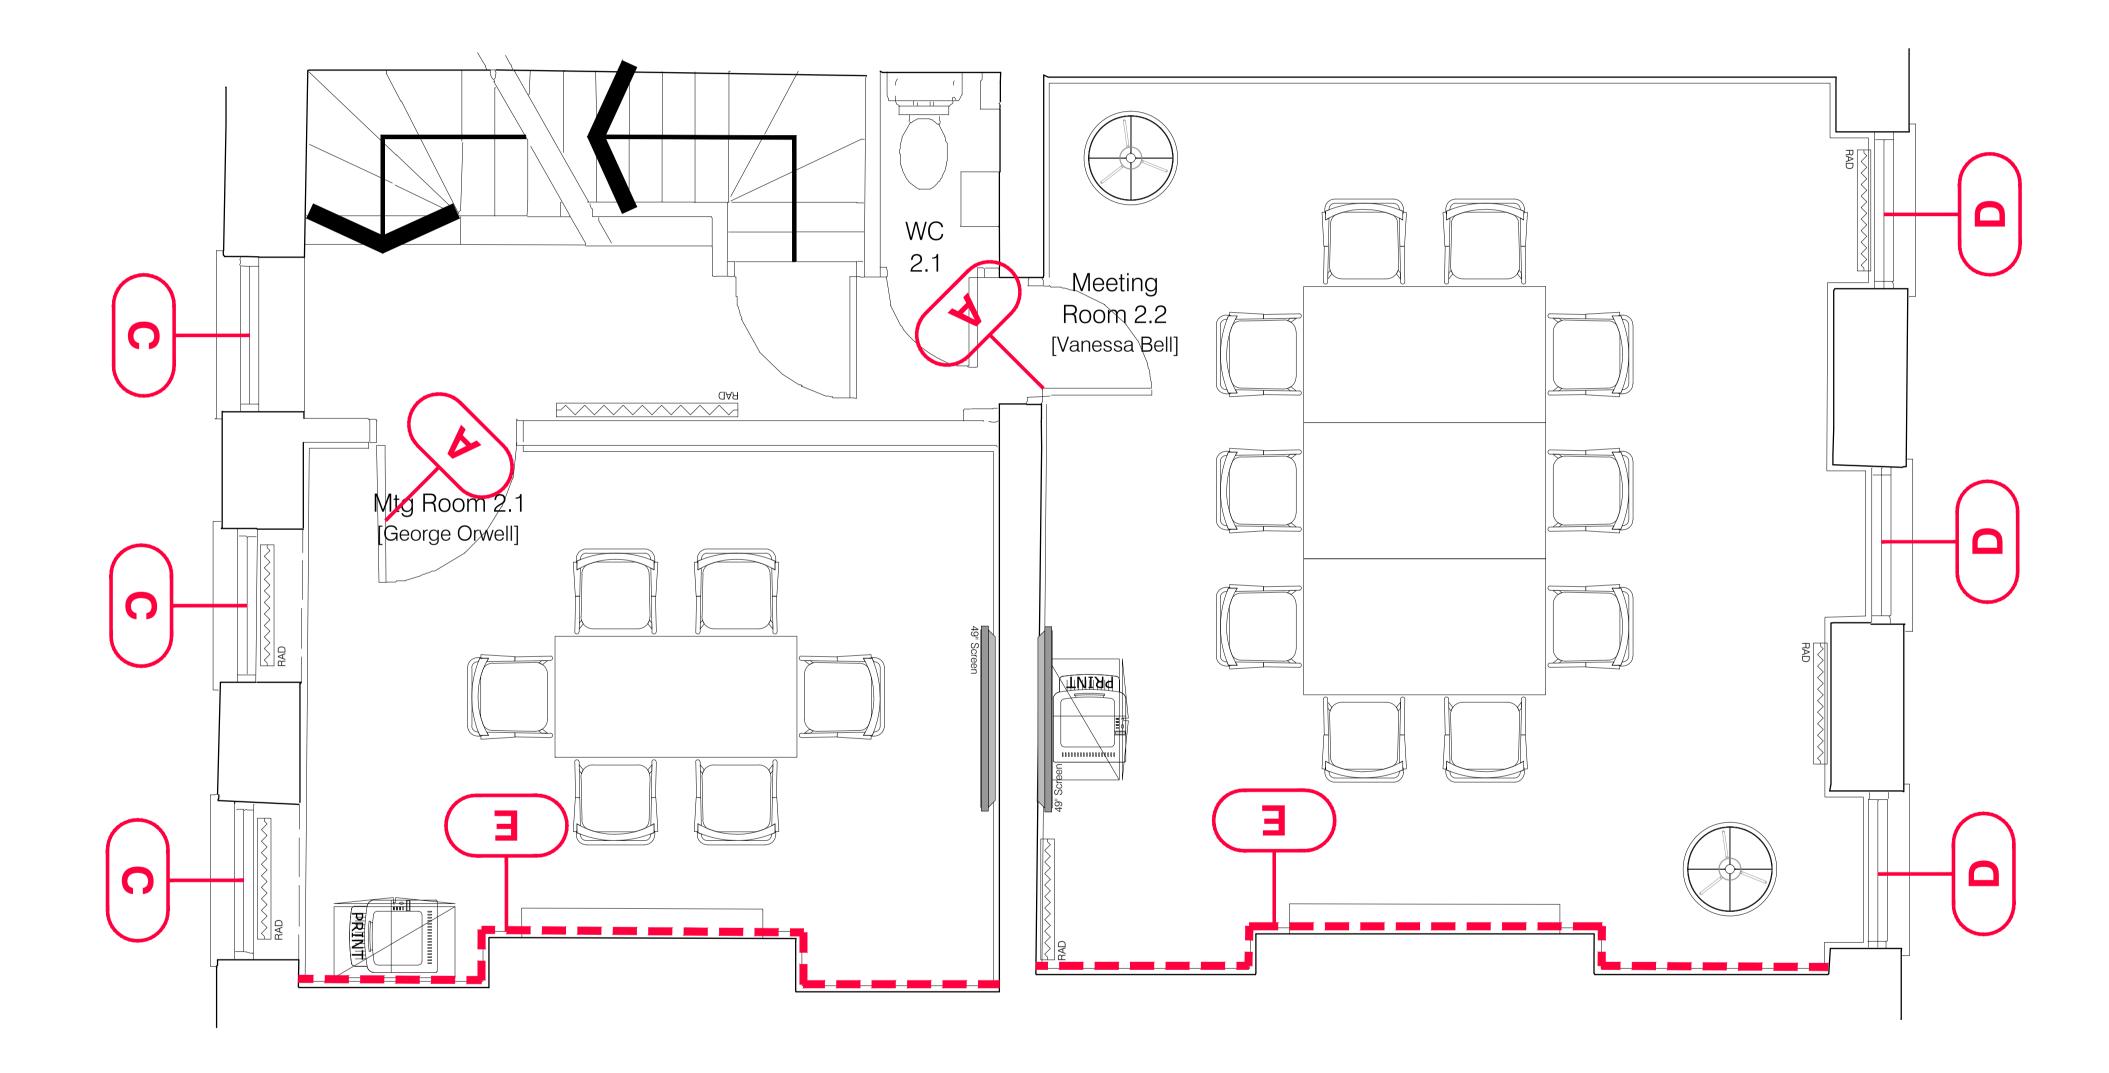

INTERACTIVE SPACE LTD Trident House, 46-48 Webber Street London SE1 8QW T 020 3372 2777

E info@interactivespace.net

This drawing may not be copied, reproduced or given to any third parties for any reason whatsoever without the written permission of Interactive Space Ltd. Please note this drawing is protected under Copyright and remains the property of

Interactive 8

Interactive Space Ltd at all times. All dimensions must be checked on site and not scaled from the drawing.

Proposals are subject to approvals by statutory authorities.

Notes

- Refer to accommodation and finishes schedule for details.
 Design intent drawing only all elements are to be developed and
- a) This drawing is to be read in conjunction with The Interactive Space
- schedule of works which will overide any discrepancy with the drawing.
 This drawing is to be read in conjunction with all associated schedules : door schedule, furnitue schedule, graphics schedule, CDM risk assessments
- and all specifications.Goods lift dims to be confirmed.All joinery to be manufactured in sections to fit site access via the goods lift
- 7) Refer to referenced drawings for all client equipment.

Sketch Layout based on scaled PDF building structure and check dims ONLY. Layout and all dimensions are <u>strictly</u> subject to confirmation on site.

Wall Finish Key

Room Name text applied to existing door [corridor side] Finish to be RAL7016 [subject to approval]	A
Client logo vinyl applied to glazed arch over door	B
New perforated roller blind with client logo. White blind finish with black logo	c
New perforated roller blind, White finish	D
Feature wall paint colour	E
New External sign [see separate doc '598-INT-CH_Sign-01.pdf']	F

IMPORTANT NOTES

1. General wall paint finish Dulux Trade '30GY 88/014' WHITE

2017.03.31	General layout updates post client meeting	J
2017.03.16	Lounge layout updated	i
2017.03.01	General Layout updates	Н
2017.02.02	layout updates post client meeting and check dims, furn dims	G
2017.01.23	Layouts updated post client meeting	F
2016.11.28	Layout option 07 added	Е
2016.11.23	Layout option 06 added	D
2016.10.26	Layout option 04 and 05 added	С
2016.10.14	Layout option 03 added	В
2016.10.12	Layout option 02 added	А
REV.DATE	NOTES	REV.LETTER

DRAWING STATUS

PROPOSED

REVISIO

SKETCH LAYOUT 07 Room Data Sheet - Level+2 / WALL FINISHES

598-INT-CH-GA01


scale 1:25 at A1

2016.10.05

DRAWING NUMBER

Office Relocation to 42 Bloomsbury [593 - 599 Fulham Road, London, SW6]

SKETCH LAYOUT 07 / Level+3/ Wall Finishes

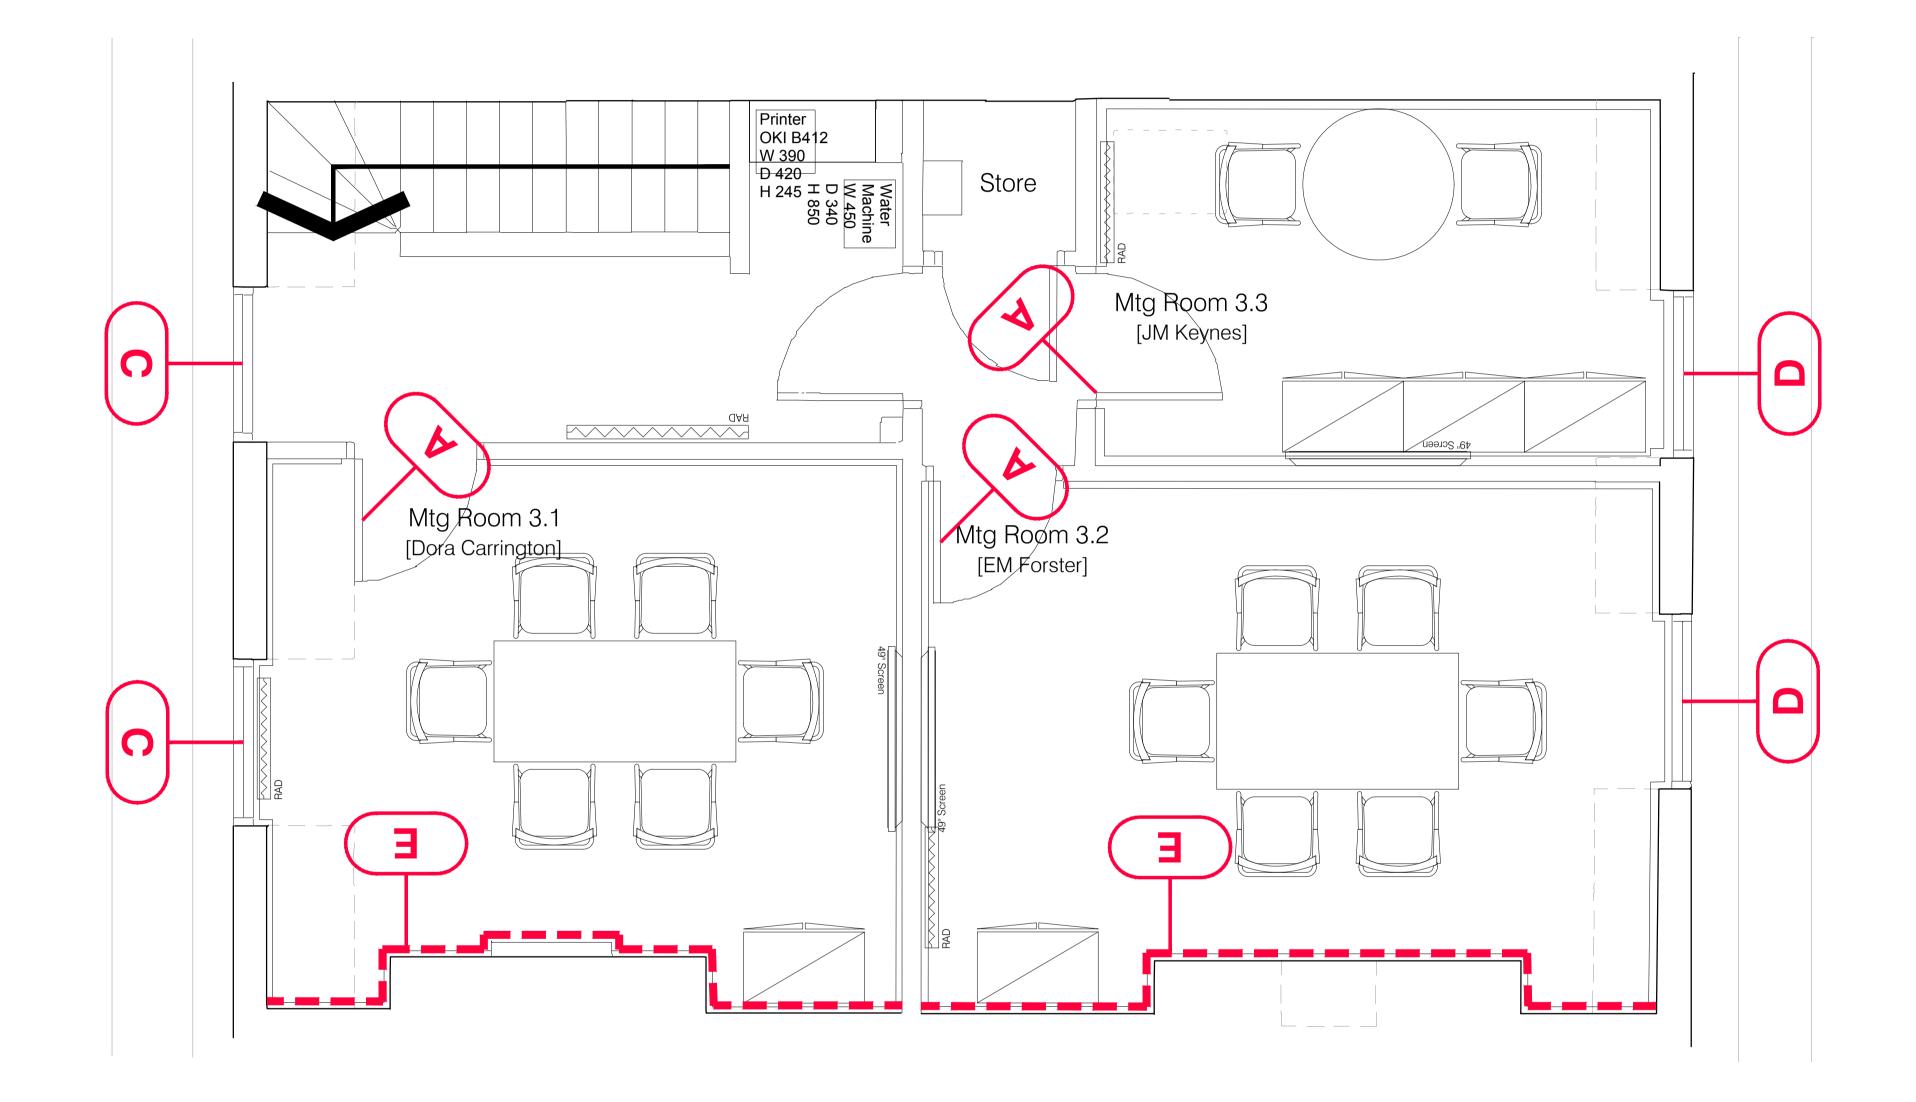

INTERACTIVE SPACE LTD Trident House, 46-48 Webber Street London SE1 8QW T 020 3372 2777

E info@interactivespace.net

This drawing may not be copied, reproduced or given to any third parties for any reason whatsoever without the written permission of Interactive Space Ltd. Please note this drawing is protected under Copyright and remains the property of

Interactive 8

Interactive Space Ltd at all times. All dimensions must be checked on site and not scaled from the drawing.

Proposals are subject to approvals by statutory authorities.

Notes

- Refer to accommodation and finishes schedule for details.
 Design intent drawing only all elements are to be developed and
- a) This drawing is to be read in conjunction with The Interactive Space
- schedule of works which will overide any discrepancy with the drawing.
 This drawing is to be read in conjunction with all associated schedules : door schedule, furnitue schedule, graphics schedule, CDM risk assessments
- and all specifications.Goods lift dims to be confirmed.All joinery to be manufactured in sections to fit site access via the goods lift
- 7) Refer to referenced drawings for all client equipment.

Sketch Layout based on scaled PDF building structure and check dims ONLY. Layout and all dimensions are <u>strictly</u> subject to confirmation on site.

Wall Finish Key

Room Name text applied to existing door [corridor side] Finish to be RAL7016 [subject to approval]	A
Client logo vinyl applied to glazed arch over door	B
New perforated roller blind with client logo. White blind finish with black logo	c
New perforated roller blind, White finish	
Feature wall paint colour	E
New External sign [see separate doc '598-INT-CH_Sign-01.pdf']	F

IMPORTANT NOTES

1. General wall paint finish Dulux Trade '30GY 88/014' WHITE

2017.03.31	General layout updates post client meeting	J
2017.03.16	Lounge layout updated	i
2017.03.01	General Layout updates	Н
2017.02.02	layout updates post client meeting and check dims, furn dims	G
2017.01.23	Layouts updated post client meeting	F
2016.11.28	Layout option 07 added	Е
2016.11.23	Layout option 06 added	D
2016.10.26	Layout option 04 and 05 added	С
2016.10.14	Layout option 03 added	В
2016.10.12	Layout option 02 added	Α
REV.DATE	NOTES	REV.LETTER

DRAWING STATUS

PROPOSED

REVISIO

SKETCH LAYOUT 07 Room Data Sheet - Level+3 / WALL FINISHES

598-INT-CH-GA01

scale 1:25 at A1

DATE 2016.10.05

DRAWING NUMBER

Office Relocation to 42 Bloomsbury [593 - 599 Fulham Road, London, SW6]