

GROUND FLOOR

0 1 2 3m

Rev.	Date	Notes	By
------	------	-------	----


TYPE: PLANNING  
STATUS: PROPOSED

MAKESPACE ARCHITECTS  
Unit 1.5, 1-5 Vyner Street, E2 9DG  
curious@makespace.co.uk

Client: TG  
Project: House Extension  
Site: 74 Hadley NW1 8TA  
Title: **GROUND FLOOR PLAN**  
Date: 12.12.16  
Scale: 1:50  
Sheet: A3  
By: SS

DRG NO: 1304-31-100 Rev. -

Registered with the Architects Registration Board UK.  
Makespace is a registered trademark and a Limited  
Company registered in England and Wales. All drawings are  
copyright.

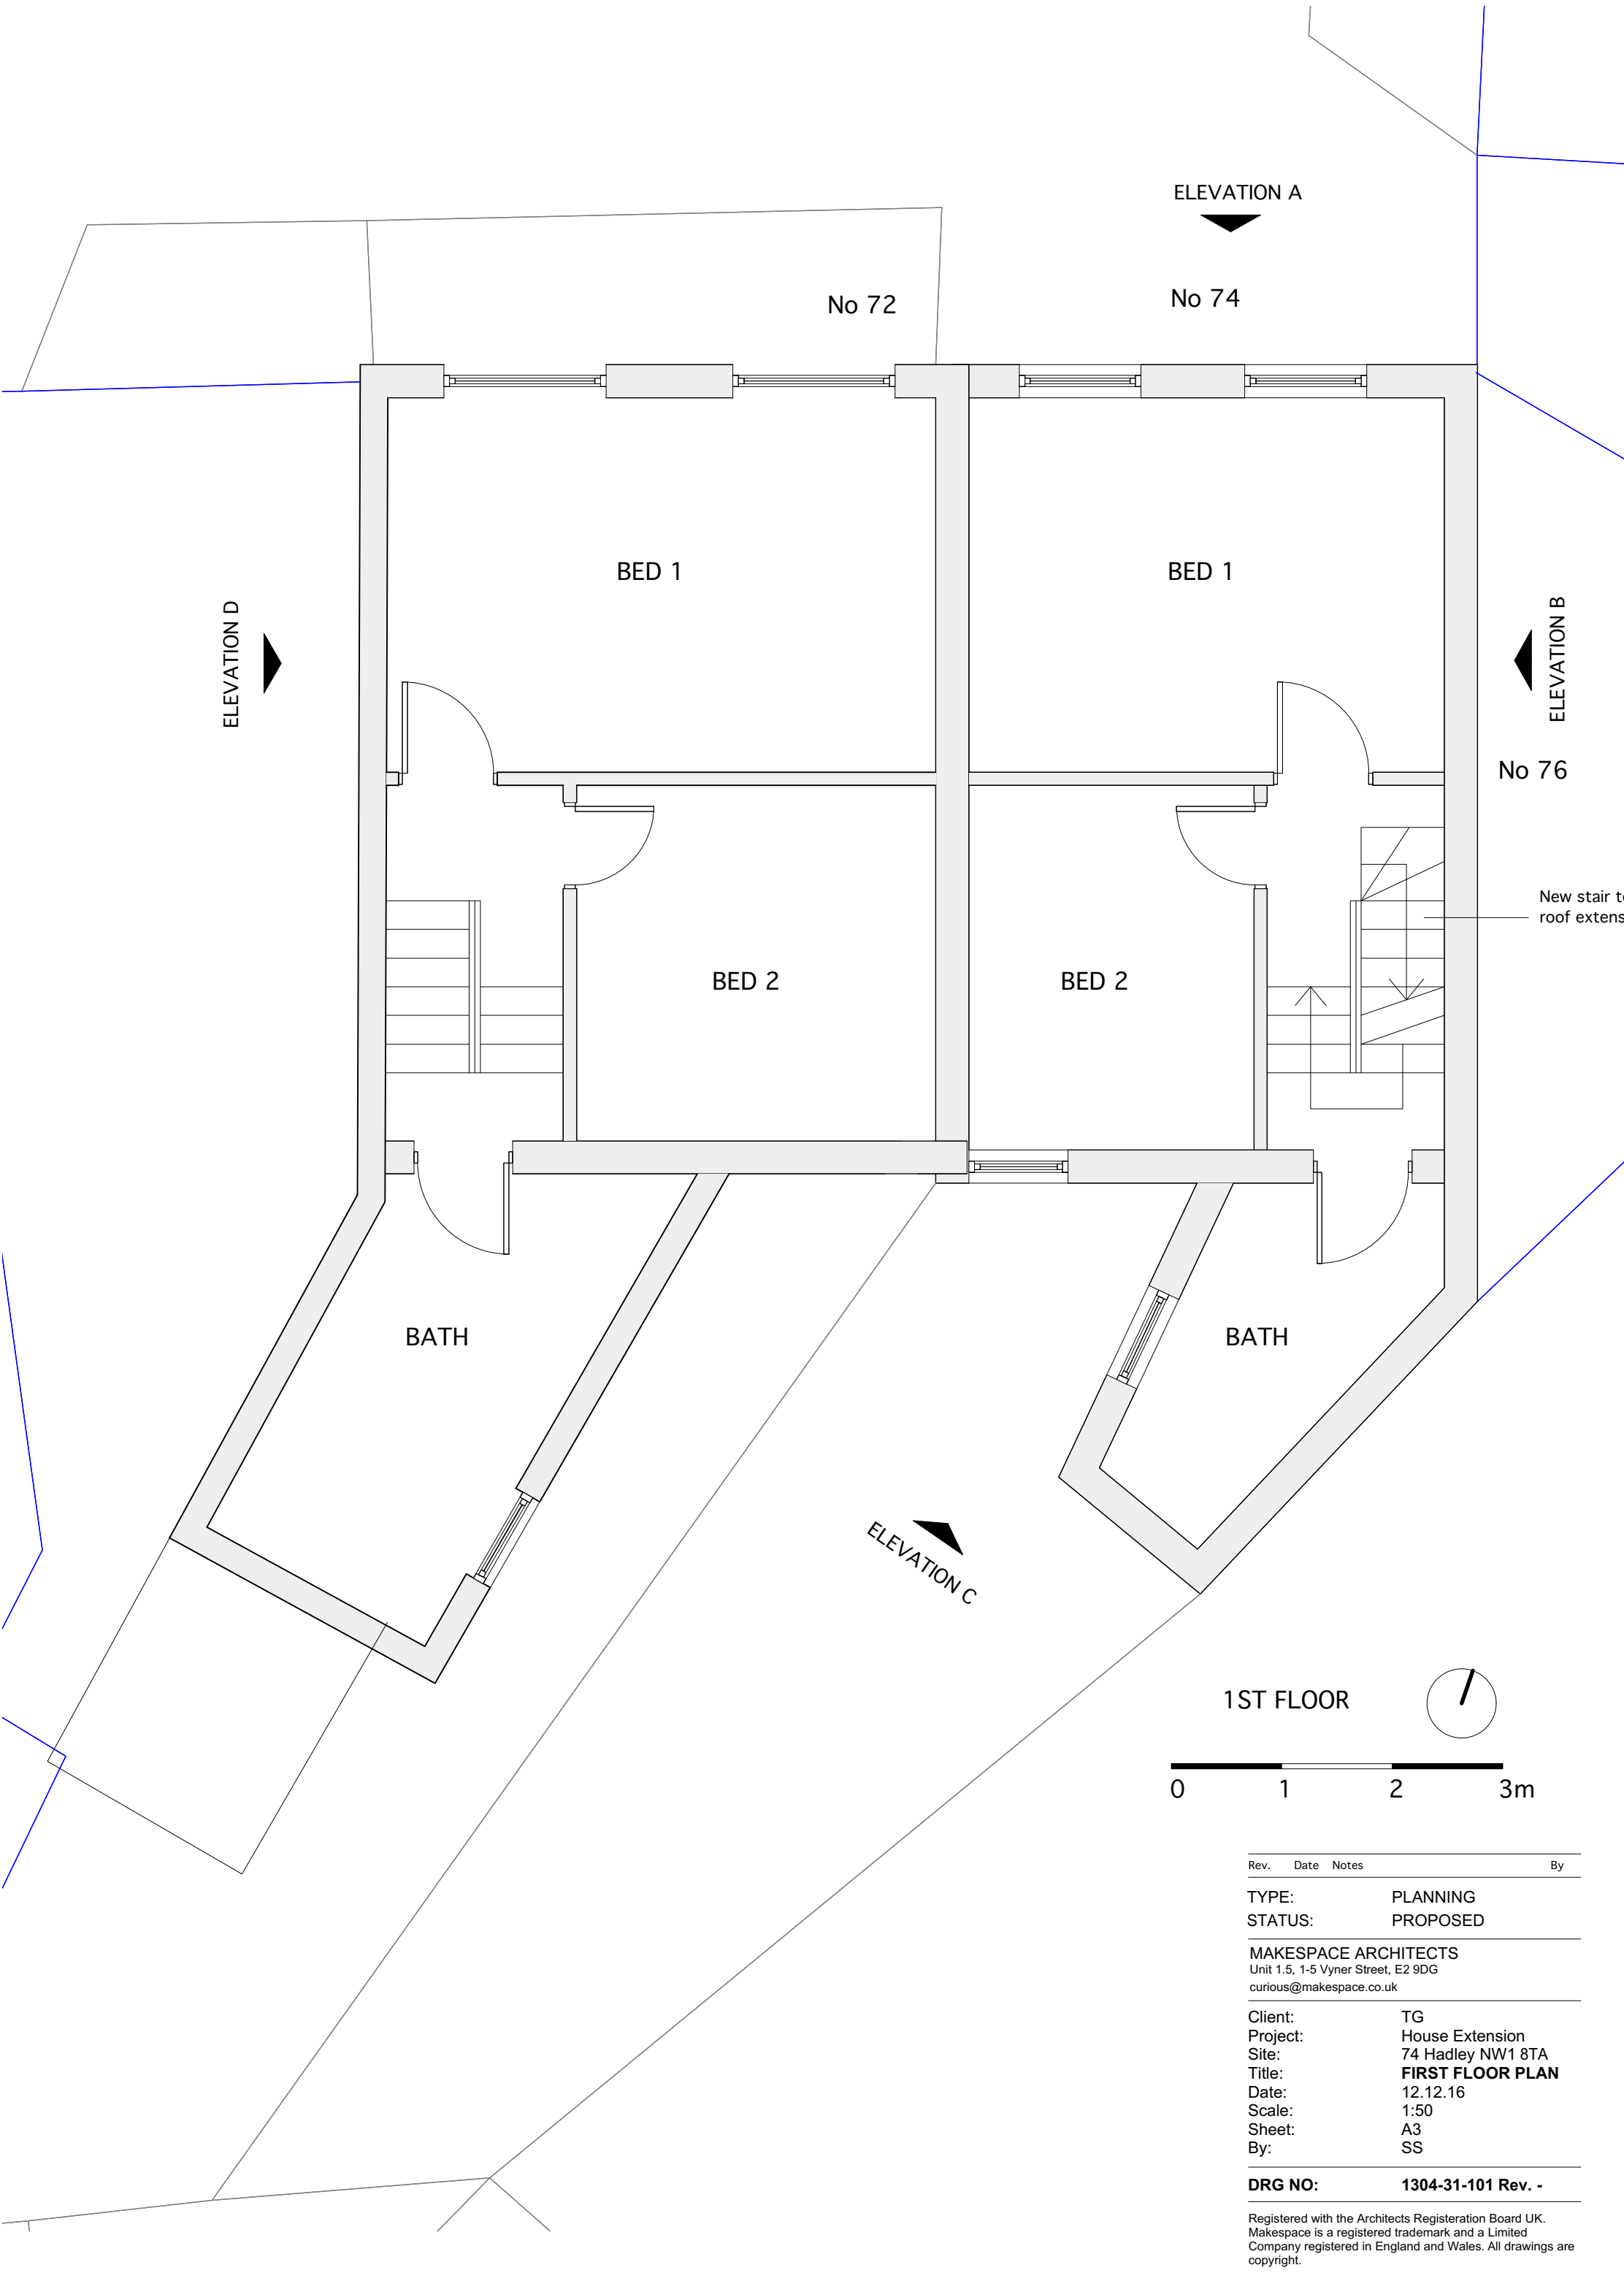

ELEVATION A

No 74

No 72

BED 1

BED 1

BED 2

BED 2

BATH

BATH

No 76

ELEVATION B

ELEVATION D


ELEVATION C

New stair to  
roof extension

1ST FLOOR

0 1 2 3m

Rev.	Date	Notes	By
TYPE:		PLANNING	
STATUS:		PROPOSED	
MAKESPACE ARCHITECTS			
Unit 1.5, 1-5 Vyner Street, E2 9DG			
curious@makespace.co.uk			
Client:	TG		
Project:	House Extension		
Site:	74 Hadley NW1 8TA		
Title:	FIRST FLOOR PLAN		
Date:	12.12.16		
Scale:	1:50		
Sheet:	A3		
By:	SS		
DRG NO:		1304-31-101 Rev. -	
Registered with the Architects Registration Board UK. Makespace is a registered trademark and a Limited Company registered in England and Wales. All drawings are copyright.			

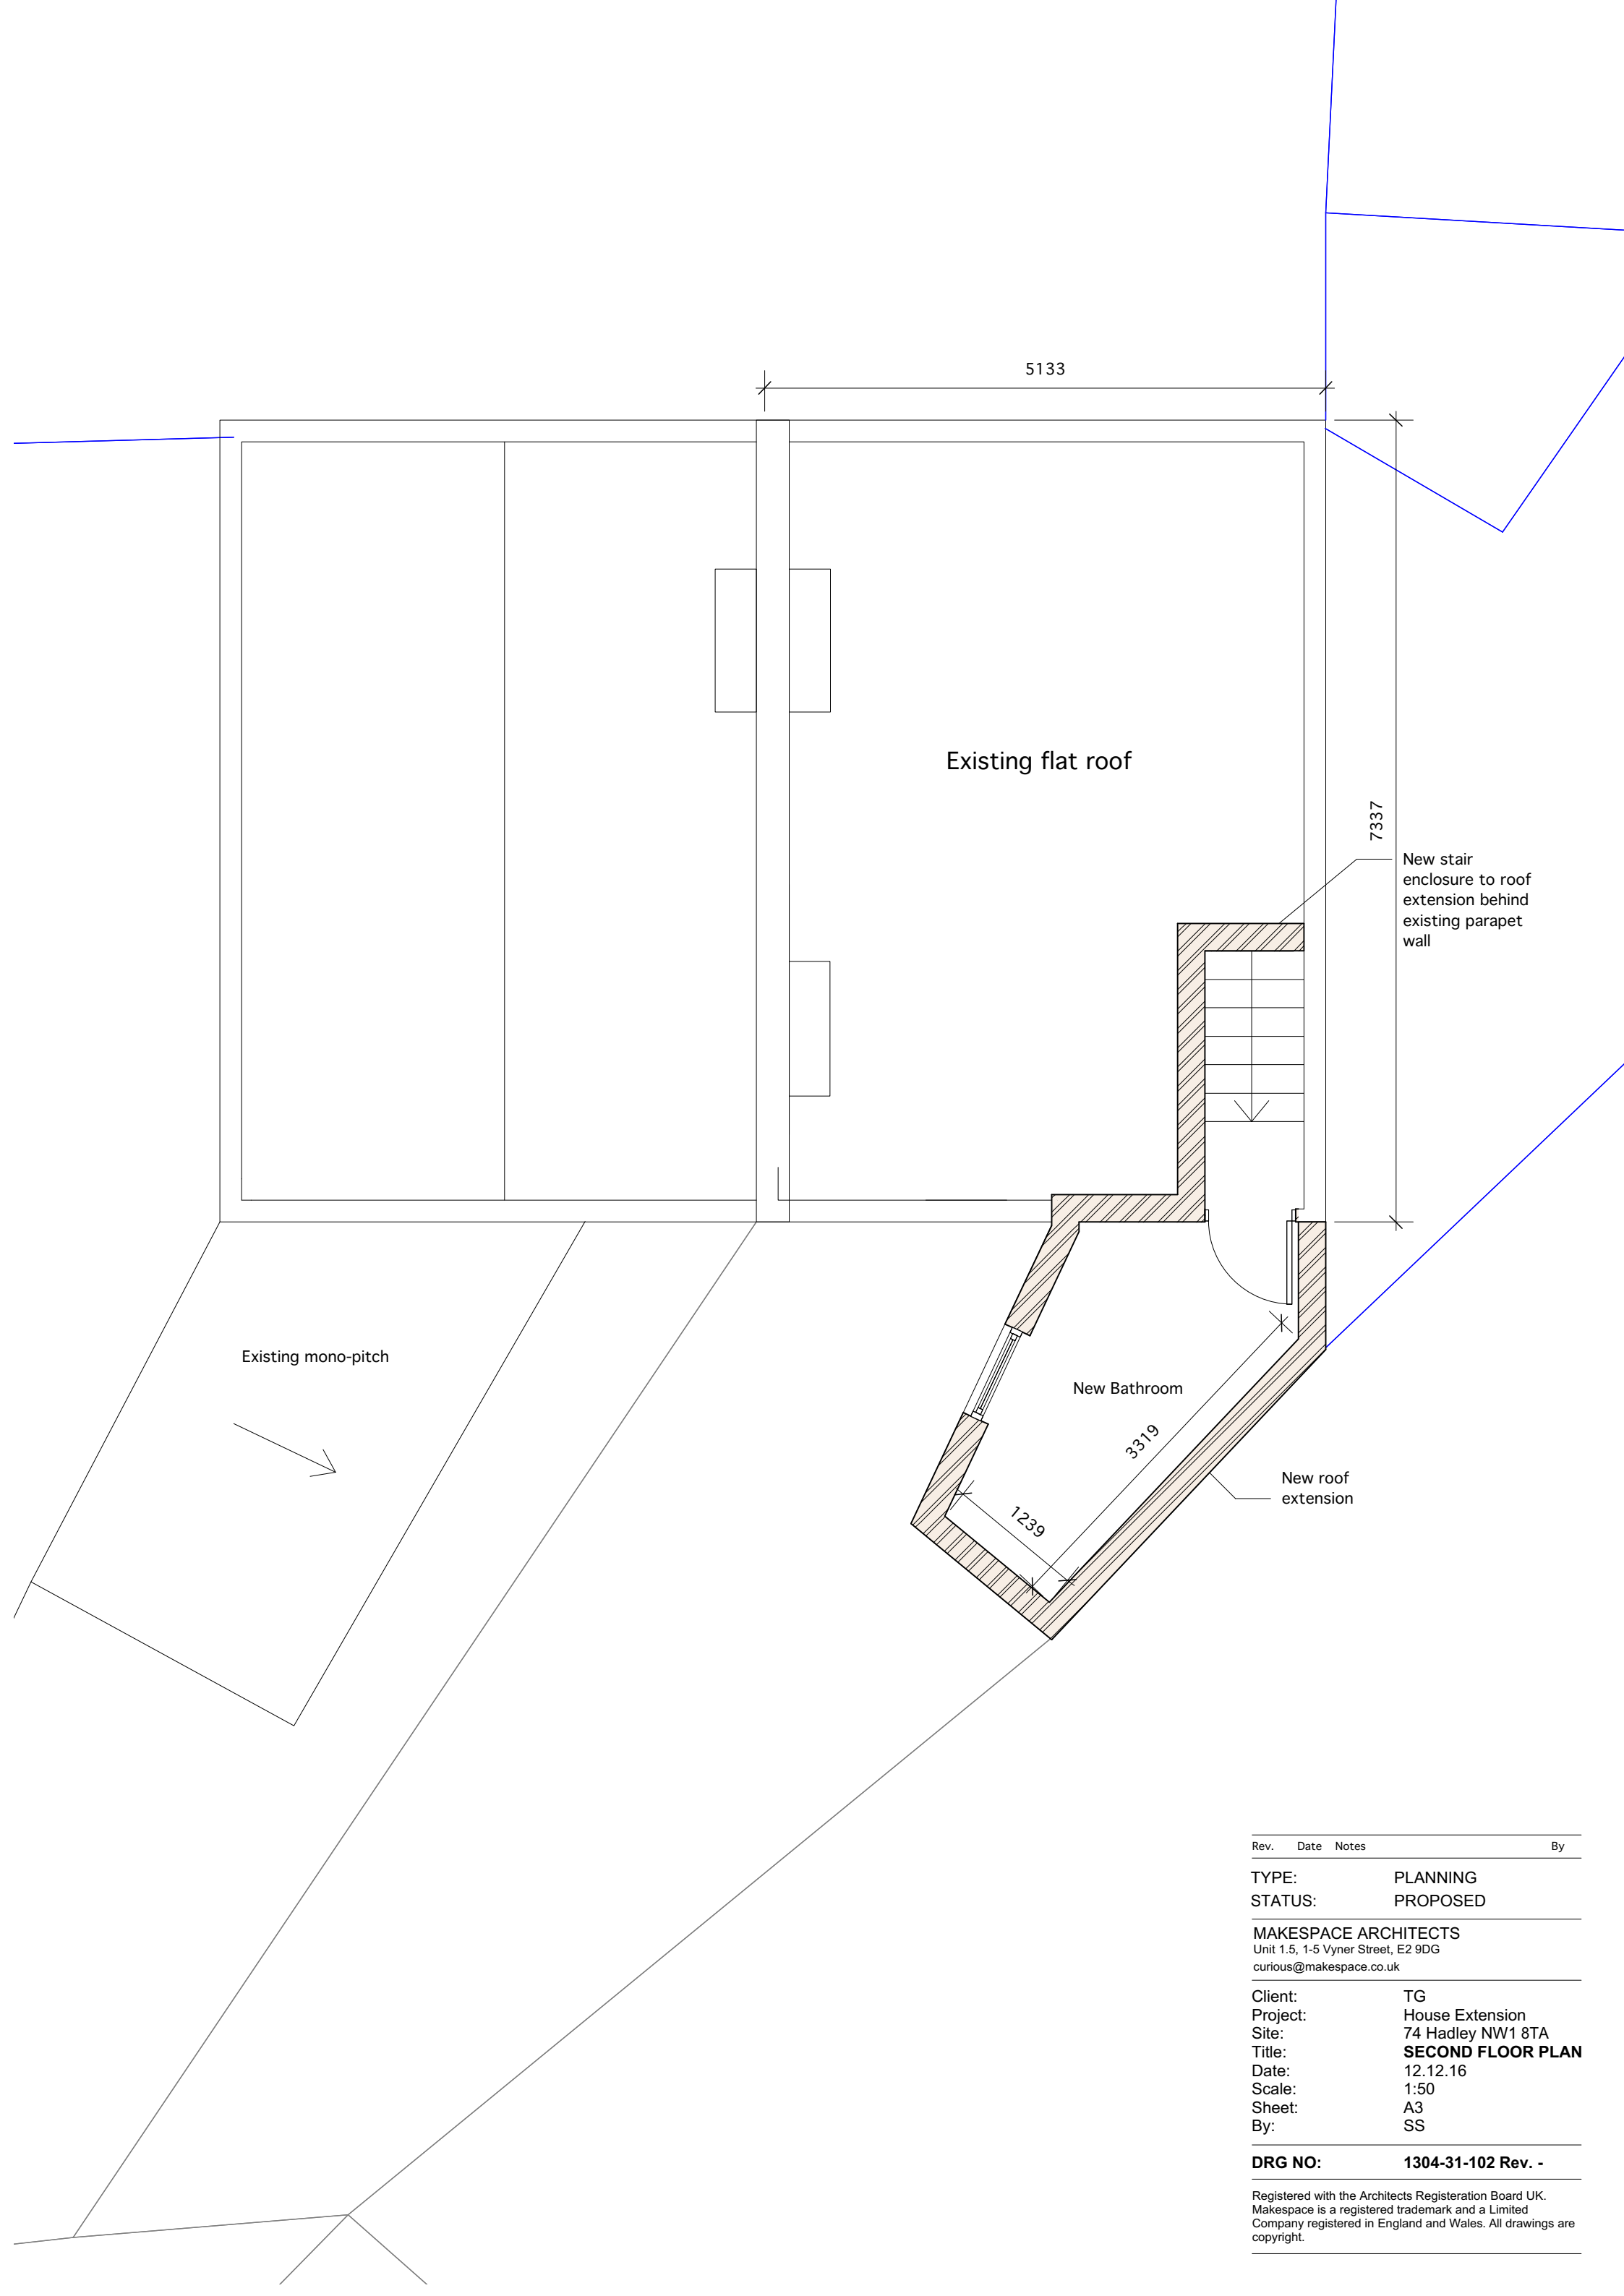

Rev.	Date	Notes	By
------	------	-------	----


TYPE: PLANNING  
STATUS: PROPOSED

MAKESPACE ARCHITECTS  
Unit 1.5, 1-5 Vyner Street, E2 9DG  
curious@makespace.co.uk

Client: TG  
Project: House Extension  
Site: 74 Hadley NW1 8TA  
Title: **SECOND FLOOR PLAN**  
Date: 12.12.16  
Scale: 1:50  
Sheet: A3  
By: SS

DRG NO: 1304-31-102 Rev. -

Registered with the Architects Registration Board UK.  
Makespace is a registered trademark and a Limited  
Company registered in England and Wales. All drawings are  
copyright.

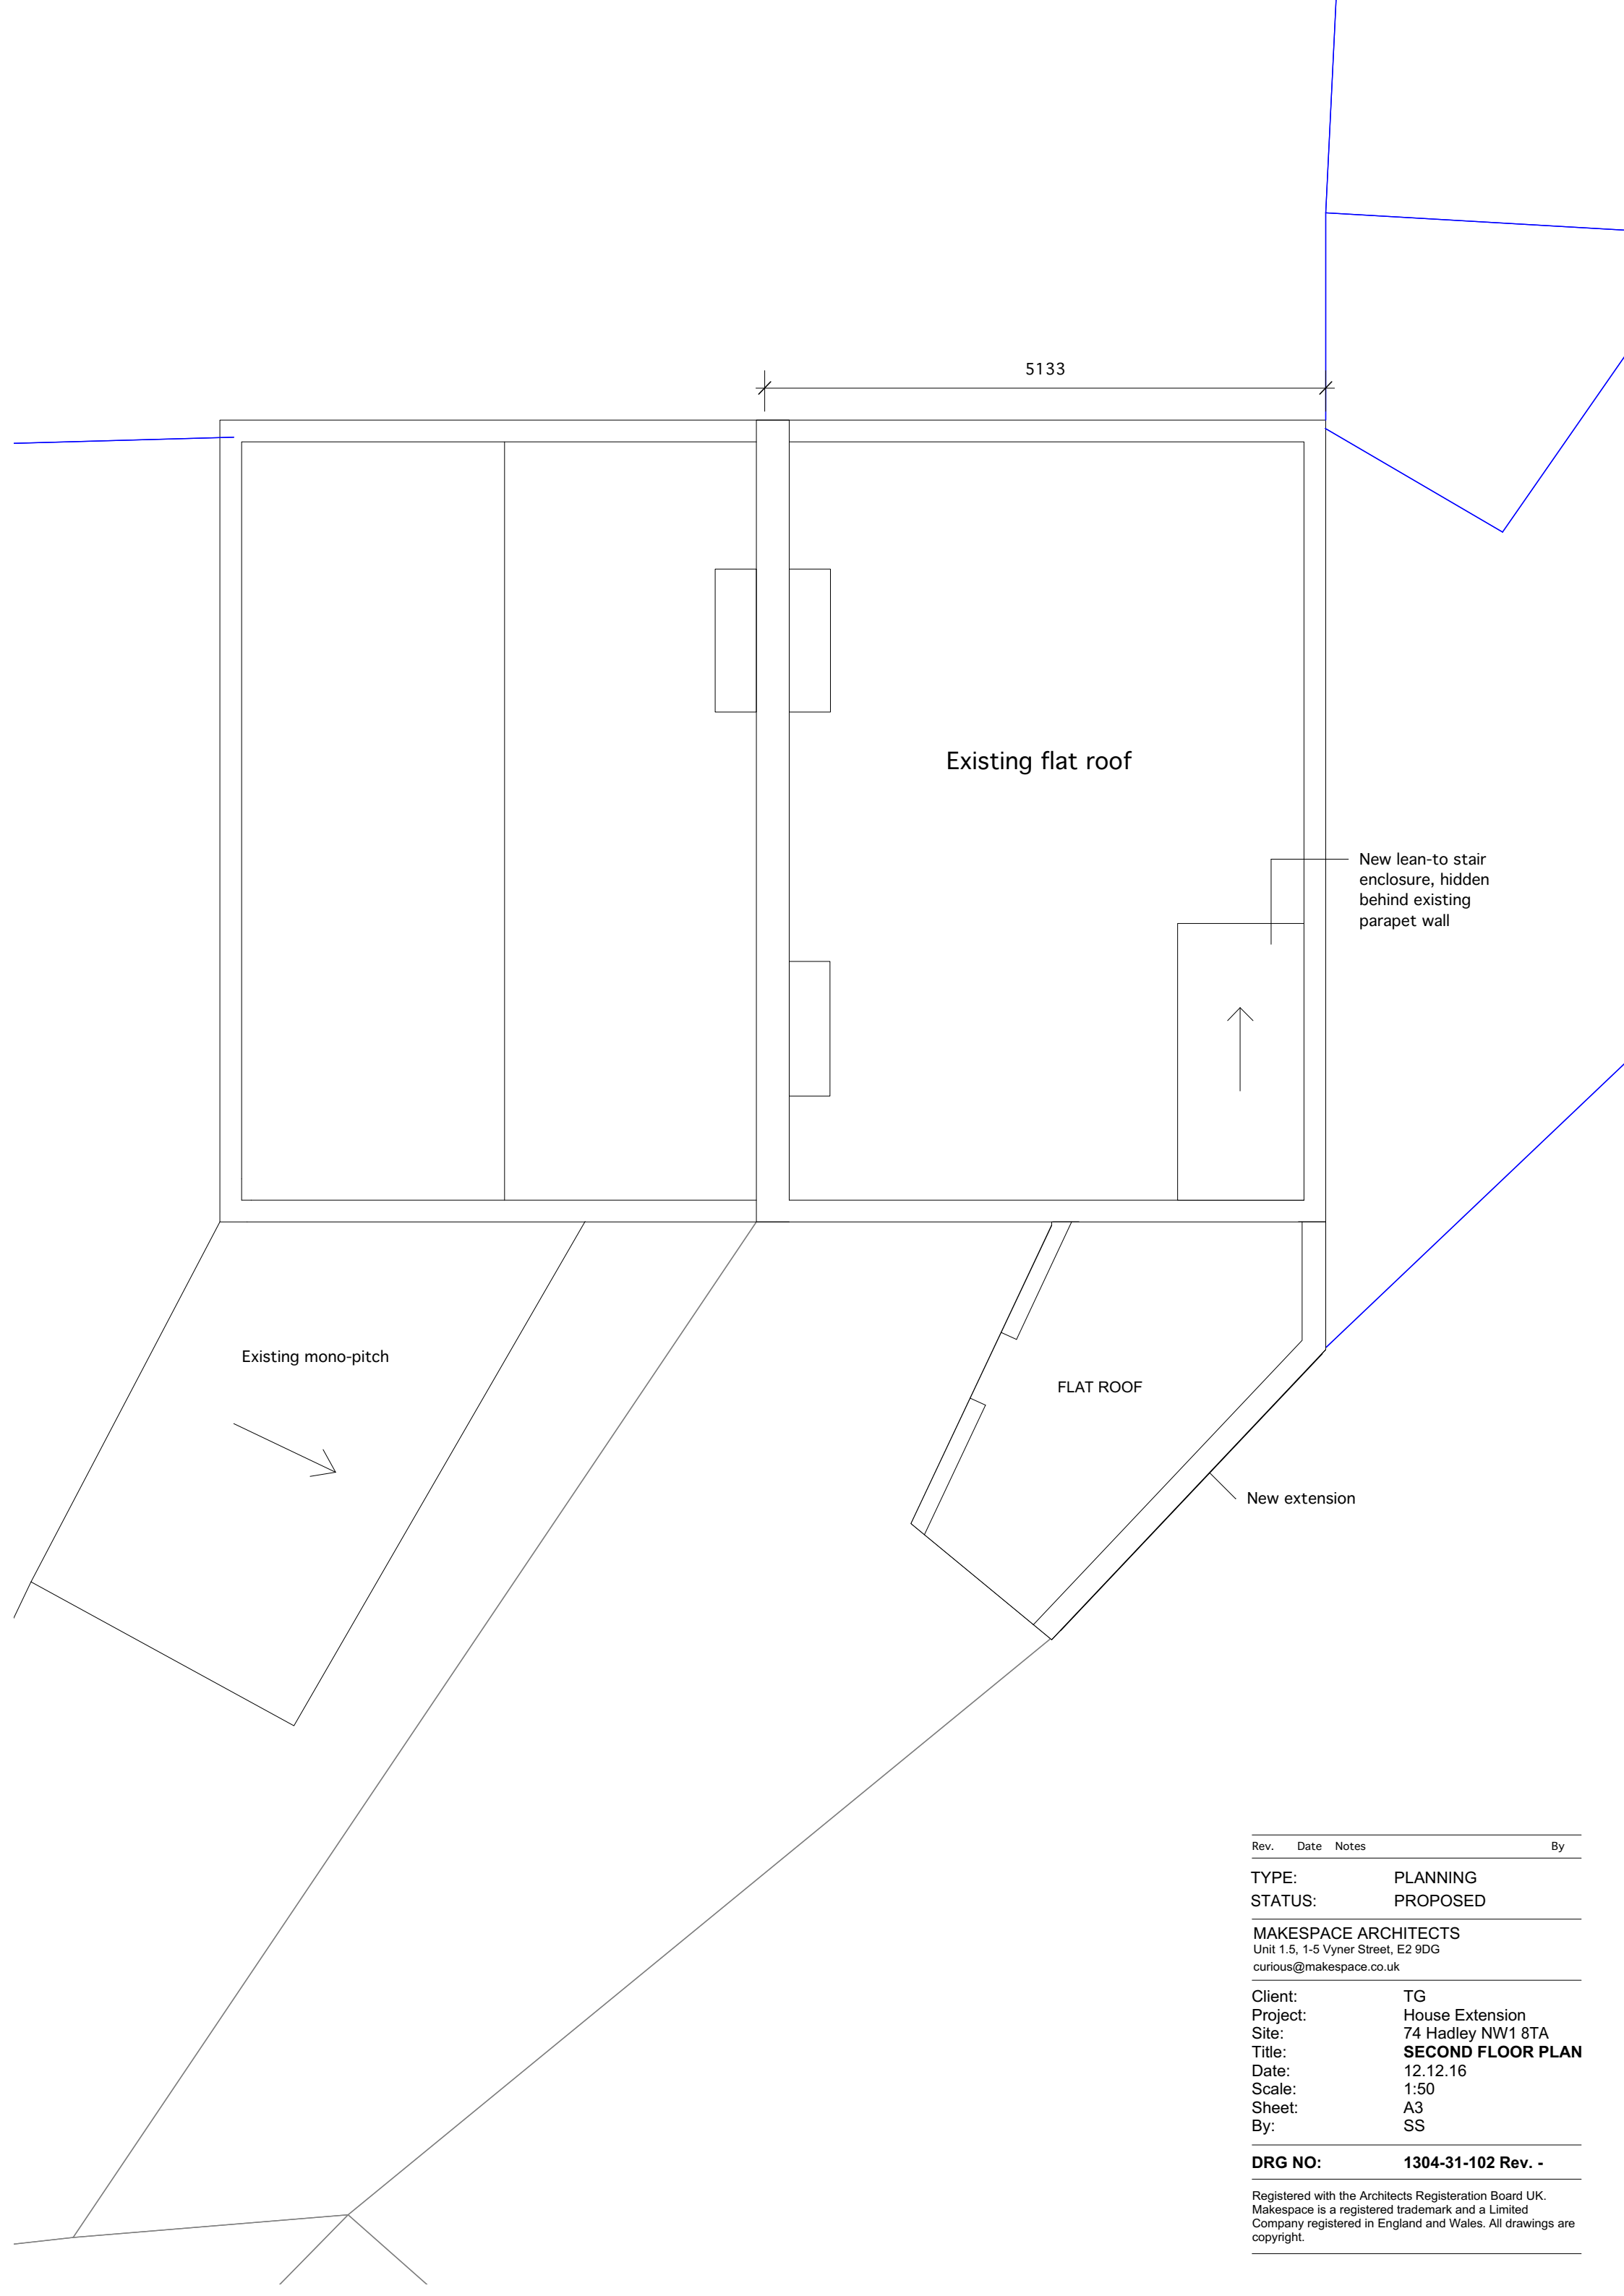

Rev.	Date	Notes	By
------	------	-------	----

TYPE: PLANNING  
STATUS: PROPOSED

MAKESPACE ARCHITECTS  
Unit 1.5, 1-5 Vyner Street, E2 9DG  
curious@makespace.co.uk


Client: TG  
Project: House Extension  
Site: 74 Hadley NW1 8TA  
Title: **SECOND FLOOR PLAN**  
Date: 12.12.16  
Scale: 1:50  
Sheet: A3  
By: SS

DRG NO: 1304-31-102 Rev. -

Registered with the Architects Registration Board UK.  
Makespace is a registered trademark and a Limited  
Company registered in England and Wales. All drawings are  
copyright.



Rev.	Date	Notes	By
TYPE:		PLANNING	
STATUS:		PROPOSED	
MAKESPACE ARCHITECTS			
Unit 1.5, 1-5 Vyner Street, E2 9DG			
curious@makespace.co.uk			
Client:		TG	
Project:		House Extension	
Site:		74 Hadley NW1 8TA	
Title:		FRONT ELEVATION	
Date:		12.12.16	
Scale:		1:50	
Sheet:		A3	
By:		SS	
DRG NO:		1304-31-200 Rev. -	
Registered with the Architects Registration Board UK. Makespace is a registered trademark and a Limited Company registered in England and Wales. All drawings are copyright.			

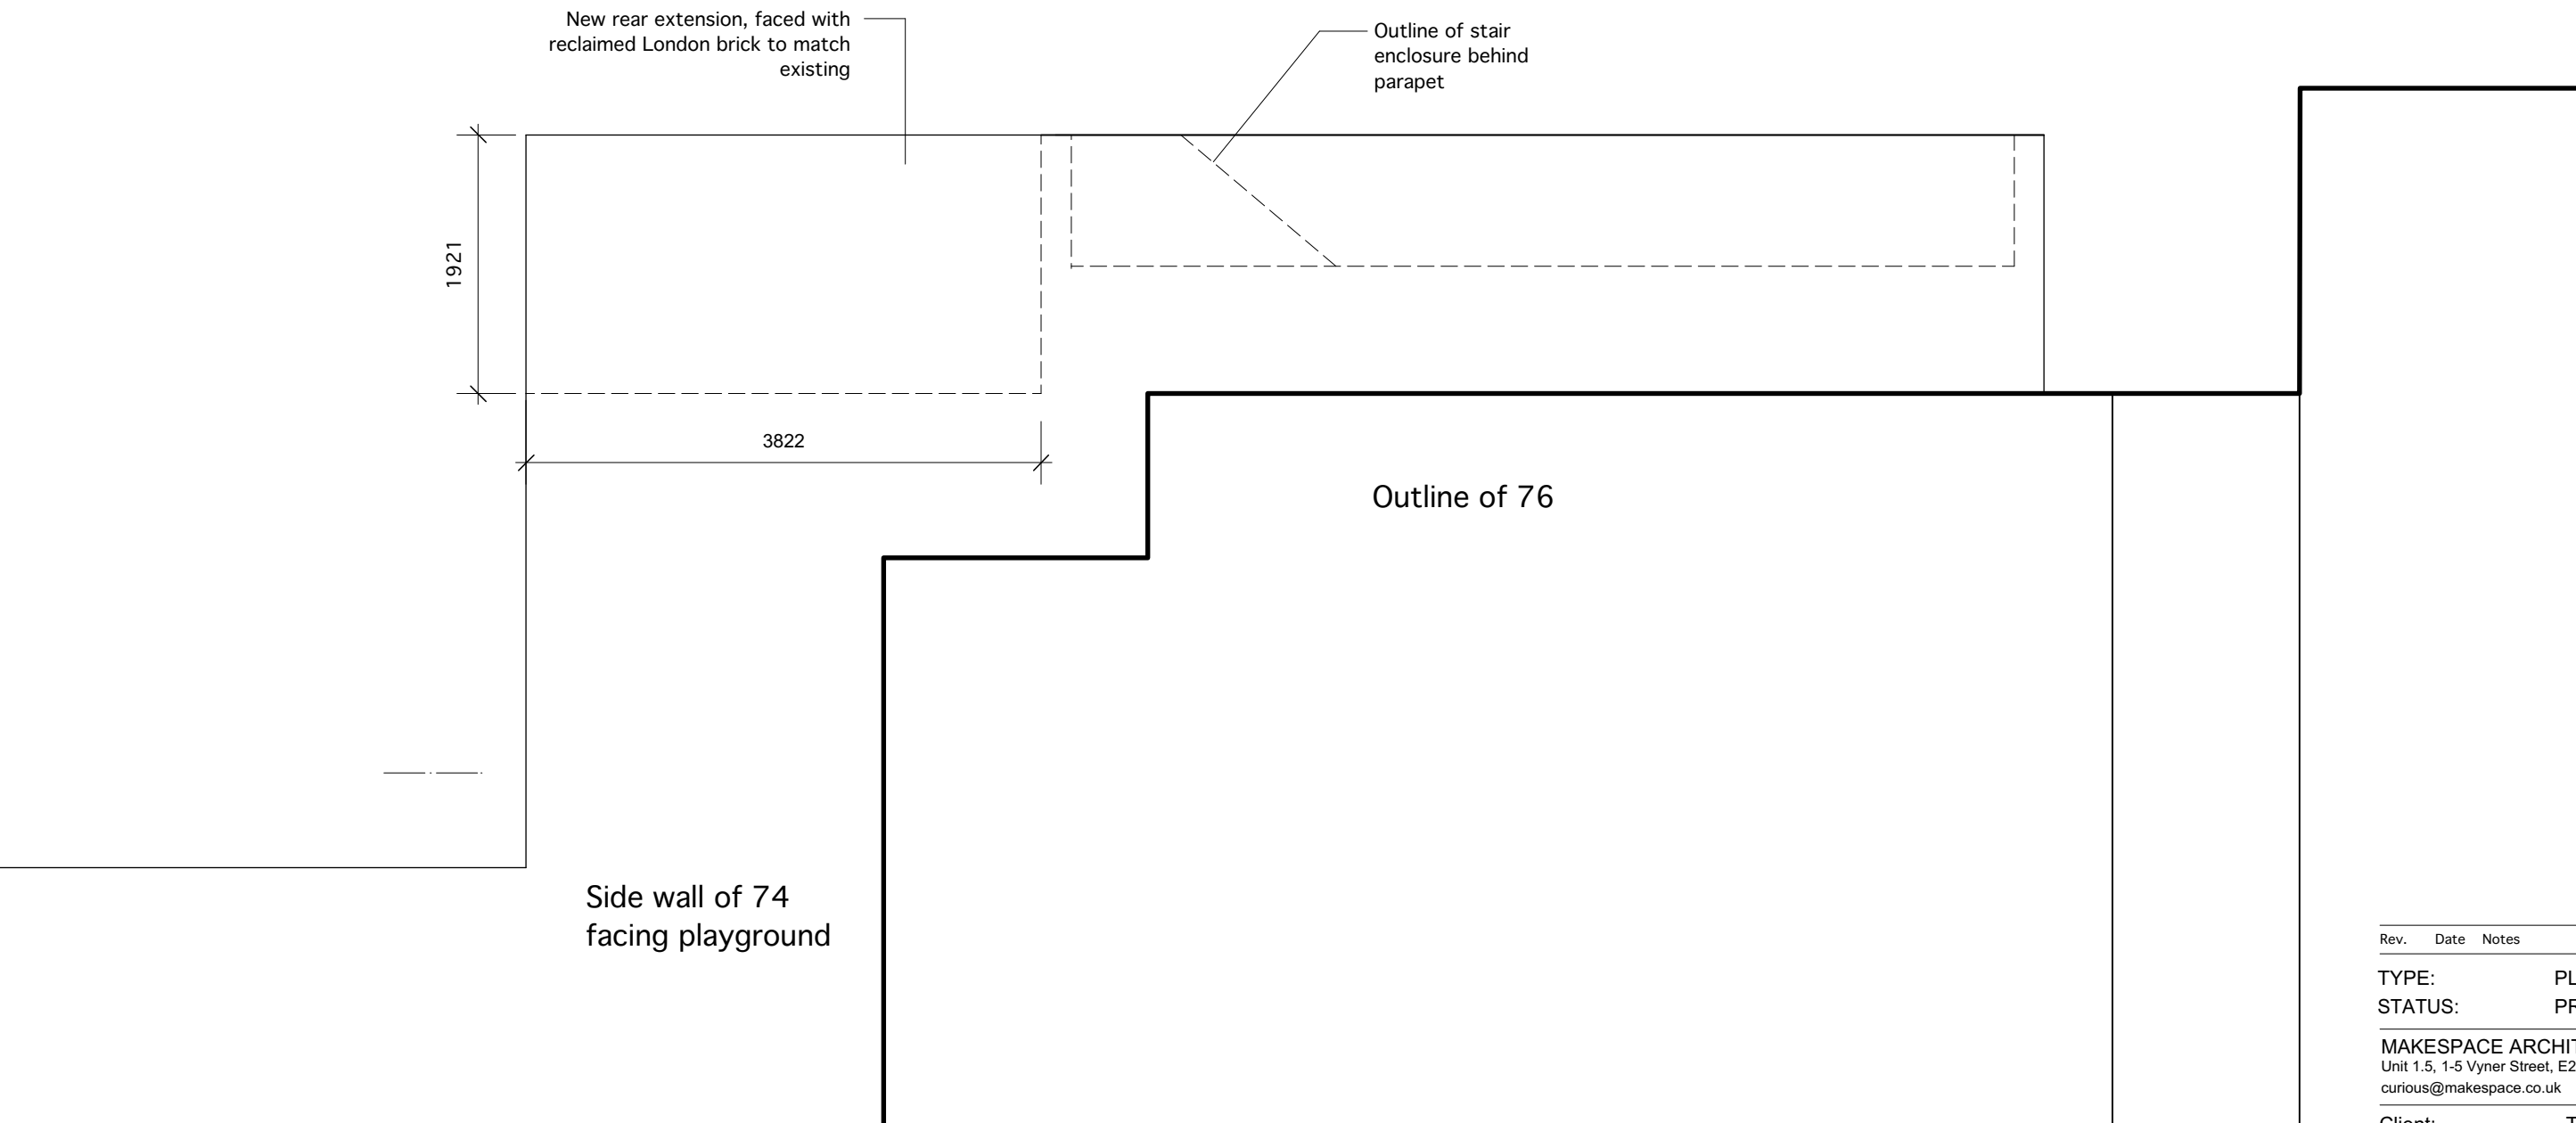

Rev.	Date	Notes	By
------	------	-------	----

TYPE: PLANNING  
STATUS: PROPOSED

MAKESPACE ARCHITECTS  
Unit 1.5, 1-5 Vyner Street, E2 9DG  
curious@makespace.co.uk

Client: TG  
Project: House Extension  
Site: 74 Hadley NW1 8TA  
Title: **SIDE ELEVATION B**  
Date: 12.12.16  
Scale: 1:50  
Sheet: A3  
By: SS

DRG NO: 1304-31-201 Rev. -


Registered with the Architects Registration Board UK.  
Makespace is a registered trademark and a Limited  
Company registered in England and Wales. All drawings are  
copyright.

SIDE ELEVATION B






REAR ELEVATION C

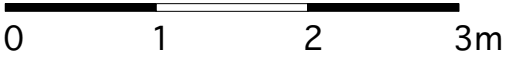

Rev.	Date	Notes	By
TYPE:		PLANNING	
STATUS:		PROPOSED	
MAKESPACE ARCHITECTS			
Unit 1.5, 1-5 Vyner Street, E2 9DG			
curious@makespace.co.uk			
Client:		TG	
Project:		House Extension	
Site:		74 Hadley NW1 8TA	
Title:		REAR ELEVATION C	
Date:		12.12.16	
Scale:		1:50	
Sheet:		A3	
By:		SS	
DRG NO:		1304-31-202 Rev. -	
Registered with the Architects Registration Board UK. Makespace is a registered trademark and a Limited Company registered in England and Wales. All drawings are copyright.			

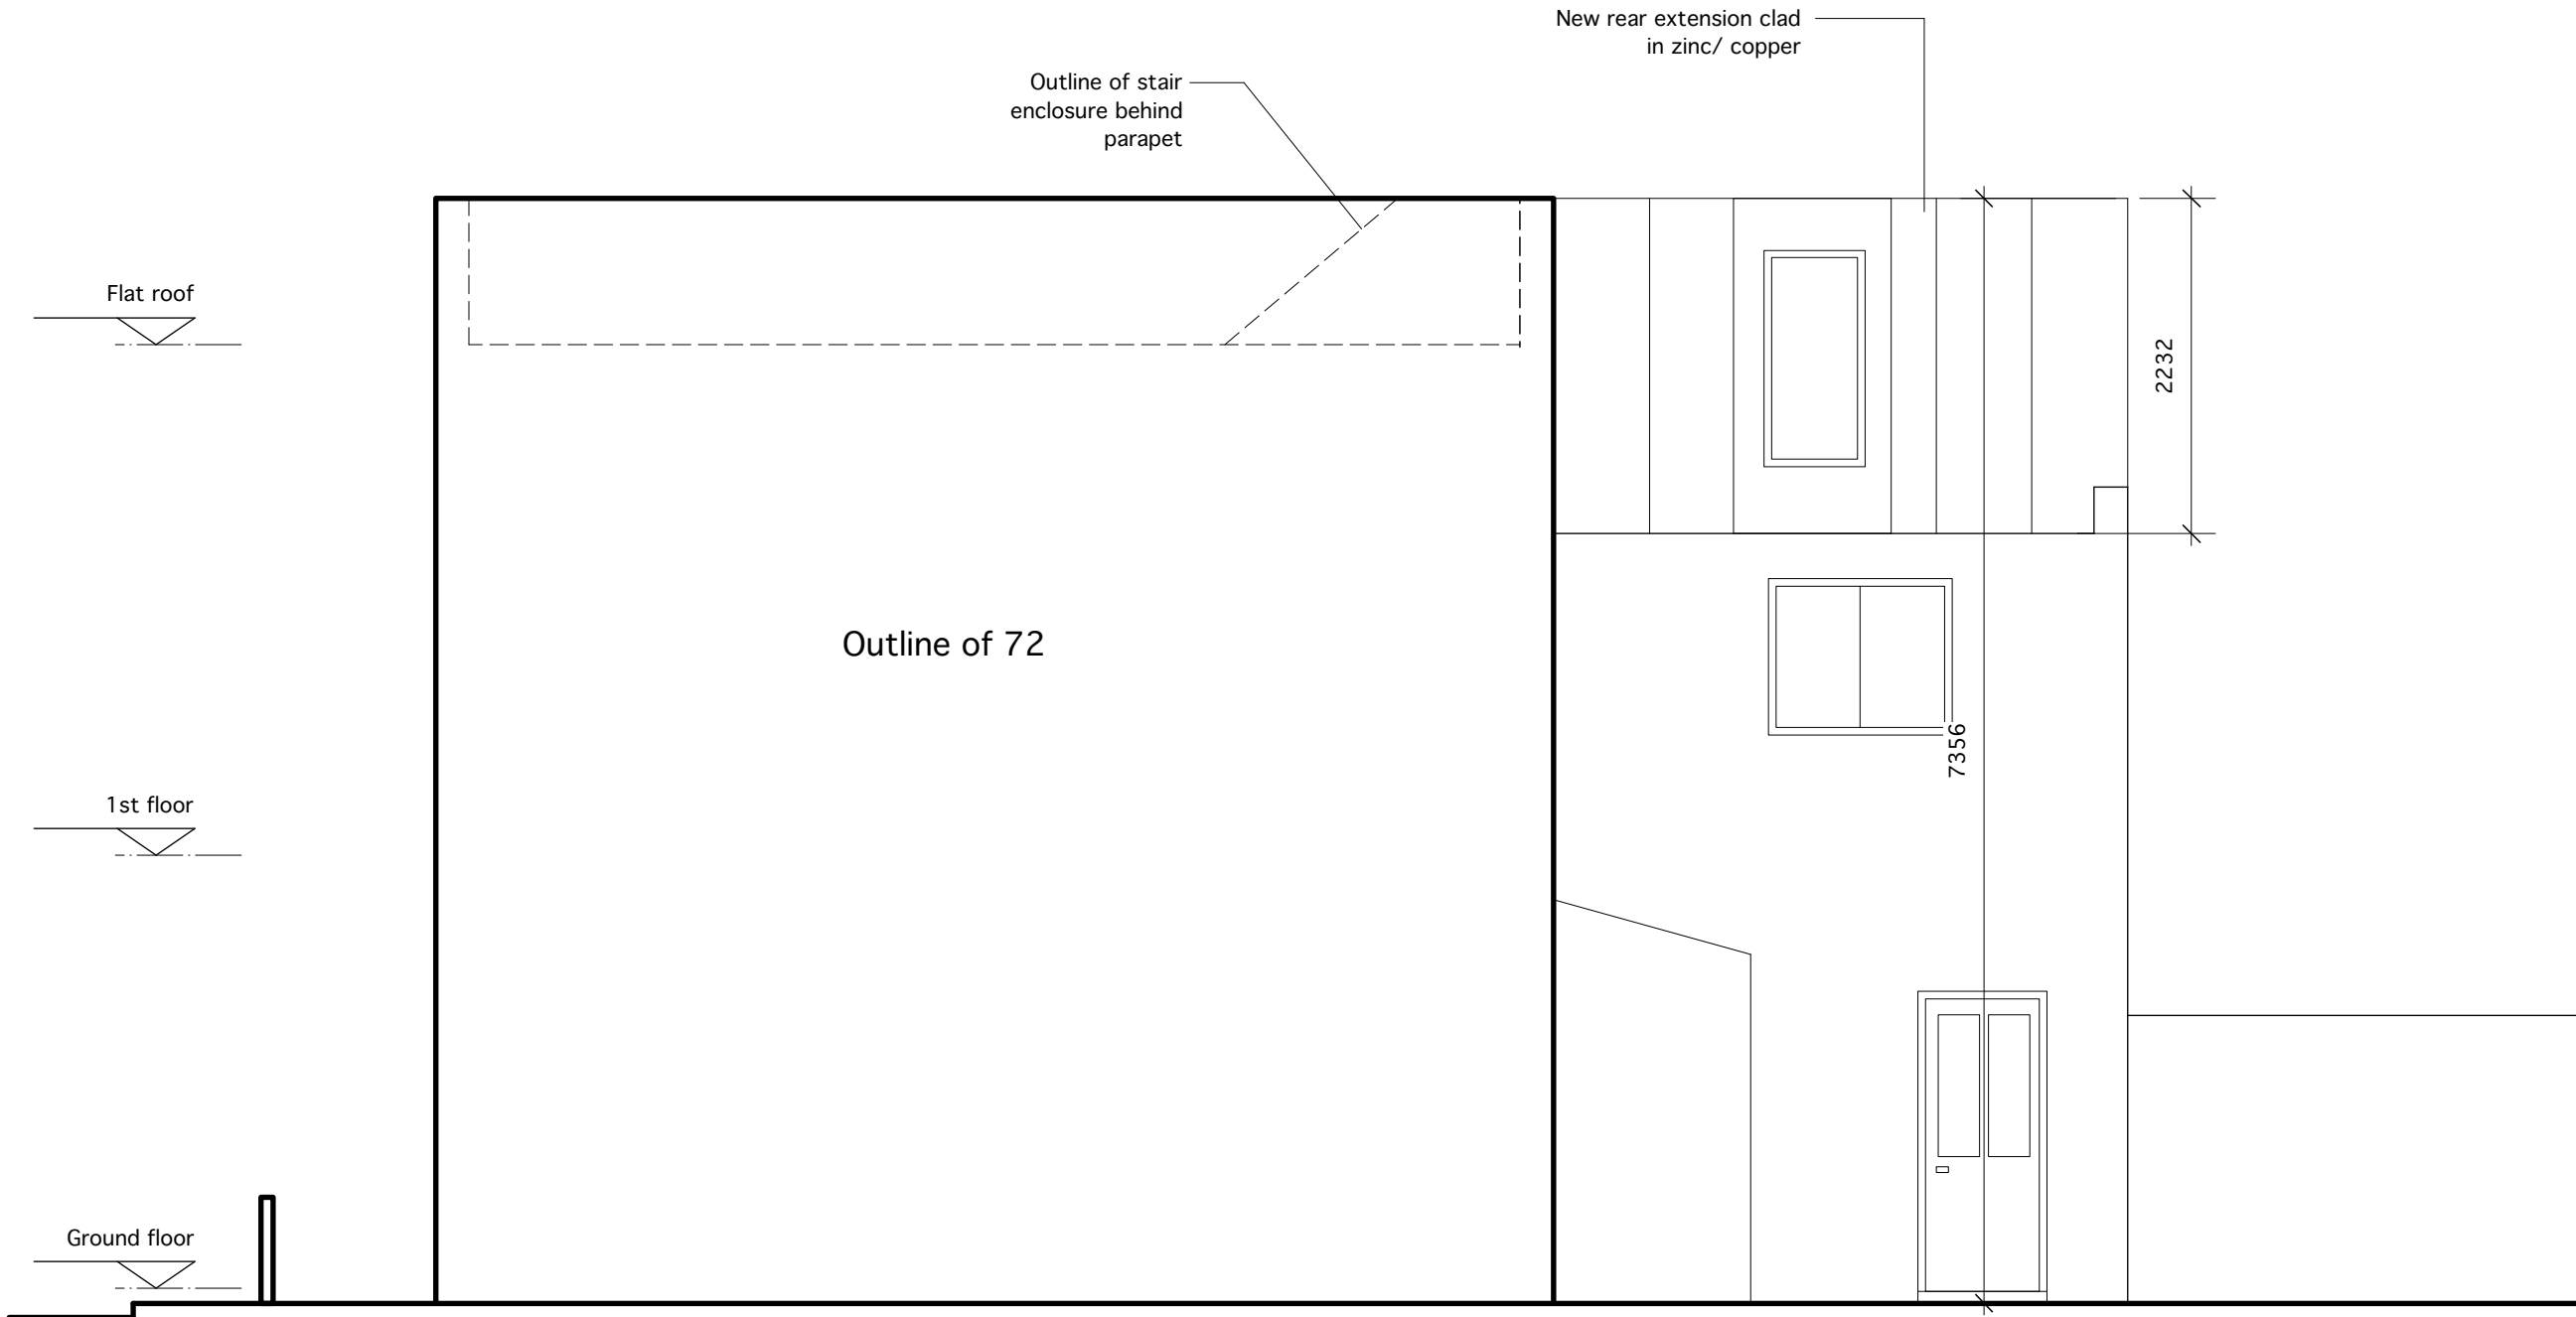

SIDE ELEVATION D



74 Garden

Rev.	Date	Notes	By
------	------	-------	----

TYPE: PLANNING  
STATUS: PROPOSED

MAKESPACE ARCHITECTS  
Unit 1.5, 1-5 Vyner Street, E2 9DG  
curious@makespace.co.uk


Client: TG  
Project: House Extension  
Site: 74 Hadley NW1 8TA  
Title: **SIDE ELEVATION D**  
Date: 12.12.16  
Scale: 1:50  
Sheet: A3  
By: SS

DRG NO: 1304-31-203 Rev. -

Registered with the Architects Registration Board UK.  
Makespace is a registered trademark and a Limited  
Company registered in England and Wales. All drawings are  
copyright.



Parapet of houses along  
Hadley Street

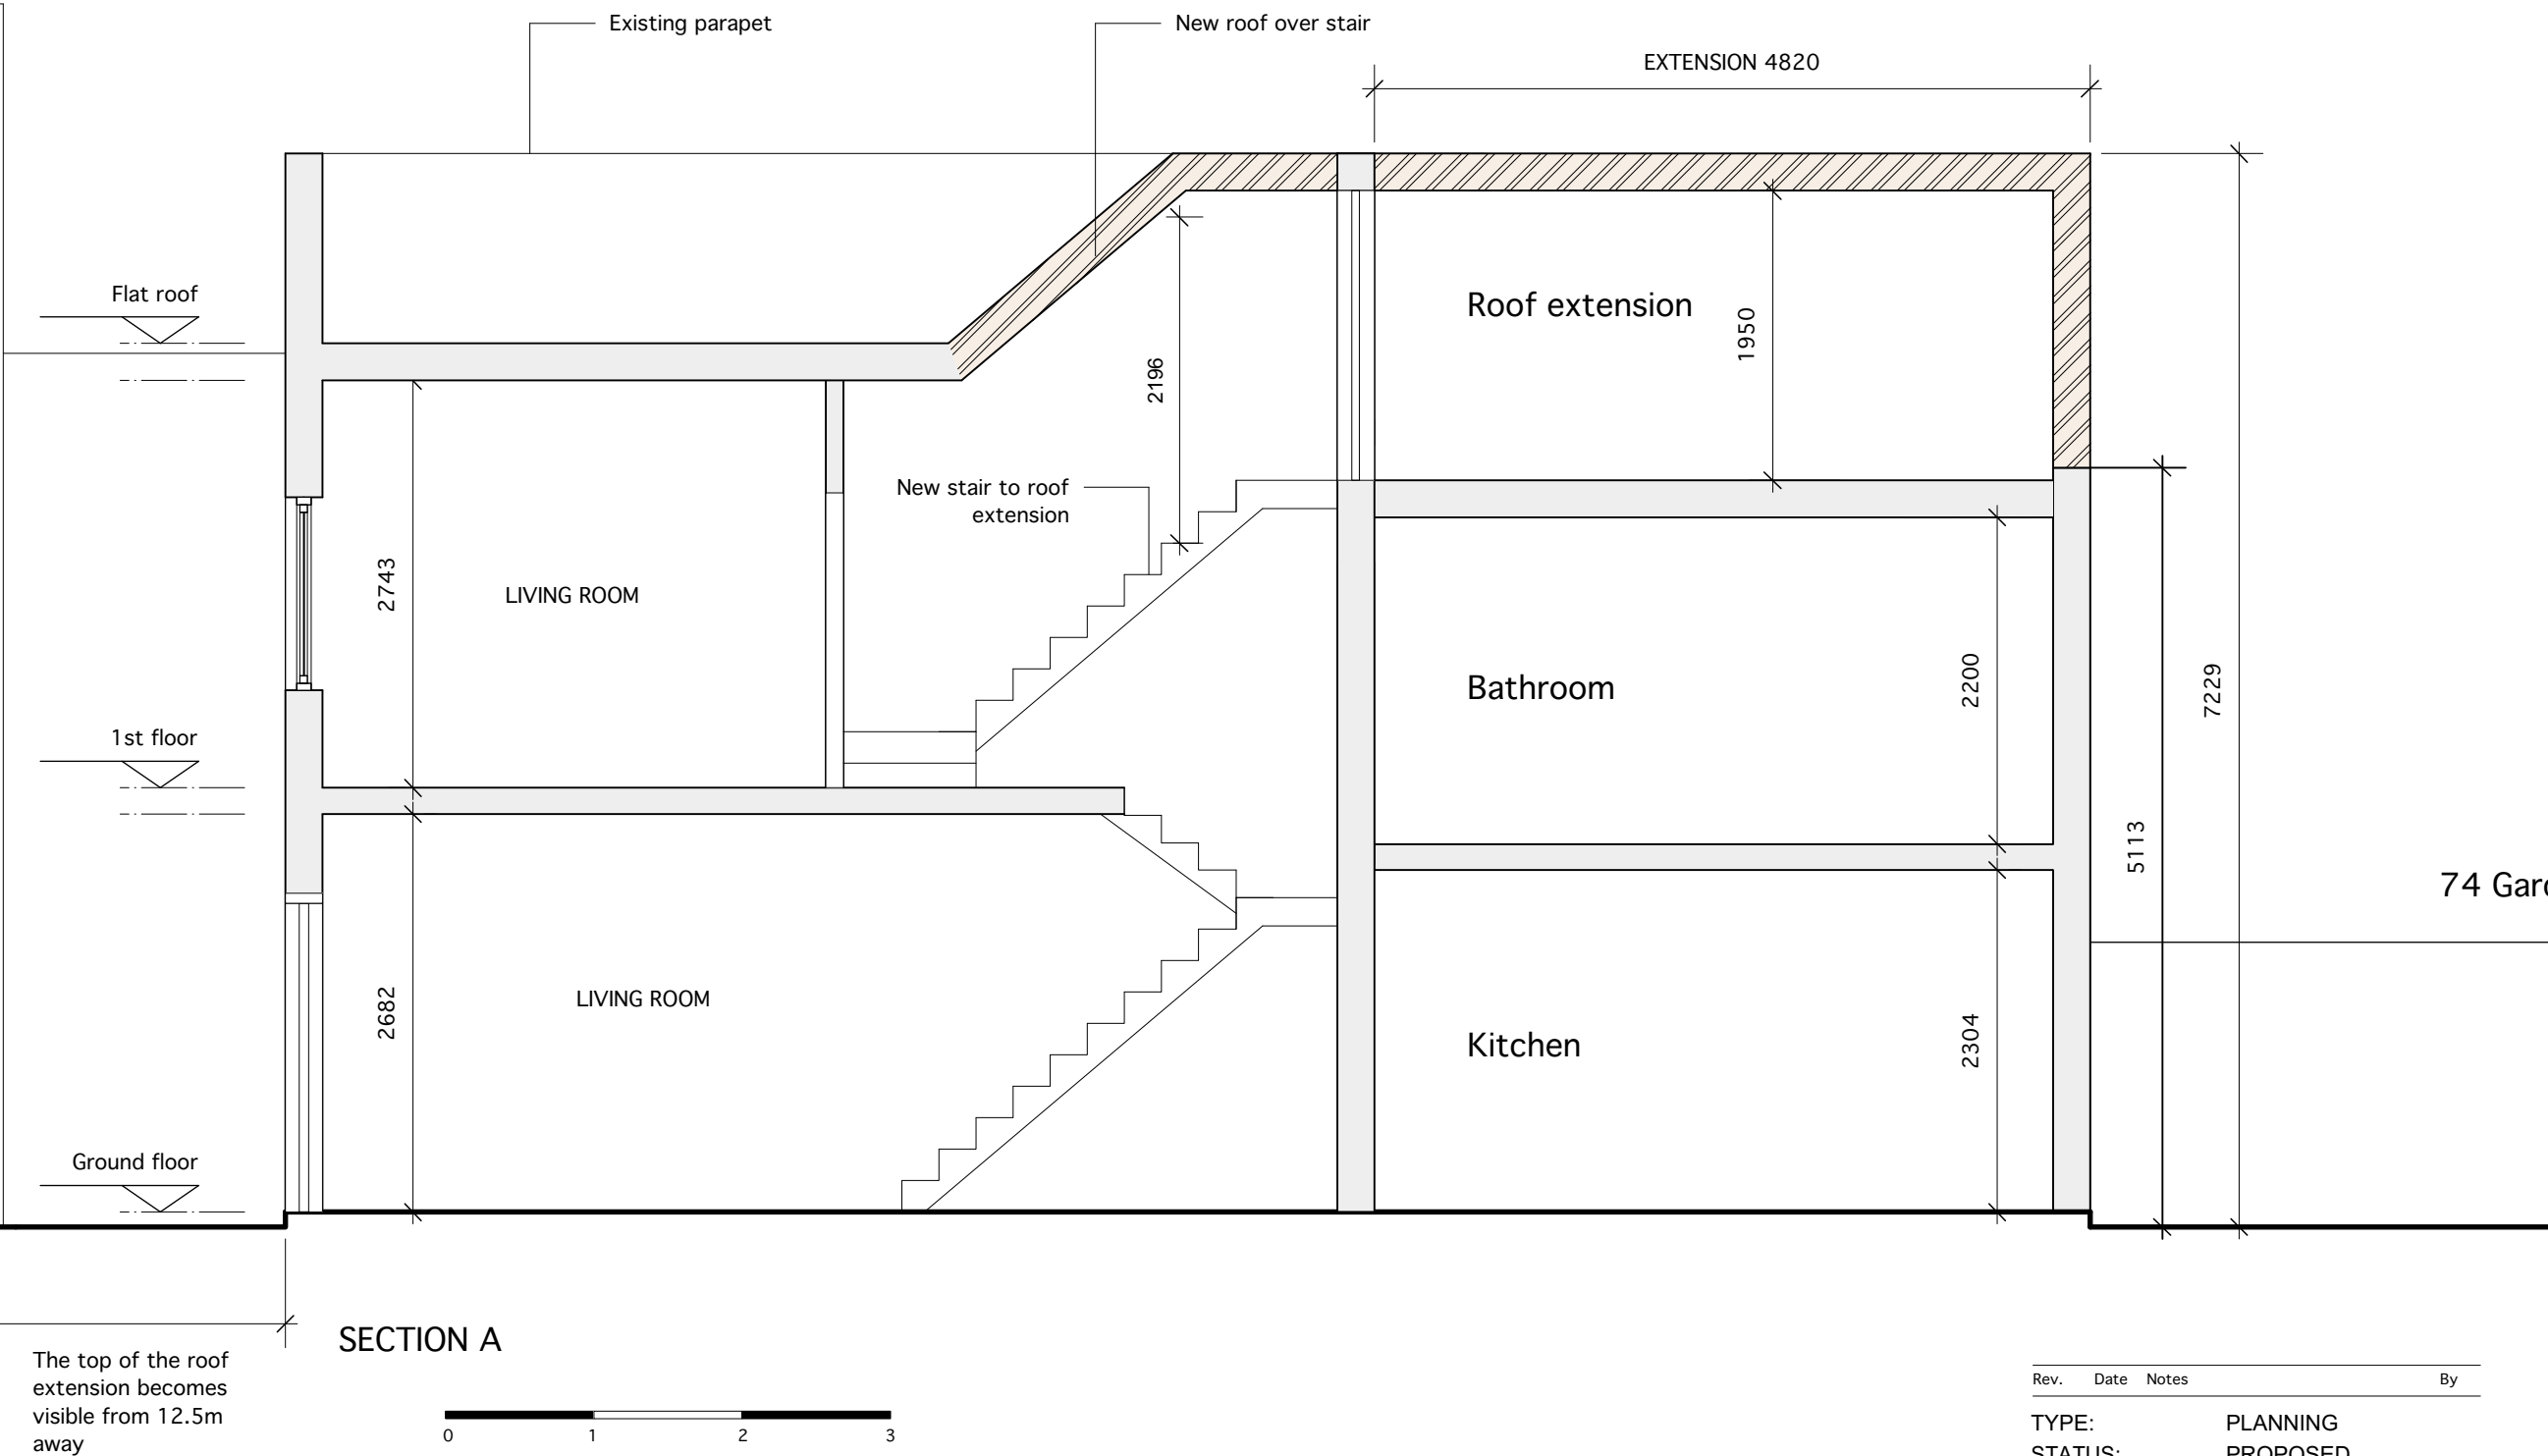

Rev.	Date	Notes	By
TYPE:		PLANNING	
STATUS:		PROPOSED	
MAKESPACE ARCHITECTS			
Unit 1.5, 1-5 Vyner Street, E2 9DG			
curious@makespace.co.uk			
Client:	TG		
Project:	House Extension		
Site:	74 Hadley NW1 8TA		
Title:	SECTION A		
Date:	12.12.16		
Scale:	1:50		
Sheet:	A3		
By:	SS		
DRG NO:		1304-31-300 Rev. -	
Registered with the Architects Registration Board UK. Makespace is a registered trademark and a Limited Company registered in England and Wales. All drawings are copyright.			