


Please do not scale from this drawing. If in doubt, ask. This drawing is the property of UNUM Partnership Ltd. and must not be reproduced, copied or disclosed in any form, other than for the purpose of this project.

| Revision | Date | By |
|----------|------|----|
|          |      |    |

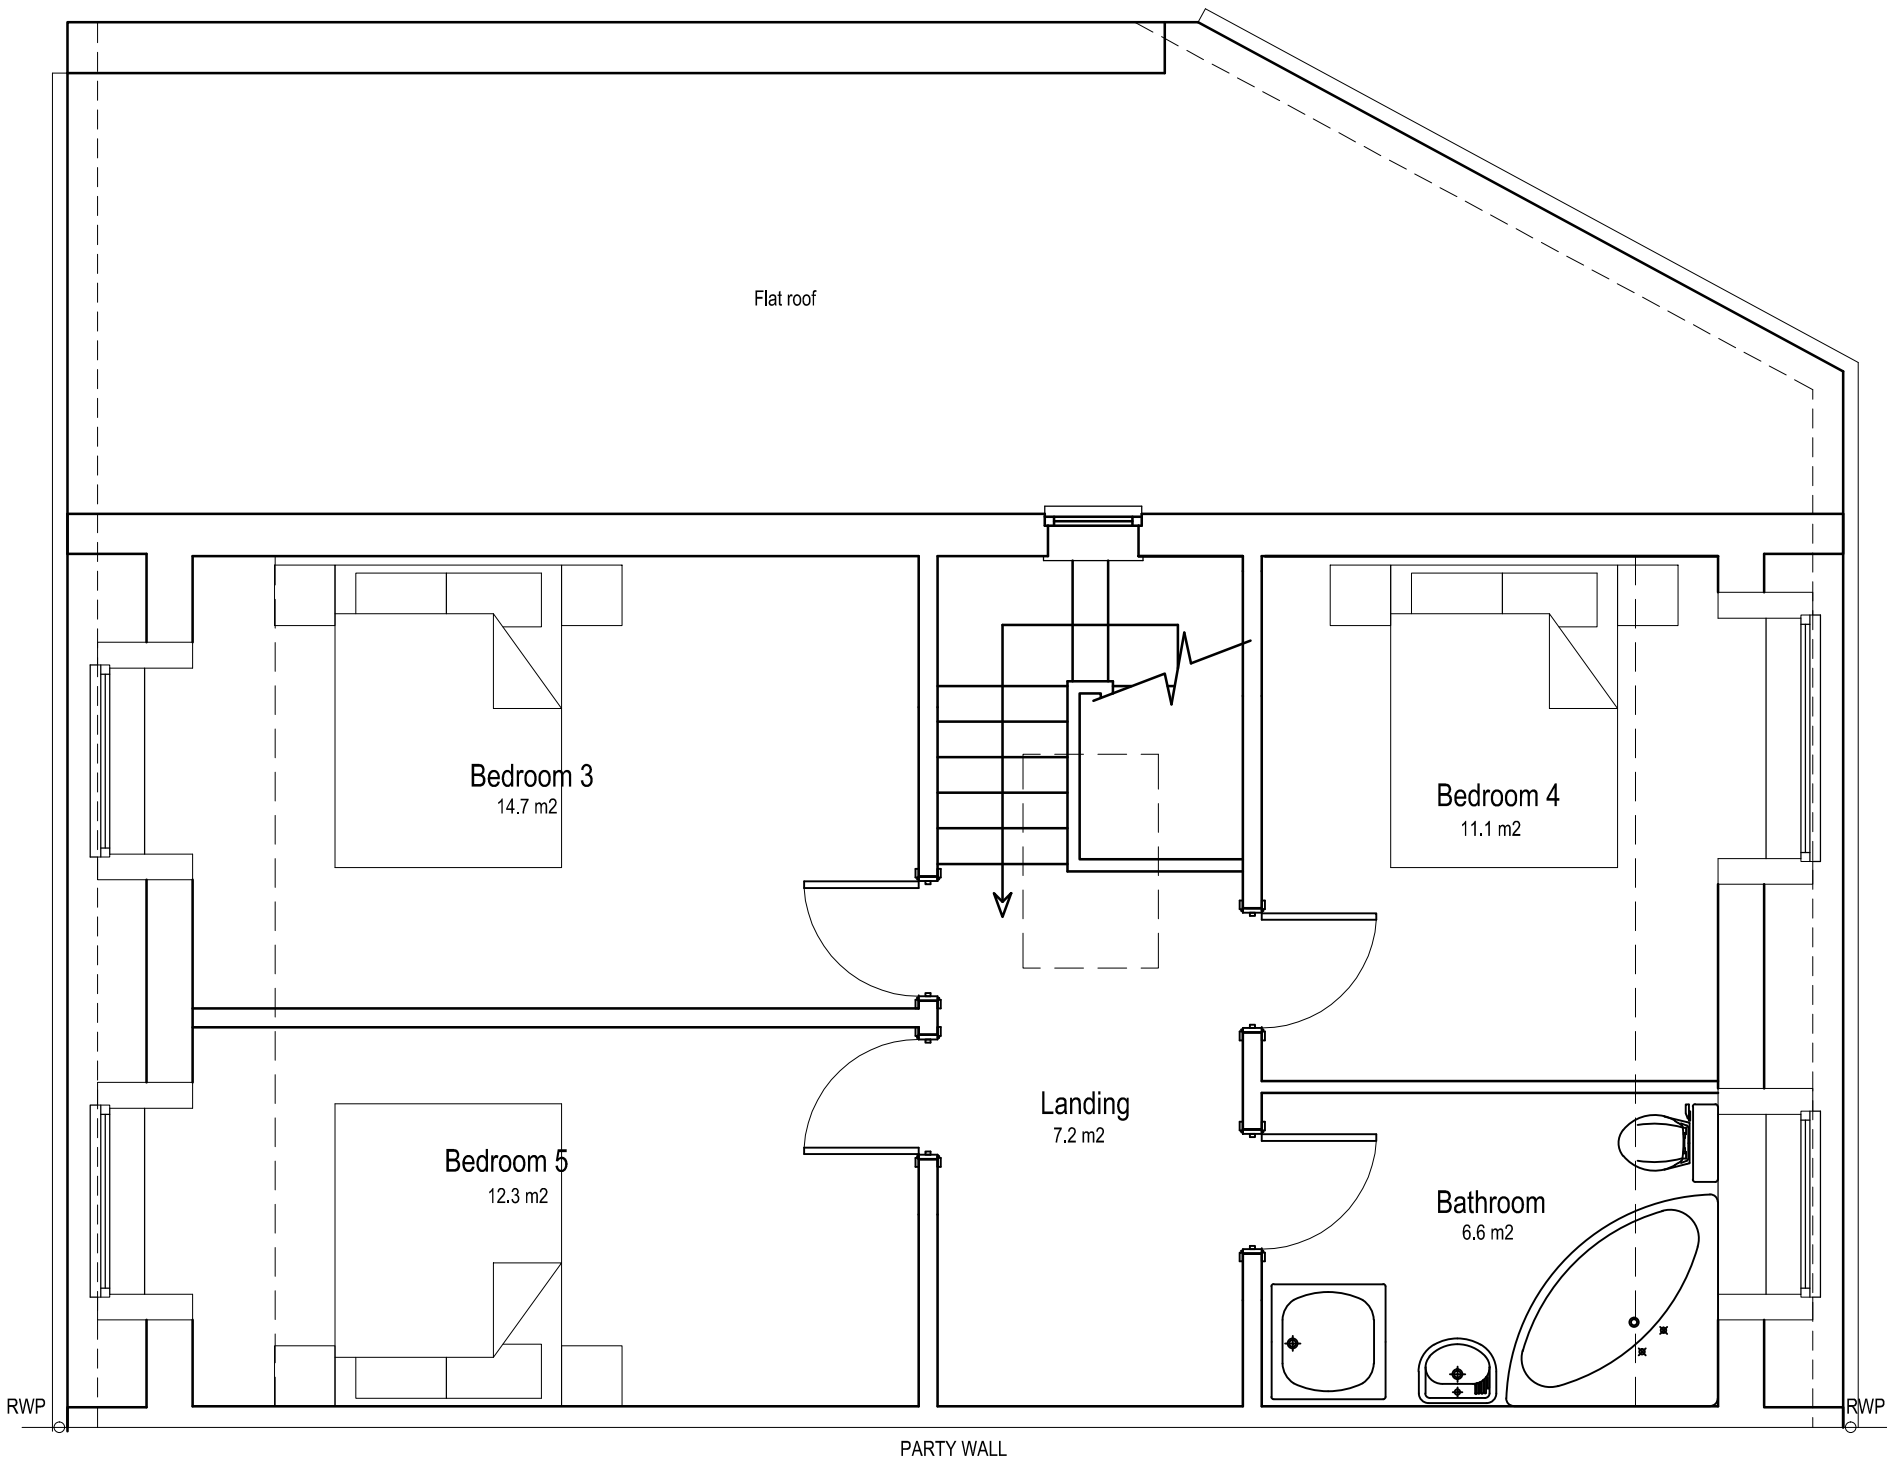

4 Newton Place  
Glasgow, G3 7PR t. 0141 353 2745

UNUM PARTNERSHIP  
CHARTERED ARCHITECTS

PLANNING

Client

MR & MRS CALTON

Project Title

226 BELSIZE ROAD  
LONDON  
NW6 4DE

Drawing Title

SECOND FLOOR PLAN  
AS EXISTING

| Date     | Scale | Drawn | Checked | A3 |
|----------|-------|-------|---------|----|
| 18.04.17 | 1:50  | LM    | PO      |    |

| Drawing No. | Rev |
|-------------|-----|
| 089-GA-103  |     |