

Project

200 KILBURN HIGH RD,
LONDON NW6 2BY.

Job No.

1704

Sheet No.

1704/101


Date


Engineer

DEM

Checked

1. 40MM COVER TO EXT FACE
2. 25MM COVER TO INT FACE
3. CONCRETE TO BE C35 GRADE USE 'S2C'.
4. MIN LAP TO T10.06 DIST BARS - 450MM

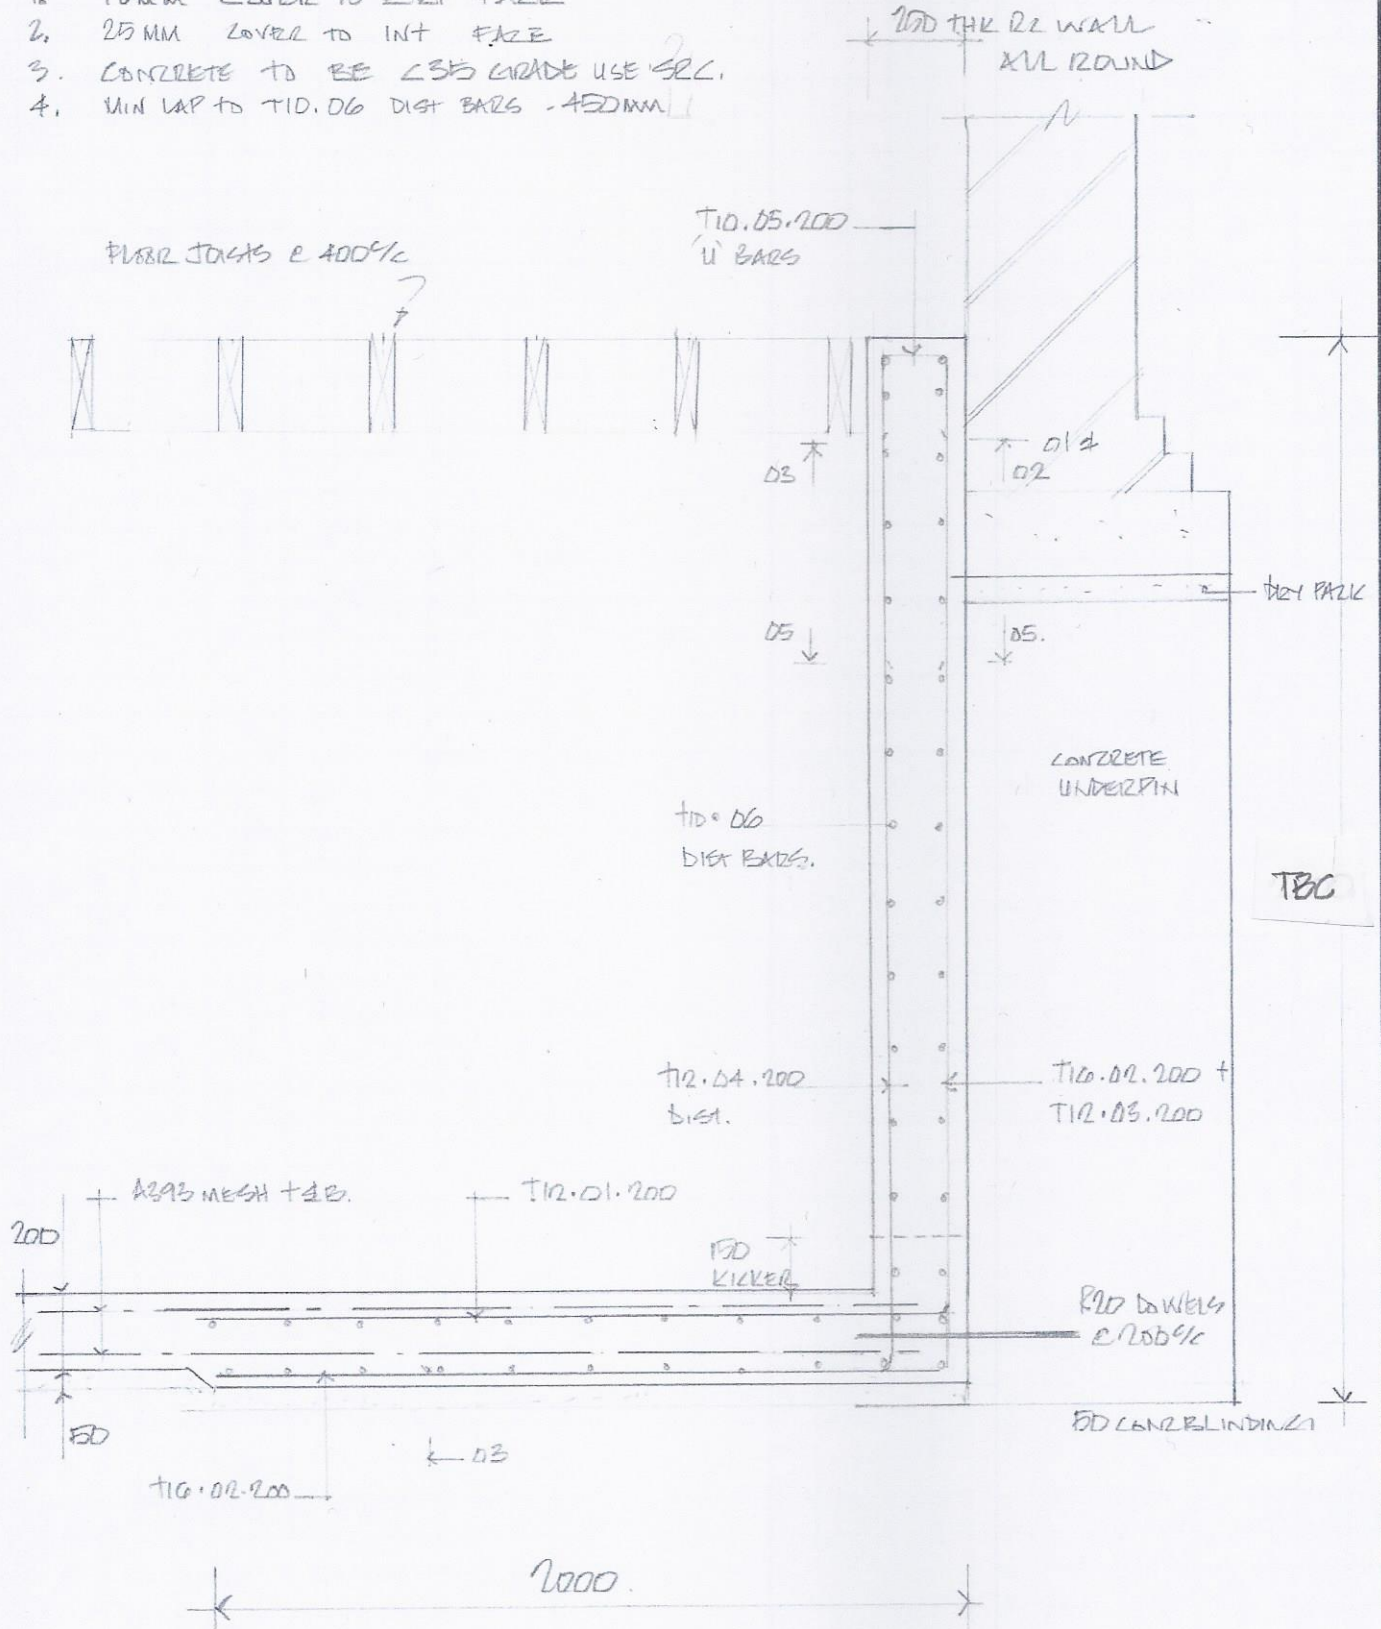

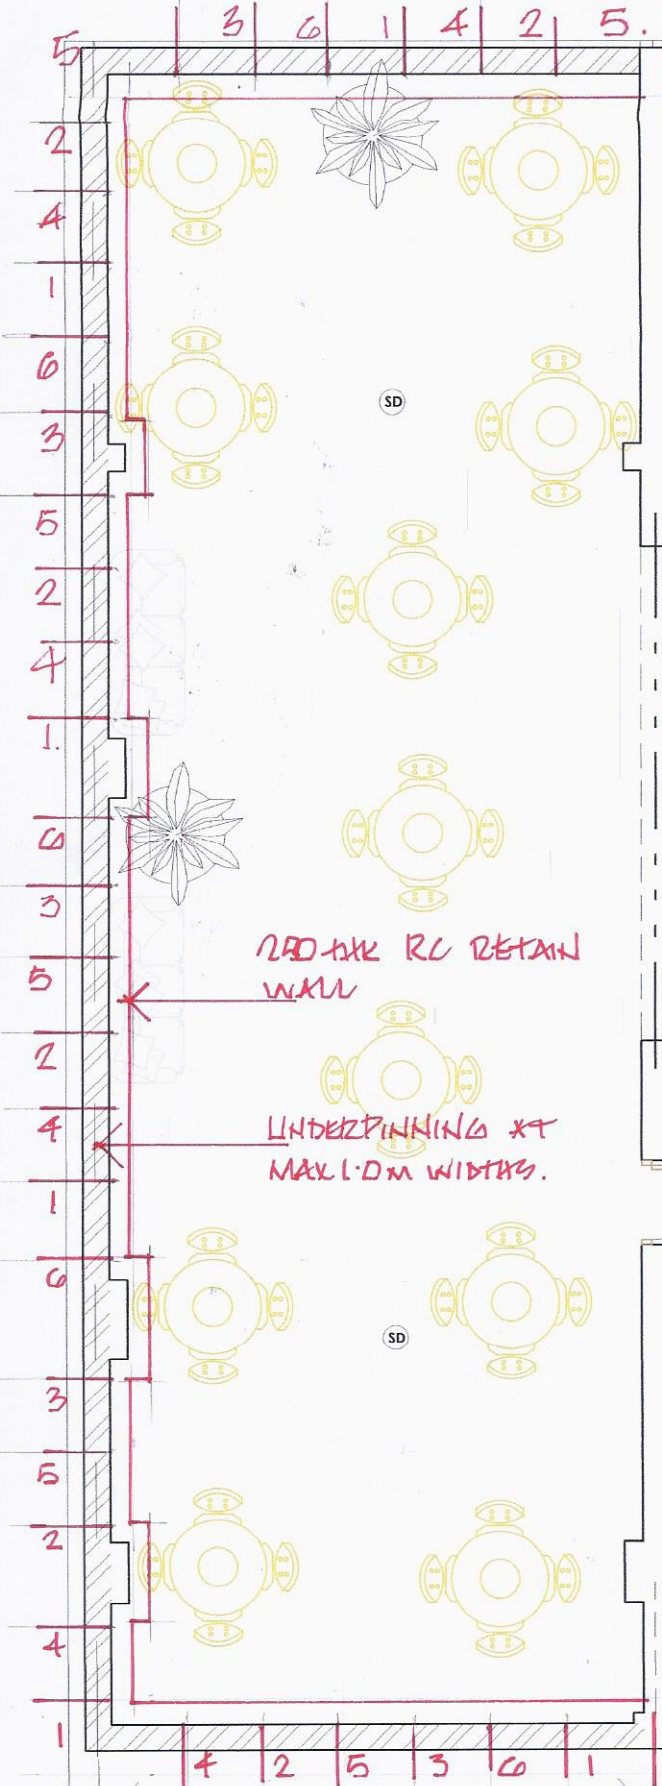

260
Proposed

258
Existing

PROPOSED BASEMENT FLOOR PLAN

Client: Mr LULITAFASI

Project: 260 KILBURN HIGH ROAD, KILBURN, LONDON NW6 2BY

Drawing Title: PROPOSED BASEMENT FLOOR PLAN

E RILEY ASSOCIATES
CHARTERED SURVEYORS
8 WISLEY PLACE
PALMER GREEN,
LONDON N12 2SS
TEL: 0208 864 4433
MOB: 07958 035 076
© copyright

Scale: 1:50 of A3
Date: Sept. 2016

CAD Filename: H:\Acad\260 Kilburn High Rd\260 Kilburn High Rd - Sept 2016.Dwg
Drawing No: 0310-P04
Revision:

PLANNING