

STUDIO GLYN

5 Glenloch Road
London
NW3 4BX

Tel. 020 7483 3551
Mob. 07979690074
e. jo@studioglyn.co.uk

1. Do not scale off this drawing, use figured dimensions only. All dimensions and levels to be checked on site. Contractor and/or subcontractor/or supplier is obliged to promptly report all errors, discrepancies and omissions to Studio Glyn
2. Issued only for purpose indicated
3. The drawing is to be read in conjunction with consultants drawings and specifications before proceeding with works. All consultants informed to be referred to, to ensure compliance with local and statutory building regulations and British/EU standards
4. This drawing is copyright and sole property of Studio Glyn and may not be copied, altered or reproduced in any way or passed to a third party without our written consent
5. The main contractor should be conversant with the statutory obligations under the CDM regulations
6. The dimensions shown on this drawing have been based on the measurements provided by an independent survey company
7. Samples to be provided by main contractor for Studio Glyn approval
8. Studio Glyn to approve all drawings and rods prior to construction

Specification Notes

REV	Date	Description
/	27.09.16	Issued for Information

By
JG

DATE
02/05/2016

DRAWN BY
JG

CHECKED BY
JG

APPROVED BY
JG

STATUS
Client Information

CAD FILE NAME
NA

ADDRESS

Mr & Mrs. OSTRO
6 ELSWORTHY TERRACE
LONDON, NW3 3DR

TITLE

EXISTING SITE PLAN

DRAWING NUMBER


DWG-EXTG-001


REV

/

SCALE 1:200 @ A3

SHEET XX OF XX

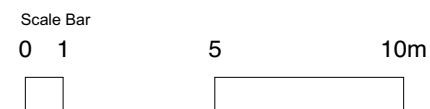

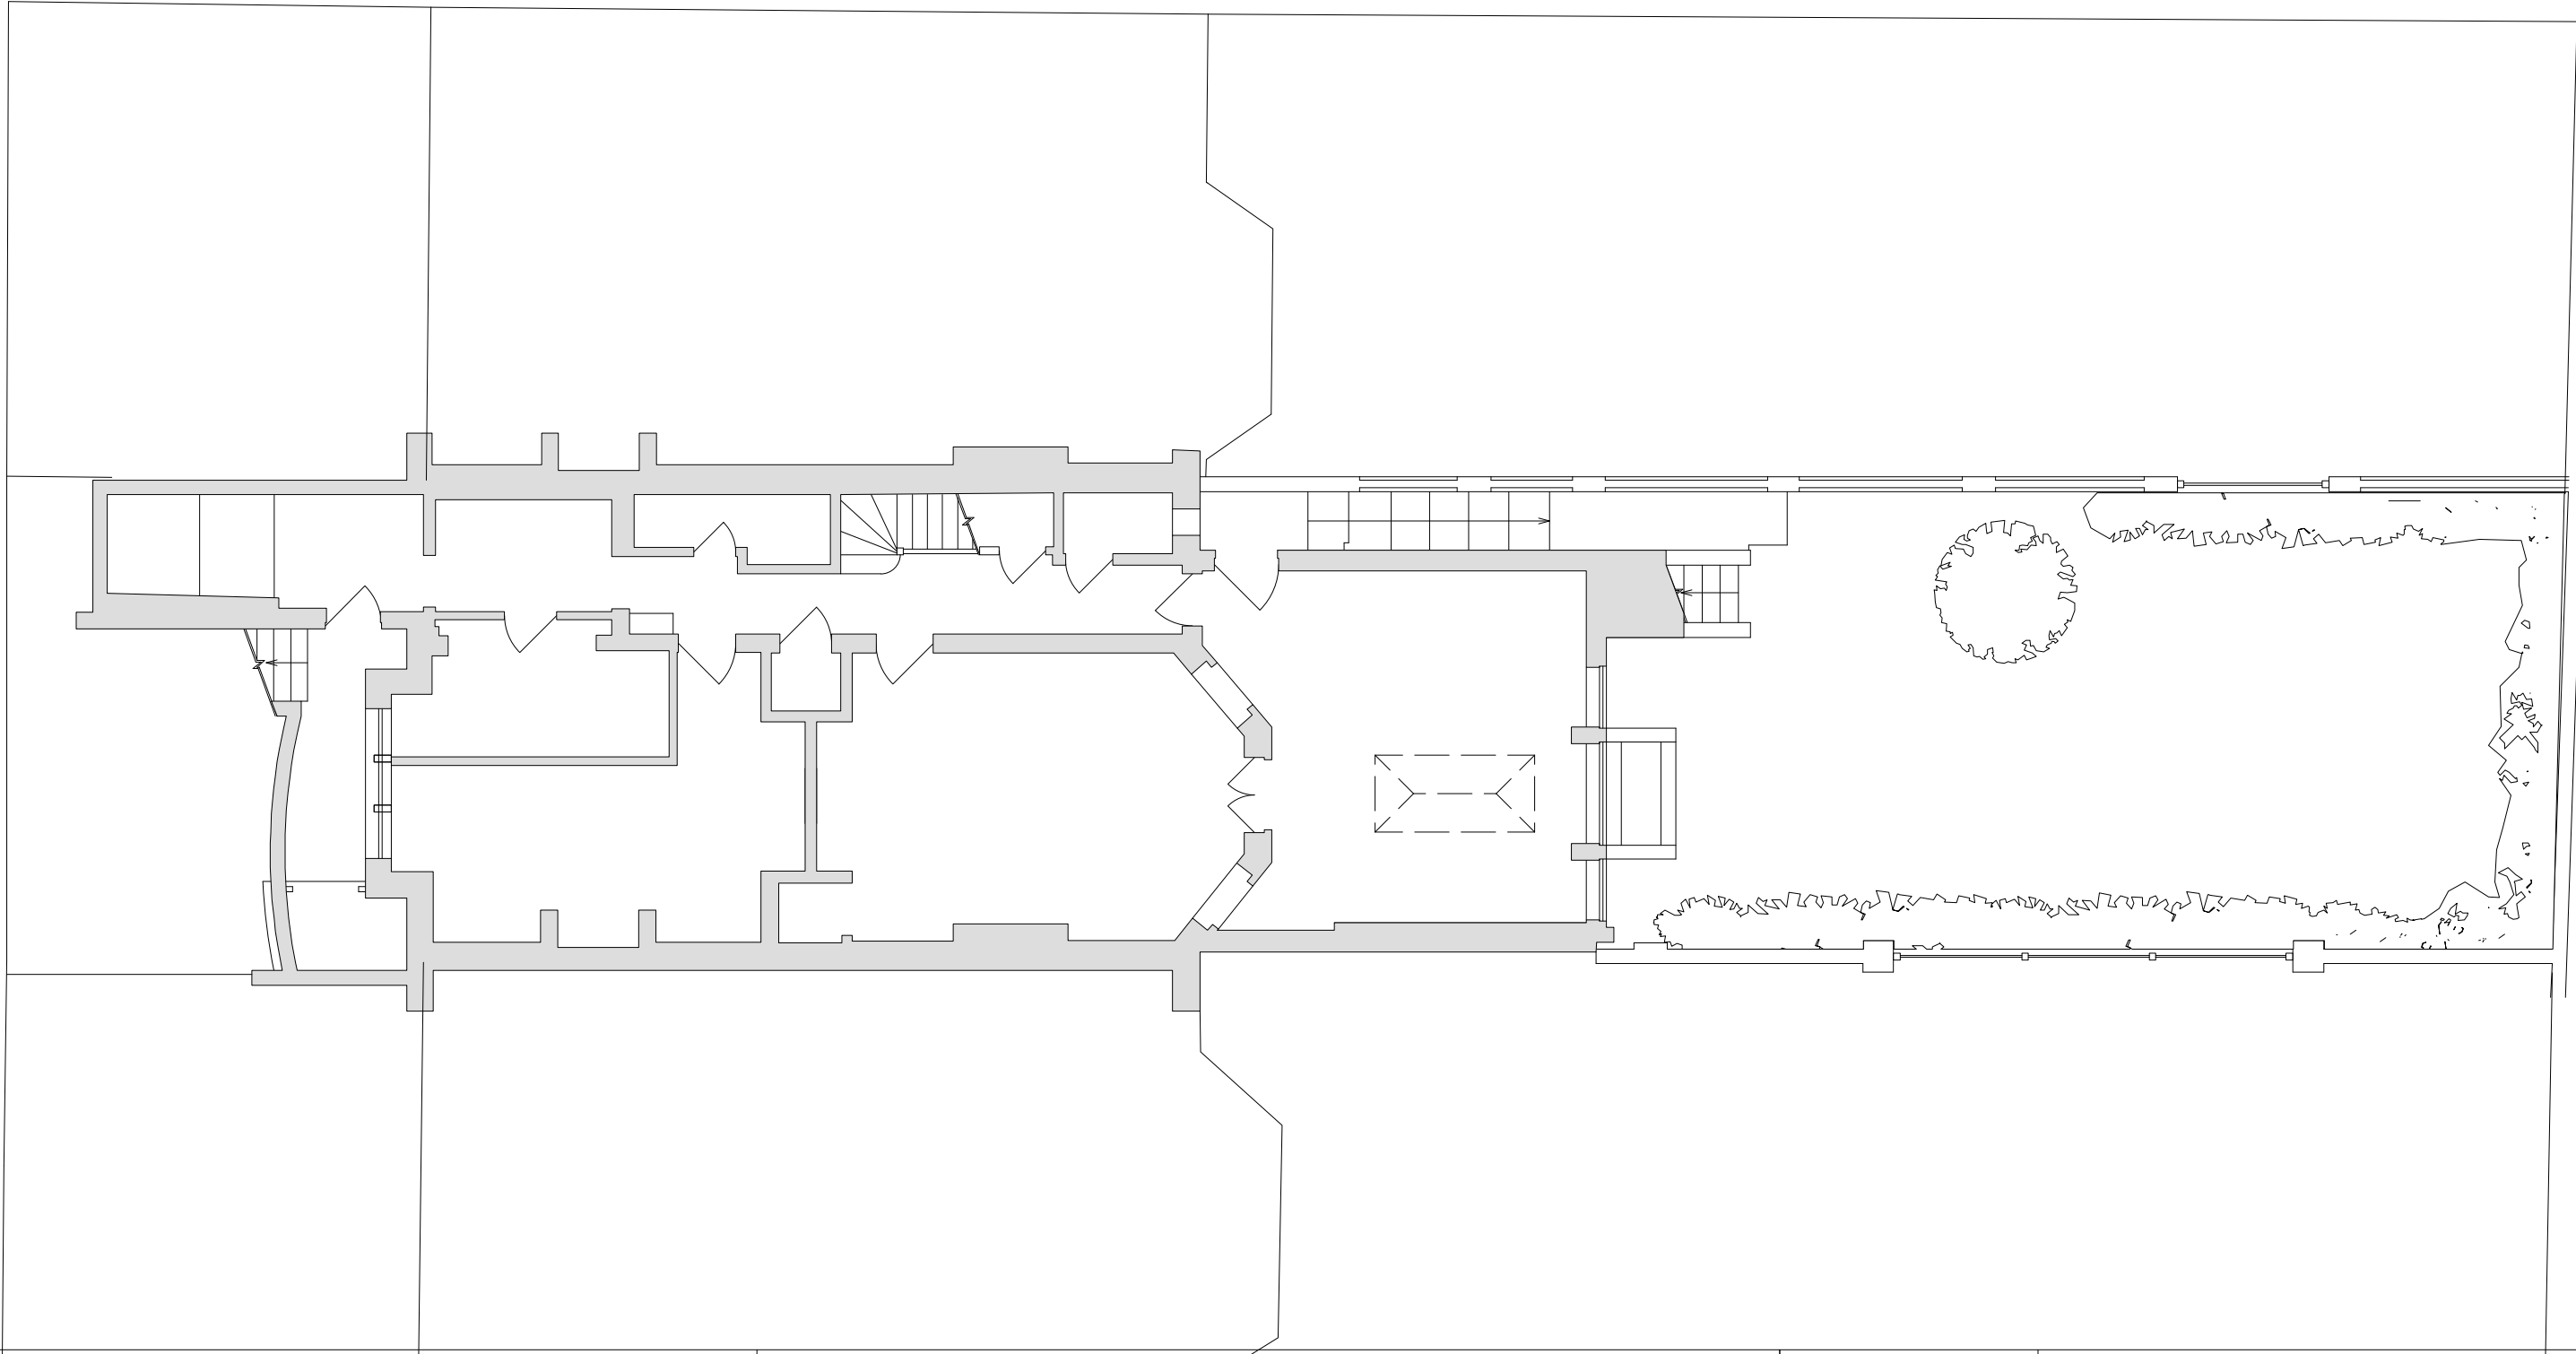

STUDIO GLYN

5 Glenloch Road
London
NW3 4BX

Tel. 020 7483 3551
Mob. 07979690074
e. jo@studioglyn.co.uk

1. Do not scale off this drawing, use figured dimensions only. All dimensions and levels to be checked on site. Contractor and/or subcontractor or supplier is obliged to promptly report all errors, discrepancies and omissions to Studio Glyn
2. Issued only for purpose indicated
3. The drawing is to be read in conjunction with consultants drawings and specifications before proceeding with works. All consultants informed to be referred to, to ensure compliance with local and statutory building regulations and British/EU standards
4. This drawing is copyright and sole property of Studio Glyn and may not be copied, altered or reproduced in any way or passed to a third party without our written consent
5. The main contractor should be conversant with the statutory obligations under the CDM regulations
6. The dimensions shown on this drawing have been based on the measurements provided by an independent survey company
7. Samples to be provided by main contractor for Studio Glyn approval
8. Studio Glyn to approve all drawings and rods prior to construction

Specification Notes

NOT SHOWN ON SURVEY:
CANOPIES
LEVELS
SERVICES
OVERHANGS
CILL/HEAD HEIGHTS

REV	Date	Description
/	27.09.16	Issued for Information

By
JG

DATE
02/05/2016

DRAWN BY
JG

CHECKED BY
JG

APPROVED BY
JG

STATUS
Client Information

CAD FILE NAME
NA

ADDRESS
Mr & Mrs. OSTRO
6 ELSWORTHY TERRACE
LONDON, NW3 3DR

TITLE
EXISTING LOWER GROUND FLOOR PLAN


DRAWING NUMBER
DWG-EXTG-002

REV
/

SCALE 1:100 @ A3

SHEET XX OF XX



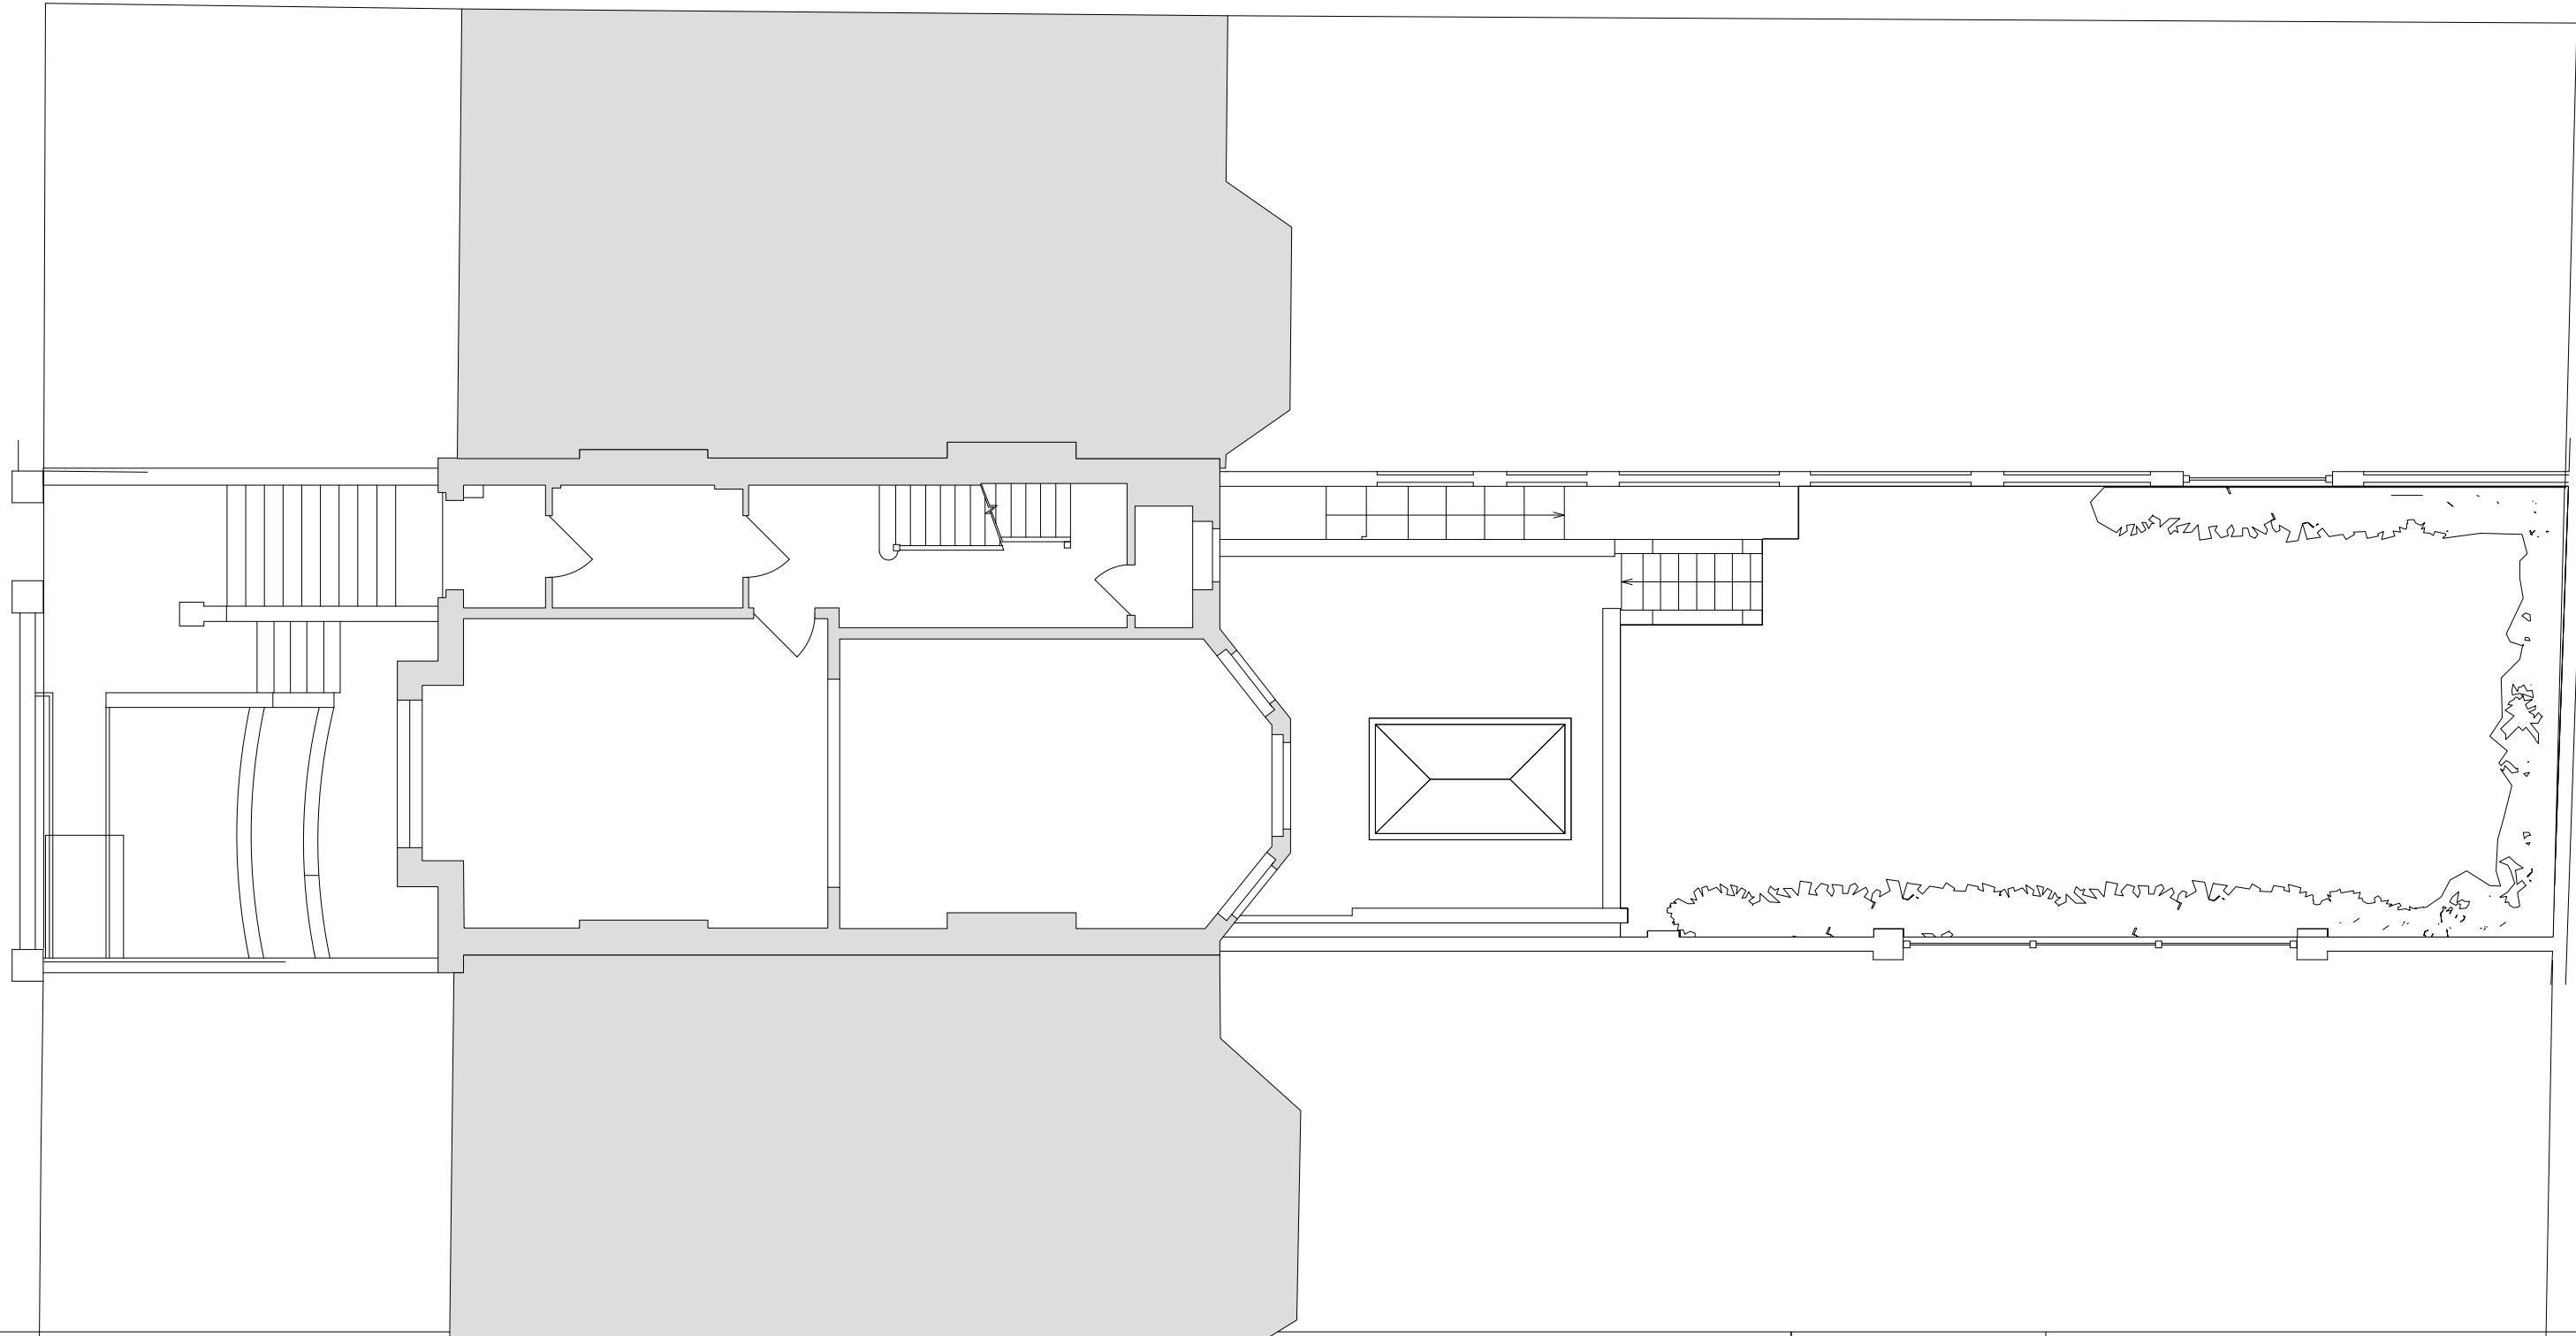

STUDIO GLYN

5 Glenloch Road
London
NW3 4BX

Tel. 020 7483 3551
Mob. 07979690074
e. jo@studioglyn.co.uk

1. Do not scale off this drawing, use figured dimensions only. All dimensions and levels to be checked on site. Contractor and/or subcontractor or supplier is obliged to promptly report all errors, discrepancies and omissions to Studio Glyn
2. Issued only for purpose indicated
3. The drawing is to be read in conjunction with consultants drawings and specifications before proceeding with works. All consultants informed to be referred to, to ensure compliance with local and statutory building regulations and British/EU standards
4. This drawing is copyright and sole property of Studio Glyn and may not be copied, altered or reproduced in any way or passed to a third party without our written consent
5. The main contractor should be conversant with the statutory obligations under the CDM regulations
6. The dimensions shown on this drawing have been based on the measurements provided by an independent survey company
7. Samples to be provided by main contractor for Studio Glyn approval
8. Studio Glyn to approve all drawings and rods prior to construction

Specification Notes

NOT SHOWN ON SURVEY:
CANOPIES
LEVELS
SERVICES
OVERHANGS
CILL/HEAD HEIGHTS

REV	Date	Description
/	27.09.16	Issued for Information

By
JG

DATE
02/05/2016

DRAWN BY
JG

CHECKED BY
JG

APPROVED BY
JG

STATUS
Client Information

CAD FILE NAME
NA

ADDRESS

Mr & Mrs. OSTRO
6 ELSWORTHY TERRACE
LONDON, NW3 3DR

TITLE

EXISTING GROUND FLOOR PLAN

DRAWING NUMBER


DWG-EXTG-003


REV

/

SCALE 1:100 @ A3

SHEET XX OF XX

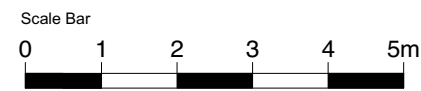

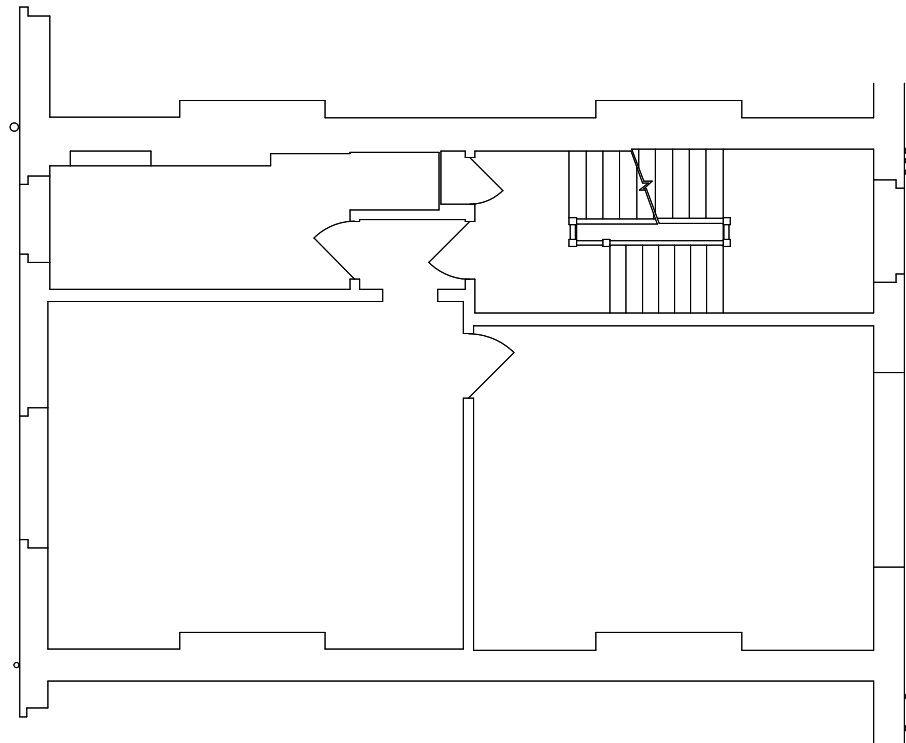

STUDIO GLYN

5 Glenloch Road
London
NW3 4BX

Tel. 020 7483 3551
Mob. 07979690074
e. jo@studioglyn.co.uk

1. Do not scale off this drawing, use figured dimensions only. All dimensions and levels to be checked on site. Contractor and/or subcontractor/or supplier is obliged to promptly report all errors, discrepancies and omissions to Studio Glyn
2. Issued only for purpose indicated
3. The drawing is to be read in conjunction with consultants drawings and specifications before proceeding with works. All consultants informed to be referred to, to ensure compliance with local and statutory building regulations and British/EU standards
4. This drawing is copyright and sole property of Studio Glyn and may not be copied, altered or reproduced in any way or passed to a third party without our written consent
5. The main contractor should be conversant with the statutory obligations under the CDM regulations
6. The dimensions shown on this drawing have been based on the measurements provided by an independent survey company
7. Samples to be provided by main contractor for Studio Glyn approval
8. Studio Glyn to approve all drawings and rods prior to construction

Specification Notes

NOT SHOWN ON SURVEY:
CANOPIES
LEVELS
SERVICES
OVERHANGS
CILL/HEAD HEIGHTS

REV	Date	Description
/	27.09.16	Issued for Information

By
JG

DATE
02/05/2016

DRAWN BY
JG

CHECKED BY
JG

APPROVED BY
JG

STATUS
Client Information

CAD FILE NAME
NA

ADDRESS

Mr & Mrs. OSTRO
6 ELSWORTHY TERRACE
LONDON, NW3 3DR

TITLE

EXISTING FIRST FLOOR PLAN

DRAWING NUMBER


DWG-EXTG-004


REV

/

SCALE 1:100 @ A3

SHEET XX OF XX

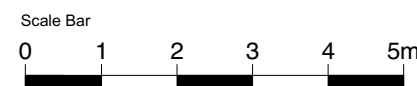

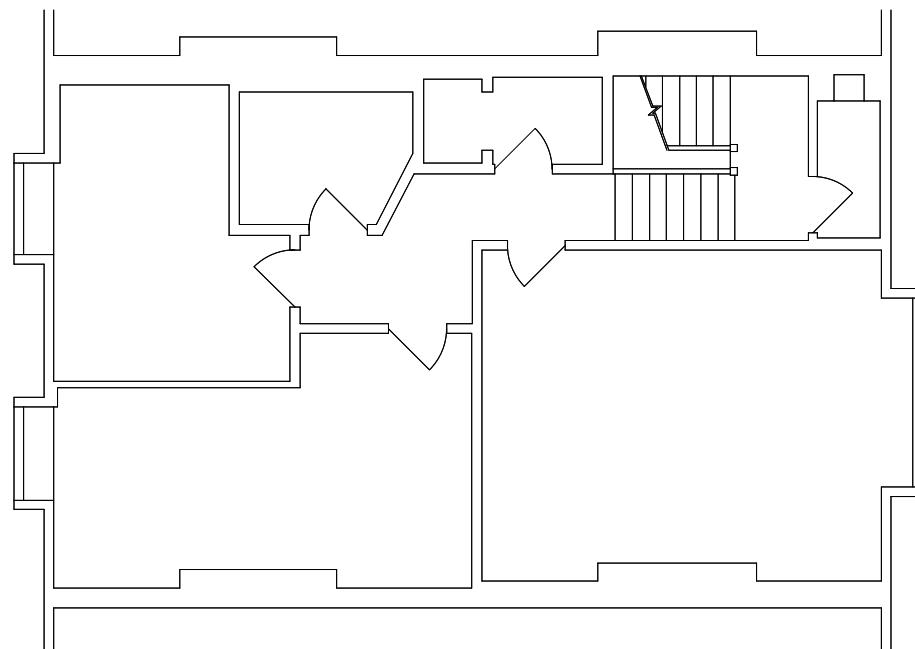

STUDIO GLYN

5 Glenloch Road
London
NW3 4BX

Tel. 020 7483 3551
Mob. 07979690074
e. jo@studioglyn.co.uk

1. Do not scale off this drawing, use figured dimensions only. All dimensions and levels to be checked on site. Contractor and/or subcontractor/or supplier is obliged to promptly report all errors, discrepancies and omissions to Studio Glyn
2. Issued only for purpose indicated
3. The drawing is to be read in conjunction with consultants drawings and specifications before proceeding with works. All consultants informed to be referred to, to ensure compliance with local and statutory building regulations and British/EU standards
4. This drawing is copyright and sole property of Studio Glyn and may not be copied, altered or reproduced in any way or passed to a third party without our written consent
5. The main contractor should be conversant with the statutory obligations under the CDM regulations
6. The dimensions shown on this drawing have been based on the measurements provided by an independent survey company
7. Samples to be provided by main contractor for Studio Glyn approval
8. Studio Glyn to approve all drawings and rods prior to construction

Specification Notes

NOT SHOWN ON SURVEY:
CANOPIES
LEVELS
SERVICES
OVERHANGS
CILL/HEAD HEIGHTS

REV	Date	Description
/	27.09.16	Issued for Information

By
JG

DATE
02/05/2016

DRAWN BY
JG

CHECKED BY
JG

APPROVED BY
JG

STATUS
Client Information

CAD FILE NAME
NA

ADDRESS

Mr & Mrs. OSTRO
6 ELSWORTHY TERRACE
LONDON, NW3 3DR

TITLE

EXISTING SECOND FLOOR PLAN

DRAWING NUMBER


DWG-EXTG-005

REV

/

SCALE 1:100 @ A3

SHEET XX OF XX

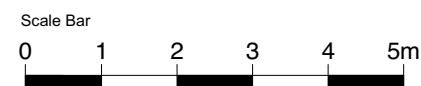



Approx Location of Existing Canopy

Approx Location of Condensor Unit for Extg Air Con System

STUDIO GLYN

5 Glenloch Road
London
NW3 4BX

Tel. 020 7483 3551
Mob. 07979690074
e. jo@studioglyn.co.uk

1. Do not scale off this drawing, use figured dimensions only. All dimensions and levels to be checked on site. Contractor and/or subcontractor or supplier is obliged to promptly report all errors, discrepancies and omissions to Studio Glyn
2. Issued only for purpose indicated
3. The drawing is to be read in conjunction with consultants drawings and specifications before proceeding with works. All consultants informed to be referred to, to ensure compliance with local and statutory building regulations and British/EU standards
4. This drawing is copyright and sole property of Studio Glyn and may not be copied, altered or reproduced in any way or passed to a third party without our written consent
5. The main contractor should be conversant with the statutory obligations under the CDM regulations
6. The dimensions shown on this drawing have been based on the measurements provided by an independent survey company
7. Samples to be provided by main contractor for Studio Glyn approval
8. Studio Glyn to approve all drawings and rods prior to construction

Specification Notes

NOT SHOWN ON SURVEY:
CANOPIES
LEVELS
SERVICES
OVERHANGS
CILL/HEAD HEIGHTS

REV	Date	Description
/	27.09.16	Issued for Information

By
JG

DATE
02/05/2016

DRAWN BY
JG

CHECKED BY
JG

APPROVED BY
JG

STATUS
Client Information

CAD FILE NAME
NA

ADDRESS
Mr & Mrs. OSTRO
6 ELSWORTHY TERRACE
LONDON, NW3 3DR

TITLE
EXISTING ELEVATIONS

DRAWING NUMBER
DWG-EXTG-006

REV
/

SCALE 1:100 @ A3

SHEET XX OF XX





STUDIO GLYN

5 Glenloch Road
London
NW3 4BX

Tel. 020 7483 3551
Mob. 07979690074
e. jo@studioglyn.co.uk

1. Do not scale off this drawing, use figured dimensions only. All dimensions and levels to be checked on site. Contractor and/or subcontractor/or supplier is obliged to promptly report all errors, discrepancies and omissions to Studio Glyn
2. Issued only for purpose indicated
3. The drawing is to be read in conjunction with consultants drawings and specifications before proceeding with works. All consultants informed to be referred to, to ensure compliance with local and statutory building regulations and British/EU standards
4. This drawing is copyright and sole property of Studio Glyn and may not be copied, altered or reproduced in any way or passed to a third party without our written consent
5. The main contractor should be conversant with the statutory obligations under the CDM regulations
6. The dimensions shown on this drawing have been based on the measurements provided by an independent survey company
7. Samples to be provided by main contractor for Studio Glyn approval
8. Studio Glyn to approve all drawings and rods prior to construction

Specification Notes

NOT SHOWN ON SURVEY:
CANOPIES
LEVELS
SERVICES
OVERHANGS
CILL/HEAD HEIGHTS

REV	Date	Description
/	27.09.16	Issued for Information

By
JG

DATE
02/05/2016

DRAWN BY
JG

CHECKED BY
JG

APPROVED BY
JG

STATUS
Client Information

CAD FILE NAME
NA

ADDRESS

Mr & Mrs. OSTRO
6 ELSWORTHY TERRACE
LONDON, NW3 3DR

TITLE

EXISTING SECTIONS

DRAWING NUMBER

DWG-EXTG-007

REV


/

SCALE 1:100 @ A3

SHEET XX OF XX

Scale Bar



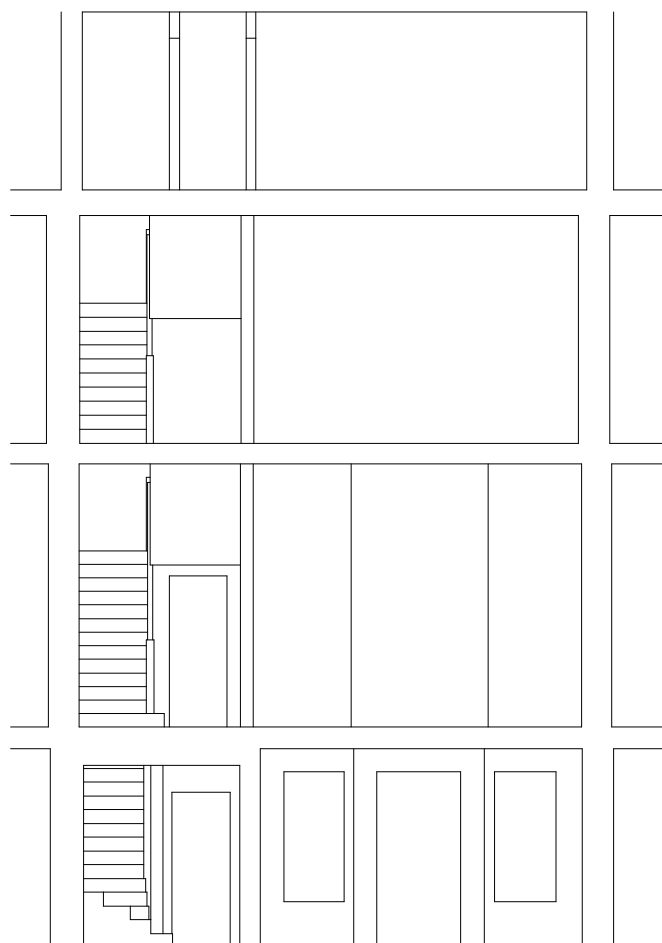

STUDIO GLYN

5 Glenloch Road
London
NW3 4BX

Tel. 020 7483 3551
Mob. 07979690074
e. jo@studioglyn.co.uk

1. Do not scale off this drawing, use figured dimensions only. All dimensions and levels to be checked on site. Contractor and/or subcontractor/or supplier is obliged to promptly report all errors, discrepancies and omissions to Studio Glyn
2. Issued only for purpose indicated
3. The drawing is to be read in conjunction with consultants drawings and specifications before proceeding with works. All consultants informed to be referred to, to ensure compliance with local and statutory building regulations and British/EU standards
4. This drawing is copyright and sole property of Studio Glyn and may not be copied, altered or reproduced in any way or passed to a third party without our written consent
5. The main contractor should be conversant with the statutory obligations under the CDM regulations
6. The dimensions shown on this drawing have been based on the measurements provided by an independent survey company
7. Samples to be provided by main contractor for Studio Glyn approval
8. Studio Glyn to approve all drawings and rods prior to construction

Specification Notes

NOT SHOWN ON SURVEY:
CANOPIES
LEVELS
SERVICES
OVERHANGS
CILL/HEAD HEIGHTS

REV	Date	Description
/	27.09.16	Issued for Information

By
JG

DATE
02/05/2016

DRAWN BY
JG

CHECKED BY
JG

APPROVED BY
JG

STATUS
Client Information

CAD FILE NAME
NA

ADDRESS

Mr & Mrs. OSTRO
6 ELSWORTHY TERRACE
LONDON, NW3 3DR

TITLE

EXISTING SECTIONS

DRAWING NUMBER
DWG-EXTG-008

REV
/

SCALE 1:100 @ A3

SHEET XX OF XX

