


EXISTING BASEMENT LEVEL PLAN



PROPOSED BASEMENT LEVEL PLAN

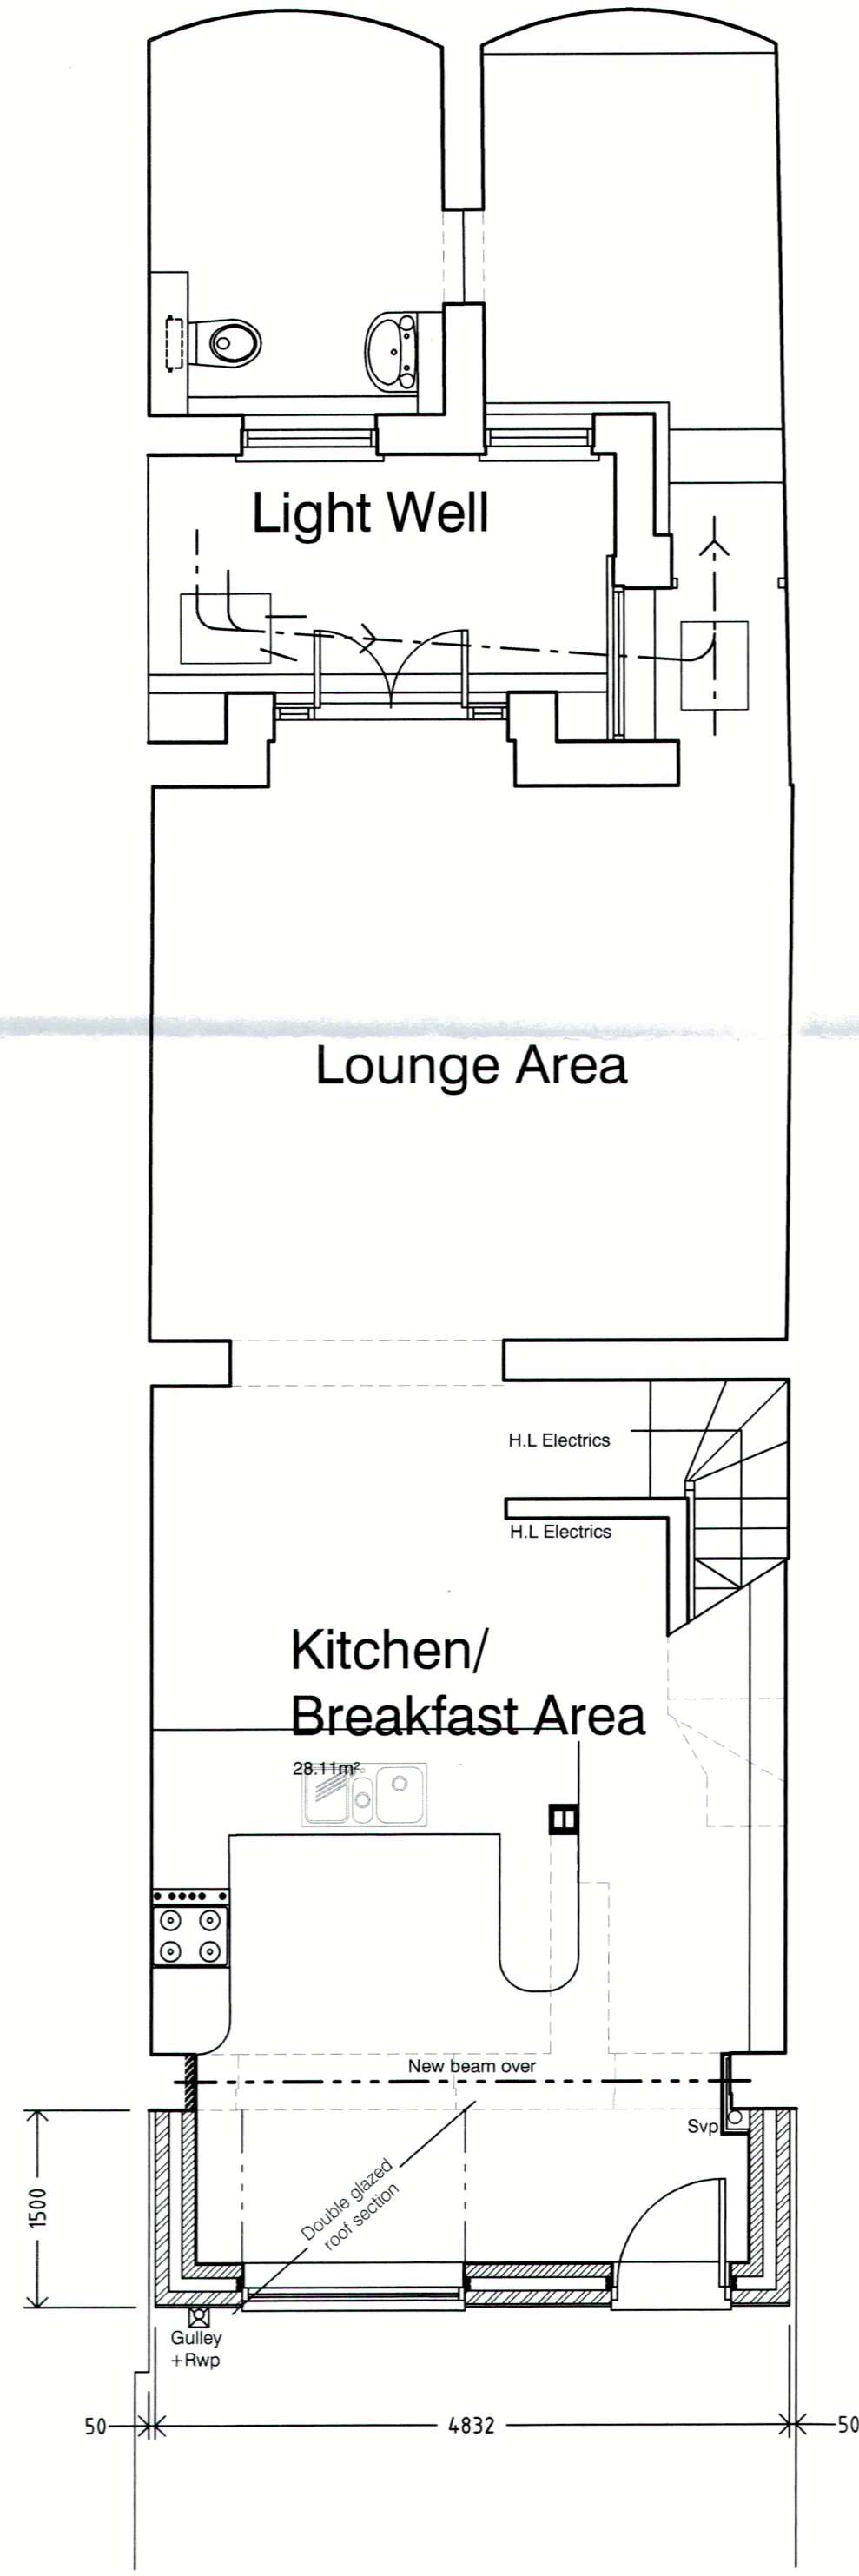


EXISTING REAR ELEVATION




PROPOSED REAR ELEVATION



External wastes and rwp omitted for clarity.  
 White painted smooth finished render to match that of the existing.  
 New white painted timber double glazed window/ glazed roof and door to match those of the existing.  
 Double glazed window and rooflight to specialist details.  
 Mono-pitched roof with slates.  
 Smooth finished rendering painted white to match the existing.

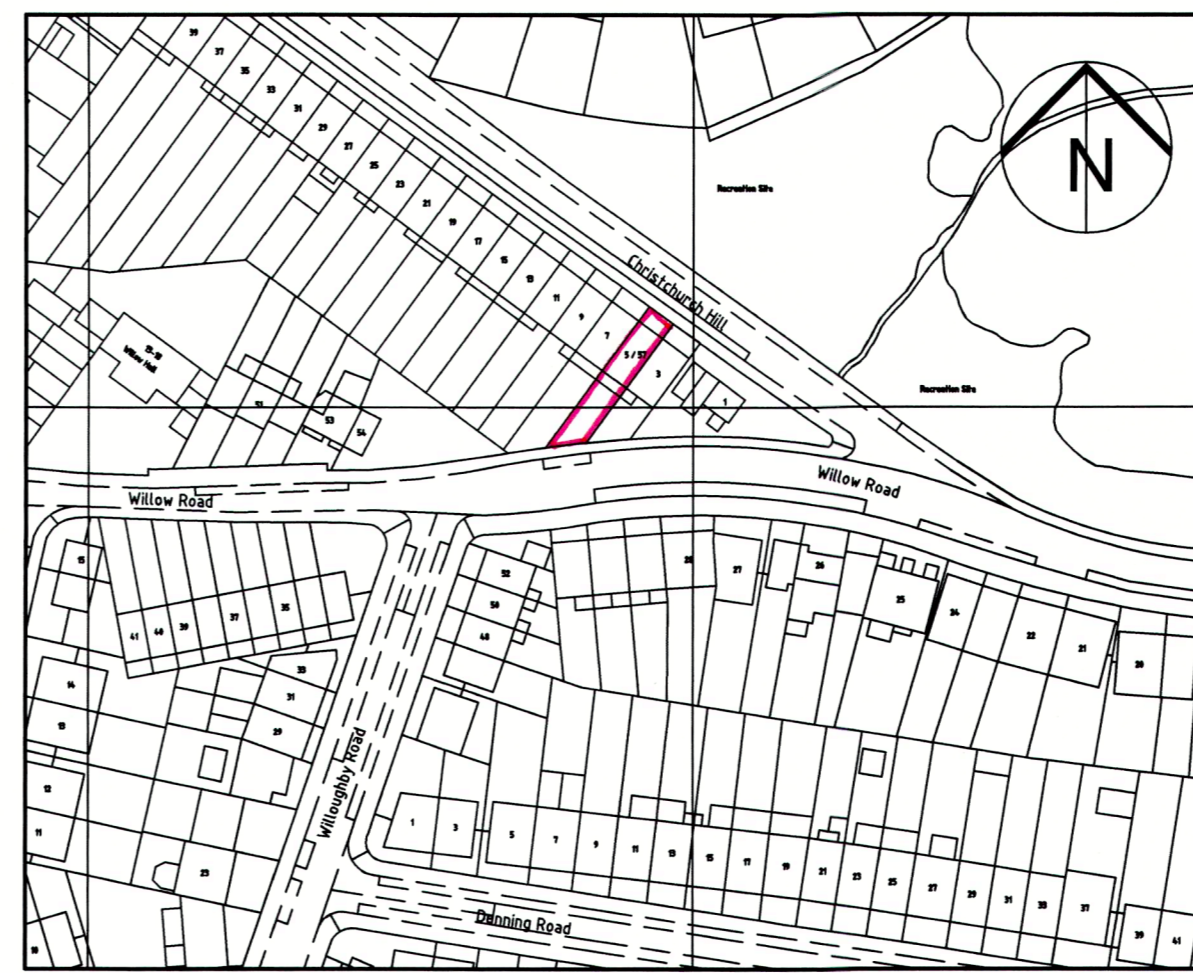

EXISTING LOCATION PLAN  
 (Scale 1:1250)

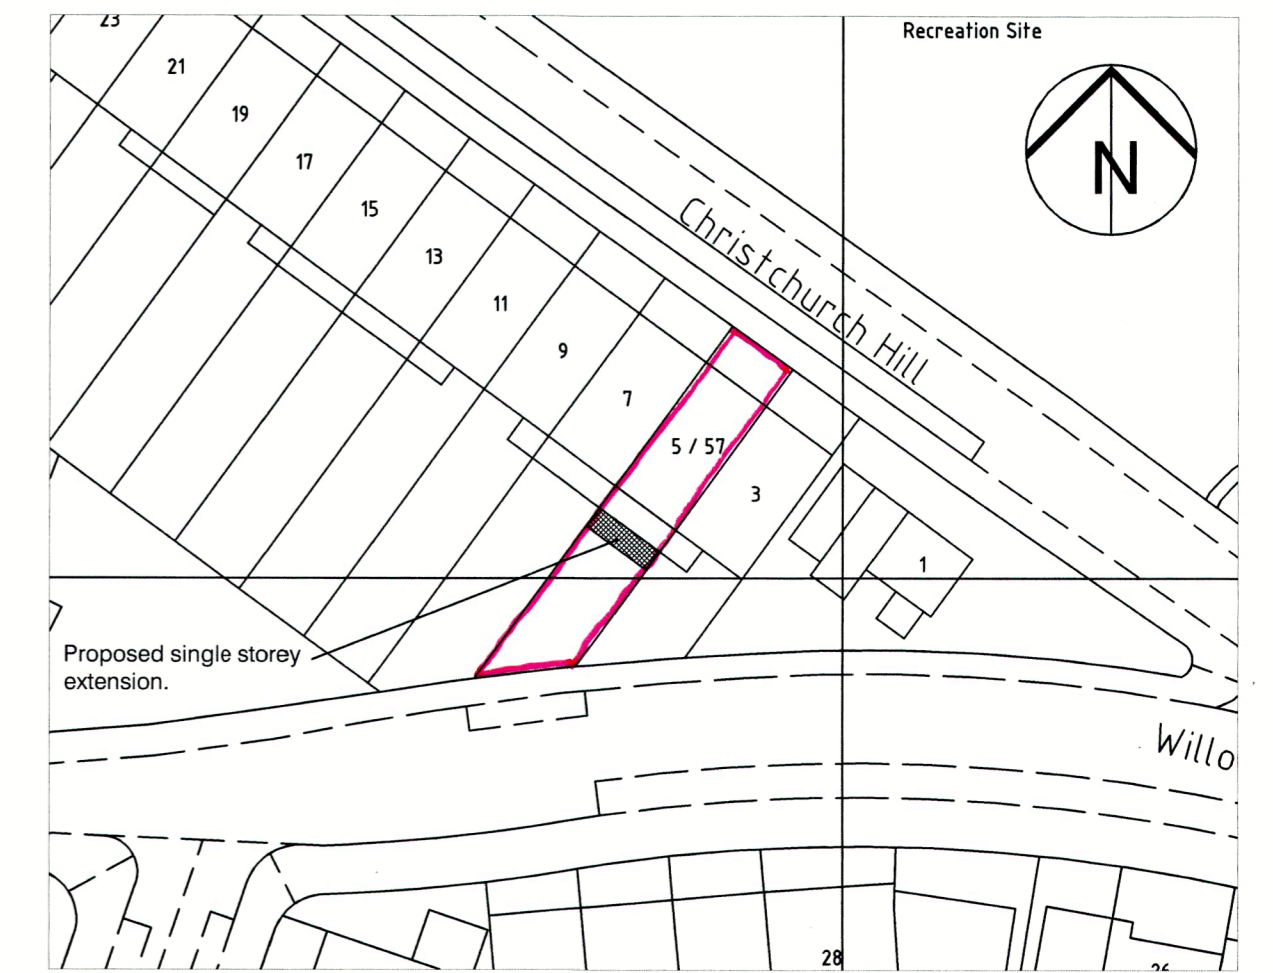

PROPOSED BLOCK PLAN  
 (Scale 1:500)

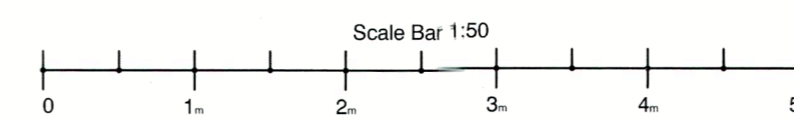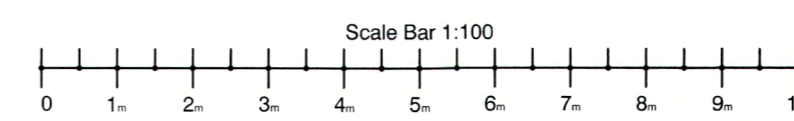

CONTRACT	57 Willow Road London. NW3 1TP.	SCALE	1:50.
DATE	November 2016.	DRAWN	C.J.
CHECKED	D.F.	DRAWING No	16273_100.
TITLE	Existing & Proposed Floor Layouts.	REVISION	