

**Key - Site Layout**

- Root Protection Area
- Existing Tree to Remain.
- Existing Tree to be Removed.
- Proposed Trees
- Mobility Scooter Store - on concrete base (example shows space for 3no.)
- Cycle Store - on concrete base (example shows space for 10no. Sheffield stands)
- 1100 Euro Bin
- Proposed Ground Levels
- Concrete (areas of existing concrete path to remain)
- Paving slabs - To be Marshalls Perfecta Smooth Ground Concrete Paving Slabs or equal, square in Natural colour.
- Indicates area of new powder coated 1800mm high railings to match existing
- Red dotted line indicates site planning boundary as per Archadia Drg. OH233-1-01 revP2
- Coordinate Setting Out


Camden Park Road (A5200)

REV	DESCRIPTION	DATE	INIT	CHKD
8	DRAWING UPDATED AS FOLLOWS: Mews houses layout revised to suit latest GA. Status updated to PLANNING for mews houses submission	29/03/17	PMC	CJA
7	DRAWING UPDATED AS FOLLOWS: Status updated to construction.	26/03/17	PMC	CJA
6	DRAWING UPDATED AS FOLLOWS: Cycle & Mobility store removed from Camden Rd for NMA app as advised by JLL	18/01/17	PMC	CJA
5	Cycles (4no.) indicated to adjacent to Camden Park Road.	09/01/17	MA	PMC
4	DRAWING UPDATED AS FOLLOWS: Status revised back to planning, rev clouds turned off.	20/01/18	PMC	CJA
3	DRAWING UPDATED AS FOLLOWS: Rear staircase access door & ACO omitted as clouded.	12/12/16	PMC	CJA
2	DRAWING UPDATED AS FOLLOWS: Status updated to planning	08/12/16	PMC	CJA
1	DRAWING UPDATED AS FOLLOWS: Condensing units added as clouded. ACO's updated as clouded. Client name updated.	23/11/16	CJA	PMC
0	DRAWING UPDATED AS FOLLOWS: Gates added as revision cloud. Additional paving added to rear court yard.	08/11/16	CJA	PMC
0	Coordinates setting out added to link building and paths	08/11/16	CJA	PMC
0	Notes added as clouded. External mobility scooter store added. Mews Houses indicated. Key added.	08/11/16	CJA	PMC

**calfordseaden**

Client: Rydon  
 Project: Ashton Court, Camden Park Road, Camden  
 Title: Site Plan - Proposed General Arrangement  
 Scale: 1:100@A1  
 Date: 09.09.16  
 Drawn By: PMC  
 Checked By: CJA  
 Project No: K160423  
 Drawing No: A (0)101  
 Revision: B

St Johns House 1A Knoll Rise Orpington Kent BR6 0JX  
 01689 888222 orpington@calfordseaden.co.uk  
 calfordseaden LLP is a Limited Liability Partnership Registered in England & Wales number OC15838  
 ORPINGTON | LONDON | BIRMINGHAM | SOUTHEND-ON-SEA | WINCHESTER  
 calfordseaden.co.uk

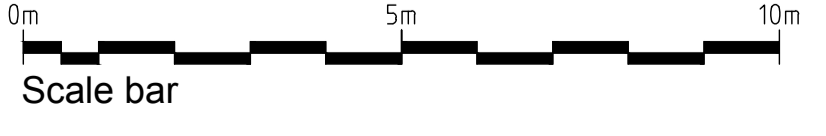

PLANNING