


Areas:
 Planting: 15.2 sqm / 60%
 Hard surfaces: 10.7 sqm / 40%

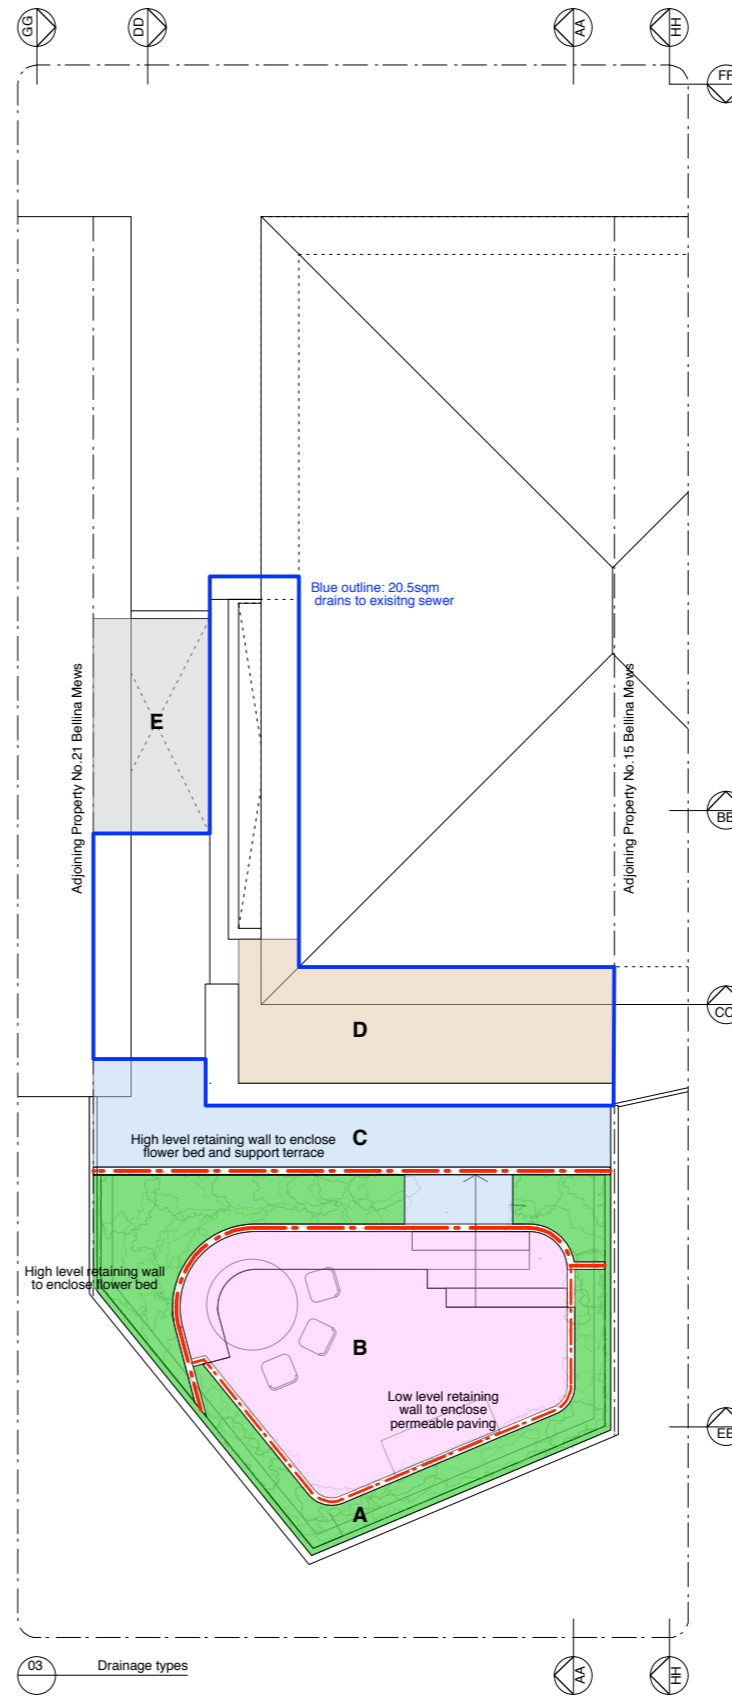

Blue outline: 20.5sqm
 Drains to existing sewer, via rainwater pipes

Other areas: 35.7sqm
 drains to existing soil

A
 Flower bed with free draining soil to existing soil below
 Area: 10.1sqm

B
 Permeable paving above sub-base of 200mm of 20-6mm on existing ground
 Marshall's permeable paving or similar, drainage to existing soil below.
 Area: 13.7sqm

C
 Suspended terrace above existing ground level. Open joints between boards
 to allow drainage to existing soil below.
 Area: 7.4sqm

D (not included in area above)
 Green / brown roof
 Area: 7.9sqm

E
 Gravel draining to soil below in place of existing hard standing
 Area: 4.4sqm



- Indicates existing structure
- Indicates built in cupboards and storage
- Indicates proposed elements



Rev	Issued	Status & Description	Drawn / Checked
D	16.05.17	Issued for Planning	AH/TB
C	15.05.17	Issued for Planning	AH/TB
B	12.12.16	Issued for Planning	AH/TB
A	09.12.16	Issued for Planning	AH/TB
-	29.11.16	Issued for Planning	AH/TB

Notes:
 Do not scale directly from this drawing.
 All dimensions to be checked on site prior to construction or fabrication of any element. Any discrepancies between figure dimensions reported to Architect for clarification prior to commencing work.
 This drawing is to be read in conjunction with all consultants information.
 Elements of services are indicated for coordination purposes. For full services layouts refer to Services Engineer's drawings and specification.
 Elements of structure are indicated for coordination purposes. For full structural layouts refer to Structural Engineer's drawings and specification.
 (C) Trevor Brown Architect Ltd. All rights described in chapter IV of the Copyright Designs and Patents Act 1988 have been asserted.

tba

Job
Bellina Mews
 Status
Planning
 Drawing title
Proposed Plans

Scale
1:100@A3
 Drawing number
075_1001 D

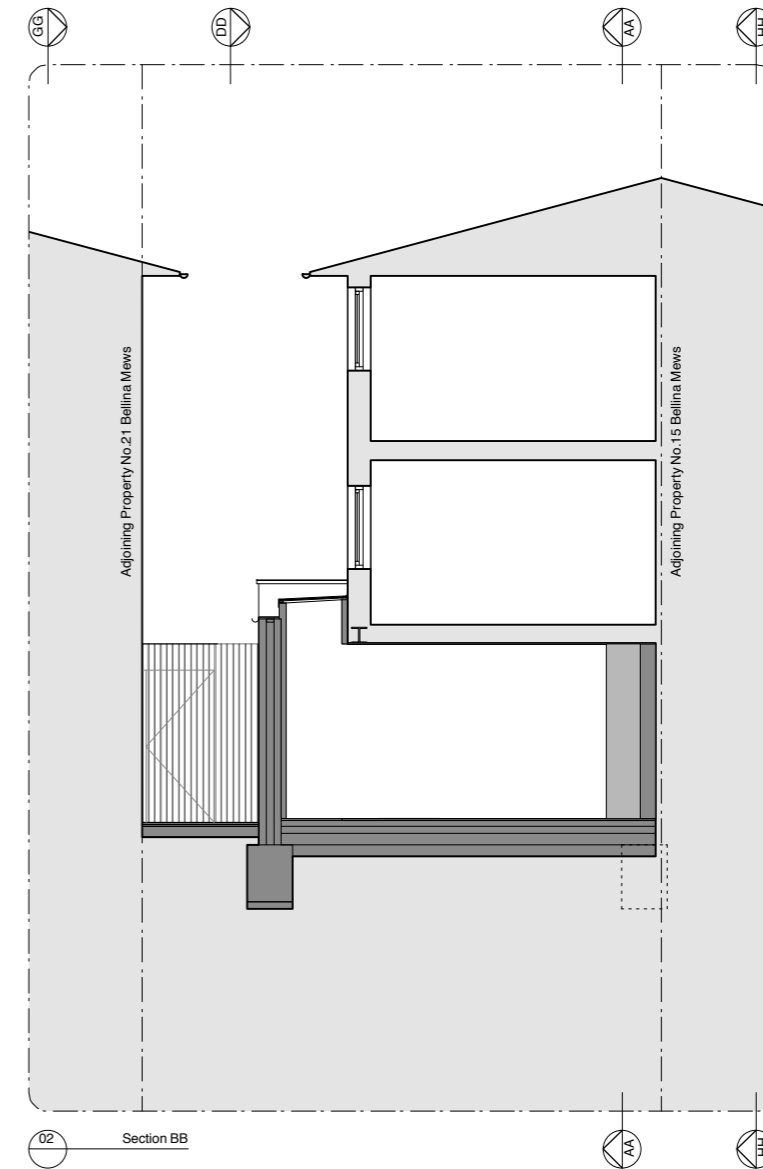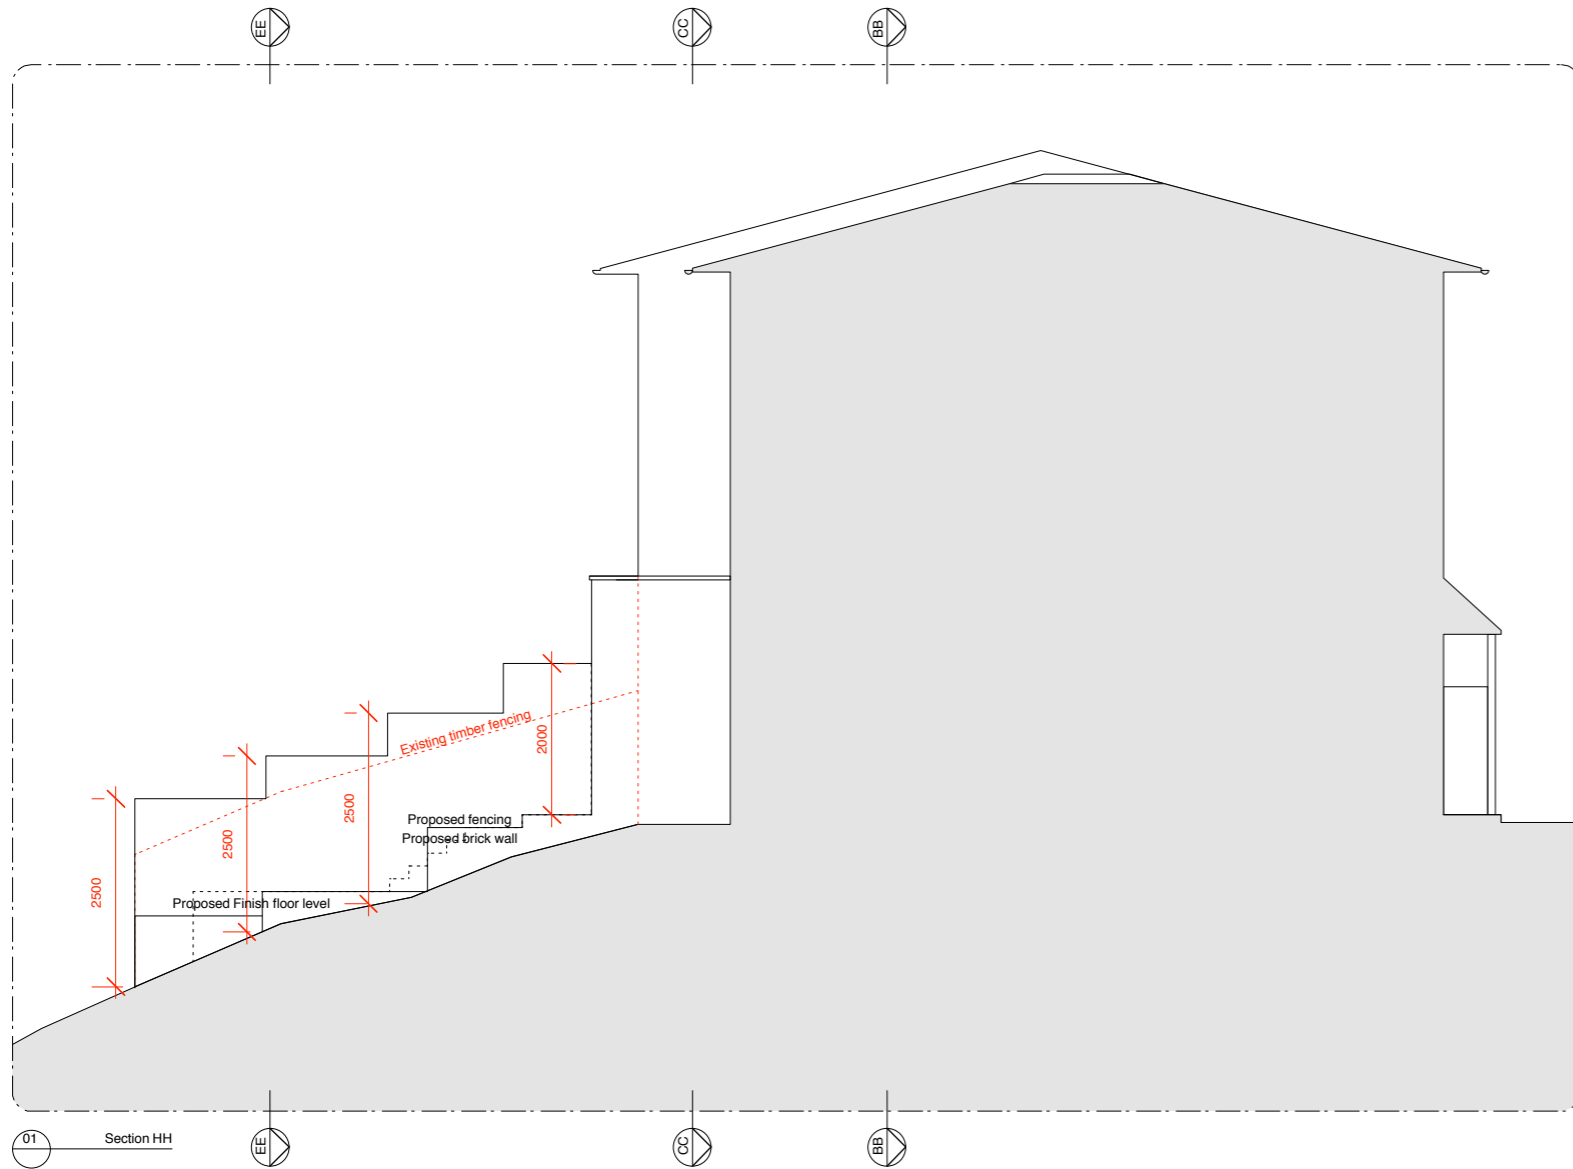

- NOTES
- Indicates existing structure
 - ▒ Indicates built in cupboards and storage
 - Indicates proposed elements

Rev	Issued	Status & Description	Drawn / Checked
D	16.05.17	Issued for Planning	AH/TB
C	15.05.17	Issued for Planning	AH/TB
B	12.12.16	Issued for Planning	AH/TB
A	09.12.16	Issued for Planning	AH/TB
-	29.11.16	Issued for Planning	AH/TB

Notes:

Do not scale directly from this drawing.

All dimensions to be checked on site prior to construction or fabrication of any element. Any discrepancies between figure dimensions reported to Architect for clarification prior to commencing work.

This drawing is to be read in conjunction with all consultants information.

Elements of services are indicated for coordination purposes. For full services layouts refer to Services Engineer's drawings and specification.



Elements of structure are indicated for coordination purposes. For full structural layouts refer to Structural Engineer's drawings and specification.

(C) Trevor Brown Architect Ltd. All rights described in chapter IV of the Copyright Designs and Patents Act 1988 have been asserted.

tba

Job
Bellina Mews
 Status
Planning
 Drawing title
Proposed Sections

Scale
1:100@A3
 Drawing number
075_1100 D

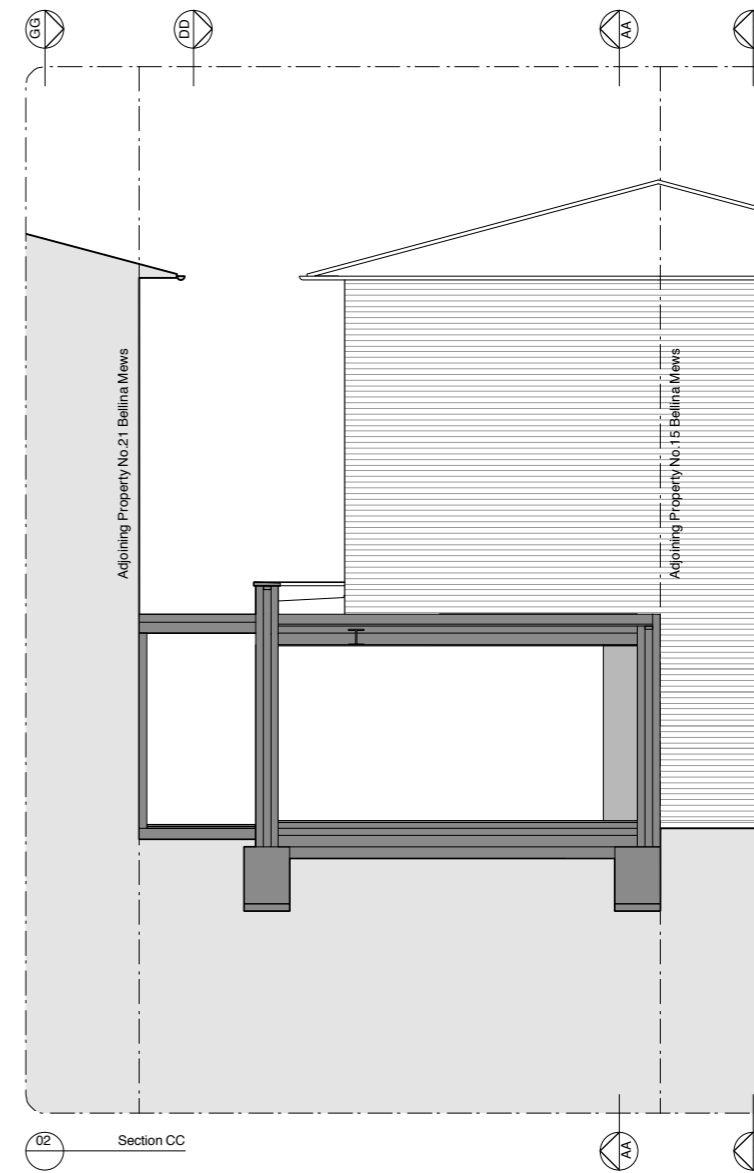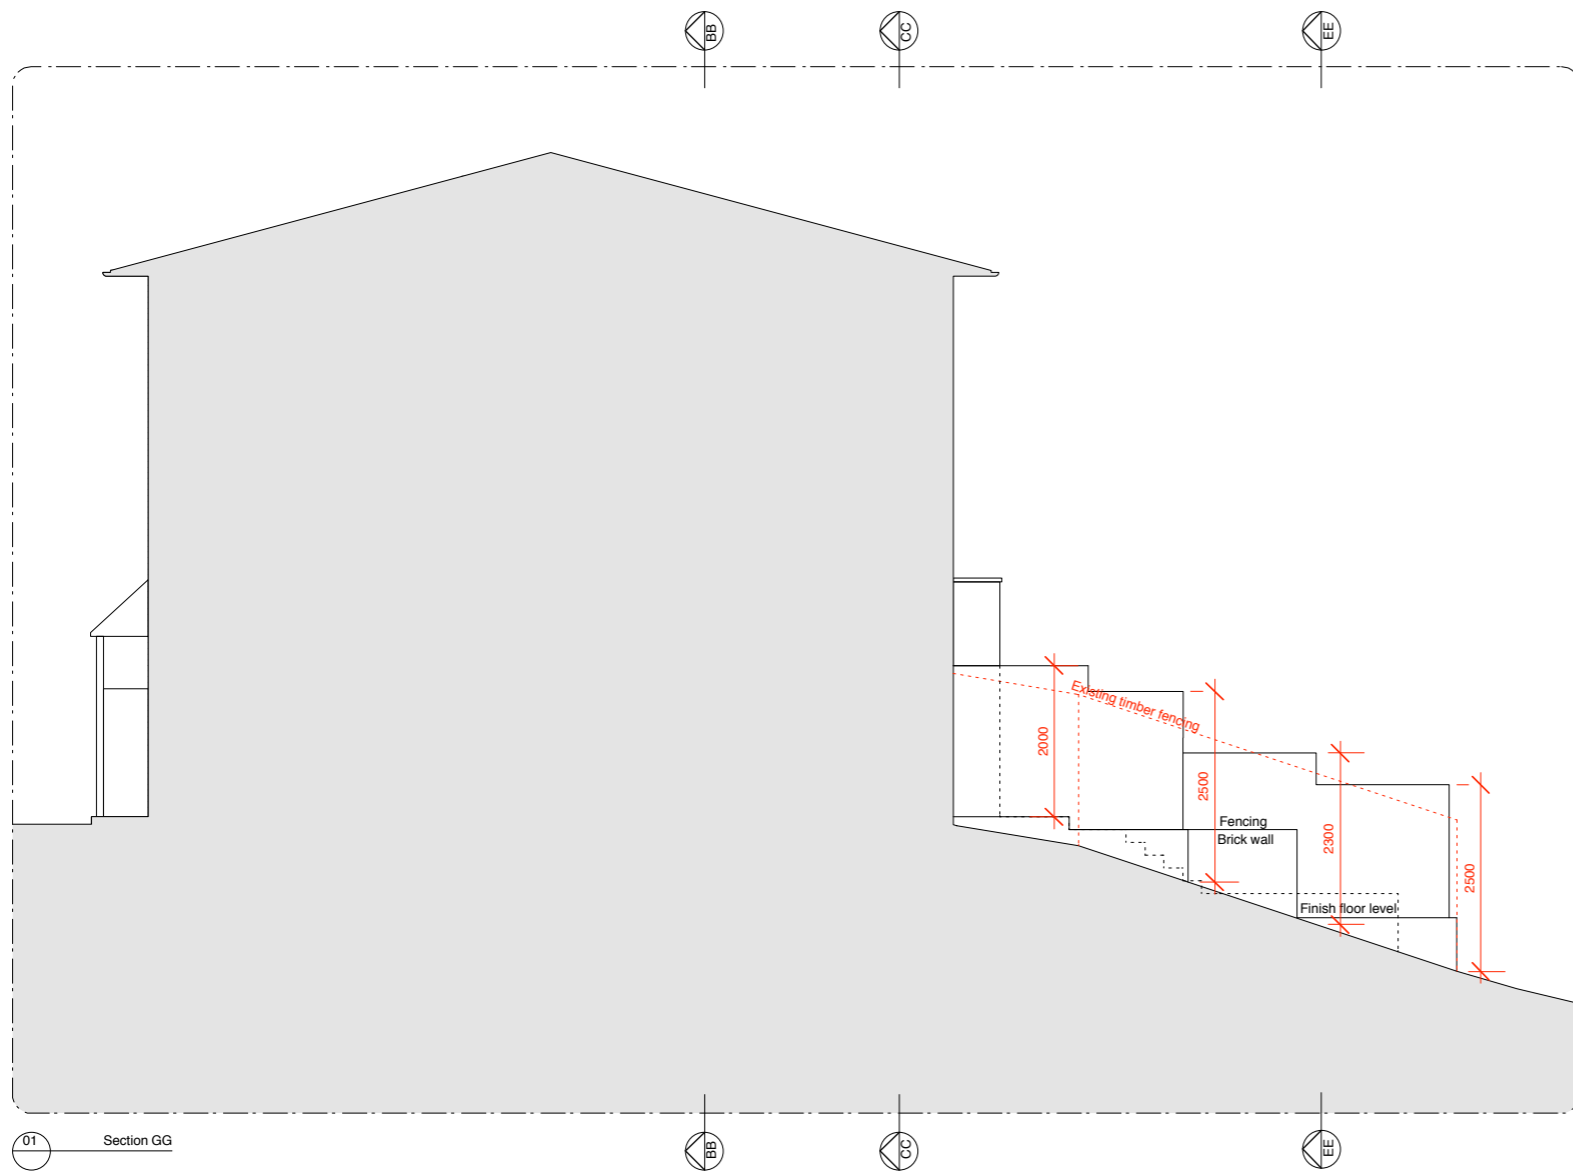

- NOTES
- Indicates existing structure
 - Indicates built in cupboards and storage
 - Indicates proposed elements

Rev	Issued	Status & Description	Drawn / Checked
D	16.05.17	Issued for Planning	AH/TB
C	15.05.17	Issued for Planning	AH/TB
B	12.12.16	Issued for Planning	AH/TB
A	09.12.16	Issued for Planning	AH/TB
-	29.11.16	Issued for Planning	AH/TB

Notes:

Do not scale directly from this drawing.

All dimensions to be checked on site prior to construction or fabrication of any element. Any discrepancies between figure dimensions reported to Architect for clarification prior to commencing work.

This drawing is to be read in conjunction with all consultants information.

Elements of services are indicated for coordination purposes. For full services layouts refer to Services Engineer's drawings and specification.

Elements of structure are indicated for coordination purposes. For full structural layouts refer to Structural Engineer's drawings and specification.

(C) Trevor Brown Architect Ltd. All rights described in chapter IV of the Copyright Designs and Patents Act 1988 have been asserted.

tba

Job
Bellina Mews

Status
Planning

Drawing title
Proposed sections


Scale
1:100@A3

Drawing number
075_1101

Revision
D



- NOTES
- Indicates existing structure
 - Indicates built in cupboards and storage
 - Indicates proposed elements

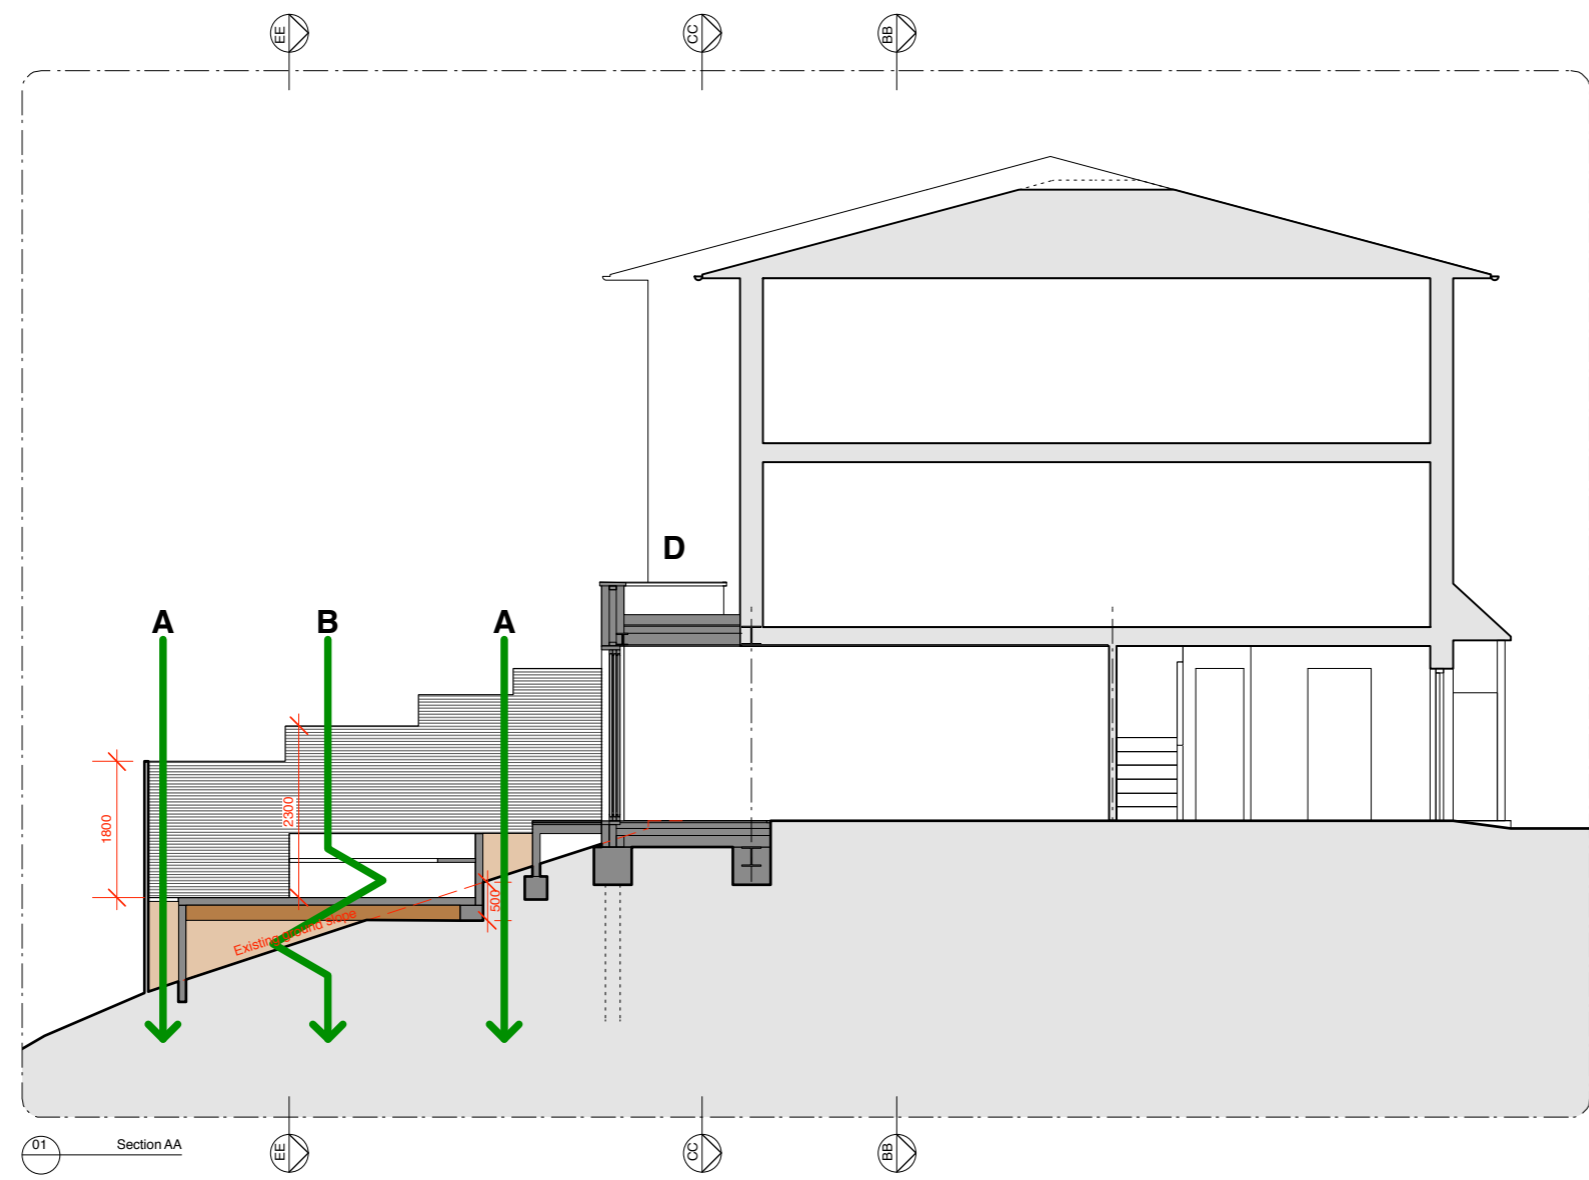

- A Flower bed with free draining soil to existing soil below
Area: 10.1sqm
- B Permeable paving above sub-base of 200mm of 20-6mm on existing ground
Marshall's permeable paving or similar, drainage to existing soil below.
Area: 13.7sqm
- C Suspended terrace above existing ground level. Open joints between boards
to allow drainage to existing soil below.
Area: 7.4sqm
- D (not included in area above)
Green / brown roof
Area: 7.9sqm
- E Gravel draining to soil below in place of existing hard standing
Area: 4.4sqm

Rev	Issued	Status & Description	Drawn / Checked
D	16.05.17	Issued for Planning	AH/TB
C	15.05.17	Issued for Planning	AH/TB
B	12.12.16	Issued for Planning	AH/TB
A	09.12.16	Issued for Planning	AH/TB
-	29.11.16	Issued for Planning	AH/TB

Notes:

Do not scale directly from this drawing.

All dimensions to be checked on site prior to construction or fabrication of any element. Any discrepancies between figure dimensions reported to Architect for clarification prior to commencing work.

This drawing is to be read in conjunction with all consultants information.

Elements of services are indicated for coordination purposes. For full services layouts refer to Services Engineer's drawings and specification.

Elements of structure are indicated for coordination purposes. For full structural layouts refer to Structural Engineer's drawings and specification.

(C) Trevor Brown Architect Ltd. All rights described in chapter IV of the Copyright Designs and Patents Act 1988 have been asserted.

tba

Job
Bellina Mews

Status
Planning


Drawing title
Proposed Section AA

Scale
1:100@A3

Drawing number
075_1102 D



- NOTES
- Indicates existing structure
 - Indicates built in cupboards and storage
 - Indicates proposed elements

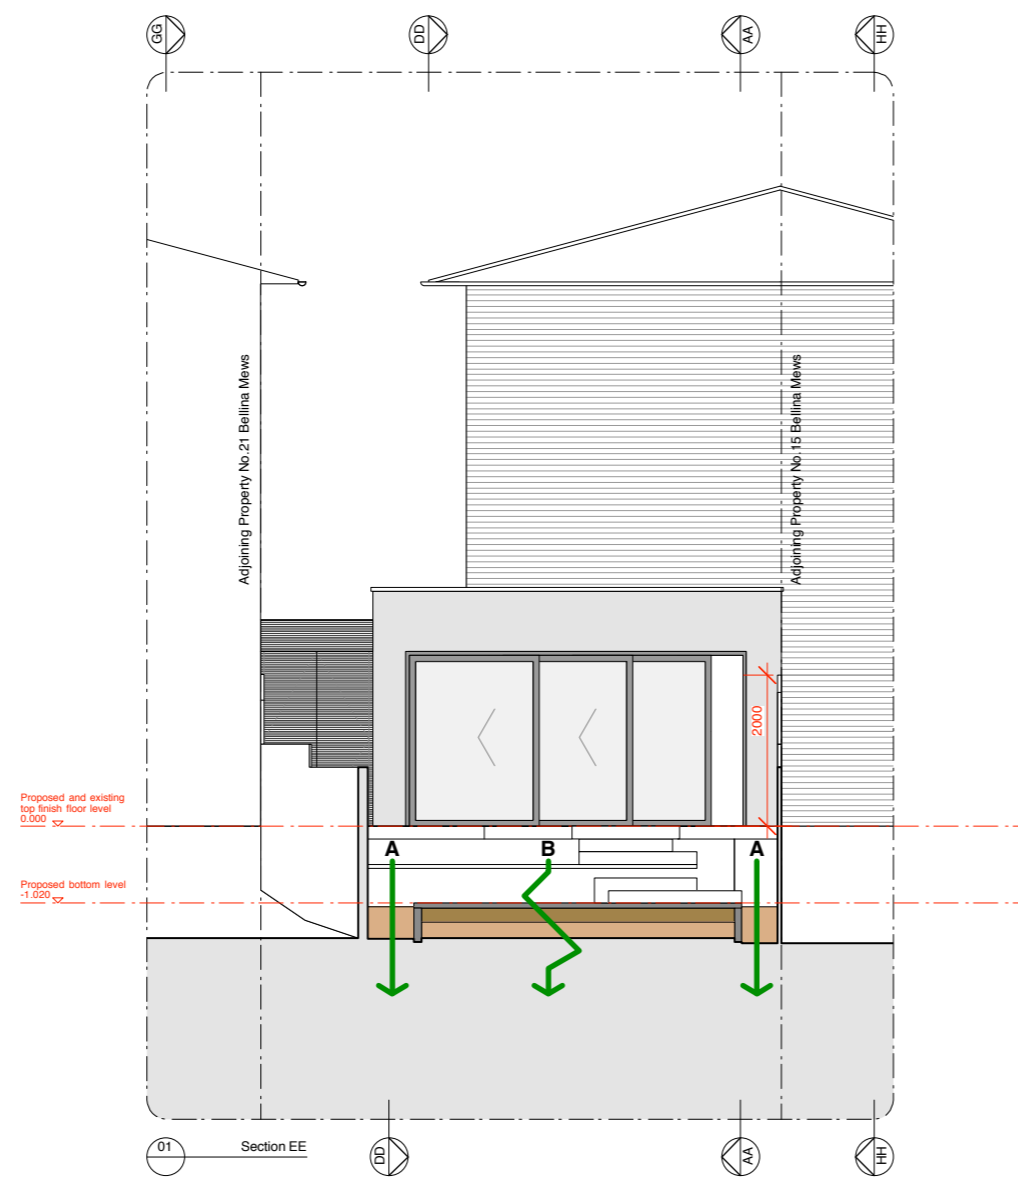

- A Flower bed with free draining soil to existing soil below
Area: 10.1 sqm
- B Permeable paving above sub-base of 200 mm of 20-6mm on existing ground
Marshall's permeable paving or similar, drainage to existing soil below.
Area: 13.7 sqm

D	16.05.17	Issued for Planning	AH/TB
C	15.05.17	Issued for Planning	AH/TB
B	12.12.16	Issued for Planning	AH/TB
A	09.12.16	Issued for Planning	AH/TB
-	29.11.16	Issued for Planning	AH/TB
Rev	Issued	Status & Description	Drawn / Checked

Notes:

Do not scale directly from this drawing.

All dimensions to be checked on site prior to construction or fabrication of any element. Any discrepancies between figure dimensions reported to Architect for clarification prior to commencing work.

This drawing is to be read in conjunction with all consultants information.

Elements of services are indicated for coordination purposes. For full services layouts refer to Services Engineer's drawings and specification.

Elements of structure are indicated for coordination purposes. For full structural layouts refer to Structural Engineer's drawings and specification.

(C) Trevor Brown Architect Ltd. All rights described in chapter IV of the Copyright Designs and Patents Act 1988 have been asserted.

tba

Job
Bellina Mews

Status
Planning

Drawing title
Proposed rear Elevation

Scale
1:100@A3

Drawing number
075_1200

Revision
D