




DO NOT SCALE FROM THIS DRAWING. ALL DIMENSIONS ARE TO BE CHECKED ON SITE PRIOR TO BUILD. DIMENSIONAL DIFFERENCES TO BE CONFIRMED WITH THE ARCHITECT. THIS DRAWING IS TO BE READ IN CONJUNCTION WITH ALL CONSULTANTS' INFORMATION. MACKAY AND PARTNERS LLP RETAIN THE COPYRIGHT OF ALL INFORMATION WITHIN THIS DRAWING.

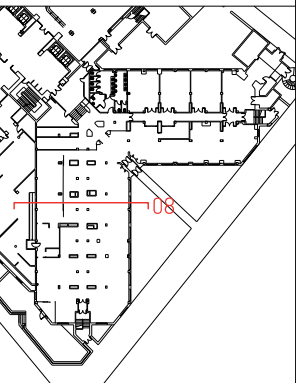


--- EXISTING CEILING OUTLINE

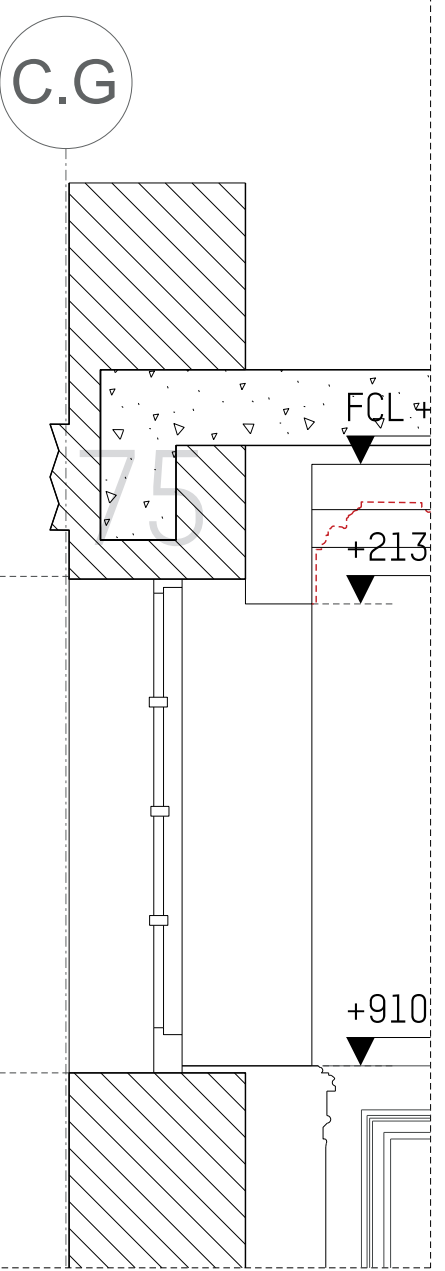


DETAIL 01

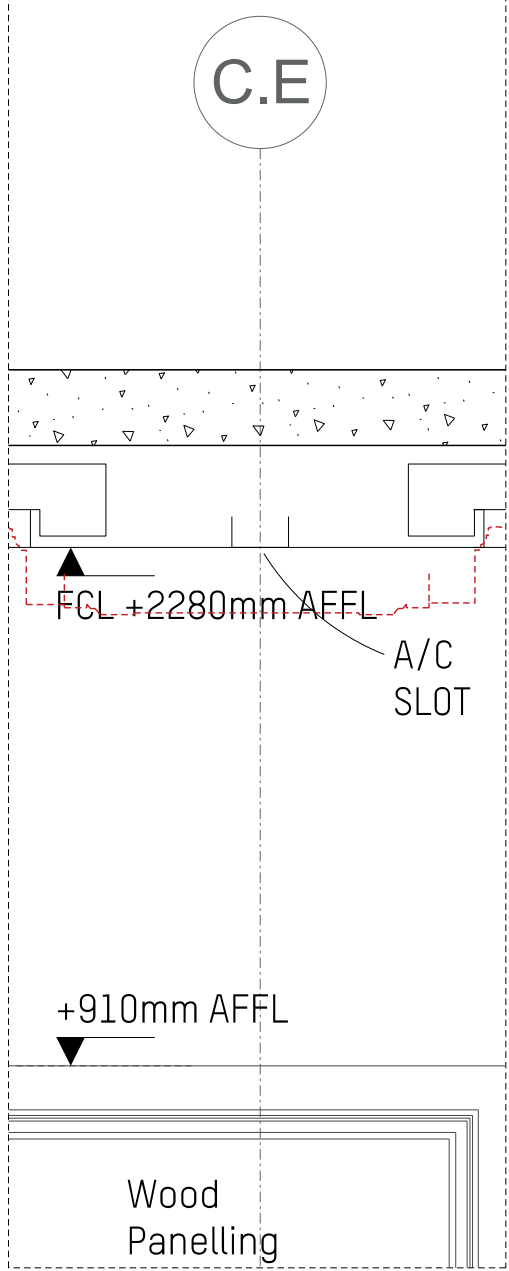


DETAIL 02

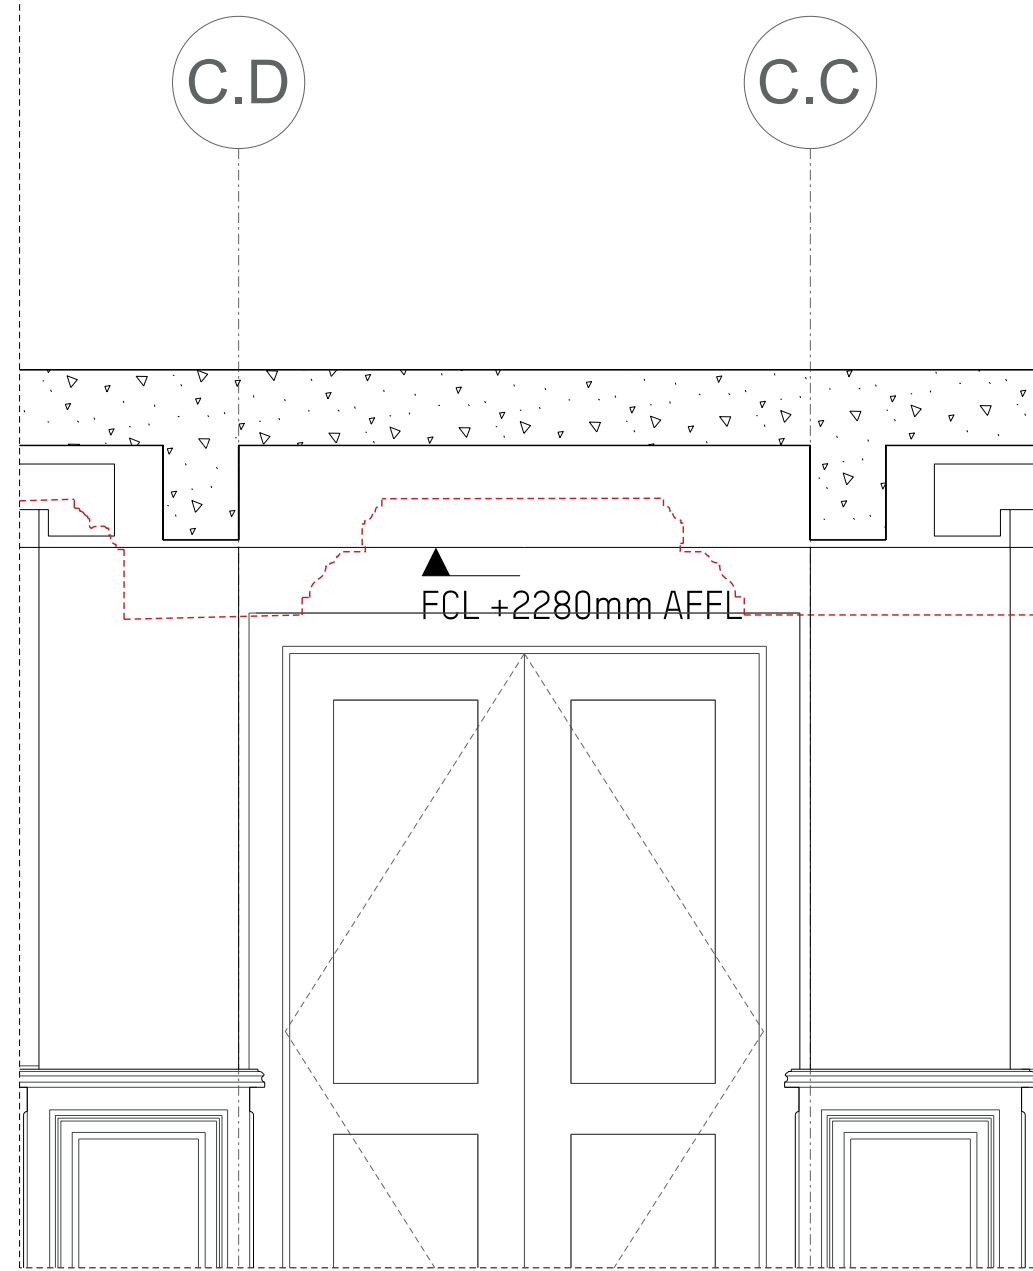


DETAIL 03

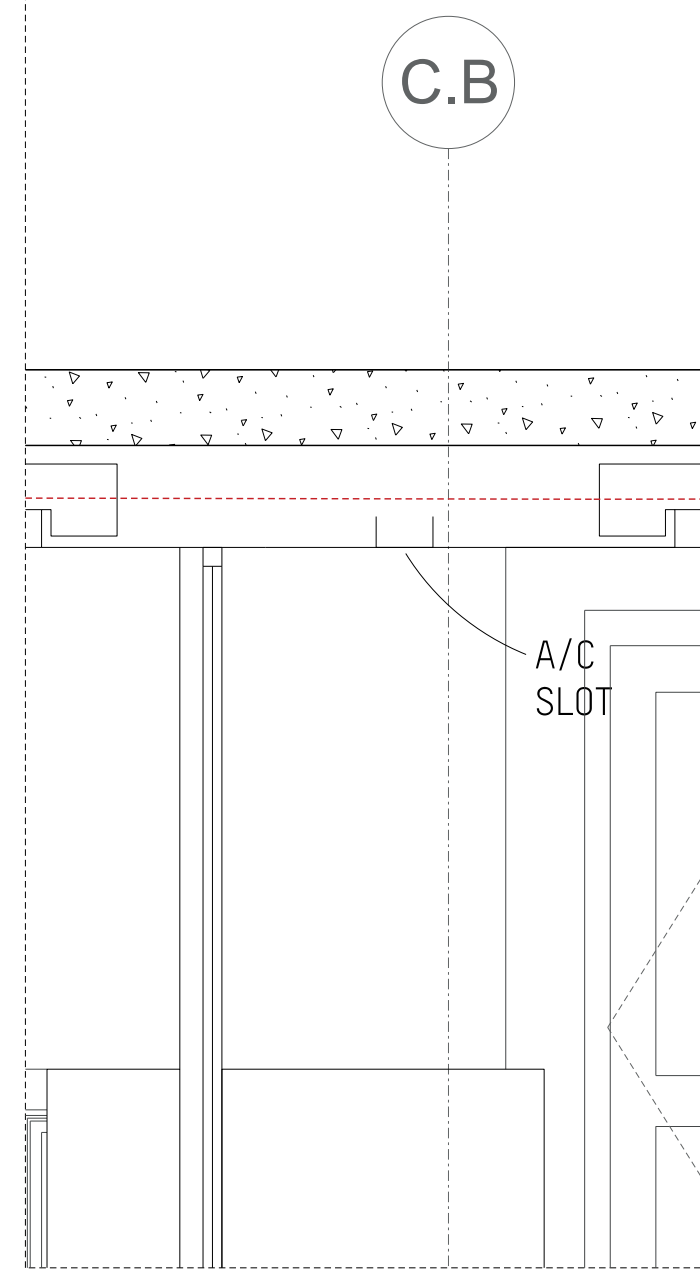

DETAIL 04

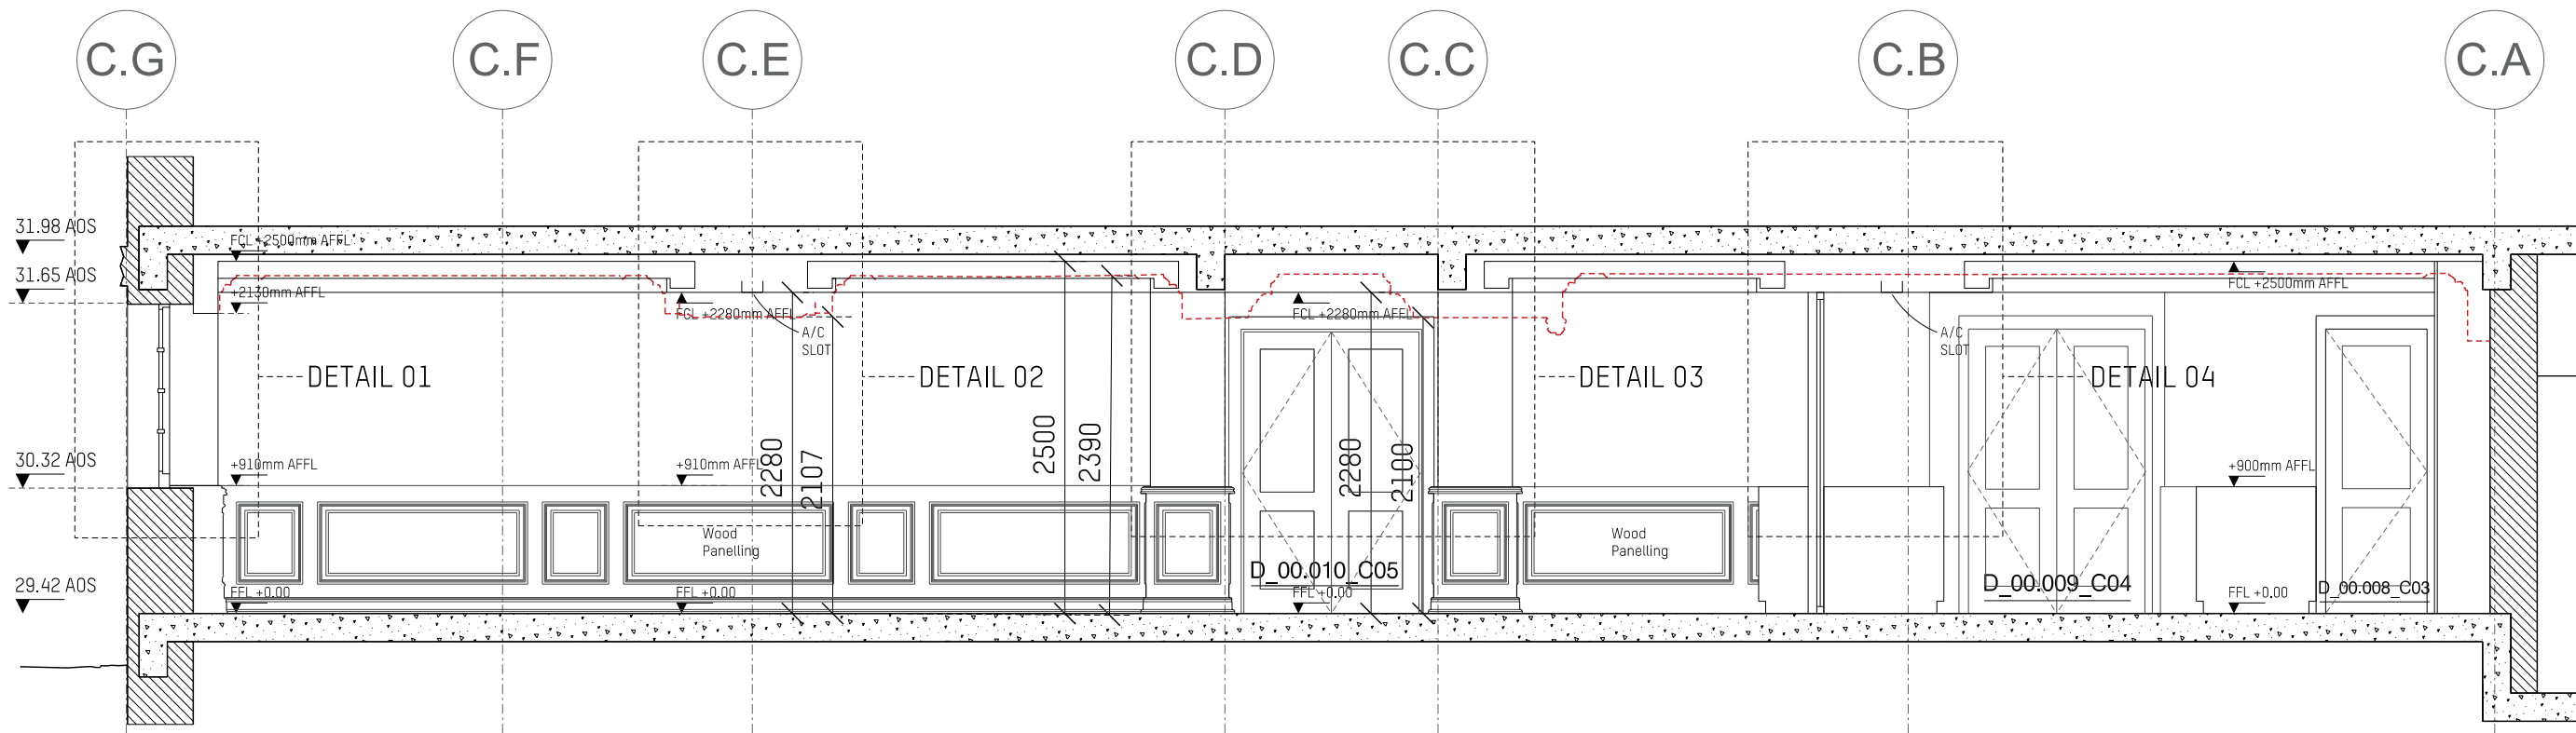

PROPOSED SECTION 08_SCALE 1:25

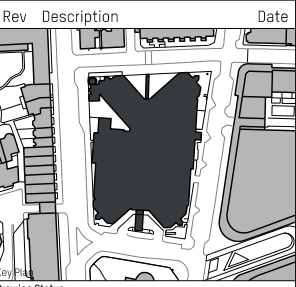

PLANNING
Issued only for purpose indicated

Mackay Partners



ARCHITECTS & DESIGNERS
Florin Studios, Florin Court, 6-9 Charterhouse Square
London EC1M 6EY tel +44 (0)207 608 1177
e mail: contact@mackayandpartners.co.uk

Job Title
White House Hotel

Drawing Title
**PROPOSAL
GROUND FLOOR / ZONE C
CEILING DETAILS (SECTION 08)**

Scale @ A1	1:10	Scale @ A3	1:20	Drawn by	MT
Date	05/05/2017	Checked by	KM		
Drawing No.	598.16_T_3500_731	Rev.			

DO NOT SCALE FROM THIS DRAWING. ALL DIMENSIONS ARE TO BE CHECKED ON SITE PRIOR TO BUILD. DIMENSIONAL DIFFERENCES TO BE CONFIRMED WITH THE ARCHITECT. THIS DRAWING IS TO BE READ IN CONJUNCTION WITH ALL CONSULTANTS INFORMATION. MACKAY AND PARTNERS LLP RETAIN THE COPYRIGHT OF ALL INFORMATION WITHIN THIS DRAWING.

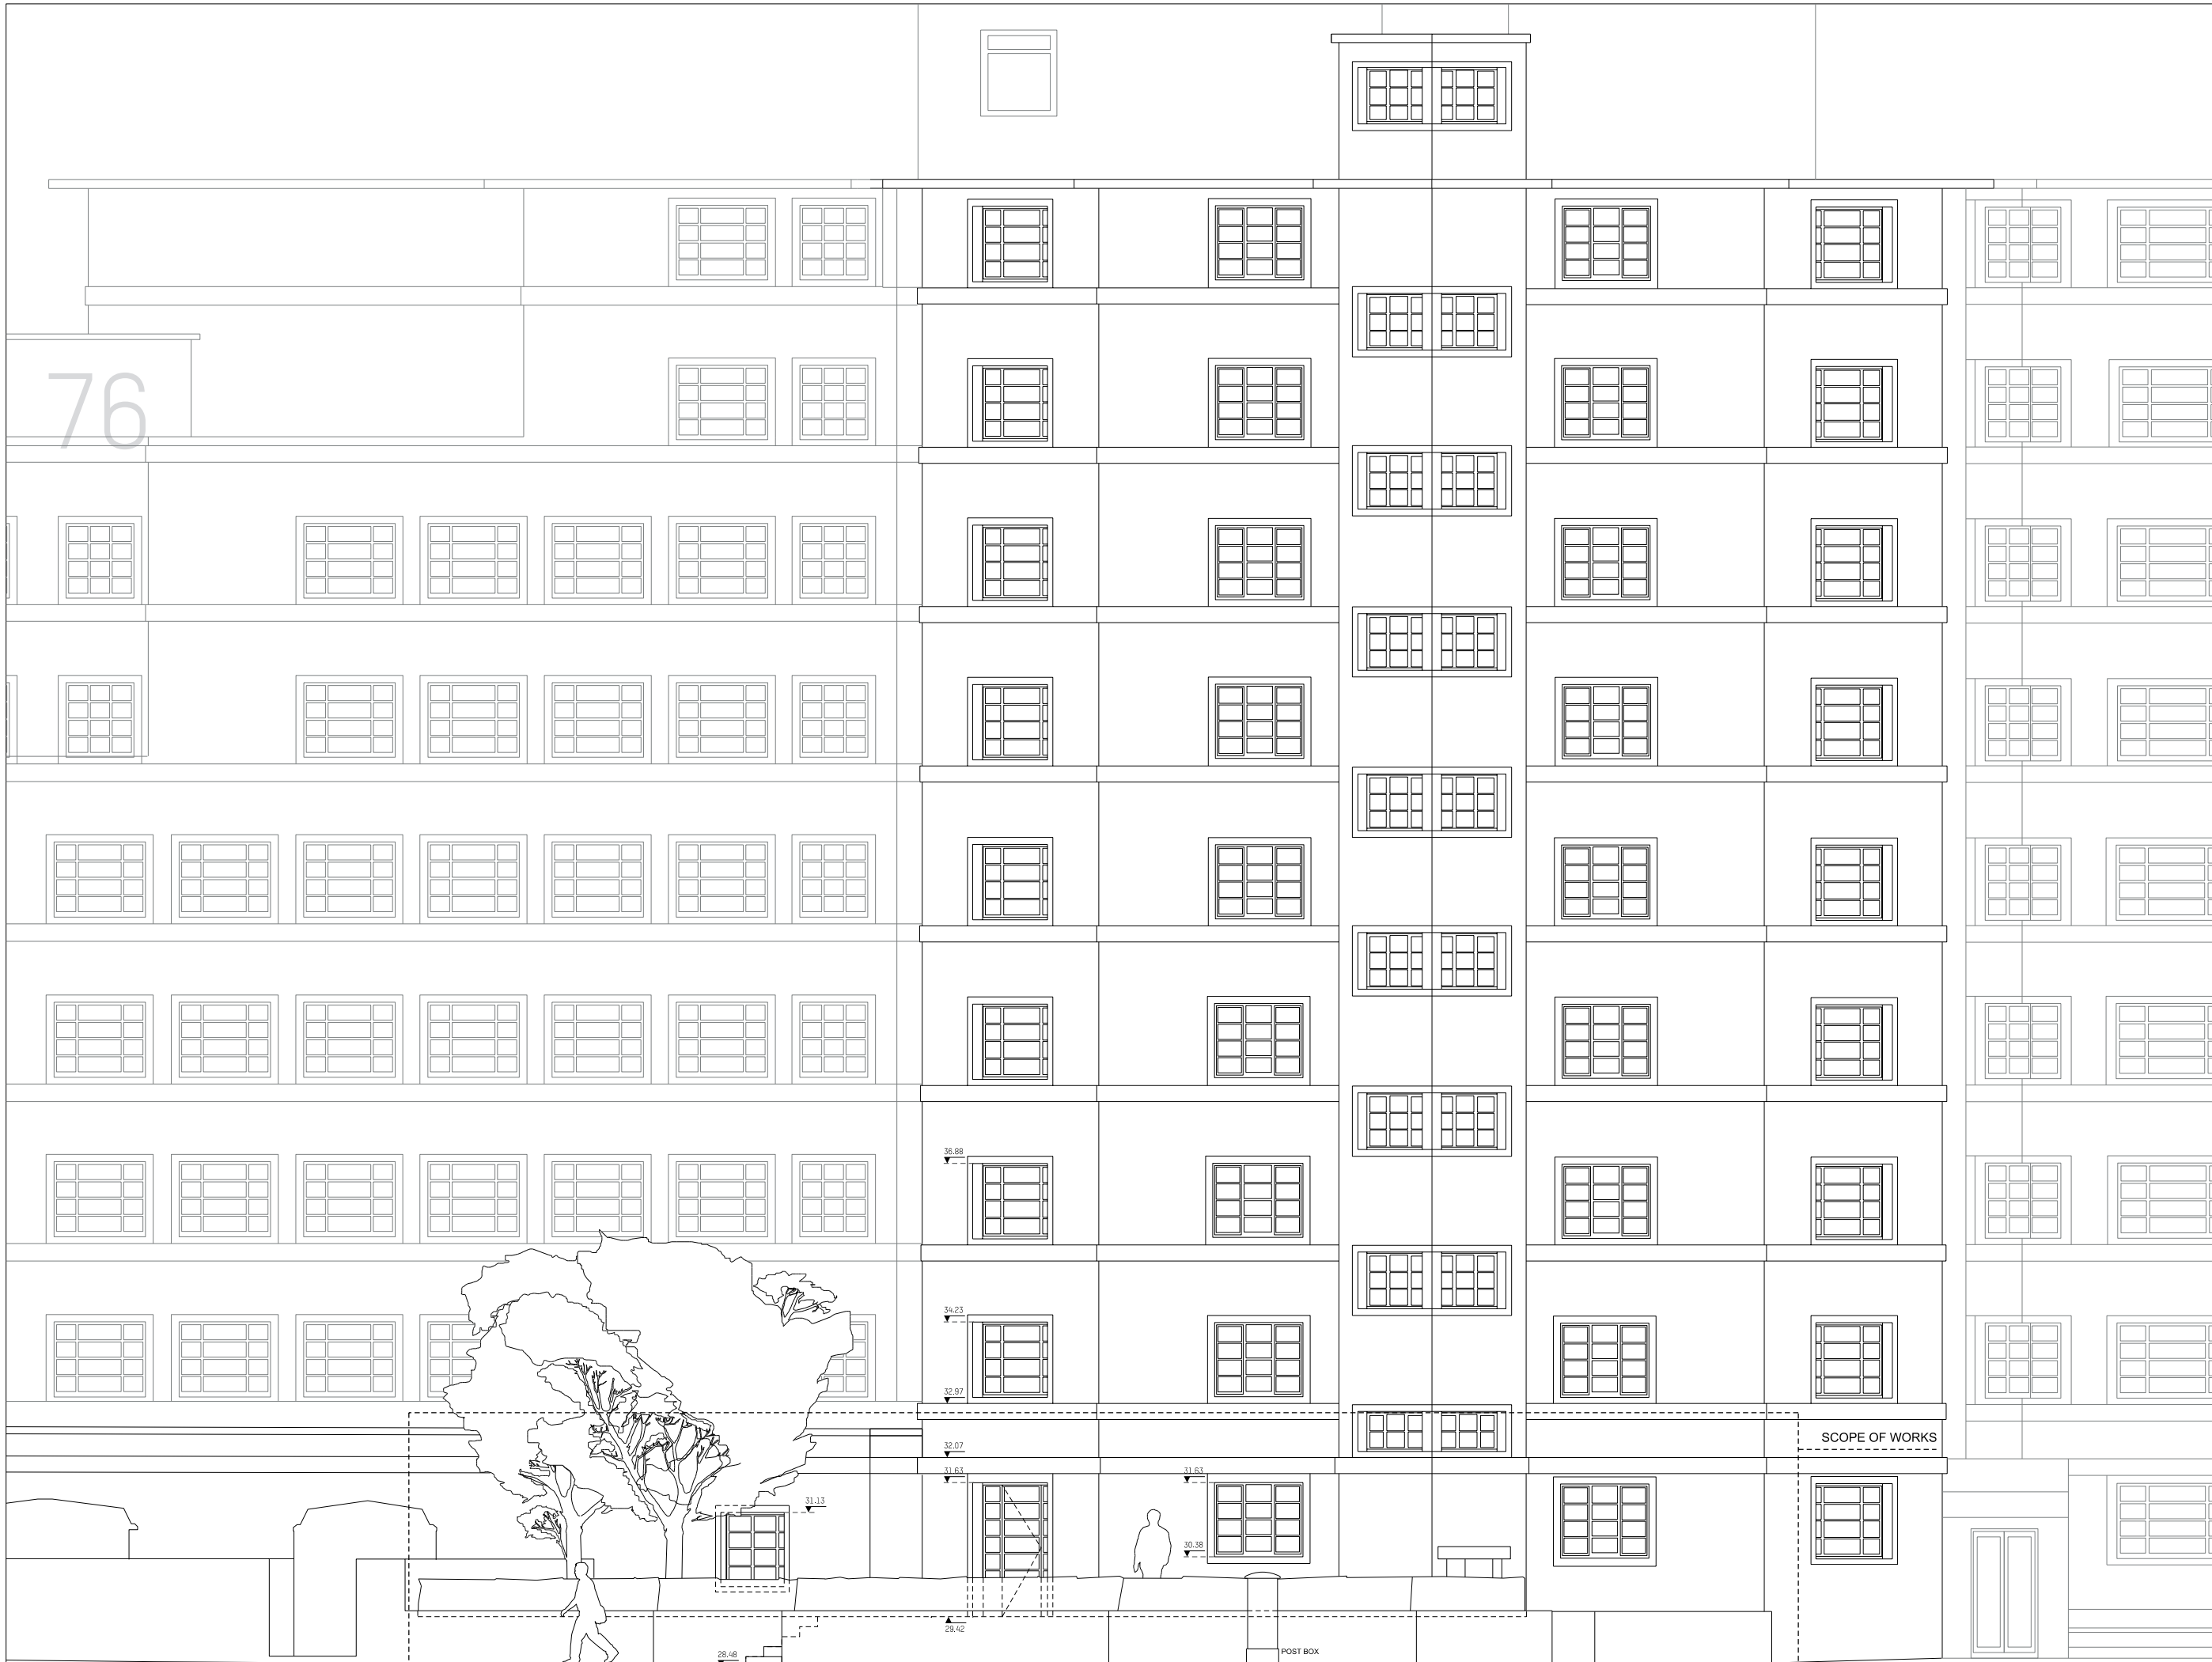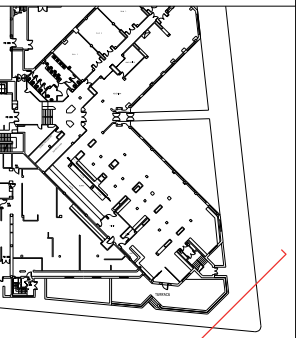

Rev	Description	Date
	ALBANY STREET	

Drawing Status
PLANNING
Issued only for purpose indicated

Mackay + Partners

ARCHITECTS & DESIGNERS
Florin Studios, Florin Court, 6-9 Charterhouse Square
London EC1M 6EY tel +44 (0)207 608 1177
e mail: contact@mackayandpartners.co.uk




Job Title
White House Hotel

Drawing Title
**PROPOSAL
GROUND FLOOR / TERRACE
ELEVATION 01**

Scale @ A1	Scale @ A3	Scale	Drawn by	MT
05/05/2017		1:100	Checked by	KM
Drawing No.	598.16_PL_0600_400		Rev.	-

Elevation 01

DO NOT SCALE FROM THIS DRAWING. ALL DIMENSIONS ARE TO BE CHECKED ON SITE PRIOR TO BUILD. DIMENSIONAL DIFFERENCES TO BE CONFIRMED WITH THE ARCHITECT. THIS DRAWING IS TO BE READ IN CONJUNCTION WITH ALL CONSULTANT'S INFORMATION. MACKAY AND PARTNERS LLP RETAIN THE COPYRIGHT OF ALL INFORMATION WITHIN THIS DRAWING.

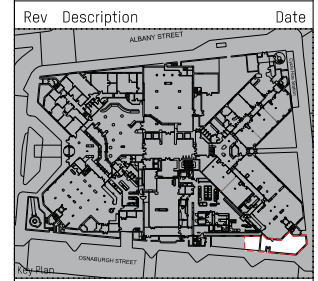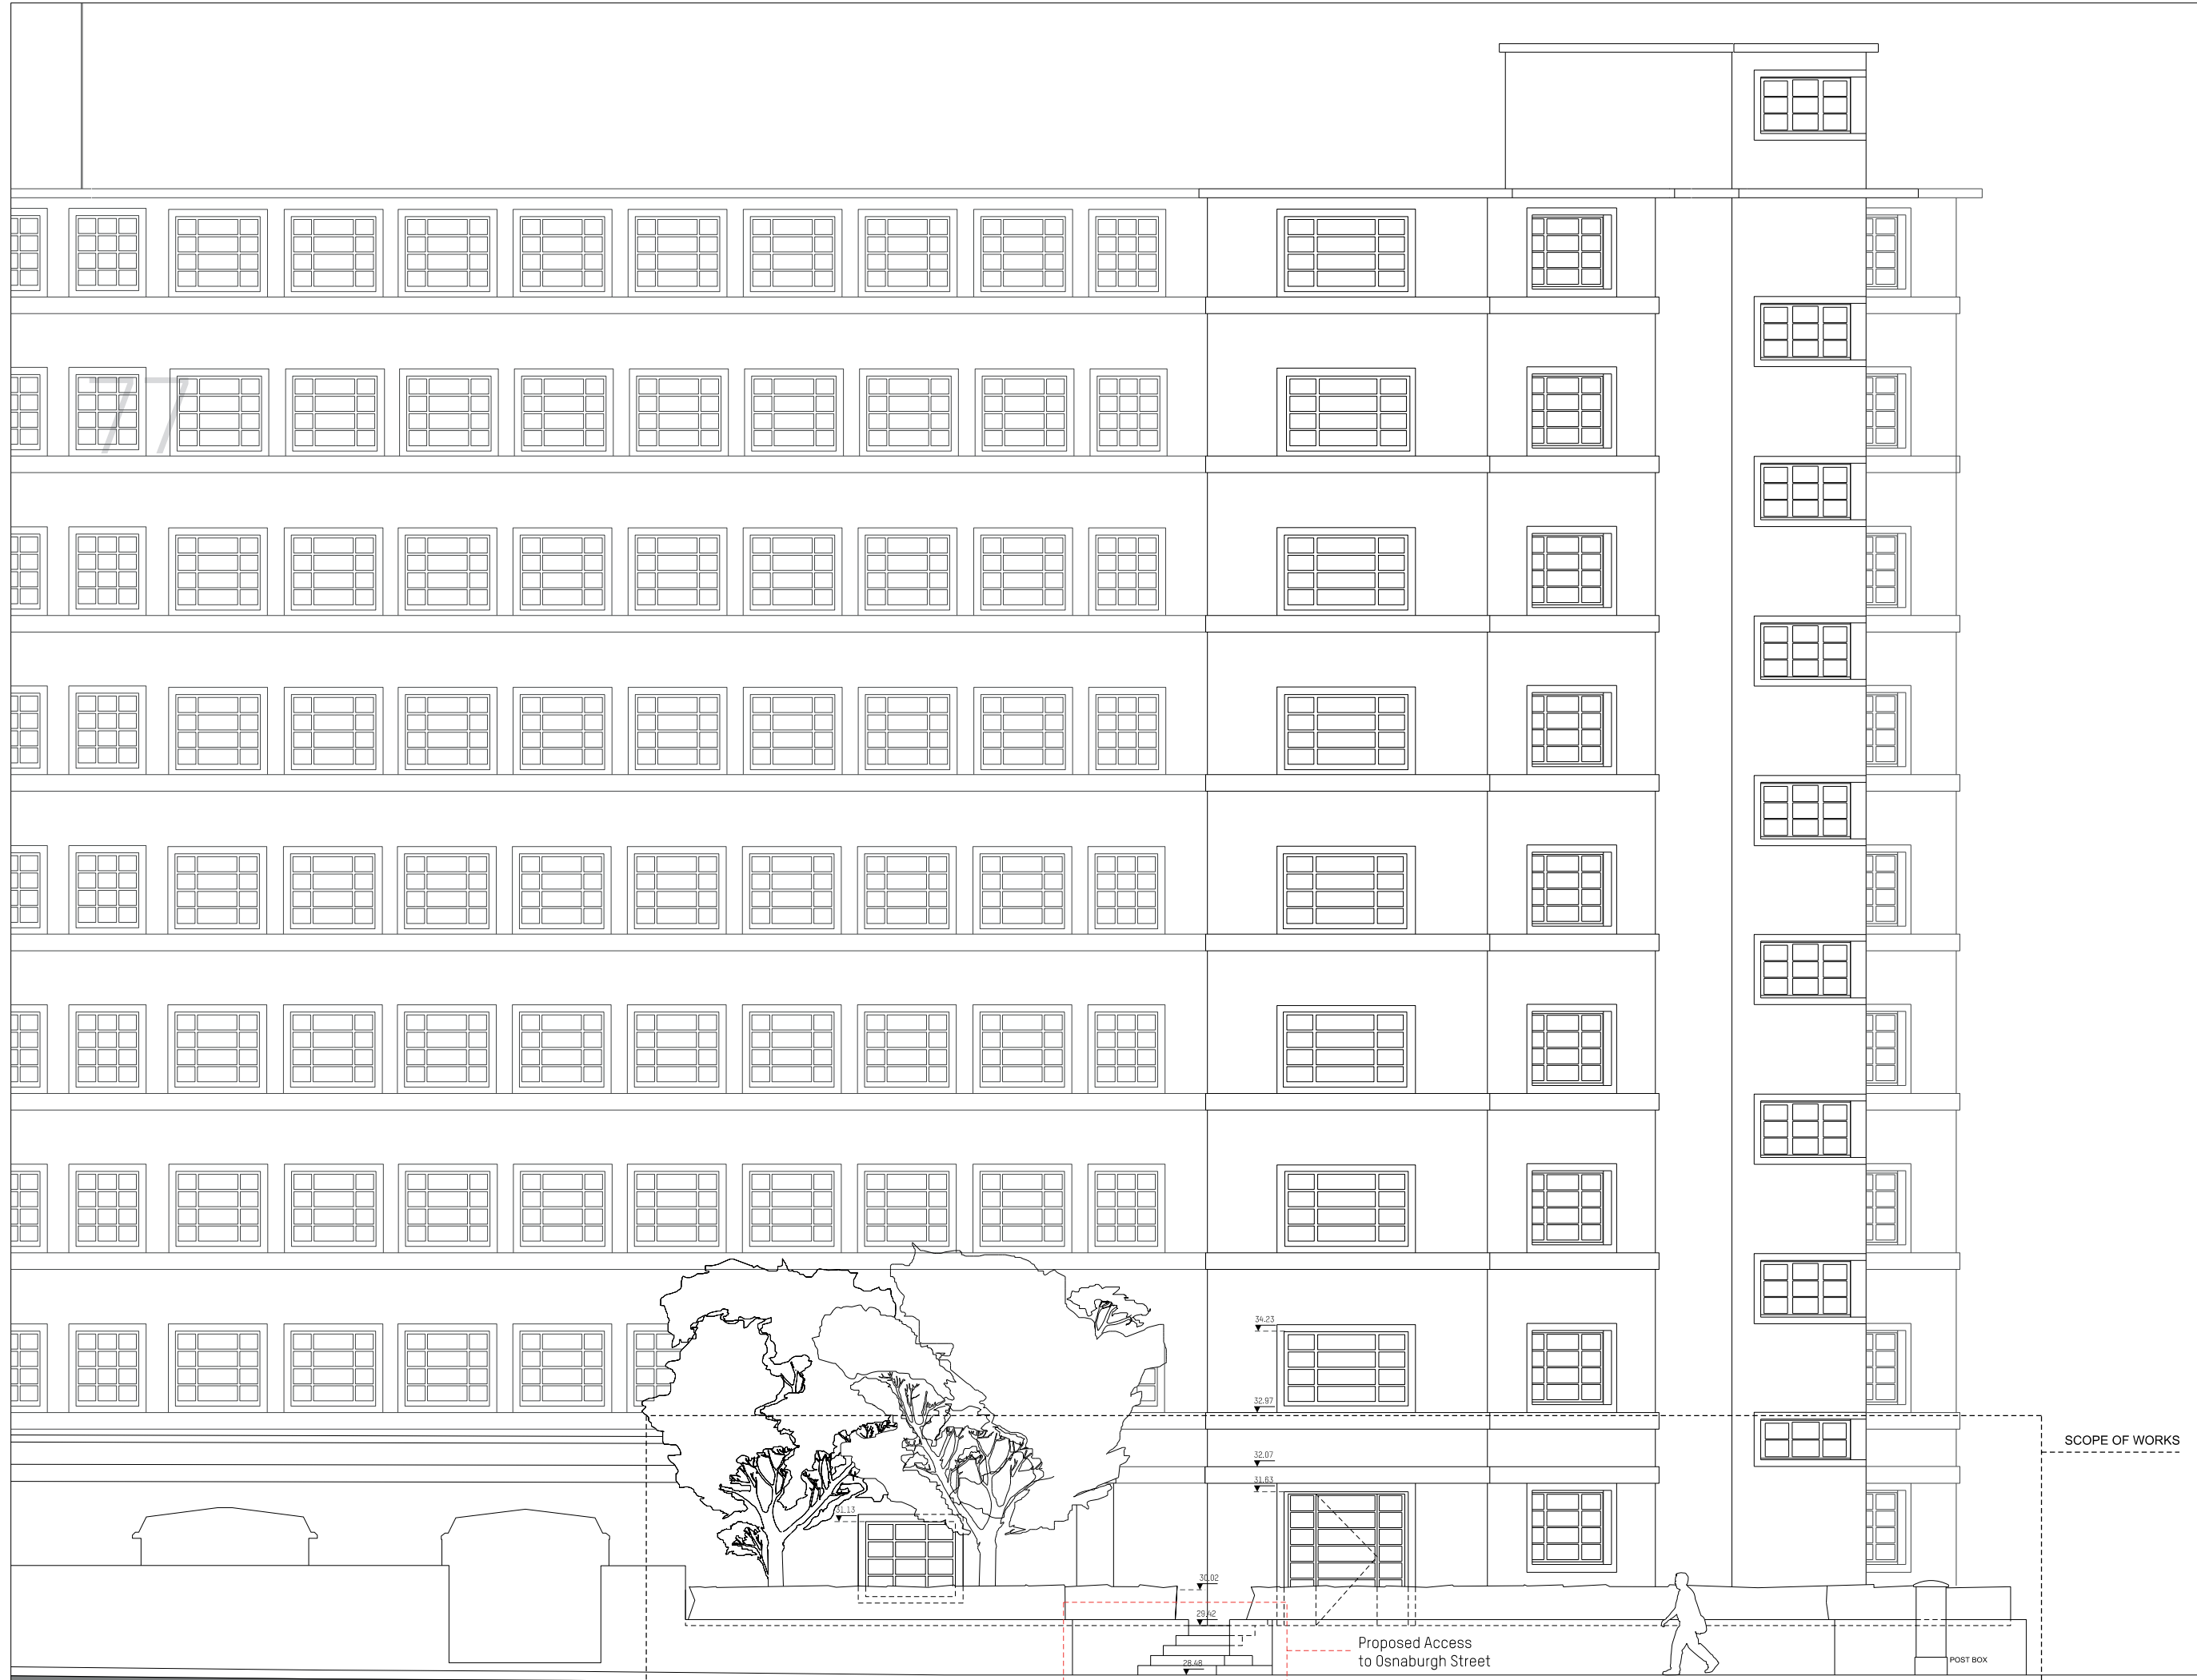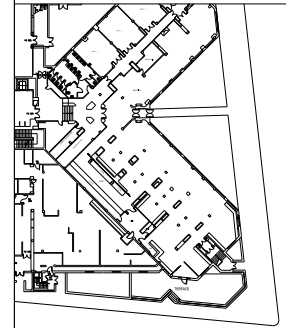

Rev Description Date
PLANNING
Issued only for purpose indicated

Mackay Partners

ARCHITECTS & DESIGNERS
 Florin Studios, Florin Court, 6-9 Charterhouse Square
 London EC1M 6EY tel +44 (0)207 608 1177
 e mail: contact@mackayandpartners.co.uk


Job Title
White House Hotel

Drawing Title
**PROPOSAL
 GROUND FLOOR / TERRACE
 ELEVATION 02**


Scale @ A1	1:50	Scale @ A3	1:100	Drawn by	MT
Date	05/05/2017	Checked by	KM	Rev.	-
Drawing No.	598.16_PL_0600_401				

Elevation 02

DO NOT SCALE FROM THIS DRAWING. ALL DIMENSIONS ARE TO BE CHECKED ON SITE PRIOR TO BUILD. DIMENSIONAL DIFFERENCES TO BE CONFIRMED WITH THE ARCHITECT. THIS DRAWING IS TO BE READ IN CONJUNCTION WITH ALL CONSULTANTS' INFORMATION. MACKAY AND PARTNERS LLP RETAIN THE COPYRIGHT OF ALL INFORMATION WITHIN THIS DRAWING.

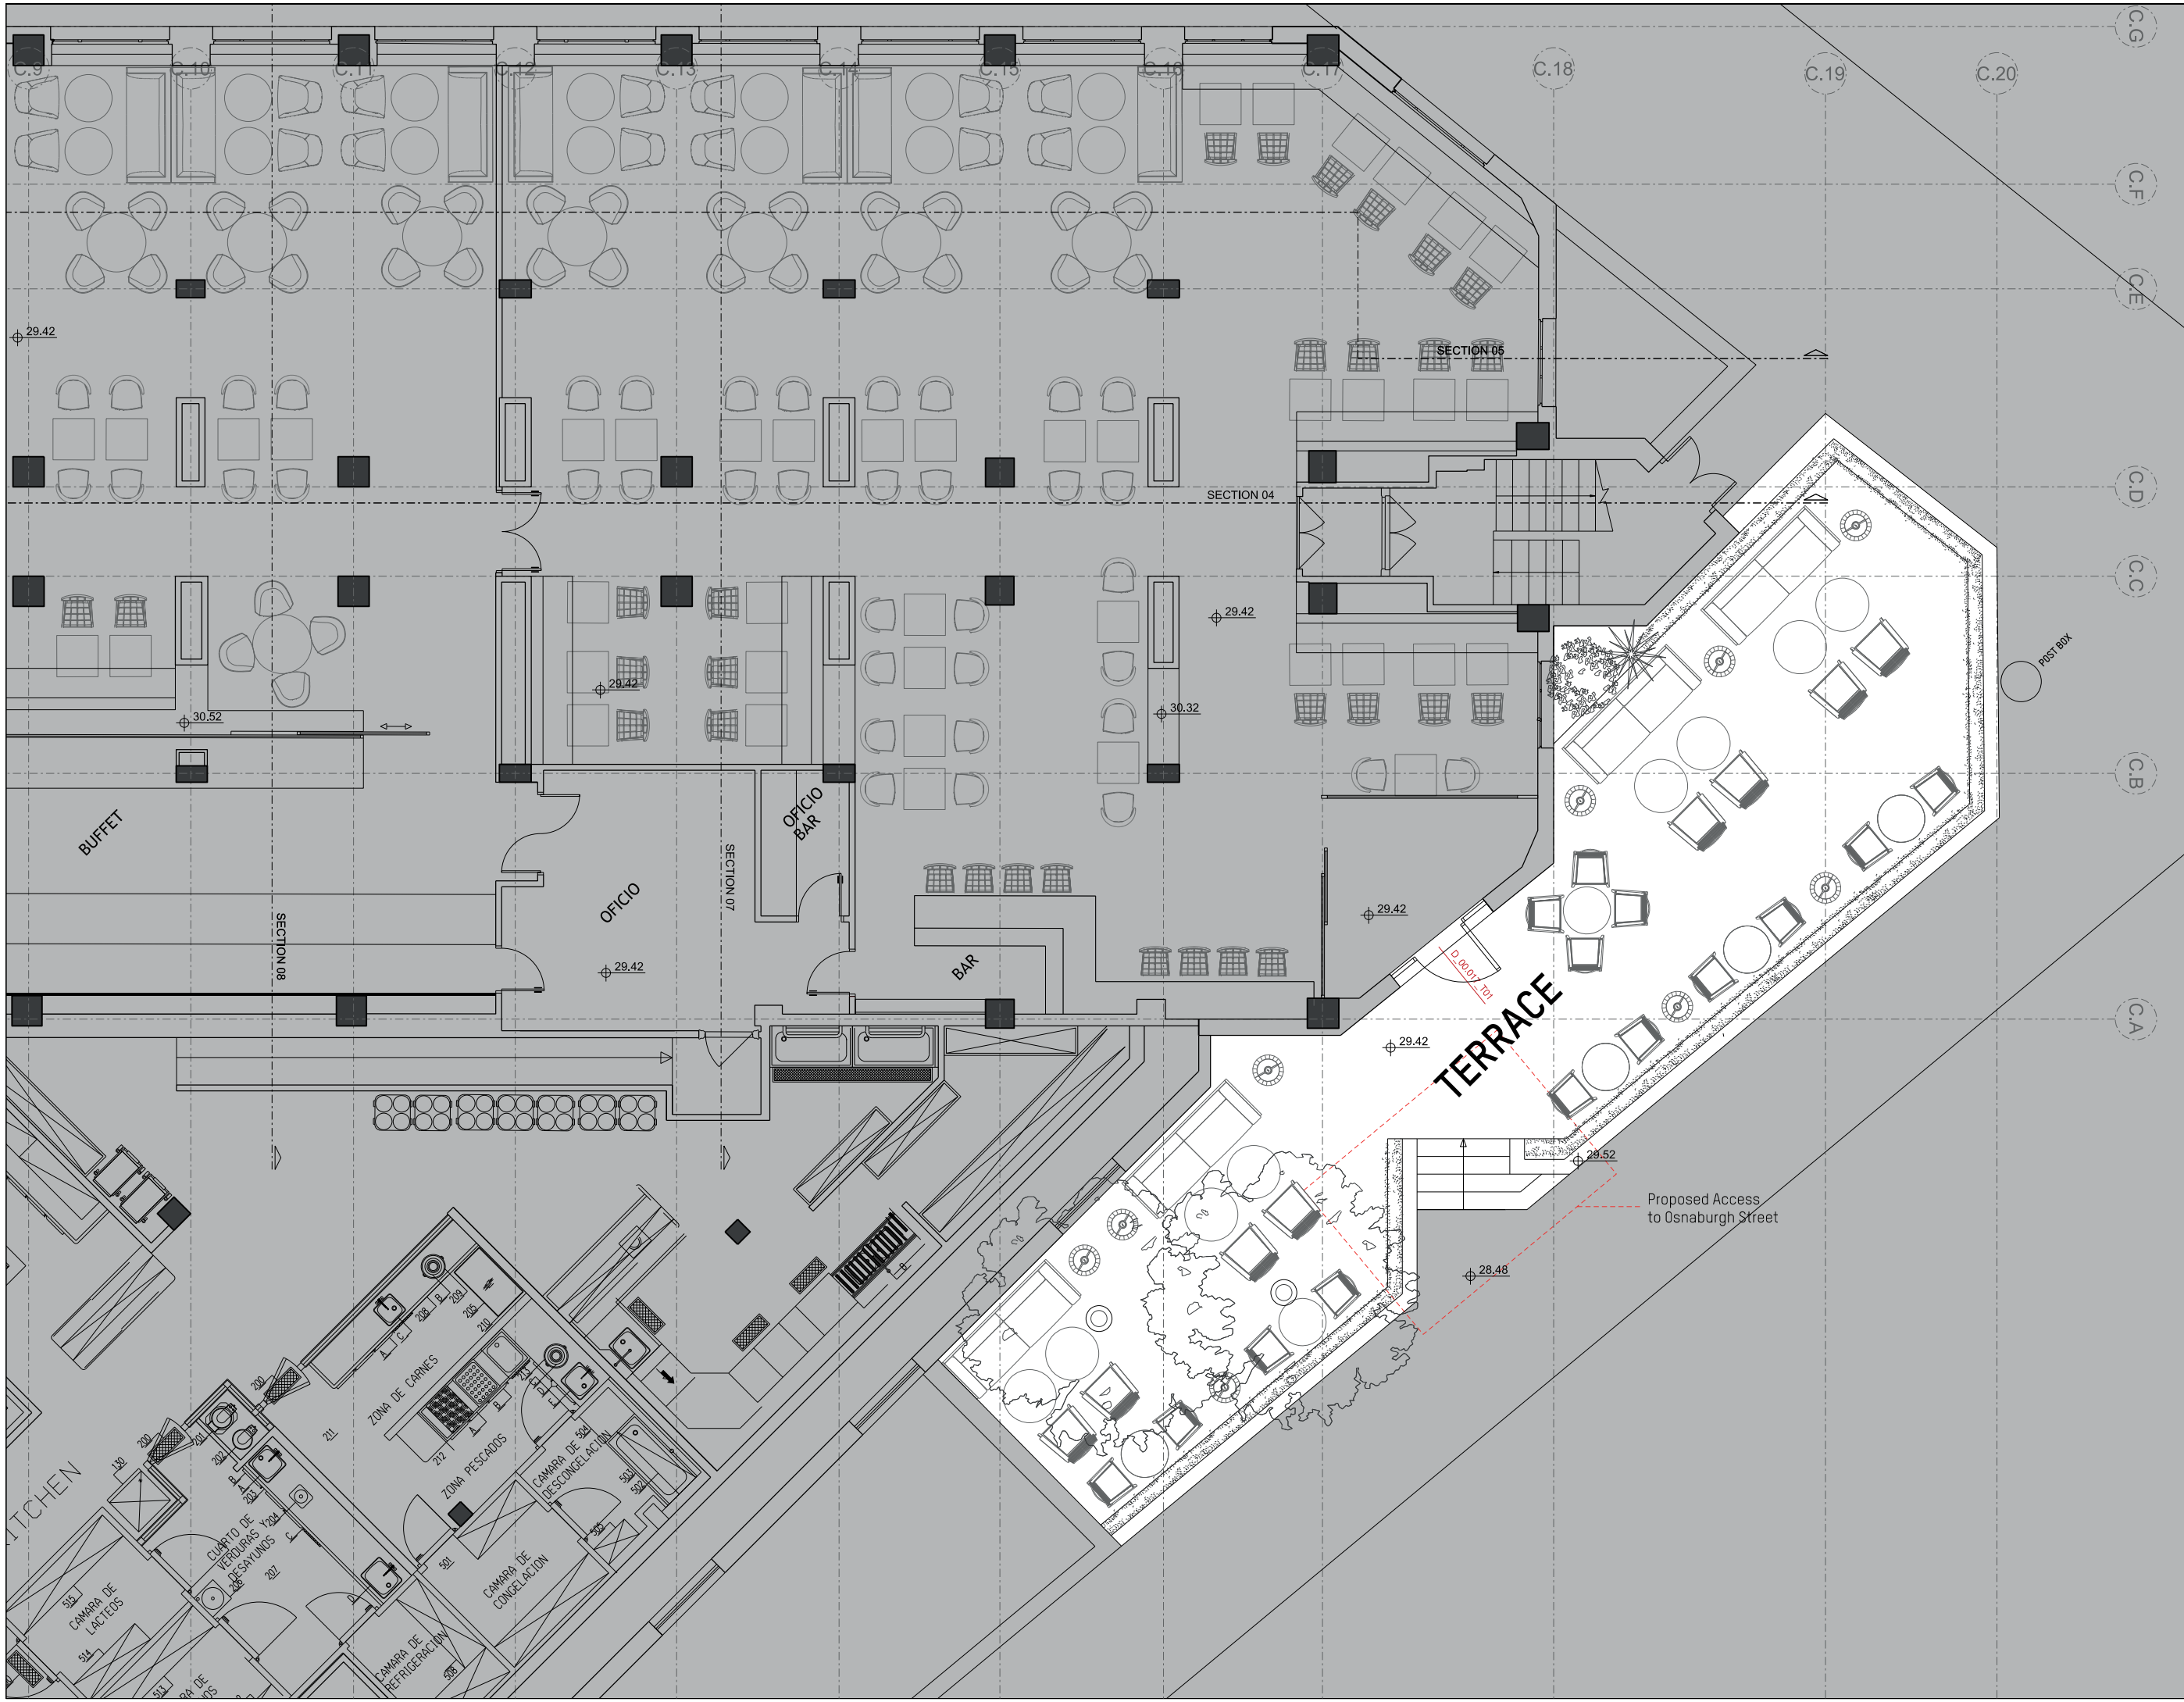

Rev	Description	Date

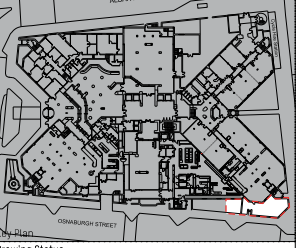

Drawing Status
PLANNING
Issued only for purpose indicated

Mackay + Partners

ARCHITECTS & DESIGNERS
 Florin Studios, Florin Court, 6-9 Charterhouse Square
 London EC1M 6EY. Tel: +44 (0)207 608 1177
 e mail: contact@mackayandpartners.co.uk

Job Title
White House Hotel


Drawing Title
**PROPOSAL
 GROUND FLOOR / ZONE C / TERRACE
 PLAN**

Scale @ A1: 1:50	Scale @ A3: 1:100	Drawn by: MT
Date: 05/05/2017	Checked by: KM	
Drawing No.: 598.16_PL_0600_314	Rev.: -	


DO NOT SCALE FROM THIS DRAWING. ALL DIMENSIONS ARE TO BE CHECKED ON SITE PRIOR TO BUILD. DIMENSIONAL DIFFERENCES TO BE CONFIRMED WITH THE ARCHITECT. THIS DRAWING IS TO BE READ IN CONJUNCTION WITH ALL CONSULTANTS INFORMATION. MACKAY AND PARTNERS LLP RETAIN THE COPYRIGHT OF ALL INFORMATION WITHIN THIS DRAWING.

D_00.017_T01


79

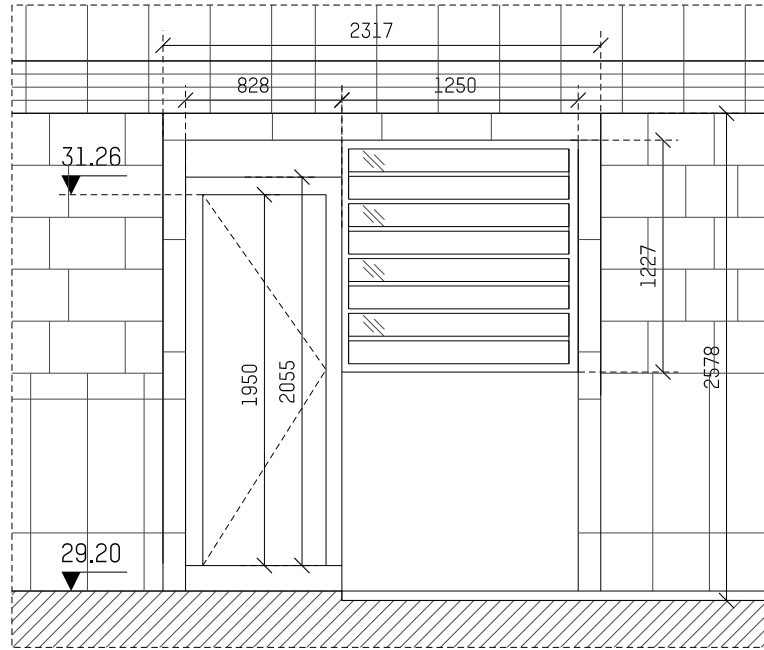


EXISTING ELEVATION

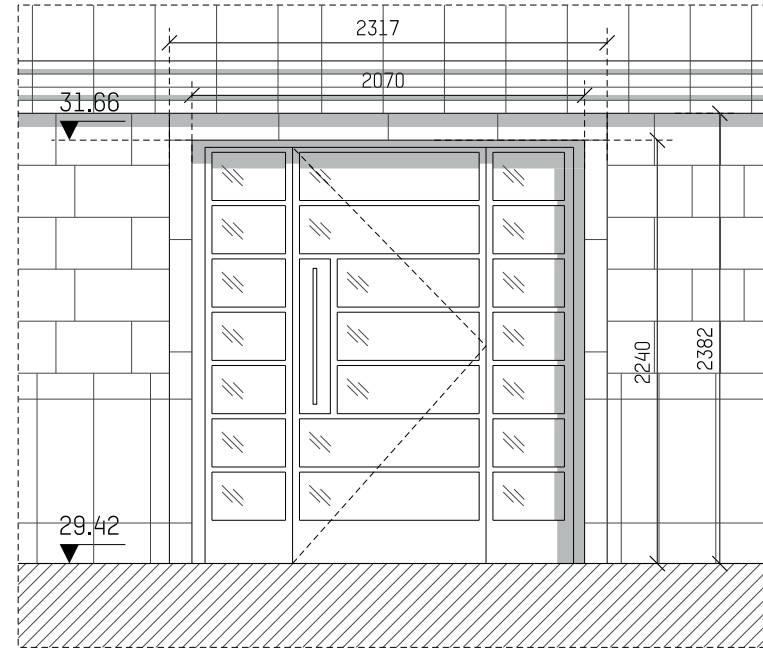


PROPOSAL ELEVATION

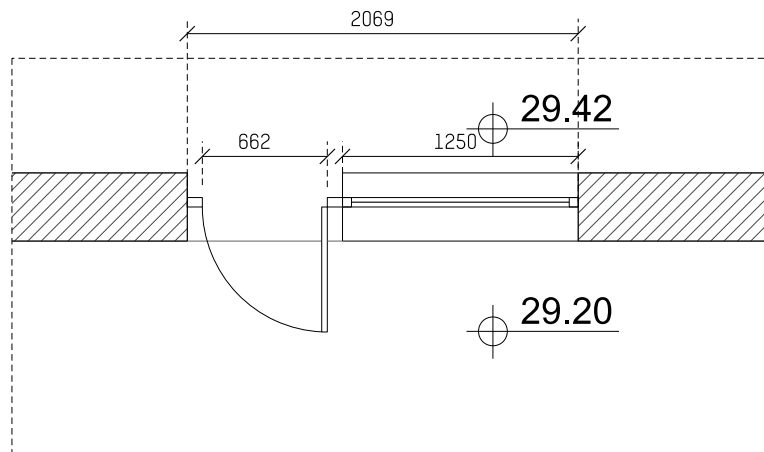

EXISTING PLAN

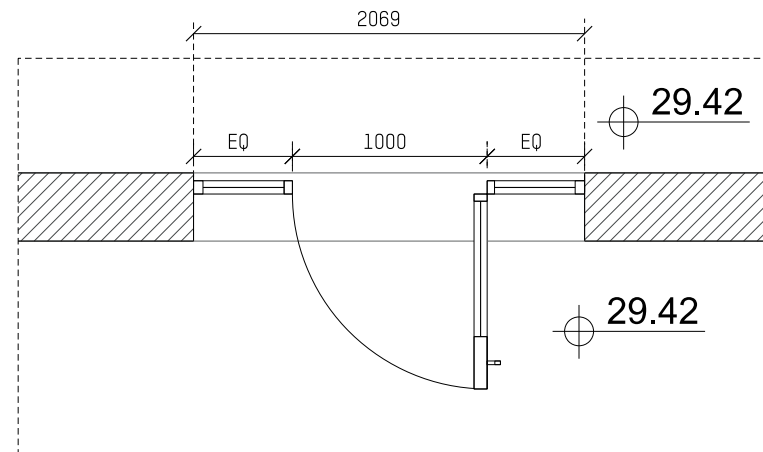

PROPOSAL PLAN

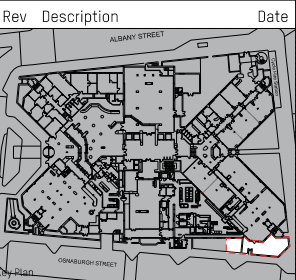

Rev Description Date
 Drawing Status
PLANNING
 issued only for purpose indicated


Mackay + Partners

ARCHITECTS & DESIGNERS
 Florin Studios, Florin Court, 6-9 Charterhouse Square
 London EC1M 6EY tel: +44 (0)207 608 1177
 e mail: contact@mackayandpartners.co.uk


Job Title
White House Hotel

Drawing Title
**PROPOSAL
 GROUND FLOOR
 EXTERNAL DOOR**


Scale @ A1: 1:20	Scale @ A3: 1:40	Drawn by: MT
Date: 05/05/2017	Checked by: KM	
Drawing No.: 598.16_PL_3100_700	Rev.: -	

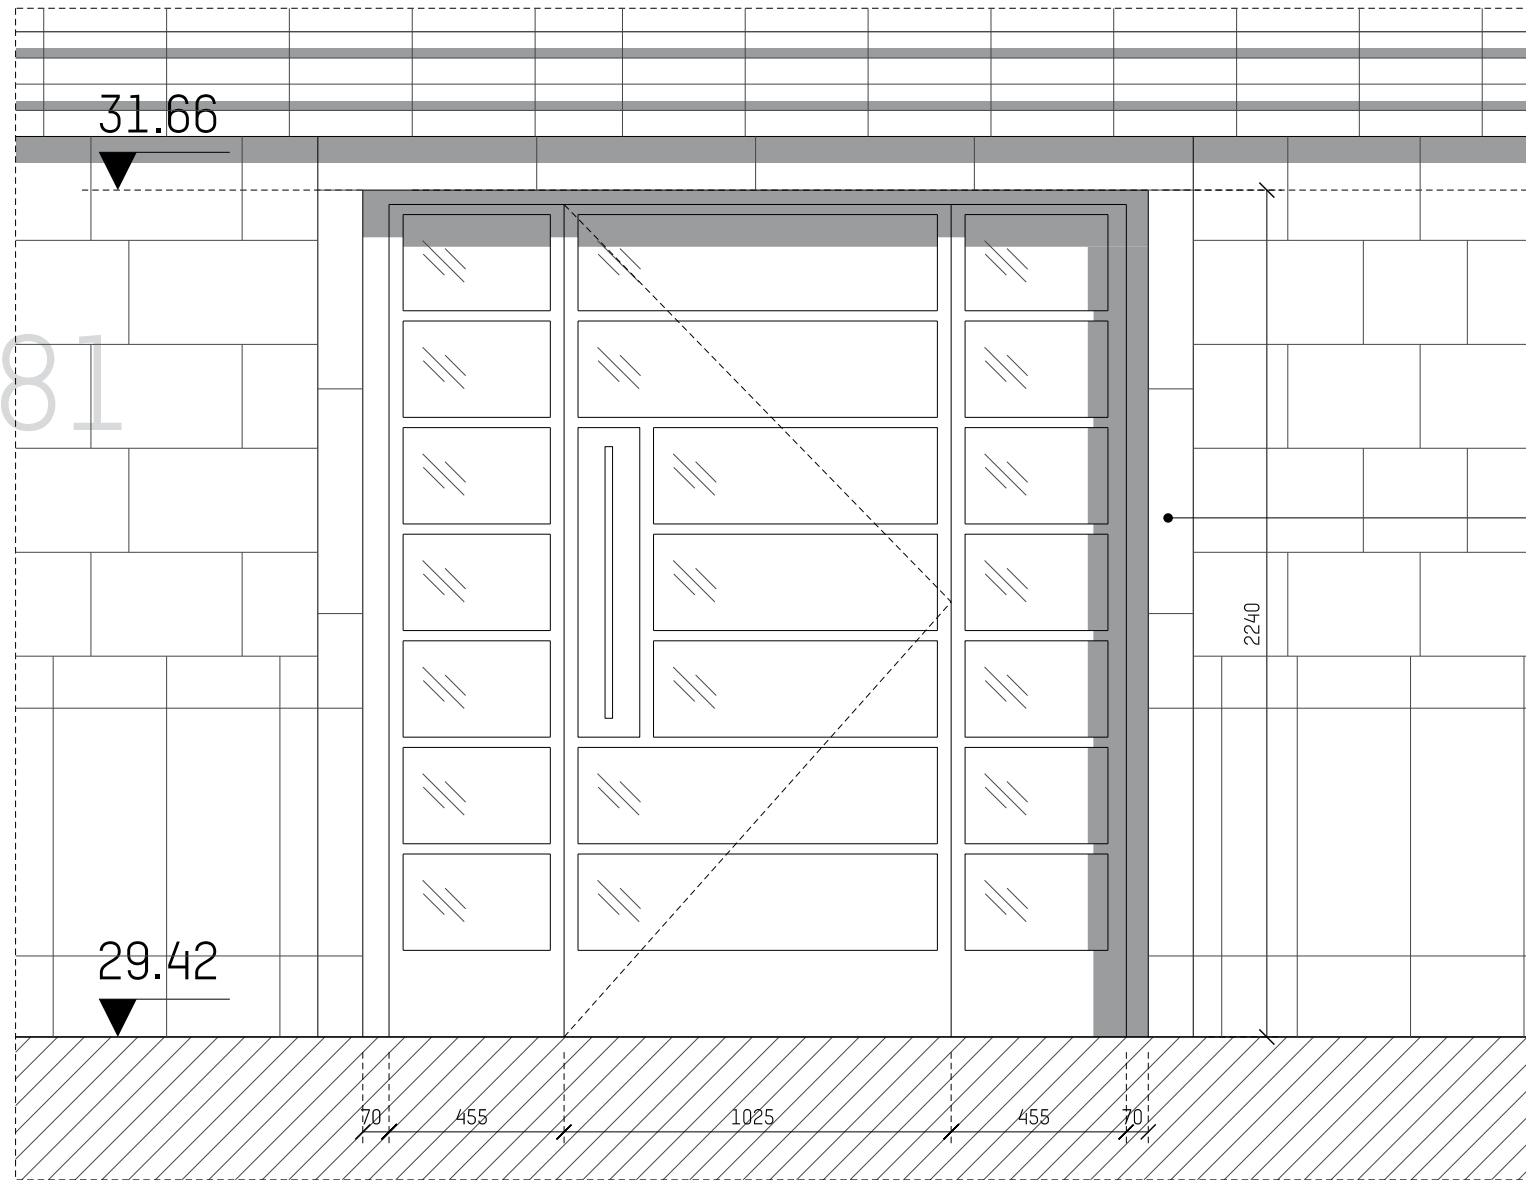

PROPOSAL ELEVATION

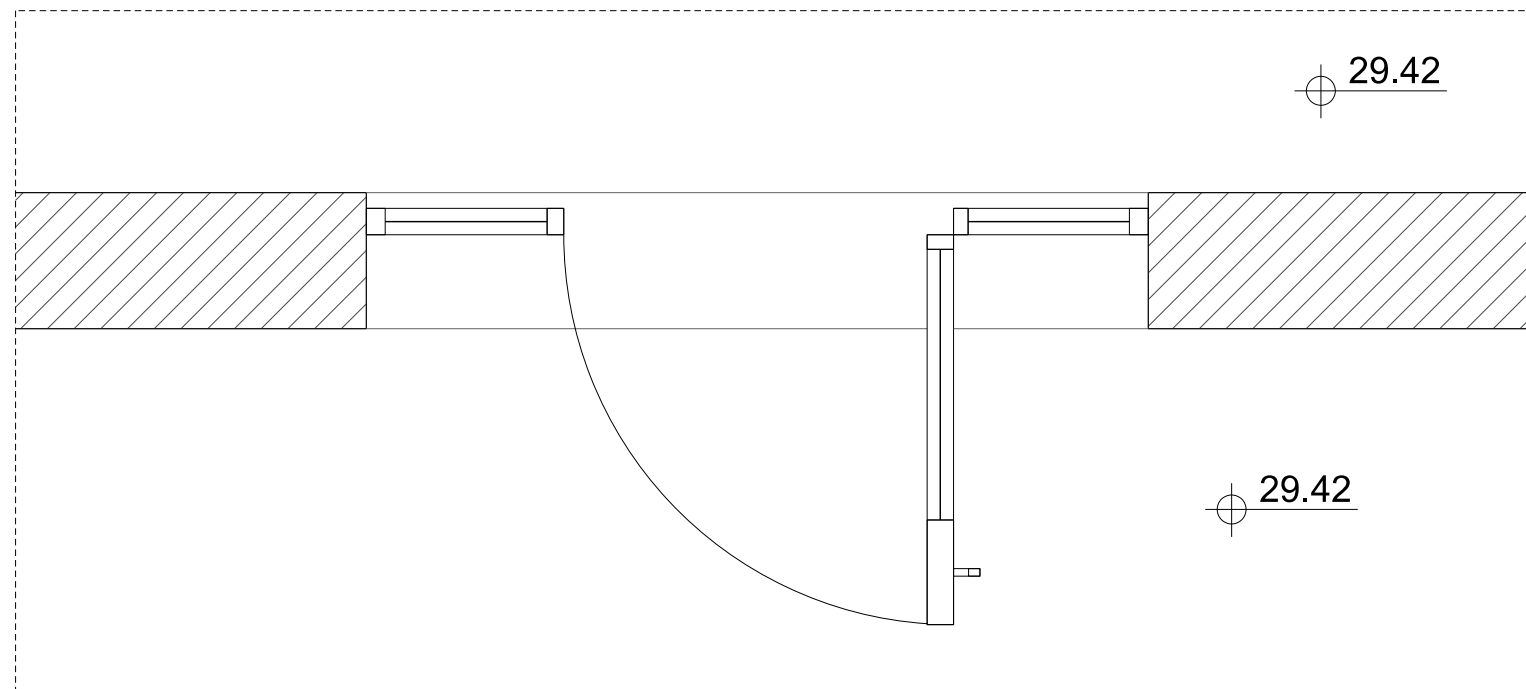

PROPOSAL PLAN

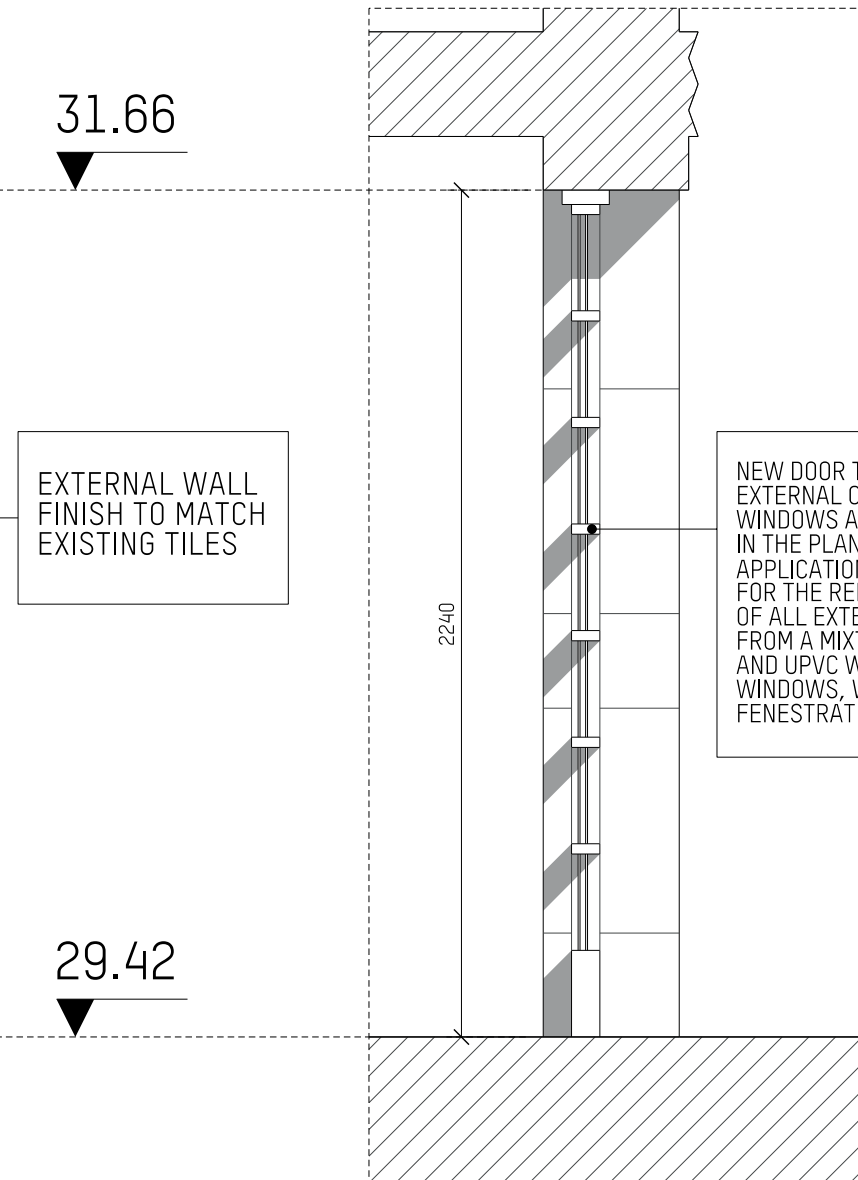


PROPOSAL SECTION


EXTERNAL WALL FINISH TO MATCH EXISTING TILES

NEW DOOR TO MATCH EXTERNAL CRITTALL WINDOWS AS APPROVED IN THE PLANNING APPLICATION 2017/0874/L FOR THE REPLACEMENT OF ALL EXTERNAL WINDOWS FROM A MIXTURE OF CRITTALL AND UPVC WITH STEEL WINDOWS, WITH MATCHING FENESTRATION PATTERN

NEW DOOR TO MATCH EXTERNAL CRITTALL WINDOWS AS APPROVED IN THE PLANNING APPLICATION 2017/0874/L FOR THE REPLACEMENT OF ALL EXTERNAL WINDOWS FROM A MIXTURE OF CRITTALL AND UPVC WITH STEEL WINDOWS, WITH MATCHING FENESTRATION PATTERN

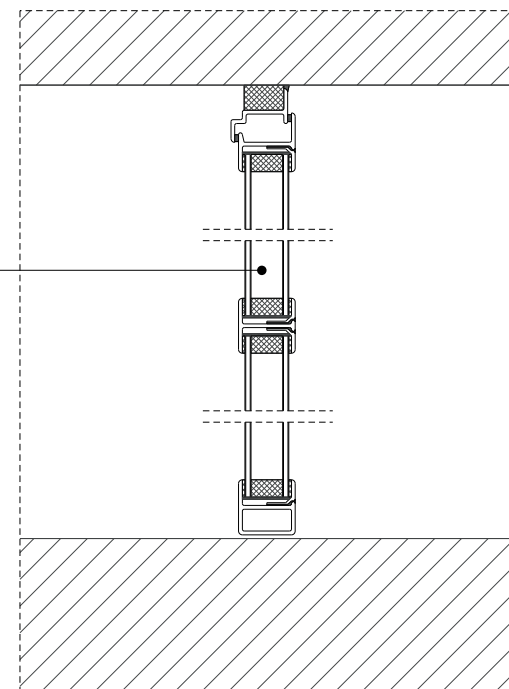

PROPOSAL DETAIL_SCALE 1:5

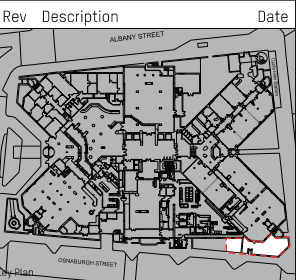

PLANNING
Issued only for purpose indicated

Mackay Partners

ARCHITECTS & DESIGNERS
Florin Studios, Florin Court, 6-9 Charterhouse Square
London EC1M 6EY tel +44 (0)207 608 1177
e mail: contact@mackayandpartners.co.uk

Job Title
White House Hotel

Drawing Title
**PROPOSAL
GROUND FLOOR
EXTERNAL DOOR**


Scale @ A1	Scale @ A3	1:20	Drawn by	MT
Date	05/05/2017	Checked by	KM	
Drawing No.	598.16_T_31XX_720	Rev.		

Roof / New Air handling Unit

82


Existing Roof

New Air handling Unit Location

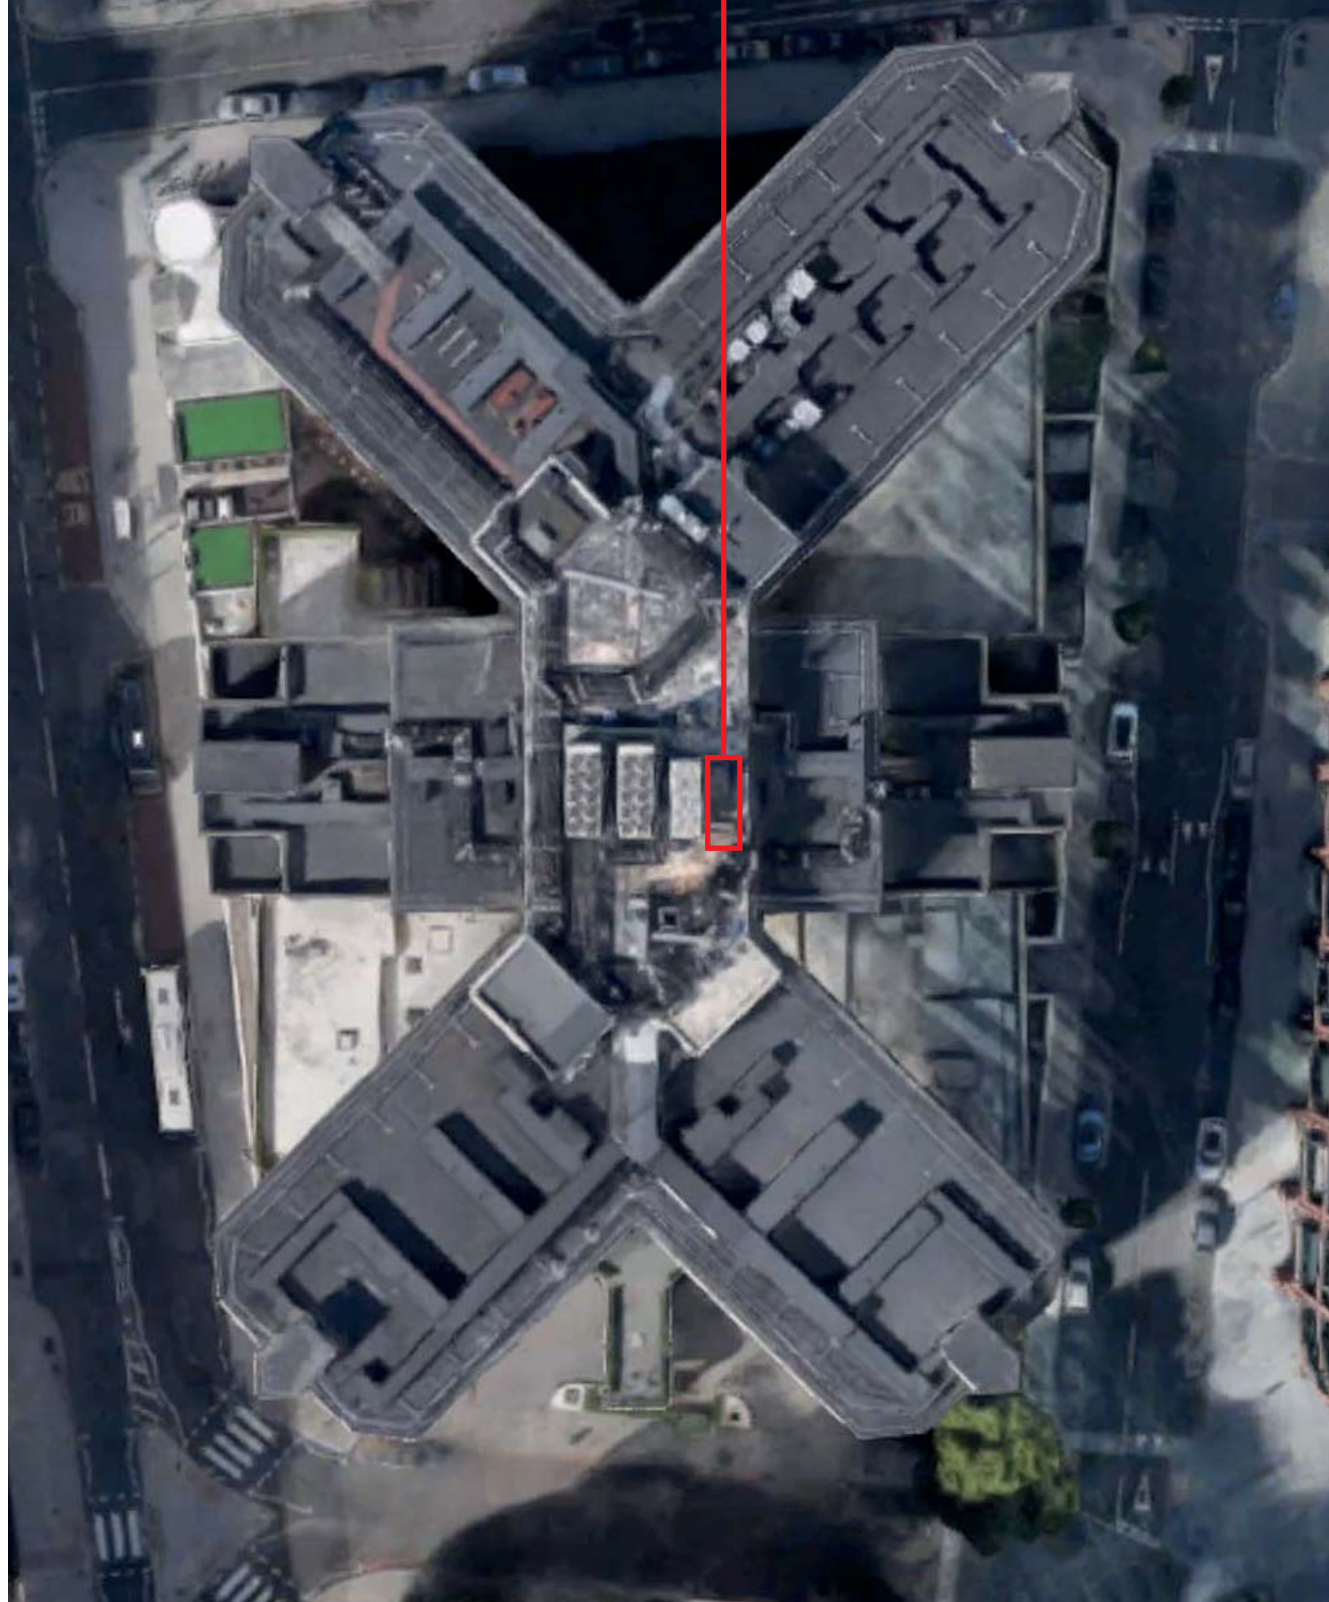


Existing Roof

New Air handling Unit Location

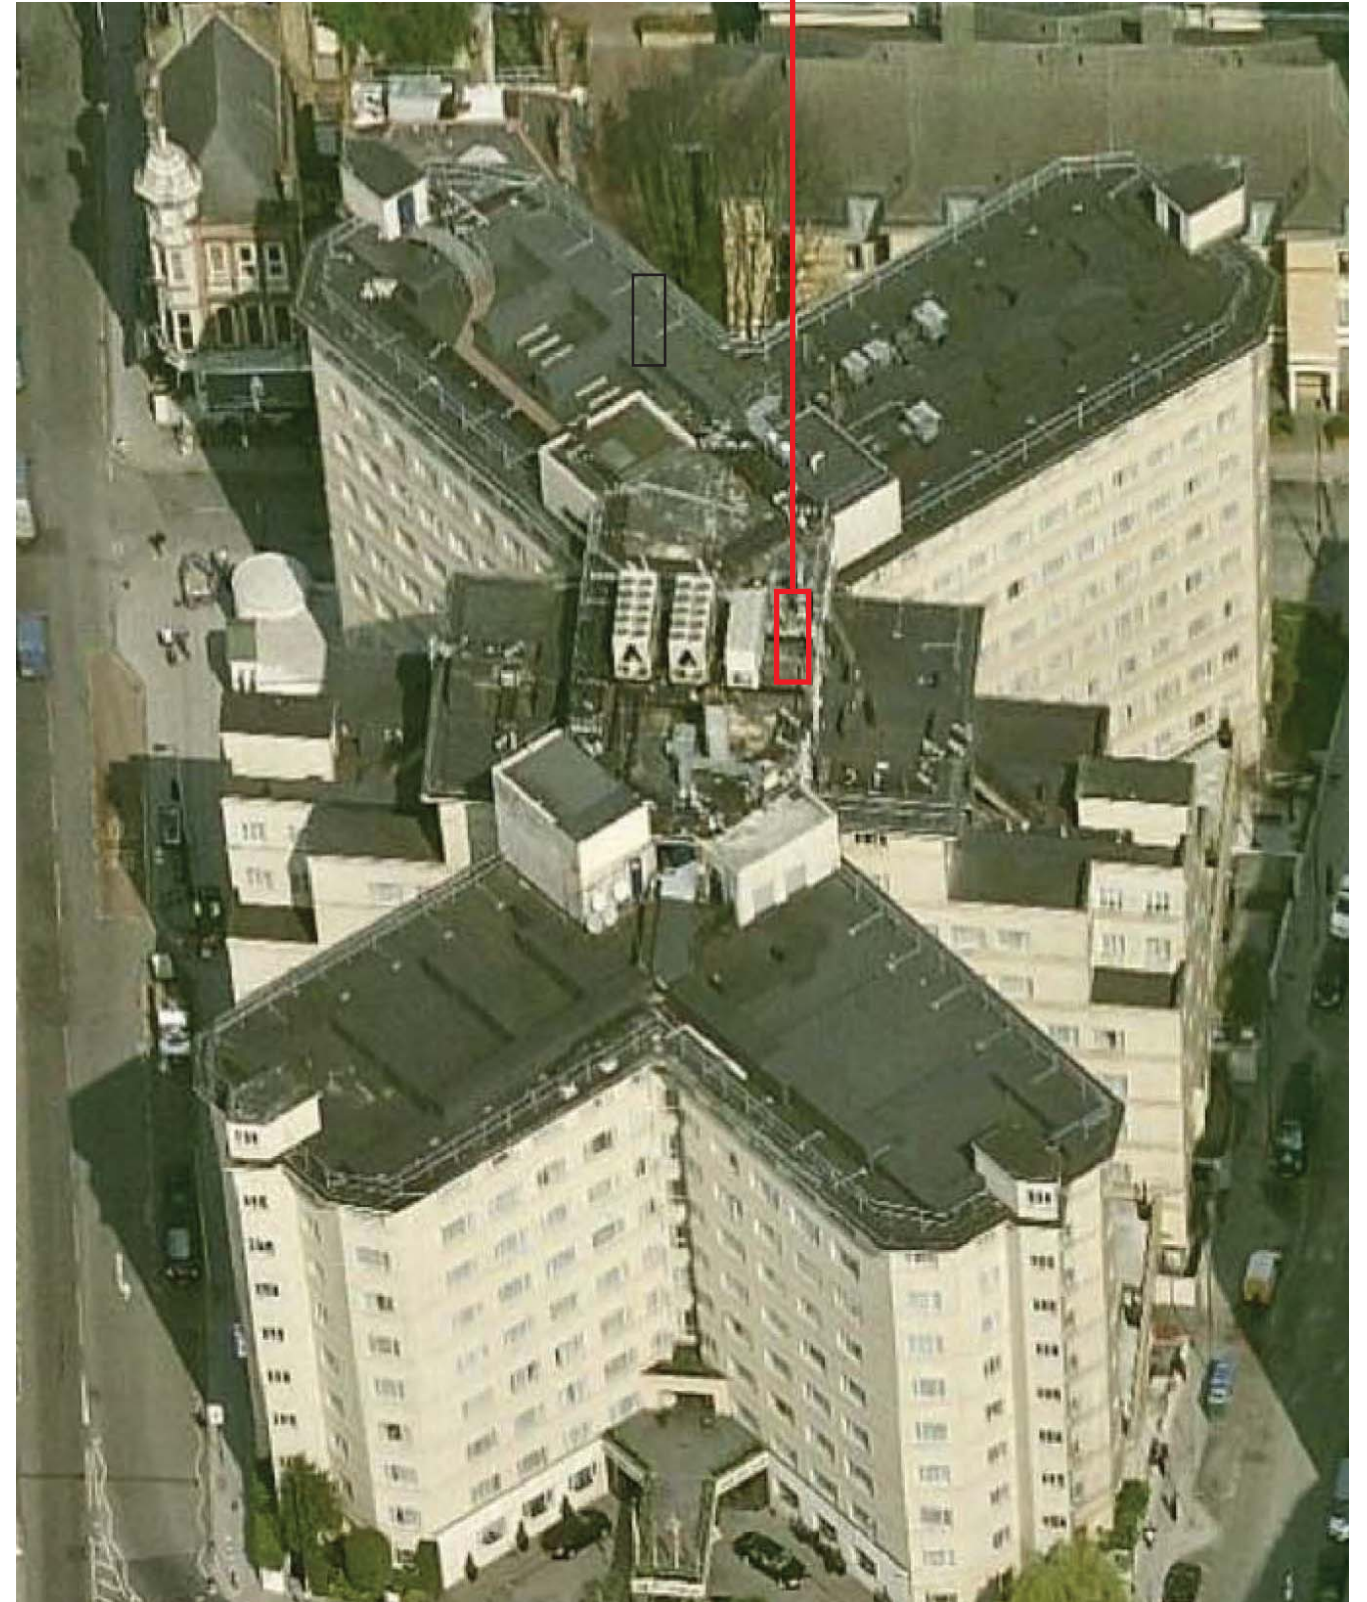


DO NOT SCALE FROM THIS DRAWING. ALL DIMENSIONS ARE TO BE CHECKED ON SITE PRIOR TO BUILD. DIMENSIONAL DIFFERENCES TO BE CONFIRMED WITH THE ARCHITECT. THIS DRAWING IS TO BE READ IN CONJUNCTION WITH ALL CONSULTANTS INFORMATION. MACKAY AND PARTNERS LLP RETAIN THE COPYRIGHT OF ALL INFORMATION WITHIN THIS DRAWING.

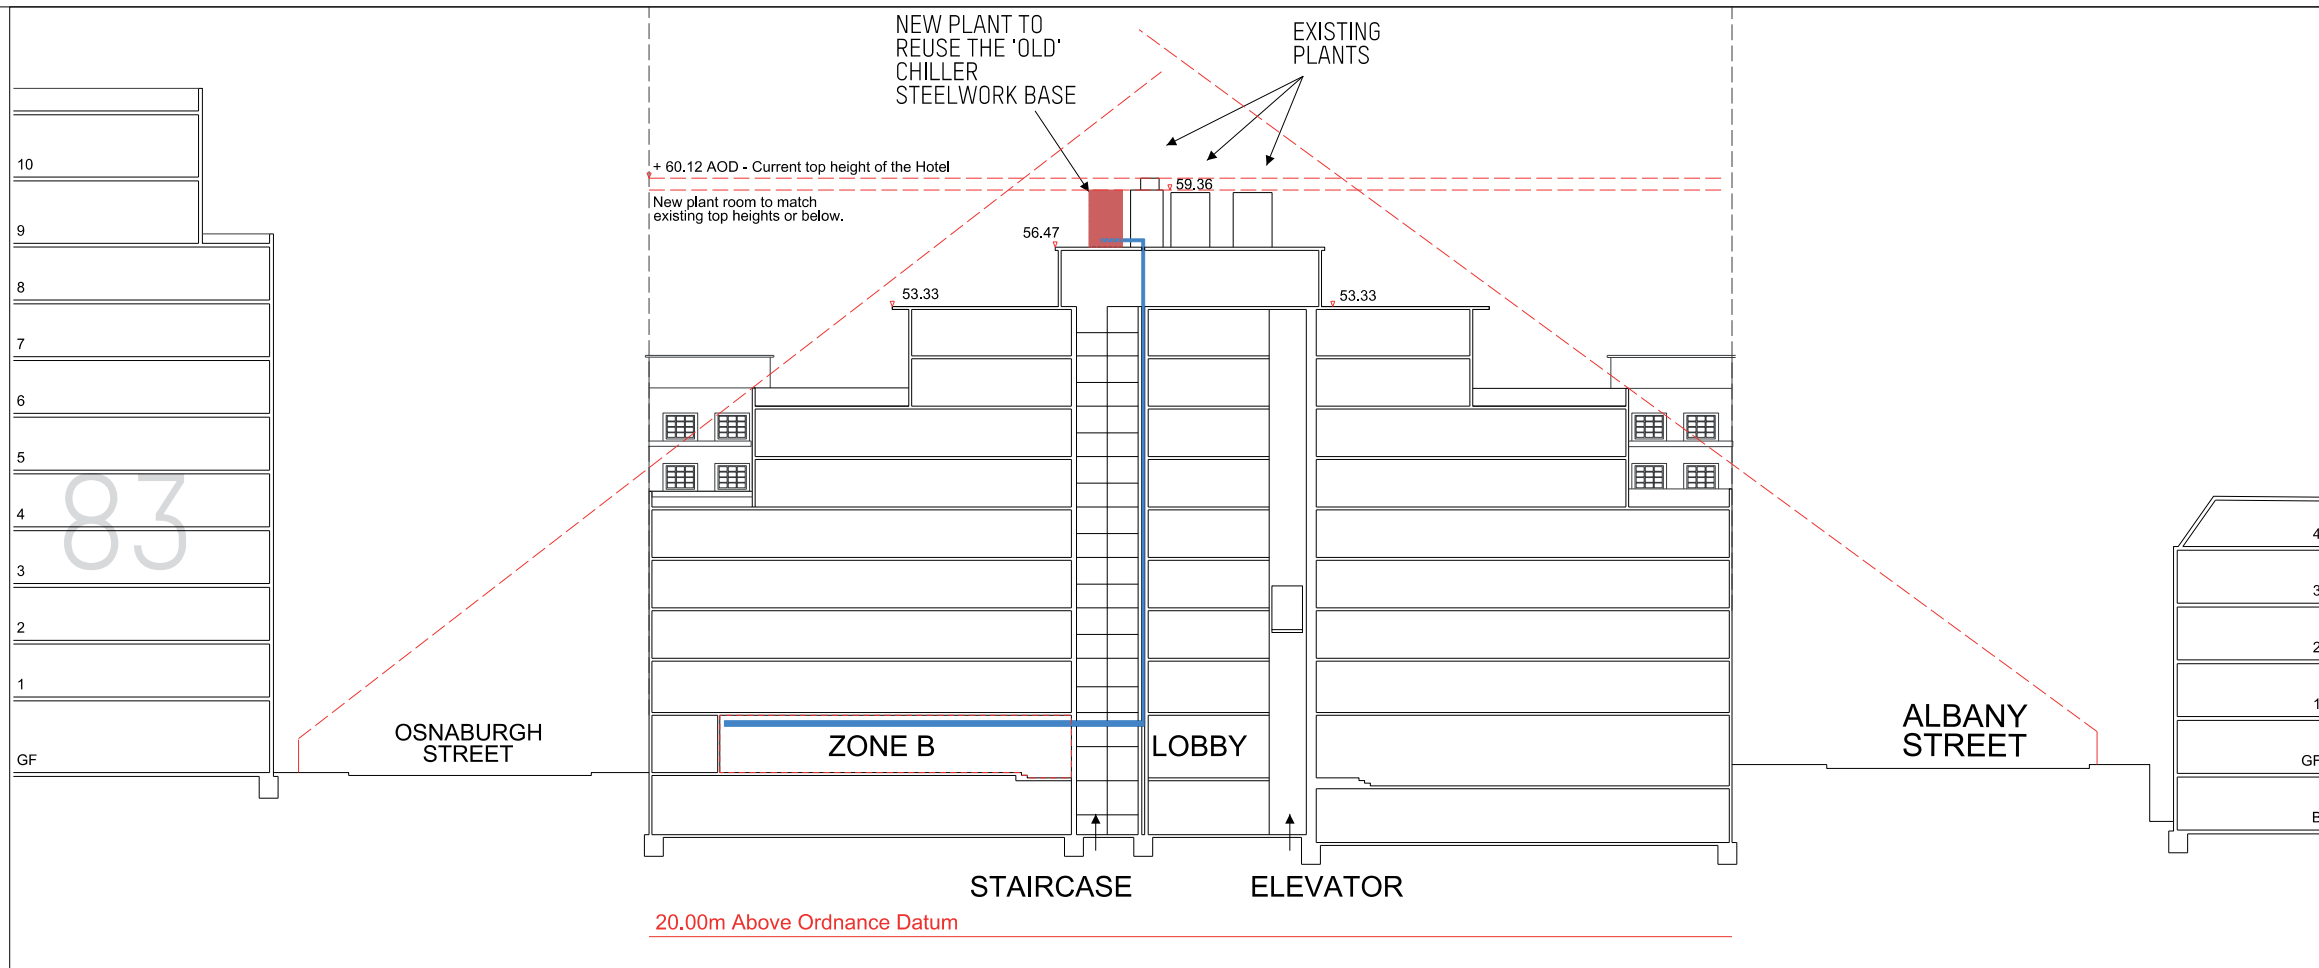


— SERVICES ROUTE

■ PROPOSED NEW PLANT


SCHEMATIC SECTION/ SCALE 1:200

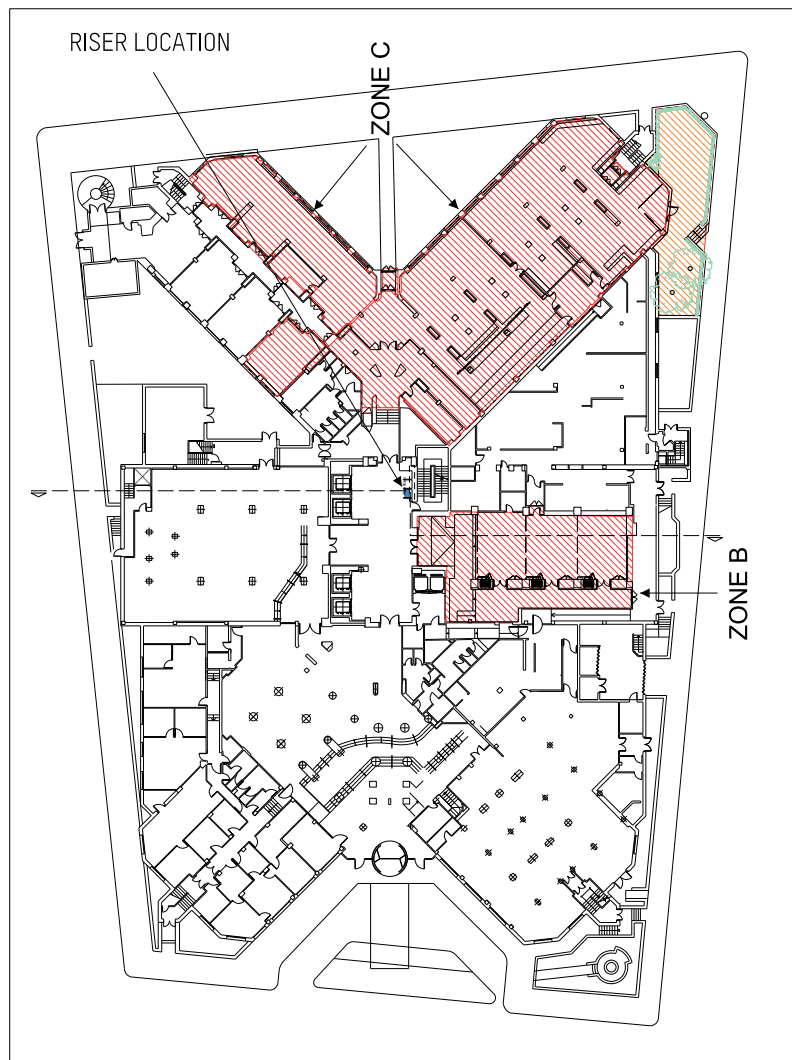


GROUND FLOOR PLAN/ SCALE 1:400

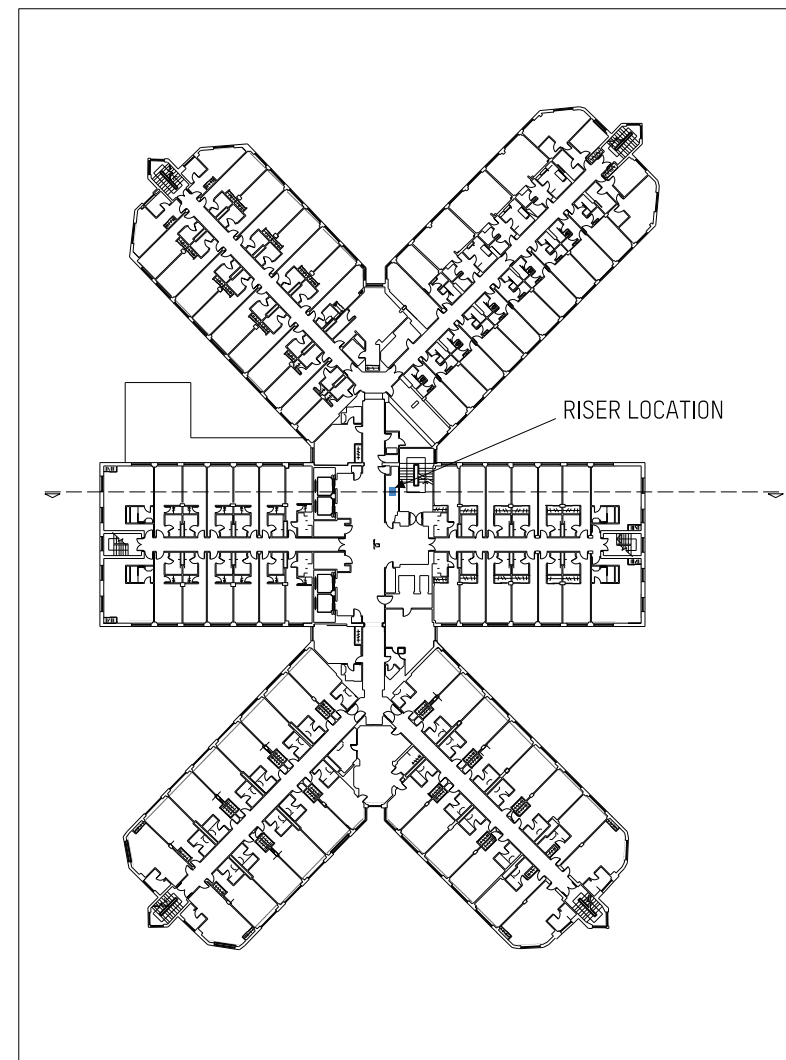

FIRST FLOOR PLAN-TYPICAL PLAN (LEVEL 1-4)/ SCALE 1:400

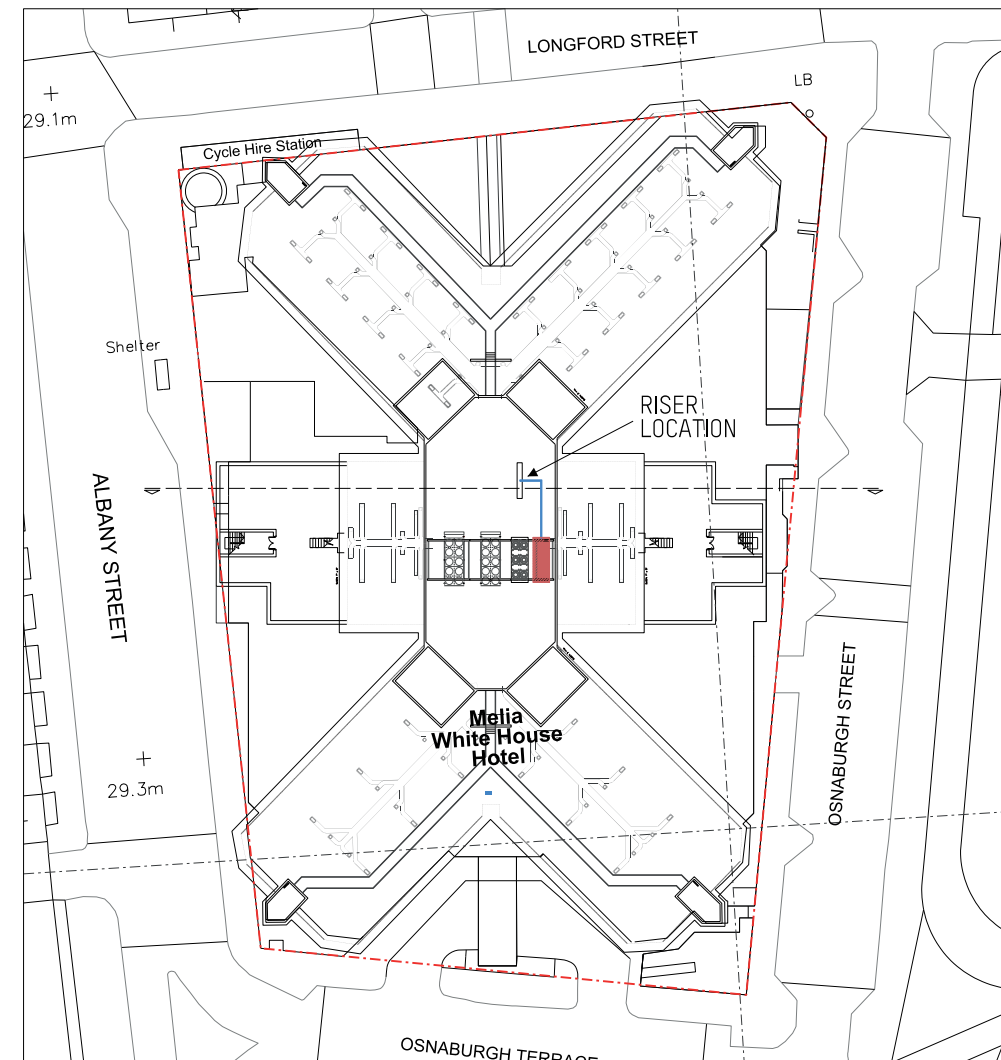

ROOF PLAN/ SCALE 1:400

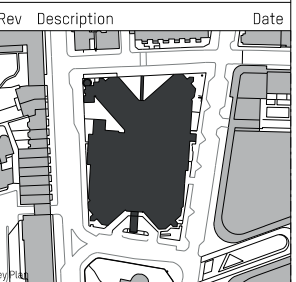

PLANNING
Issued only for purpose indicated

Mackay Partners

ARCHITECTS & DESIGNERS
Florin Studios, Florin Court, 6-9 Charterhouse Square
London EC1M 6EY tel +44 (0)207 608 1177
e mail: contact@mackayandpartners.co.uk

Job Title
White House Hotel

Drawing Title
**PROPOSAL
SECTION AND PLANS
PLANT SPACE AND SERVICES ROUTE**

Scale @ A1	1:200	Scale @ A3	1:400	Drawn by	MT
Date	05/05/2017	Checked by	KM		
Drawing No.	598.16_PL_51XX_590	Rev.	-		

4.2 3D Views

Existing



Existing / A la carte Restaurant



Existing / A la carte Restaurant

Concept views / Existing panelling to be retained and painted.

Proposal



Proposal / Zone B Meeting Rooms



Proposal / Zone B Meeting Rooms

4.2 3D Views


Existing



Existing / Reception

Concept views / Existing panelling to be retained and painted.

Proposal

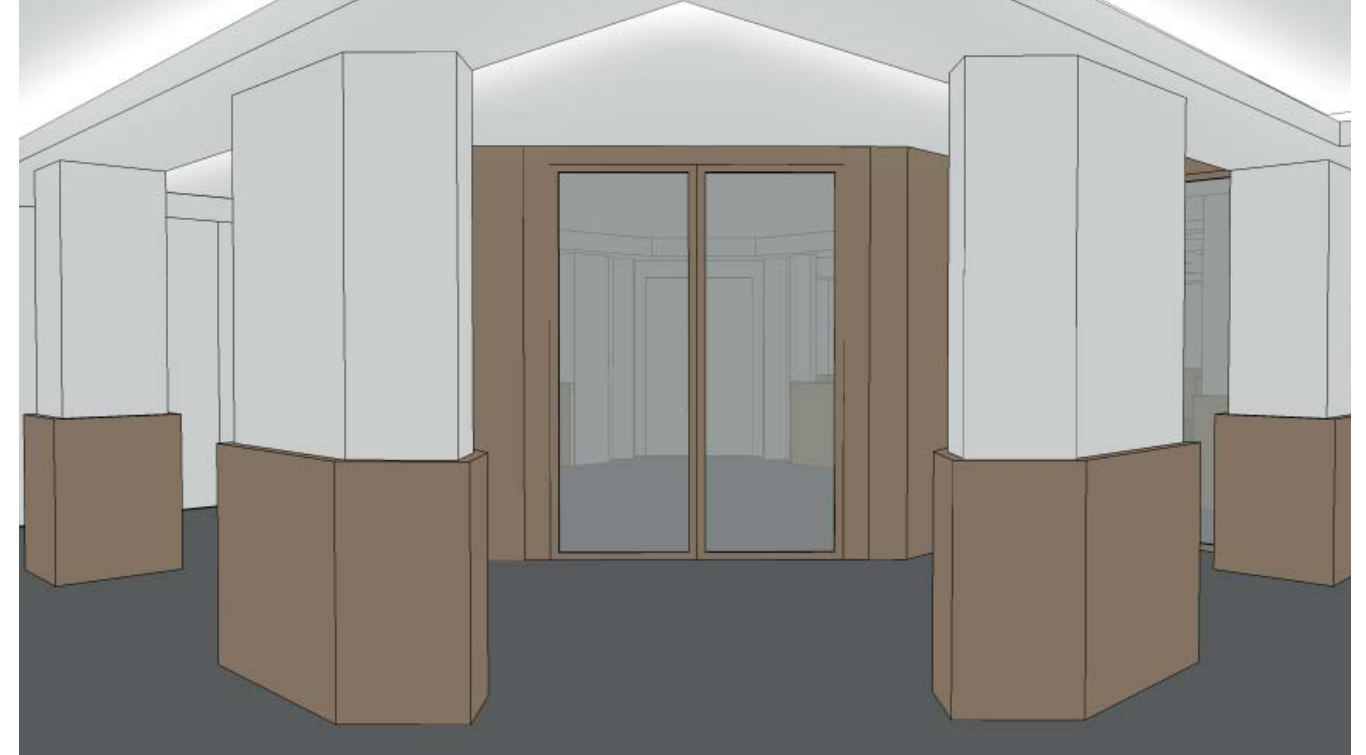

Proposal / Entrance to Restaurant

85



Existing / Restaurant



Proposal / Reastaurant

4.2 3D Views

86

Existing



Existing / Restaurant Bar

Concept views / Existing panelling to be retained and painted.


Proposal



Proposal / Restaurant Bar



Existing / Chester Suite

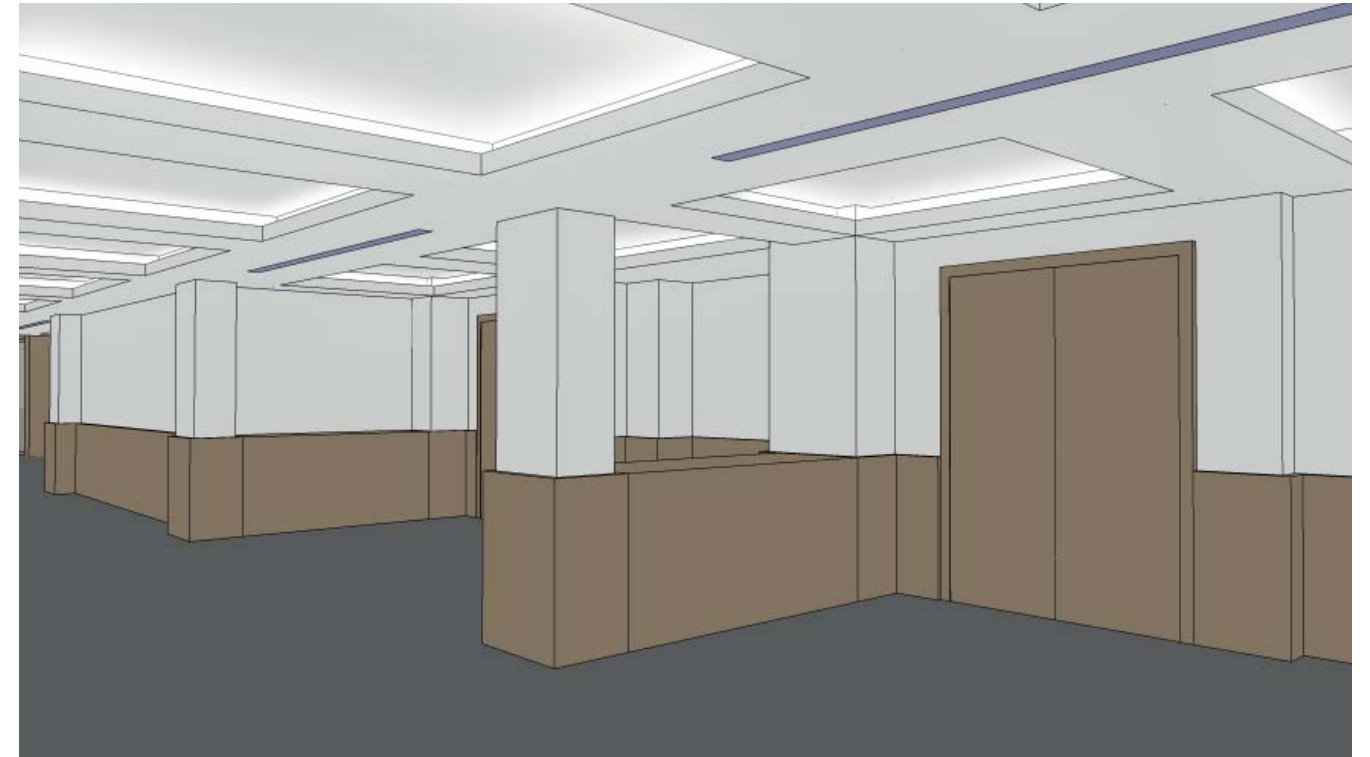

Proposal / Waiting Area

4.2 3D Views

87

Existing



Existing / Terrace

Concept views

Proposal



Proposal / Terrace



Existing / Terrace



Proposal / Terrace

