


REVISIONS:

NOTES:

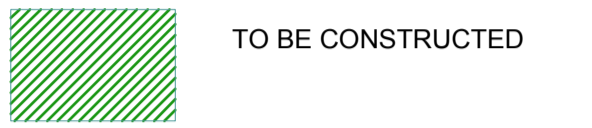

PLEASE REFER TO APPLICATION 2015/7140/L DRG. 0232_A_1003-L(2) FOR ORIGINAL CONSENTED DRAWING

ALL INFORMATION ON CONSENTED DRAWING 0232_A_1003-L(2) TO BE RETAINED UNLESS EXPRESSLY INDICATED ON THIS DRAWING

PROJECT:
28 GT JAMES STREET

DRAWING TITLE:
PROPOSED SECOND, THIRD AND FOURTH FLOOR PLANS

STATUS:
PLANNING




NOTE:
Do not scale from the drawing. Any discrepancies to be reported to the architect.
All dimensions will be taken on site prior to ordering and construction.
Copyright remains with the architect.
This drawing is to be read in conjunction with the specification and all other relevant drawings.

JAMES GORST
ARCHITECTS L t d

16A Crane Grove
London
N7 8NN

t 020 7336 7140
f 020 7336 7150
e info@jamesgorstarchitects.com

SCALE: 1:50@A1	DRAWING NUMBER: HD17_1003	REVISION: PI
-------------------	------------------------------	-----------------

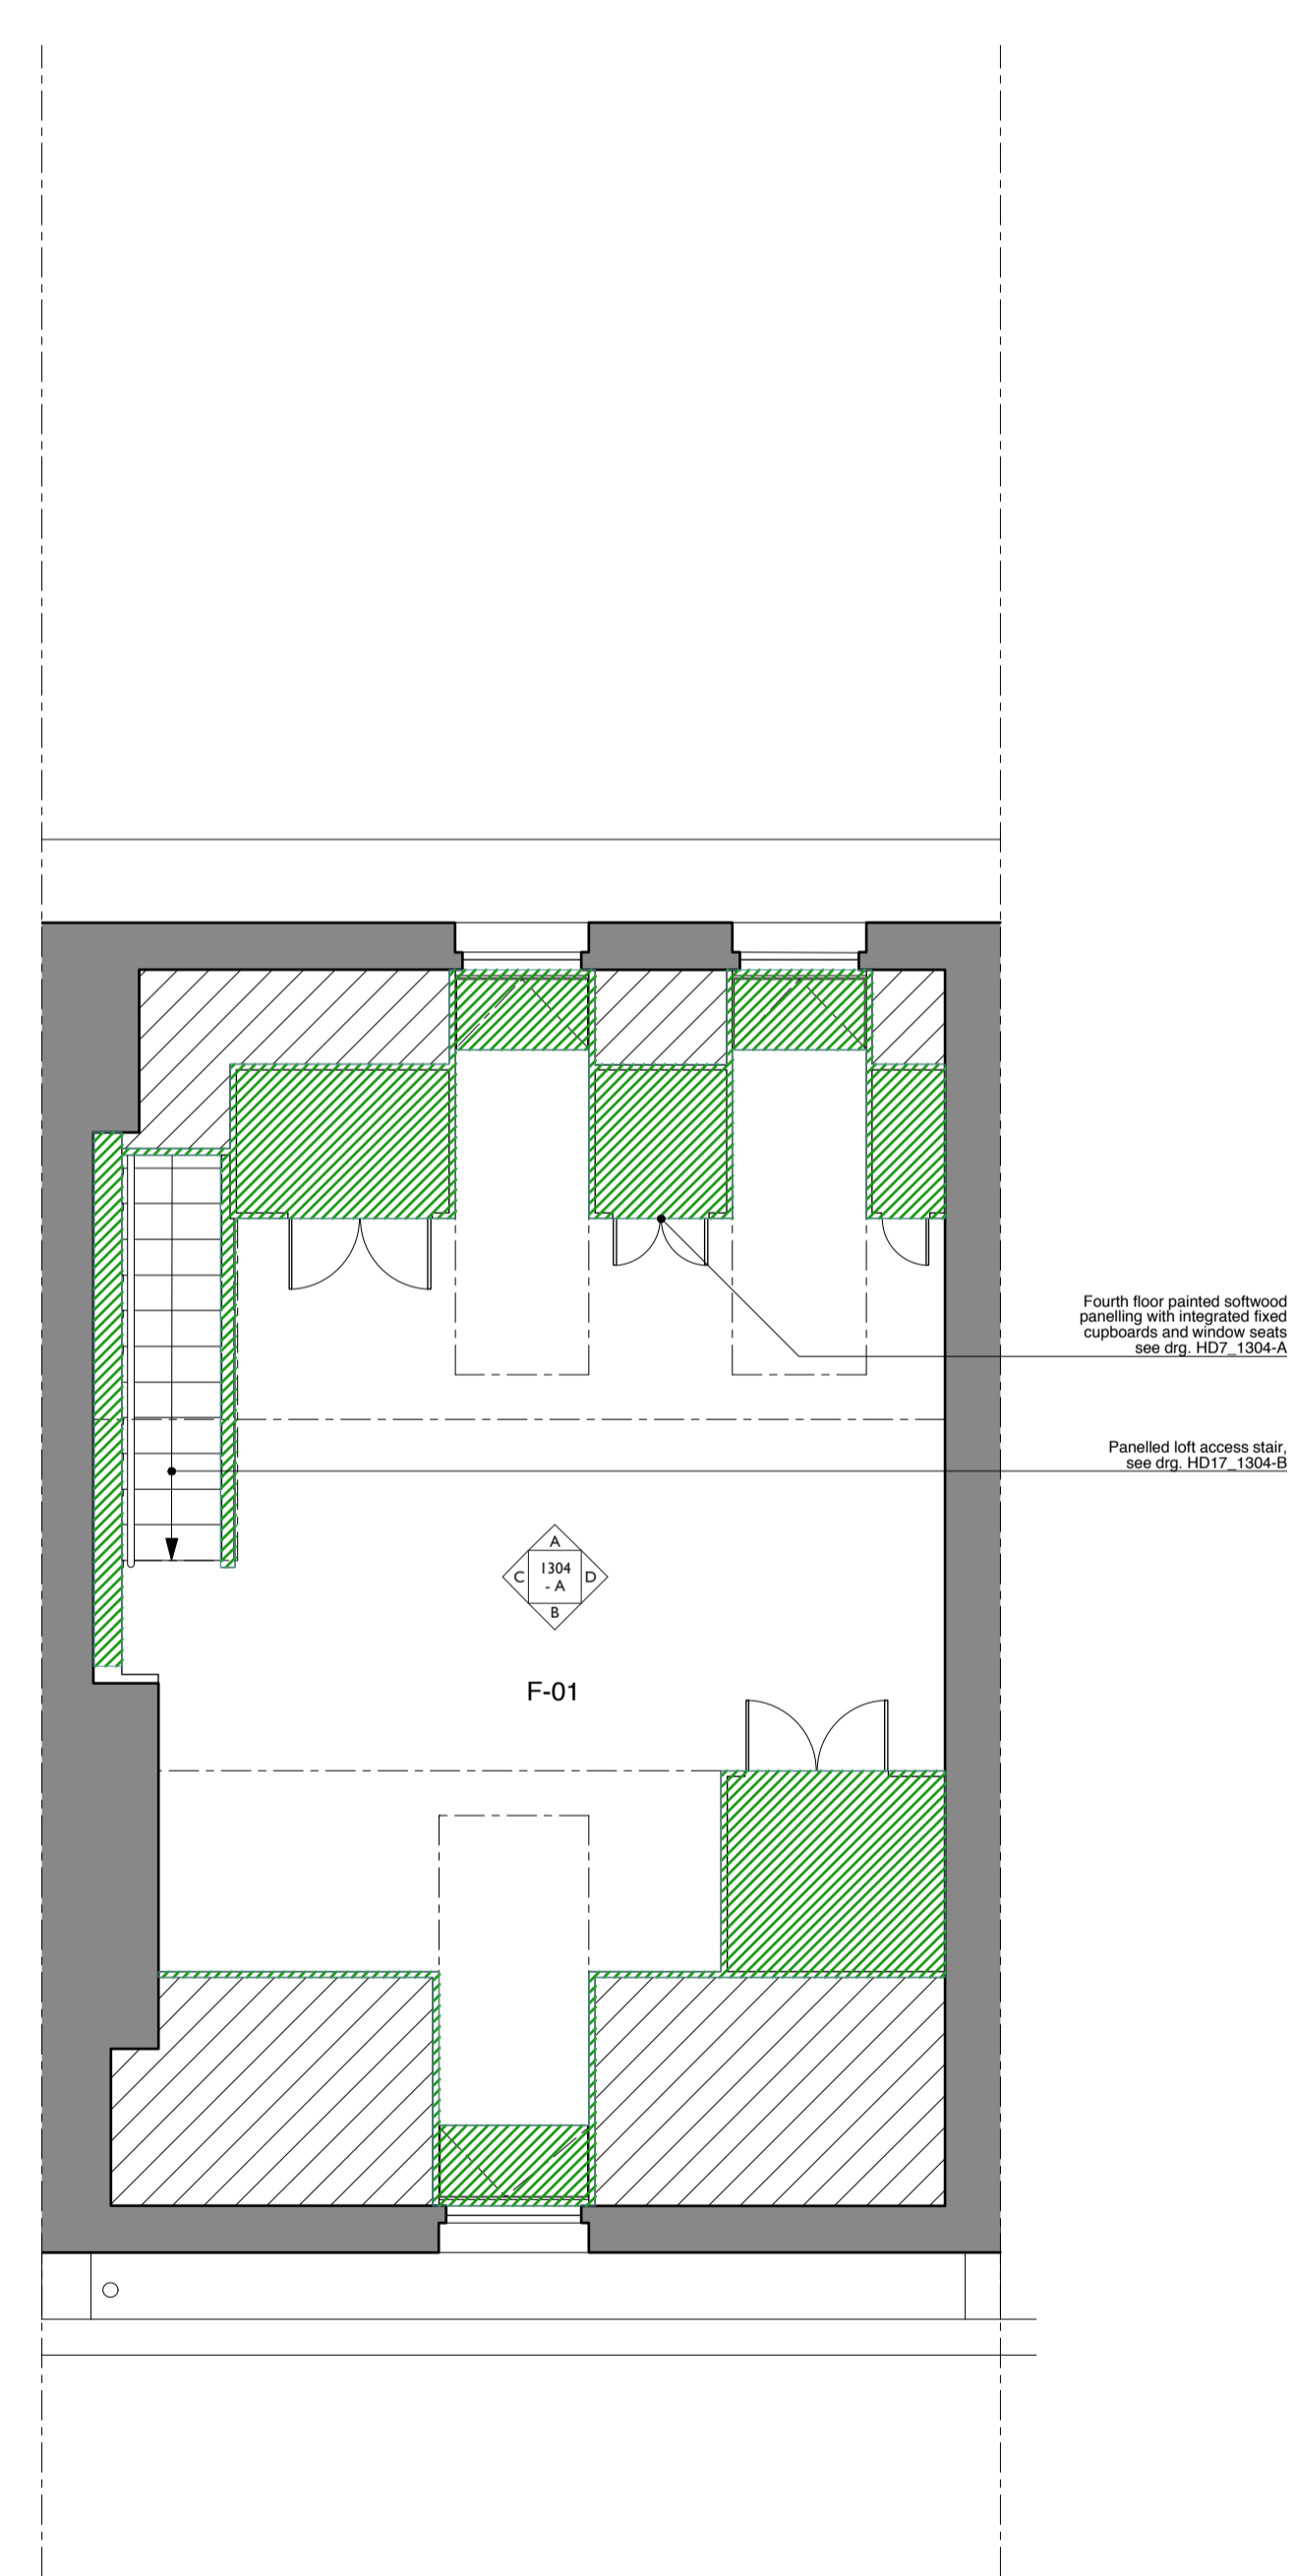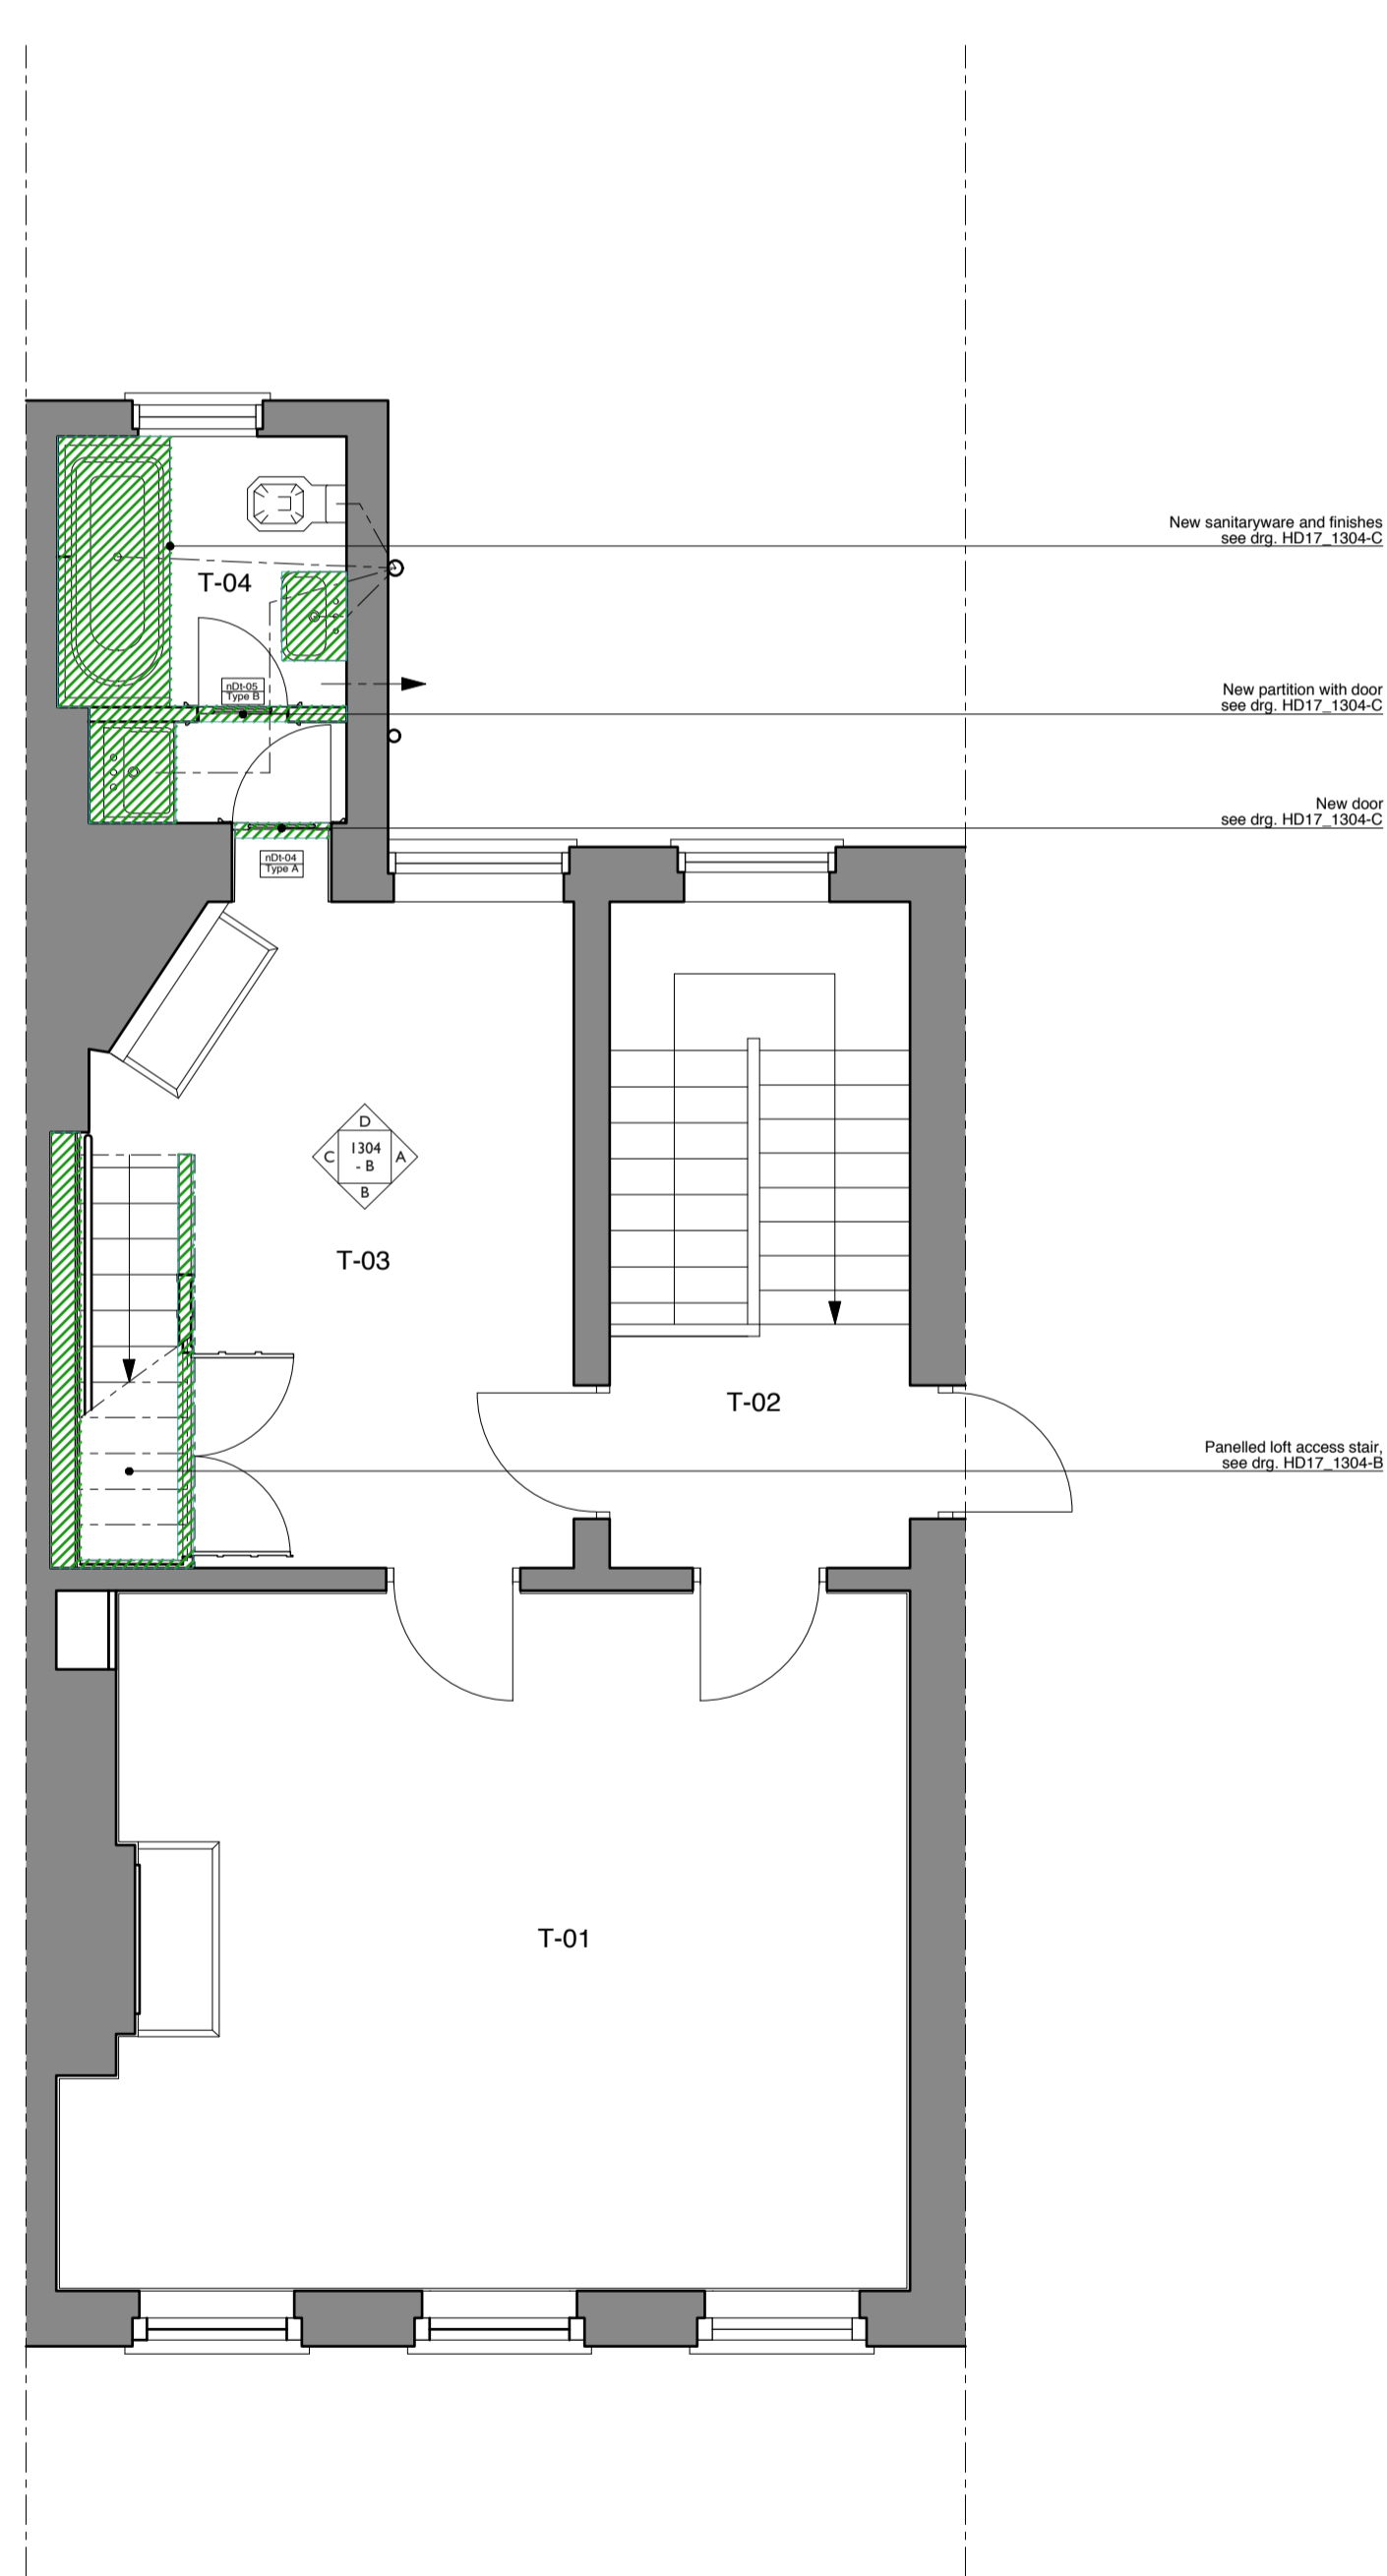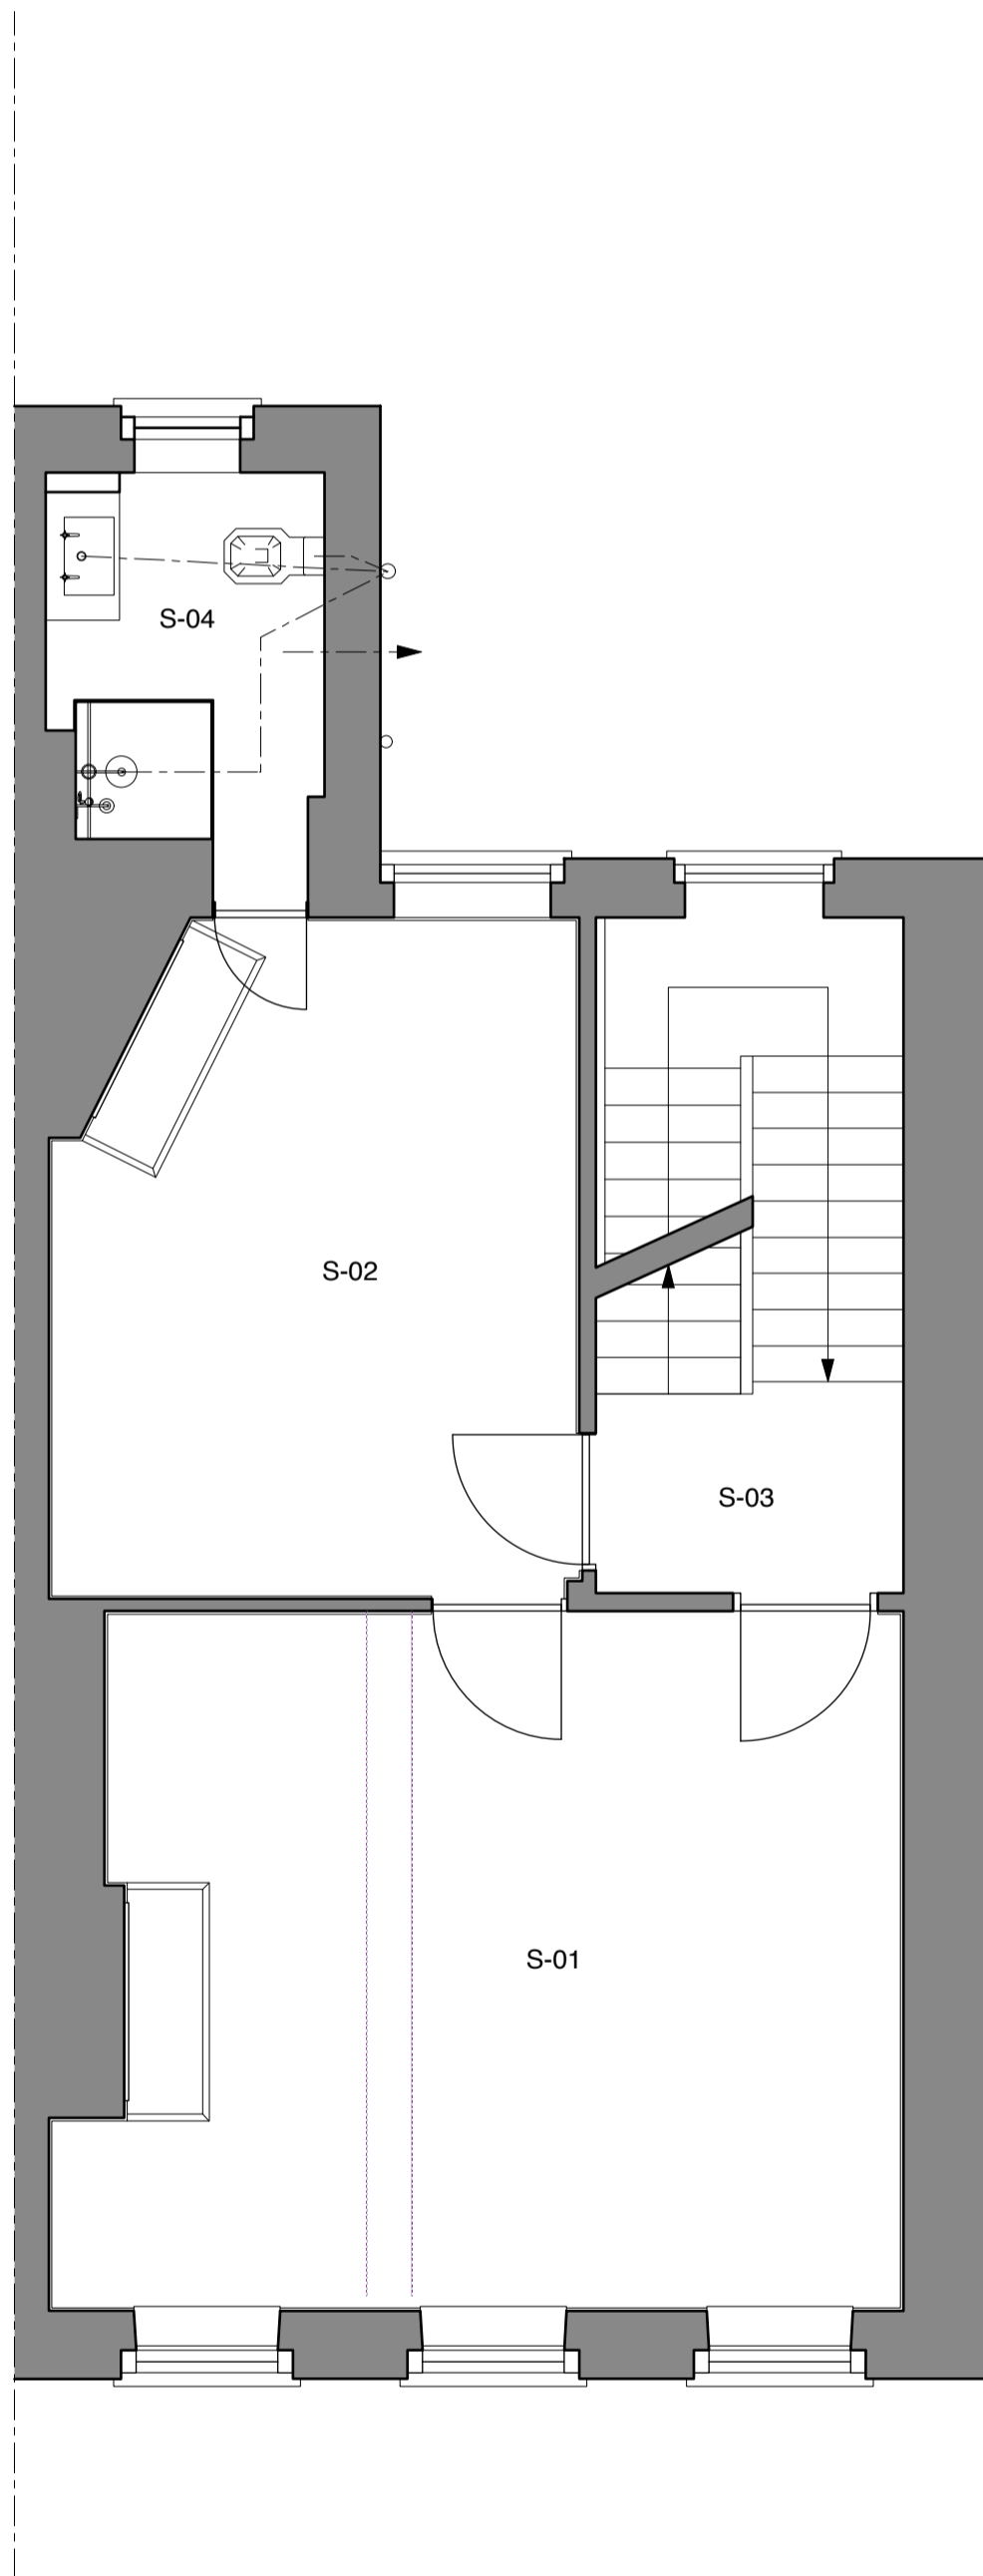

1 SECOND FLOOR PLAN
1:50

2 THIRD FLOOR PLAN
1:50

3 FOURTH FLOOR PLAN
1:50