



Elm Terrace

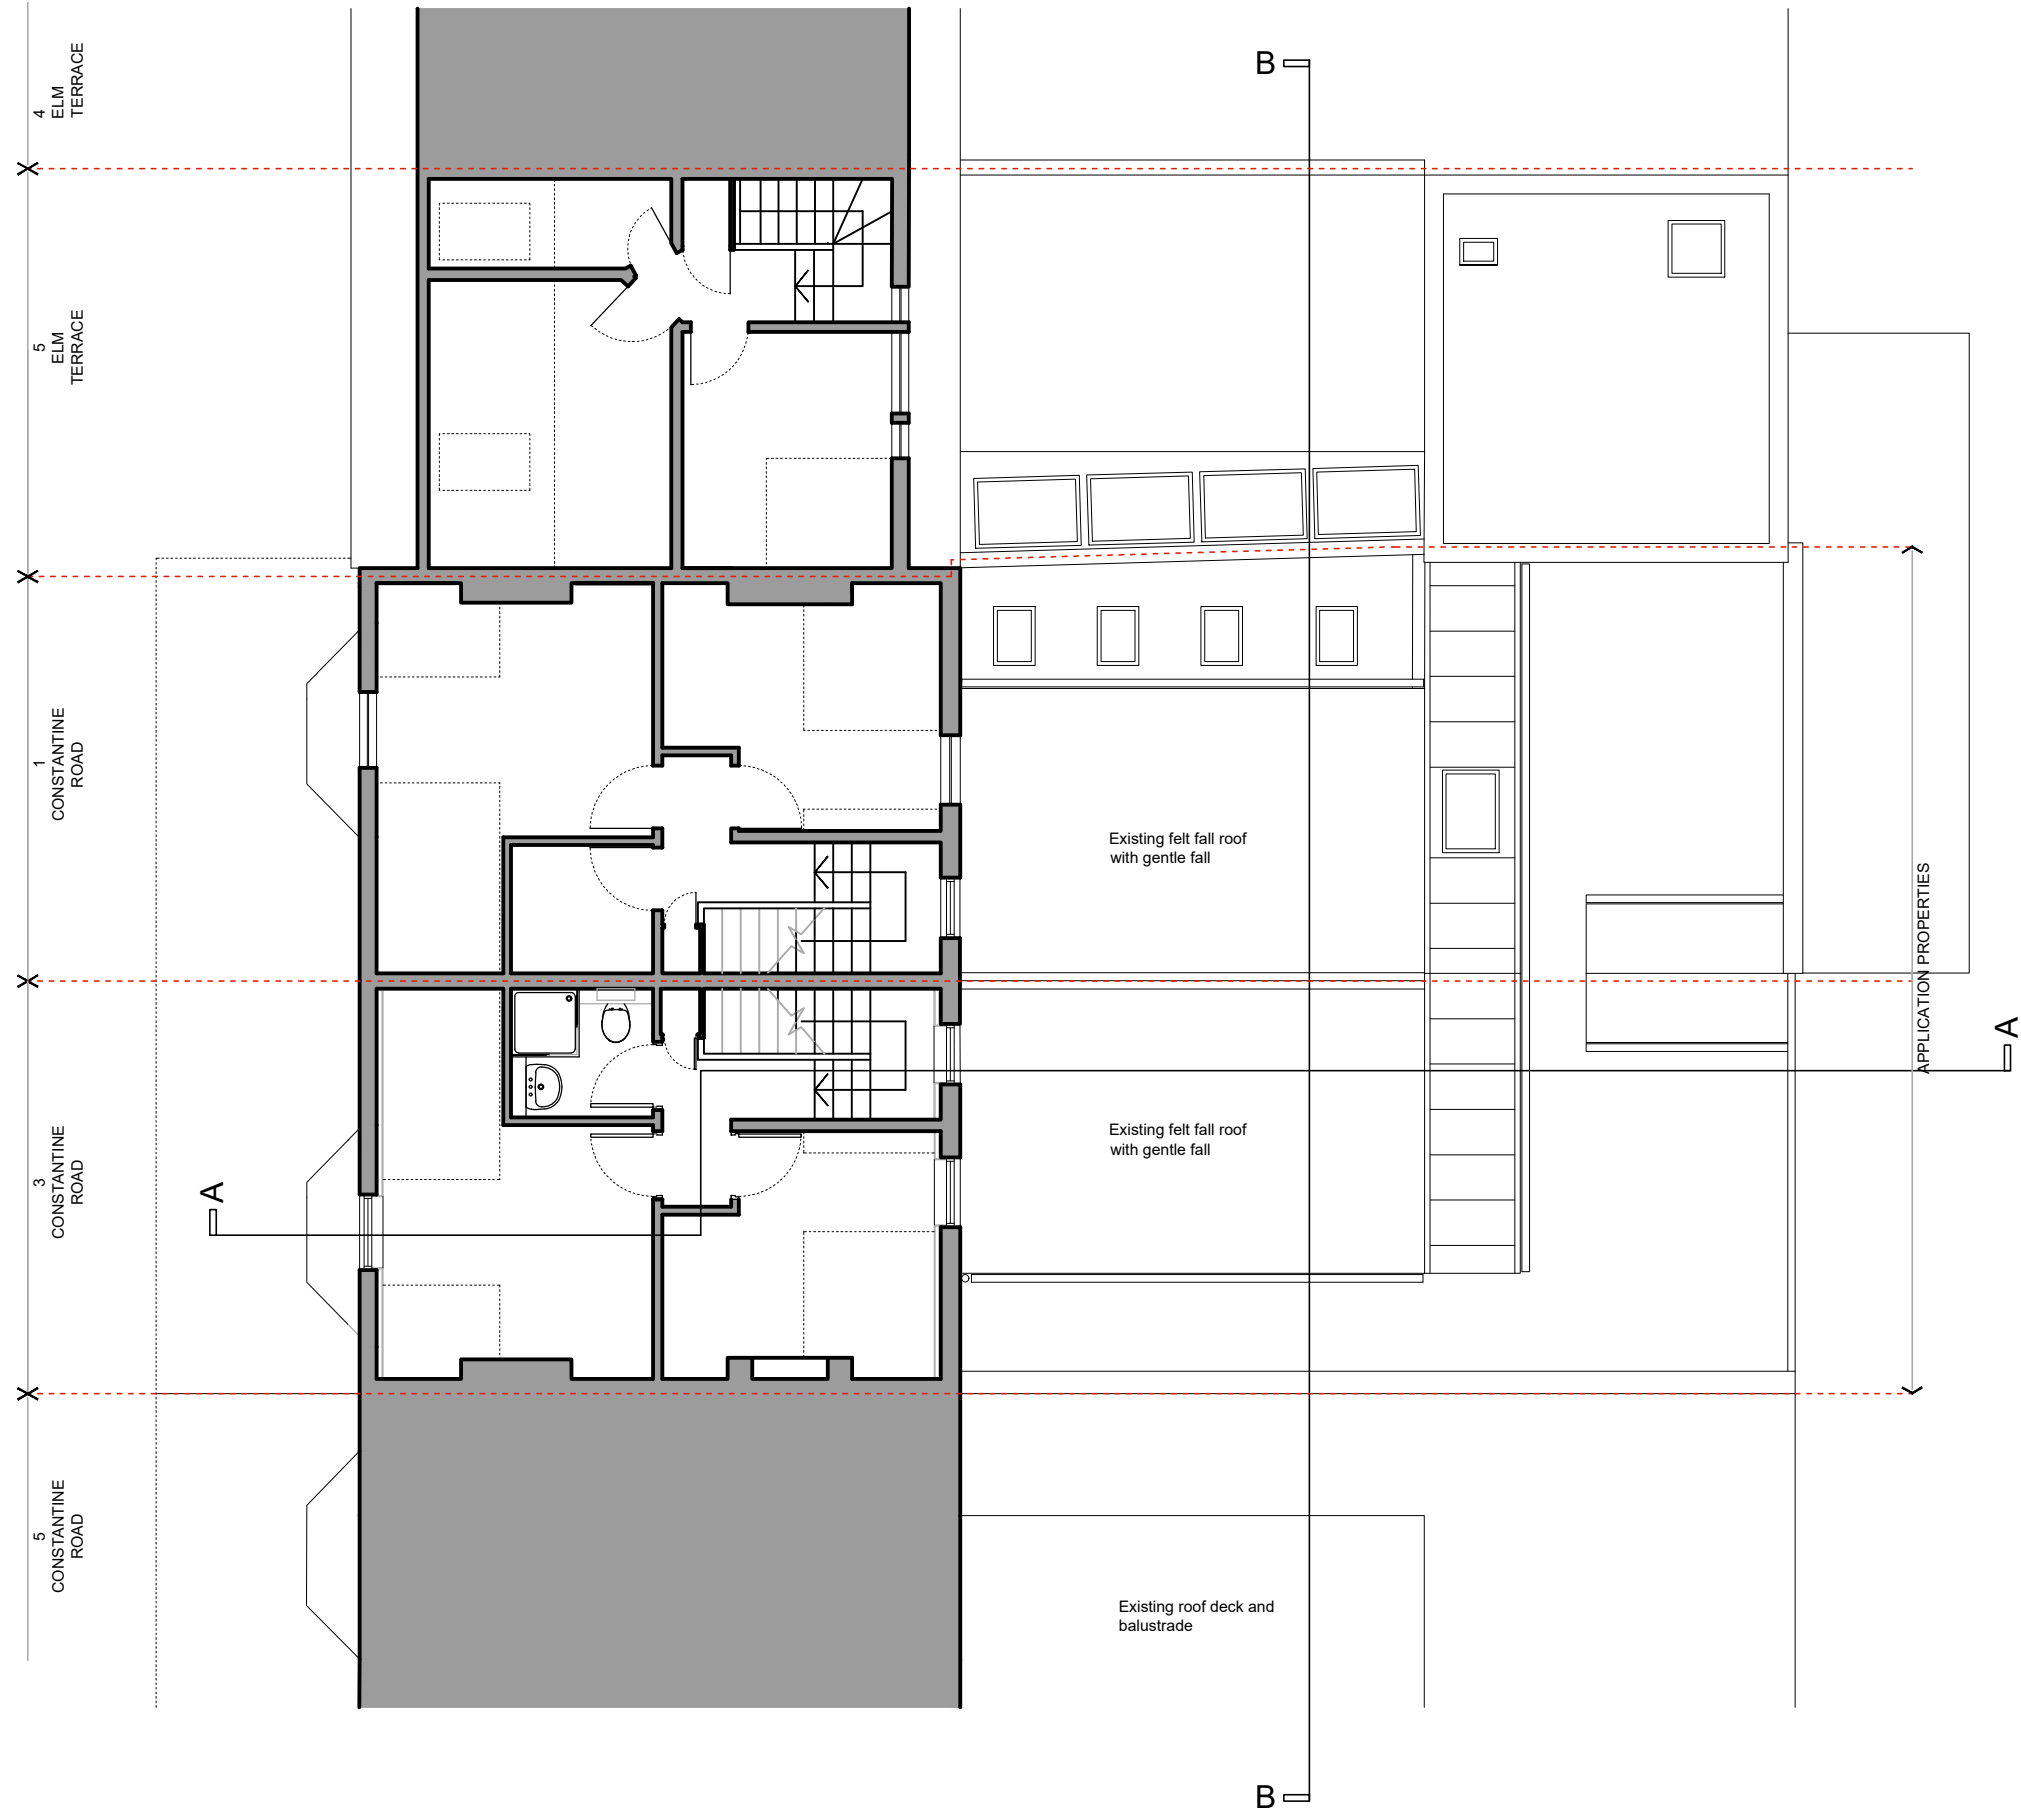

**NOTE**  
 THIS DRAWING IS TO BE READ IN CONJUNCTION WITH ALL OTHER RELEVANT DRAWINGS AND SPECIFICATIONS  
 THIS DRAWING HAS BEEN PREPARED FOR IDENTIFICATION PURPOSES ONLY. VERIFICATION OF DRAWN INFORMATION TO BE CARRIED OUT BY CONTRACTOR PRIOR TO OTHER USE. ALL DIMENSIONS TO BE CHECKED ON SITE AND SUCH DIMENSIONS TO BE THE CONTRACTOR'S RESPONSIBILITY. DRAWING ERRORS AND OMISSIONS TO BE REPORTED TO THE CONTRACT ADMINISTRATOR.

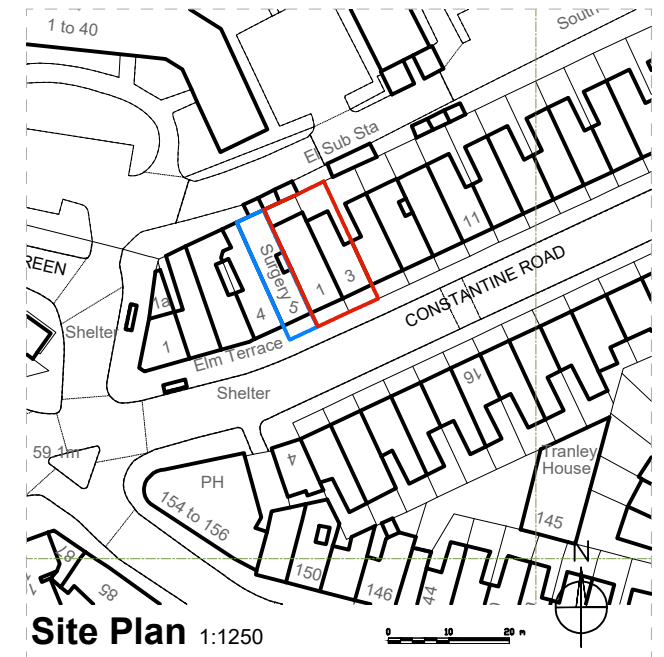

EXISTING 2ND FLOOR PLAN

1 & 3 Constantine Road



REVISION	DATE

**Evelegh Designs**

38 Northwood Road  
 London, N6 5TP

rupert@eveleghdesigns.co.uk  
 jocelyn@eveleghdesigns.co.uk  
 tel 07722 830254

project	no		
1 & 3 CONSTANTINE ROAD	17/15		
London NW3			
drawing	no		
EXISTING SECOND FLOOR	SV 01		
PLAN			
scale	date	drawn	checked
1:100@A3	25.04.17	RE	JLE

**PLANNING**