



**NOTE**  
 THIS DRAWING IS TO BE READ IN CONJUNCTION WITH ALL OTHER RELEVANT DRAWINGS AND SPECIFICATIONS  
 THIS DRAWING HAS BEEN PREPARED FOR IDENTIFICATION PURPOSES ONLY. VERIFICATION OF DRAWN INFORMATION TO BE CARRIED OUT BY CONTRACTOR PRIOR TO OTHER USE. ALL DIMENSIONS TO BE CHECKED ON SITE AND SUCH DIMENSIONS TO BE THE CONTRACTORS RESPONSIBILITY. DRAWING ERRORS AND OMISSIONS TO BE REPORTED TO THE CONTRACT ADMINISTRATOR.

Elm Terrace

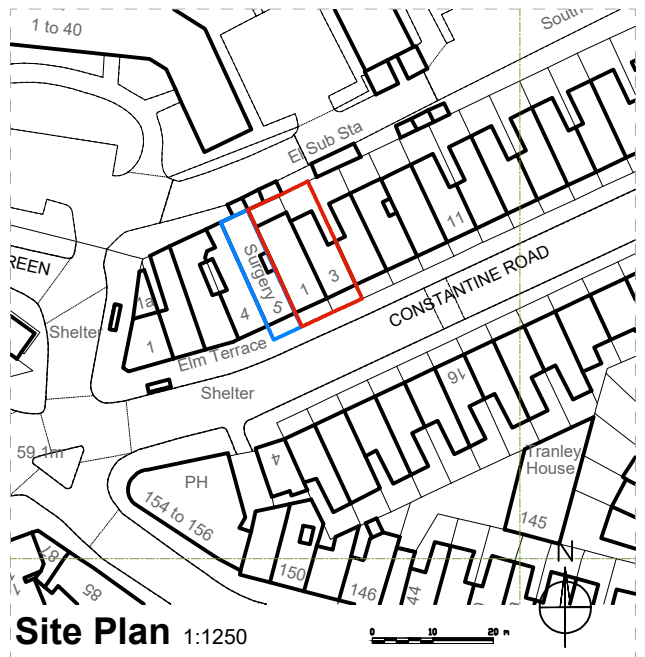

PROPOSED 2ND FLOOR PLAN  
**1 & 3 Constantine Road**

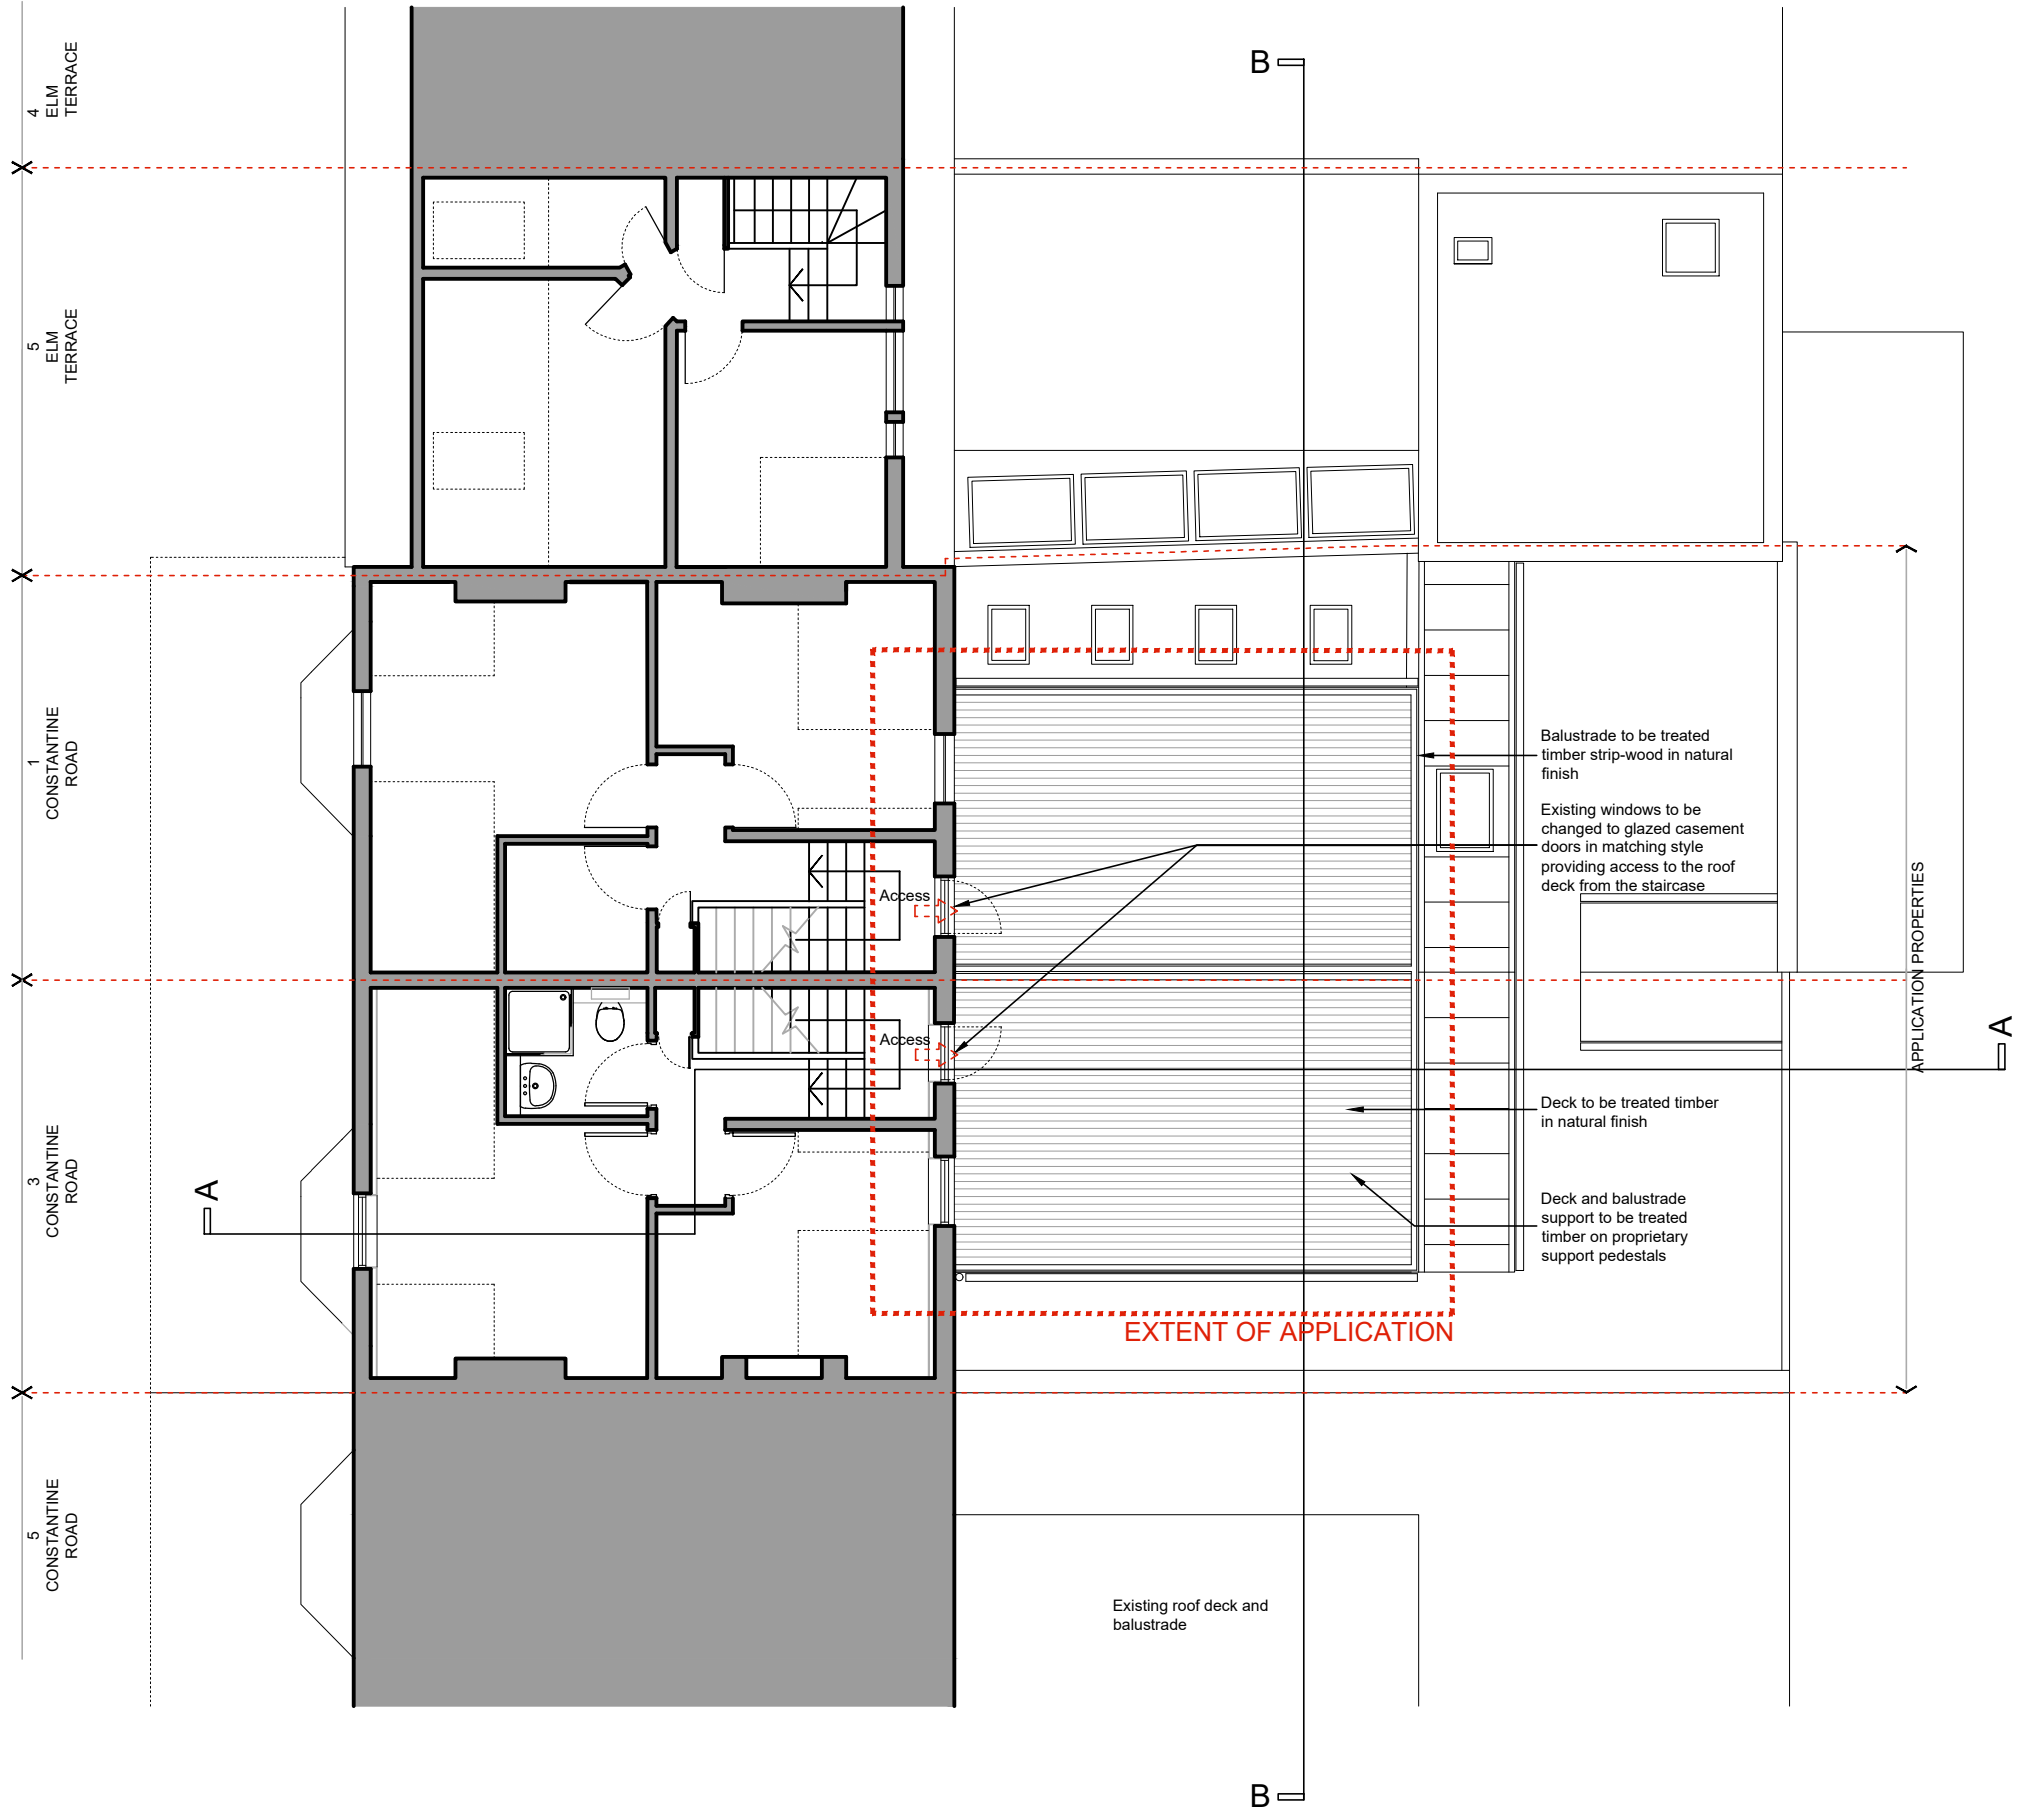

A - Site plan added	17/05/17
REVISION	DATE

**Eveleigh Designs**

rupert@eveleighdesigns.co.uk		jocelyn@eveleighdesigns.co.uk	
tel 07722 830254			
project	no	1 & 3 CONSTANTINE ROAD	17/15
London NW3			
drawing	no	PROPOSED SECOND FLOOR	GA 01 / A
PLAN			
scale	date	drawn	checked
1:100@A3	25.04.17	RE	JLE

**PLANNING**