

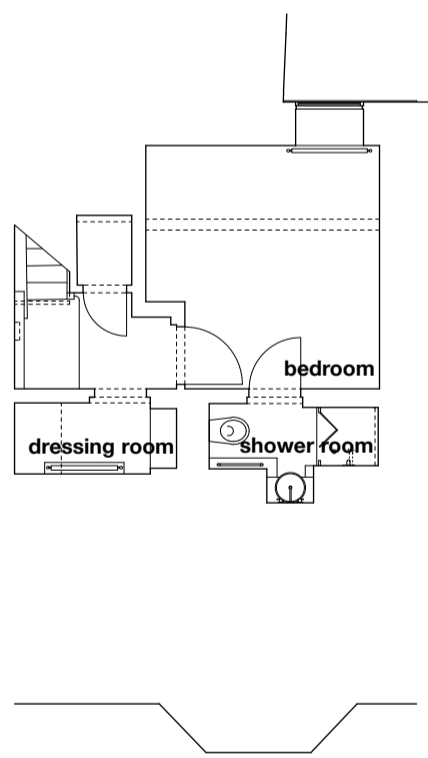


EXISTING GROUND FLOOR PLAN

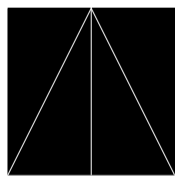

EXISTING BASEMENT FLOOR PLAN

EXISTING FLOOR PLANS

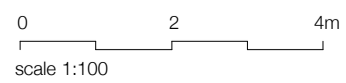

STUDIO MCLEOD

The Studio
320 Kilburn Lane
London W9 3EF

+44 (0)20 8968 5232
info@studiomcleod.com


notes		
revisions:	<ul style="list-style-type: none"> · · · · · · · · · · 	
<small>to be read in conjunction with all other information issued by other consultants. drawing not to be scaled - contractors must verify all dimensions on site before commencing work. any discrepancies to be reported to the designer. drawing to be read in conjunction with all other relevant drawings. all dimensions in mm unless otherwise stated</small>		
<small>Studio McLeod Architecture Limited: The Studio, 320 Kilburn Lane, London, W9 3EF. Registered in England. Company Number 08474700</small>		
<p>GROUND FL FLAT, 53 ACHILLES ROAD LONDON, NW6 1DZ</p>		
<p>EXISTING FLOOR PLANS</p>		
drawing no.	127-SU-01	rev. -
scale	1:100 @A3	
date	9 MAY 2017	
status	PLANNING	



EXISTING FRONT ELEVATION



EXISTING REAR ELEVATION

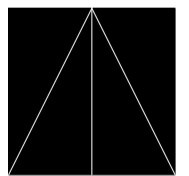

STUDIO MCLEOD

The Studio
320 Kilburn Lane
London W9 3EF



+44 (0)20 8968 5232
info@studiomcleod.com

notes
revisions:



to be read in conjunction with all other information issued by other consultants - drawing not to be scaled - contractors must verify all dimensions on site before commencing work, any discrepancies to be reported to the designer, drawing to be read in conjunction with all other relevant drawings, all dimensions in mm unless otherwise stated

Studio McLeod Architecture Limited: The Studio, 320 Kilburn Lane, London, W9 3EF. Registered in England. Company Number 08474700

GROUND FL FLAT, 53 ACHILLES ROAD LONDON, NW6 1DZ	
EXISTING ELEVATIONS	
drawing no. 127-SU-02	rev. -
scale 1:100 @A3	
date 9 MAY 2017	
status PLANNING	

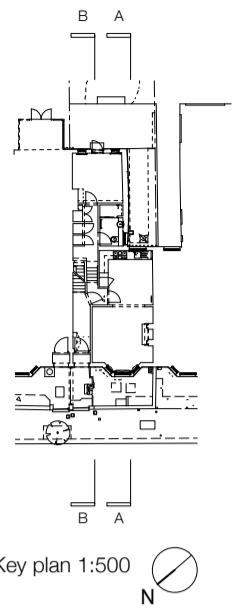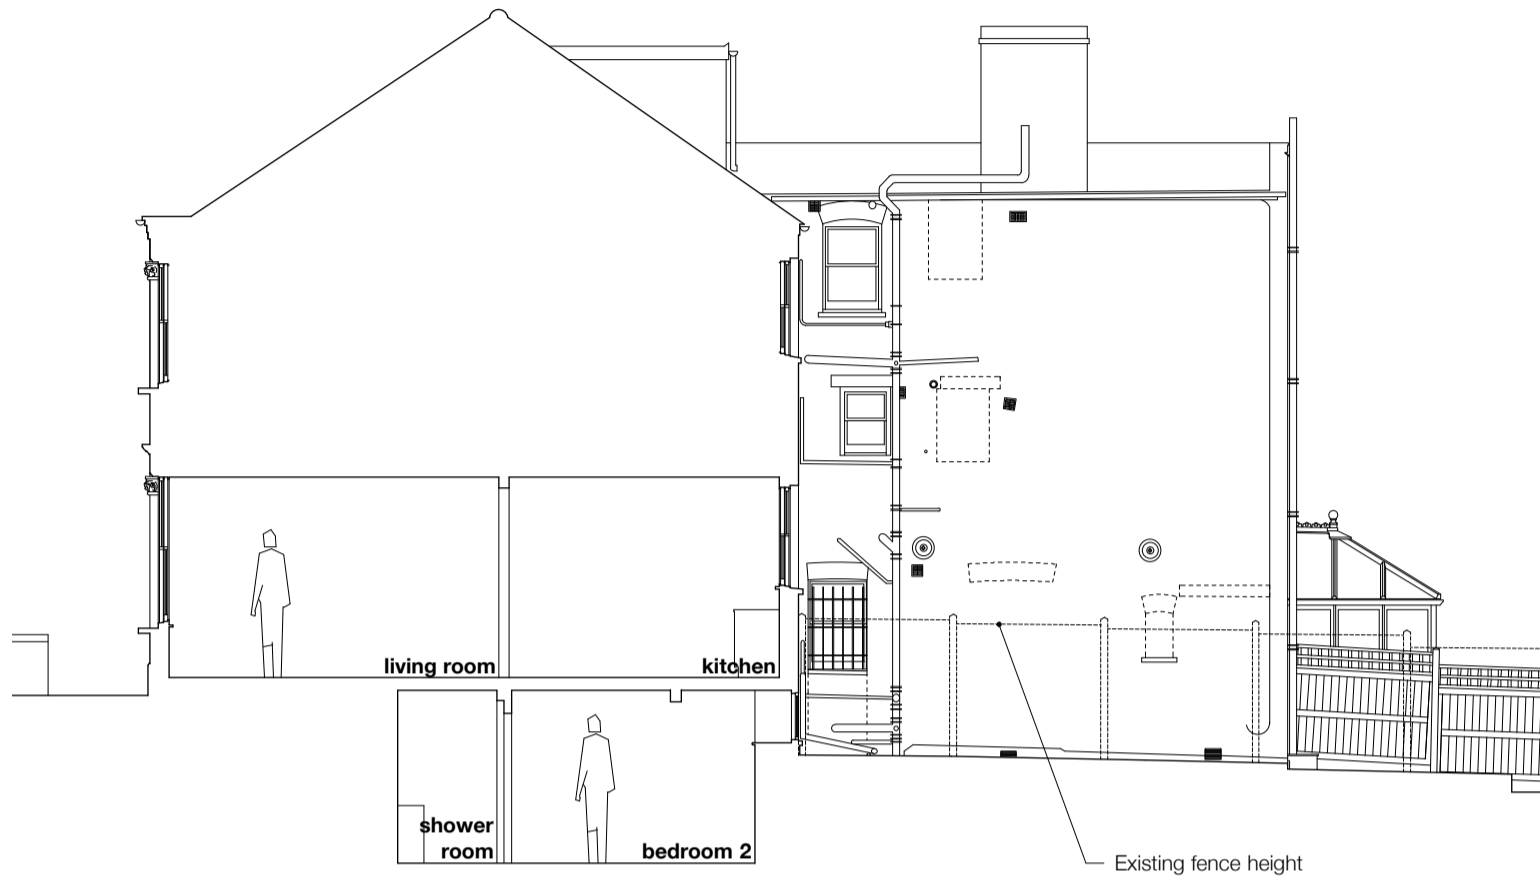

EXISTING SECTION AA

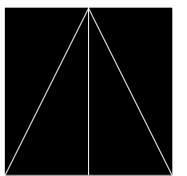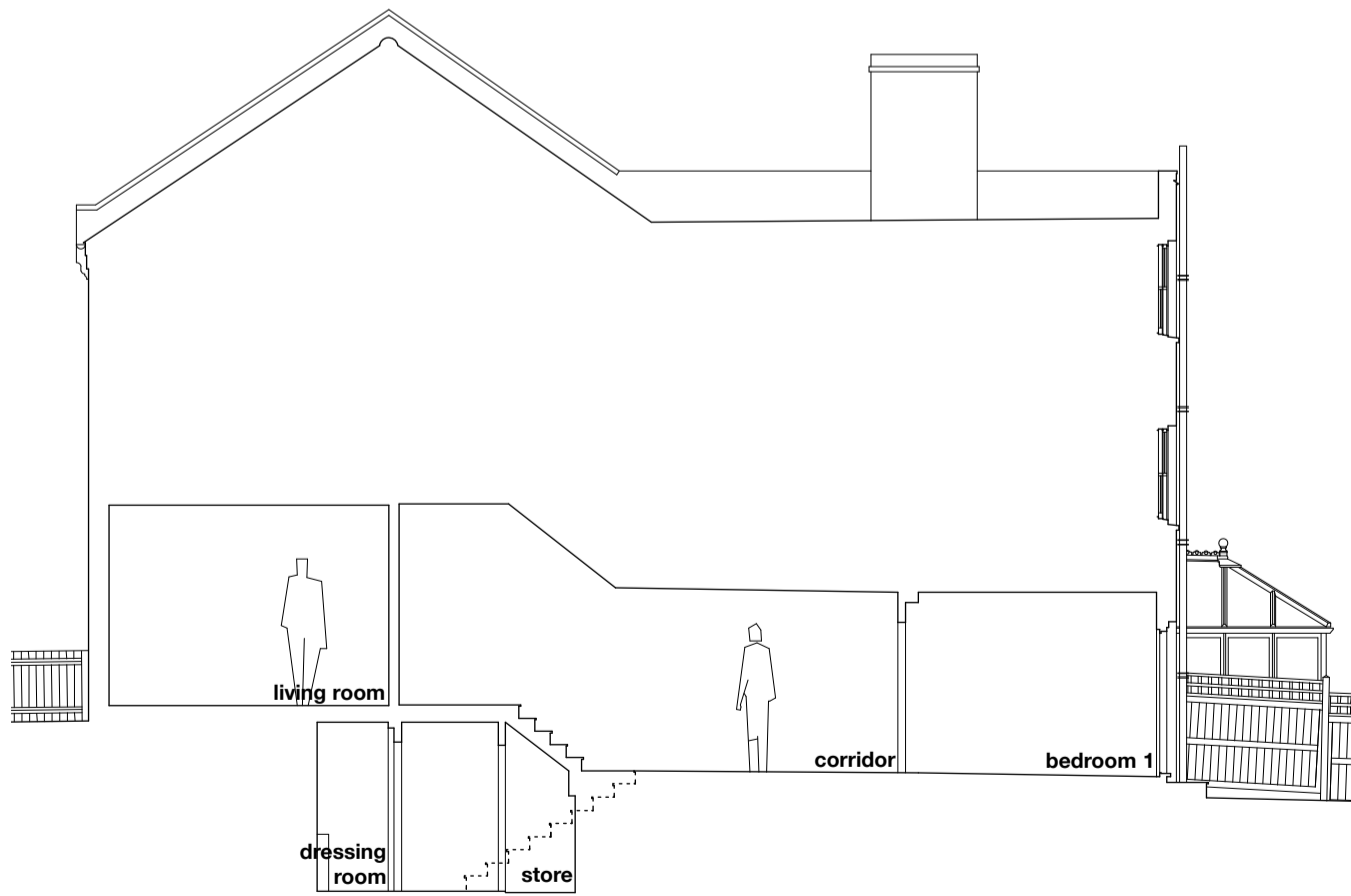

STUDIO MCLEOD

The Studio
320 Kilburn Lane
London W9 3EF

+44 (0)20 8968 5232
info@studiomcleod.com

notes
revisions:

to be read in conjunction with all other information issued by other consultants. drawing not to be scaled - contractors must verify all dimensions on site before commencing work. any discrepancies to be reported to the designer. drawing to be read in conjunction with all other relevant drawings. all dimensions in mm unless otherwise stated

Studio McLeod Architecture Limited: The Studio, 320 Kilburn Lane, London, W9 3EF. Registered in England. Company Number 08474700

**GROUND FL FLAT, 53 ACHILLES ROAD
LONDON, NW6 1DZ**

EXISTING SECTIONS	
drawing no. 127-SU-03	rev. -
scale 1:100 @A3	
date 9 MAY 2017	
status PLANNING	

