



PROPOSED GROUND FLOOR PLAN

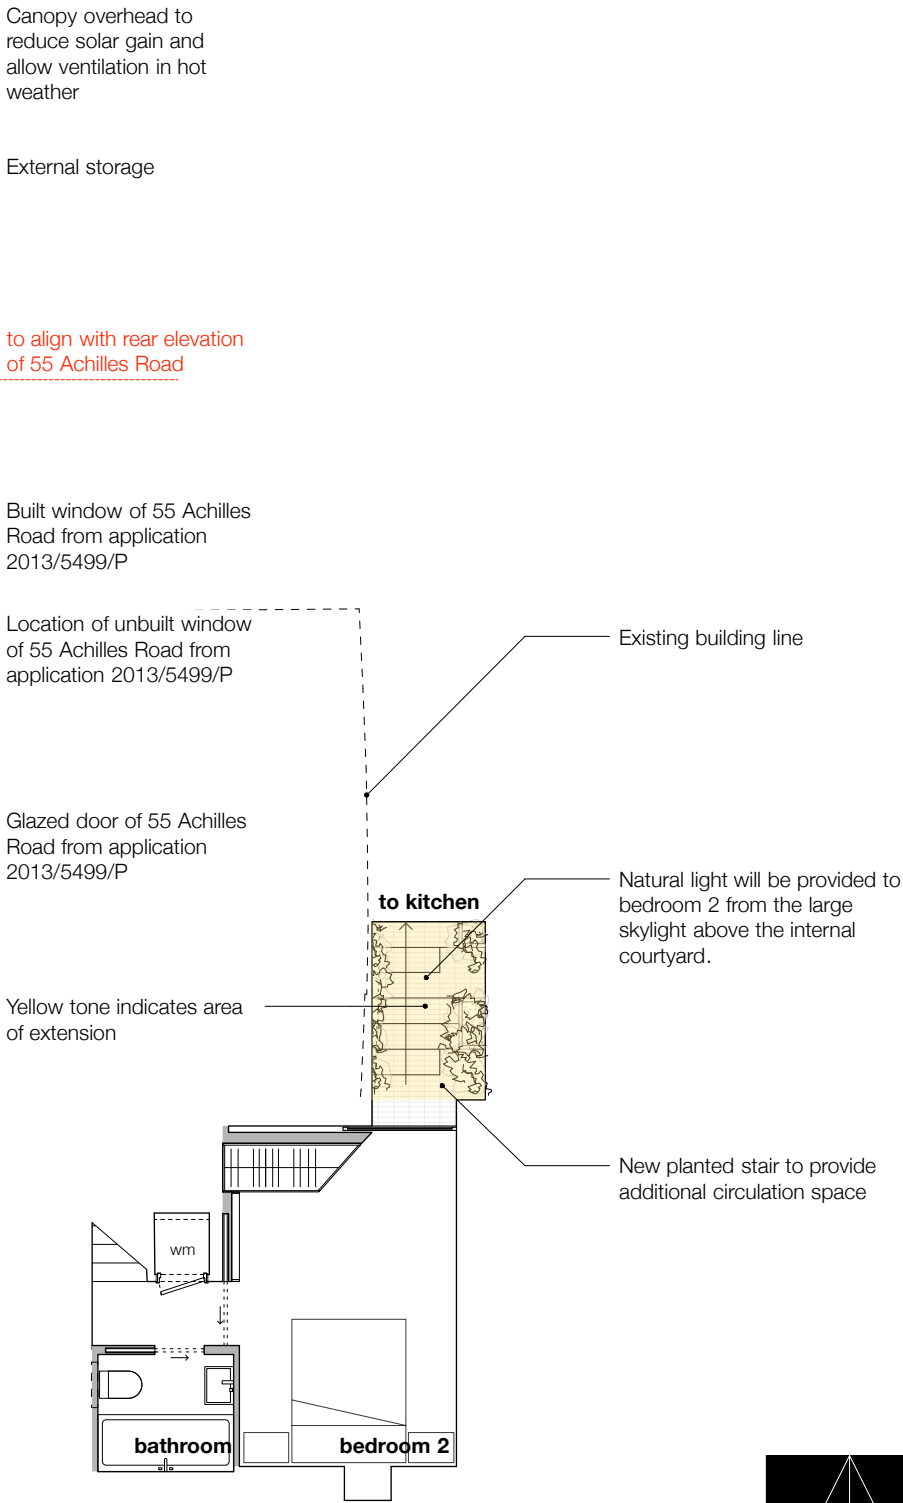


PROPOSED BASEMENT FLOOR PLAN


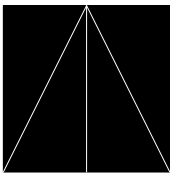


STUDIO MCLEOD

The Studio
320 Kilburn Lane
London W9 3EF
+44 (0)20 8968 5232
info@studiomcleod.com

notes	
N	
Planning: new internal area	
Planning: new walls	
revisions:	
to be read in conjunction with all other information issued by other consultants. drawing not to be scaled - contractors must verify all dimensions on site before commencing work. any discrepancies to be reported to the designer. drawing to be read in conjunction with all other relevant drawings. all dimensions in mm unless otherwise stated	
Studio McLeod Architecture Limited: The Studio, 320 Kilburn Lane, London, W9 3EF. Registered in England. Company Number 08474700	
GROUND FL FLAT, 53 ACHILLES ROAD LONDON, NW6 1DZ	
PROPOSED PLANS	
drawing no. 127-PL-01	rev. -
scale 1:100 @A3	
date 9 MAY 2017	
status PLANNING	

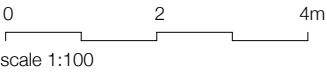

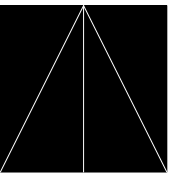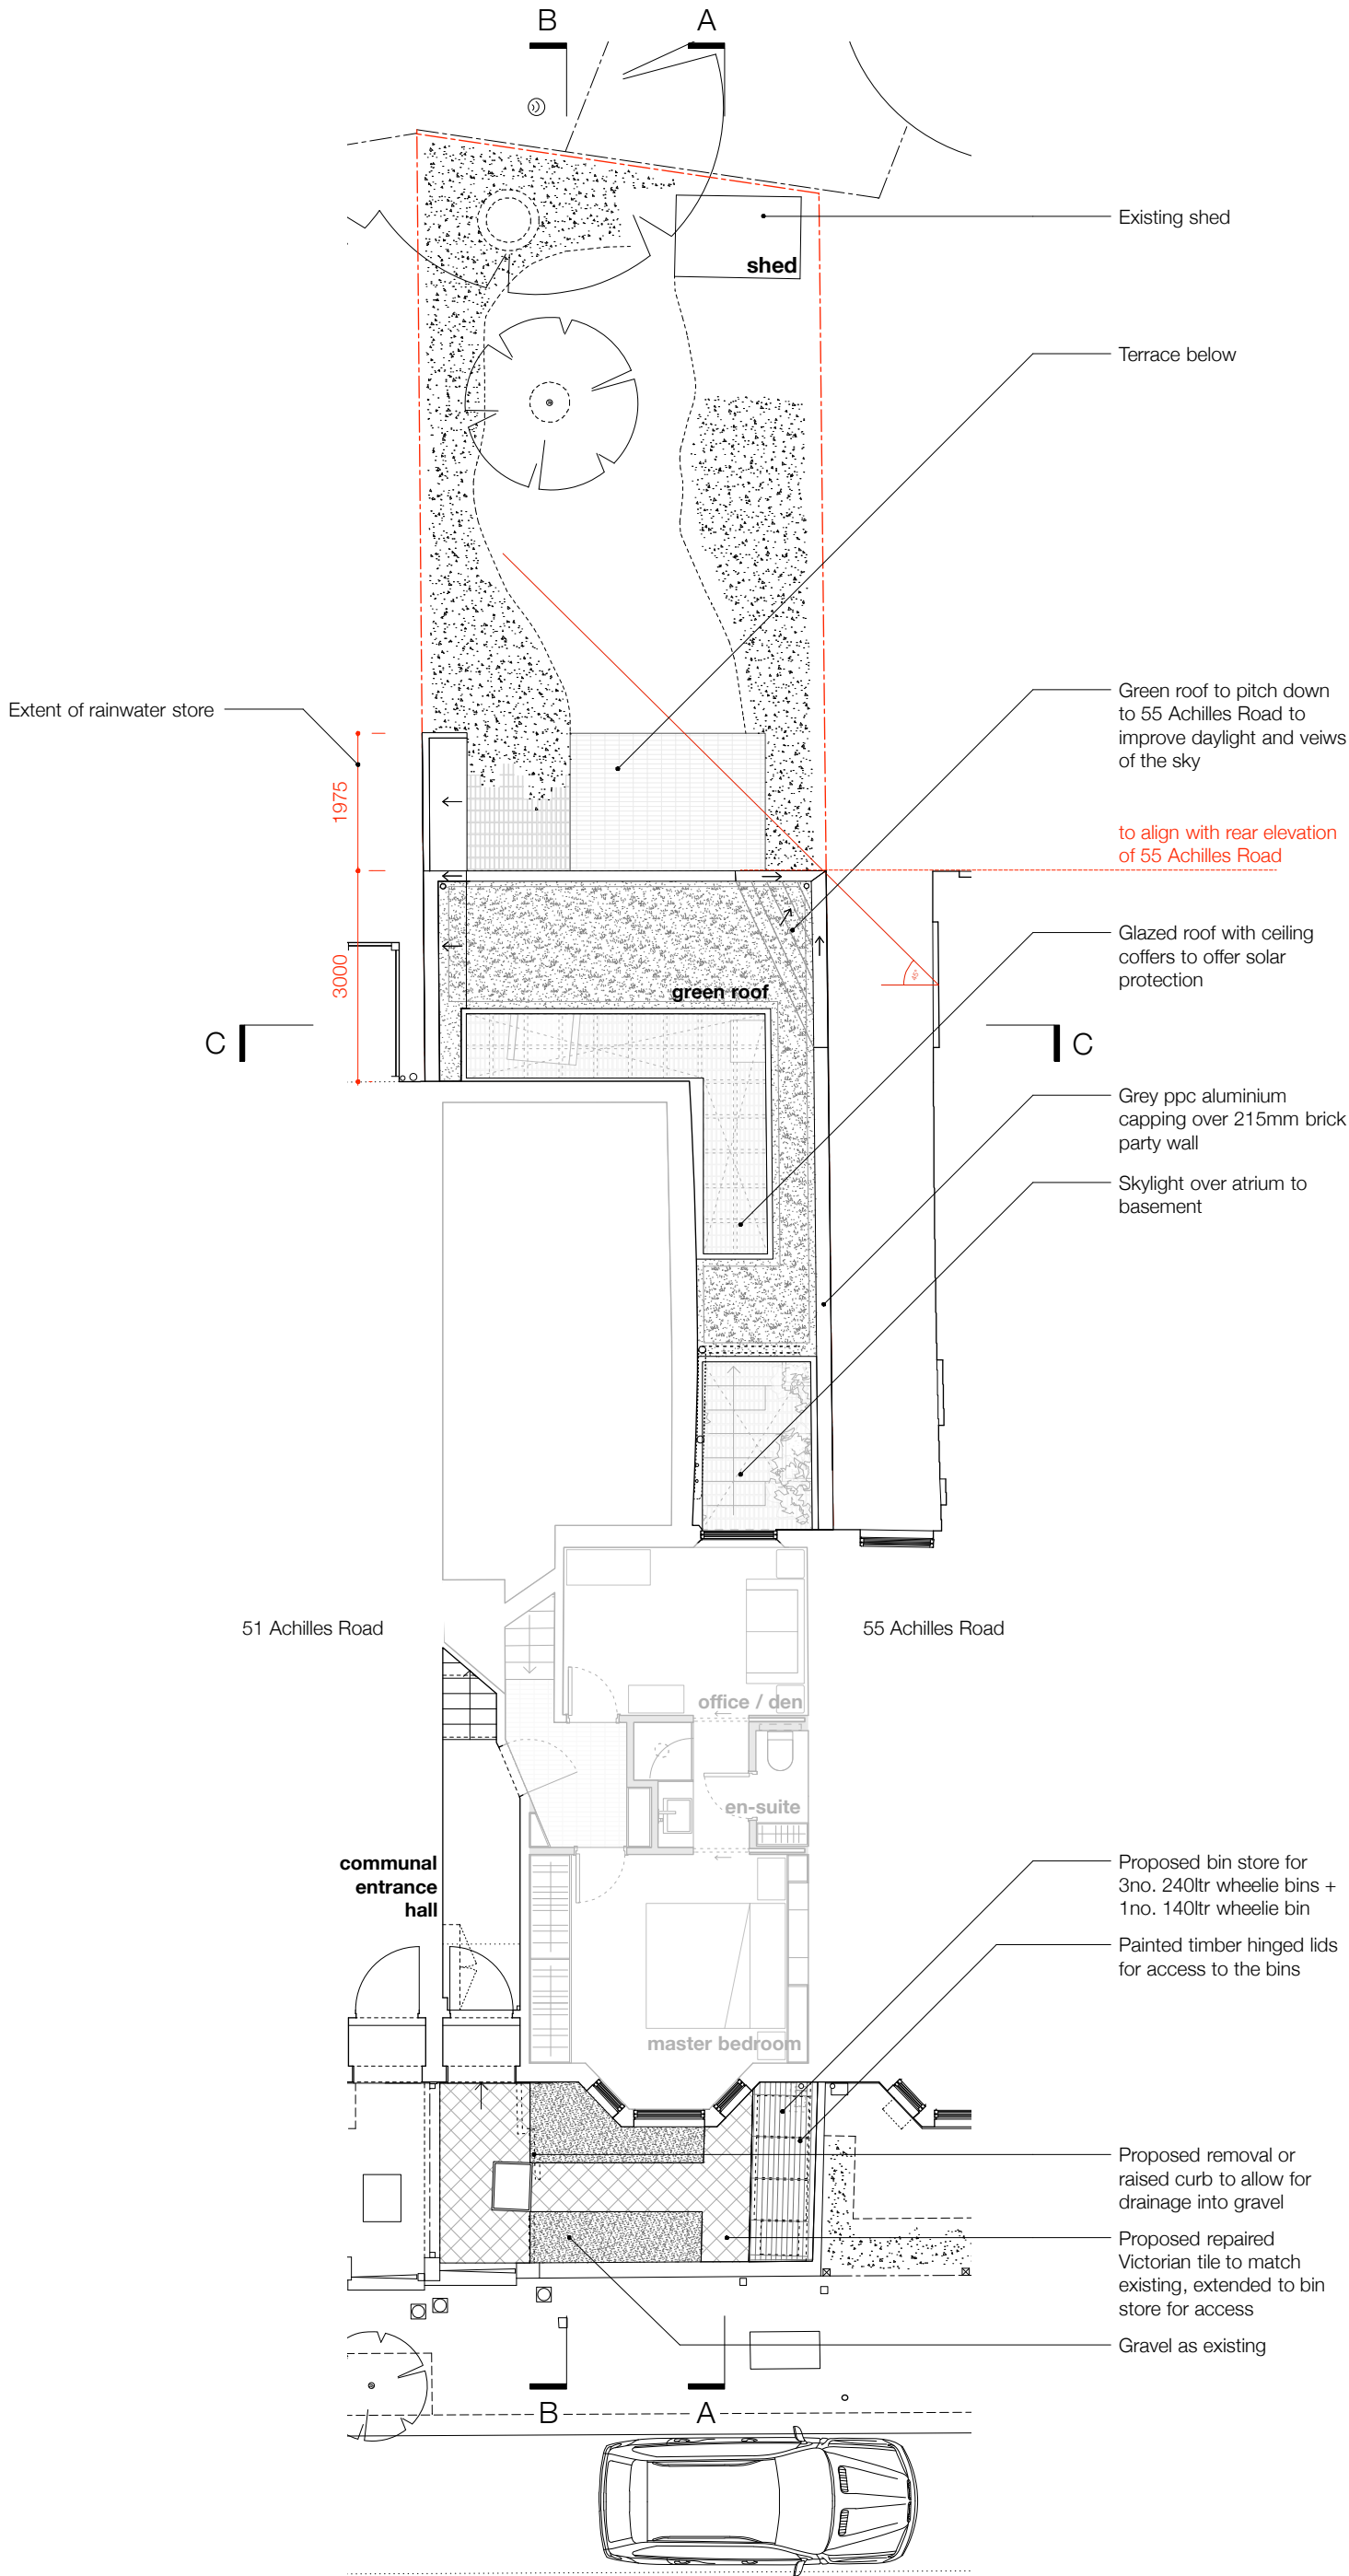


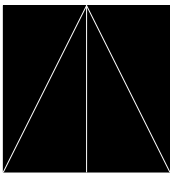
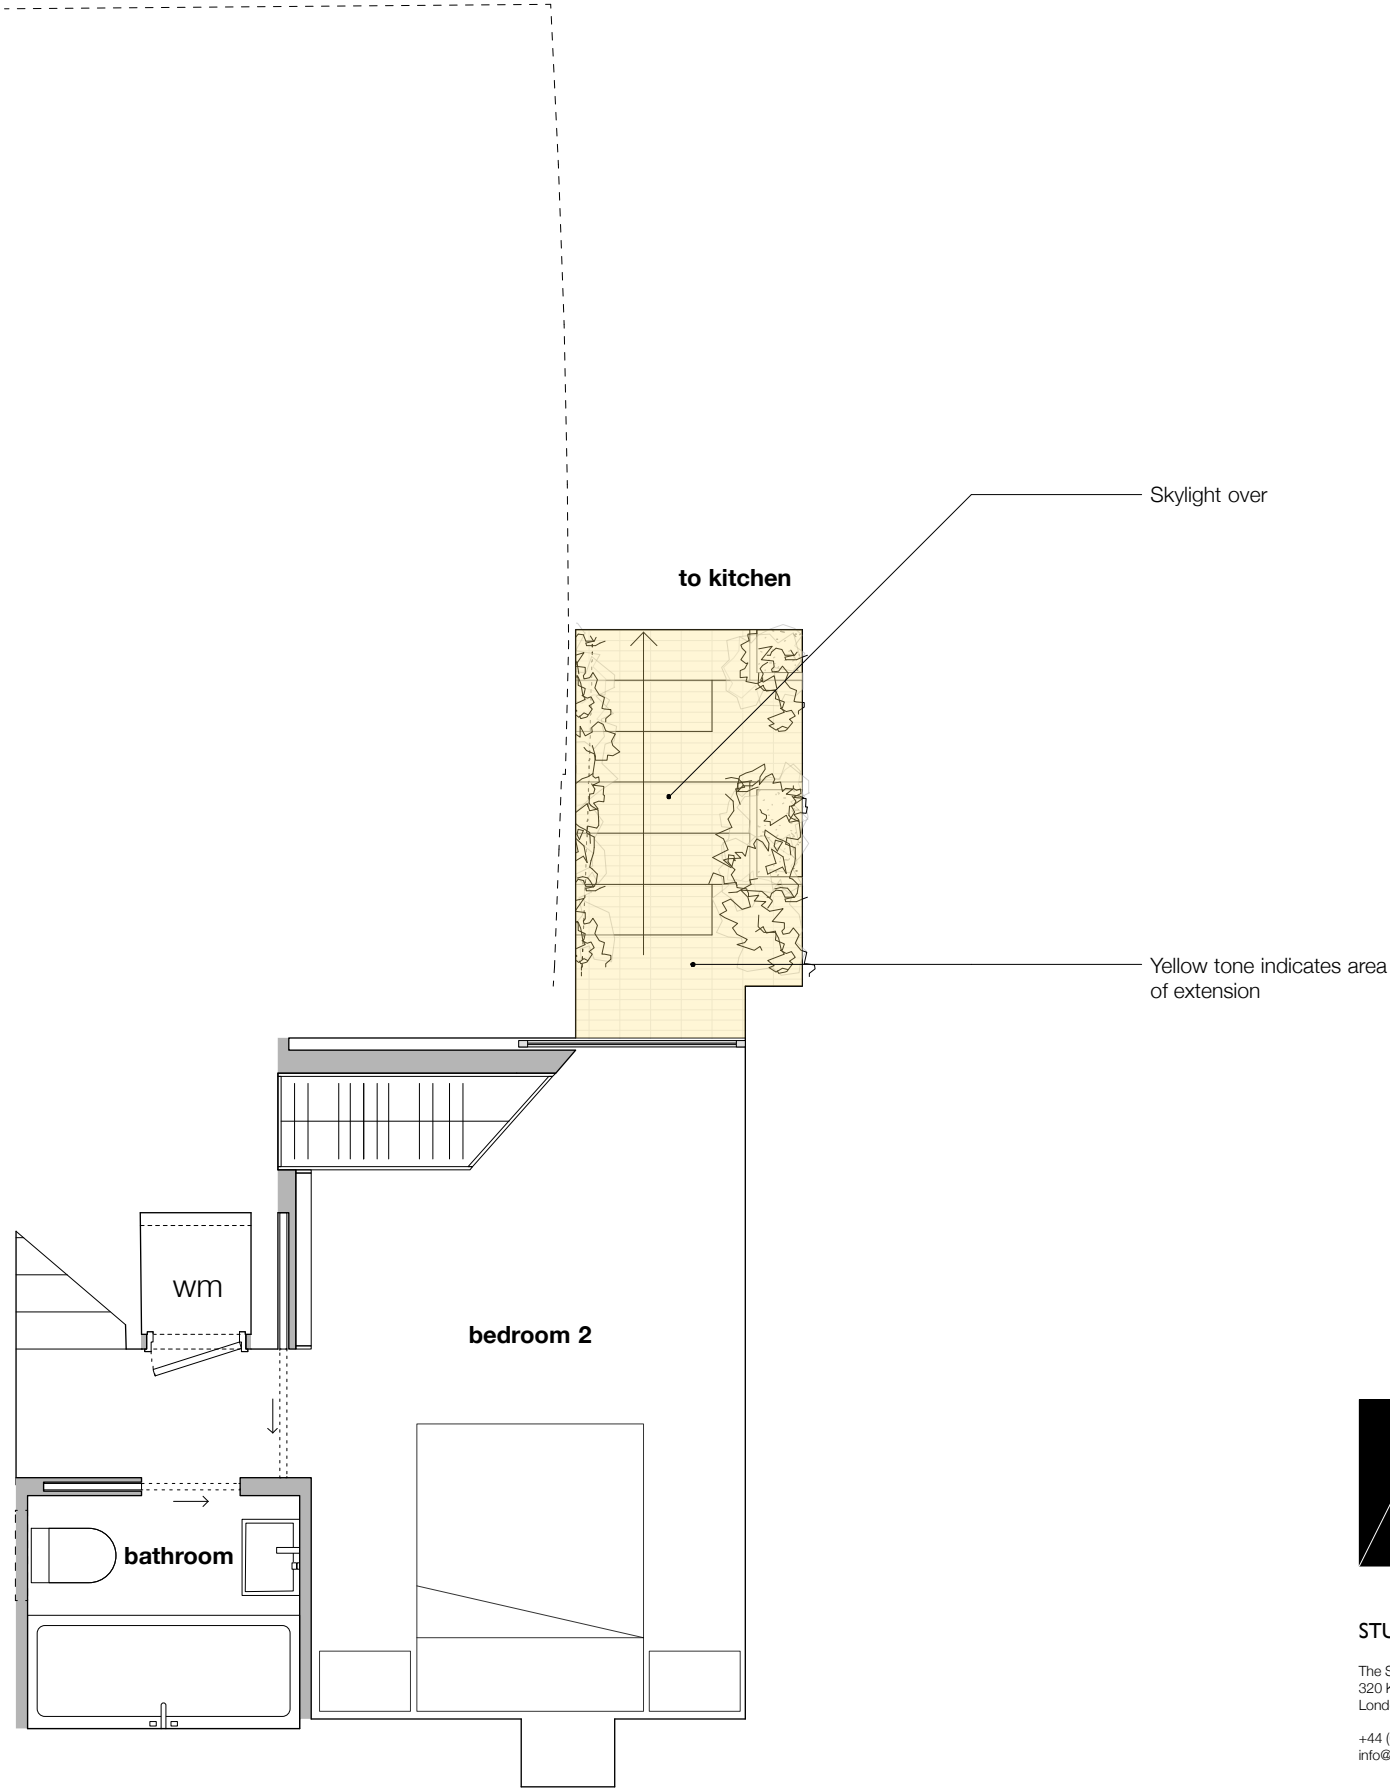


STUDIO MCLEOD

The Studio
320 Kilburn Lane
London W9 3EF

+44 (0)20 8968 5232
info@studiomcleod.com

notes	
 N	
	Planning: new internal area
	Planning: new walls
revisions:	
-	-
-	-
-	-
-	-
-	-
-	-
-	-
-	-
to be read in conjunction with all other information issued by other consultants - drawing not to be scaled - contractors must verify all dimensions on site before commencing work, any discrepancies to be reported to the designer - drawing to be read in conjunction with all other relevant drawings, all dimensions in mm unless otherwise stated	
Studio McLeod Architecture Limited: The Studio, 320 Kilburn Lane, London, W9 3EF. Registered in England. Company Number 08474700	
GROUND FL FLAT, 53 ACHILLES ROAD LONDON, NW6 1DZ	
PROPOSED ROOF AND FRONT GARDEN PLAN	
drawing no.	127-PL-02
scale	1:100 @A3
date	9 MAY 2017
status	PLANNING



STUDIO MCLEOD

The Studio
320 Kilburn Lane
London W9 3EF
+44 (0)20 8968 5232
info@studiomcleod.com

notes	
<div><div>N</div><div></div></div>	
<div></div>	Planning: new internal area
<div></div>	Planning: new walls
revisions:	
<div><div>-</div><div>-</div><div>-</div><div>-</div><div>-</div><div>-</div><div>-</div><div>-</div><div>-</div><div>-</div></div>	
to be read in conjunction with all other information issued by other consultants. drawing not to be scaled - contractors must verify all dimensions on site before commencing work, any discrepancies to be reported to the designer. drawing to be read in conjunction with all other relevant drawings. all dimensions in mm unless otherwise stated	
Studio McLeod Architecture Limited: The Studio, 320 Kilburn Lane, London, W9 3EF. Registered in England. Company Number 08474700	
GROUND FL FLAT, 53 ACHILLES ROAD LONDON, NW6 1DZ	
PROPOSED BASEMENT FLOOR PLAN	
drawing no.	127-PL-04
rev.	-
scale	1:50 @A3
date	9 MAY 2017
status	PLANNING

