



NOTES:

Timber plant screen cladding same specification as floor.

Lignodur Terrafina, Bodendielen XL


Dims - 196 mm + 4 mm joint
deck width: 200 mm
height: 21 mm
lengths: 4 / 5 m

Colour - Plain Graphite

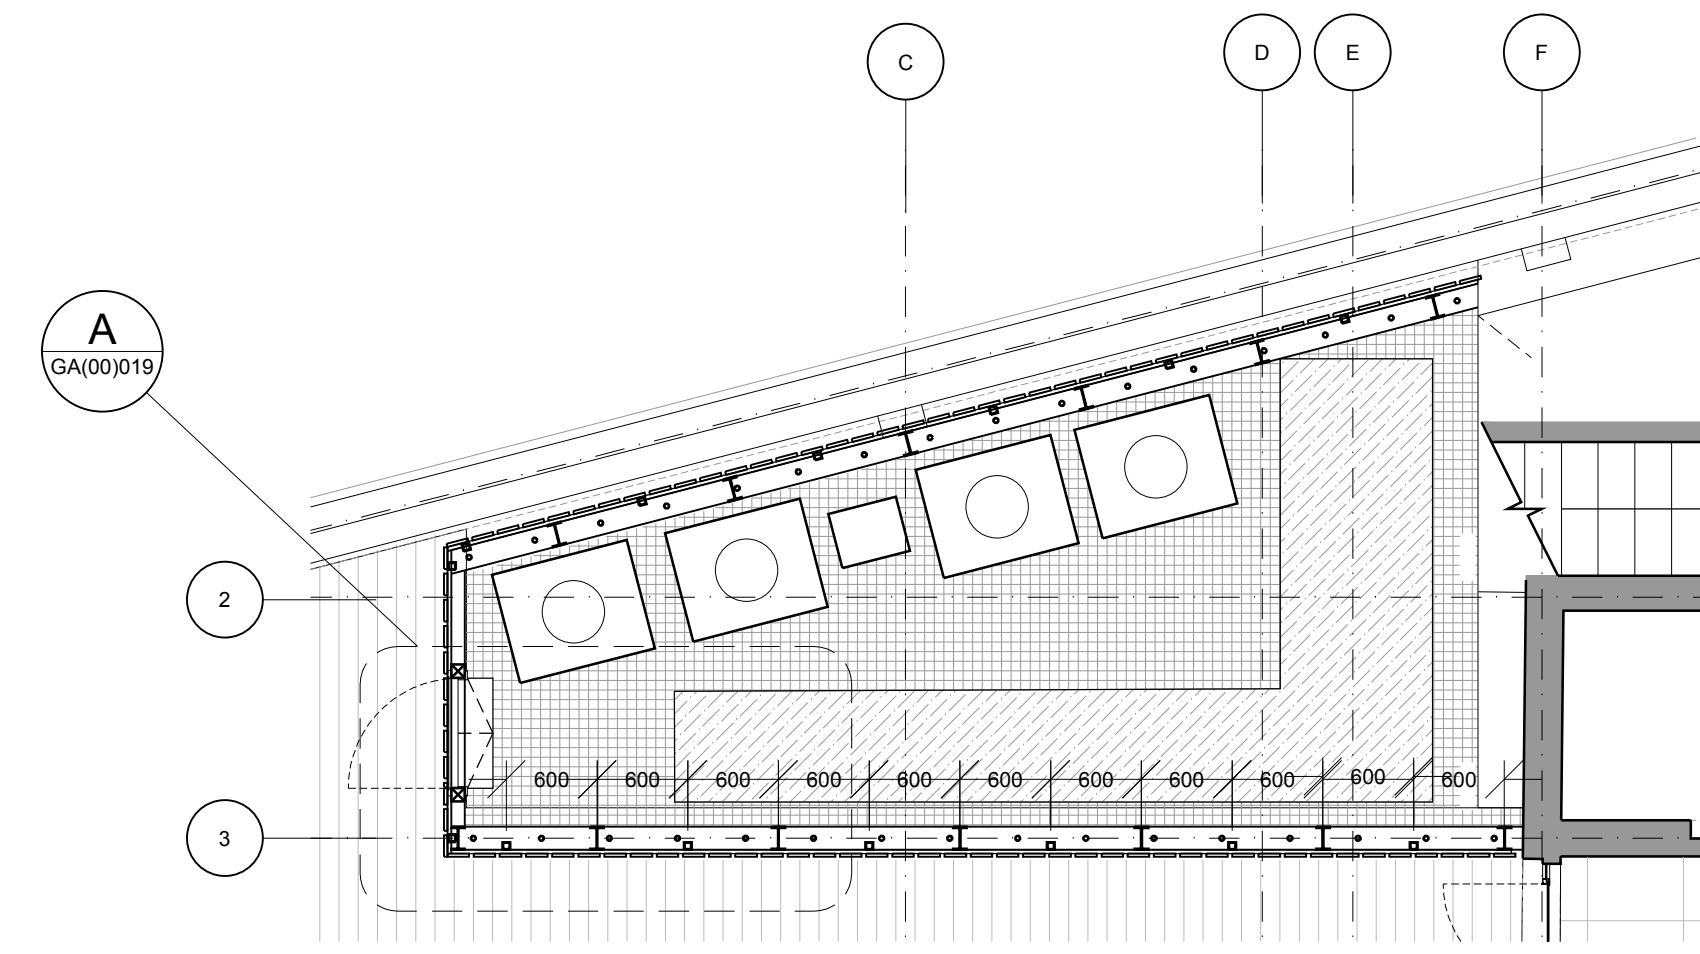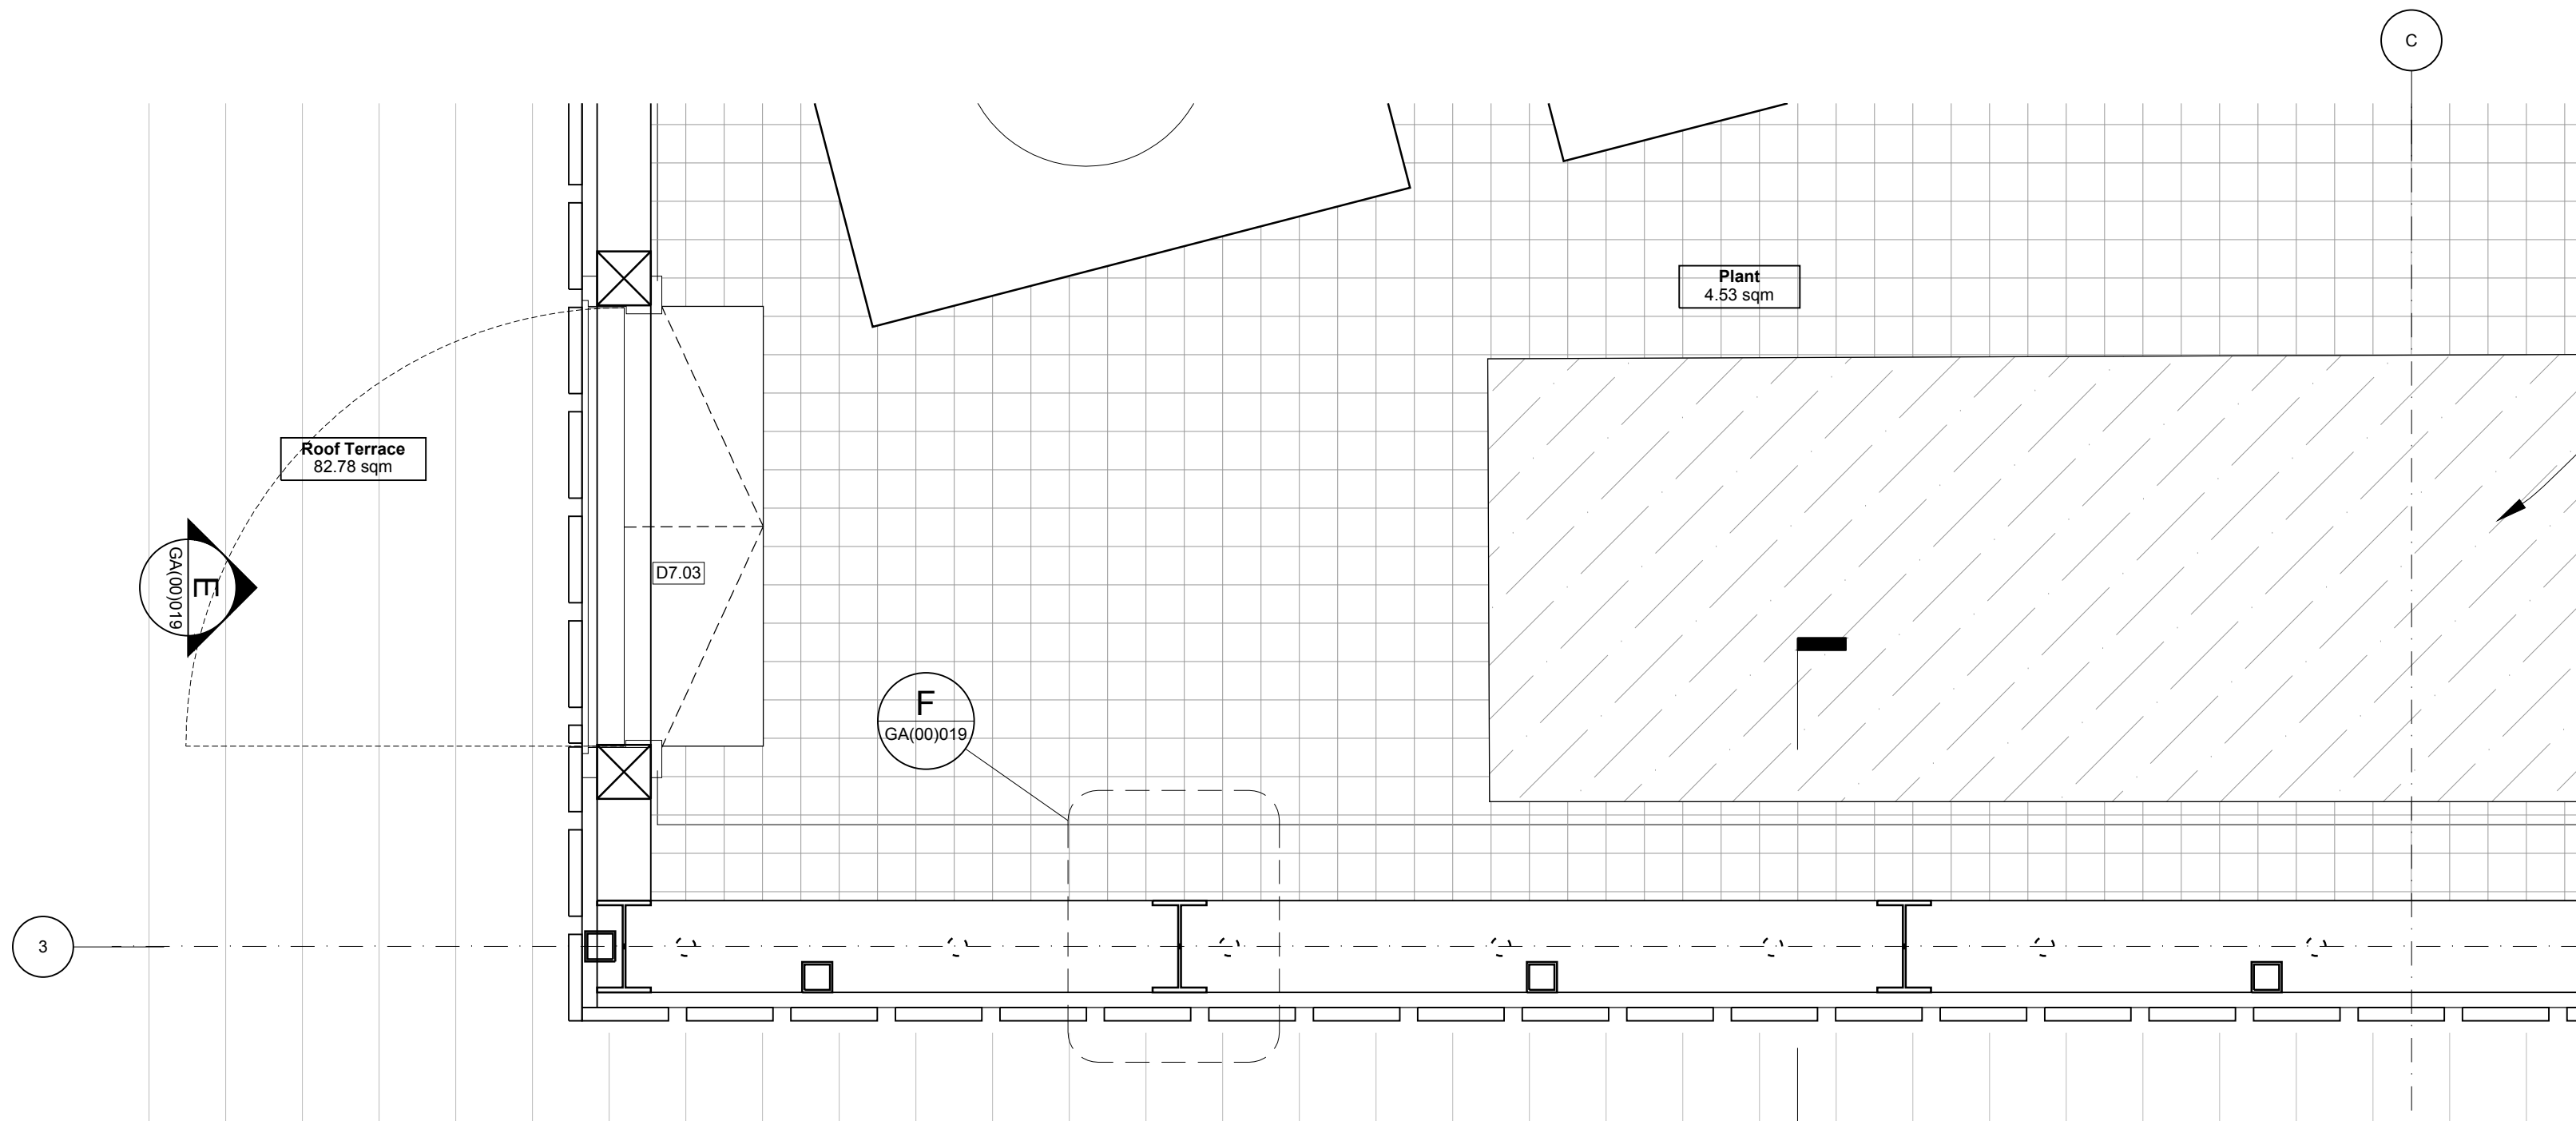


B SEVENTH FLOOR PLAN PROPOSED
GA(00)019 11o5@A1



A SEVENTH FLOOR PLAN PROPOSED
GA(00)019 11o10@A1

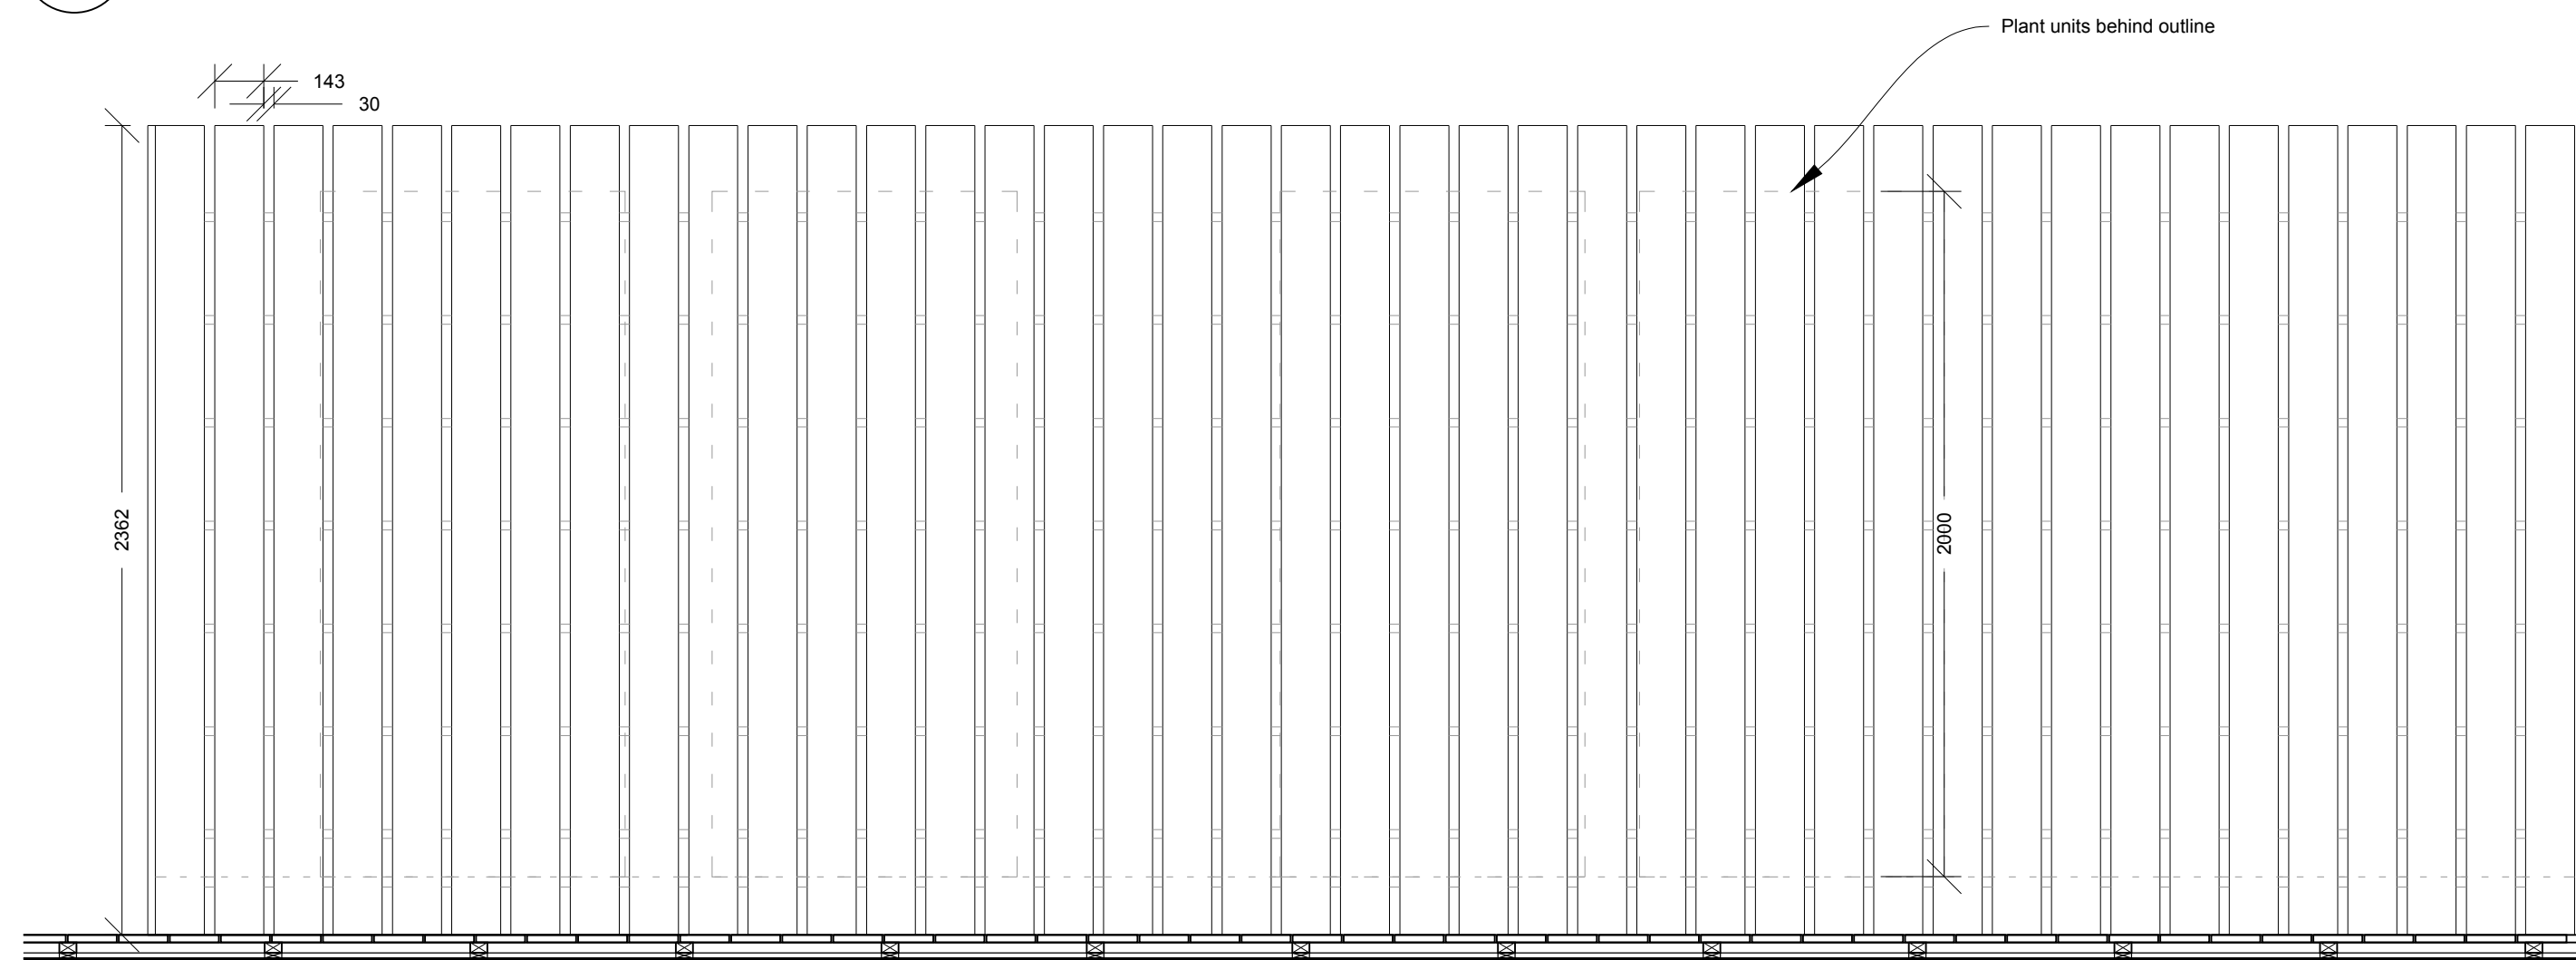


D SEVENTH FLOOR ELEVATION PROPOSED
GA(00)019 11o20@A1

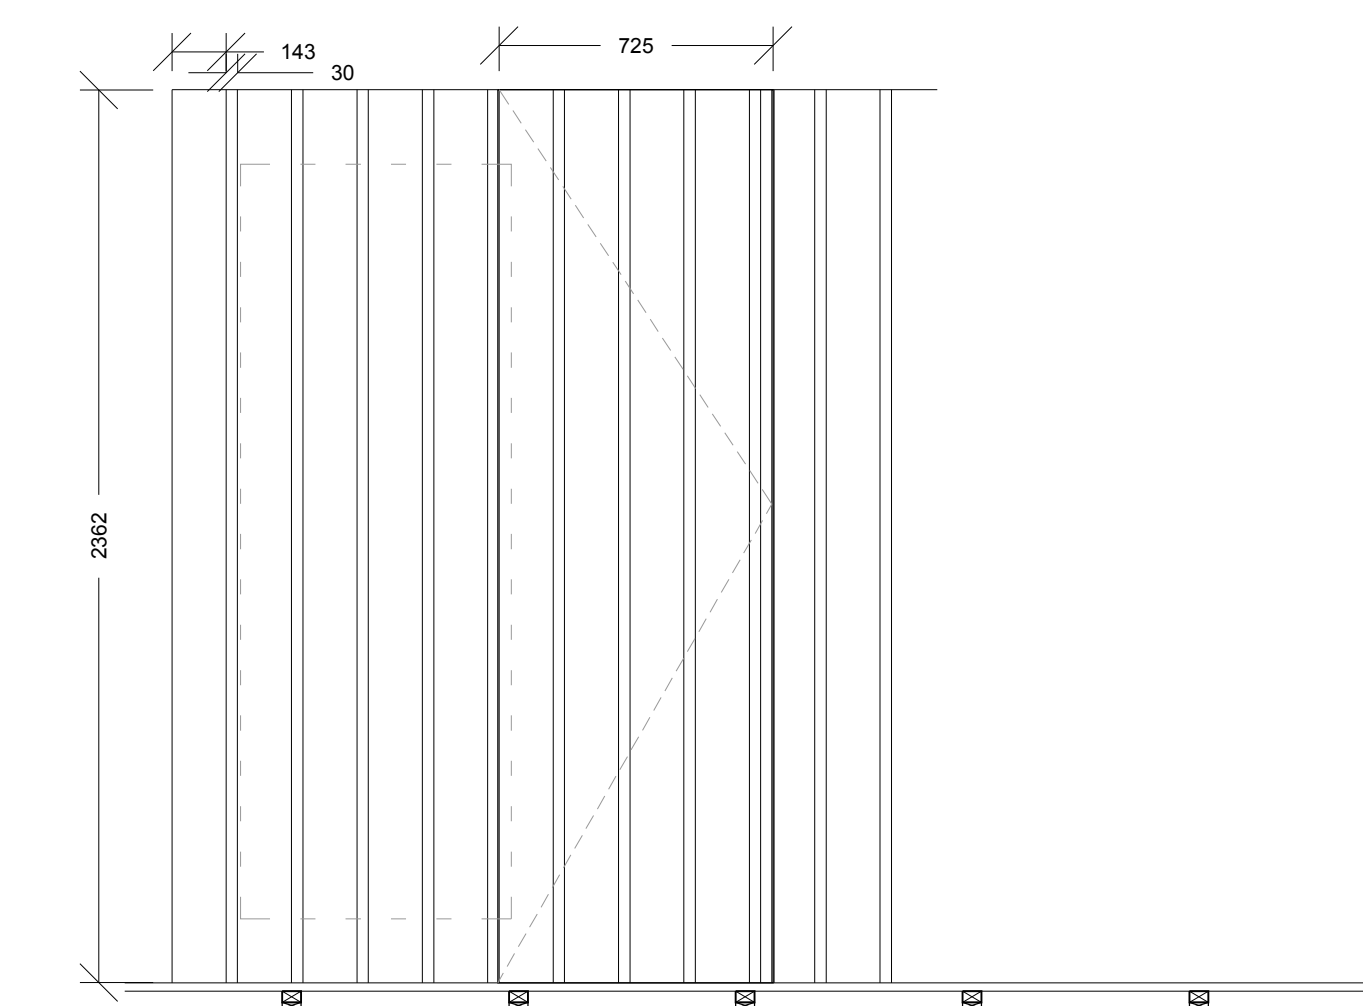


E SEVENTH FLOOR ELEVATION PROPOSED
GA(00)019 11o20@A1

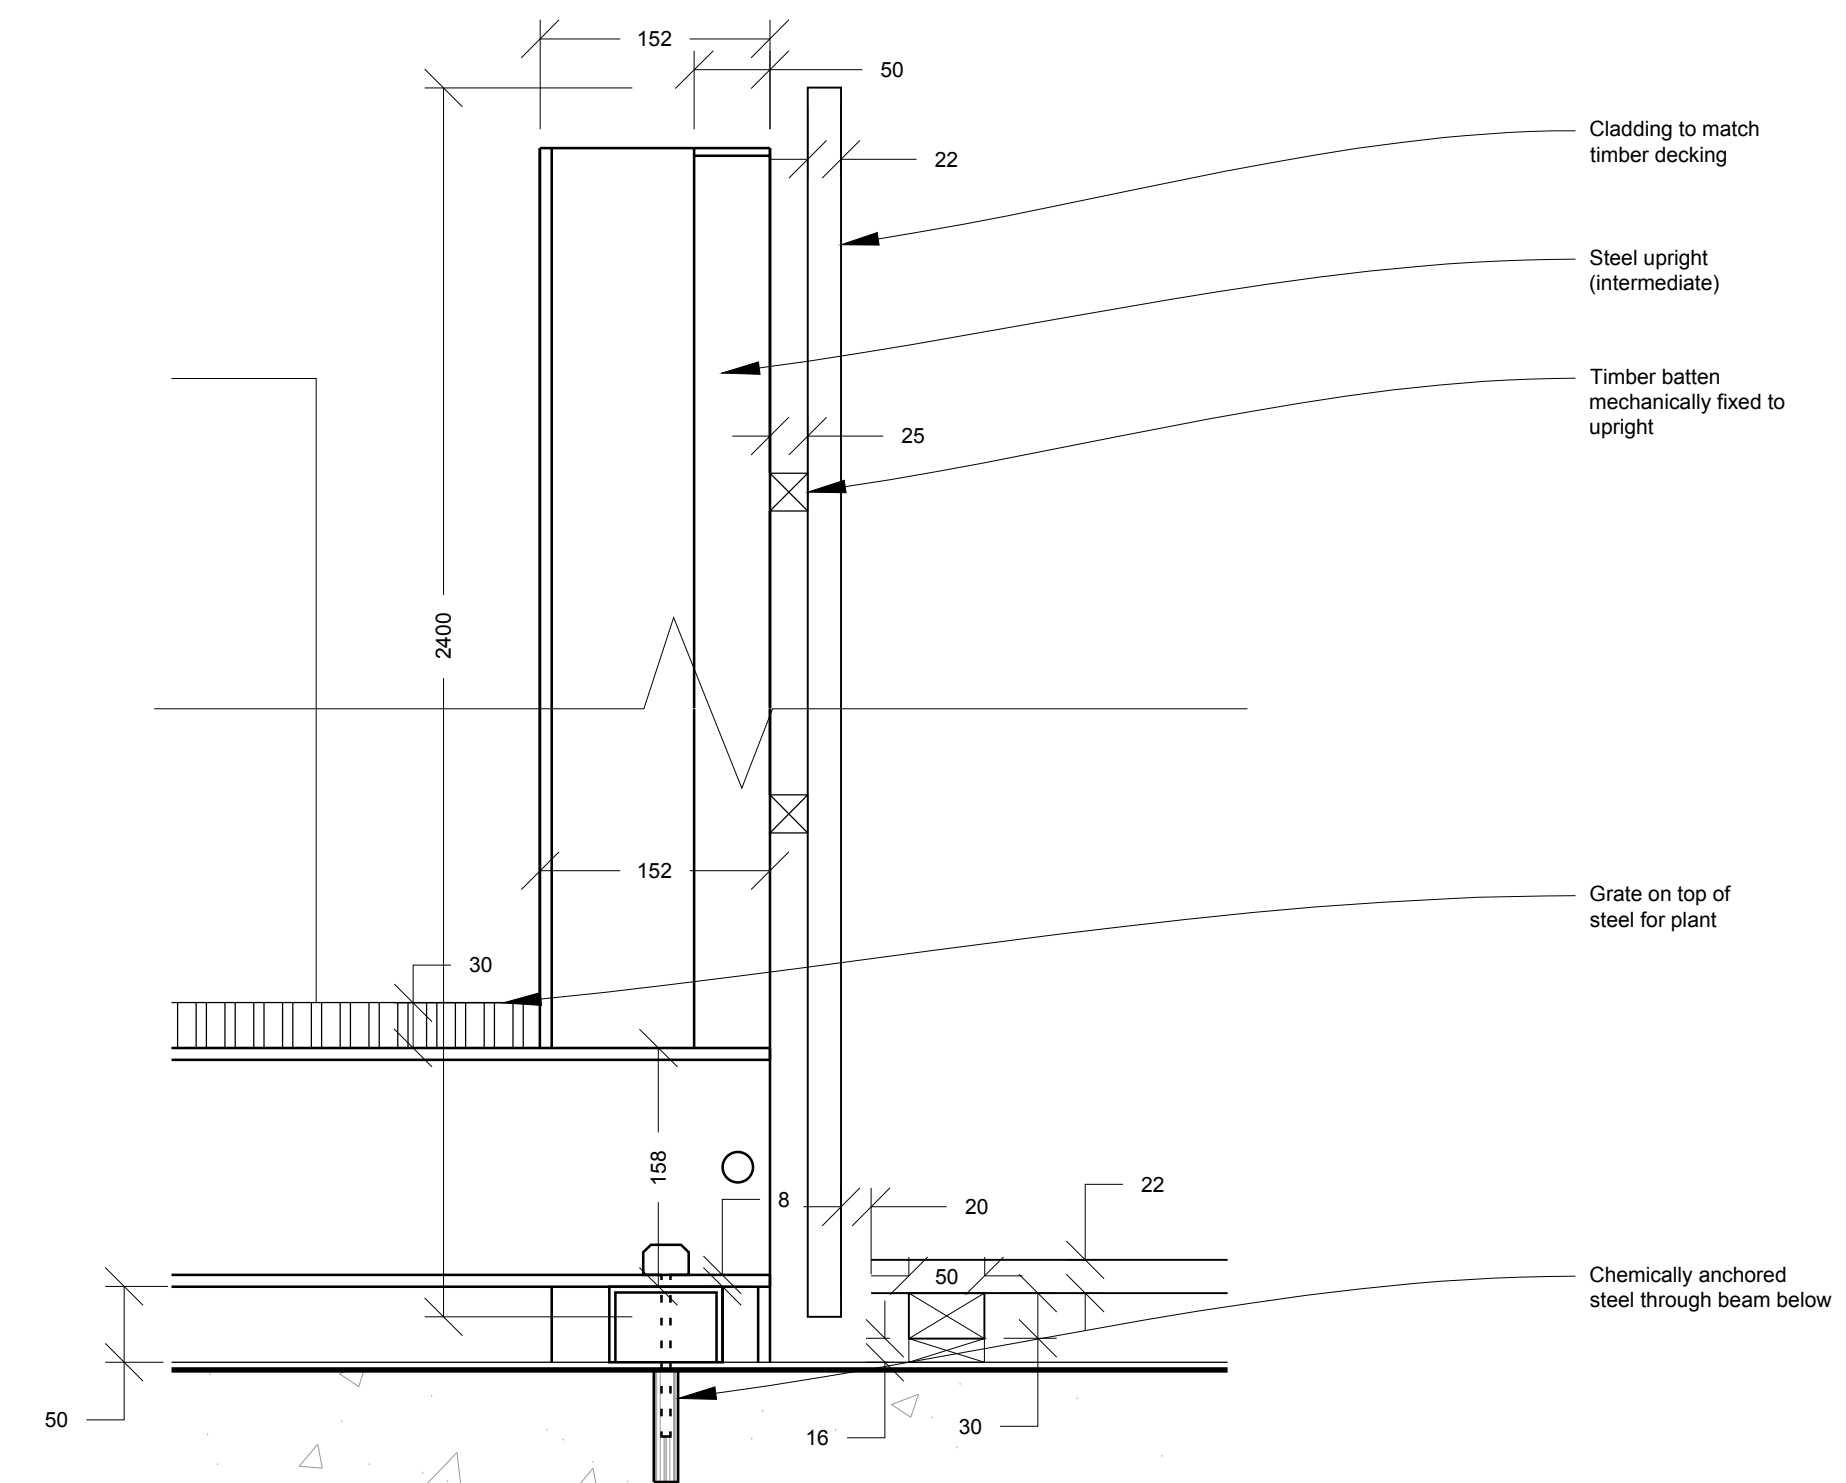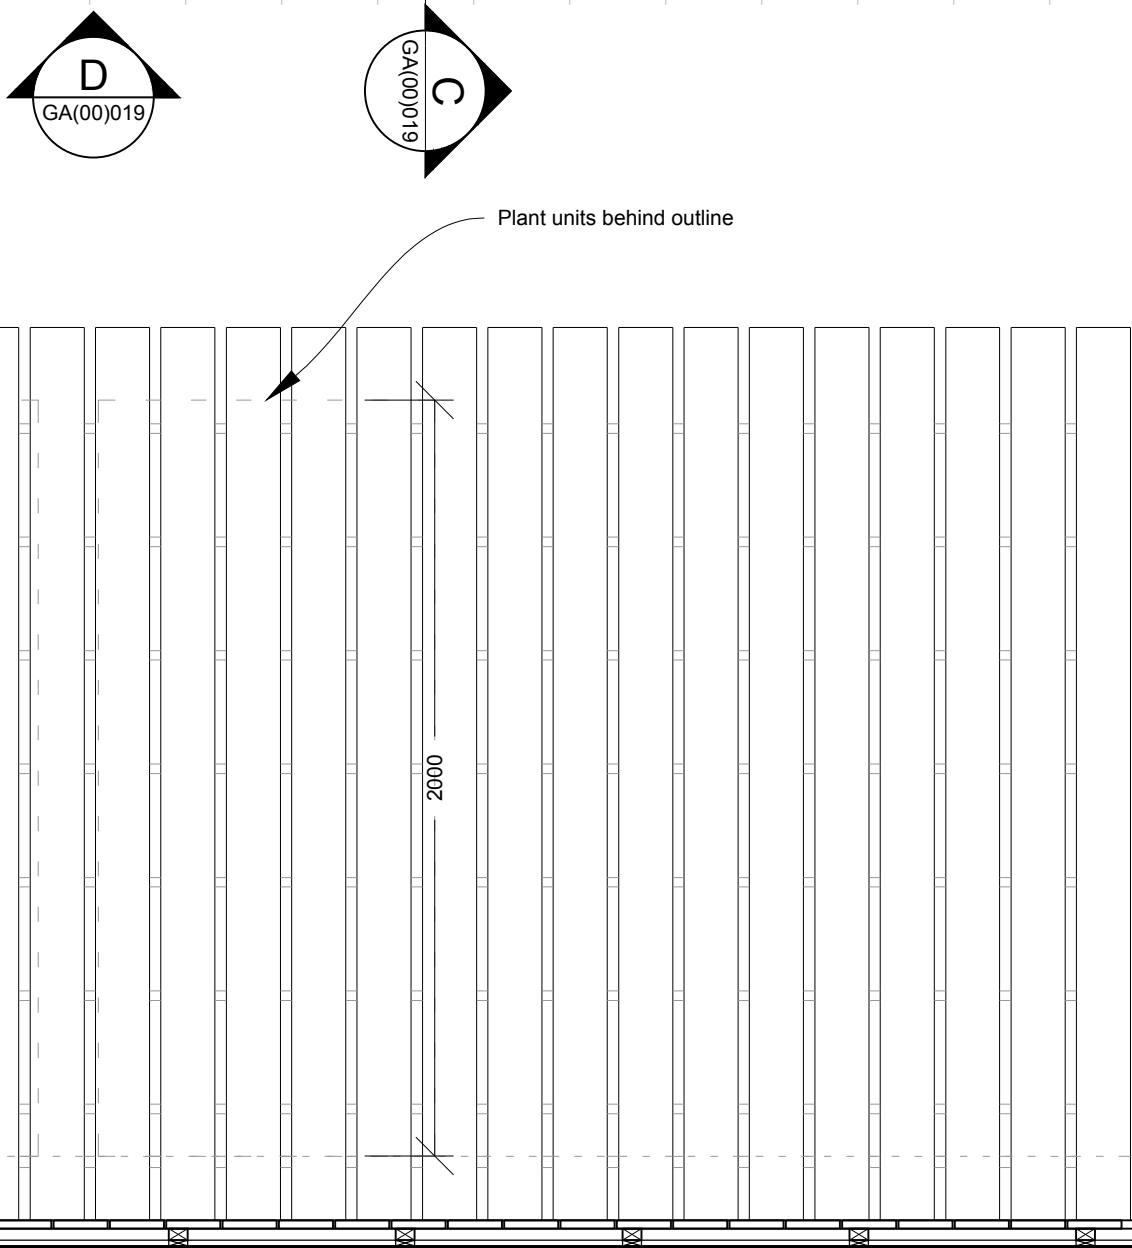

C SEVENTH FLOOR SECTION DETAIL
GA(00)019 11o5@A1

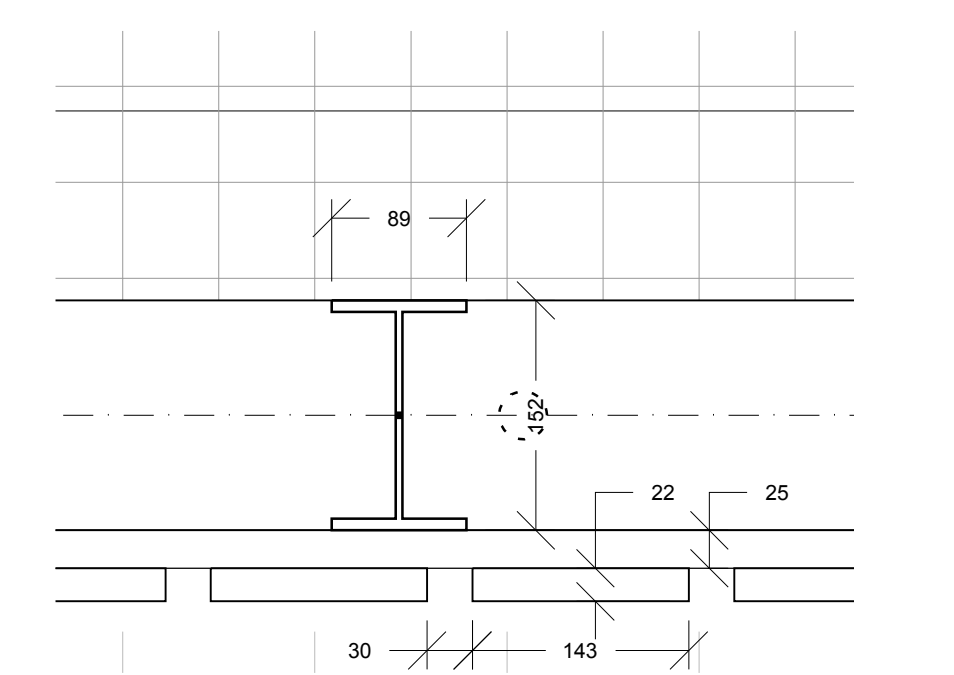

G SEVENTH FLOOR PLAN DETAIL
GA(00)019 11o5@A1

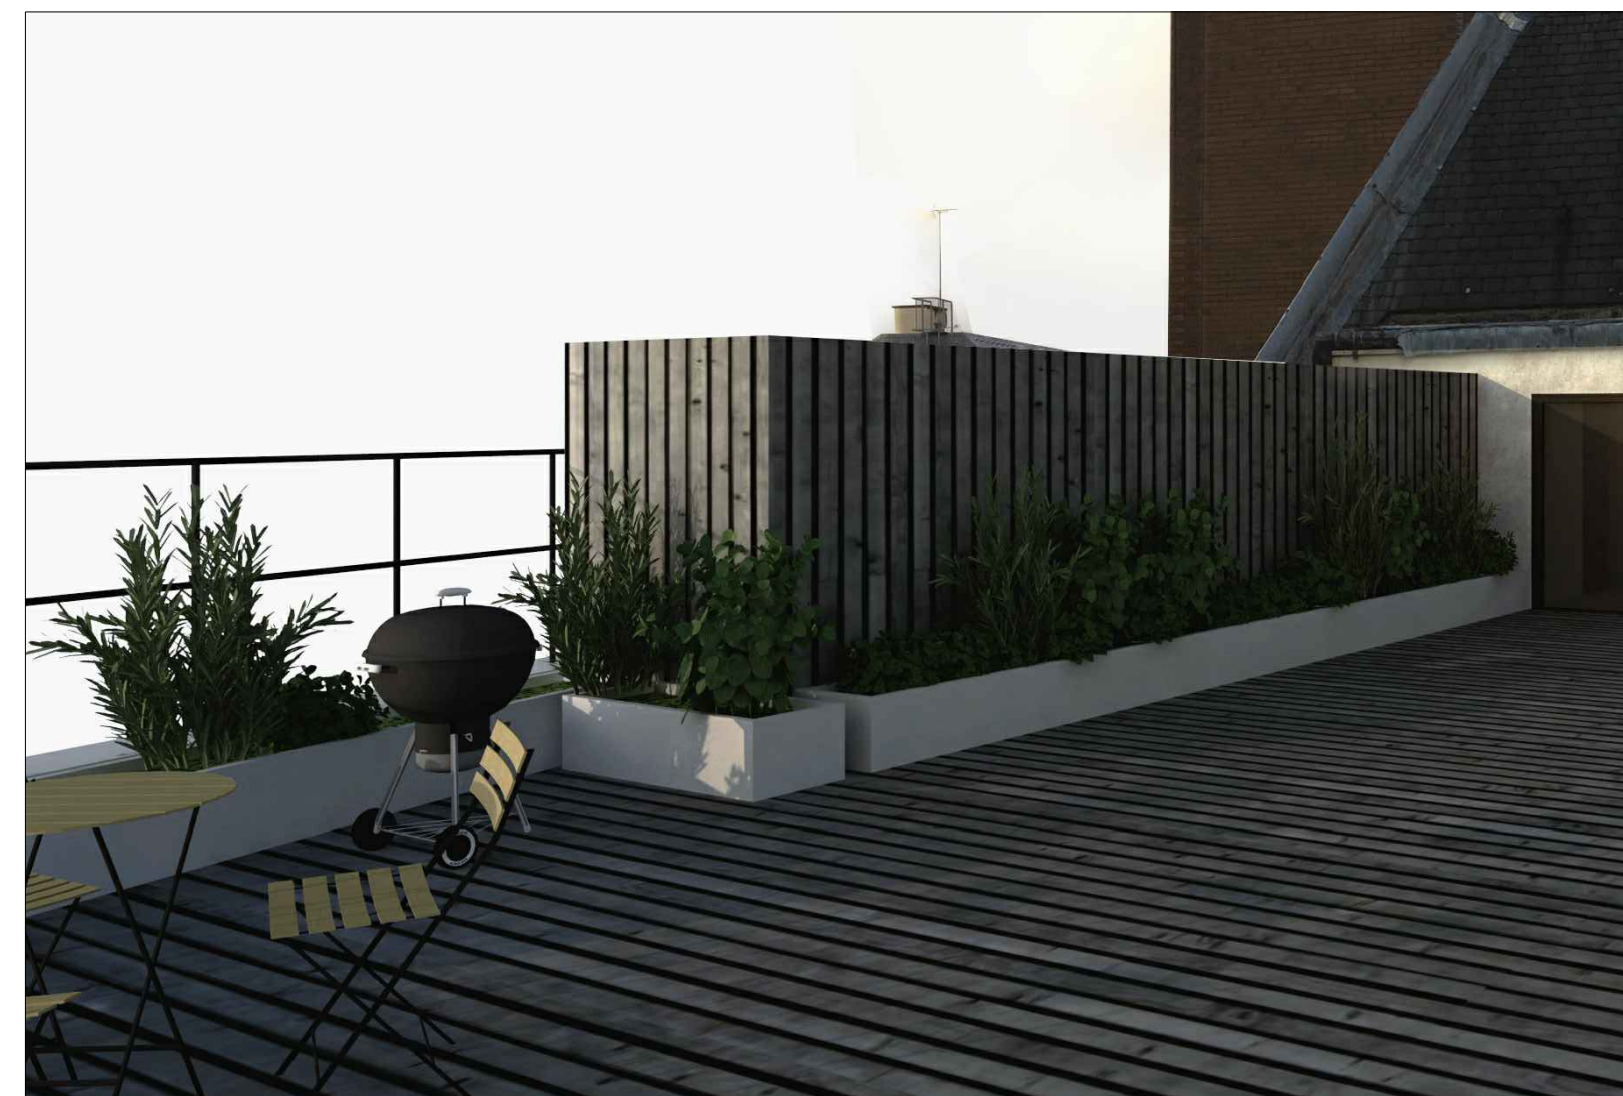

F ROOF TERRACE CGI
GA(00)019 -@A1

P2	17.05.17	Note revised where indicated	CM
P1	12.04.17	Issued for planning	CM
Rev	Date	Note	CHKD

INFORMATION

Drawing Title:
SEVENTH FLOOR PLANT DETAIL

Drawing Reference:
1626 GA(00)019 P2
Project No. Drawing Number Revision
Scale: 11o50@A1 Drawn By: NV Checked By: CM 11.04.17

Project Title:
112-116 NEW OXFORD STREET

Client:
MEYER BERGMAN

This drawing is intended for the purpose indicated in the status box only. Do not scale from this drawing. All dimensions shown should be checked on site and discrepancies verified with the architect. This drawing must be read in conjunction with the relevant details and specifications shown.

LTS Architects

Unit C, 15 Bell Yard Mews, London SE1 3TY
T +44 (0)20 7357 7000 / F +44 (0)20 7357 7000
office@lts-architects.co.uk / lts-architects.co.uk

