

Copyright: All rights reserved. This drawing must not be reproduced without permission.
 Only the original drawing should be relied upon. Contractors, subcontractors and suppliers must verify all dimensions on site before commencing any work or making any shop drawings.
 All shop drawings to be submitted to the architect / interior designer for comment prior to fabrication.
 This drawing is to be read in conjunction with the architect's / interior designer's specification, bills of quantities / schedules, structural, mechanical & electrical drawings and all discrepancies are to be reported to the architect.
 Do not scale from this drawing. Dimensions are in millimetres unless otherwise stated.

NOTES

--- Planning Application Site Boundary

Key

- BOH
- FOH
- New Build Guestroom
- Retain
- Southampton Row Guestroom



| | | | |
|-----|---------------------|----------|----|
| PO | Issued For Planning | 12/05/17 | RA |
| rev | amendments | date | by |

dexter moren associates
 architecture urban design interior design creative media
 www.dextermoren.com
 dmax@dextermoren.com

57d jamesdown road london nw1 7db UK
 t: 020 7267 4440
 f: 020 7267 6044

architecture
 project
 8-10 Southampton Row / 1 Fisher St


client
 Idé real estate

drawing title
 Proposed Third Floor Plan

drawing status
FOR PLANNING

| | | | |
|------------|----------|----------|------------|
| scale | date | drawn by | checked by |
| 1 : 100@A1 | 12/05/17 | RA | HL |

| | | |
|---------|-------------|----------|
| job no. | drawing no. | revision |
| 1365 | A-100 006 | P0 |

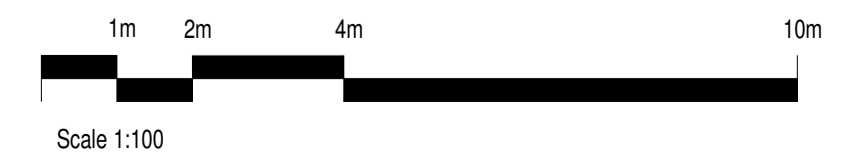

Copyright: All rights reserved. This drawing must not be reproduced without permission.
 Only the original drawing should be relied upon. Contractors, subcontractors and suppliers must verify all dimensions on site before commencing any work or making any shop drawings.
 All shop drawings to be submitted to the architect / interior designer for comment prior to fabrication.
 This drawing is to be read in conjunction with the architect's / interior designer's specification, bills of quantities / schedules, structural, mechanical & electrical drawings and all discrepancies are to be reported to the architect.
 Do not scale from this drawing. Dimensions are in millimetres unless otherwise stated.

NOTES

--- Planning Application Site Boundary

Key

- BOH
- FOH
- New Build Guestroom
- Retain
- Southampton Row Guestroom



| | | | |
|-----|---------------------|----------|----|
| PO | Issued For Planning | 12/05/17 | RA |
| rev | amendments | date | by |

dexter moren associates
 architecture urban design interior design creative media
 www.dextermoren.com
 57d jameslown road london nw1 7db UK
 t: 020 7267 4440
 f: 020 7267 6044

architecture
 project
 8-10 Southampton Row / 1 Fisher St


client
 Idé real estate

drawing title
 Proposed Fourth Floor Plan

drawing status
FOR PLANNING

| | | | |
|------------|----------|----------|------------|
| scale | date | drawn by | checked by |
| 1 : 100@A1 | 12/05/17 | RA | HL |

| | | |
|---------|-------------|----------|
| job no. | drawing no. | revision |
| 1365 | A-100 007 | P0 |

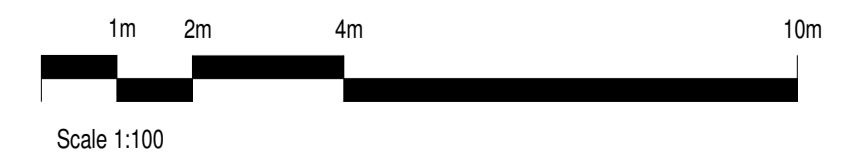

Copyright: All rights reserved. This drawing must not be reproduced without permission.
 Only the original drawing should be relied upon. Contractors, subcontractors and suppliers must verify all dimensions on site before commencing any work or making any shop drawings.
 All shop drawings to be submitted to the architect / interior designer for comment prior to fabrication.
 This drawing is to be read in conjunction with the architect's / interior designer's specification, bills of quantities / schedules, structural, mechanical & electrical drawings and all discrepancies are to be reported to the architect.
 Do not scale from this drawing. Dimensions are in millimetres unless otherwise stated.

NOTES

--- Planning Application Site Boundary

Key

- BOH
- FOH
- New Build Guestroom
- Southampton Row Guestroom



| | | | |
|-----|---------------------|----------|----|
| PO | Issued For Planning | 12/05/17 | RA |
| rev | amendments | date | by |


dexter moren associates
 architecture urban design interior design creative media
 www.dextermoren.com
 dmax@dextermoren.com

57d jameslown road london nw1 7db UK
 t: 020 7267 4440
 f: 020 7267 6044

architecture
 project
 8-10 Southampton Row / 1 Fisher St
 client
 Idé real estate
 drawing title
 Proposed Fifth Floor Plan

drawing status
FOR PLANNING

| | | | |
|------------|-------------|----------|------------|
| scale | date | drawn by | checked by |
| 1 : 100@A1 | 04/26/17 | RA | HL |
| job no. | drawing no. | revision | |
| 1365 | A-100 008 | P0 | |

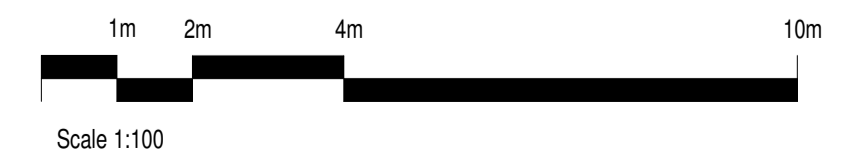

Copyright: All rights reserved. This drawing must not be reproduced without permission.
 Only the original drawing should be relied upon. Contractors, subcontractors and suppliers must verify all dimensions on site before commencing any work or making any shop drawings.
 All shop drawings to be submitted to the architect / interior designer for comment prior to fabrication.
 This drawing is to be read in conjunction with the architect's / interior designer's specification, bills of quantities / schedules, structural, mechanical & electrical drawings and all discrepancies are to be reported to the architect.
 Do not scale from this drawing. Dimensions are in millimetres unless otherwise stated.

NOTES

--- Planning Application
 Site Boundary

Key

- BOH
- FOH
- New Build Guestroom
- Retain
- Southampton Row Guestroom



| | | | |
|-----|---------------------|----------|----|
| PO | Issued For Planning | 12/05/17 | RA |
| rev | amendments | date | by |

dexter moren associates
 architecture urban design interior design creative media
 www.dextermoren.com
 email@dextermoren.com

57d jameslow road london nw1 7db UK
 t: 020 7267 4440
 f: 020 7267 6044

architecture
 project
 8-10 Southampton Row / 1 Fisher St


client
 Idé real estate

drawing title
 Proposed Sixth Floor Plan

drawing status
FOR PLANNING

| | | | |
|------------|----------|----------|------------|
| scale | date | drawn by | checked by |
| 1 : 100@A1 | 04/26/17 | RA | HL |

| | | |
|---------|-------------|----------|
| job no. | drawing no. | revision |
| 1365 | A-100 009 | P0 |

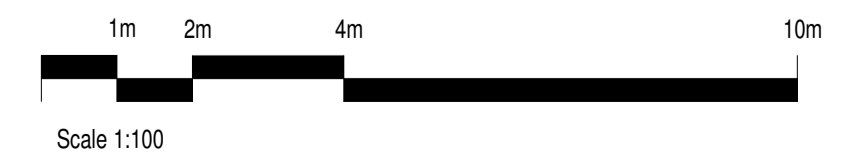

1 Proposed Level 06
 Scale 1 : 100


Copyright: All rights reserved. This drawing must not be reproduced without permission.
 Only the original drawing should be relied upon. Contractors, subcontractors and suppliers must verify all dimensions on site before commencing any work or making any shop drawings.
 All shop drawings to be submitted to the architect / interior designer for comment prior to fabrication.
 This drawing is to be read in conjunction with the architect's / interior designer's specification, bills of quantities / schedules, structural, mechanical & electrical drawings and all discrepancies are to be reported to the architect.
 Do not scale from this drawing. Dimensions are in millimetres unless otherwise stated.

NOTES


--- Planning Application Site Boundary

Key

- BOH
- FOH
- New Build Guestroom
- Retain
- Southampton Row Guestroom

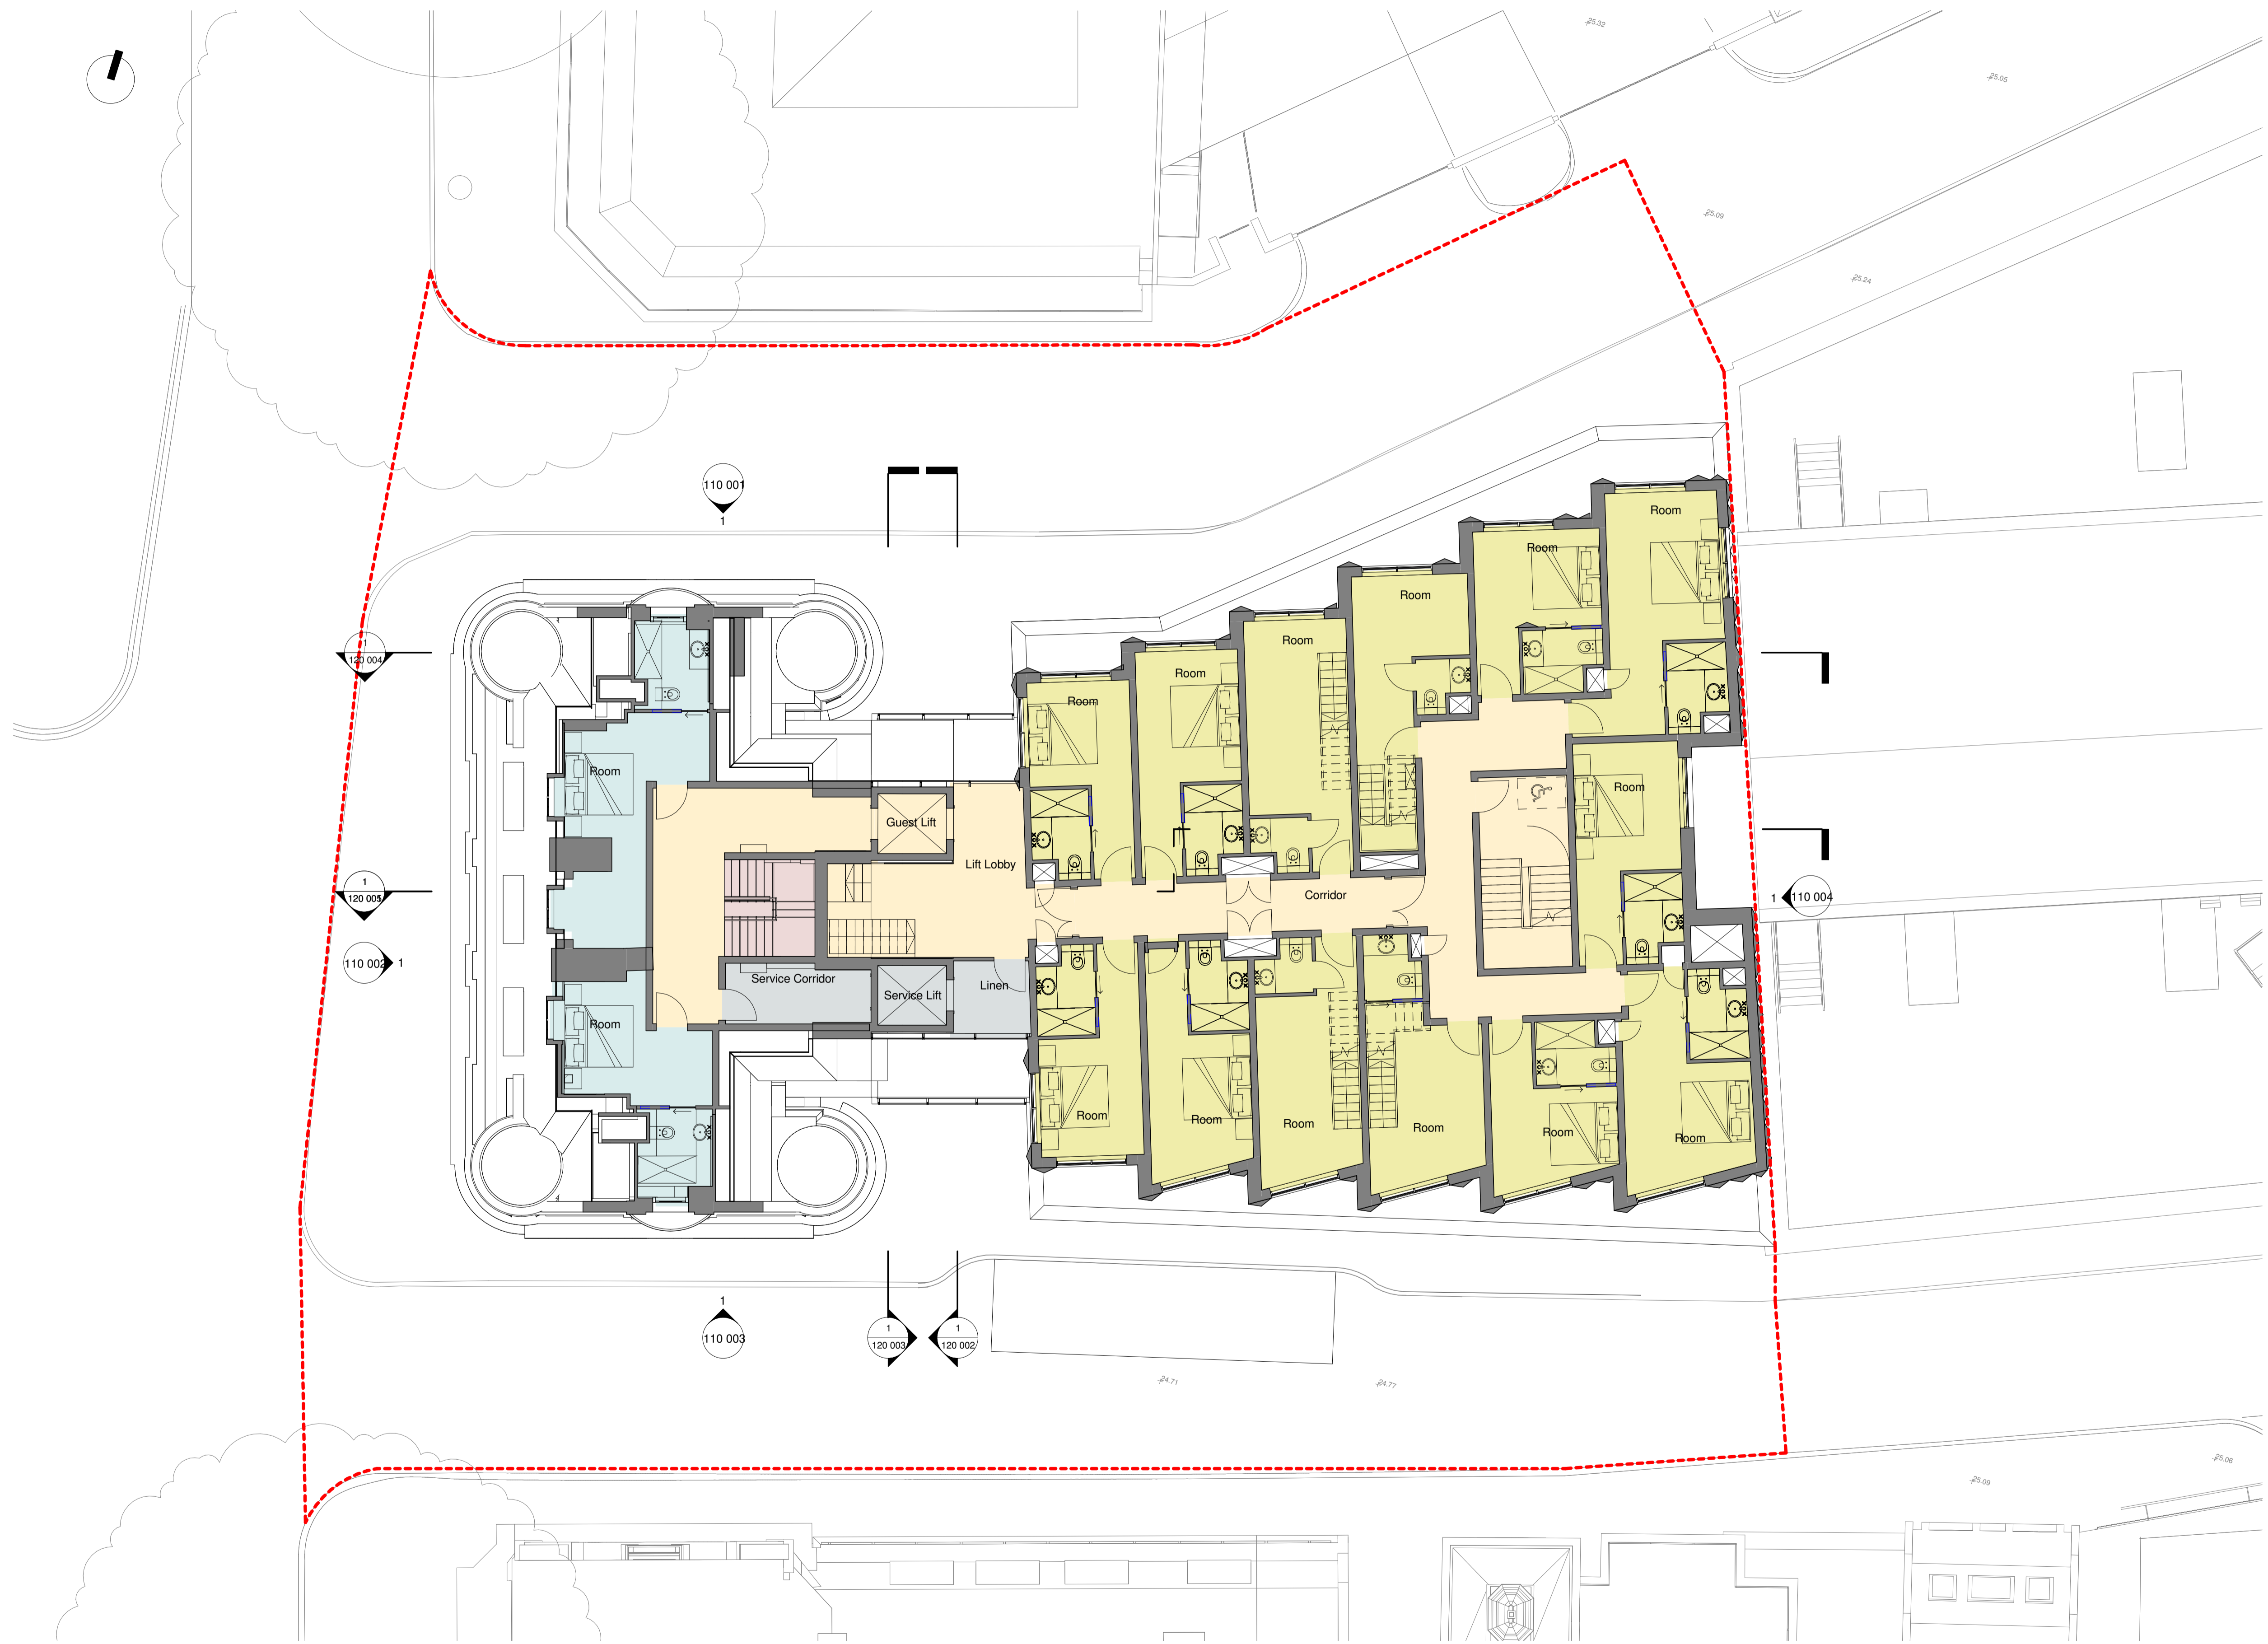

1 Proposed Level 07
 Scale 1:100

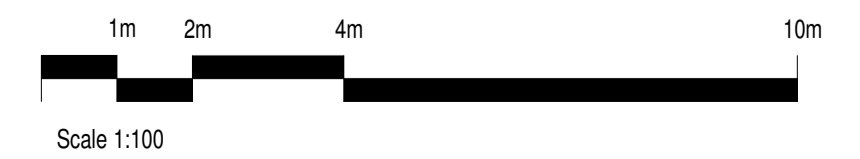

| | | | |
|-----|---------------------|----------|----|
| PO | Issued For Planning | 12/05/17 | RA |
| rev | amendments | date | by |

dexter moren associates
 architecture urban design interior design creative media
 www.dextermoren.com
 email@dextermoren.com

57d jamesstown road london nw1 7db UK
 t: 020 7267 4440
 f: 020 7267 6044

architecture
 project
 8-10 Southampton Row / 1 Fisher St
 client
 Idé real estate
 drawing title
 Seventh Floor Plan

drawing status

FOR PLANNING

| | | | |
|----------|-------------|----------|------------|
| scale | date | drawn by | checked by |
| 1:100@A1 | 12/05/17 | RA | HL |
| job no. | drawing no. | revision | |
| 1365 | A-100 010 | P0 | |


Copyright: All rights reserved. This drawing must not be reproduced without permission.
 Only the original drawing should be relied upon. Contractors, subcontractors and suppliers must verify all dimensions on site before commencing any work or making any shop drawings.
 All shop drawings to be submitted to the architect / interior designer for comment prior to fabrication.
 This drawing is to be read in conjunction with the architect's / interior designer's specification, bills of quantities / schedules, structural, mechanical & electrical drawings and all discrepancies are to be reported to the architect.
 Do not scale from this drawing. Dimensions are in millimetres unless otherwise stated.

NOTES

--- Planning Application Site Boundary

Key

- BOH
- FOH
- New Build Guestroom

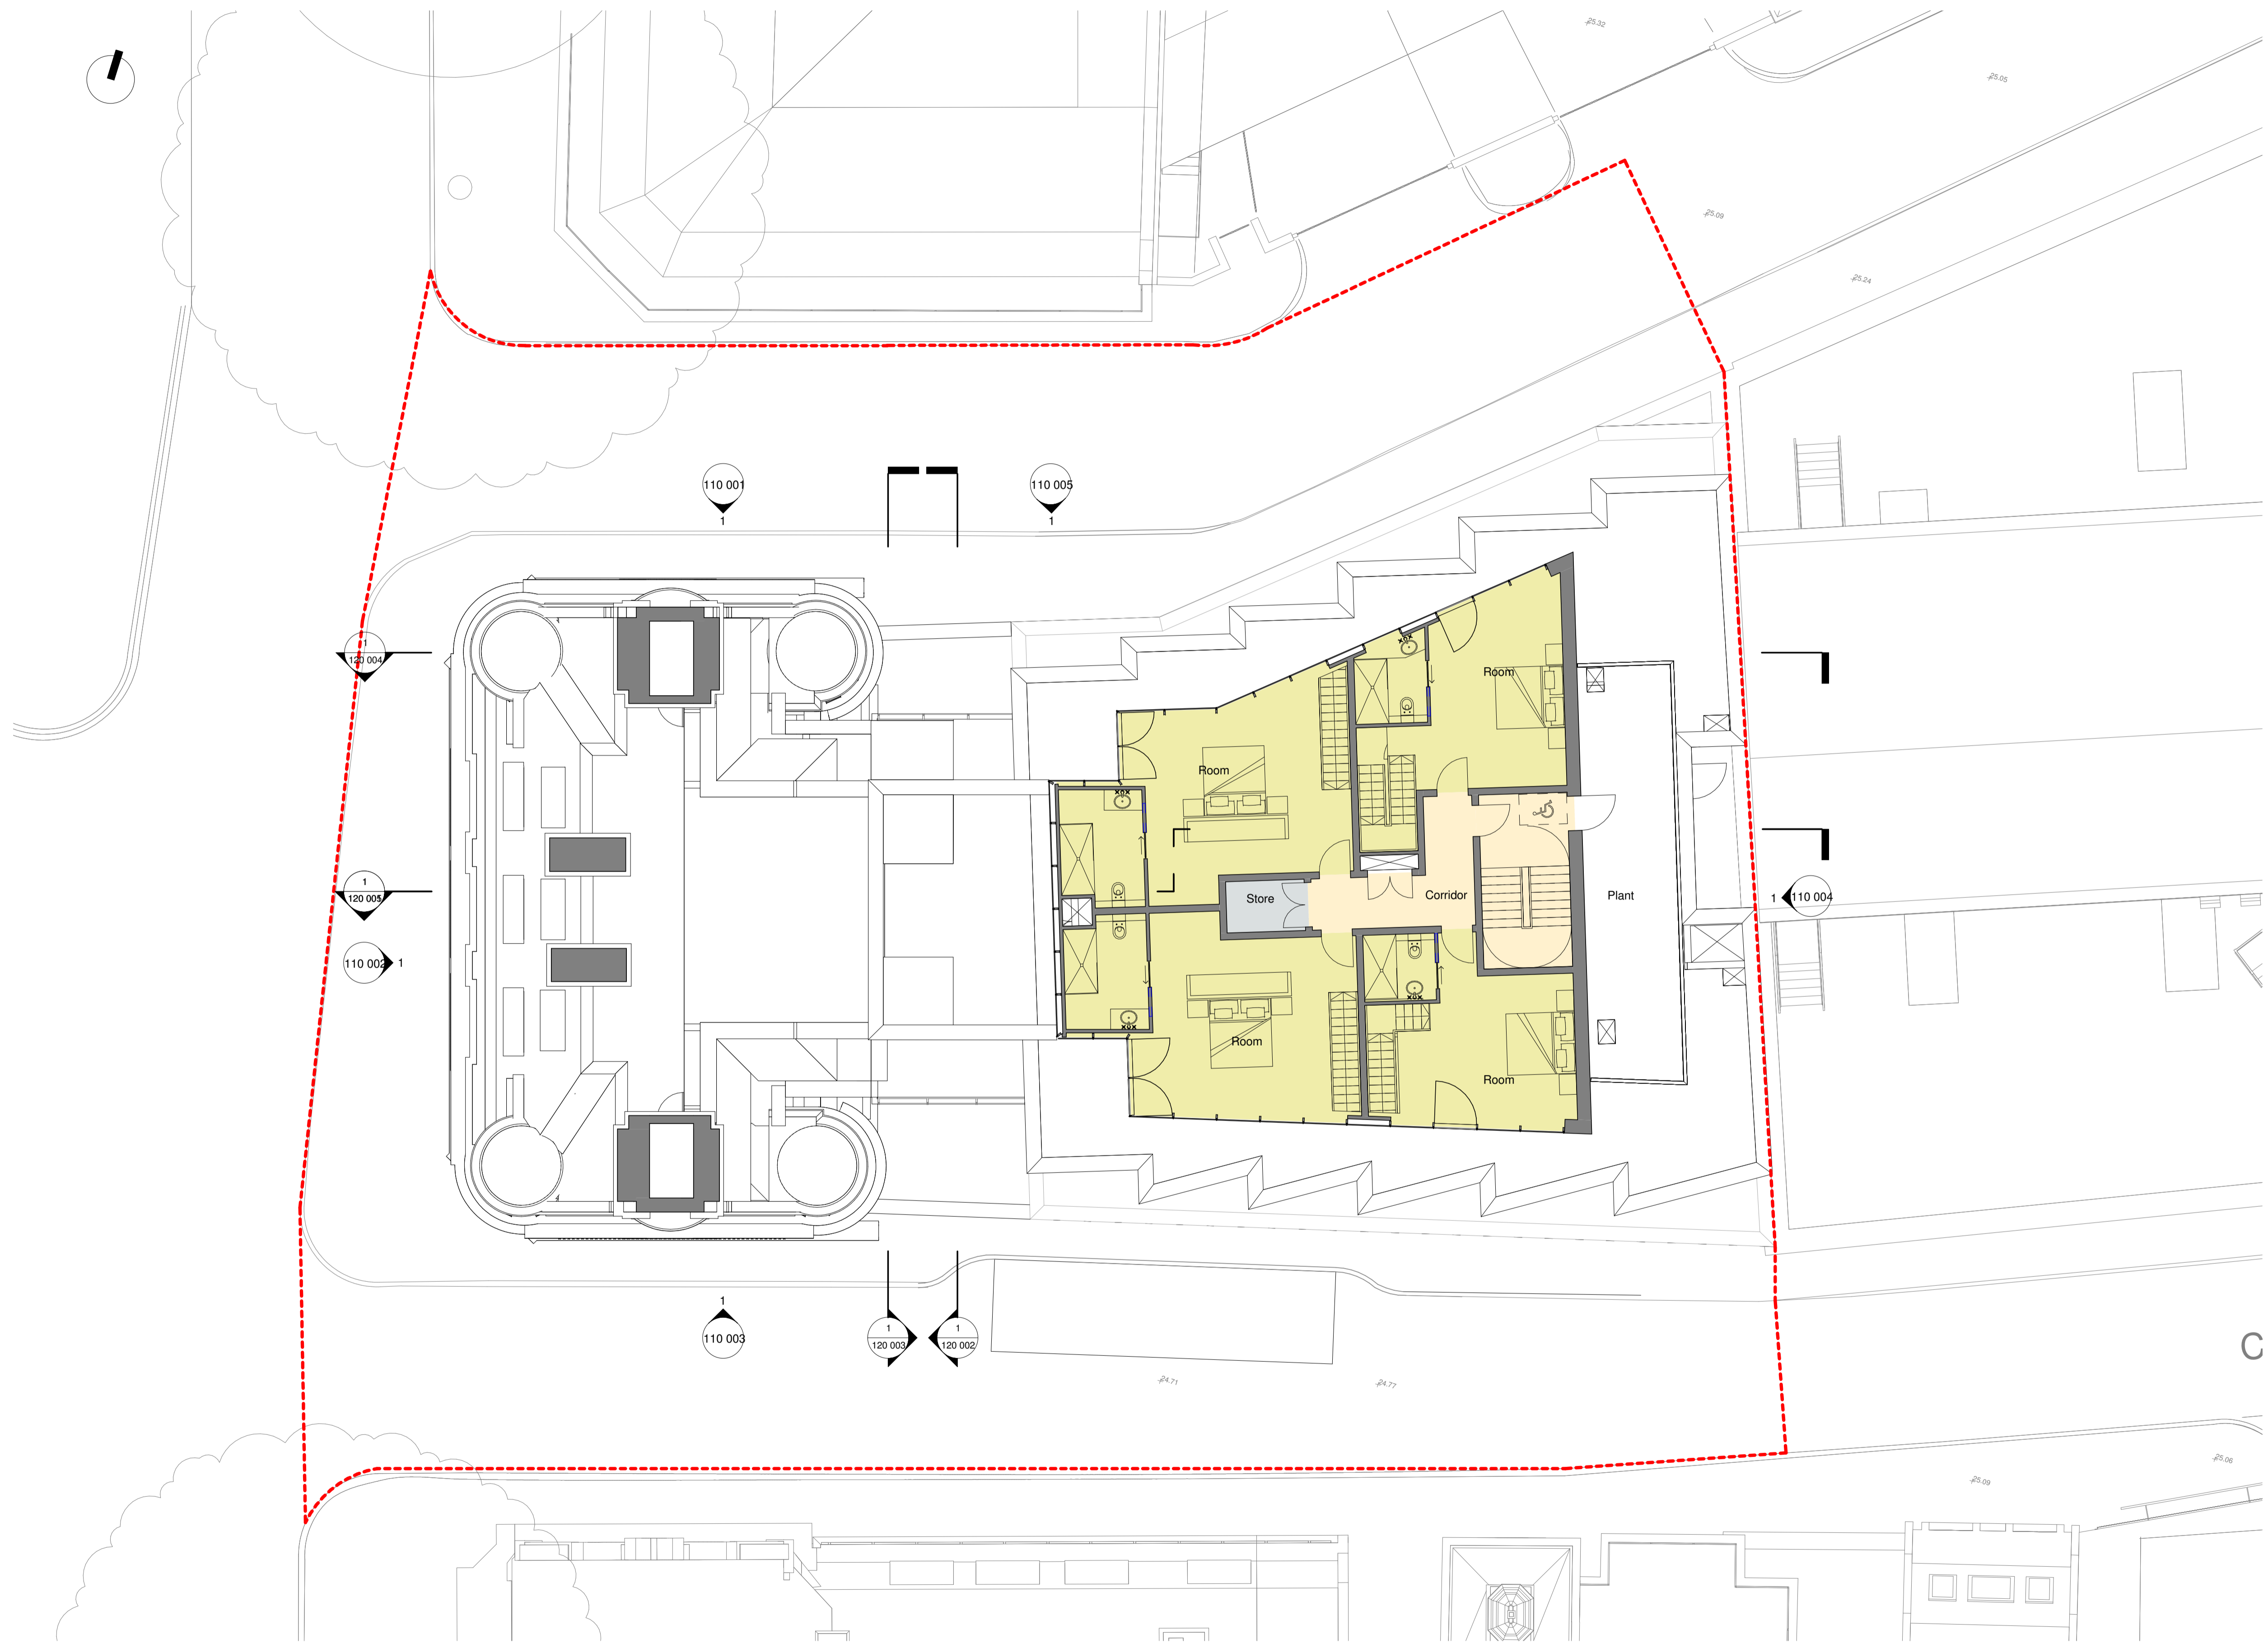

| | | | |
|-----|---------------------|----------|----|
| PO | Issued For Planning | 12/05/17 | RA |
| rev | amendments | date | by |

dexter moren associates
 architecture urban design interior design creative media
 www.dextermoren.com
 57d james town road london nw1 7db UK
 t: 020 7267 4440
 f: 020 7267 6044

architecture
 project
 8-10 Southampton Row / 1 Fisher St


client
 Idé real estate

drawing title
 Eighth Floor Plan

drawing status
FOR PLANNING

| | | | |
|------------|----------|----------|------------|
| scale | date | drawn by | checked by |
| 1 : 100@A1 | 12/05/17 | RA | HL |

| | | |
|---------|-------------|----------|
| job no. | drawing no. | revision |
| 1365 | A-100 011 | P0 |

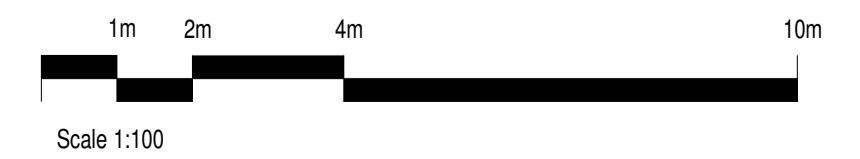

1 Proposed Level 08
 Scale 1 : 100