


Courtyard floorplate removed to allow construction of lower floor floorplate flush with internal ground floor level. Redundant service outlets removed

Windows removed and cills lowered to create access to rear

Ground floor front elevation, including tiled step to be removed

EARLHAM STREET

22 Tower Street

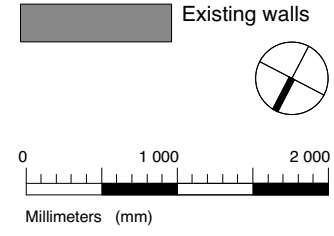

JOHANNA MOLINEUS ARCHITECTS LTD www.johannamolineus.com
83-84 BERWICK STREET LONDON W1F 8TS www.johannamolineus.com
 0207 734 8320


© 2016 johanna molineus architects ltd
 check all dimensions on site prior to commencement of the work
 if the drawing exceeds the quantities in any way the architects are to be informed before work is commenced
 drawing to be read in conjunction with structural engineer's drawings and specification

client
 Sarah Churchwell & Wyndham Albery
 project
 12 Earlham Street
 London, WC2H 9LN

issue
 Section 73
 drawing title

Existing Ground Floor Plan
 date drawn by revision
 Jul 16 PB
 scale checked by drawing
 1:50@A3 233.12
 -101

revisions:

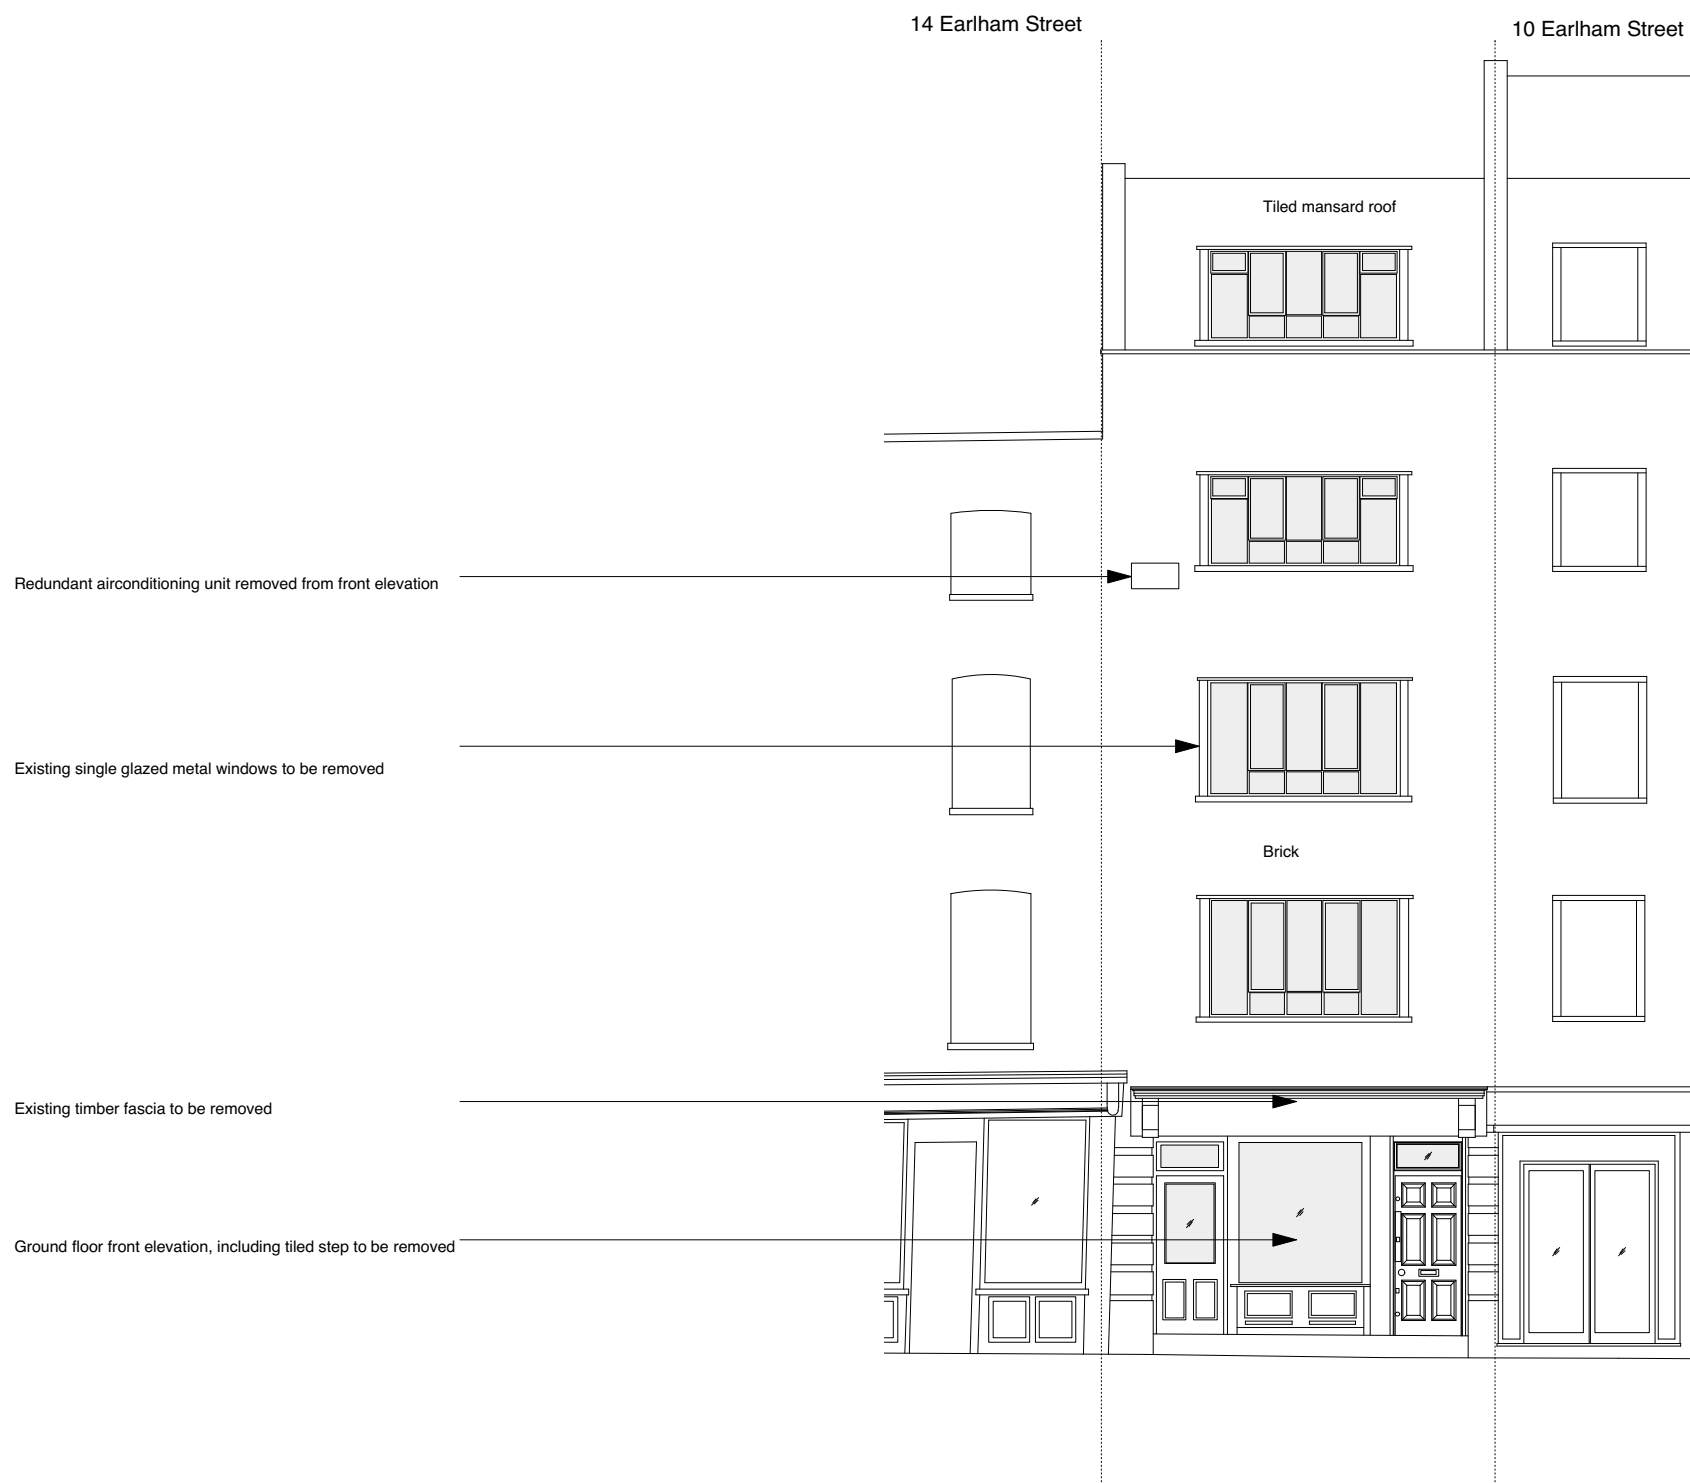

JOHANNA MOLINEUS ARCHITECTS LTD
 info@johannamolineus.com
83-84 BERWICK STREET LONDON W1F 8TS
 www.johannamolineus.com
0207 734 8320

© 2016 johanna molineus architects ltd
 check all dimensions on site prior to commencement of the work
 if the drawing exceeds the quantities in any way the architects are to be informed before work is commenced
 drawing to be read in conjunction with structural engineer's drawings and specification

client

Sarah Churchwell & Wyndham Albery

project

12 Earlham Street
London, WC2H 9LN

issue


Section 73



drawing title

Existing
Front Elevation

date	drawn by	revision
Jul 16	PB	

scale	checked by	drawing
1:100@A3 / 1:50@A1		233.12 -150

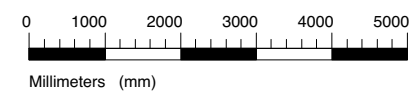

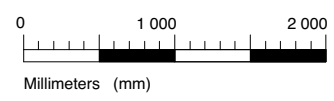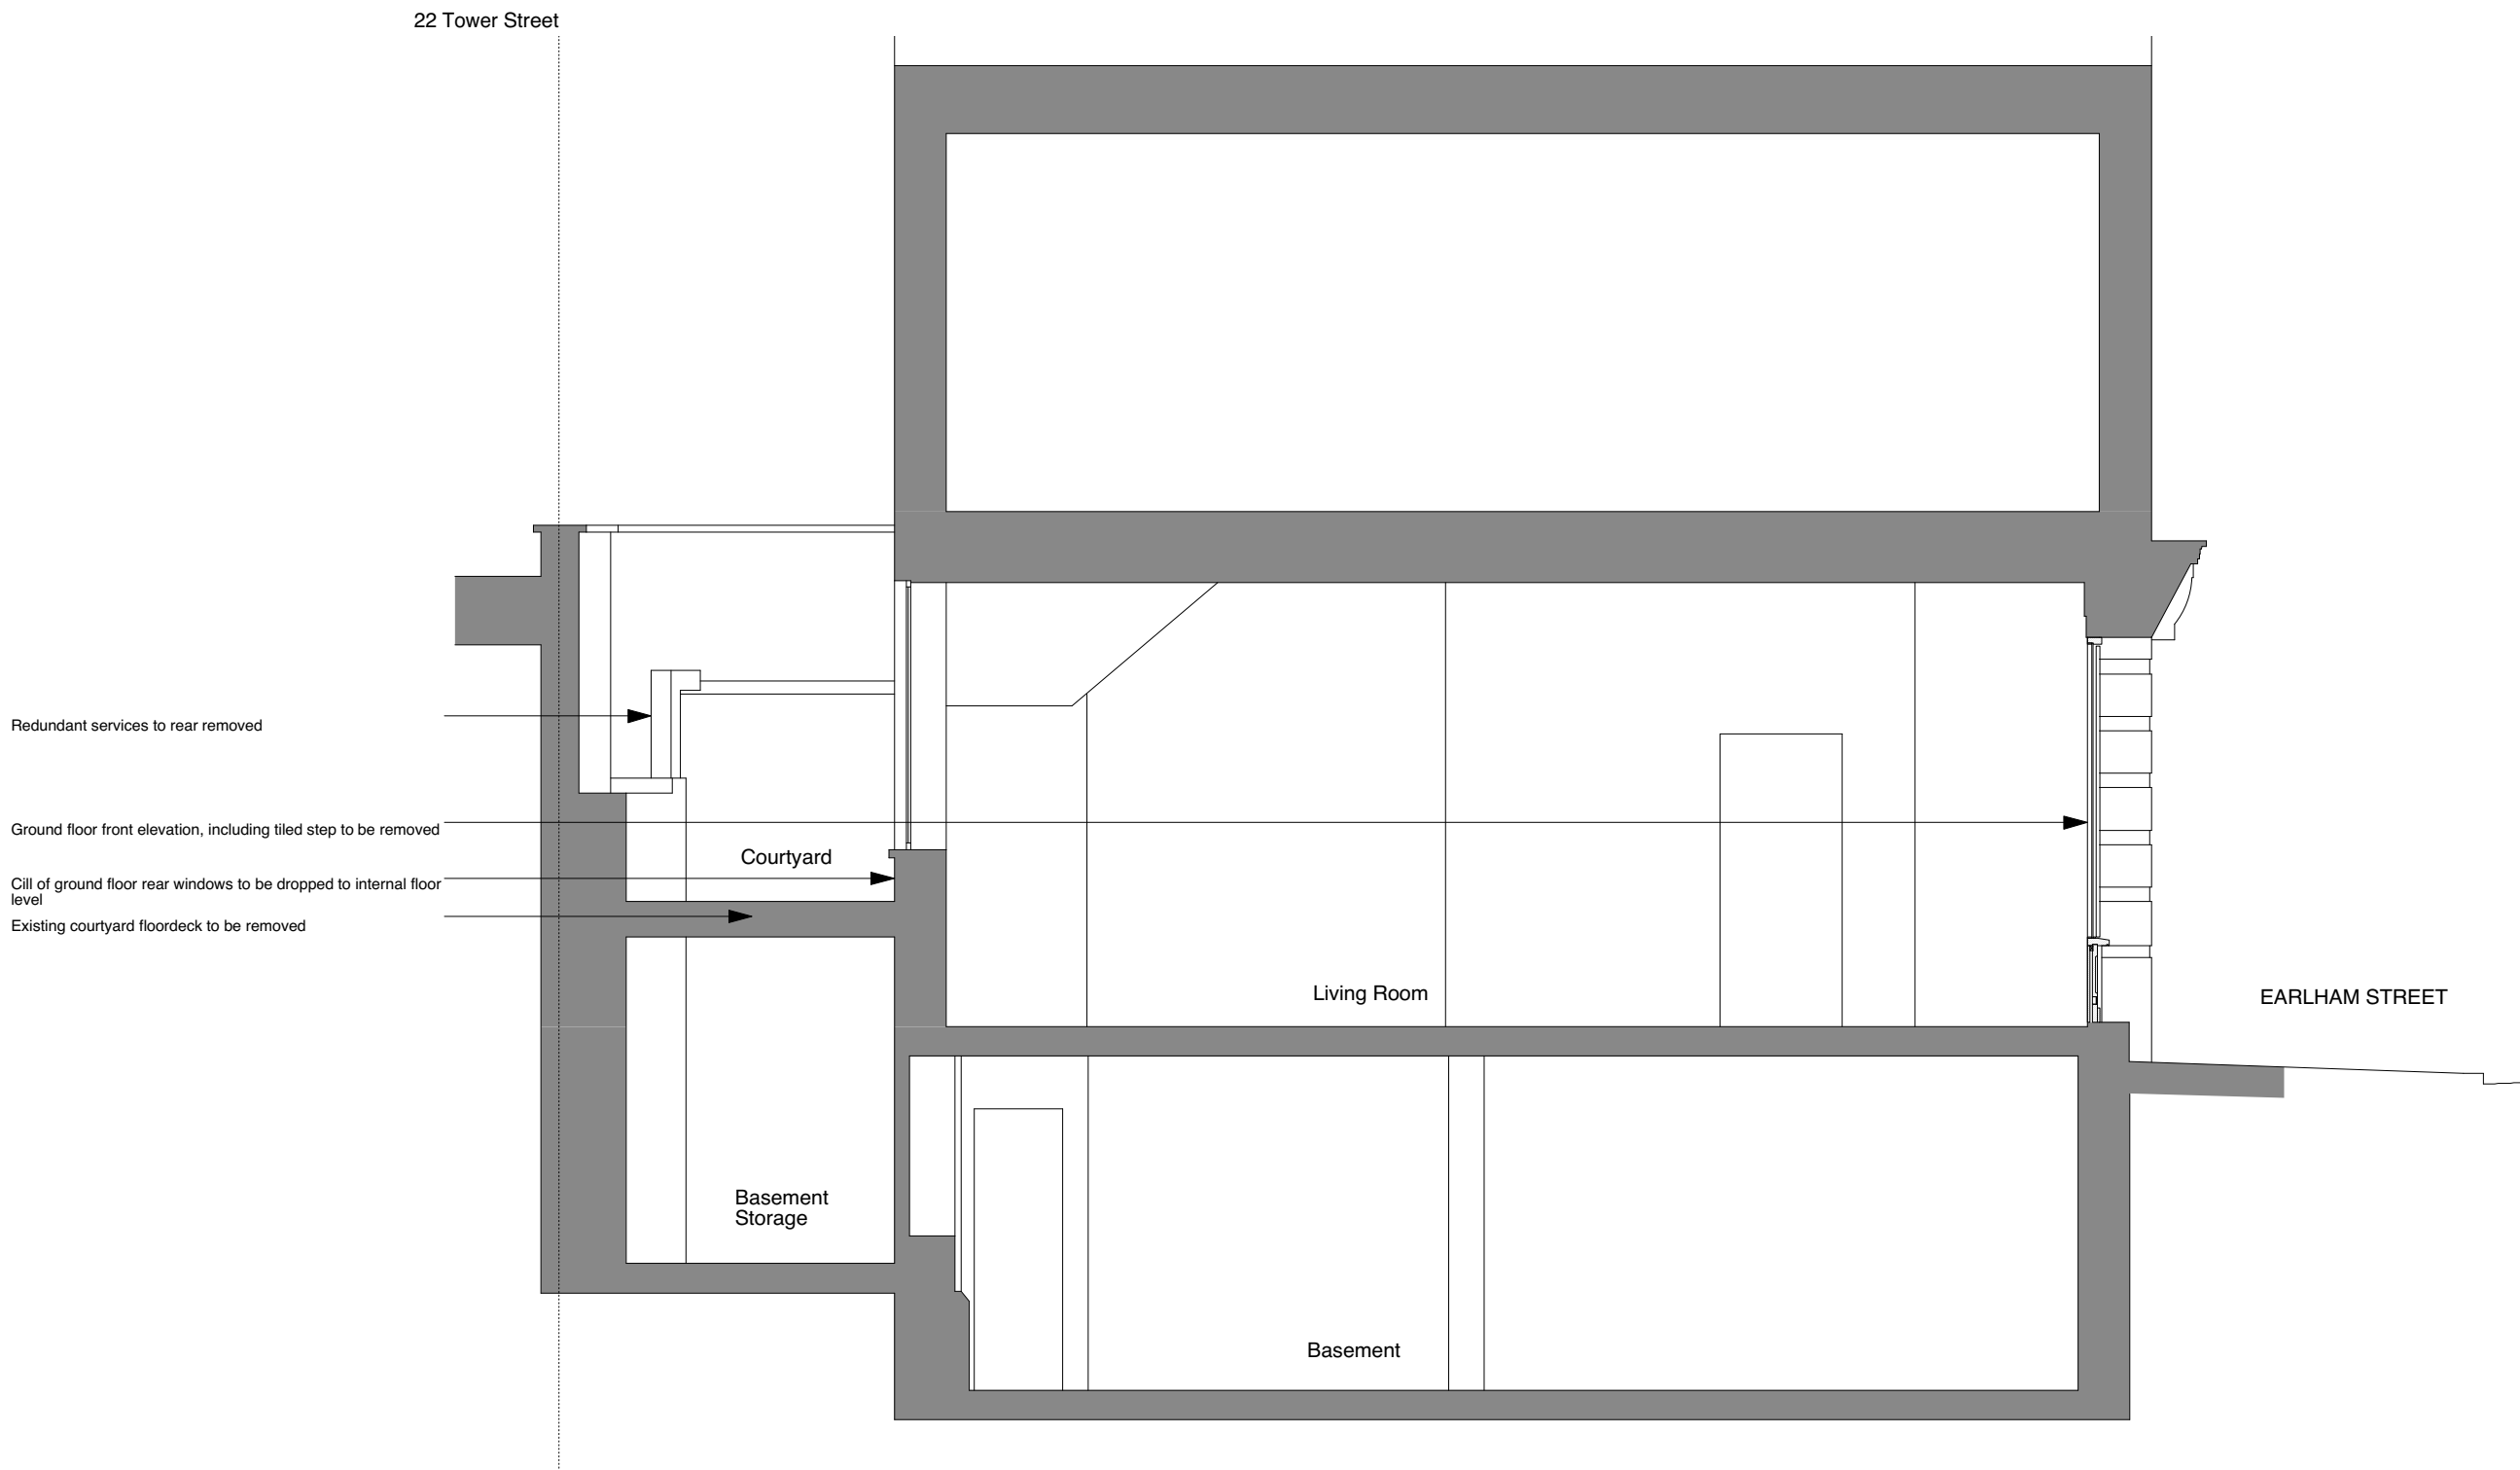

revisions:

JOHANNA MOLINEUS ARCHITECTS LTD 83-84 BERWICK STREET LONDON W1F 8TS 0207 734 8320
www.johannamolineus.com
info@johannamolineus.com

© 2016 johanna molineus architects ltd
 check all dimensions on site prior to commencement of the work
 if the drawing exceeds the quantities in any way the architects are to be informed before work is commenced
 drawing to be read in conjunction with structural engineer's drawings and specification

client

Sarah Churchwell & Wyndham Albery

project

12 Earlham Street
 London, WC2H 9LN

issue

Section 73

drawing title

Existing
 Section A-A

date	drawn by	revision
Jul 16	PB	

scale	checked by	drawing
1:50@A3		233.12

		-160
--	--	------