


revisions:

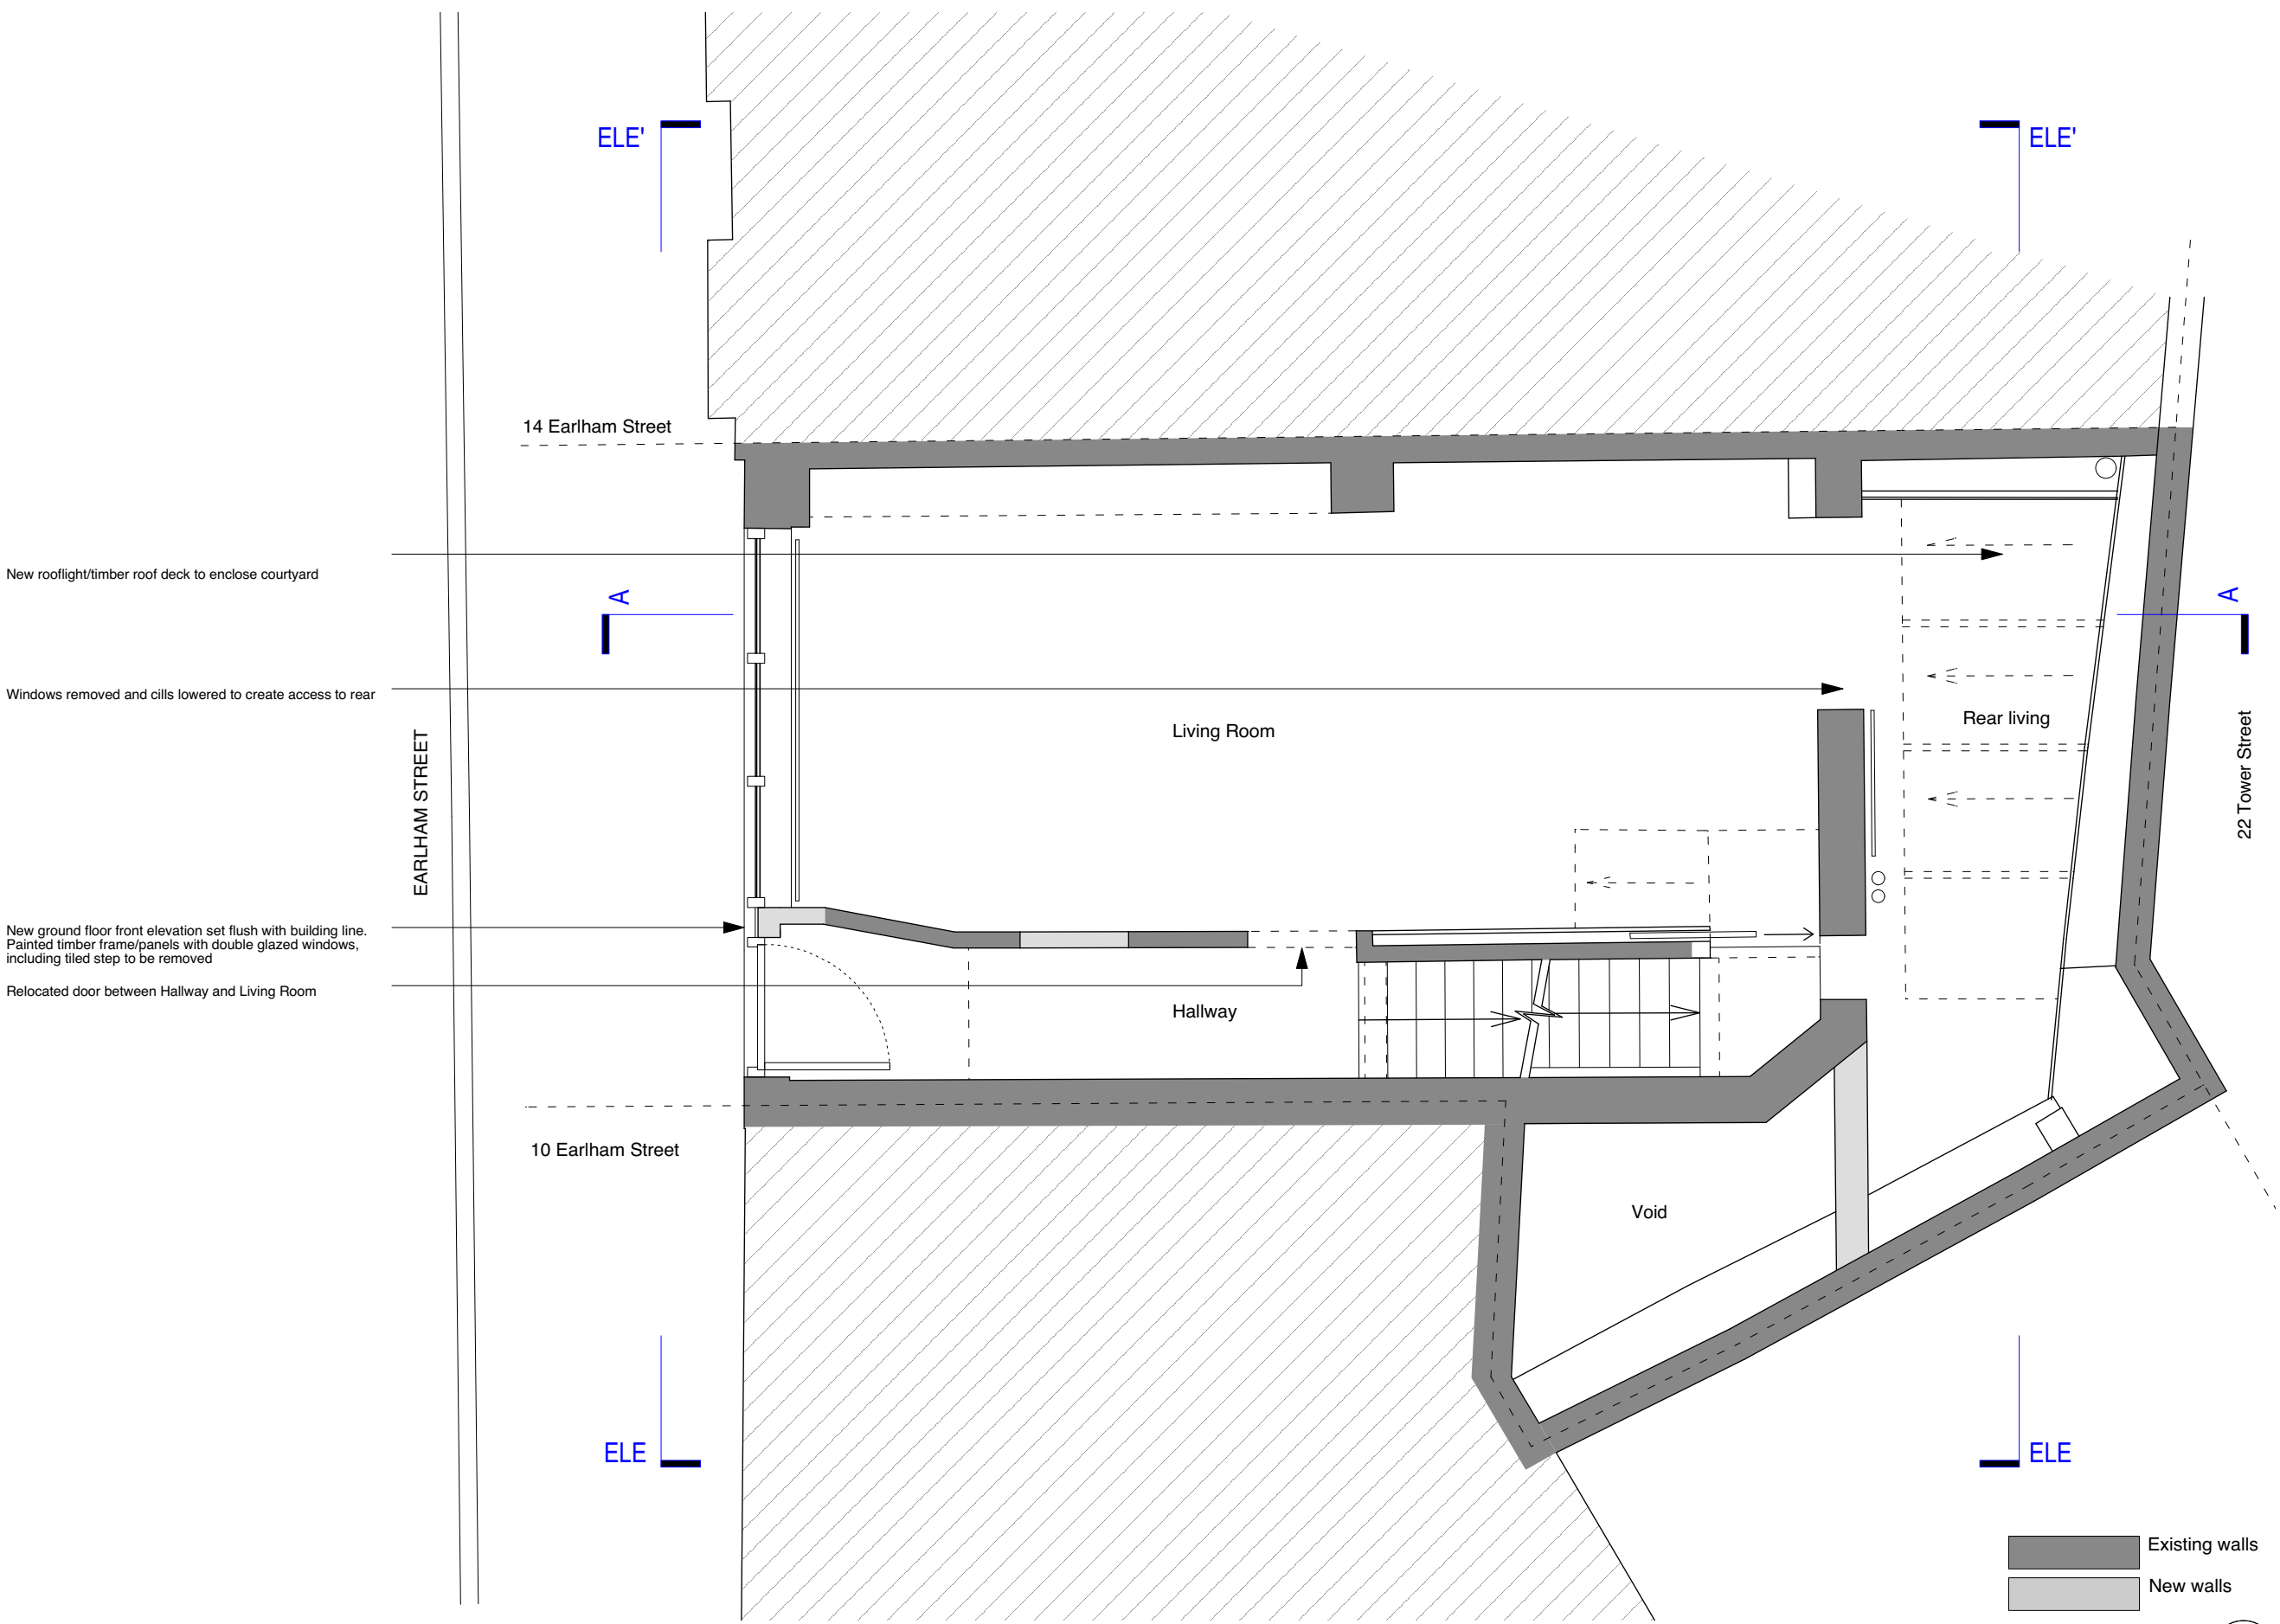


New rooflight/timber roof deck to enclose courtyard

Windows removed and cills lowered to create access to rear

EARLHAM STREET

New ground floor front elevation set flush with building line. Painted timber frame/panels with double glazed windows, including tiled step to be removed

Relocated door between Hallway and Living Room

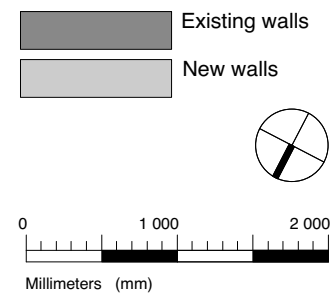

JOHANNA MOLINEUS ARCHITECTS LTD www.johannamolineus.com **83-84 BERWICK STREET LONDON W1F 8TS** **0207 734 8320**

© 2016 johanna molineus architects ltd
 check all dimensions on site prior to commencement of the work
 if the drawing exceeds the quantities in any way the architects are to be informed before work is commenced
 drawing to be read in conjunction with structural engineer's drawings and specification

client
 Sarah Churchwell & Wyndham Albery


project
 12 Earlham Street
 London, WC2H 9LN

issue
 Section 73

drawing title

Permitted (2016/5744/P)
 Ground Floor Plan

date	drawn by	revision
Jul 16	PB	
scale	checked by	drawing
1:50@A3		233.12 -201

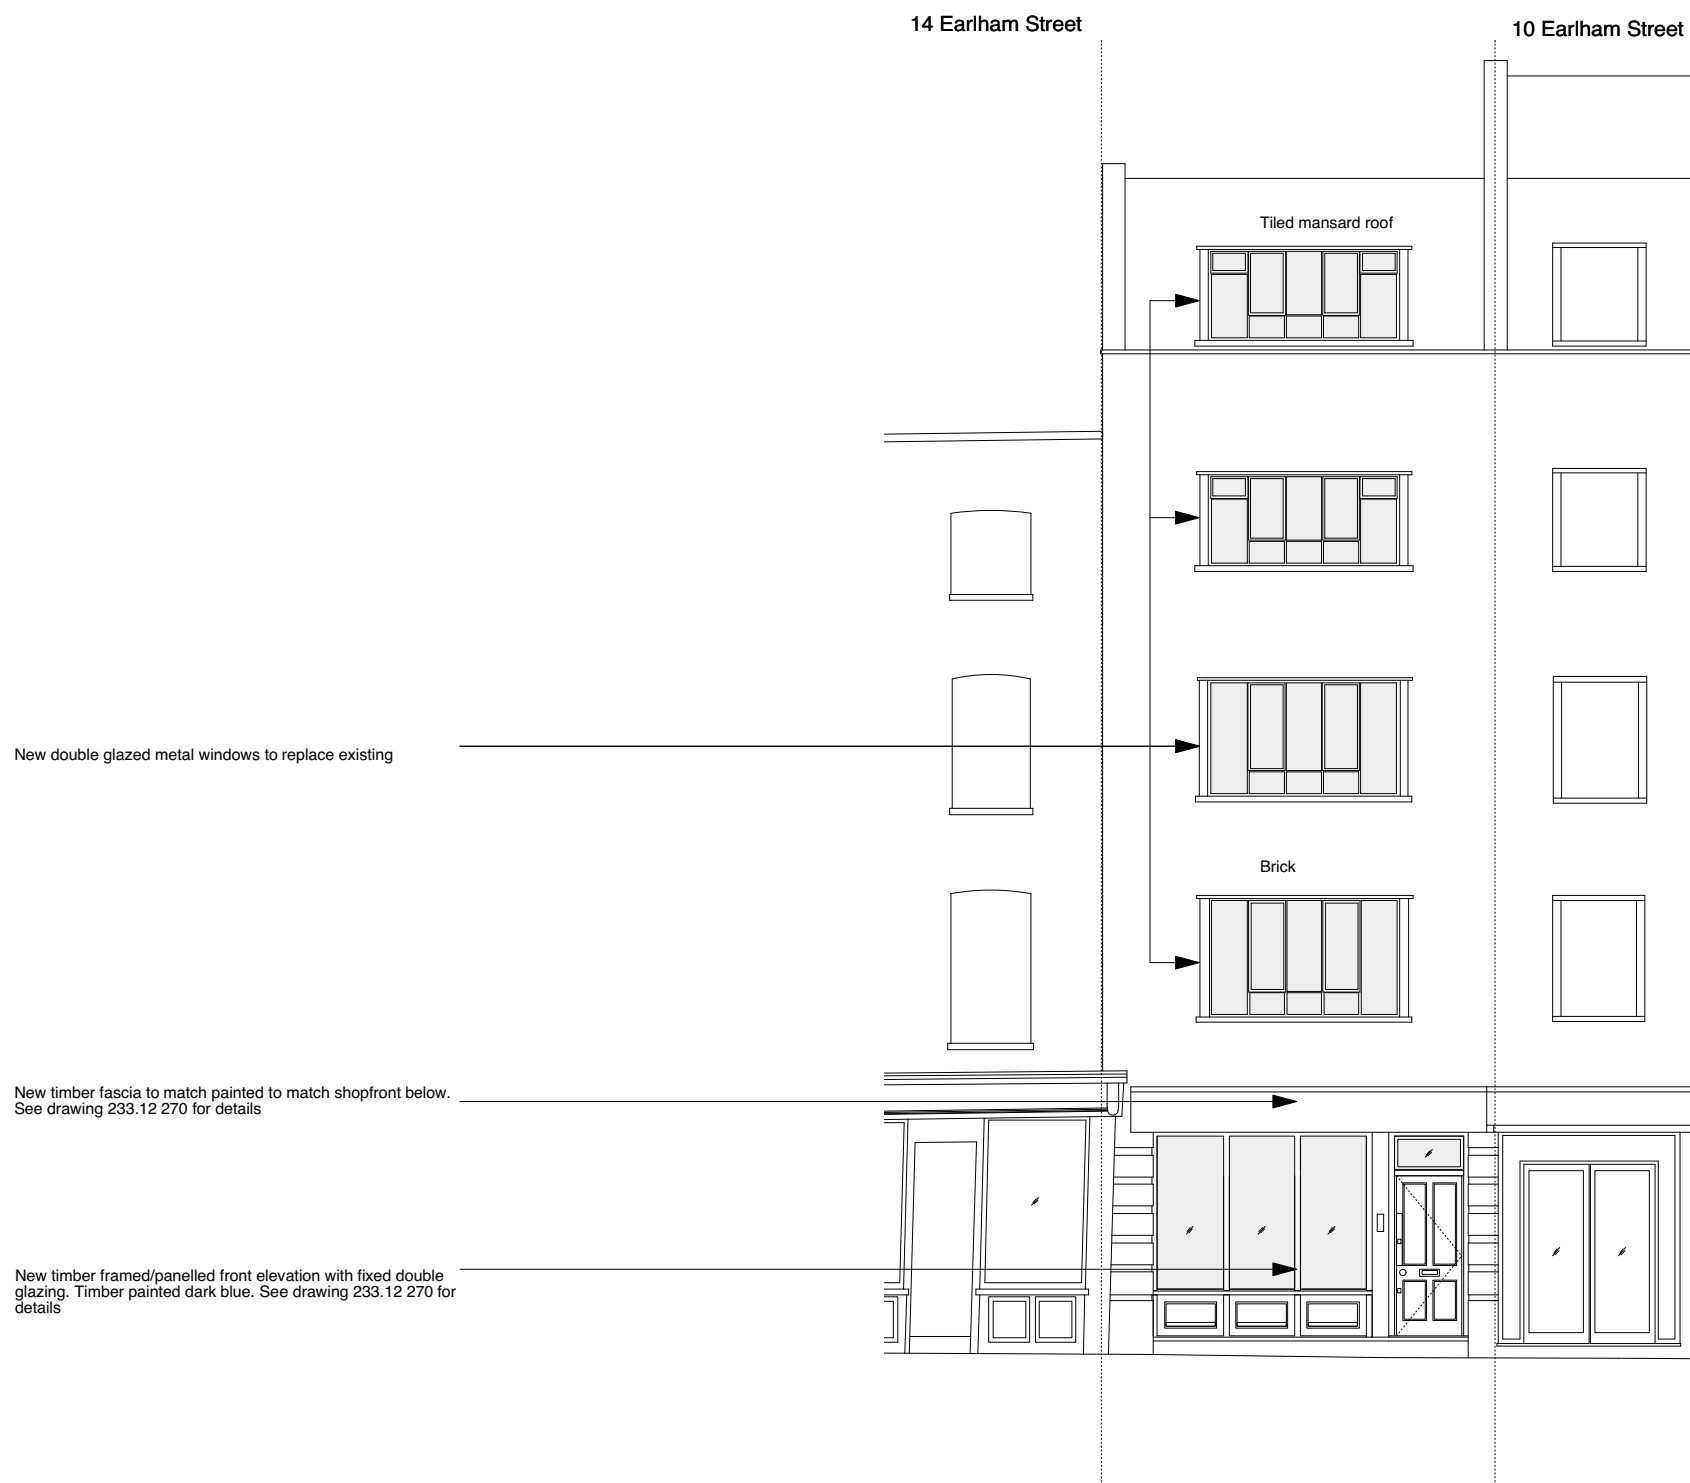

JOHANNA MOLINEUS ARCHITECTS LTD
info@johannamolineus.com
83-84 BERWICK STREET LONDON W1F 8TS
www.johannamolineus.com
0207 734 8320

© 2016 johanna molineus architects ltd
 check all dimensions on site prior to commencement of the work
 if the drawing exceeds the quantities in any way the architects are to be informed before work is commenced
 drawing to be read in conjunction with structural engineer's drawings and specification

client
 Sarah Churchwell & Wyndham Albery

project
 12 Earlham Street
 London, WC2H 9LN

issue


Section 73

drawing title


Permitted (2016/5744/P)
 Front Elevation

date	drawn by	revision
Jul 16	PB	

scale	checked by	drawing
1:100@A3 / 1:50@A1		233.12 -250

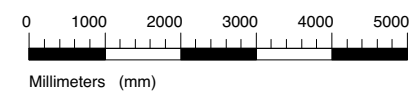

revisions:

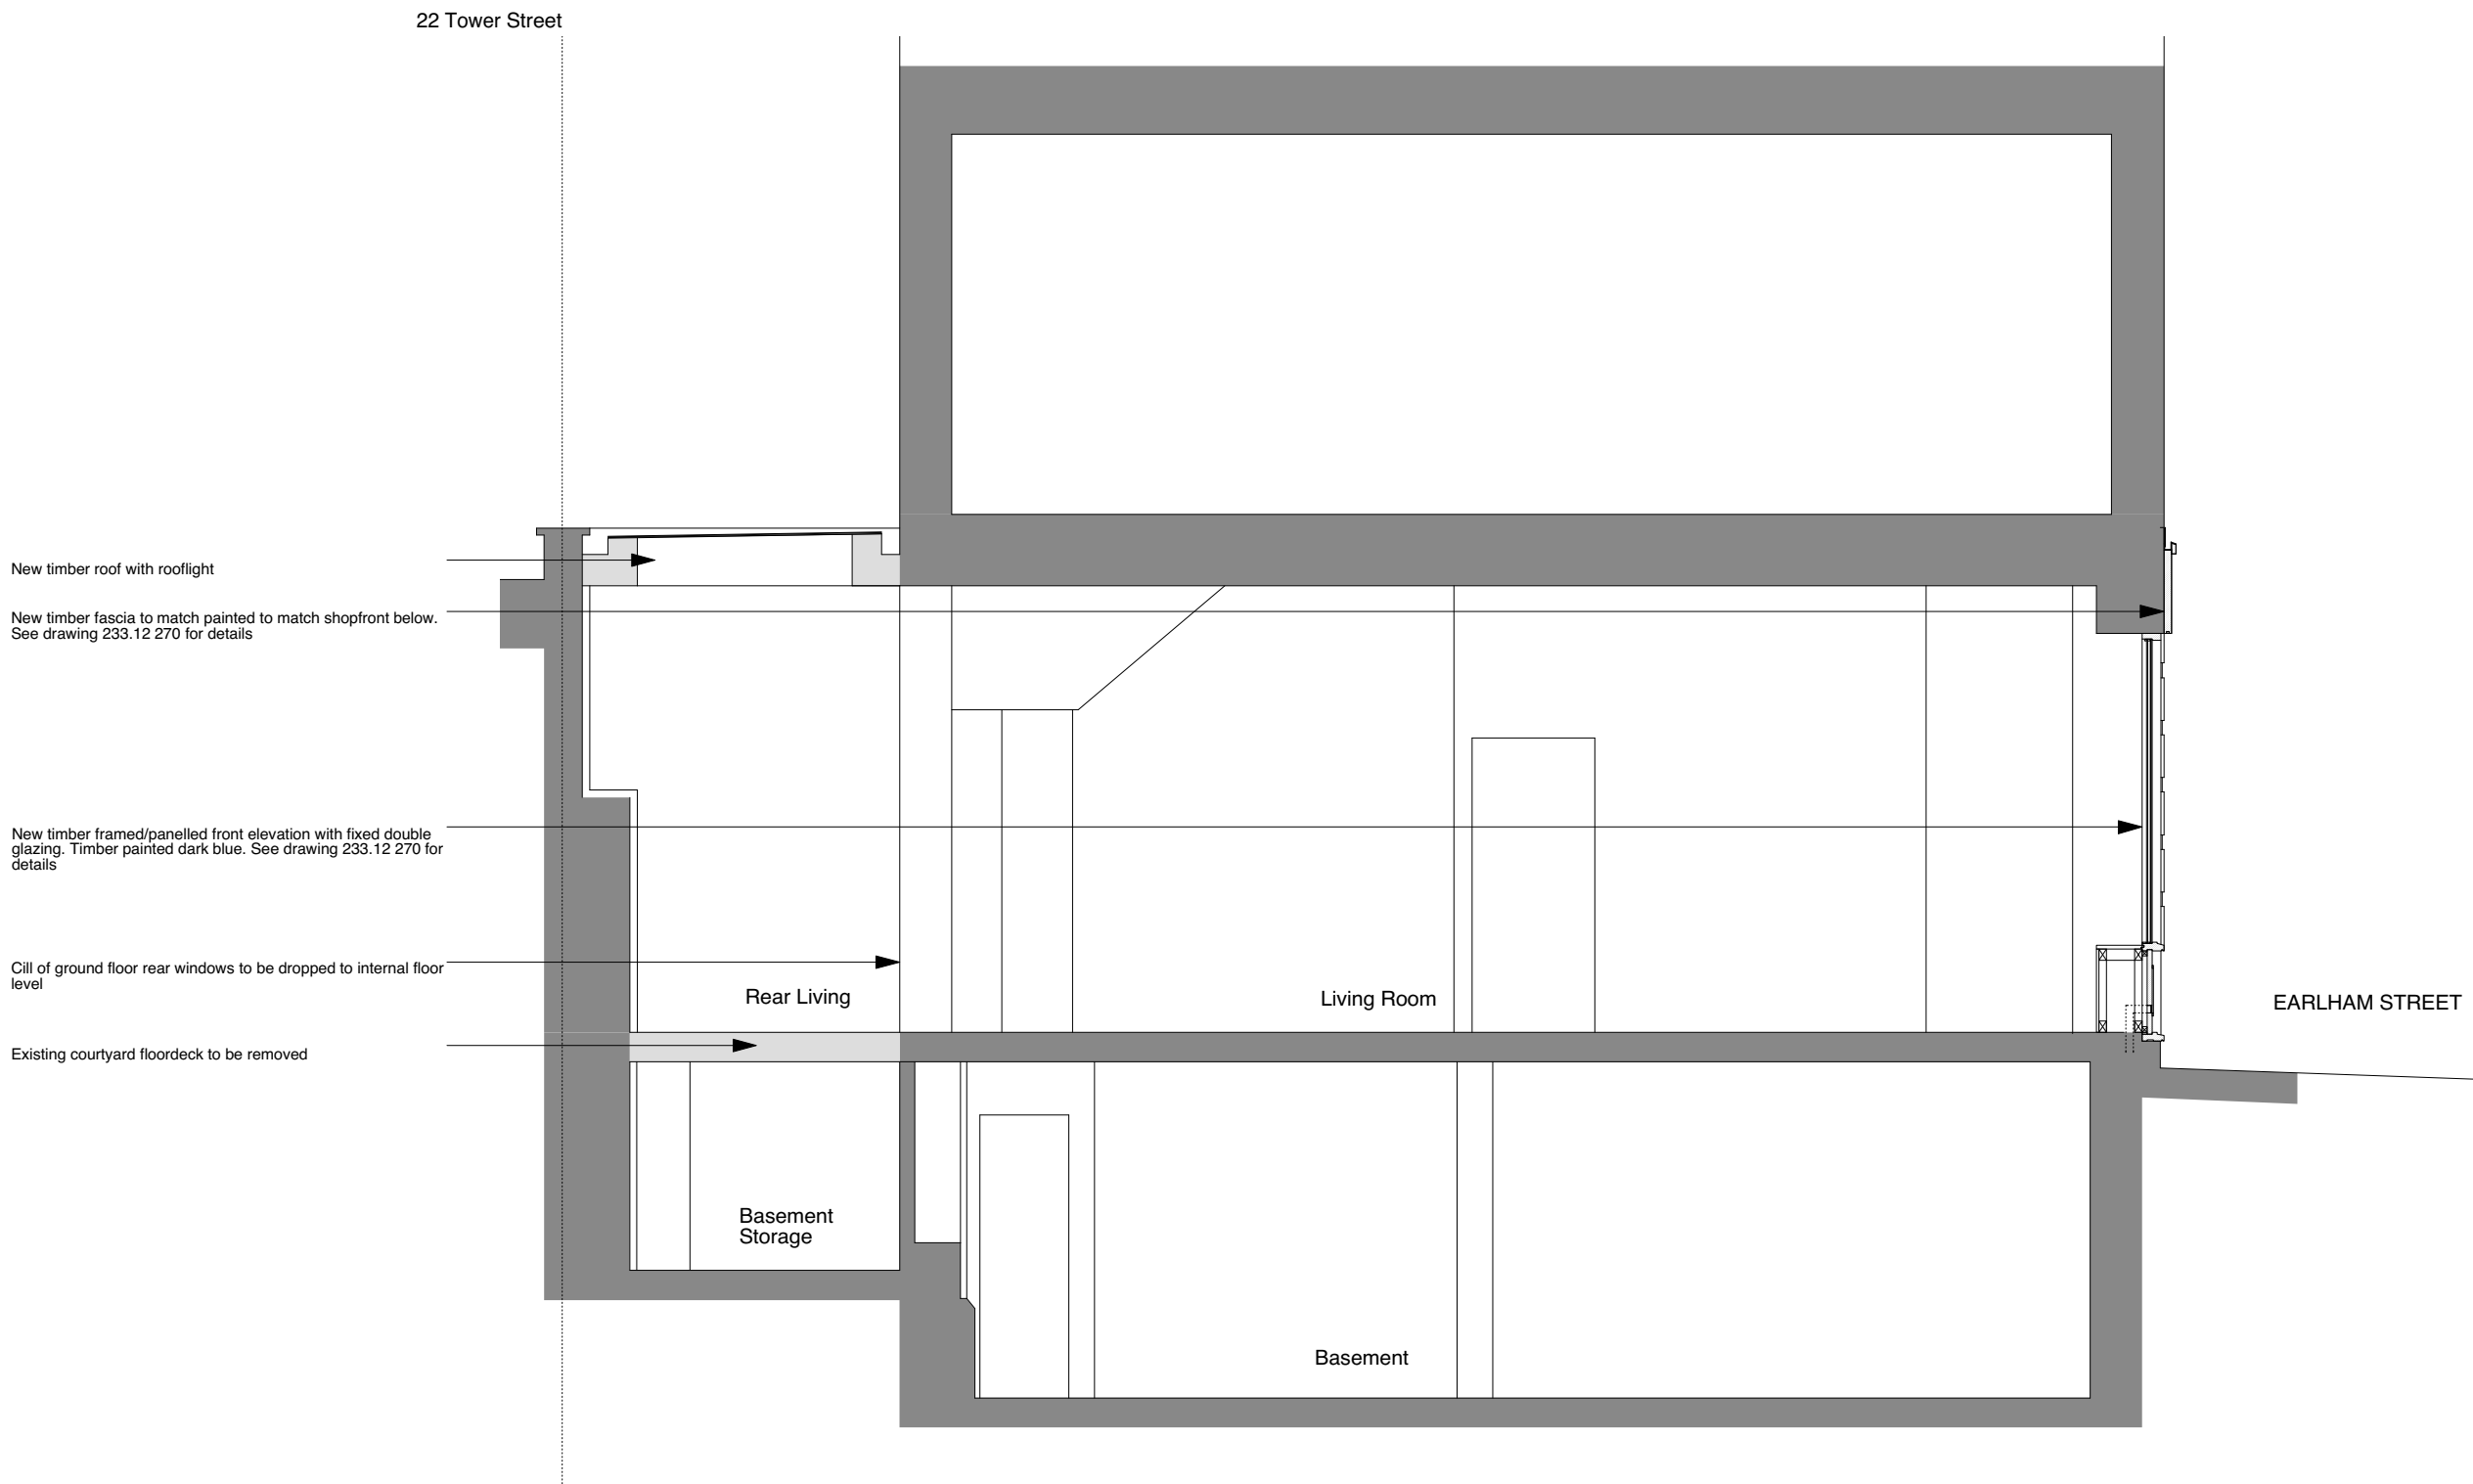

JOHANNA MOLINEUS ARCHITECTS LTD 83-84 BERWICK STREET LONDON W1F 8TS 0207 734 8320
www.johannamolineus.com
info@johannamolineus.com

© 2016 johanna molineus architects ltd
 check all dimensions on site prior to commencement of the work
 if the drawing exceeds the quantities in any way the architects are to be informed before work is commenced
 drawing to be read in conjunction with structural engineer's drawings and specification

client

Sarah Churchwell & Wyndham Albery

project

12 Earlham Street
London, WC2H 9LN

issue

Section 73

drawing title


Permitted (2016/5744/P)
Section A-A

date	drawn by	revision
Jul 16	PB	

scale	checked by	drawing
1:50@A3		233.12 -260

scale	checked by	drawing
1:50@A3		233.12 -260

scale	checked by	drawing
1:50@A3		233.12 -260

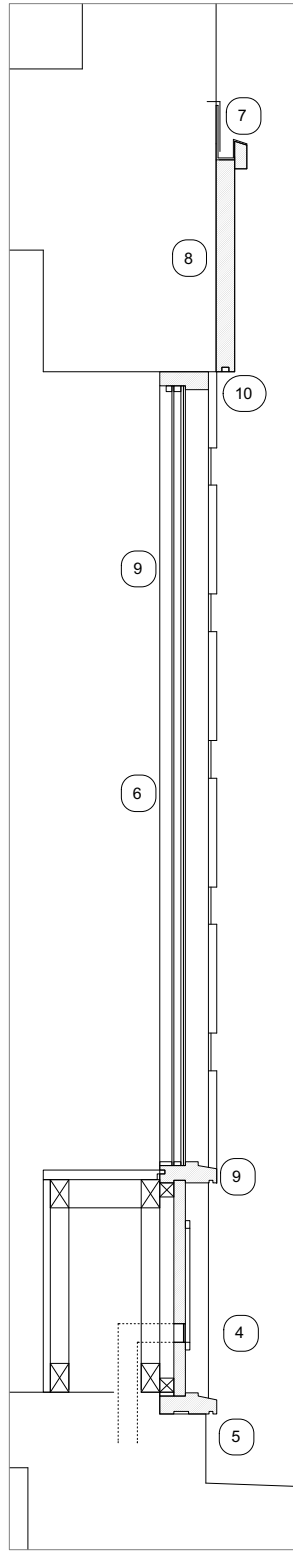


SECTION A-A



FRONT ELEVATION

KEY

- | | | | |
|---|---------------------------------|----|----------------------------------|
| 1 | New hardwood panelled door | 8 | New timber fascia |
| 2 | Double glazed fanlight | 9 | New softwood window frames/cills |
| 3 | Softwood panelling | 10 | LED light strip over door |
| 4 | Ventilation grilles to basement | | |
| 5 | Dark grey rendered upstand | | |
| 6 | Double glazed fixed window | | |
| 7 | Steel hanger for window boxes | | |

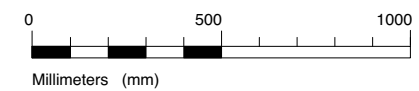

JOHANNA MOLINEUS ARCHITECTS LTD
 info@johannamolineus.com
83-84 BERWICK STREET LONDON W1F 8TS
 www.johannamolineus.com
 0207 734 8320

© 2016 johanna molineus architects ltd
 check all dimensions on site prior to commencement of the work
 if the drawing exceeds the quantities in any way the architects are to be informed before work is commenced
 drawing to be read in conjunction with structural engineer's drawings and specification

client

Sarah Churchwell & Wyndham Albery

project

12 Earlham Street
 London, WC2H 9LN

issue

Section 73

drawing title

Permitted (2016/5744/P)
 Front Facade
 Elevation and Section A-A

date	drawn by	revision
------	----------	----------

Jul 16	PB	
--------	----	--

scale	checked by	drawing
-------	------------	---------

1:20@A3		190.89 -270
---------	--	----------------