
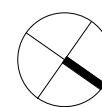


Construction of 5th and 6th floor extension of 135 Haverstock Hill to start April 2017 as per planning permission 2016/1559/P date approved 13 June 2016

Haverstock Hill

Existing Block Plan


— Site Boundary

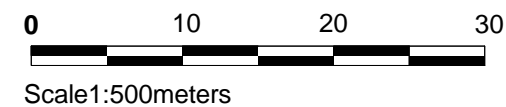

NOTES	
DO NOT SCALE FROM DRAWING. ALL DIMENSIONS, LEVELS, COORDINATES, SETTING OUT, TO BE CHECKED ON SITE AND ANY DISCREPANCY REPORTED IMMEDIATELY TO THE ARCHITECT AND PROJECT MANAGER.	
PROJECT	
135 Haverstock Hill	
CLIENT	
Michael Gross	
DRAWING NAME	
Existing Block Plan	
REVISIONS	
STATUS	SCALE
Planning	1 : 500@A3
DRAWING NUMBER	DATE
HYA 15042 (P) 201	31/01/17

HIGGS YOUNG
ARCHITECTS

HIGGS YOUNG ARCHITECTS LTD
54 BOSTON PLACE
LONDON NW1 6ER
Tel: 0044 (0)20 7724 9395
E-mail: info@higgsyoung.com

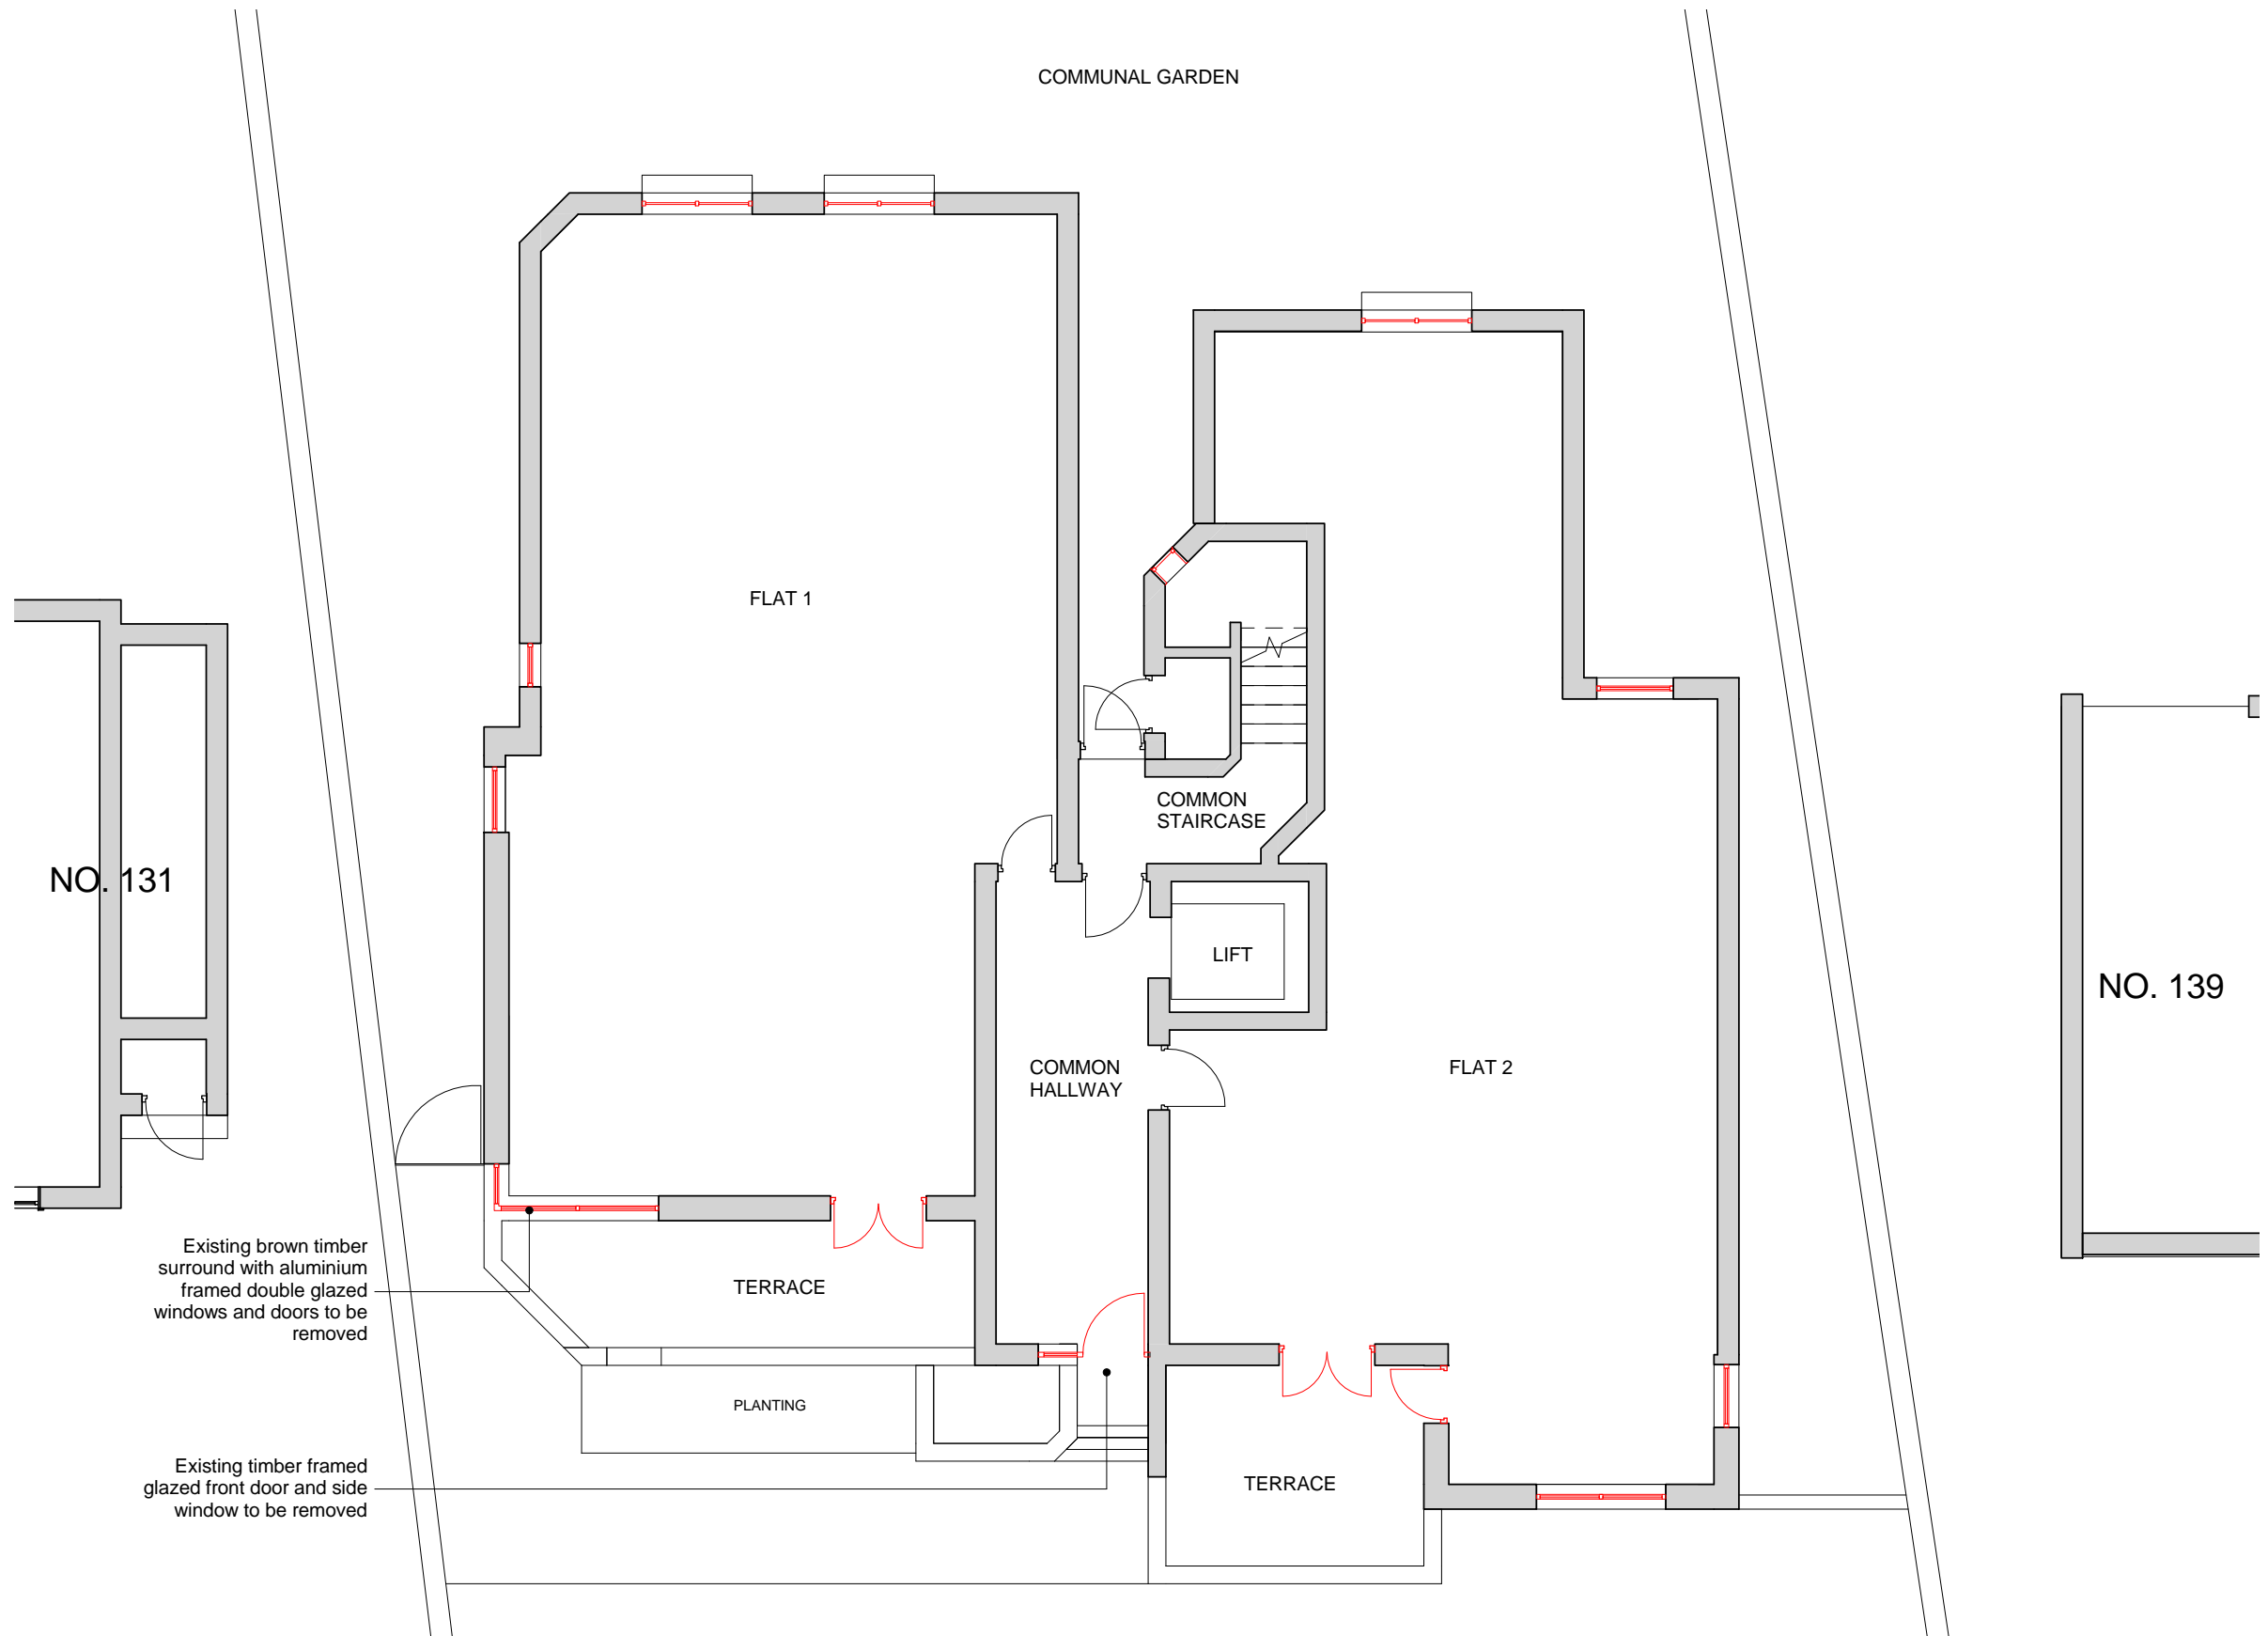

Ground Floor Plan

Existing brown timber surround with aluminium framed double glazed windows and doors to be removed

Existing timber framed glazed front door and side window to be removed

COMMUNAL GARDEN

FLAT 1

COMMON STAIRCASE

LIFT

COMMON HALLWAY

FLAT 2

TERRACE

PLANTING

TERRACE

KEY

- to be removed
- extension as per planning permission 2016/1559/P

NOTES

DO NOT SCALE FROM DRAWING. ALL DIMENSIONS, LEVELS, COORDINATES, SETTING OUT, TO BE CHECKED ON SITE AND ANY DISCREPANCY REPORTED IMMEDIATELY TO THE ARCHITECT AND PROJECT MANAGER.

PROJECT

135 Haverstock Hill

CLIENT

Michael Gross

DRAWING NAME



Existing Ground Floor Plan


REVISIONS

STATUS	SCALE
Planning	1 : 100@A3
DRAWING NUMBER	DATE
HYA 15042 (P) 202	31/01/17



HIGGS YOUNG
ARCHITECTS

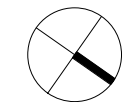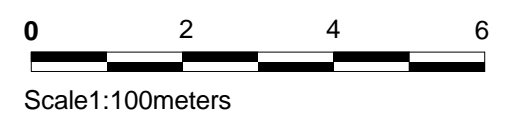HIGGS YOUNG ARCHITECTS LTD
54 BOSTON PLACE
LONDON NW1 6ER
Tel: 0044 (0)20 7724 9395
E-mail: info@higgseyoung.com

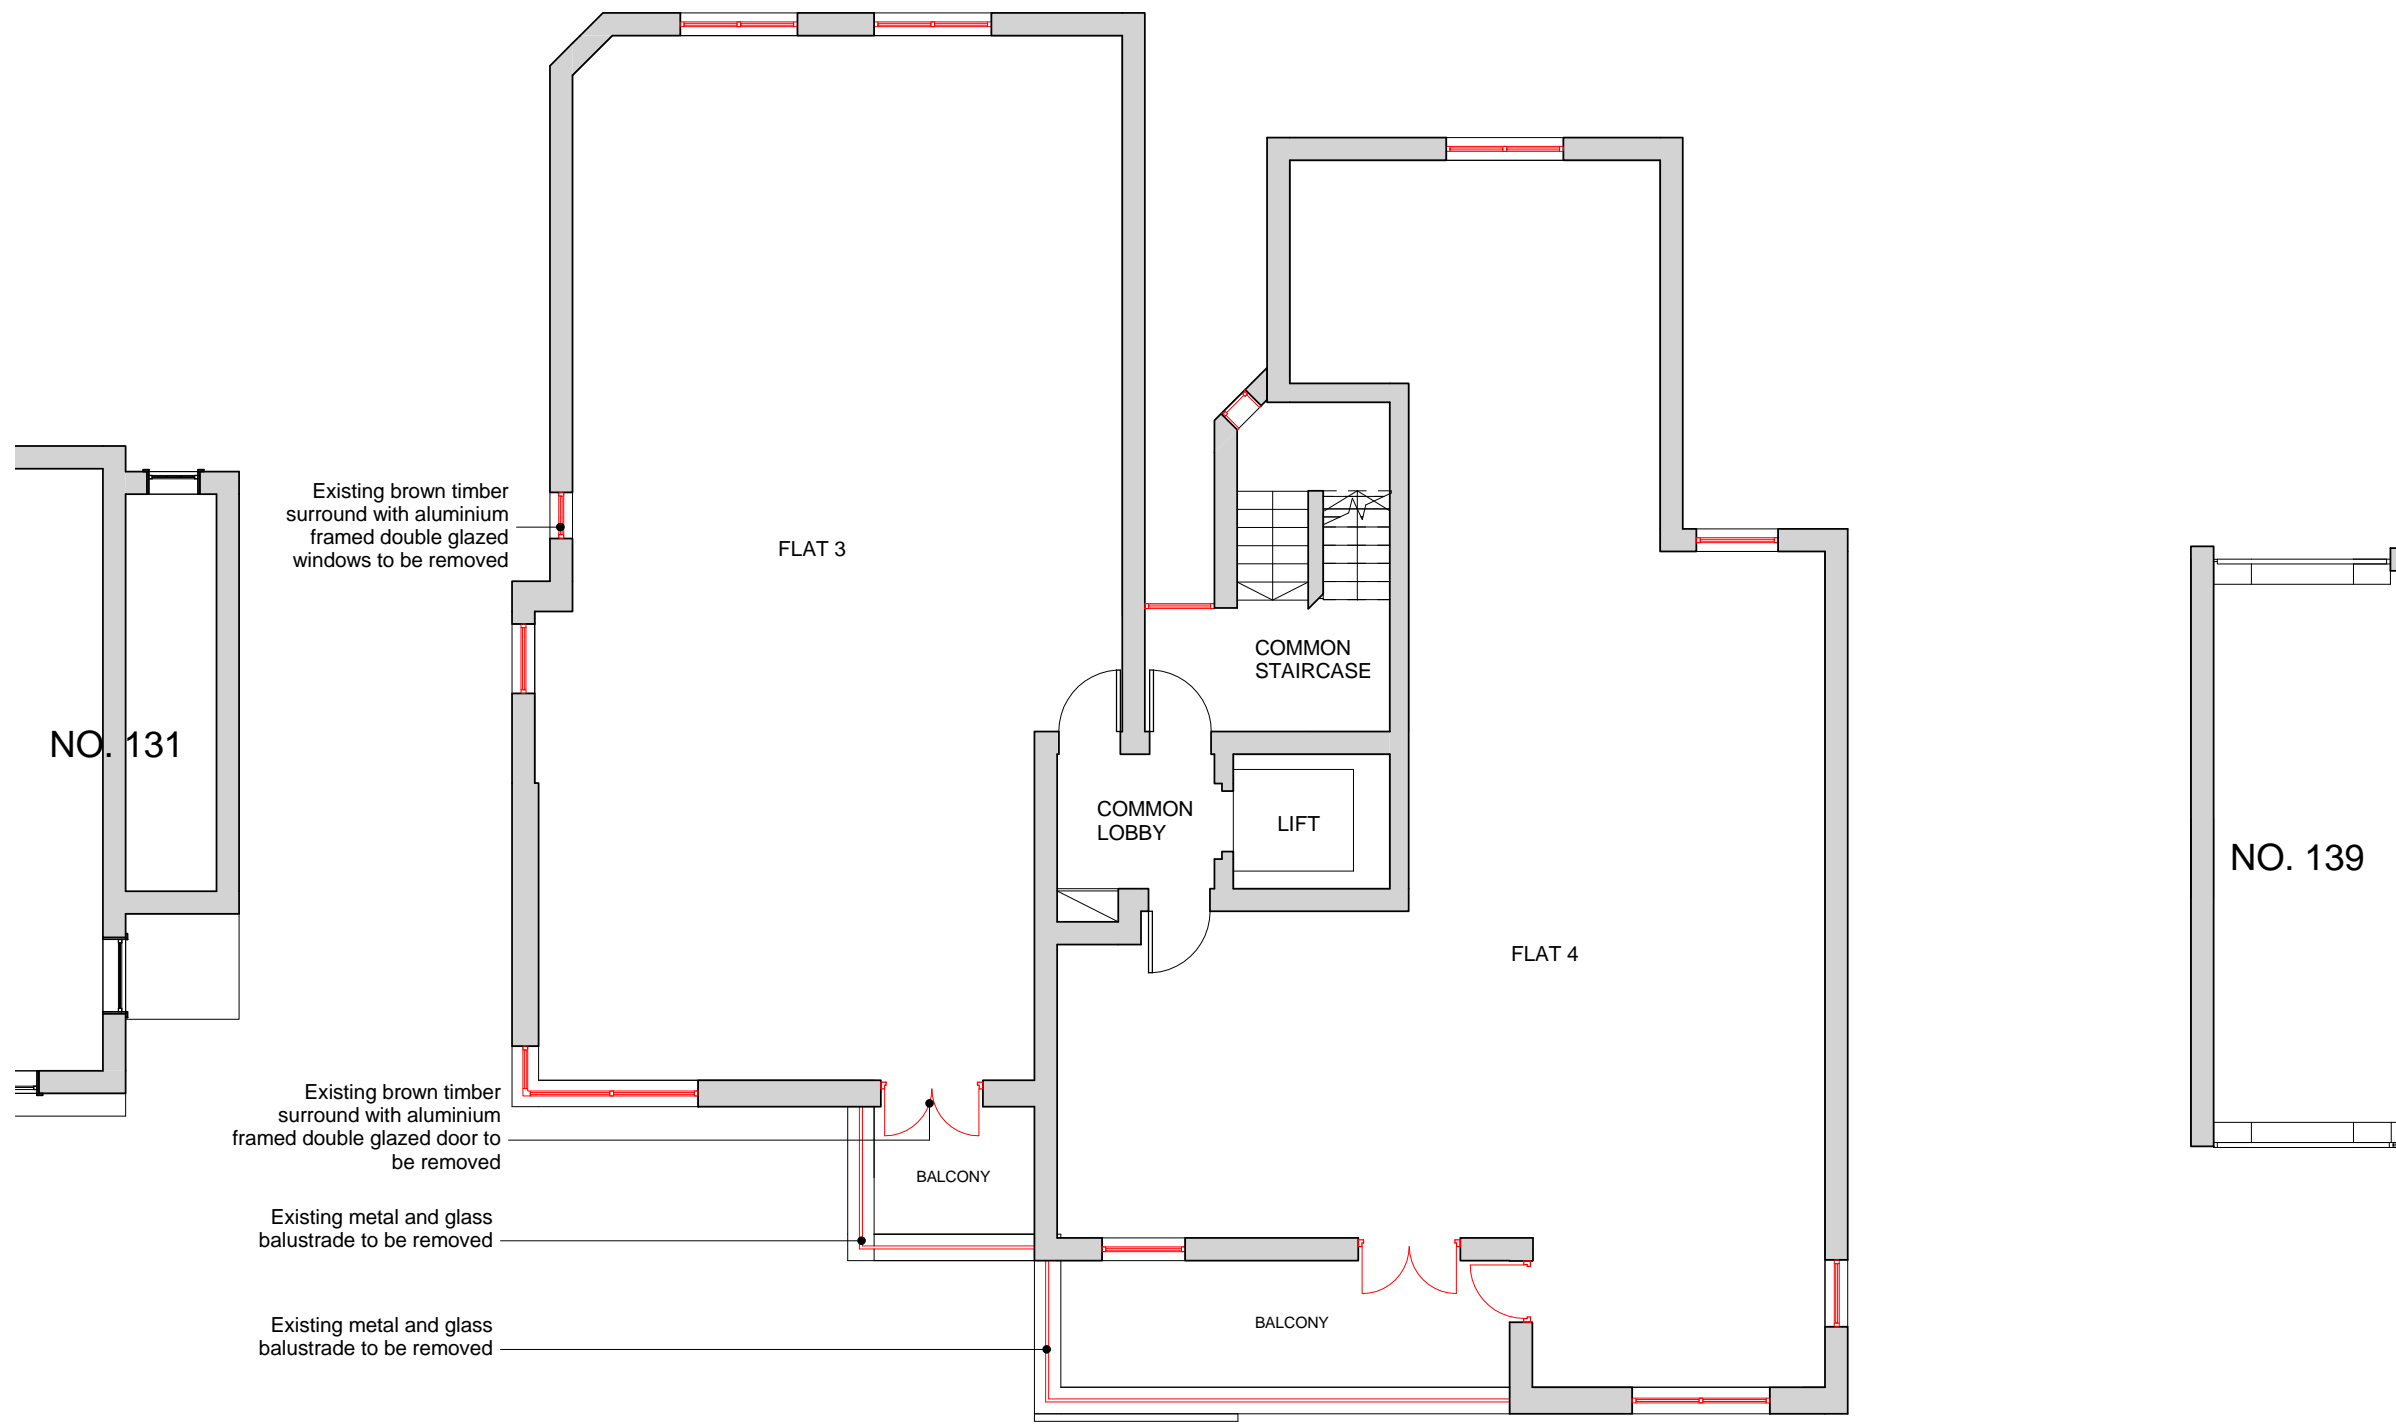



KEY

	to be removed
	extension as per planning permission 2016/1559/P

NOTES
 DO NOT SCALE FROM DRAWING. ALL DIMENSIONS, LEVELS, COORDINATES, SETTING OUT, TO BE CHECKED ON SITE AND ANY DISCREPANCY REPORTED IMMEDIATELY TO THE ARCHITECT AND PROJECT MANAGER.

PROJECT

135 Haverstock Hill

CLIENT

Michael Gross

DRAWING NAME

Existing First Floor Plan


REVISIONS


STATUS	SCALE
Planning	1 : 100@A3
DRAWING NUMBER	DATE
HYA 15042 (P) 203	31/01/17

HIGGS YOUNG
ARCHITECTS

HIGGS YOUNG ARCHITECTS LTD
 54 BOSTON PLACE
 LONDON NW1 6ER
 Tel: 0044 (0)20 7724 9395
 E-mail: info@higgsyoung.com

First Floor Plan

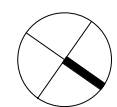

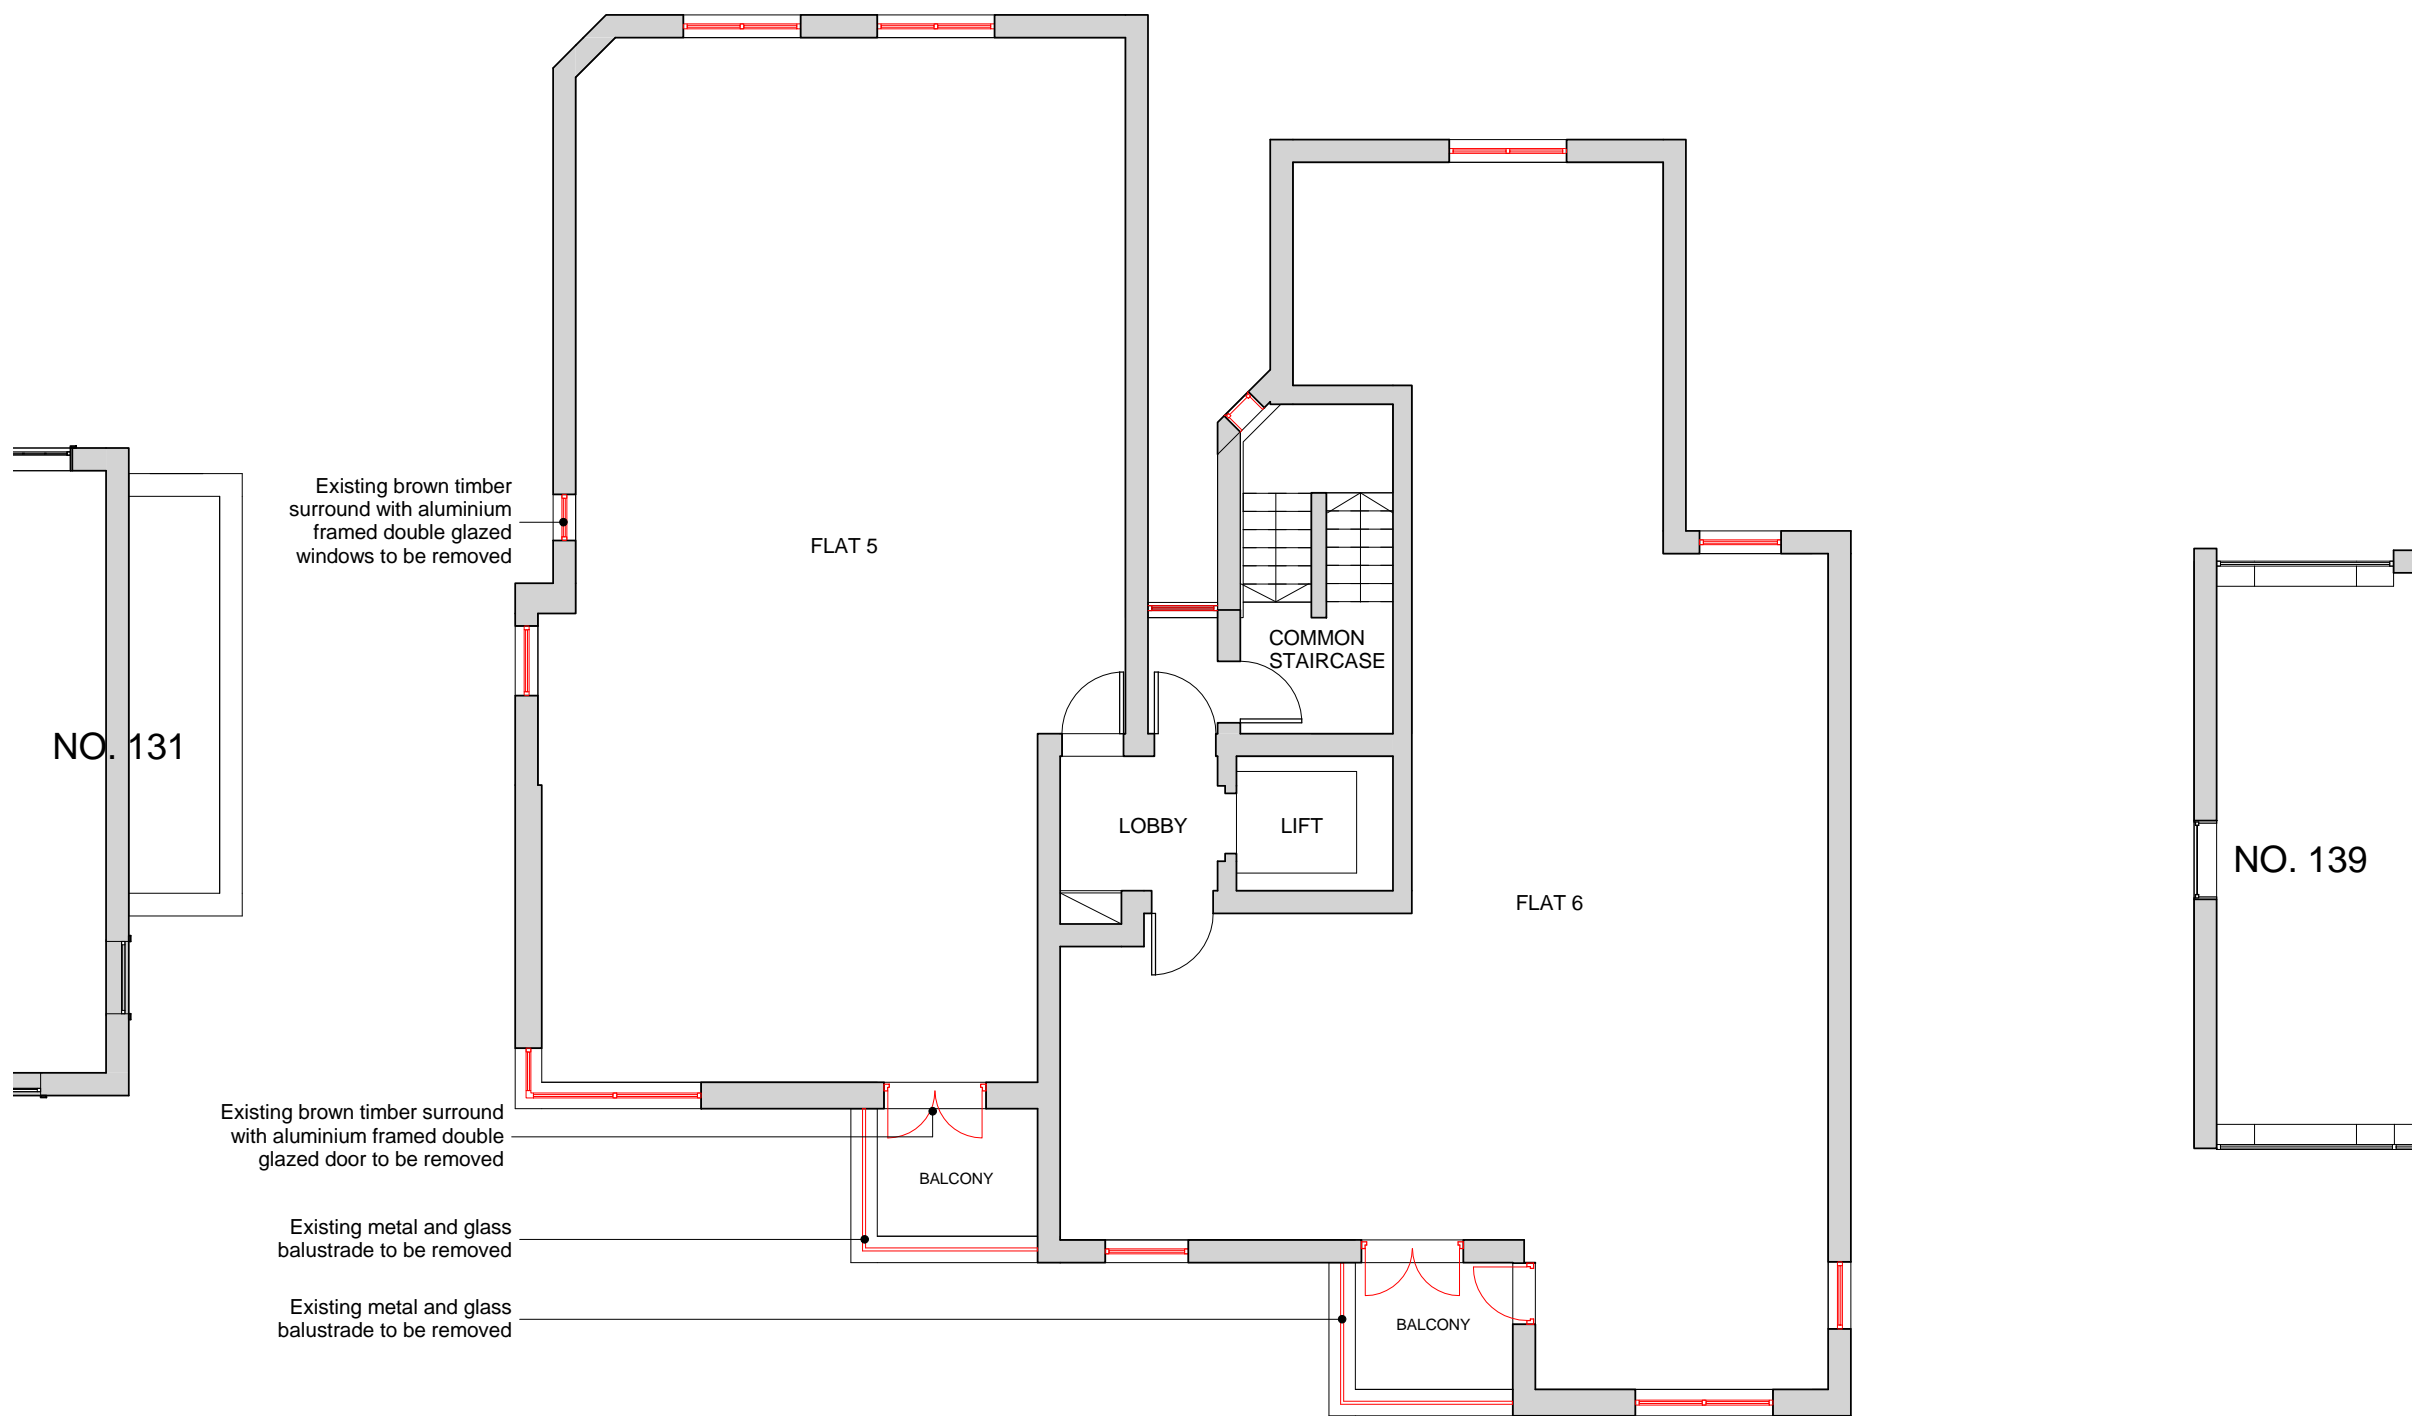



Existing brown timber surround with aluminium framed double glazed windows to be removed

Existing brown timber surround with aluminium framed double glazed door to be removed

Existing metal and glass balustrade to be removed

Existing metal and glass balustrade to be removed

KEY

	to be removed
	extension as per planning permission 2016/1559/P

NOTES
DO NOT SCALE FROM DRAWING. ALL DIMENSIONS, LEVELS, COORDINATES, SETTING OUT, TO BE CHECKED ON SITE AND ANY DISCREPANCY REPORTED IMMEDIATELY TO THE ARCHITECT AND PROJECT MANAGER.

PROJECT

135 Haverstock Hill

CLIENT

Michael Gross

DRAWING NAME


Existing Second Floor Plan

REVISIONS

STATUS	SCALE
Planning	1 : 100@A3
DRAWING NUMBER	DATE
HYA 15042 (P) 204	31/01/17


HIGGS YOUNG
ARCHITECTS

HIGGS YOUNG ARCHITECTS LTD
54 BOSTON PLACE
LONDON NW1 6ER
Tel: 0044 (0)20 7724 9395
E-mail: info@higgsyoung.com

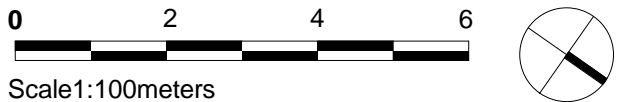

Second Floor Plan

NO. 131

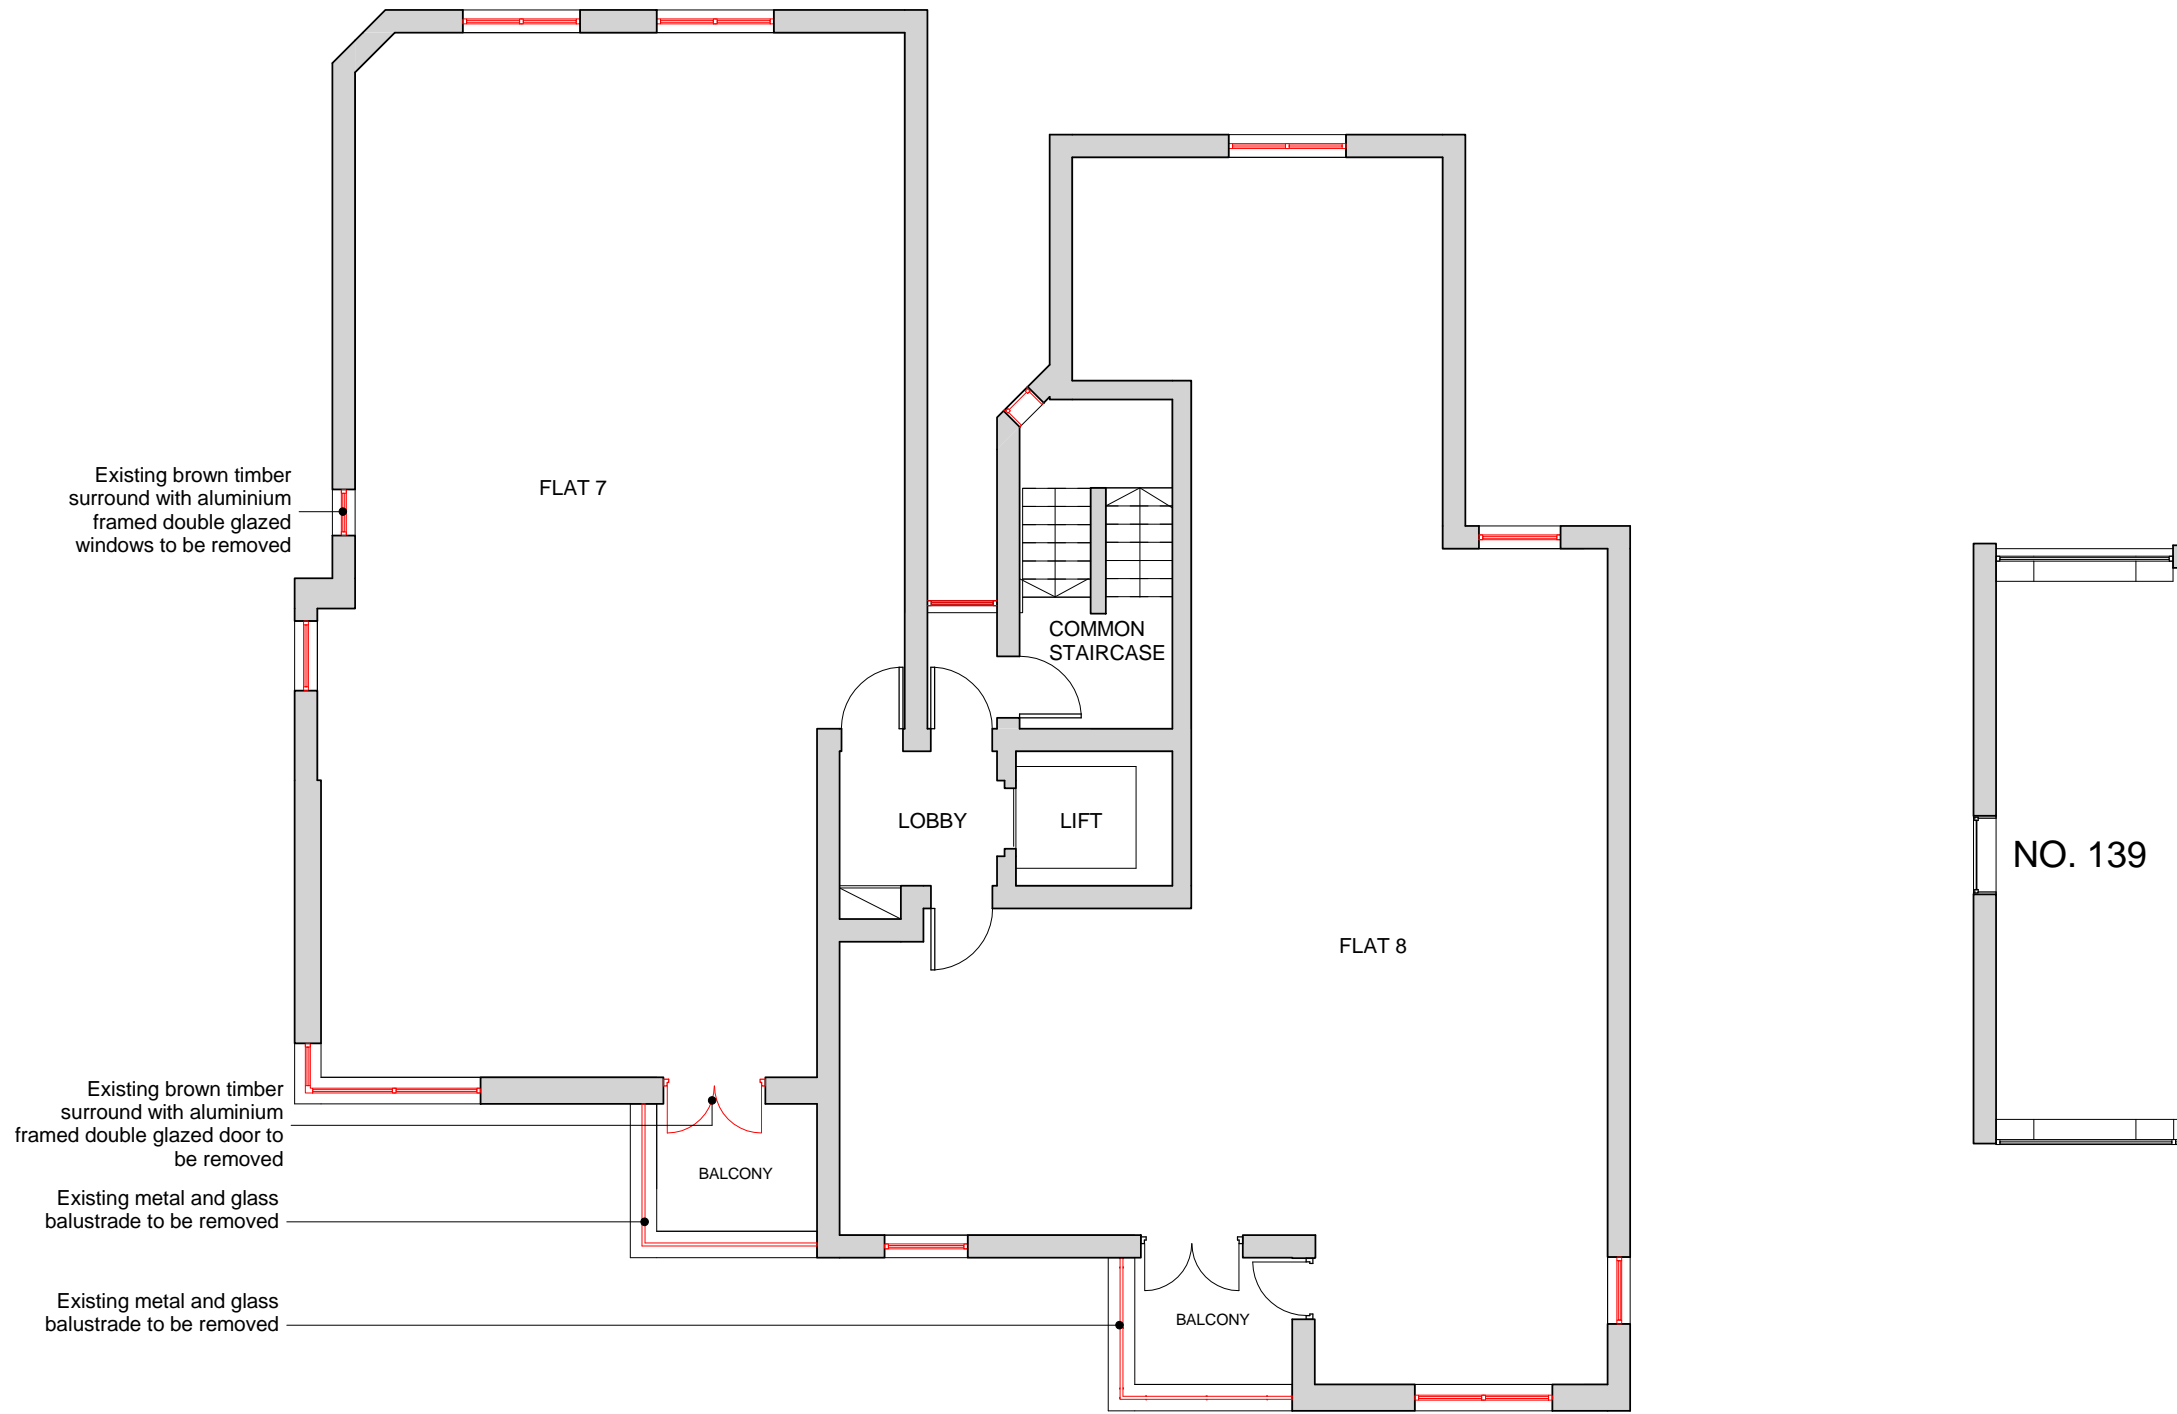

KEY

to be removed

extension as per planning permission 2016/1559/P

NOTES

DO NOT SCALE FROM DRAWING. ALL DIMENSIONS, LEVELS, COORDINATES, SETTING OUT, TO BE CHECKED ON SITE AND ANY DISCREPANCY REPORTED IMMEDIATELY TO THE ARCHITECT AND PROJECT MANAGER.

PROJECT

135 Haverstock Hill

CLIENT

Michael Gross

DRAWING NAME

Existing Third Floor Plan

REVISIONS


STATUS	SCALE
Planning	1 : 100@A3
DRAWING NUMBER	DATE
HYA 15042 (P) 205	31/01/17

HIGGS YOUNG
ARCHITECTS

HIGGS YOUNG ARCHITECTS LTD
54 BOSTON PLACE
LONDON NW1 6ER
Tel: 0044 (0)20 7724 9395
E-mail: info@higgsyoung.com




Scale 1:100 meters

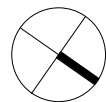

Third Floor Plan

NO. 131

NO. 139

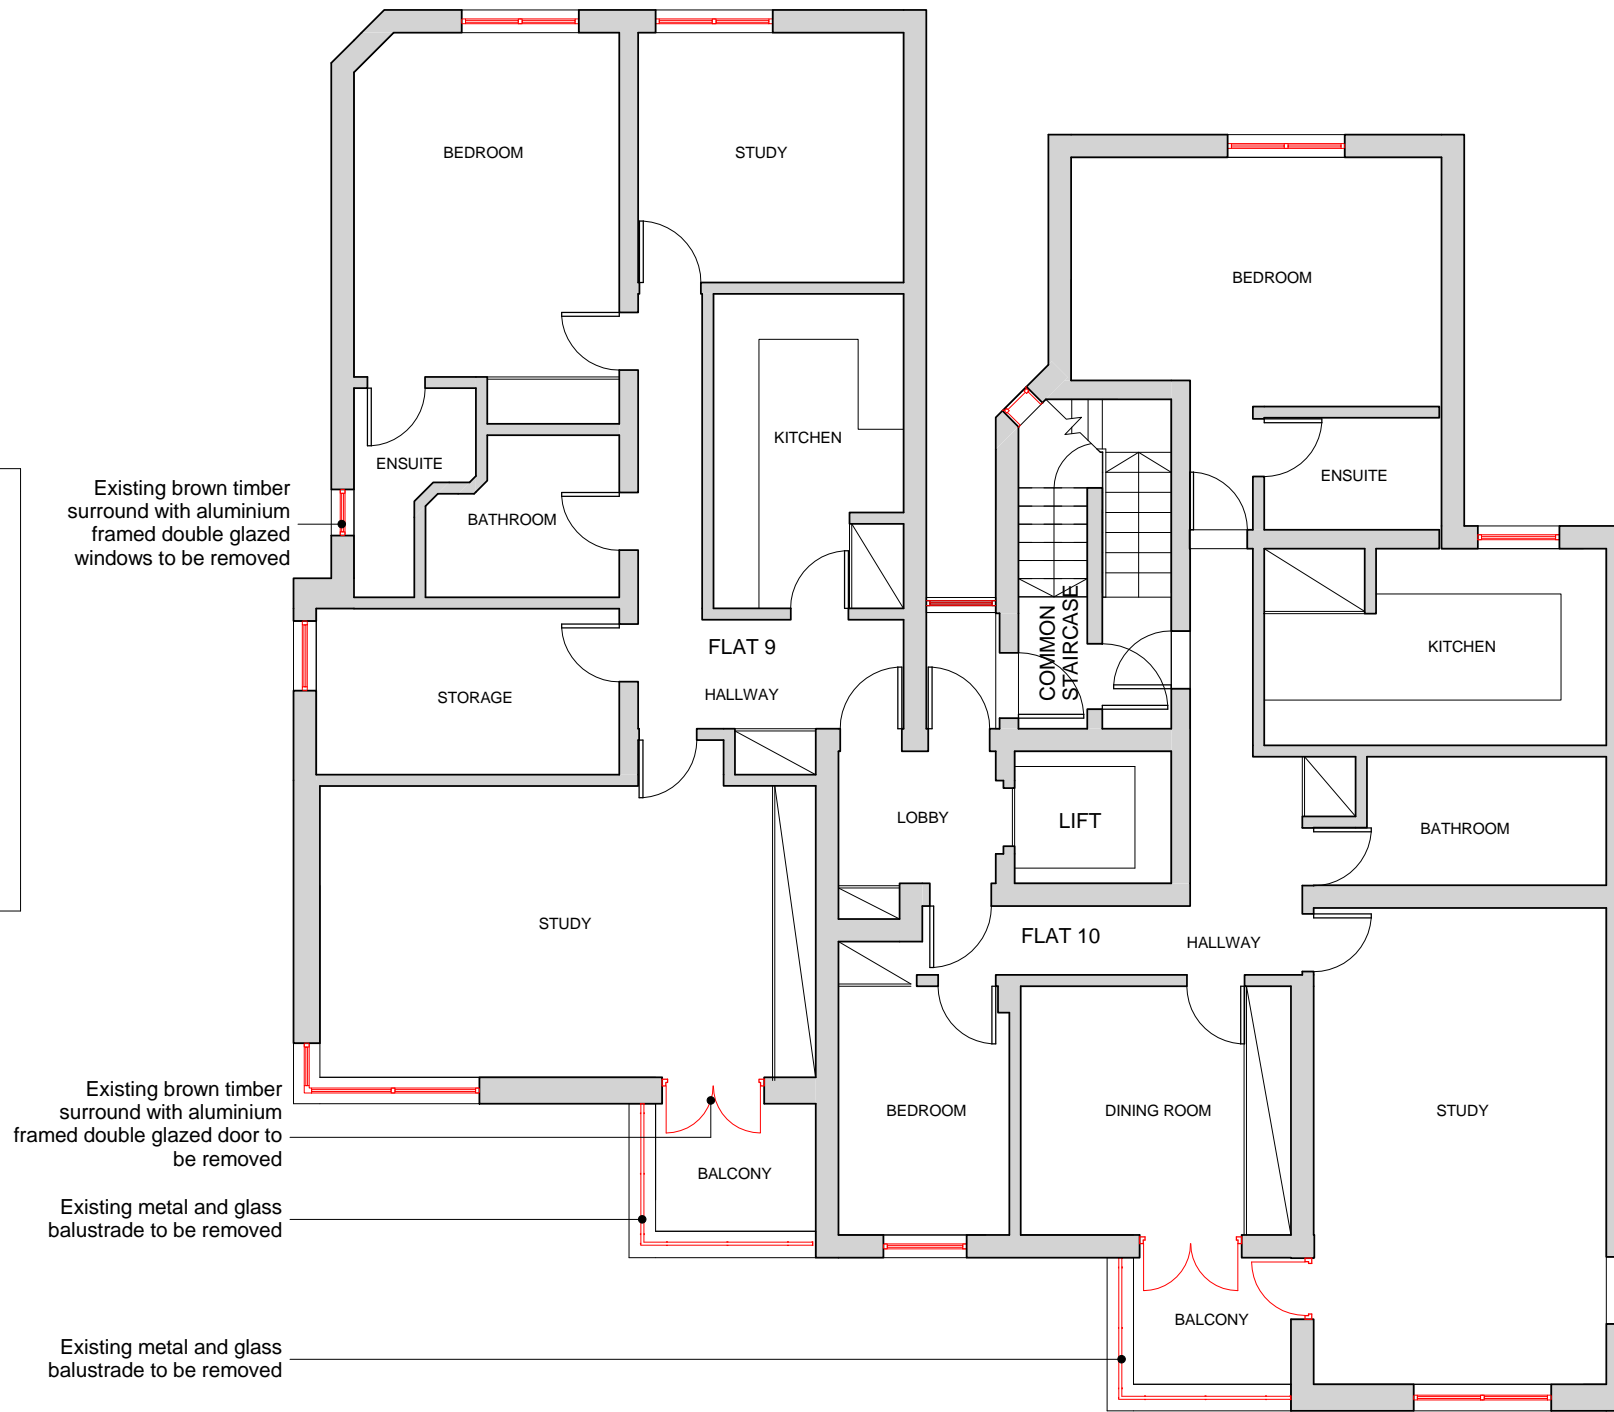

KEY

- to be removed
- extension as per planning permission 2016/1559/P

NOTES

DO NOT SCALE FROM DRAWING. ALL DIMENSIONS, LEVELS, COORDINATES, SETTING OUT, TO BE CHECKED ON SITE AND ANY DISCREPANCY REPORTED IMMEDIATELY TO THE ARCHITECT AND PROJECT MANAGER.

PROJECT

135 Haverstock Hill

CLIENT

Michael Gross

DRAWING NAME



Existing Fourth Floor Plan

REVISIONS


STATUS	SCALE
Planning	1 : 100@A3
DRAWING NUMBER	DATE
HYA 15042 (P) 206	31/01/17

HIGGS YOUNG
ARCHITECTS

HIGGS YOUNG ARCHITECTS LTD
54 BOSTON PLACE
LONDON NW1 6ER
Tel: 0044 (0)20 7724 9395
E-mail: info@higgsyoung.com

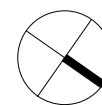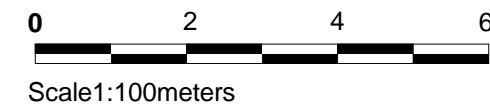

Fourth Floor Plan

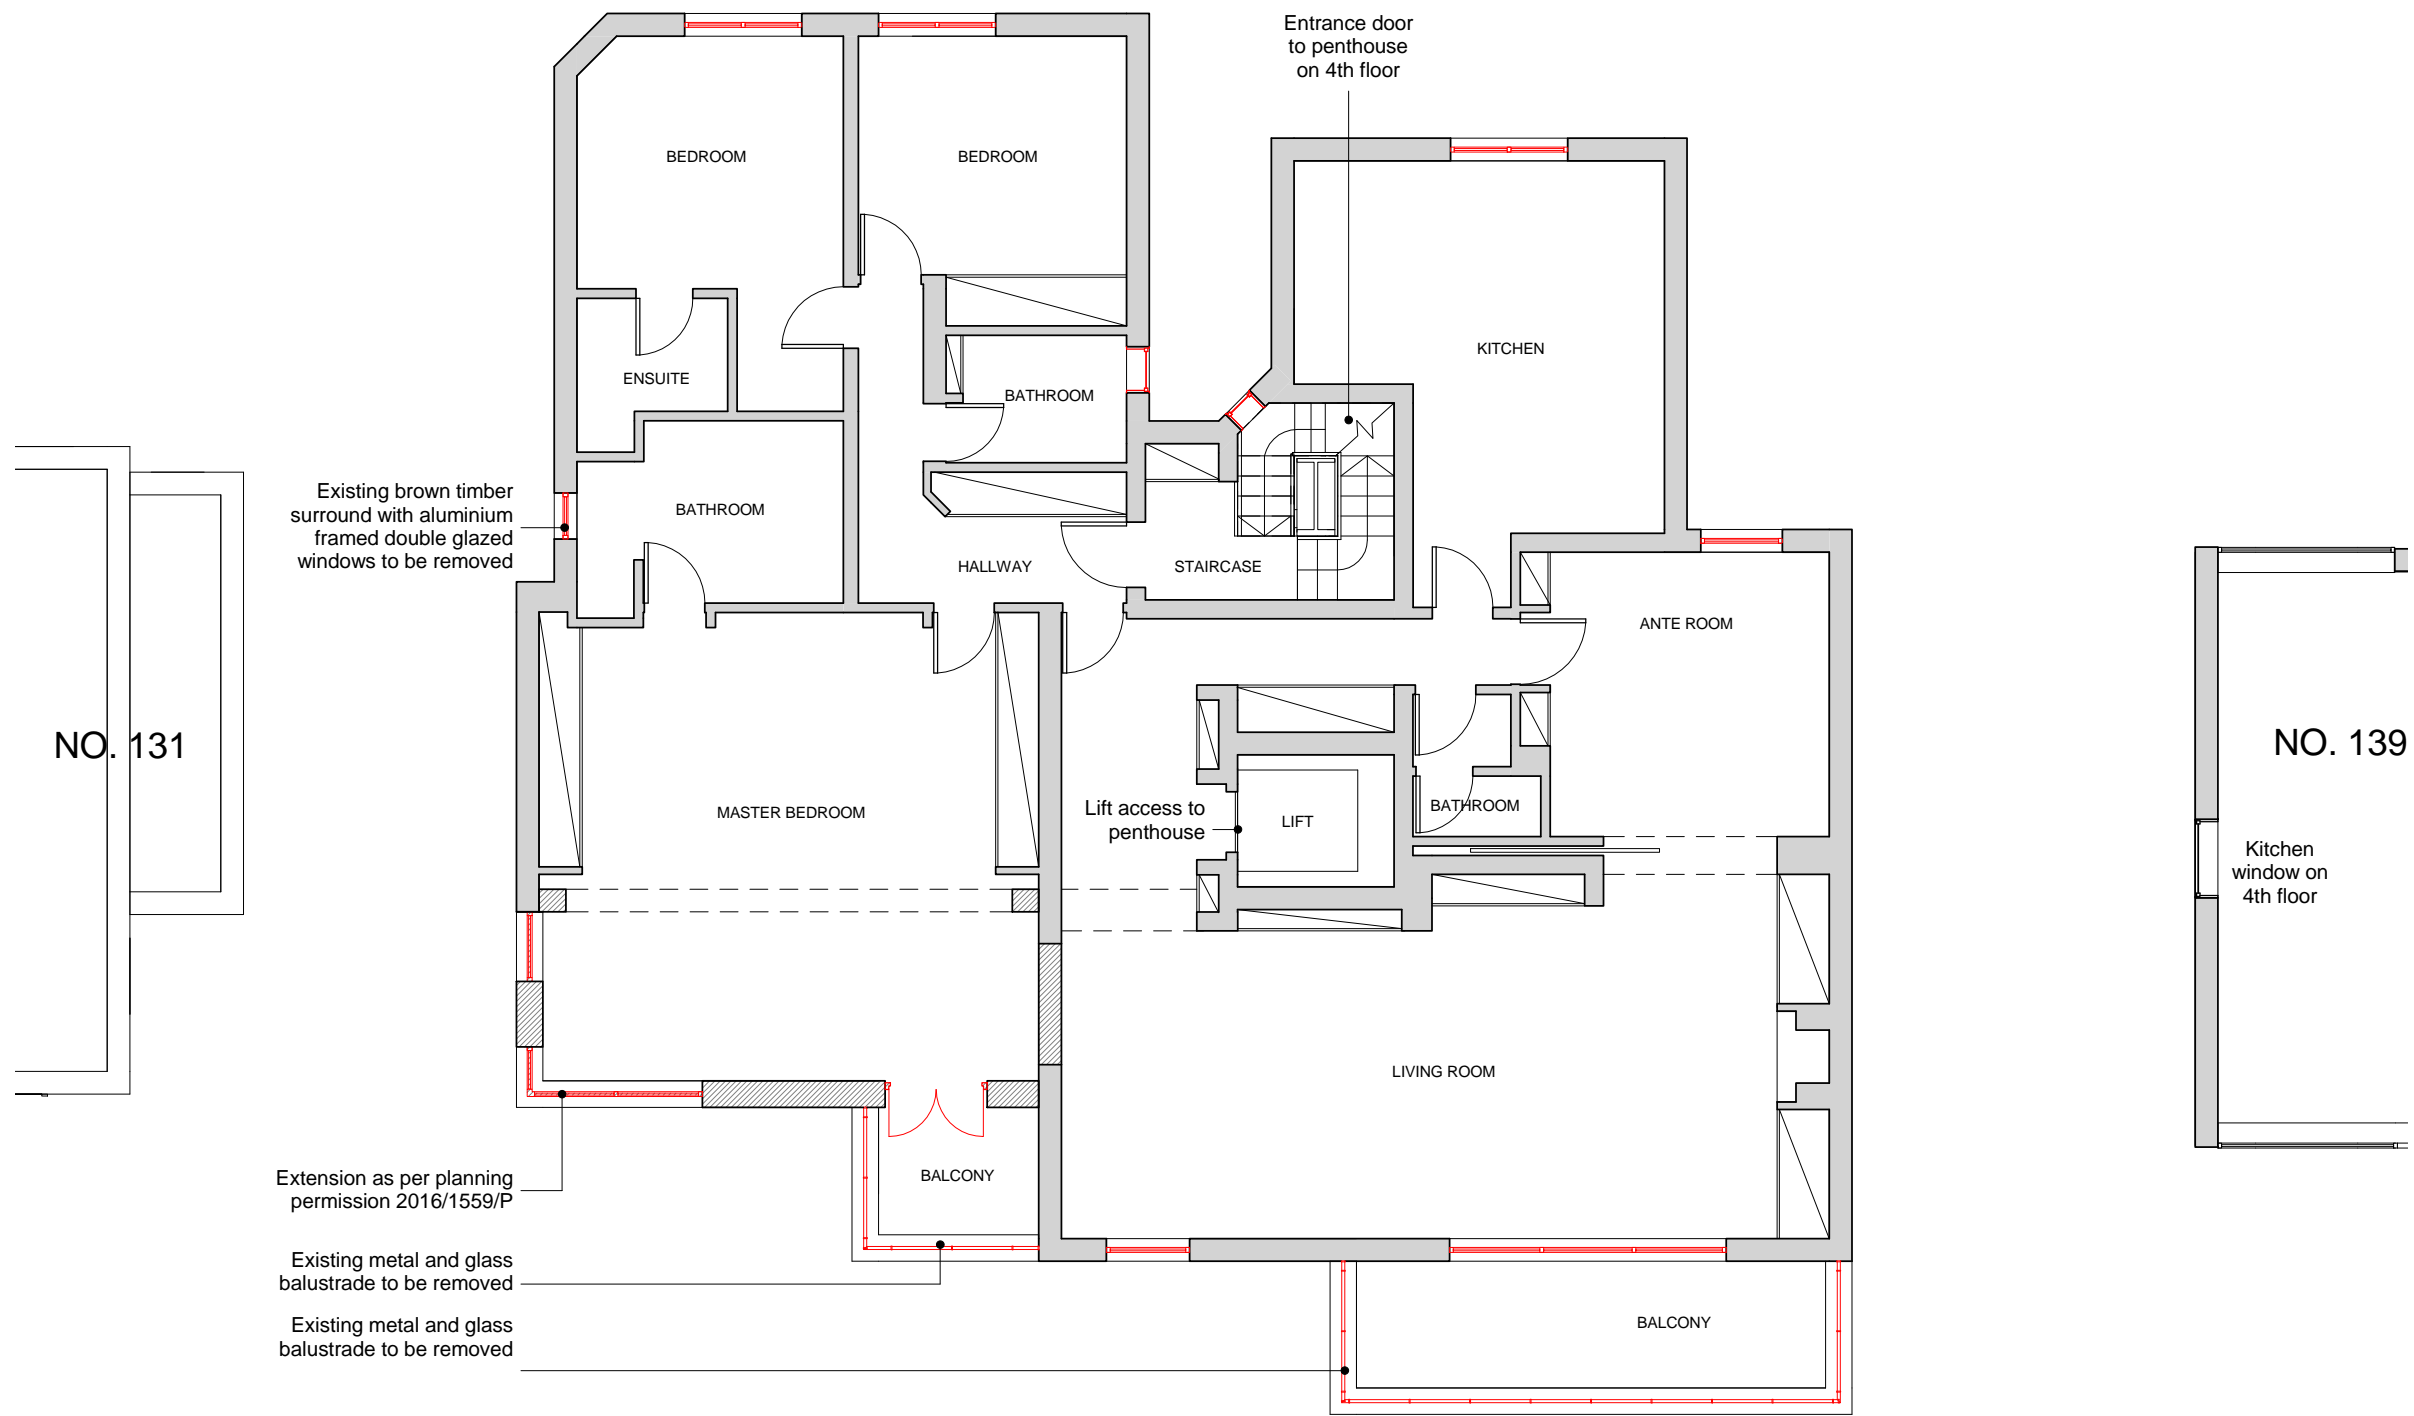

NO. 131

NO. 139

- KEY**
- to be removed
 - extension as per planning permission 2016/1559/P

NOTES
DO NOT SCALE FROM DRAWING. ALL DIMENSIONS, LEVELS, COORDINATES, SETTING OUT, TO BE CHECKED ON SITE AND ANY DISCREPANCY REPORTED IMMEDIATELY TO THE ARCHITECT AND PROJECT MANAGER.

PROJECT
135 Haverstock Hill

CLIENT
Michael Gross

DRAWING NAME
Existing Fifth Floor Plan

REVISIONS

NO.	DESCRIPTION	DATE


STATUS	SCALE
Planning	1 : 100@A3


DRAWING NUMBER	DATE
HYA 15042 (P) 207	31/01/17

HIGGS YOUNG
ARCHITECTS

HIGGS YOUNG ARCHITECTS LTD
54 BOSTON PLACE
LONDON NW1 6ER
Tel: 0044 (0)20 7724 9395
E-mail: info@higgsyoung.com

Fifth Floor Plan

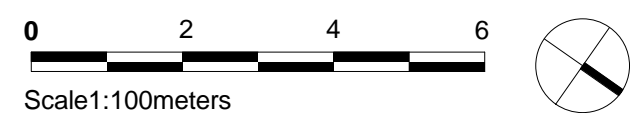

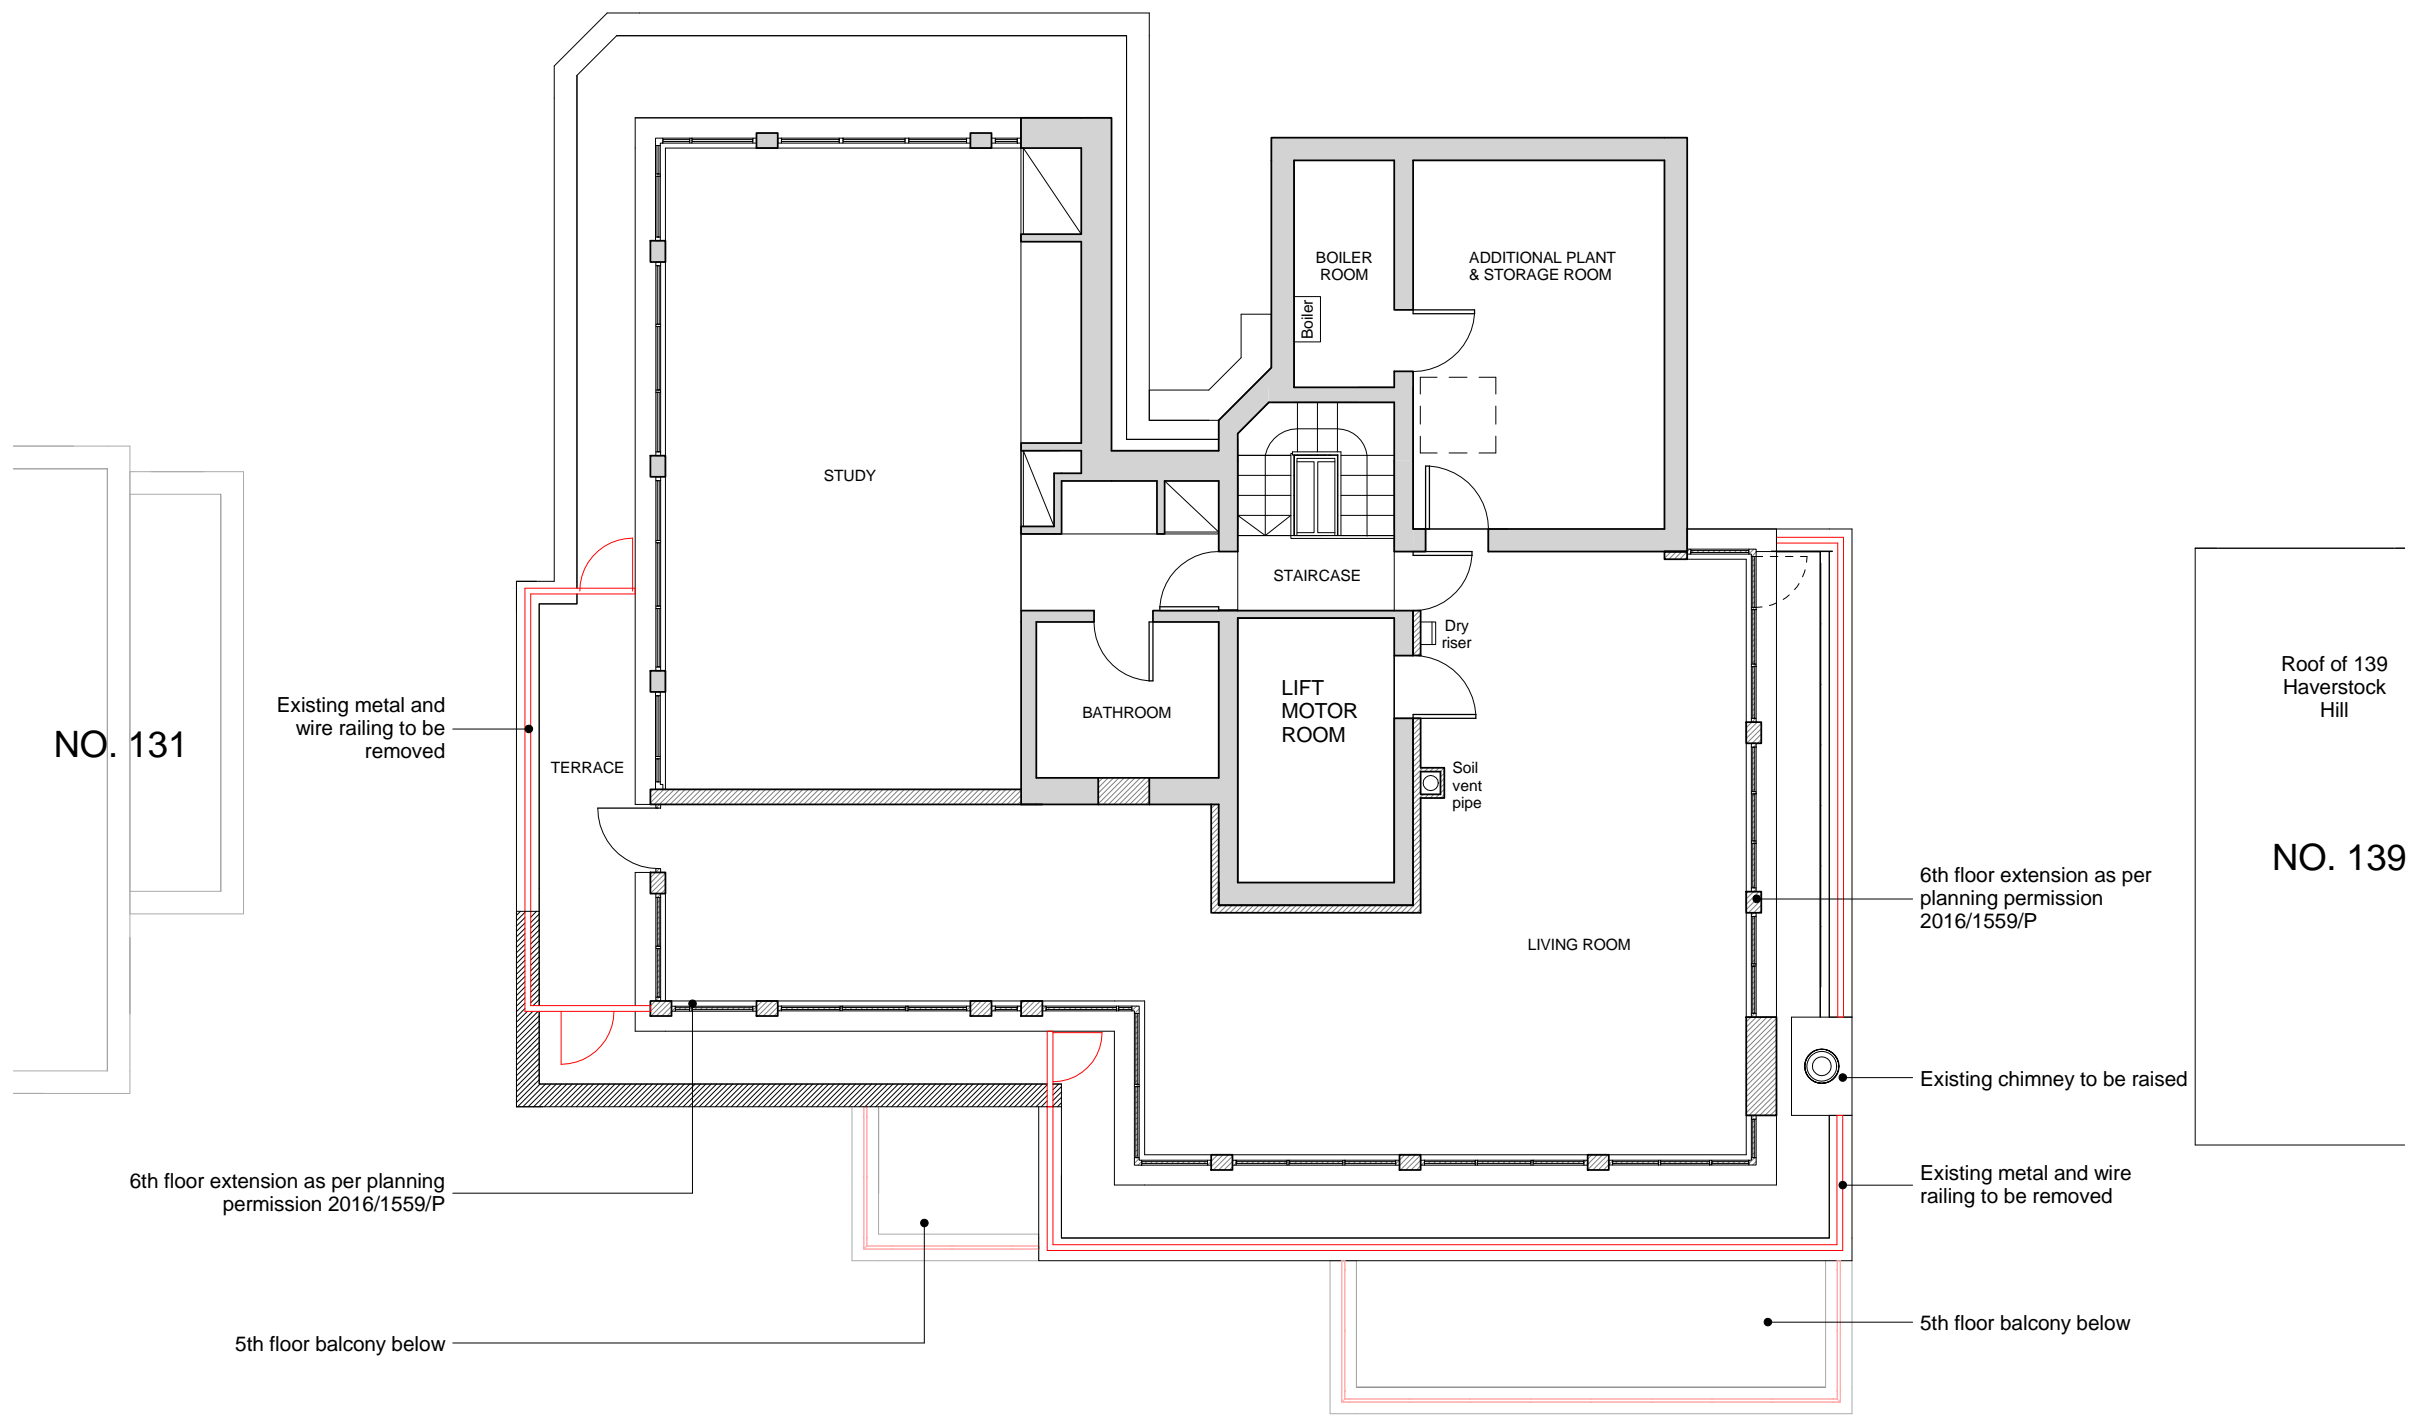

NO. 131

Existing metal and wire railing to be removed

TERRACE

STUDY

BOILER ROOM

ADDITIONAL PLANT & STORAGE ROOM

Boiler

STAIRCASE

BATHROOM

LIFT MOTOR ROOM

Dry riser

Soil vent pipe

LIVING ROOM

6th floor extension as per planning permission 2016/1559/P

Existing chimney to be raised

Existing metal and wire railing to be removed

5th floor balcony below



Roof of 139 Haverstock Hill

NO. 139

6th floor extension as per planning permission 2016/1559/P

5th floor balcony below

KEY

	to be removed
	extension as per planning permission 2016/1559/P

NOTES
DO NOT SCALE FROM DRAWING. ALL DIMENSIONS, LEVELS, COORDINATES, SETTING OUT, TO BE CHECKED ON SITE AND ANY DISCREPANCY REPORTED IMMEDIATELY TO THE ARCHITECT AND PROJECT MANAGER.

PROJECT
135 Haverstock Hill

CLIENT
Michael Gross


DRAWING NAME
Existing Sixth Floor Plan

REVISIONS


STATUS	SCALE
Planning	1 : 100@A3
DRAWING NUMBER	DATE
HYA 15042 (P) 208	31/01/17

HIGGS YOUNG
ARCHITECTS

HIGGS YOUNG ARCHITECTS LTD
54 BOSTON PLACE
LONDON NW1 6ER
Tel: 0044 (0)20 7724 9395
E-mail: info@higgsyoung.com

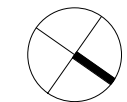

Sixth Floor Plan

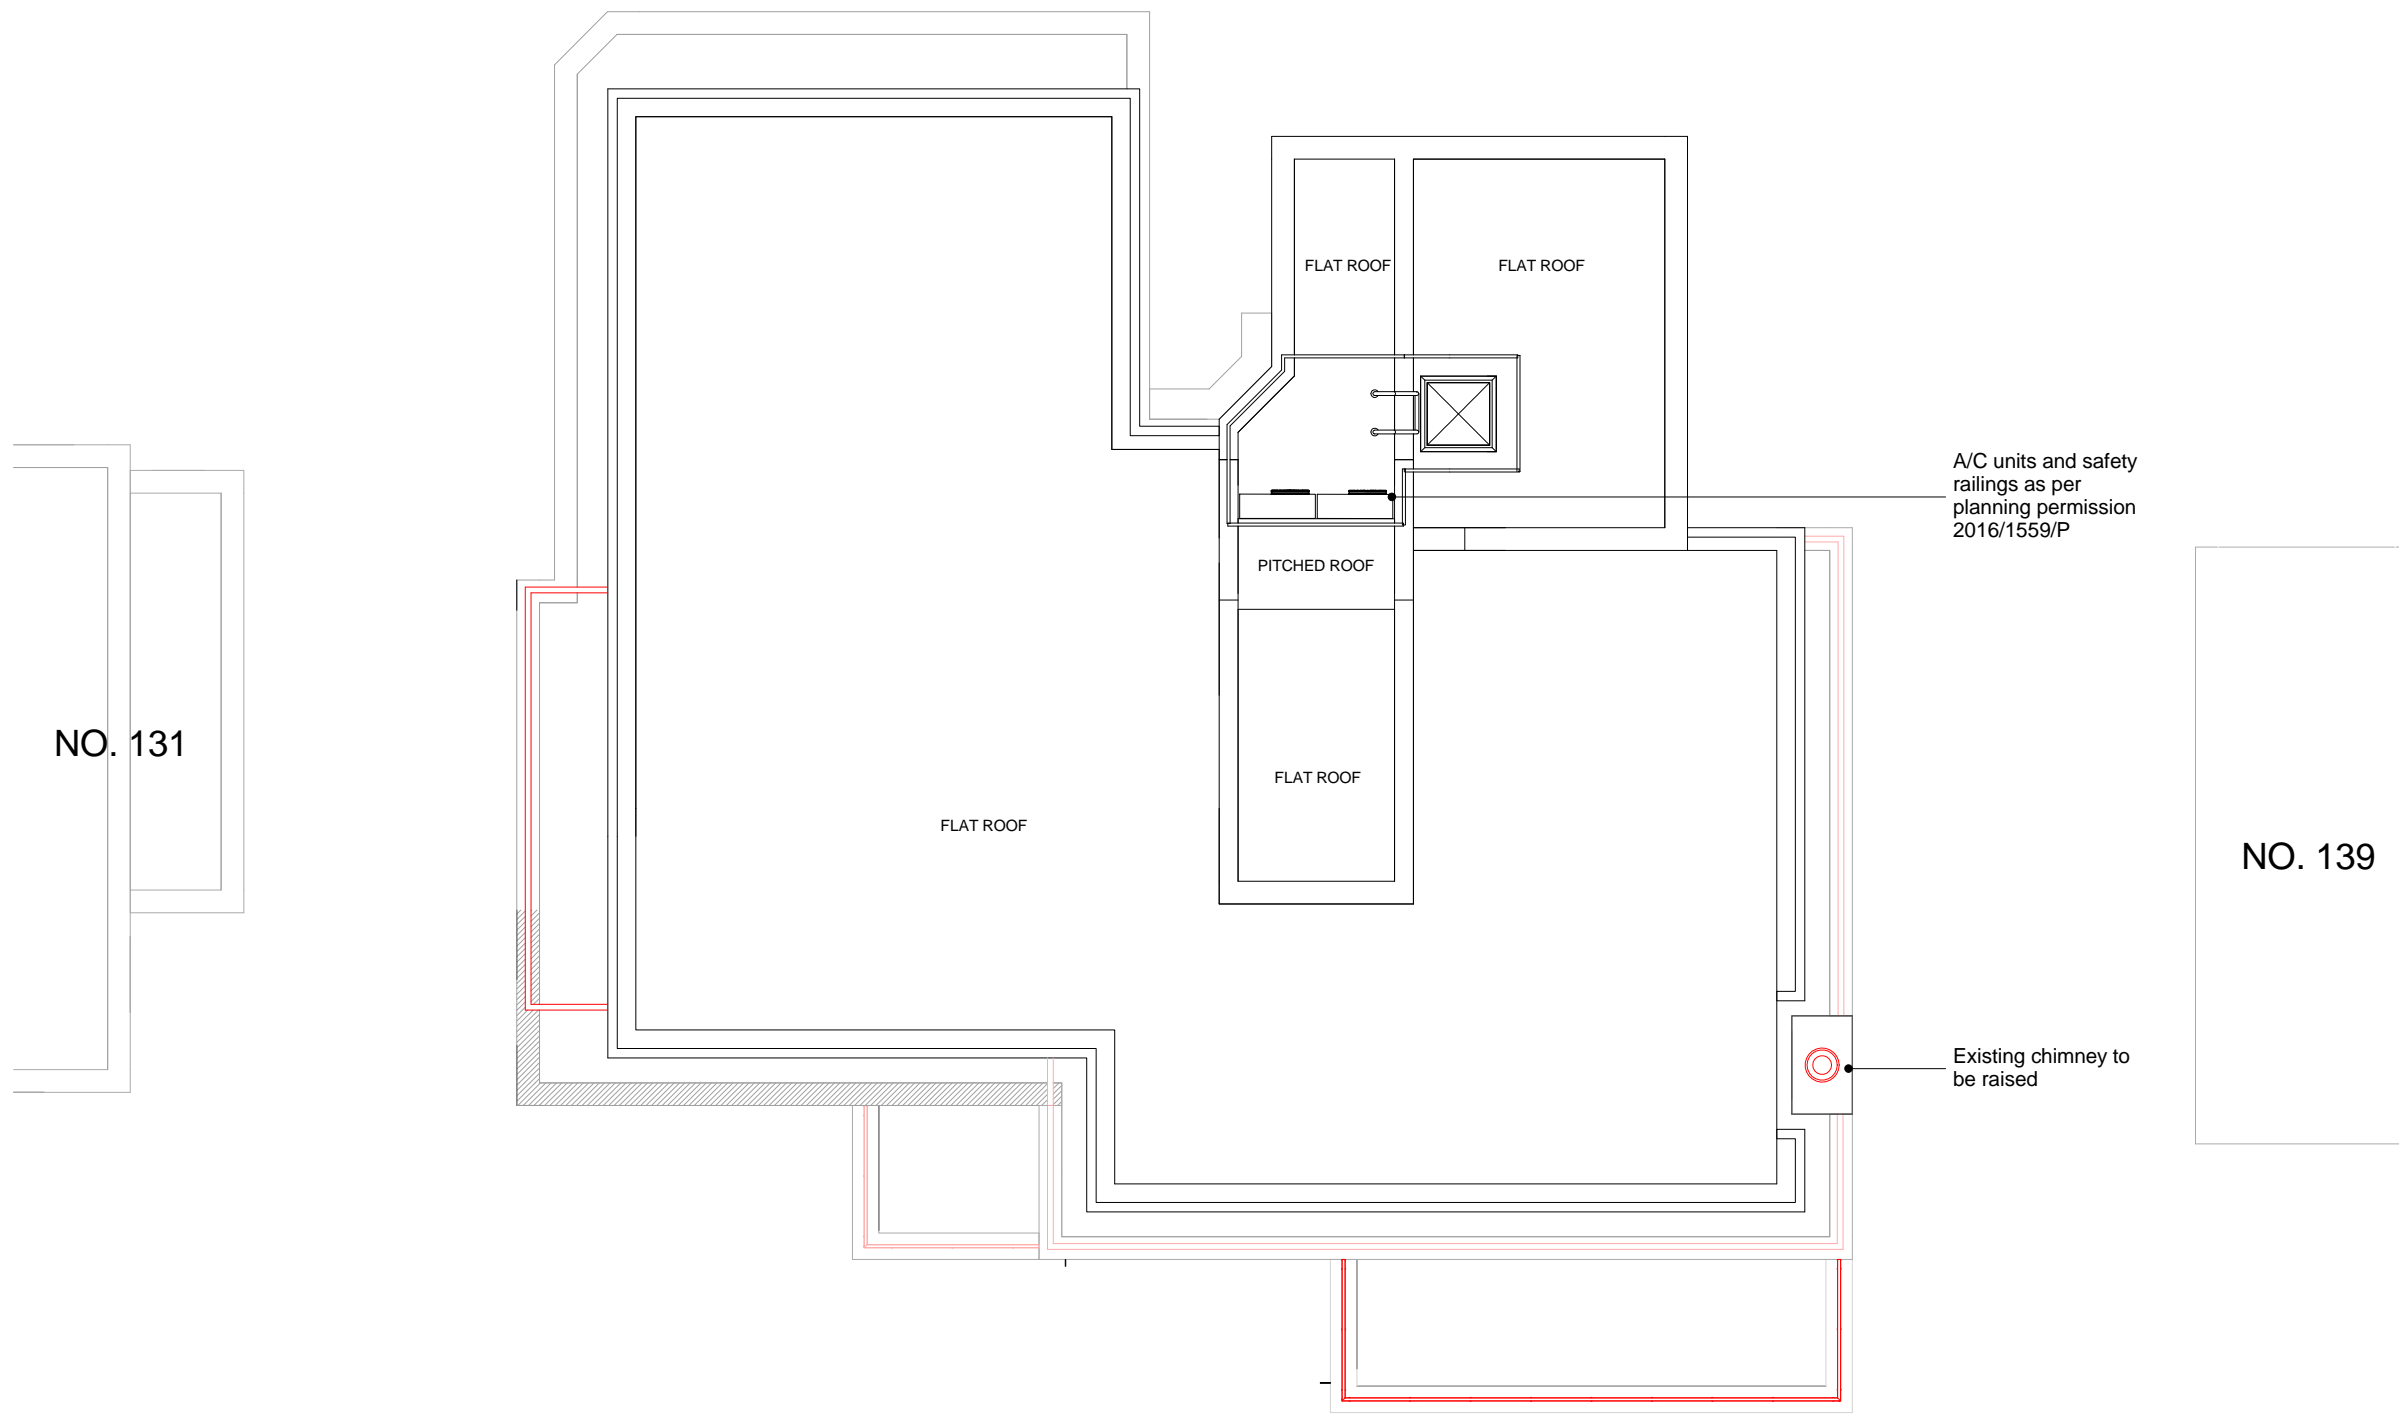



NO. 131

NO. 139

A/C units and safety railings as per planning permission 2016/1559/P

Existing chimney to be raised

KEY

	to be removed
	extension as per planning permission 2016/1559/P

NOTES
DO NOT SCALE FROM DRAWING. ALL DIMENSIONS, LEVELS, COORDINATES, SETTING OUT, TO BE CHECKED ON SITE AND ANY DISCREPANCY REPORTED IMMEDIATELY TO THE ARCHITECT AND PROJECT MANAGER.

PROJECT

135 Haverstock Hill

CLIENT

Michael Gross

DRAWING NAME

Existing Roof Plan

REVISIONS

STATUS	SCALE
Planning	1 : 100@A3
DRAWING NUMBER	DATE
HYA 15042 (P) 209	31/01/17

STATUS	SCALE
Planning	1 : 100@A3
DRAWING NUMBER	DATE
HYA 15042 (P) 209	31/01/17

HIGGS YOUNG
ARCHITECTS

HIGGS YOUNG ARCHITECTS LTD
54 BOSTON PLACE
LONDON NW1 6ER
Tel: 0044 (0)20 7724 9395
E-mail: info@higgsyoung.com

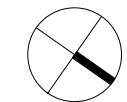

Roof Plan



South West Elevation

KEY

- to be removed
- extension as per planning permission 2016/1559/P

NOTES

DO NOT SCALE FROM DRAWING. ALL DIMENSIONS, LEVELS, COORDINATES, SETTING OUT, TO BE CHECKED ON SITE AND ANY DISCREPANCY REPORTED IMMEDIATELY TO THE ARCHITECT AND PROJECT MANAGER.

PROJECT

135 Haverstock Hill

CLIENT

Michael Gross

DRAWING NAME

Existing South West Elevation


REVISIONS

STATUS	SCALE
Planning	1 : 100@A3
DRAWING NUMBER	DATE
HYA 15042 (P) 211	31/01/17

HIGGS YOUNG
ARCHITECTS

HIGGS YOUNG ARCHITECTS LTD
54 BOSTON PLACE
LONDON NW1 6ER
Tel: 0044 (0)20 7724 9395
E-mail: info@higgsyoung.com



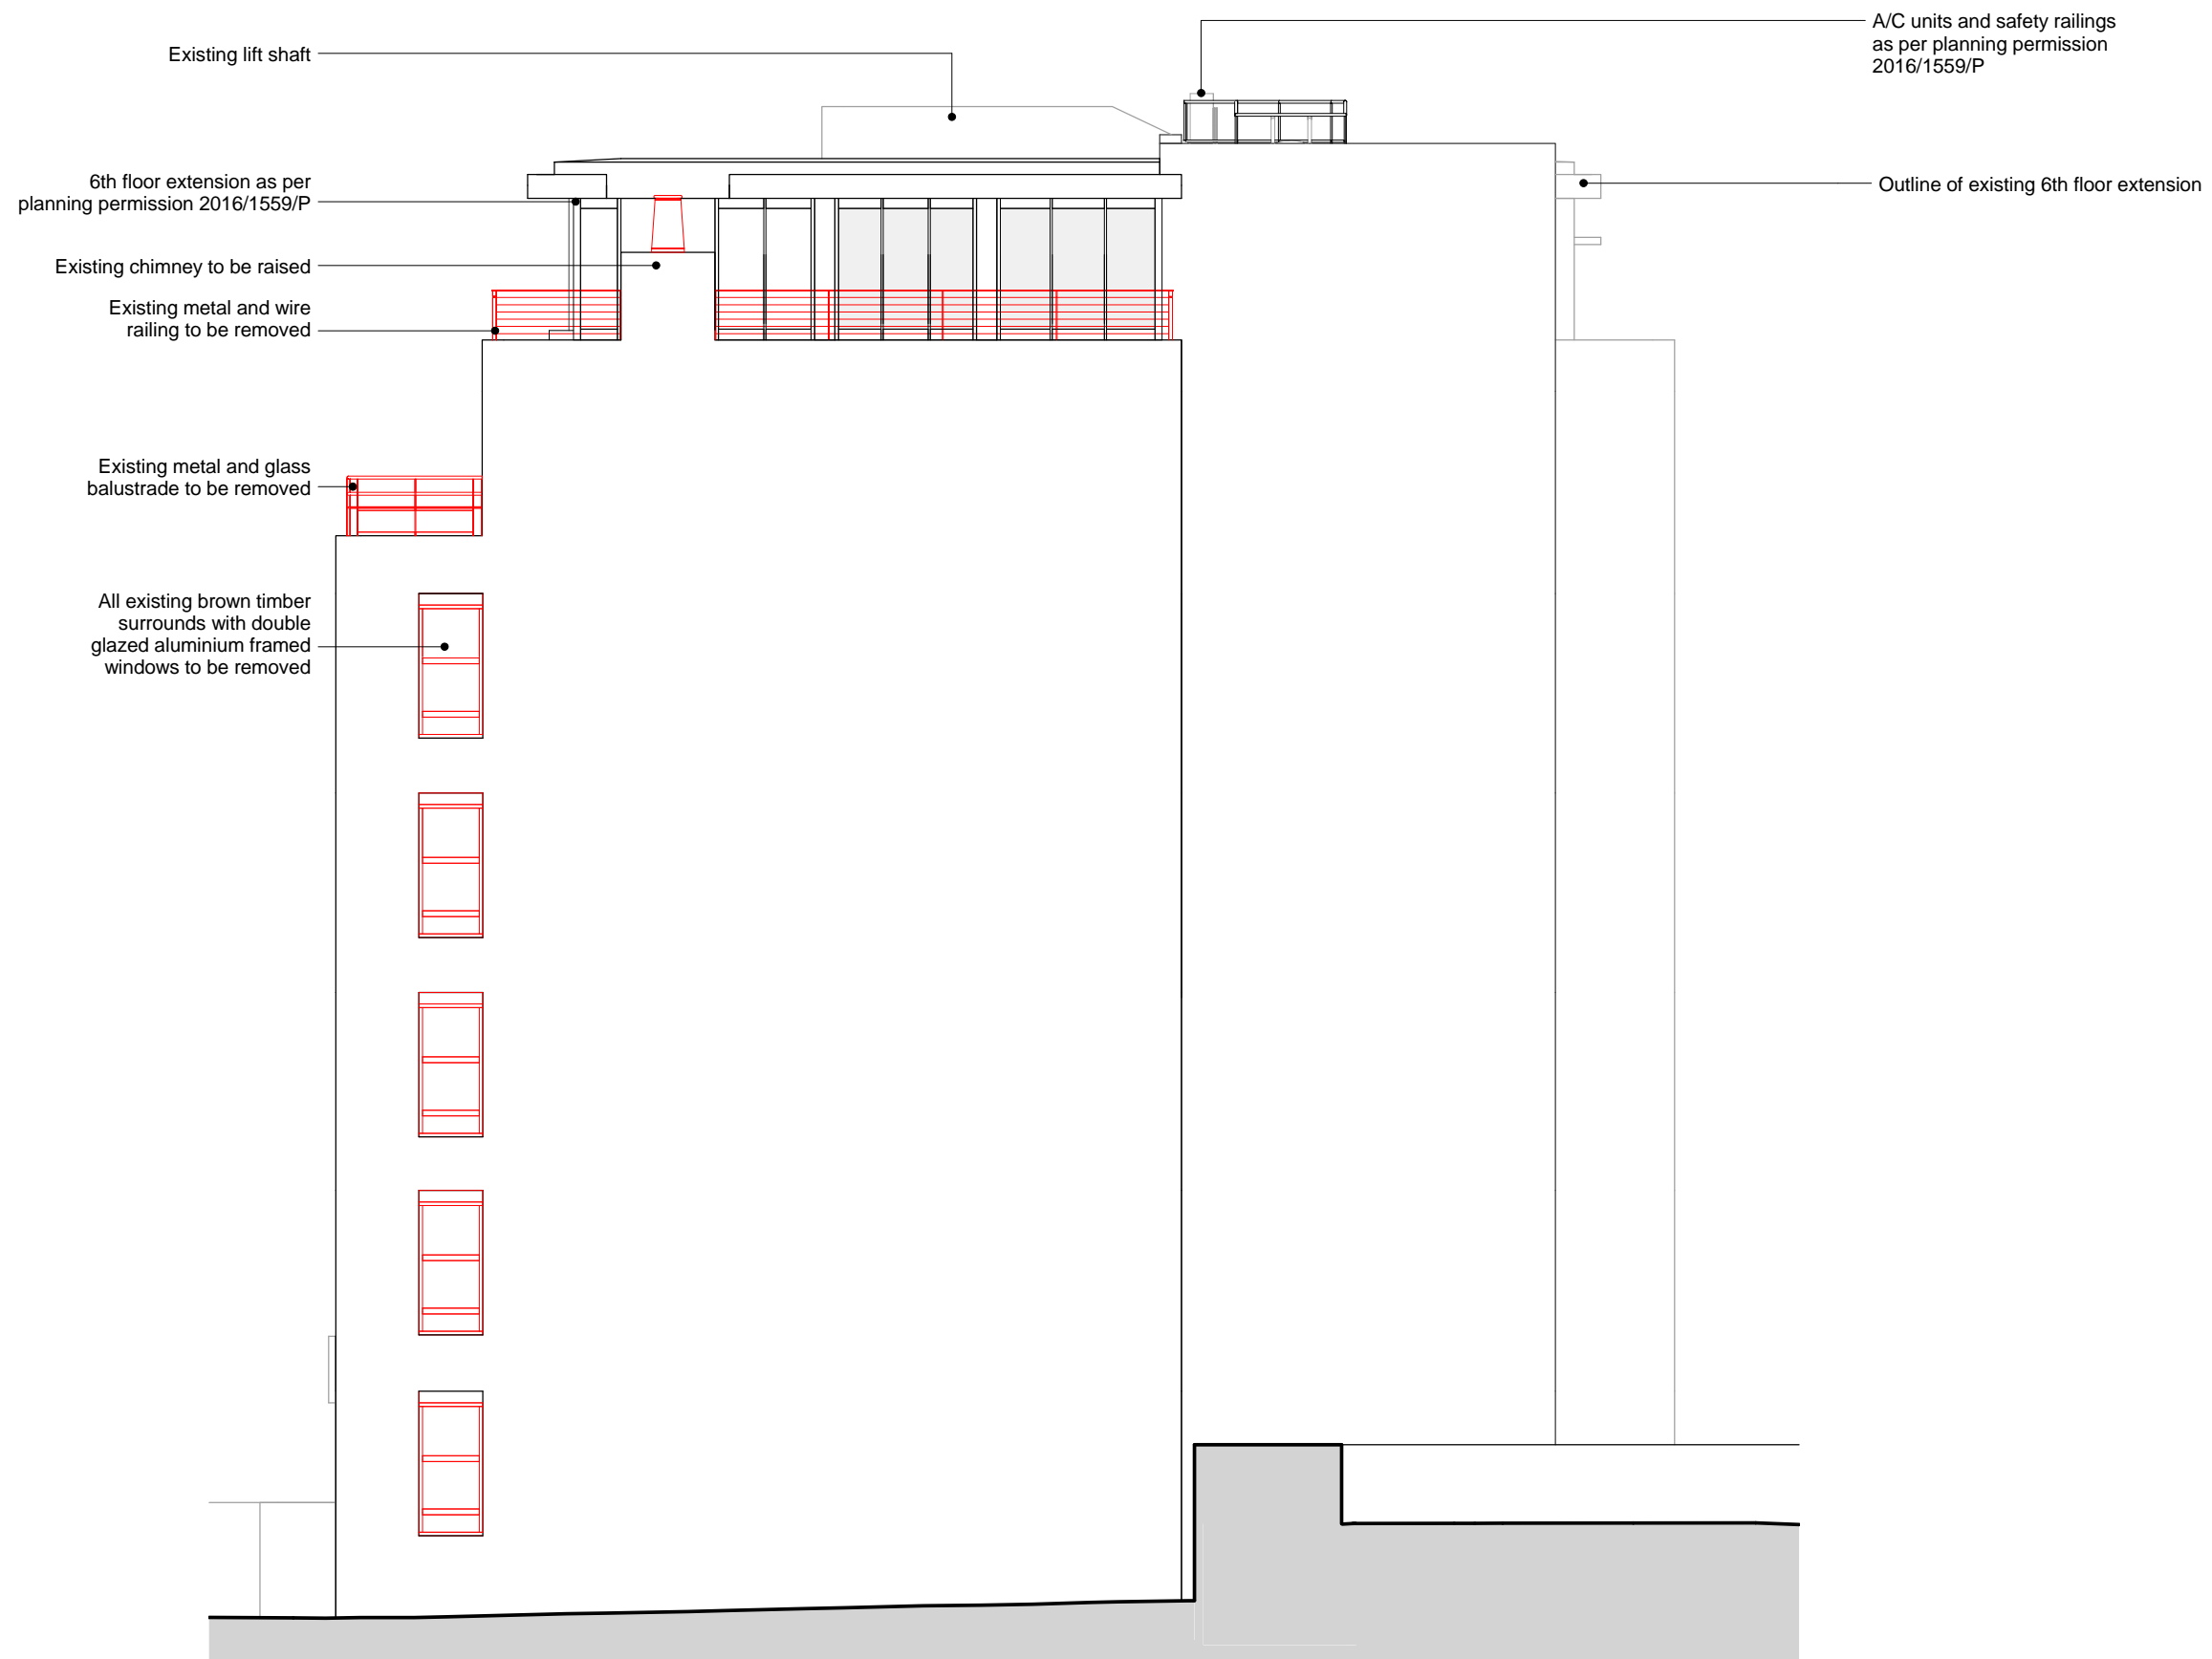

North West Elevation

KEY

- to be removed
- extension as per planning permission 2016/1559/P

NOTES

DO NOT SCALE FROM DRAWING. ALL DIMENSIONS, LEVELS, COORDINATES, SETTING OUT, TO BE CHECKED ON SITE AND ANY DISCREPANCY REPORTED IMMEDIATELY TO THE ARCHITECT AND PROJECT MANAGER.

PROJECT

135 Haverstock Hill

CLIENT

Michael Gross

DRAWING NAME


Existing North West Elevation

REVISIONS

STATUS	SCALE
Planning	1 : 100@A3
DRAWING NUMBER	DATE
HYA 15042 (P) 212	31/01/17


HIGGS YOUNG
ARCHITECTS

HIGGS YOUNG ARCHITECTS LTD
54 BOSTON PLACE
LONDON NW1 6ER
Tel: 0044 (0)20 7724 9395
E-mail: info@higgsyoung.com

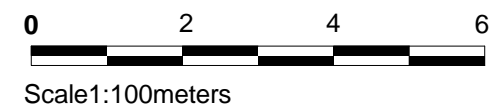



Existing Street Elevation

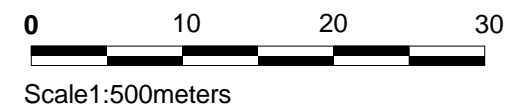

NOTES

DO NOT SCALE FROM DRAWING. ALL DIMENSIONS, LEVELS, COORDINATES, SETTING OUT, TO BE CHECKED ON SITE AND ANY DISCREPANCY REPORTED IMMEDIATELY TO THE ARCHITECT AND PROJECT MANAGER.

PROJECT

135 Haverstock Hill

CLIENT

Michael Gross

DRAWING NAME

Existing Street Elevation

REVISIONS

STATUS	SCALE
Planning	1 : 500@A3
DRAWING NUMBER	DATE
HYA 15042 (P) 214	31/01/17

HIGGS YOUNG
ARCHITECTS

HIGGS YOUNG ARCHITECTS LTD
54 BOSTON PLACE
LONDON NW1 6ER
Tel: 0044 (0)20 7724 9395
E-mail: info@higgsyoung.com