




Proposed Rear Elevation (pursuant to: 2016/6502/P)  
scale 1:50 @ A2

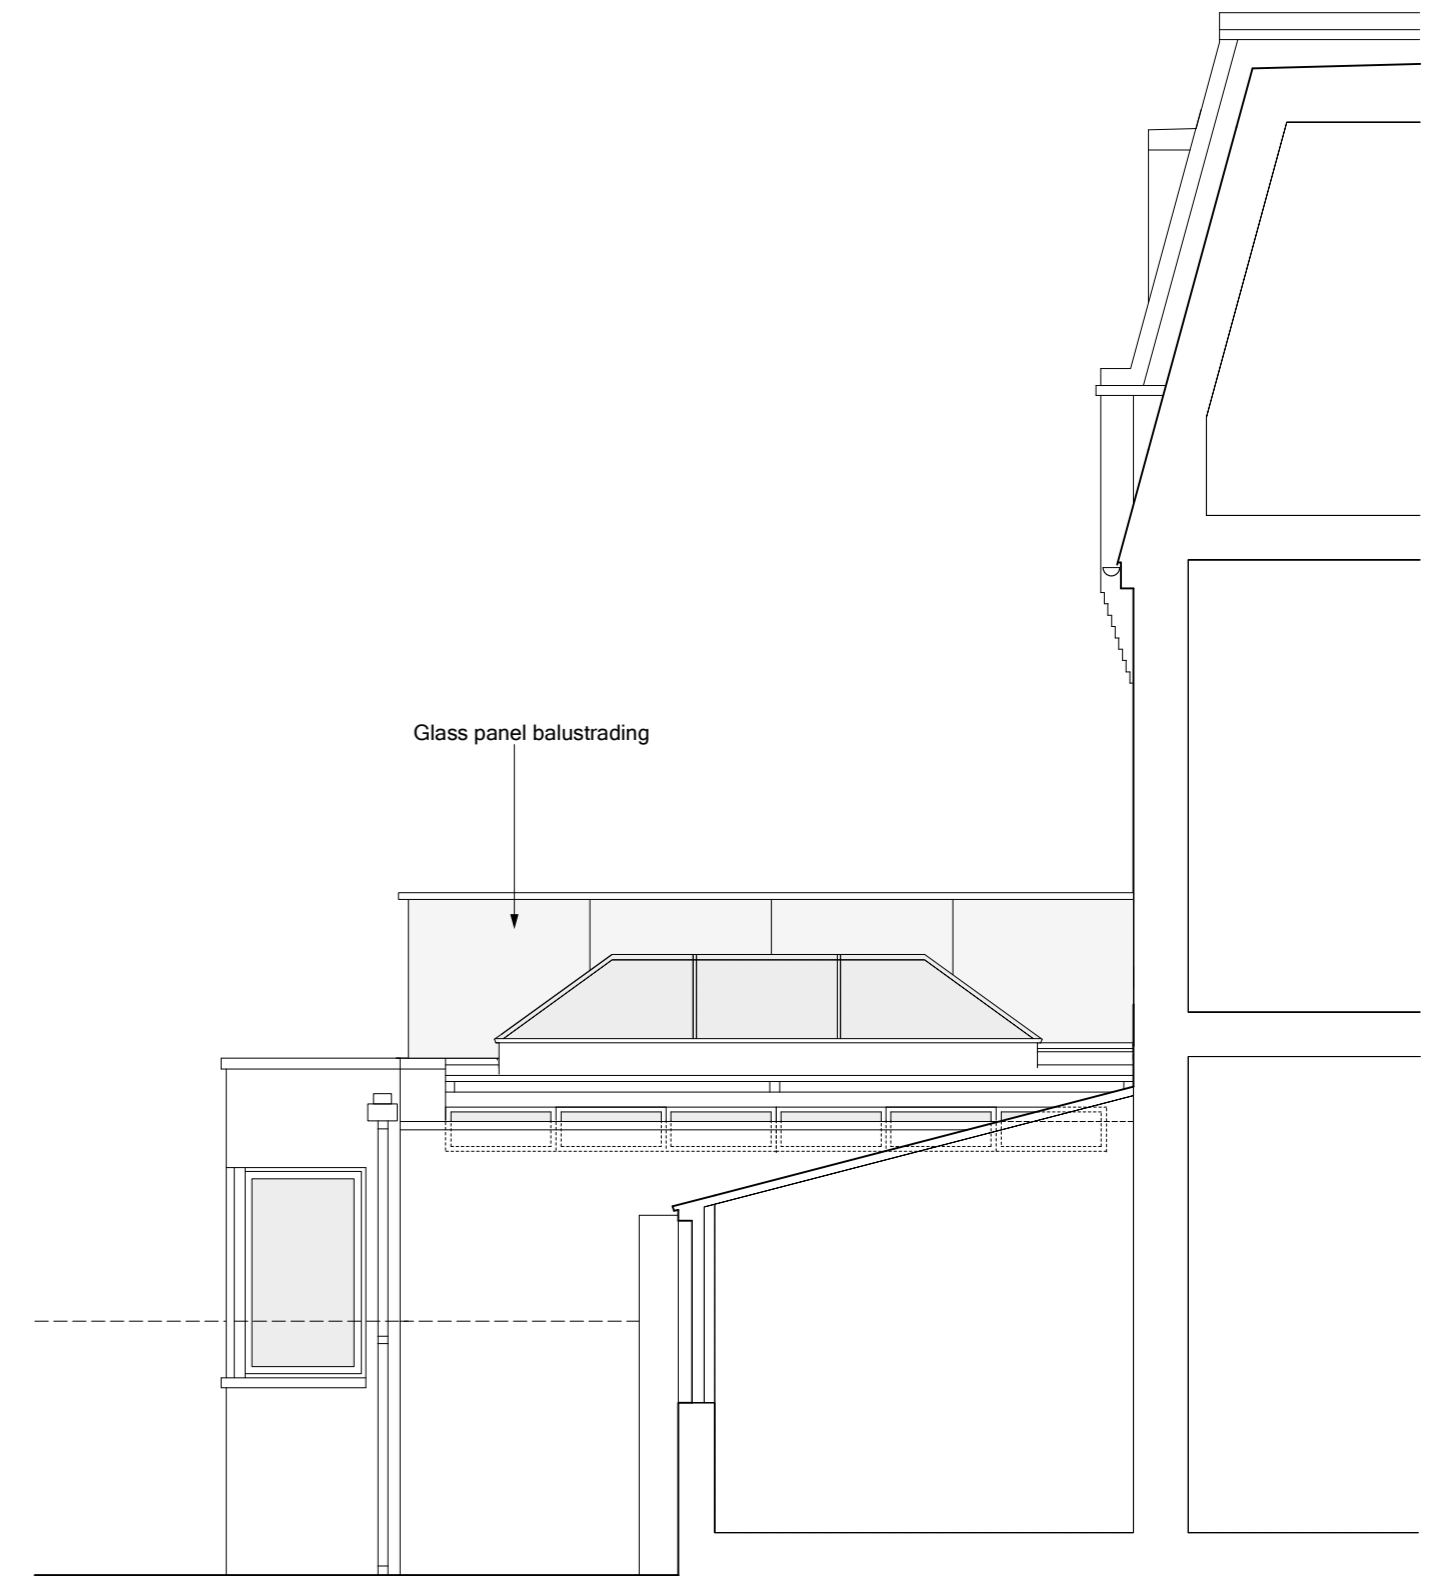

Proposed Side Elevation/Section (pursuant to: 2016/6502/P)  
scale 1:50 @ A2



<p>Note: All dimensions to be checked on site. Any discrepancies to be reported to the Contract Administrator.</p>	Date	Description	Rev.	<p>Project: Ground Floor Flat, 41 Aberdare Gardens, London NW6</p> <p>Client:</p> <p>Drwg no.: 150-06</p> <p>ben lumley/<i>Architect</i> 43 Molewood Road, Hertford, Herts SG14 3AQ. T 01992 303693 email: ben.lumley@ntlworld.com</p>	<p>Title: Proposed Rear &amp; Side Elevations (pursuant to: 2016/6502/P)</p> <p>Date: 11.11.16</p> <p>Scale: 1:50 @ A2</p> <p>Status: PLANNING</p>
	17.01.17	Revised elevations: boundary wall reduced in height, roof terrace size reduced (railing moved back)	A		
	28.04.17	Revised balcony balustrade	B		