

--- Site application boundary

Rev:	Comments:	By:	Date:
A	Additional Section B-B section line added to all plans.	MOS	03.03.10
B	Glass infill positions amended on Ground floor level	MOS	08.11.10
C	Infill positions amended	SL	24.11.10
D	Infill amended to glass	SK	07.04.11

Do not scale this drawing All dimensions must be checked on site
All rights reserved. No reproduction in any material form is permitted without consent.

PROPOSED
Survey Information By Others

Client:
Loham (UK) Ltd.

Project Title:
Conversion of Dwelling house,
No.43-45 Fitzjohns Avenue, Hampstead, London

Drawing Title:
Proposed
Lower Ground & Ground floor plans




Scale: 1:100@A1 Date: Oct 09 Drawn: MOS Checked: SGK

kyson
Studio

28 Scrutton Street
London
UK
EC2A 4RP

T: +44(0) 20 7247 2462
E: enquiries@kyson.co.uk
W: www.kyson.co.uk

Project No.: 195-09 Drawing No.: 2000 Revision: D

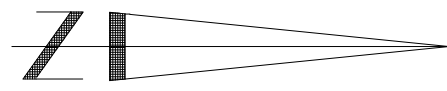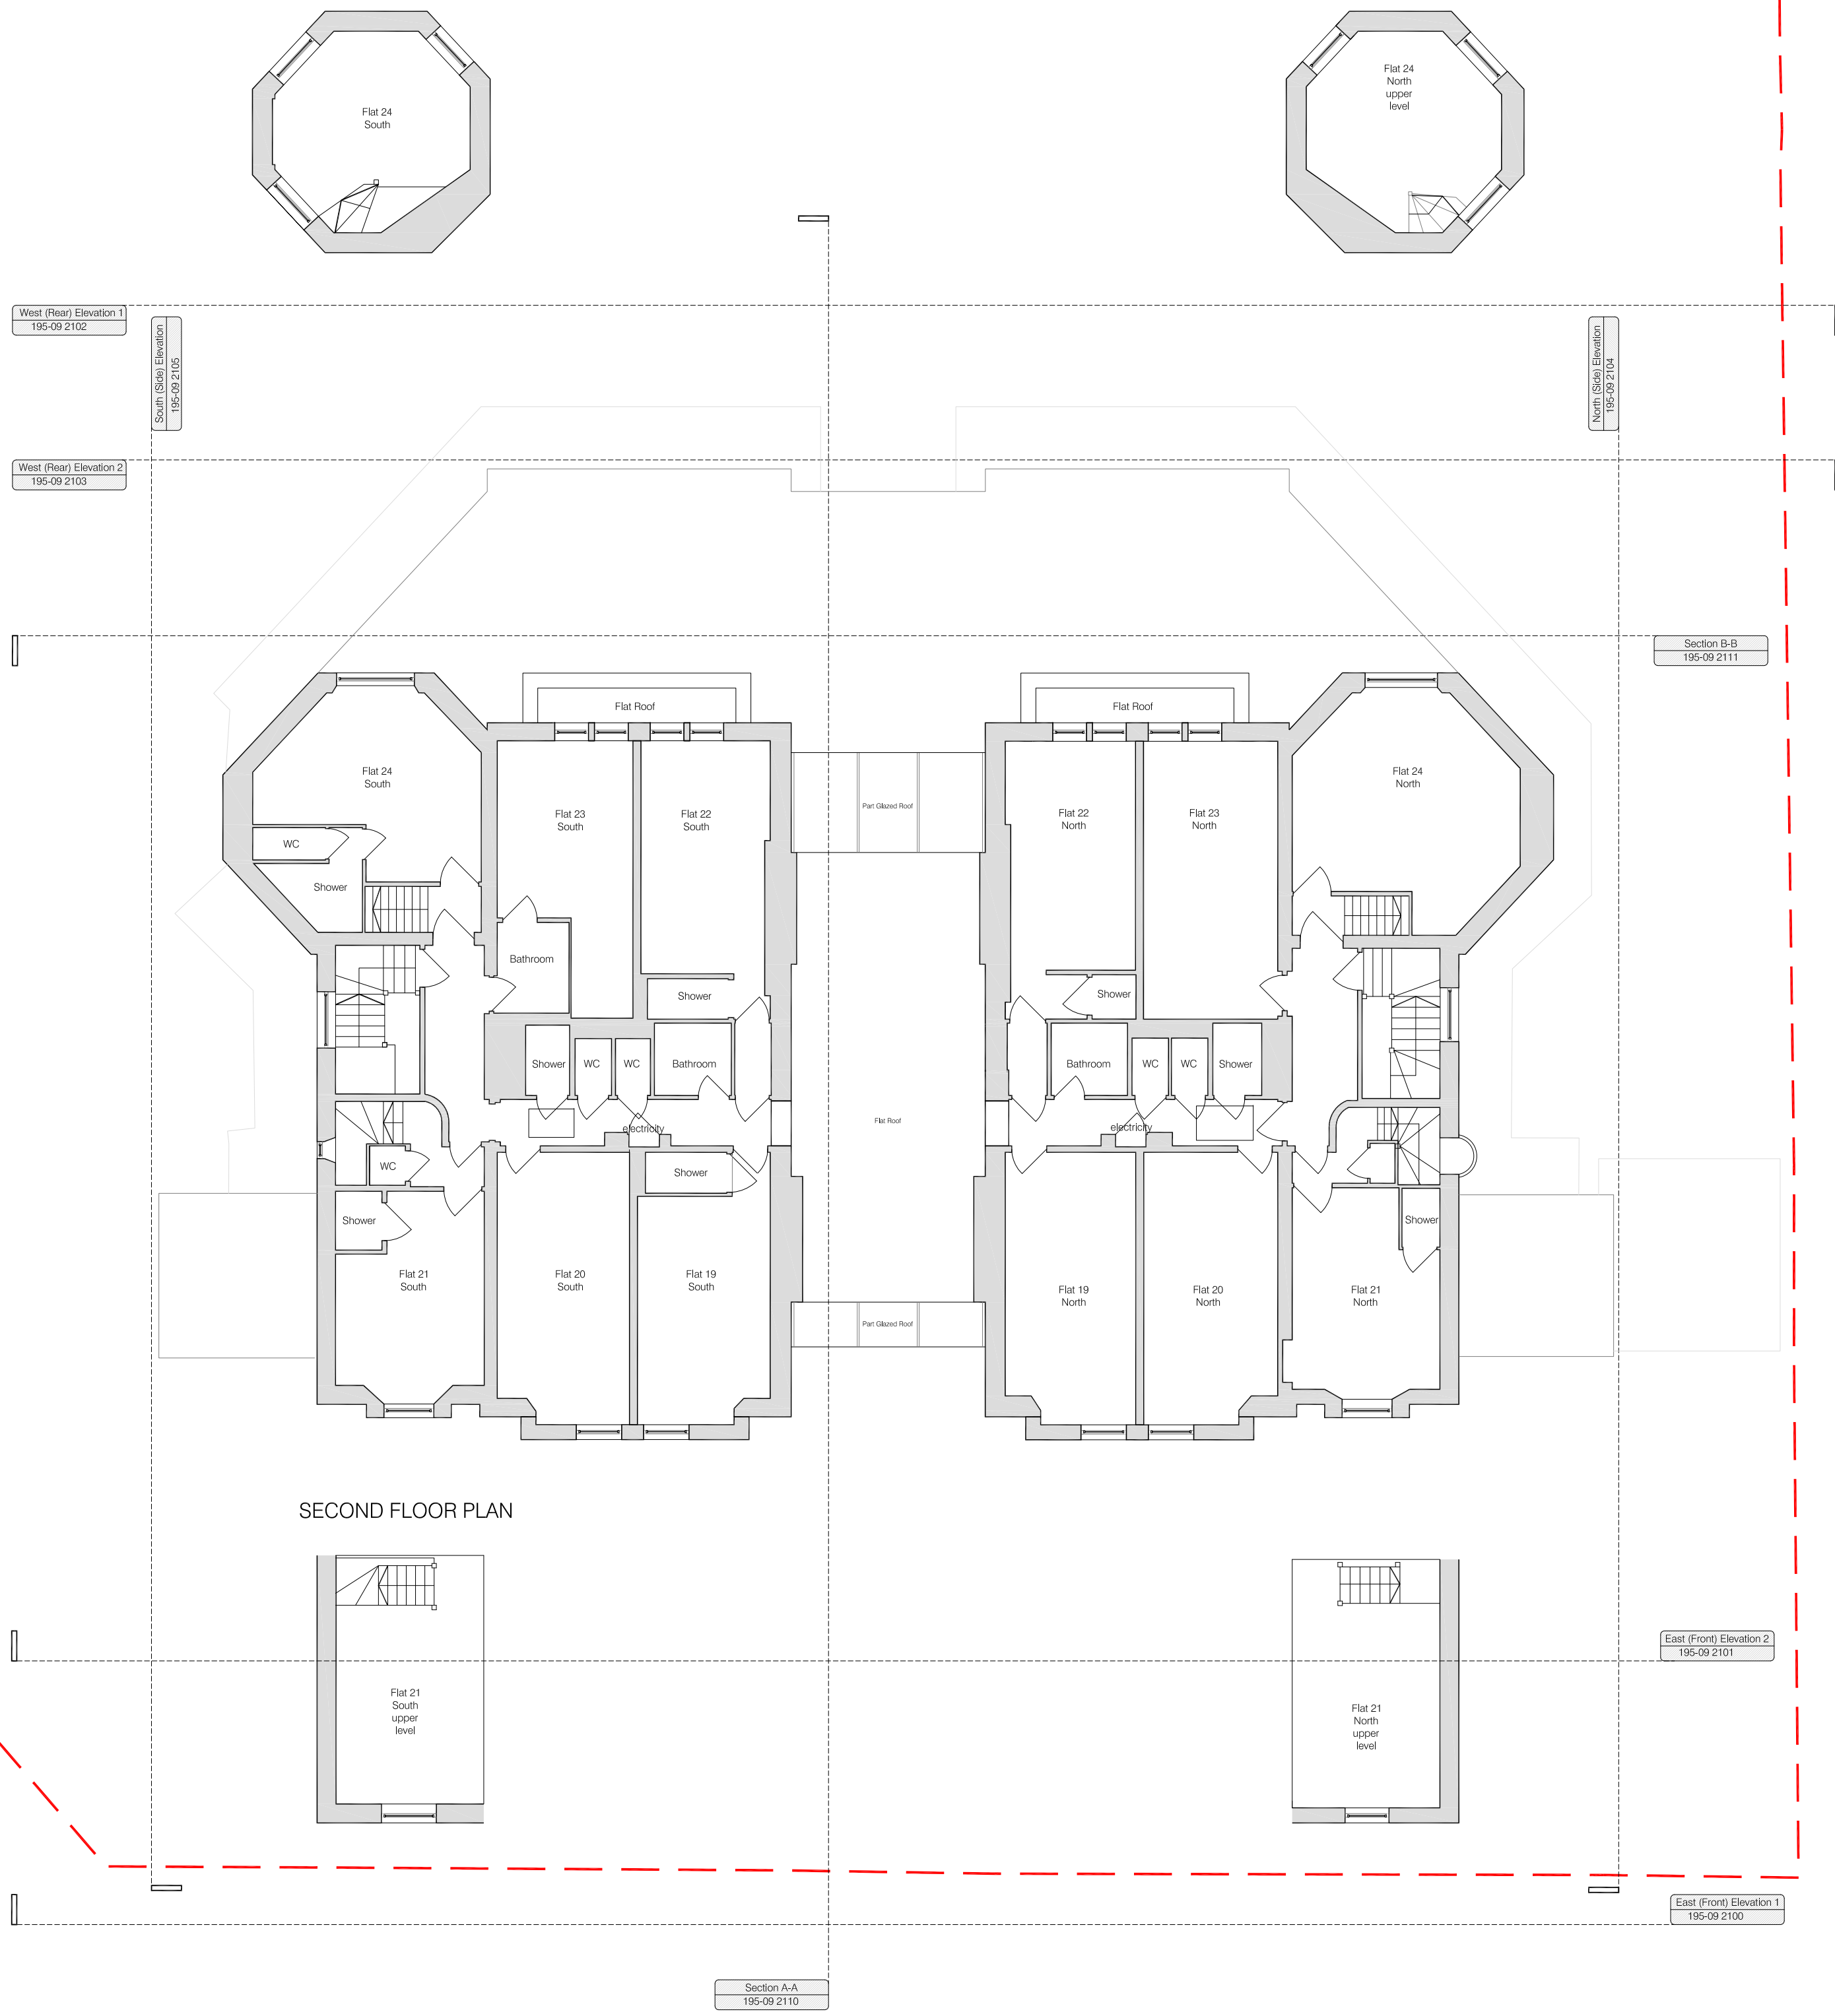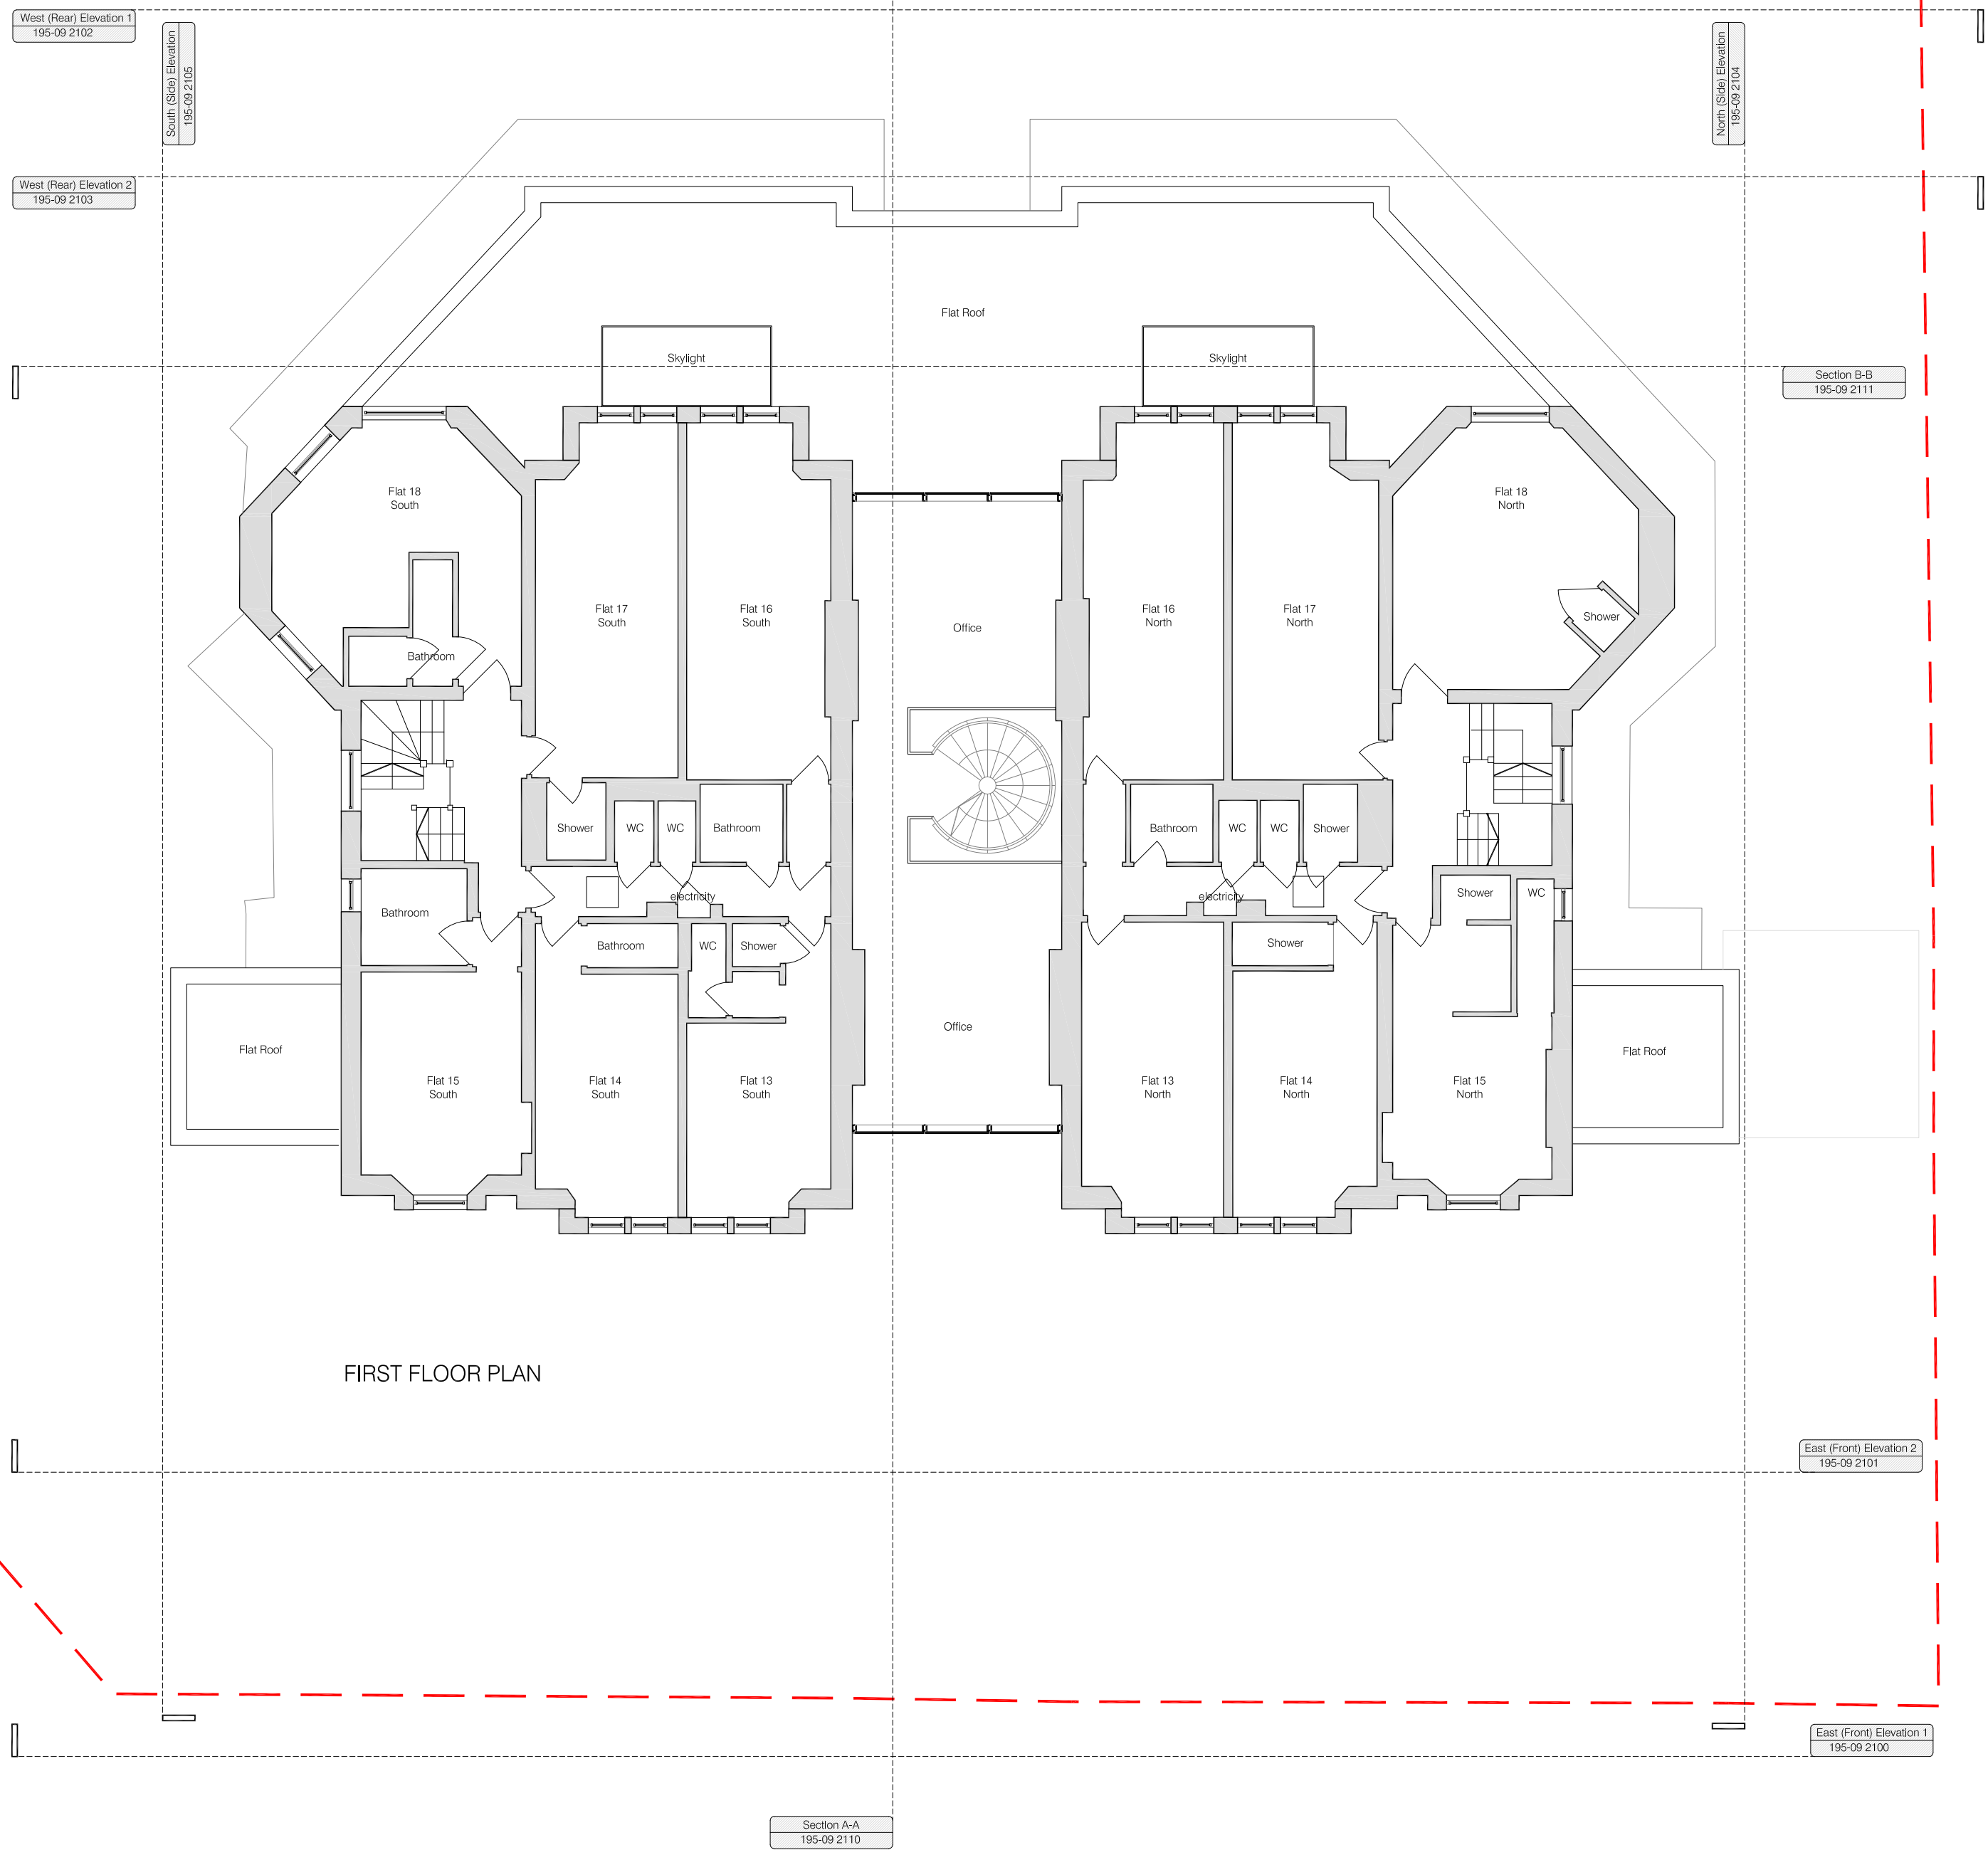

Site application boundary

Rev:	Comments:	By:	Date:
A	Additional Section B-B section line added to all plans.	MOS	03.03.10
B	Glass infill position amended	MOS	08.11.10
C	Infill positions amended	SL	24.11.10
D	Infill amended to glass	SK	07.04.11
D	Second floor removed		

Do not scale this drawing All dimensions must be checked on site
All rights reserved. No reproduction in any material form is permitted without consent.

PROPOSED

Survey Information By Others

Client:
Loham (UK) Ltd.

Project Title:
Conversion of Dwelling house,
No.43-45 Fitzjohns Avenue, Hampstead, London

Drawing Title:
Proposed
Floor Plans

Scale: 1:100@A1
Date: Oct 09
Drawn: MOS
Checked: SGK

Studio
28 Scrutton Street
London
UK
EC2A 4RP

T: +44 (0) 20 7247 2462
E: enquiries@kyson.co.uk
W: www.kyson.co.uk

Project No.: 195-09
Drawing No.: 2001
Revision: D

kyson



EAST ELEVATION 1 (FRONT)

Section A-A
195-09 2110

Rev:	Comments:	By:	Date:
A	Glass infill position amended	MOS	08.11.10
B	Facade elevations amended	SL	24.11.10
C	Infill amended to glass and second floor removed	SK	07.04.11

Do not scale this drawing All dimensions must be checked on site
All rights reserved. No reproduction in any material form is permitted without consent.

PROPOSED
Survey Information By Others

Client:
Loham (UK) Ltd.
Project Title:
Conversion of Dwelling house,
No.43-45 Fitzjohns Avenue, Hampstead, London
Drawing Title:
Proposed
East (Front) Elevation 1

Scale: 1:50@A1 Date: Oct 09 Drawn: MOS Checked: SGK

Studio
28 Scrutton Street
London
UK
EC2A 4RP
T: +44 (0) 20 7247 2462
E: enquiries@kyson.co.uk
W: www.kyson.co.uk
Project No.: 195-09 Drawing No.: 2100 Revision: C

kyson



EAST ELEVATION 2 (FRONT)

Section A-A
195-09 2110

Rev:	Comments:	By:	Date:
A	Glass infill position amended	MOS	08.11.10
B	Facade elevations amended	SL	24.11.10
C	Infill amended to glass and second floor removed	SK	07.04.11

Do not scale this drawing All dimensions must be checked on site
All rights reserved. No reproduction in any material form is permitted without consent.

PROPOSED
Survey Information By Others

Client:
Loham (UK) Ltd.
Project Title:
Conversion of Dwelling house,
No.43-45 Fitzjohns Avenue, Hampstead, London
Drawing Title:
Proposed
East (Front) Elevation 2
Scale: 1:50@A1
Date: Oct 09
Drawn: MOS
Checked: SGK

Studio
28 Scrutton Street
London
UK
EC2A 4RP
T: +44 (0) 20 7247 2462
E: enquiries@kyson.co.uk
W: www.kyson.co.uk

Project No.: 195-09
Drawing No.: 2101
Revision: C

kyson



WEST ELEVATION 1 (REAR)

Section A-A
195-09 2110

PROPOSED				kyson			
Survey Information By Others				Studio			
Rev:	Comments:	By:	Date:	Client:			
A	Glass infill position amended	MOS	08.11.10	Loham (UK) Ltd.			
B	Facade elevations amended	SL	24.11.10	Project Title:			
C	Facade elevations amended	SK	20.05.10	Conversion of Dwelling house, No.43-45 Fitzjohns Avenue, Hampstead, London			
				Drawing Title:			
				Proposed West (Rear) Elevation 1			
Do not scale this drawing All dimensions must be checked on site All rights reserved. No reproduction in any material form is permitted without consent.				Scale:	Date:	Drawn:	Checked:
				1:50@A1	Oct 09	MOS	SGK
				Project No.:	Drawing No.:	Revision:	
				195-09	2102	C	



WEST ELEVATION 2 (REAR)

◦ Timber framed window to match existing
◦ Timber framed door to match existing
◦ Timber framed window to match existing
◦ Brickwork to match existing

Section A-A
195-09 2110

Rev:	Comments:	By:	Date:
A	Glass infill position amended	MOS	08.11.10
B	Facade elevations amended	SL	24.11.10
C	Facade elevations amended	SK	20.05.11

Do not scale this drawing All dimensions must be checked on site
All rights reserved. No reproduction in any material form is permitted without consent.

PROPOSED
Survey Information By Others

Client:
Loham (UK) Ltd.
Project Title:
Conversion of Dwelling house,
No.43-45 Fitzjohns Avenue, Hampstead, London
Drawing Title:
Proposed
West (Rear) Elevation 2
Scale:
1:50@A1
Date:
Oct 09
Drawn:
MOS
Checked:
SGK

Studio
28 Scrutton Street
London
UK
EC2A 4RP
T: +44 (0) 20 7247 2462
E: enquiries@kyson.co.uk
W: www.kyson.co.uk
Project No.:
195-09
Drawing No.:
2103
Revision:
C

kyson