


These plans are project and site specific and shall only be used for their intended purpose unless otherwise permitted by written consent of Brian O'Reilly Architects. All dimensions shown are indicative and must be double checked on site by the contractor. Any inconsistencies found must be reported to Brian O'Reilly Architects. DO NOT SCALE FROM THE DRAWINGS.

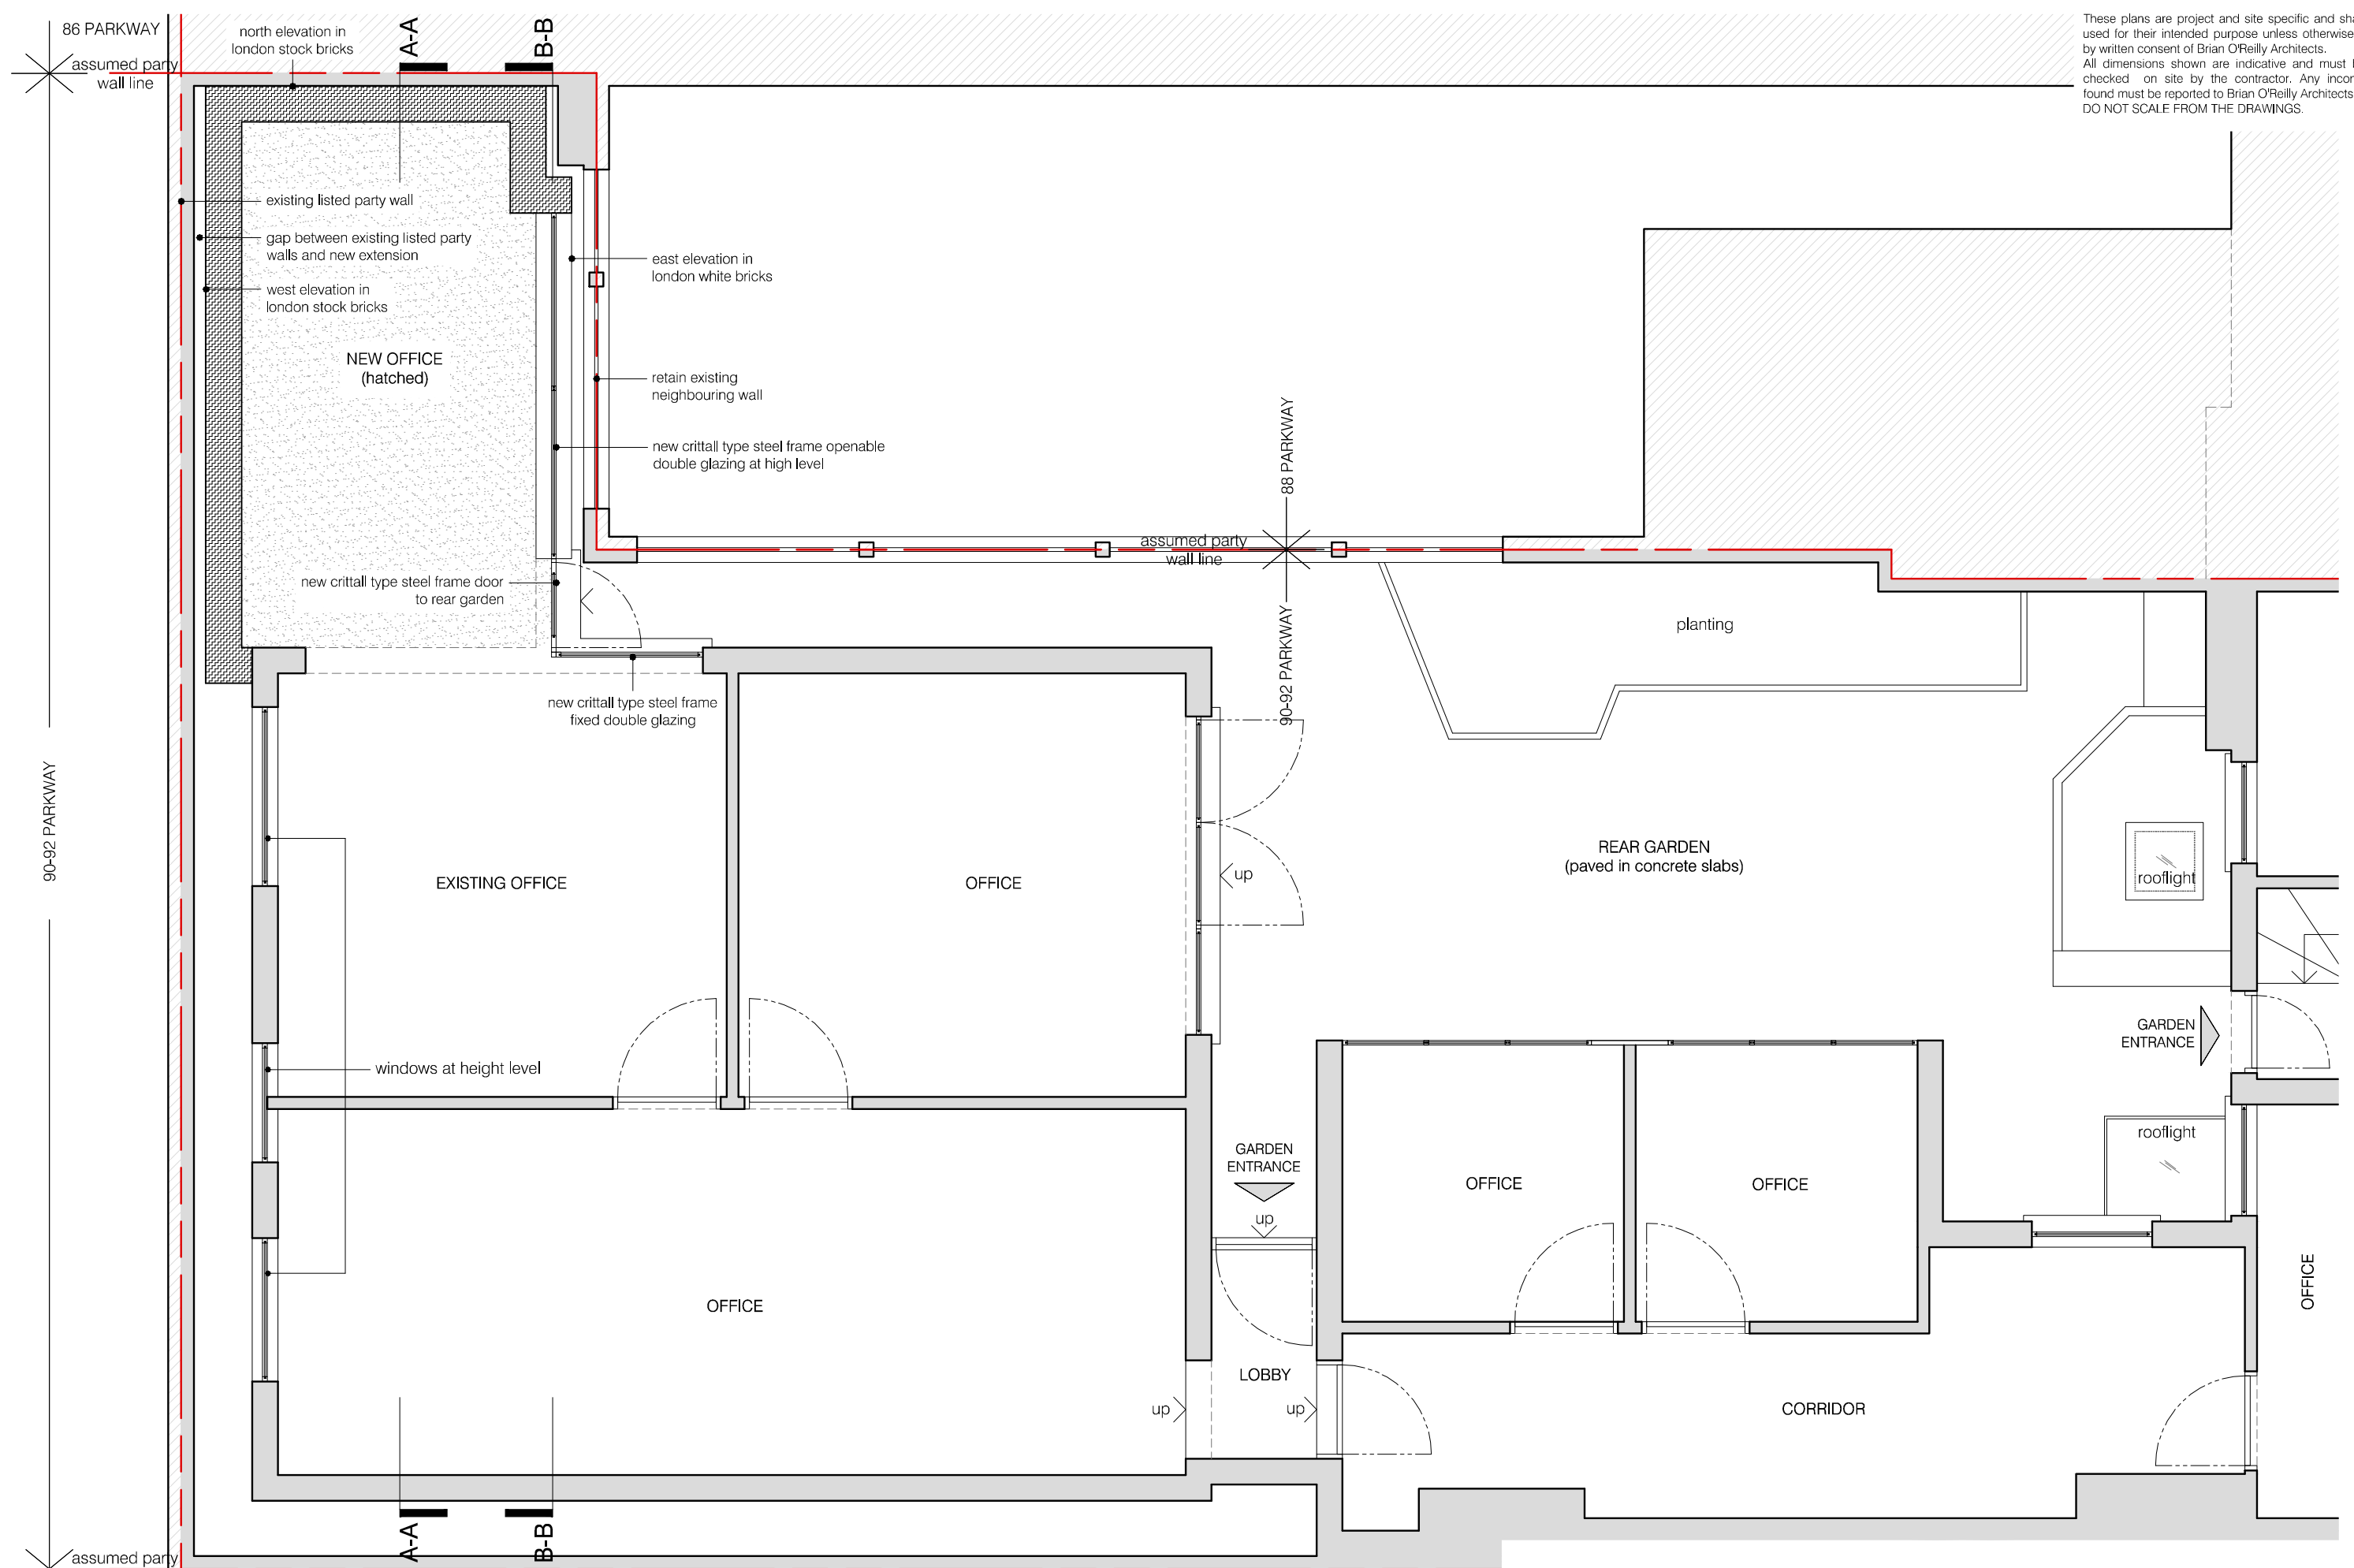

01 PROPOSED GROUND FLOOR PLAN
scale 1:50



project
90-92 PARKWAY LONDON NW1 7AN

BRIAN O'REILLY ARCHITECTS
31 Oval Road London NW1 7EA +44 (0)20 7267 1184
www.brianoreillyarchitects.com mail@brianoreillyarchitects.com


status / number
PLANNING / 436-101-P

drawing
PROPOSED GROUND FLOOR
PLAN

scale
1:50 @ A3

date
22.05.2017

These plans are project and site specific and shall only be used for their intended purpose unless otherwise permitted by written consent of Brian O'Reilly Architects. All dimensions shown are indicative and must be double checked on site by the contractor. Any inconsistencies found must be reported to Brian O'Reilly Architects. DO NOT SCALE FROM THE DRAWINGS.

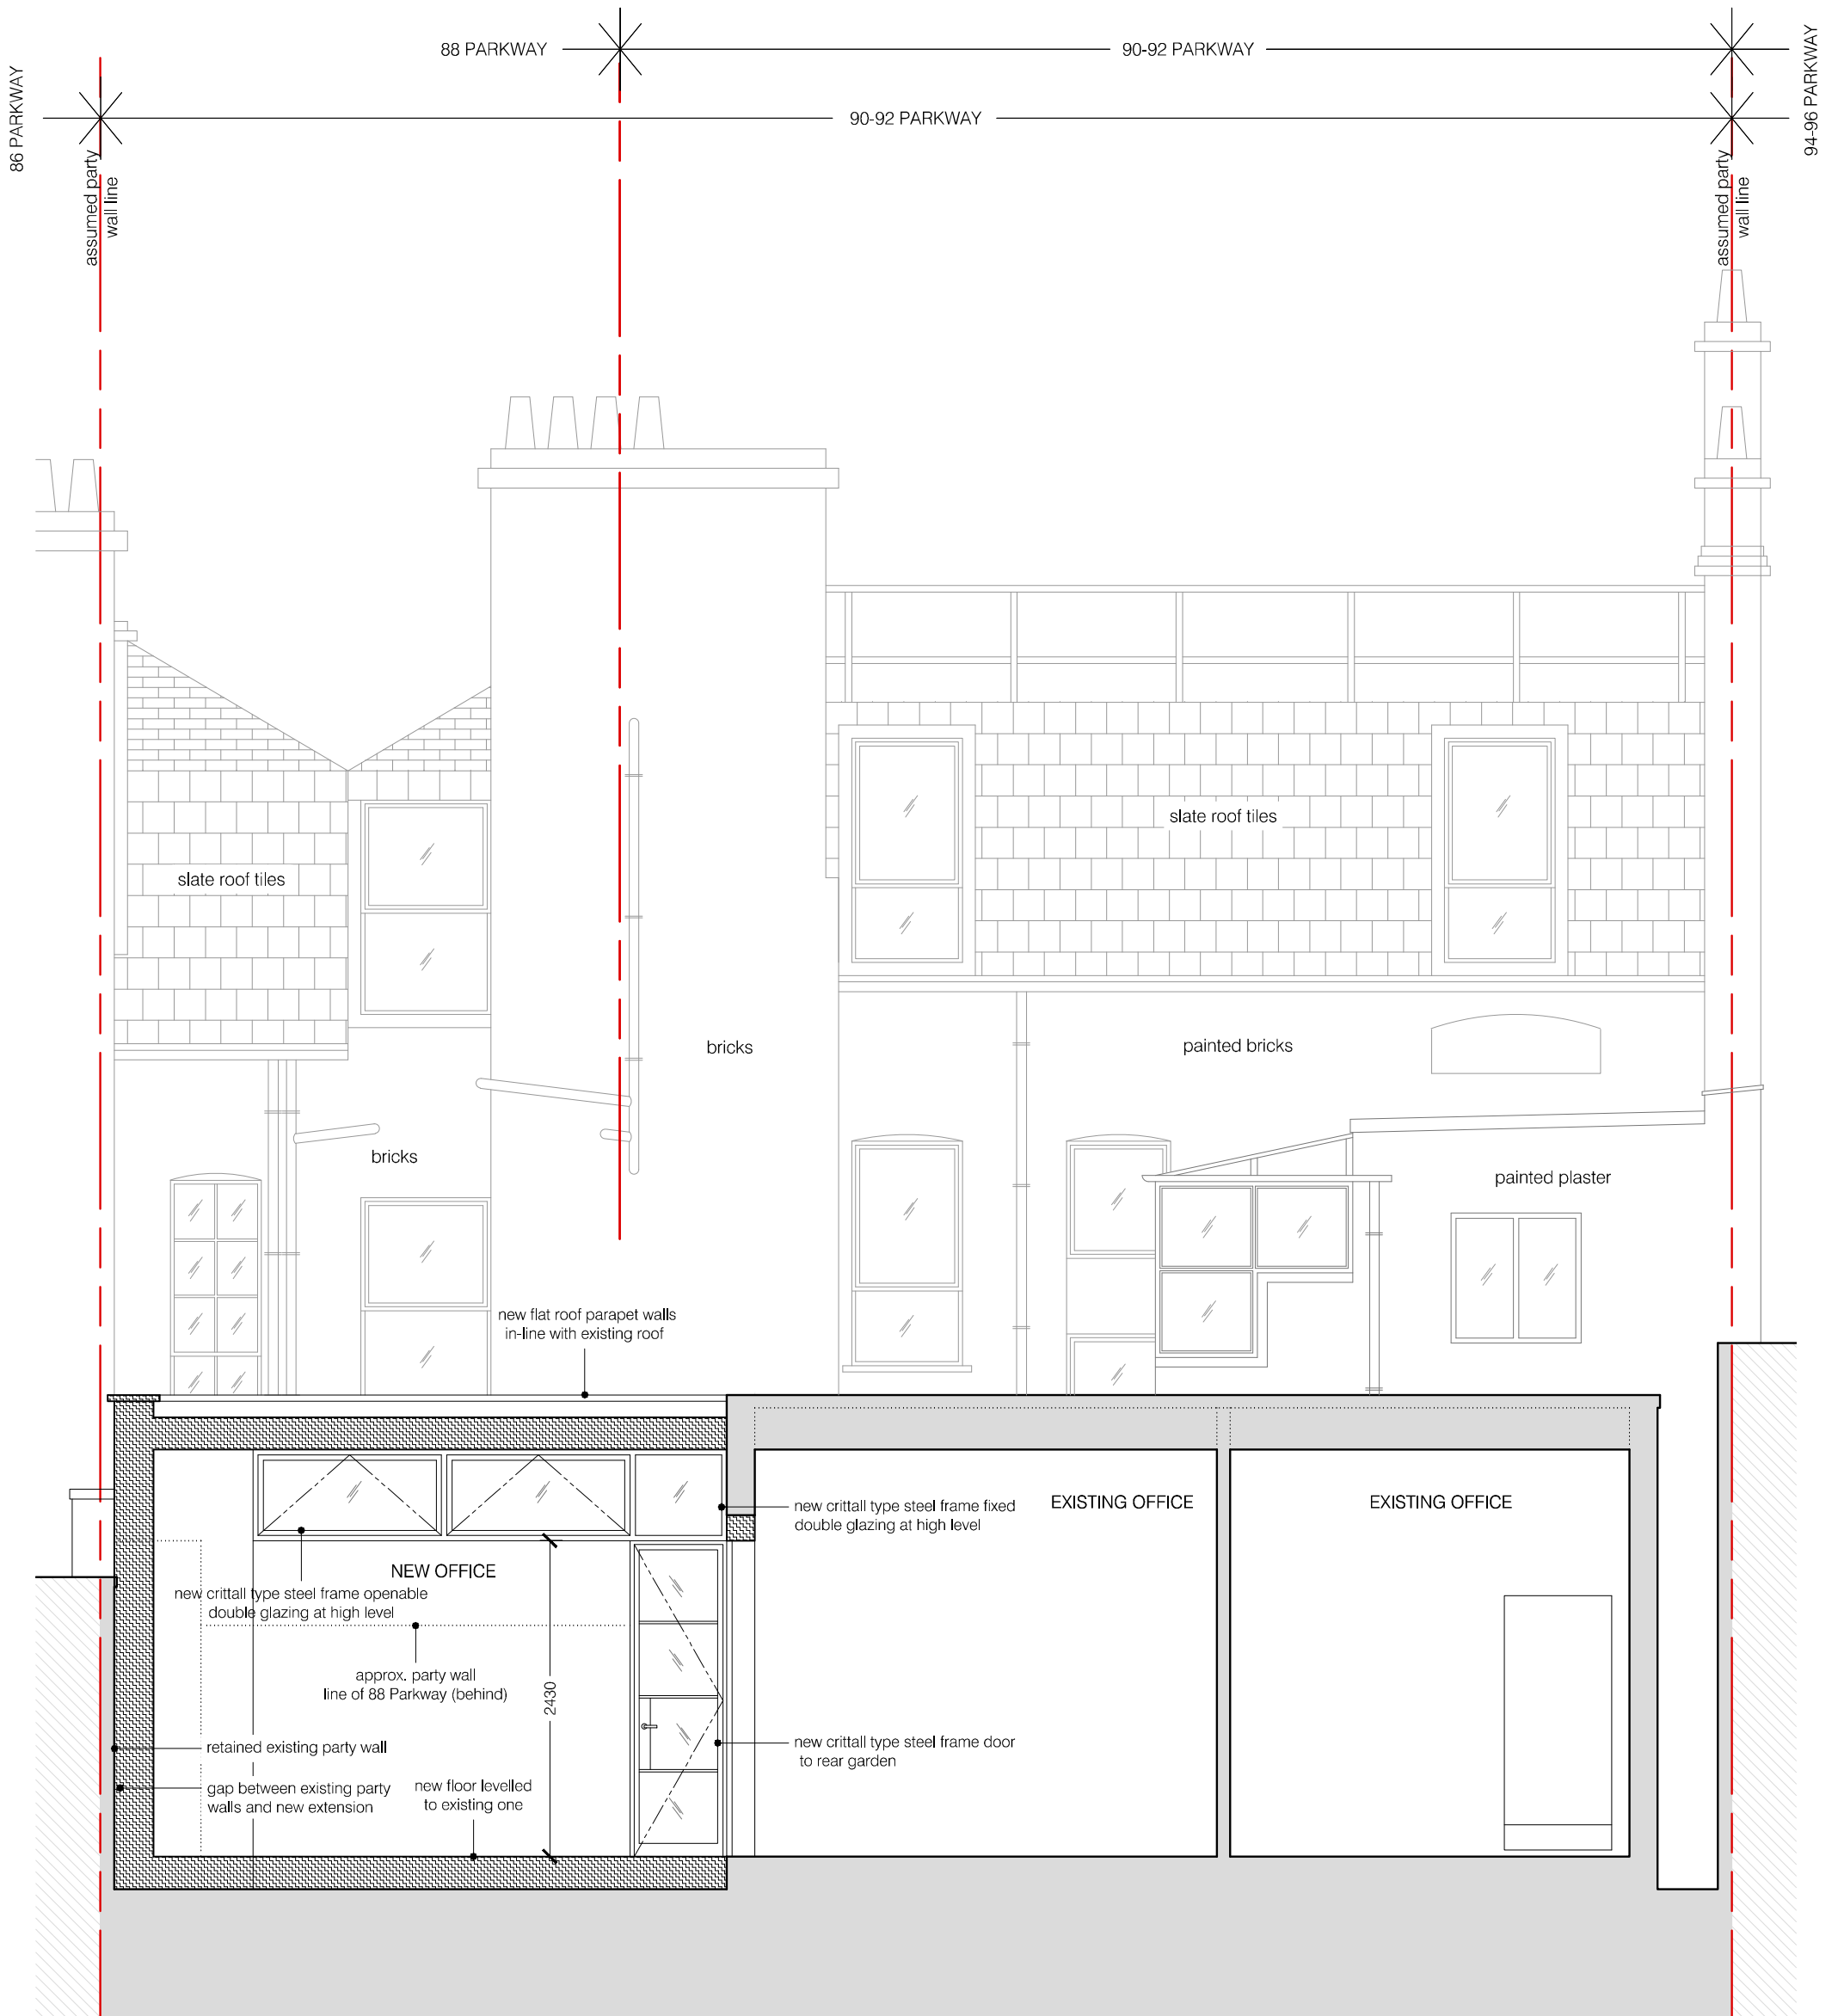

01 PROPOSED SECTION-ELEVATION A-A
scale 1:50



project
90-92 PARKWAY LONDON NW1 7AN

BRIAN O'REILLY ARCHITECTS
31 Oval Road London NW1 7EA +44 (0)20 7267 1184
www.brianoreillyarchitects.com mail@brianoreillyarchitects.com


status / number
PLANNING / 436-300-P

drawing
PROPOSED
SECTION-ELEVATION A-A

scale
1:50 @ A3

date
22.05.2017

These plans are project and site specific and shall only be used for their intended purpose unless otherwise permitted by written consent of Brian O'Reilly Architects.
 All dimensions shown are indicative and must be double checked on site by the contractor. Any inconsistencies found must be reported to Brian O'Reilly Architects.
 DO NOT SCALE FROM THE DRAWINGS.

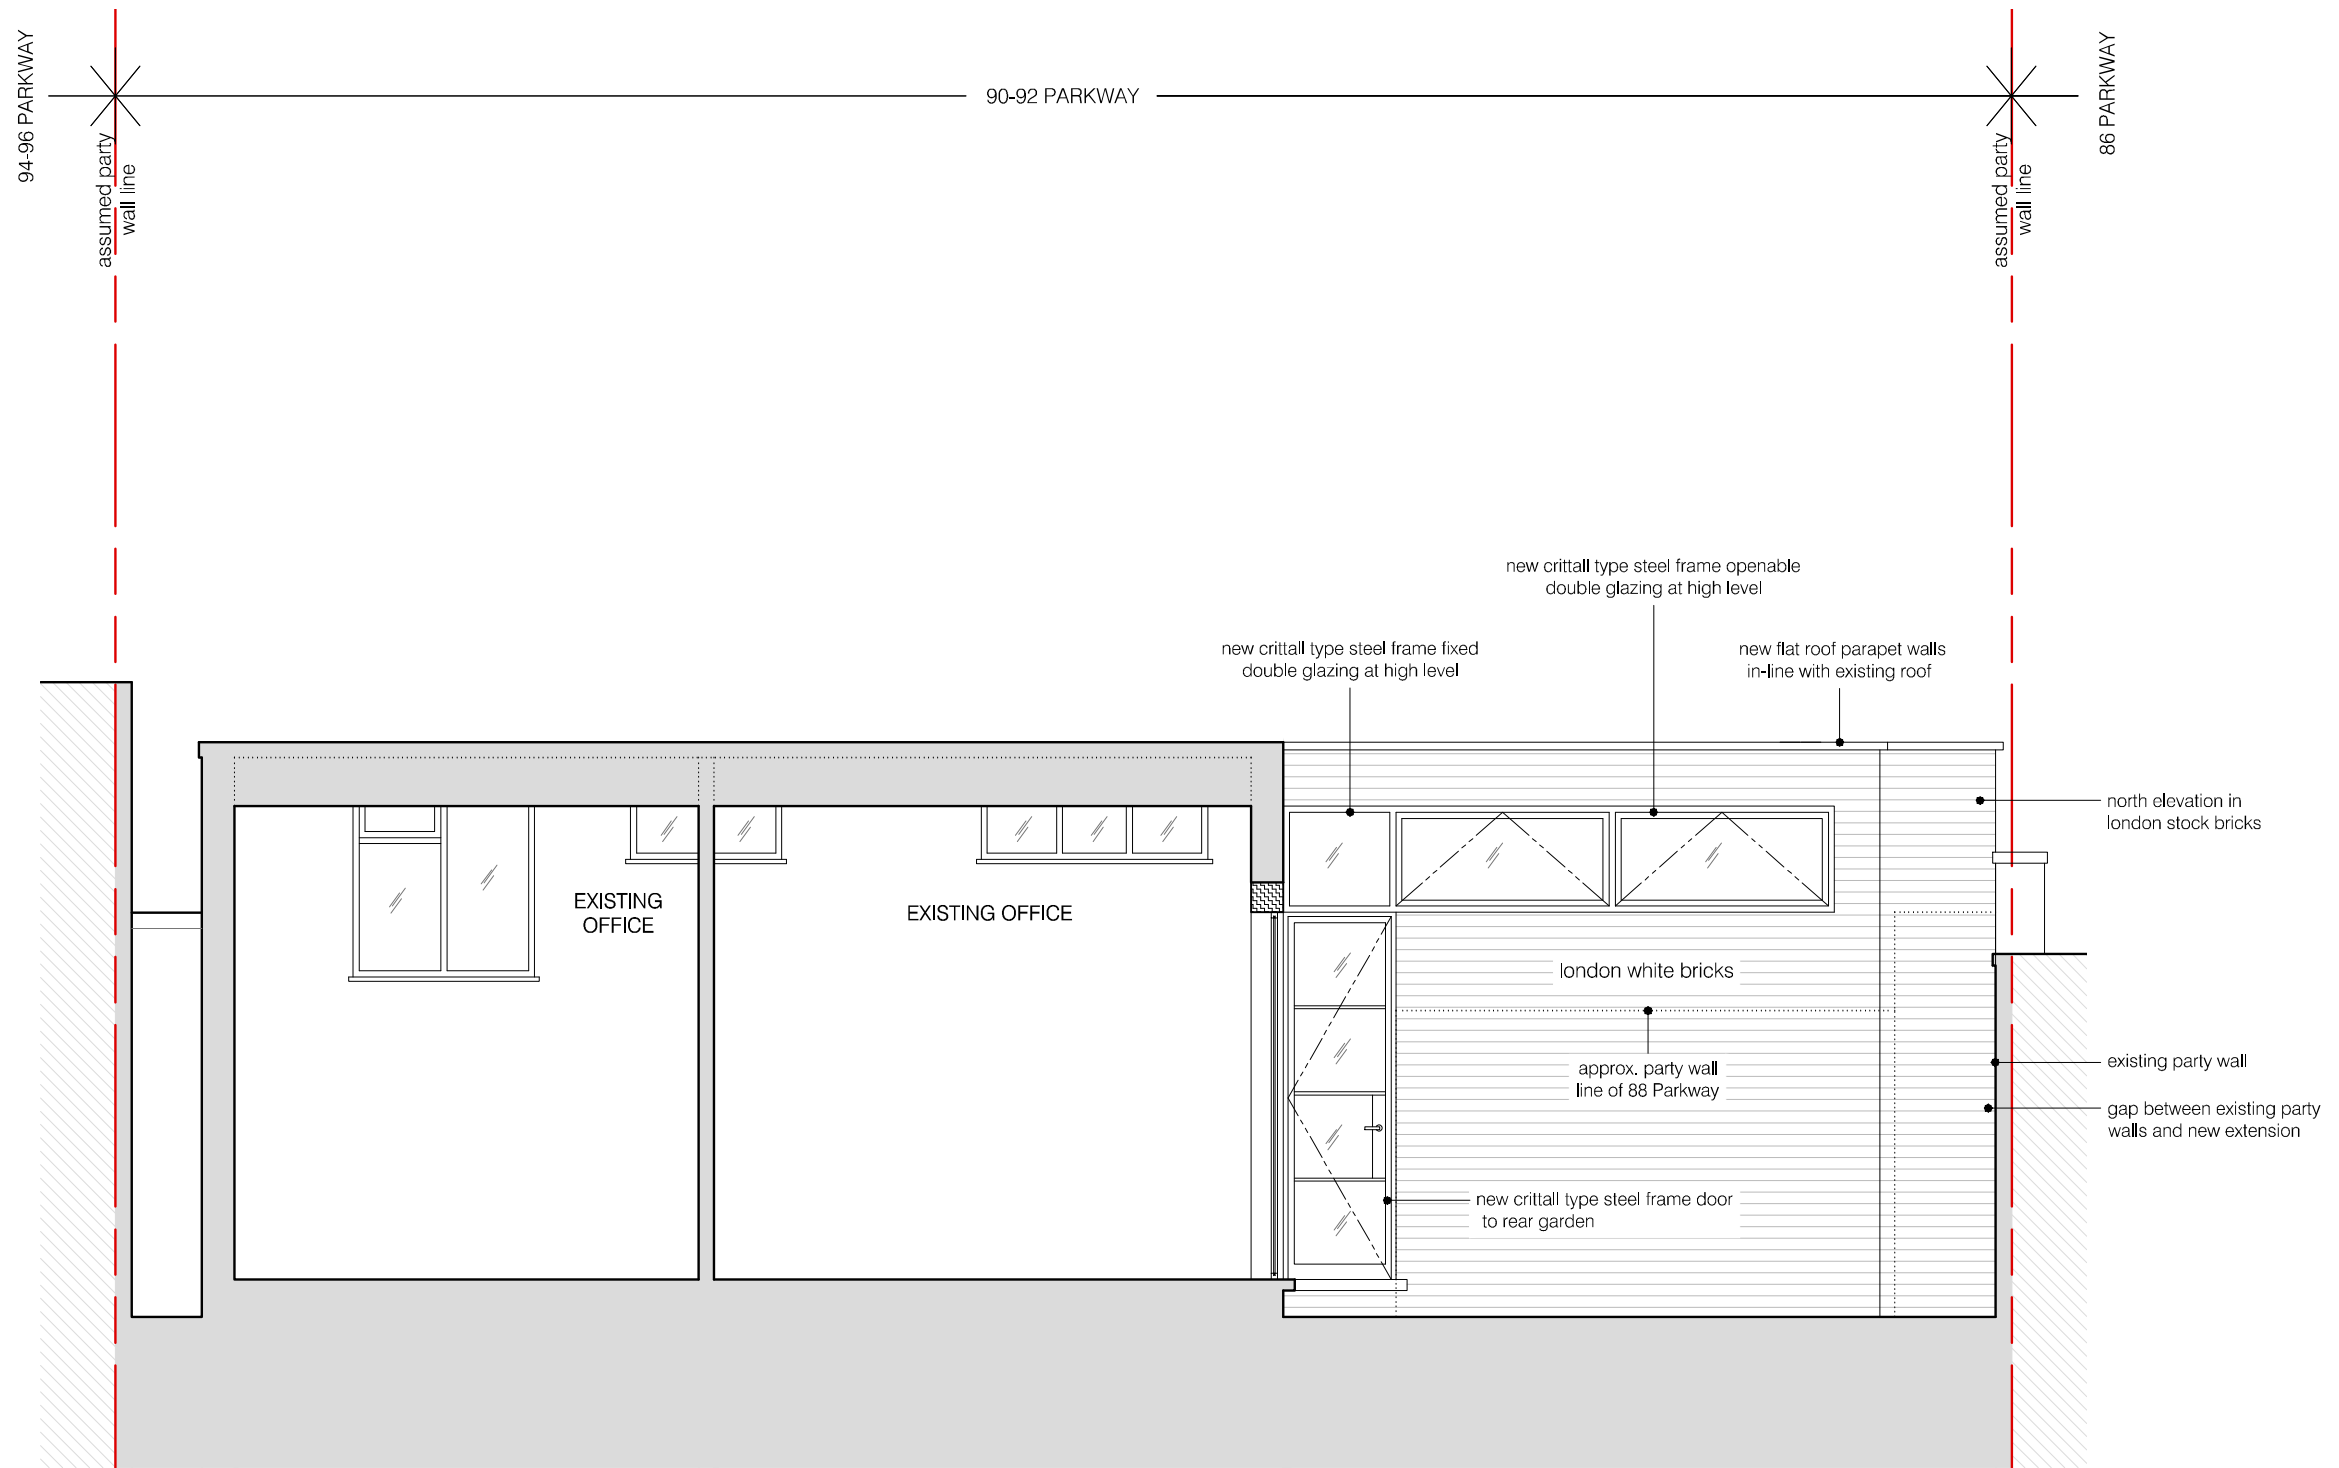

01 PROPOSED SECTION-ELEVATION B-B
 scale 1:50



project
 90-92 PARKWAY LONDON NW1 7AN

BRIAN O'REILLY ARCHITECTS
 31 Oval Road London NW1 7EA +44 (0)20 7267 1184
 www.brianoreillyarchitects.com mail@brianoreillyarchitects.com

status / number
 PLANNING / 436-301-E

drawing
 PROPOSED
 SECTION-ELEVATION B-B

scale
 1:50 @ A3

date
 22.05.2017