




1 NORTH ELEVATION
SCALE: 1:200@A3

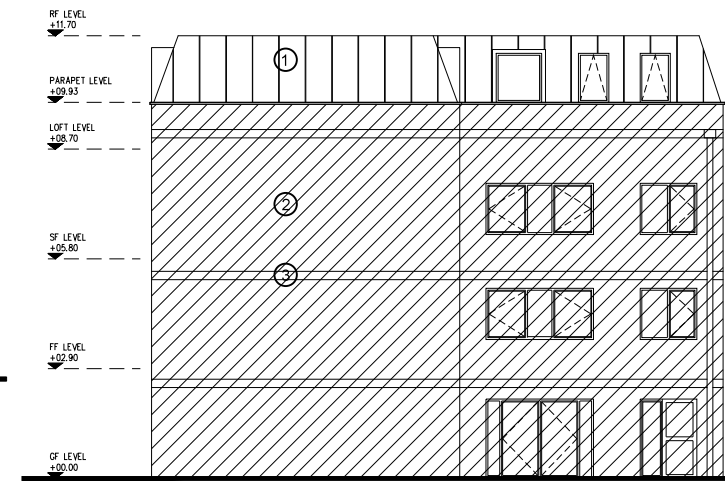

2 EAST ELEVATION
SCALE: 1:200@A3

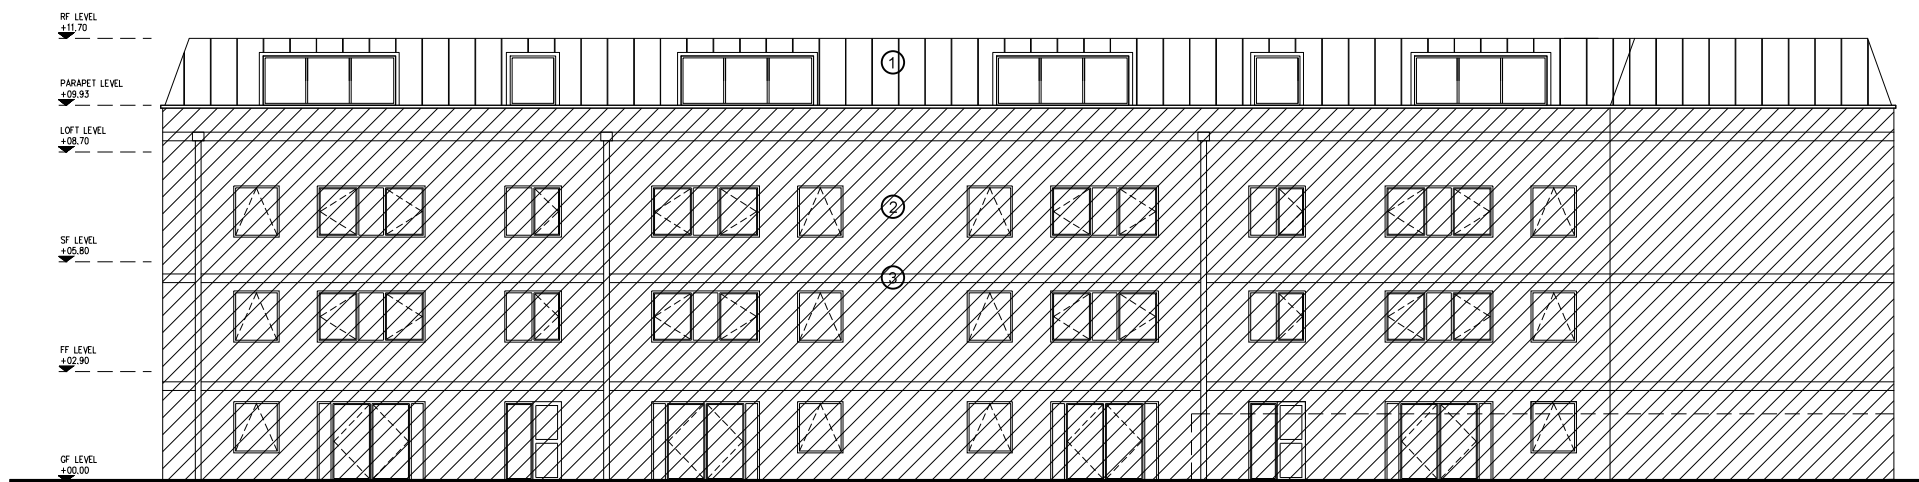

3 SOUTH ELEVATION
SCALE: 1:200@A3

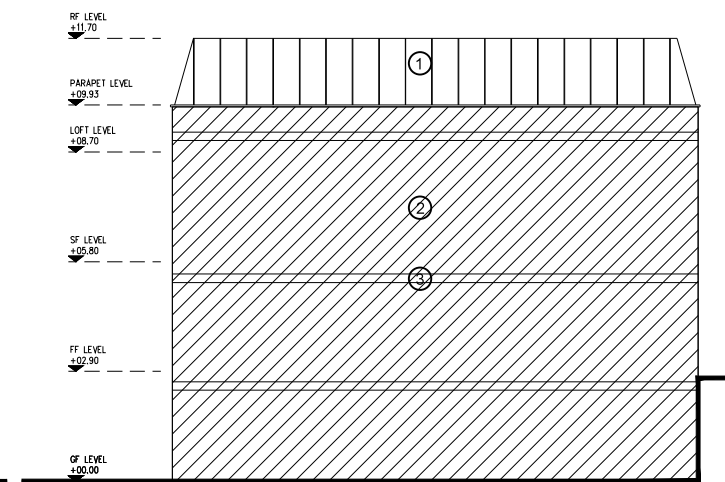


4 WEST ELEVATION
SCALE: 1:200@A3

NOTES

- The Copyright of this drawing is the property of Create and must not be copied otherwise reproduced without written consent.
- The contractor is responsible for checking dimensions, tolerances and references. Any discrepancy to be verified with the Architect before proceeding with the works.
- Do not scale drawing. Figured dimensions to be worked to in all cases.

CDM Regulations 2007

ALL current drawings and specifications for the project must be read in conjunction with the Designer's Hazard and Environmental Assessment Record.

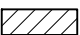 HATCH DENOTES
FAÇADE TO REMAIN
AS EXISTING

MATERIALS KEY:

- ① STANDING SEAM METAL ROOF
- ② BUFF BRICK
- ③ BLUE BRICK

08.04.15 A ISSUE FOR COMMENT AA AC

date	rev	revision/author/checker

client
ROOMS AND STUDIOS

project
73 MAYGROVE ROAD
BLOCK A

drawing
PROPOSED ELEVATIONS

drawing no A20E01	rev A
----------------------	----------

drawn AND	checked MW
--------------	---------------

scale @ A3 1:200	date 21/11/14
---------------------	------------------

CREATE
DESIGN + ARCHITECTURE
Unit 314, Great Guildford Business Centre
30 Great Guildford Street, London SE1 0NS
T: +44 (0)20 7021 0267
www.create-design.org

