
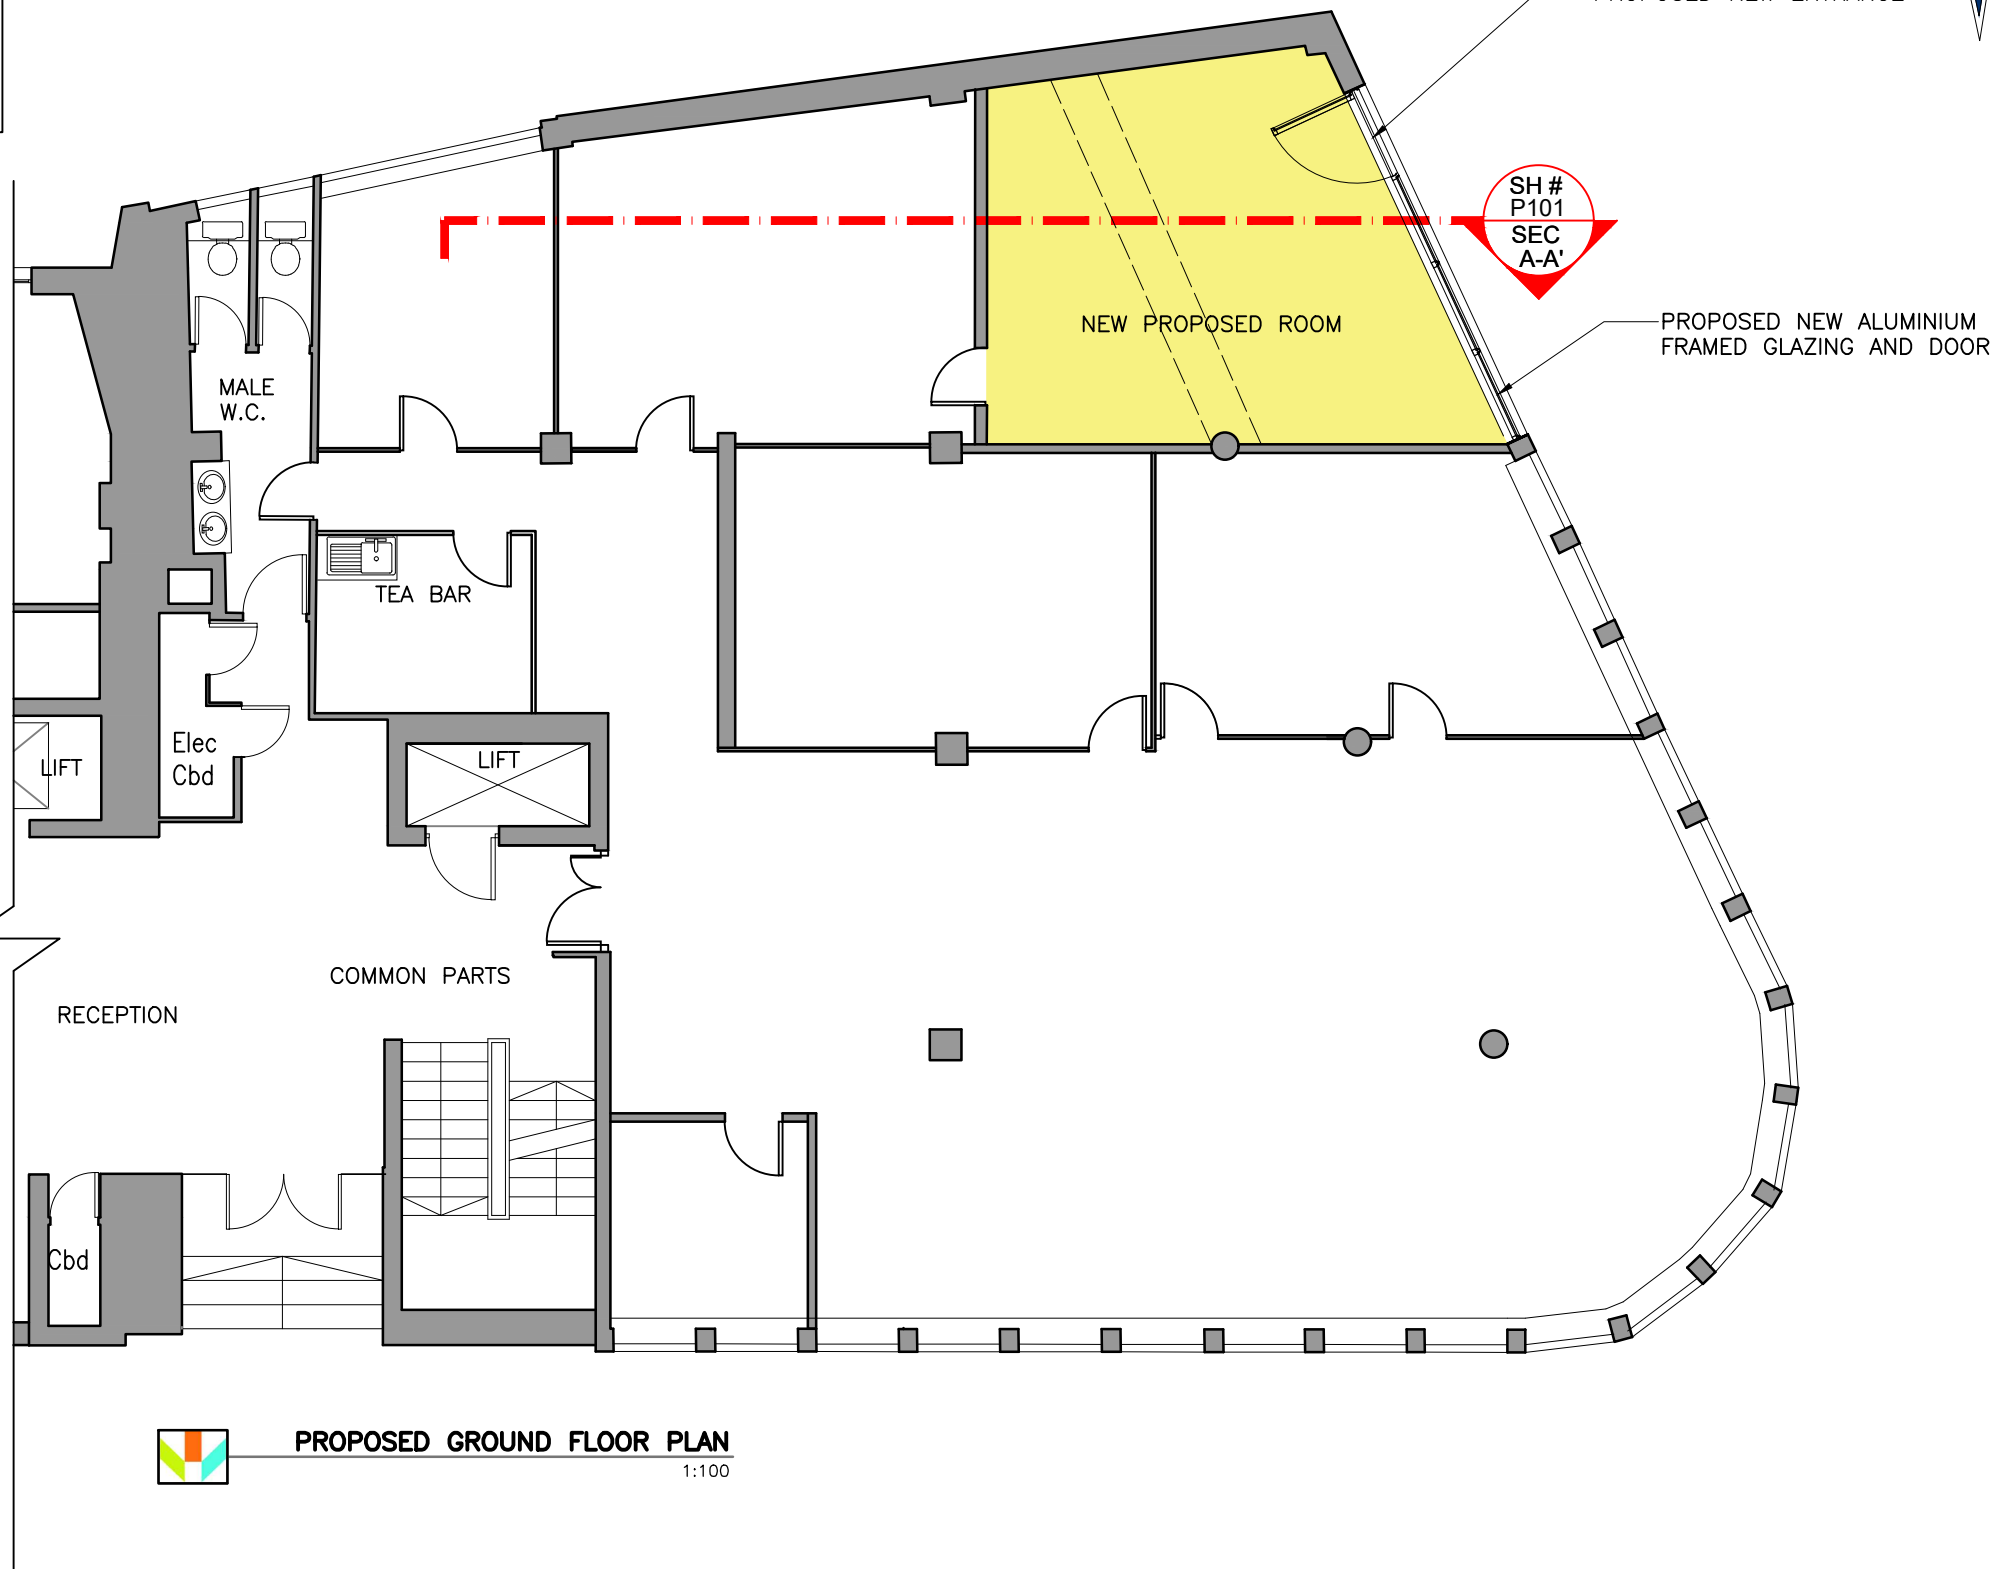


# PLANNING APPLICATION

**LEGEND:**

- AREA SUBJECT TO PLANNING
- EXISTING STRUCTURE

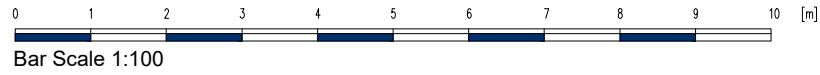

**PROPOSED GROUND FLOOR PLAN**  
1:100

Notes:  
The contractor is to verify all buildings and site dimensions prior to commencement of works or preparation of shop drawings.  
This drawing and the building works depicted are COPYRIGHT of TRIDENT and may not be reproduced except by written permission.  
Use only figured dimensions Do not scale

Rev:	Date:	Description:	Checked:
A	25.05.17	PROPOSED DOOR LAYOUT REVISED	PF

Client:  
CLERKENWELL HOUSE (1987) LTD

Property:  
CLERKENWELL HOUSE  
67 CLERKENWELL ROAD  
LONDON, EC1R 5BL

Title:  
PLANNING APPLICATION  
PROPOSED LAYOUTS  
GROUND FLOOR PLAN

Job No: PD2017-0010	Drawn by: KF	Scale: As shown @ A3
------------------------	-----------------	-------------------------

Drawing No: P100	Rev: A	Date: 20th FEB '17	Checked: PF
---------------------	-----------	-----------------------	----------------

Trident Building Consultancy Ltd  
10 King William Street  
London  
EC4N 7TW  
Tel: 020 7280 8181  
Fax: 020 7280 8199  
www.tridentbc.com