
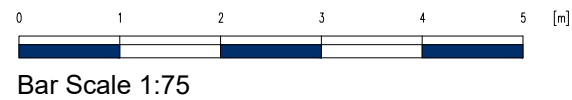




PLANNING APPLICATION - OPTION B

LEGEND:

- AREA SUBJECT TO PLANNING
- EXISTING STRUCTURE

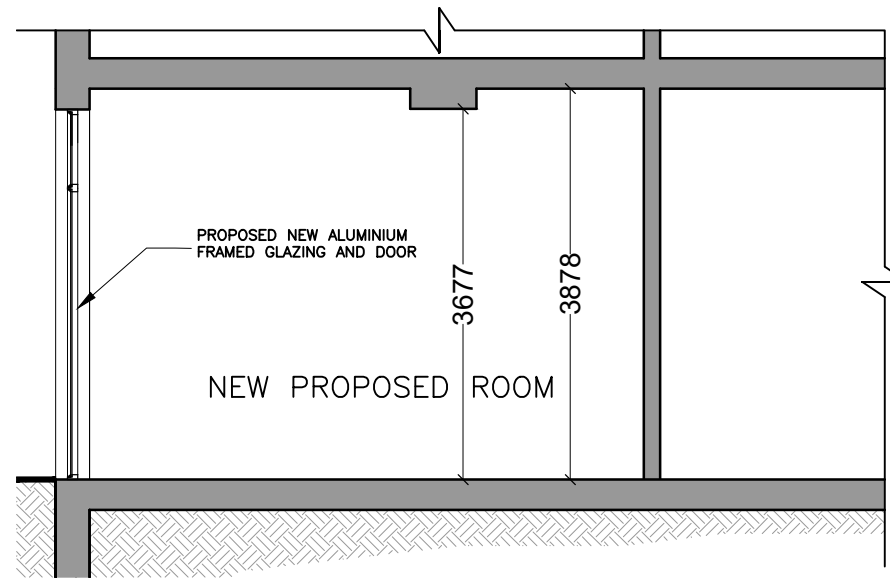

PROPOSED CROSS SECTION A-A'
1:75

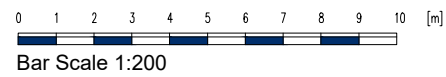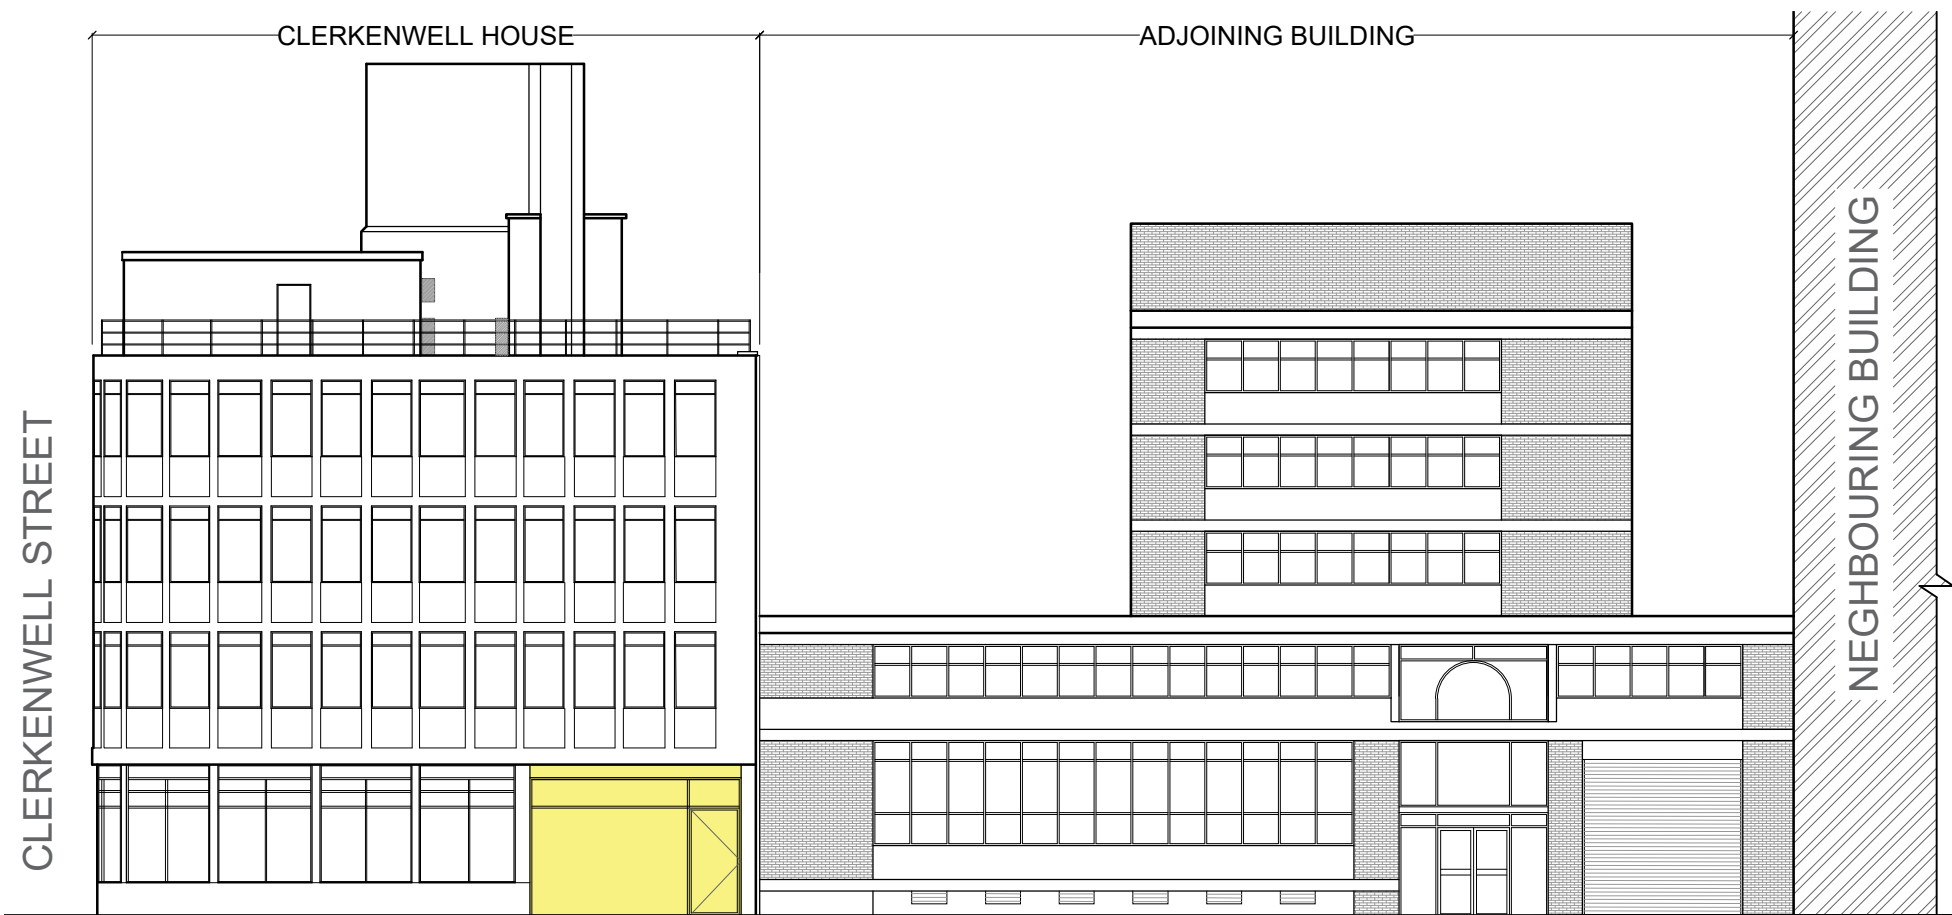

PROPOSED SIDE / WEST ELEVATION
1:200

Notes:
The contractor is to verify all buildings and site dimensions prior to commencement of works or preparation of shop drawings. This drawing and the building works depicted are COPYRIGHT of TRIDENT and may not be reproduced except by written permission.

Use only figured dimensions Do not scale

Rev:	Date:	Description:	Checked:
A	25.05.17	PROPOSED DOOR LAYOUT REVISED	PF

Client:
CLERKENWELL HOUSE (1987) LTD

Property:
CLERKENWELL HOUSE
67 CLERKENWELL ROAD
LONDON, EC1R 5BL

Title:
PLANNING APPLICATION
PROPOSED LAYOUTS - OPTION B
WEST ELEVATION AND SECTION A-A'

Job No: PD2017-0010
Drawn by: KF
Scale: As shown @ A3

Drawing No: P101 B
Rev: A
Date: 20th FEB '17
Checked: PF

Trident Building Consultancy Ltd
10 King William Street
London
EC4N 7TW
Tel: 020 7280 8181
Fax: 020 7280 8199
www.tridentbc.com