

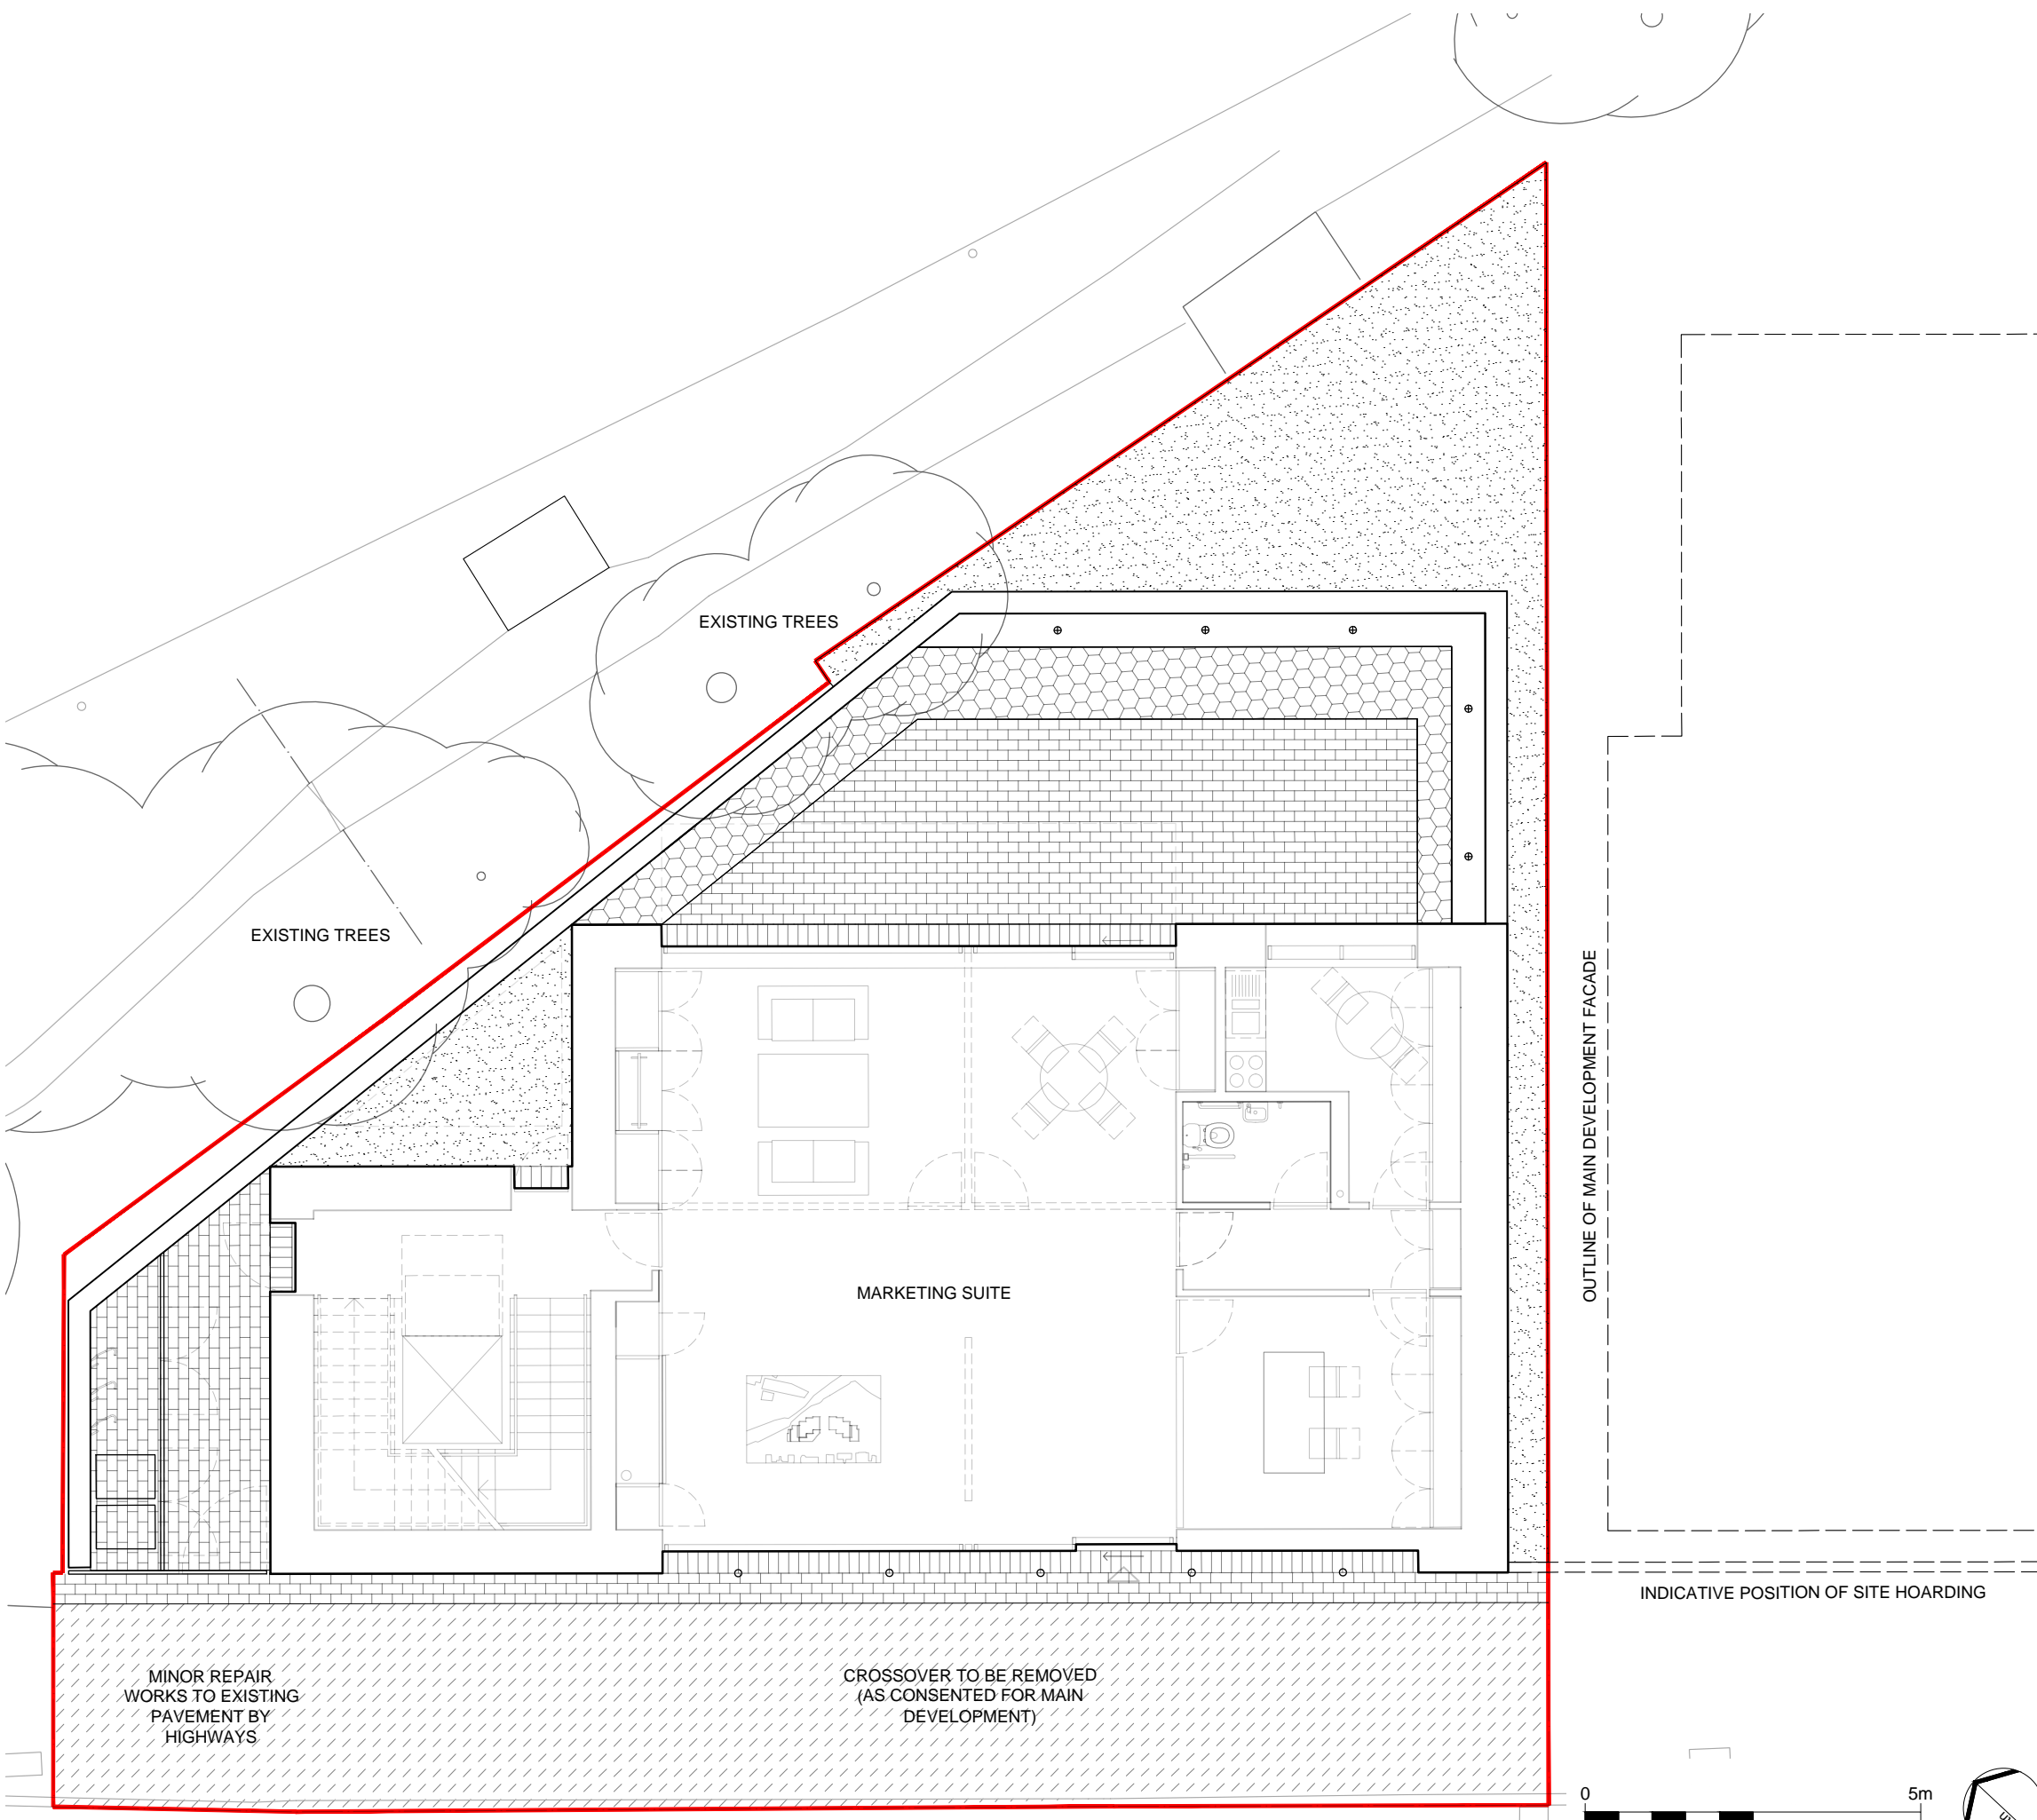
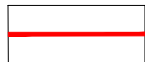
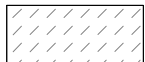


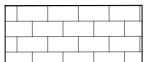



X:\JOBS\5657_101_CAMLEY_STREET\CAD\DRAWINGS\CONSTRUCTION DRAWINGS\5657_LP_104_CAMLEY STREET - MARKETING SUITE GROUND FLOOR.DWG

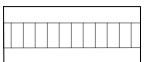

LEGEND

-  SITE BOUNDARY
-  EXISTING BITMAC SURFACE WITH MINOR REPAIRS
-  GRANITE PAVING
-  GRANITE PAVING TO ENTRANCE
-  GRAVEL CHIPPINGS
-  PLANTING MIX TO COMMUNAL GARDENS
-  PROPOSED PLEACHED TREE PLANTING
-  RECESSED SPOT UP-LIGHTING

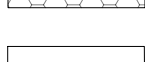REV.	DESCRIPTION	APP. DATE
C	UNIT Architects comments 23/05/17	AW 22/05/17
B	UNIT Architects comments 19/05/17	AW 22/05/17
A	Granite paving to courtyard and street	AW 18/05/17

LDĀDESIGN

PROJECT TITLE
101 Camley Street

DRAWING TITLE
Landscape General Arrangement
Marketing Suite - Ground Floor Plan

ISSUED BY	Exeter	T: 01392 260 430
DATE	May 2017	DRAWN AW
SCALE@A3	1:100	CHECKED
STATUS	Planning	APPROVED

DWG. NO 5657_LP_104_REVC

No dimensions are to be scaled from this drawing.
All dimensions are to be checked on site.
Area measurements for indicative purposes only.

© LDA Design Consulting Ltd. Quality Assured to BS EN ISO 9001 : 2008
Sources Ordnance Survey

