


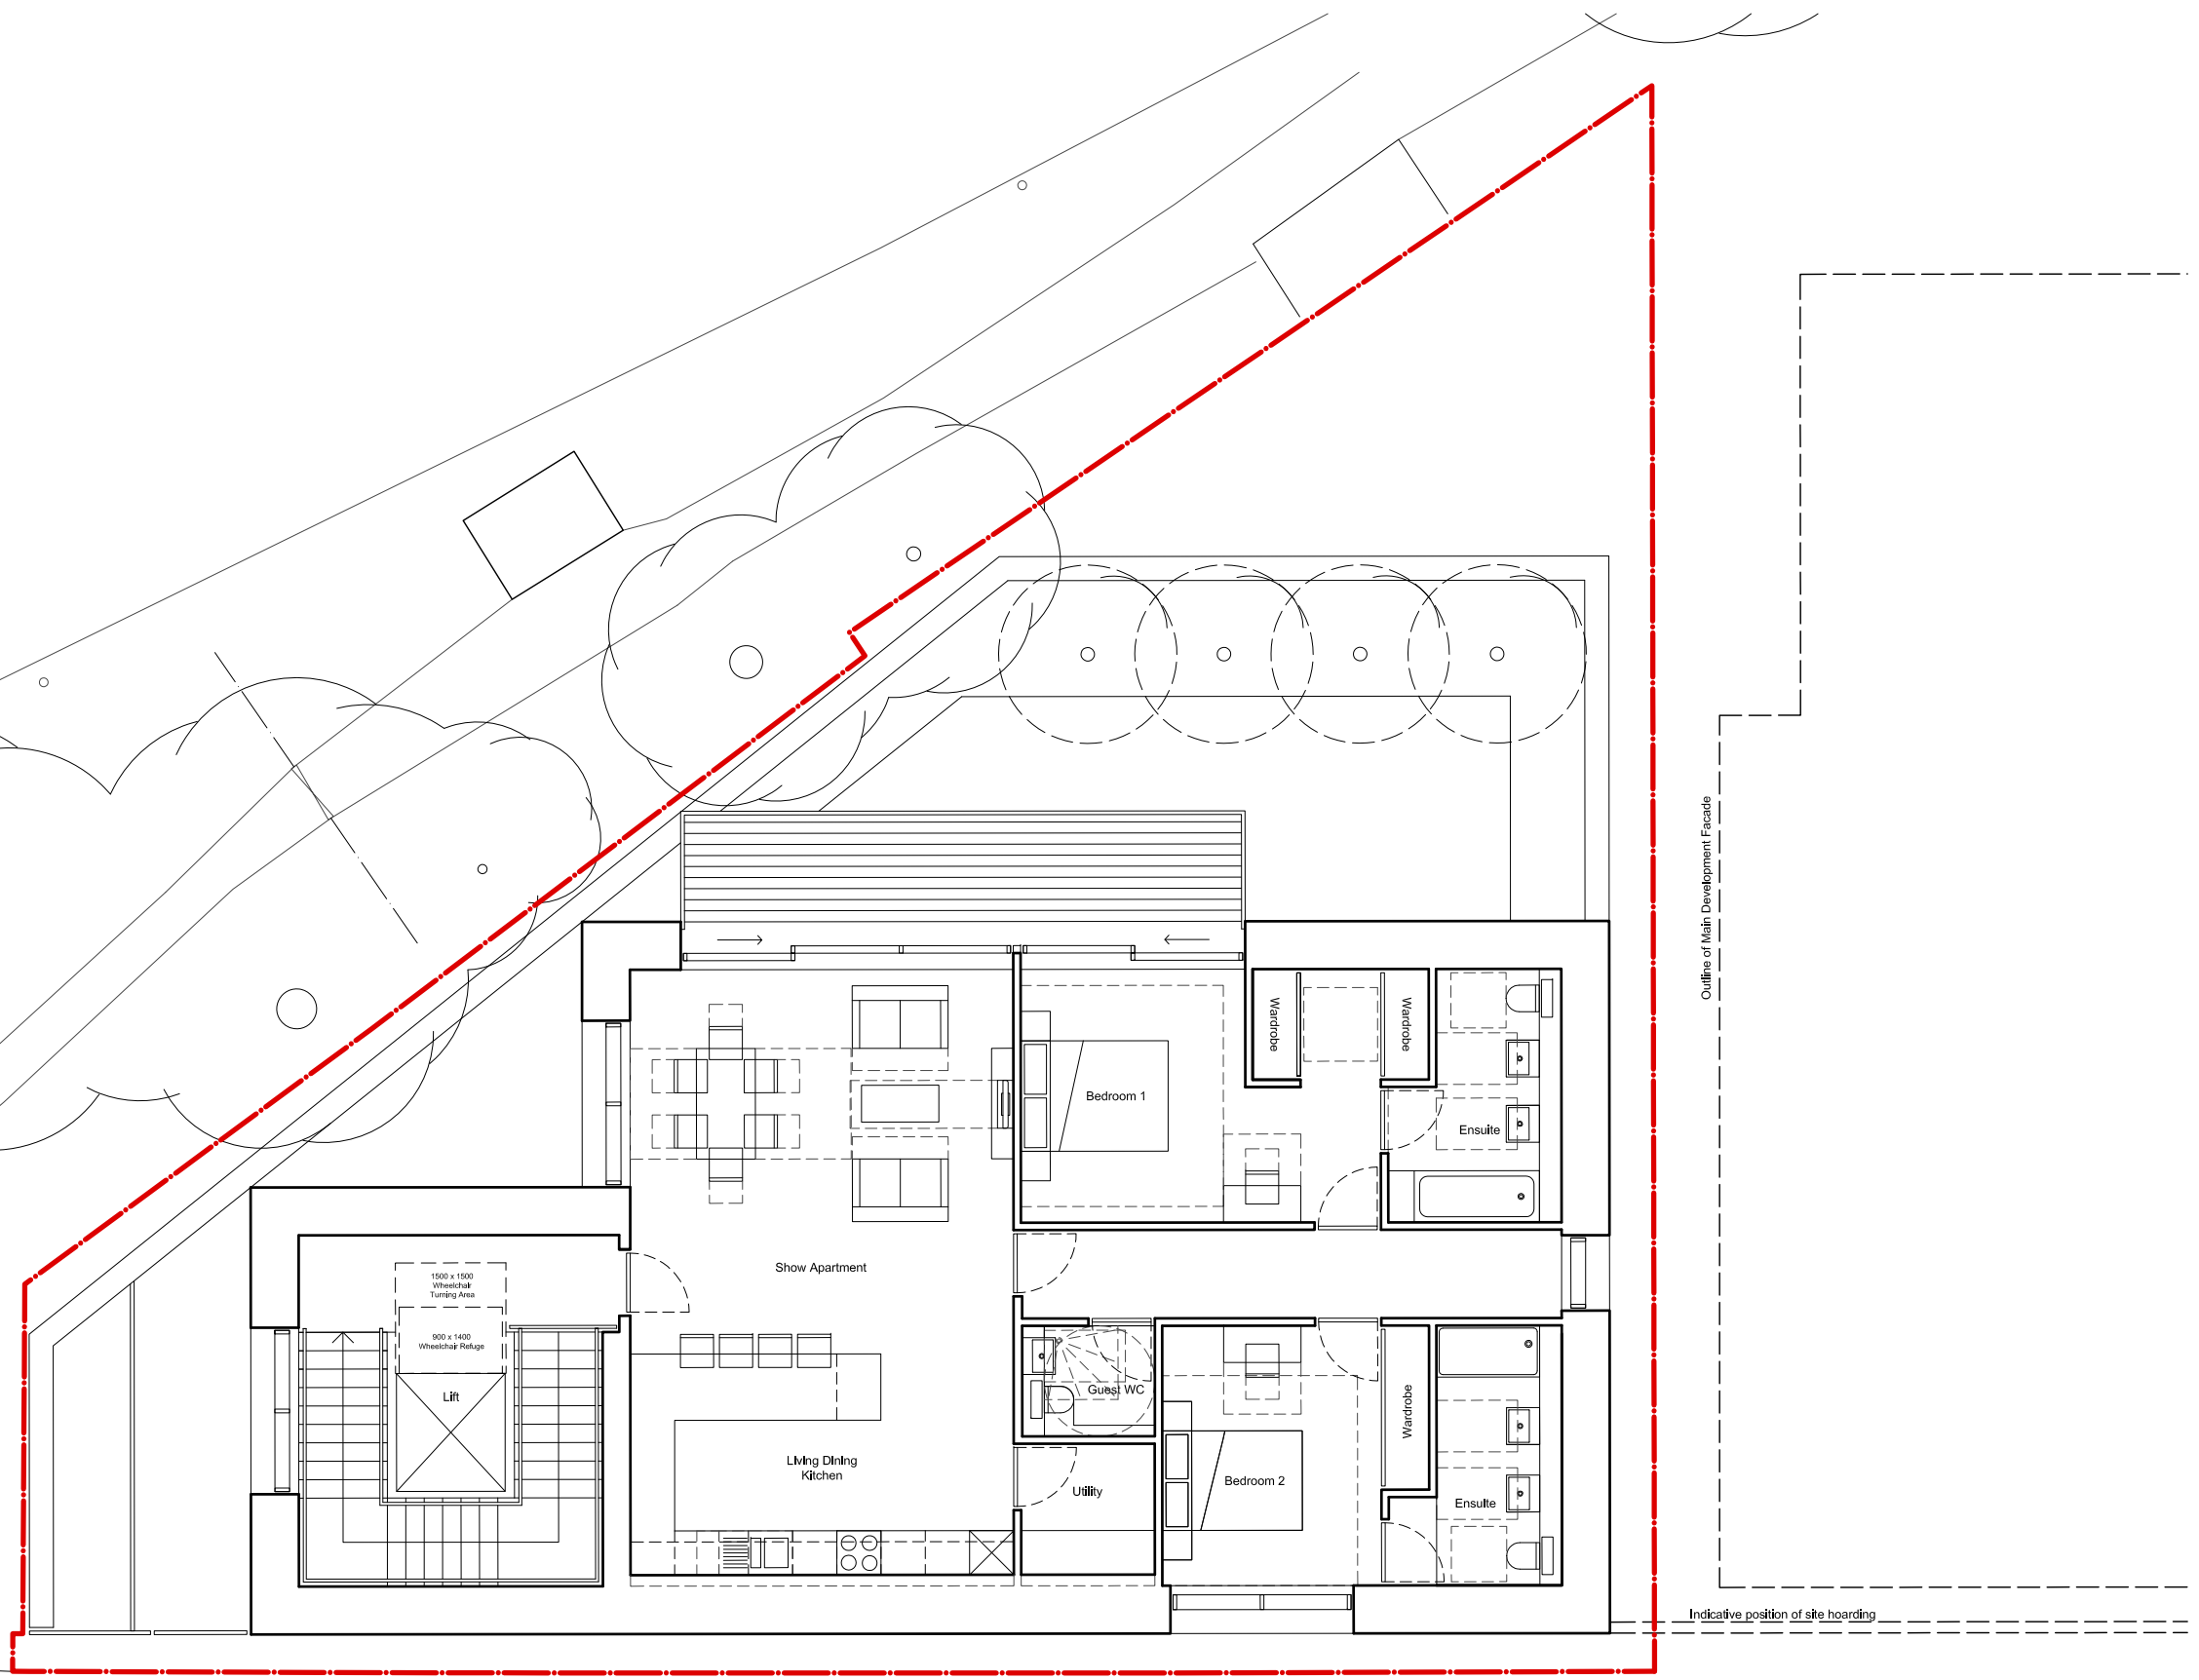


Do not scale from drawings
 All dimensions are in mm unless otherwise stated
 All dimensions to be verified on site before proceeding with the work
 Any discrepancies to be notified in writing to Architect immediately
 All boundaries indicative only and to be confirmed by others

-  Application Site Boundary
-  Existing trees
-  Proposed Trees



REV	DATE	NOTES	AB
-	24,05,17	Planning Submission	INT

STAGE 02


UNIT ARCHITECTS Limited
 1st Floor Halton House 20-23 Holborn, London, EC1N 2JD
 t. 0207 199 7700 e. info@unitarchitects.co.uk w. www.unitarchitects.co.uk

job title
101 Camley Street Marketing Suite

drawing title / location
Proposed First Floor Plan

drawn by	checked	scale	status
AB	MG	1:100 @ A3	PLANNING
project	drawing no	revision	
17001	01 AP 0010 002	-	

client
**Chalk Farm Developments Ltd c/o
 Aragon Properties Corp**

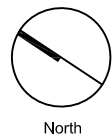

Scale 1:100

