


Do not scale from drawings  
 All dimensions are in mm unless otherwise stated  
 All dimensions to be verified on site before proceeding with the work  
 Any discrepancies to be notified in writing to Architect Immediately  
 All boundaries indicative only and to be confirmed by others

- Application Site Boundary
- Existing trees
- - - Proposed Trees

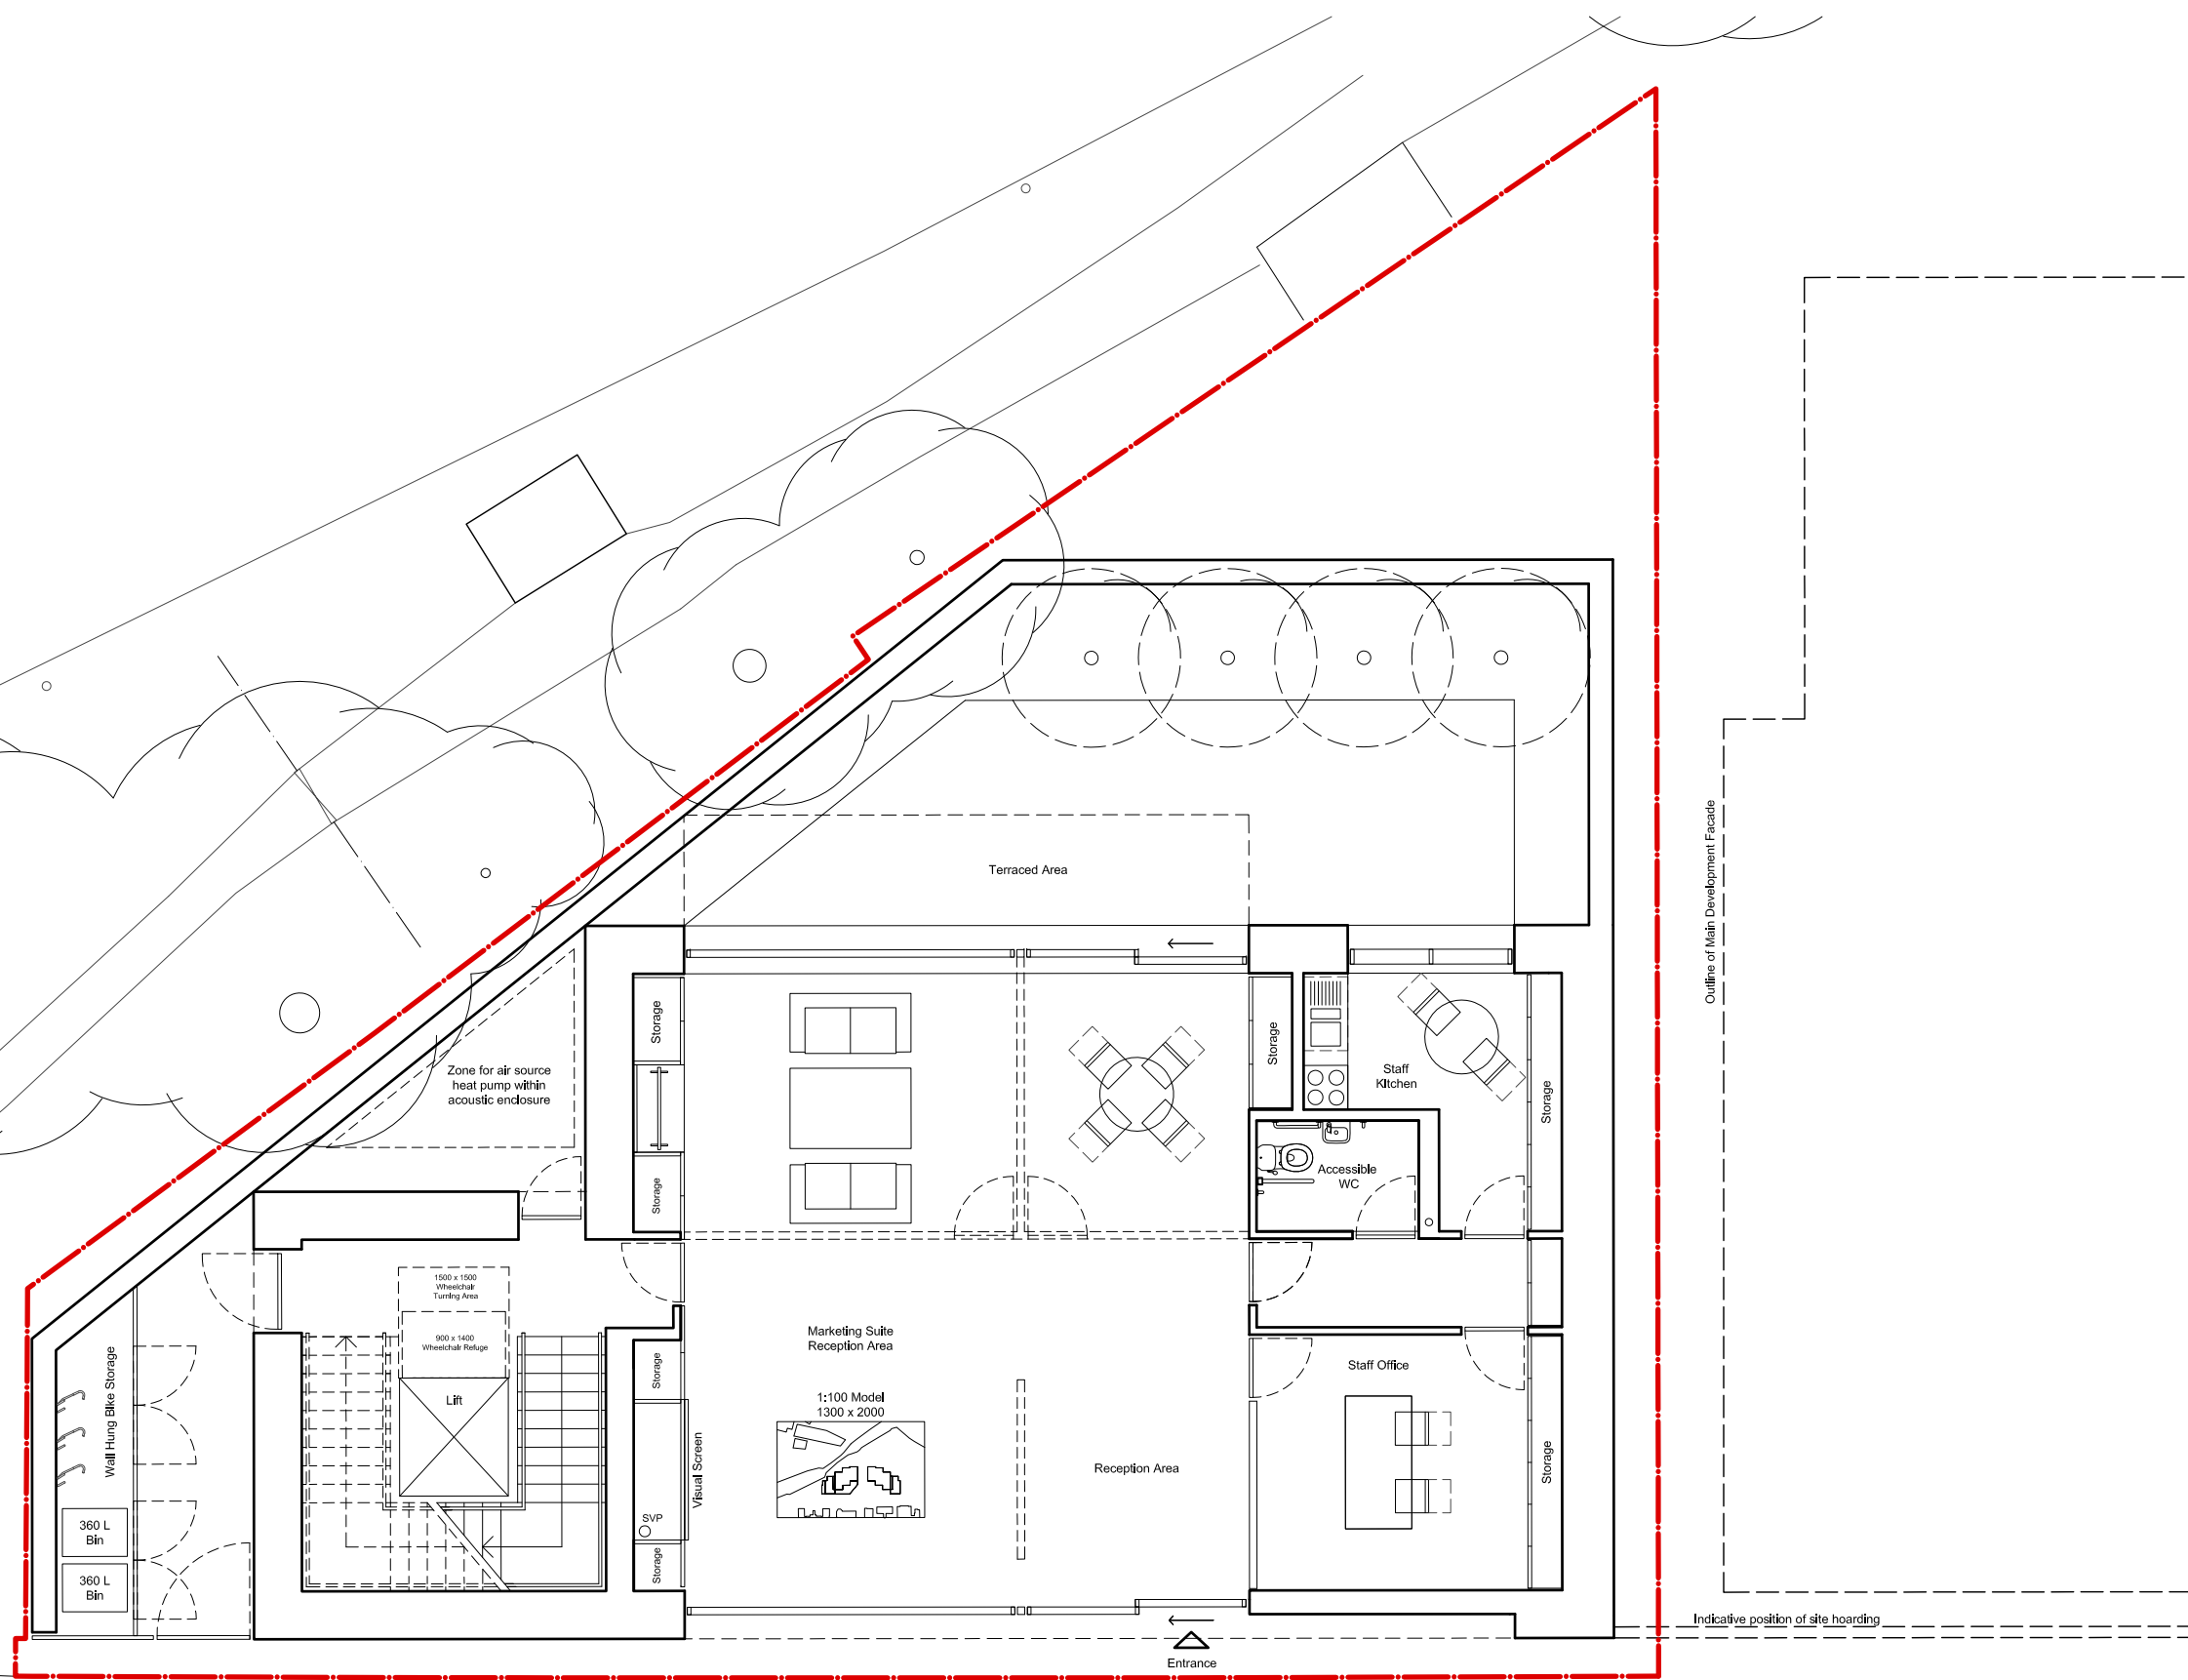

REV	DATE	NOTES	AB
-	24,05,17	Planning Submission	INT

## STAGE 02

**UNIT ARCHITECTS Limited**  
 1st Floor Halton House 20-23 Holborn, London, EC1N 2JD  
 t. 0207 199 7700 e. info@unitarchitects.co.uk w. www.unitarchitects.co.uk

job title  
**101 Camley Street Marketing Suite**

drawing title / location  
**Proposed Ground Floor Plan**

drawn by	checked	scale	status
AB	MG	1:100 @ A3	PLANNING

project	drawing no	revision
17001	01 AP 0010 001	-

client  
**Chalk Farm Developments Ltd c/o  
 Aragorn Properties Corp**