



PROPOSED SECOND FLOOR PLAN  
1:50 @ A1 / 1:100 @ A3

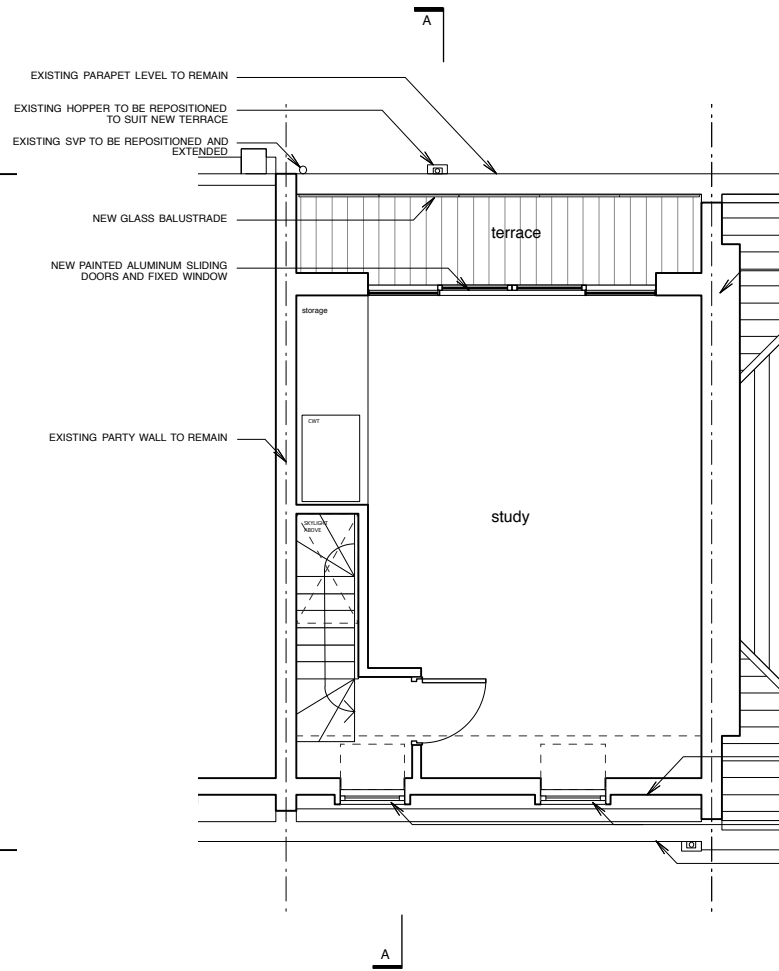

PROPOSED THIRD FLOOR PLAN  
1:50 @ A1 / 1:100 @ A3

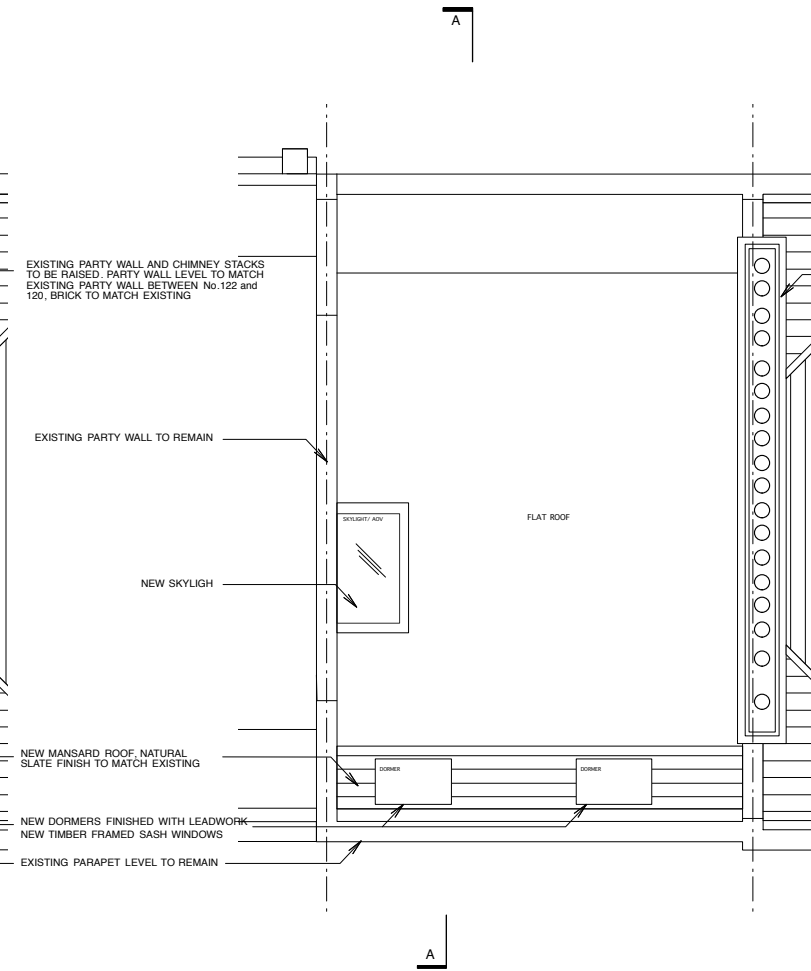

PROPOSED ROOF PLAN  
1:50 @ A1 / 1:100 @ A3

EXISTING PARTY WALL AND CHIMNEY STACKS TO BE RAISED, PARTY WALL LEVEL TO MATCH EXISTING PARTY WALL BETWEEN No.122 and 120, BRICK TO MATCH EXISTING



**designstudio**

a: 31 Priam House, Old Bethnal green Rd., London E2 9RH  
e: lg@gorawski.com m: 077 2467 8579

client  
**THOMAS EDLIN**

project status  
**Planning**

project name  
**120 Leighton Road**

drawing title  
**Proposed 2nd Floor & Roof Plan**

scale: 1:50 @ A1 & 1:100 @ A3  
date: 03.04.2017  
drawn: TG

project no drawing no revision  
**1608 (PL) 02 A**

Do not scale from this drawing. All information to be checked on site for accuracy. Any discrepancy between this drawing and other information is to be referred to the architects. This drawing is copyright