

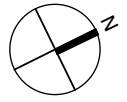


**C**  
GA.00  
**Ground Floor Plan**  
1:200@A3\_1:100@A1

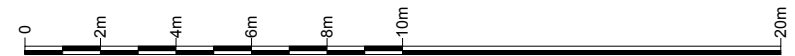

Revisions		
A	24/07/15	Cycle Storage Arrangement Revised. Submitted For Planning Application
B	21/09/15	Recessed Residential Entrance. Submitted for Planning Application
C	16/05/17	Submitted for S73 Application

Information contained within this drawing is the sole copyright of 21st Architecture Ltd. and is not to be reproduced without express permission. No implied licence exists. This drawing not to be used for land transfer or valuation purposes. Do not scale from this drawing. All dimensions & levels are to be checked on site by the contractor. Issued for purposes indicated only. Drawing errors and omissions to be reported to the architect.

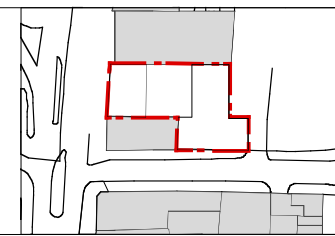

Client	Chalk Farm Marine LLP	
Project	Marine Ices Haverstock Hill, London, NW3 2BL	
Drawing Title	Proposed Ground Floor (Shell) General Arrangement	

	Twenty First Architecture Ltd. 314 Goswell Road, London, EC1V 7AF Tel: +44(0)20 7952 0252 www.21starchitecture.com	
	Status Planning	Drawn JPE
Scale 1:100 @ A1 1:200 @ A3	Date May 2017	
Drwg. No. 265_GA_00S	Revision C	