

NOTES :

© COPYRIGHT - DETAILED PLANNING LTD

all dimension should be checked on site prior to works commencing. Variations in squareness, depth of plaster etc, must be checked for. Where new walls are shown as aligned with existing walls, physical removal of brickwork and / or plaster to establish the actual position of the wall being attached to must be checked.

any discrepancies should be reported in writing immediately.

when printing off PDF's, check that the drawings are printed to correct paper size and scale.



documents should be used as to the drawing status described

property owner to ensure that all aspects of the "party wall etc., act 1996" are complied with prior to any works commencing on site.



Location Plan

Scale 1:1250

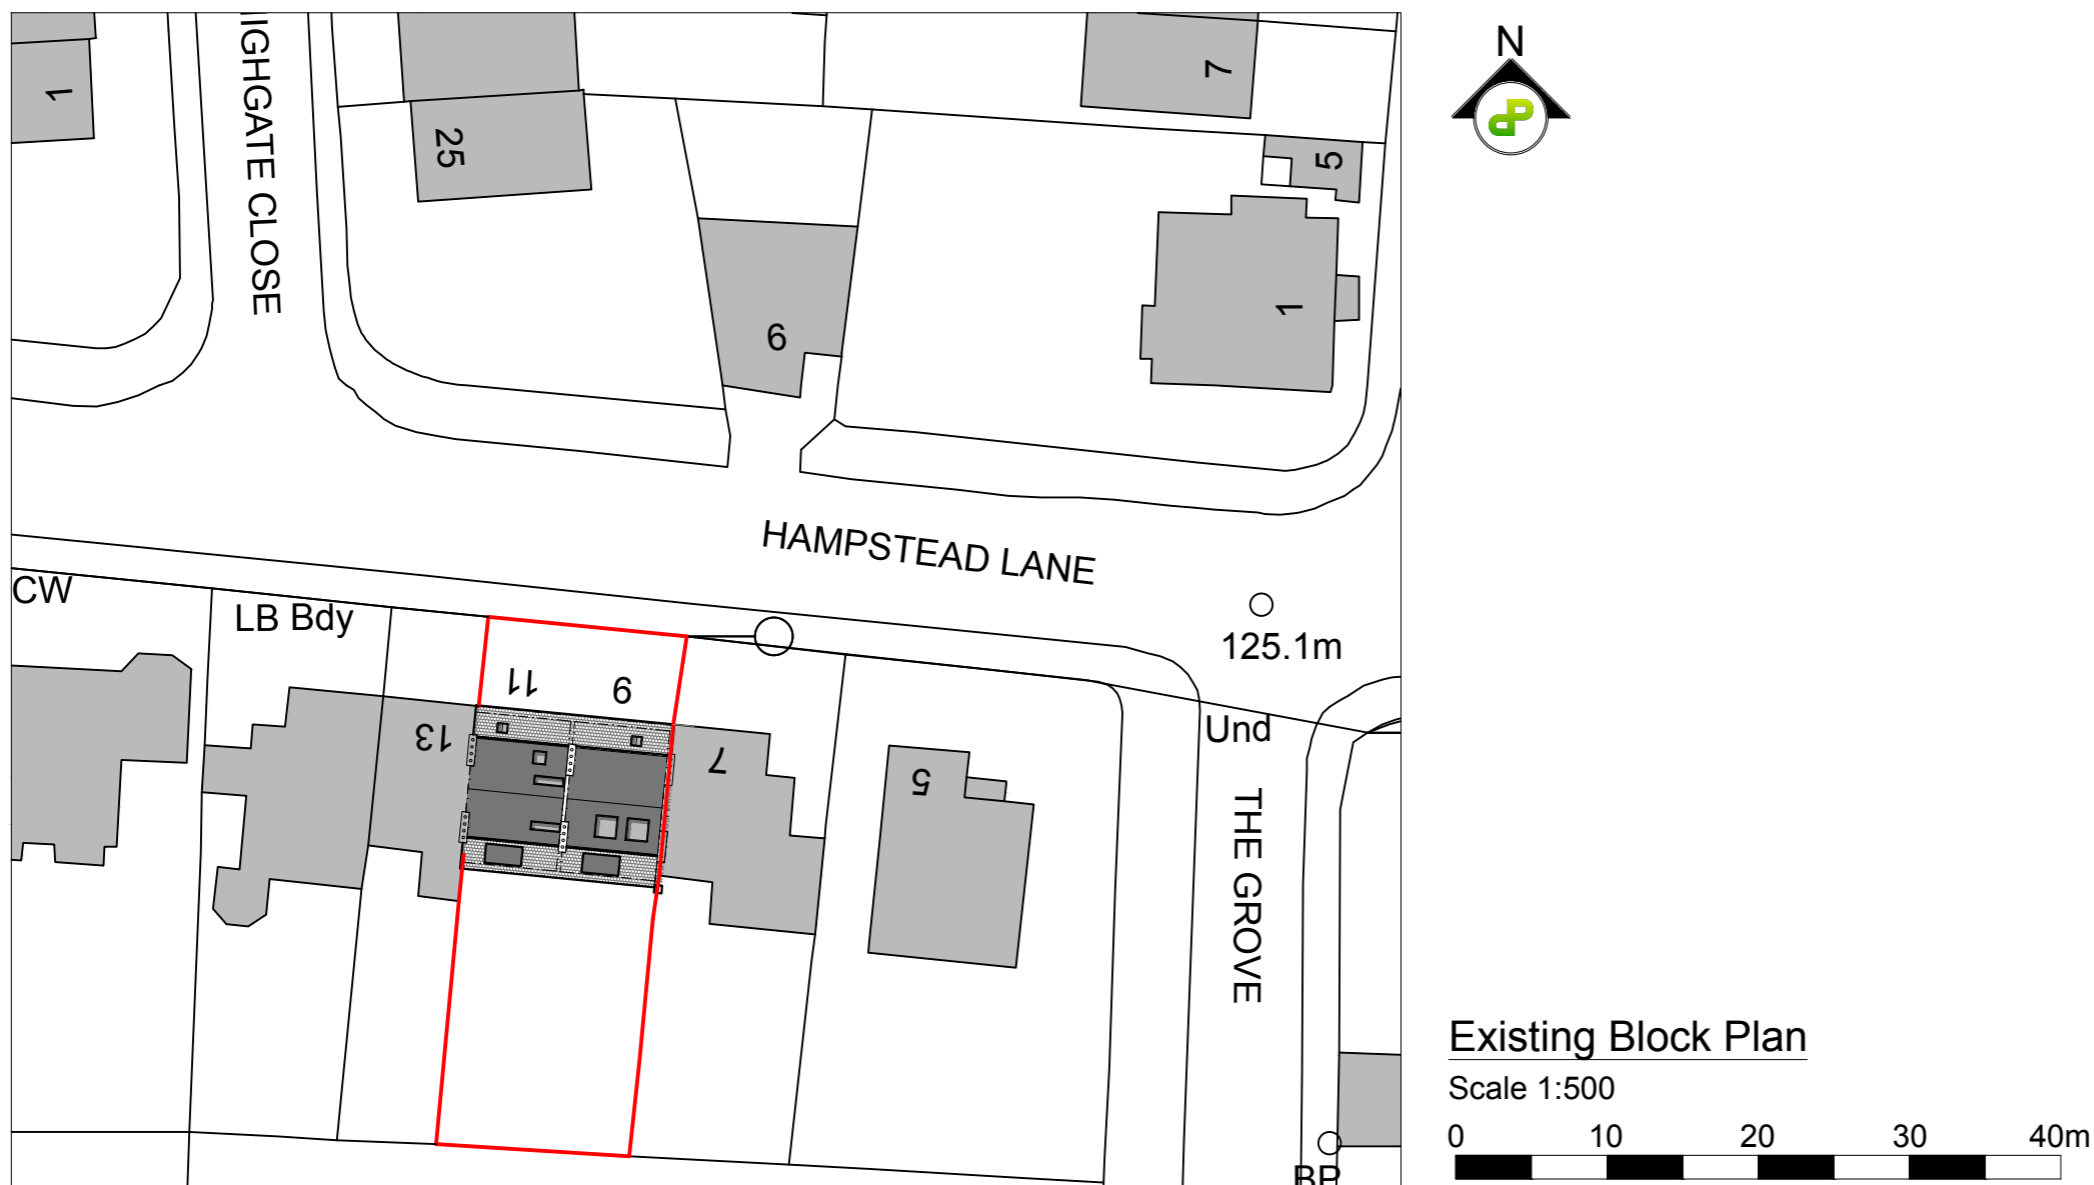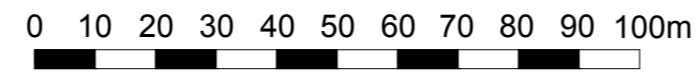

Existing Block Plan

Scale 1:500



DETAILED PLANNING

UNIT6, ST ALBANS HOUSE
ST ALBANS LANE
GOLDERS GREEN LONDON NW11 7QE

T 0208 1500 494
E INFO@DETAILED-PLANNING.CO.UK
WWW.DETAILED-PLANNING.CO.UK

CLIENT

Mr James Stafford

SITE

Loft Apartment, Grove Lodge, 9-11 Hampstead Lane N6 4RT

DRAWING TITLE

Location Plan and Existing Block Plan

DRAWINGS STATUS

Planning

SCALE	DATE	DRAWN	CHECKED
<i>As Noted @ A3</i>	<i>May 2017</i>	<i>M.D.A.</i>	<i>PC E.C.</i>

DRAWING NO.	REVISION
<i>1151JS_FUL1:SH1</i>	<i>B</i>

NOTES :

© COPYRIGHT - DETAILED PLANNING LTD








all dimension should be checked on site prior to works commencing. Variations in squareness, depth of plaster etc, must be checked for. Where new walls are shown as aligned with existing walls, physical removal of brickwork and / or plaster to establish the actual position of the wall being attached to must be checked.


any discrepancies should be reported in writing immediately.

when printing off PDF's, check that the drawings are printed to correct paper size and scale.


documents should be used as to the drawing status described

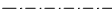property owner to ensure that all aspects of the "party wall etc., act 1996" are complied with prior to any works commencing on site.


- Key**
-  Existing Structure
 -  Proposed
 -  Removals
 -  Detail Above (e.g. rooflight, bulk head)
 -  Detail Below (e.g. walls below)
 -  Below Ground Drainage
 - CH-XXXX Ceiling Height (mm)
 - "sqm" Square Metres of Room or Area
 -  Assumed Boundary Line

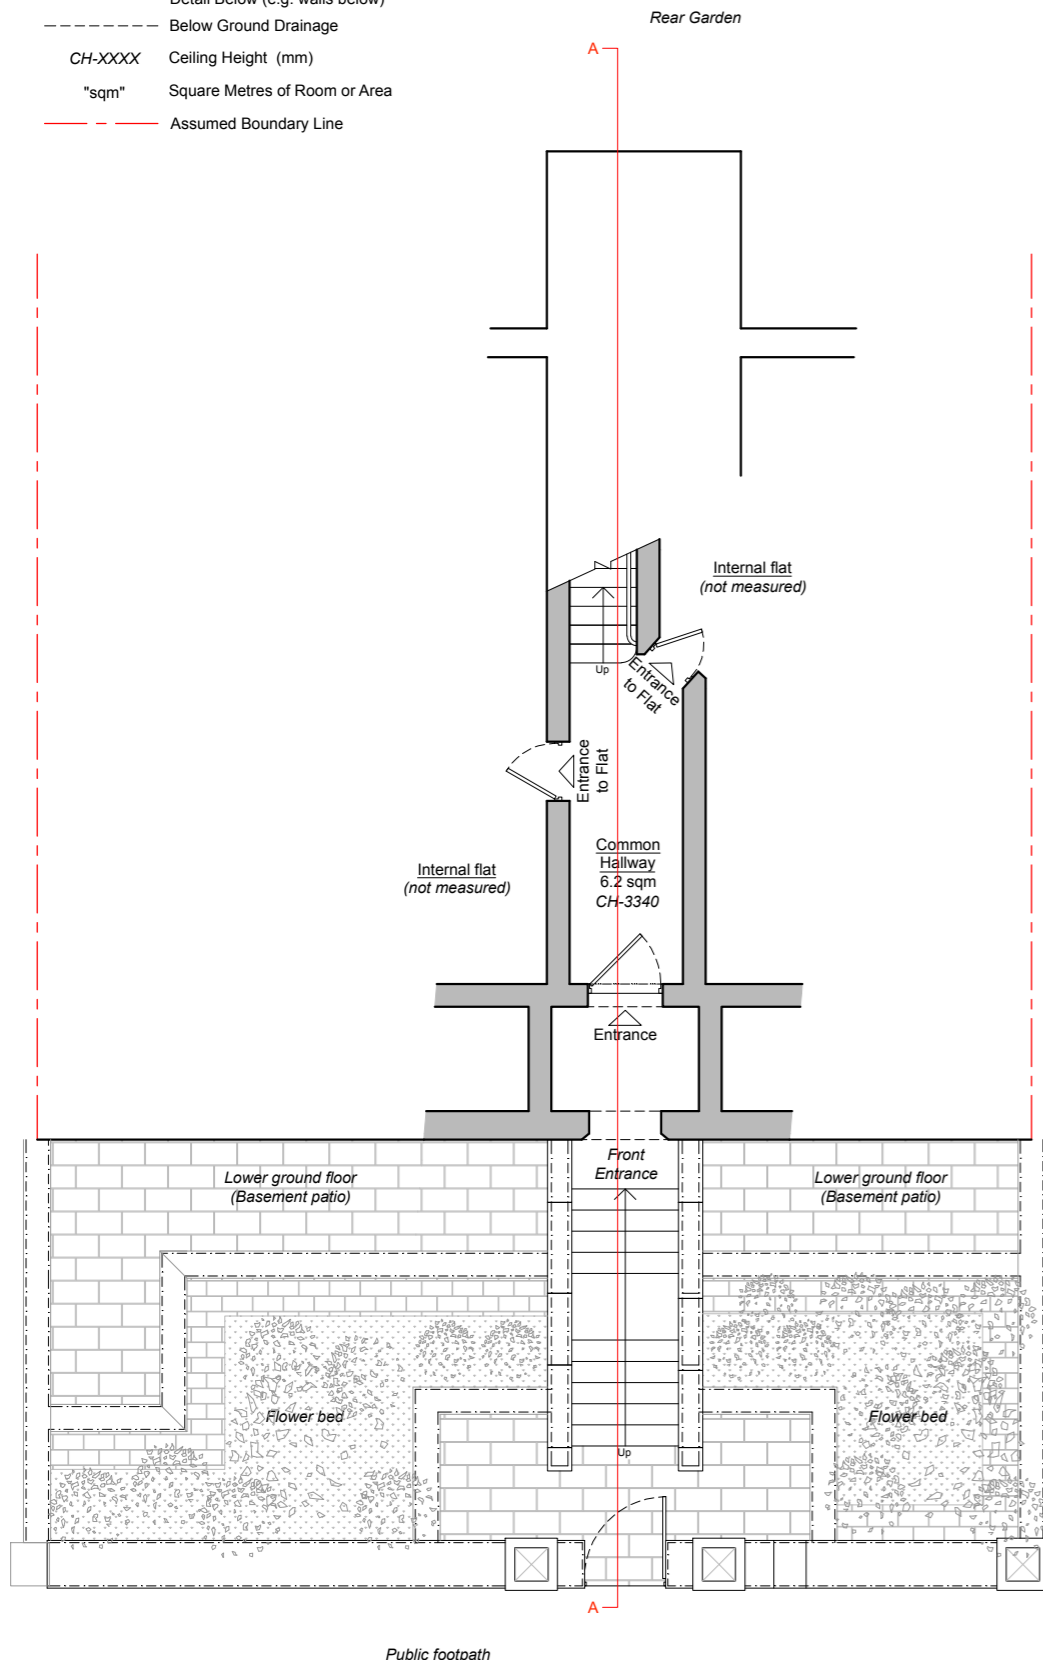


Ground Floor Plan (Communal staircase)
As Existing - Scale 1:100

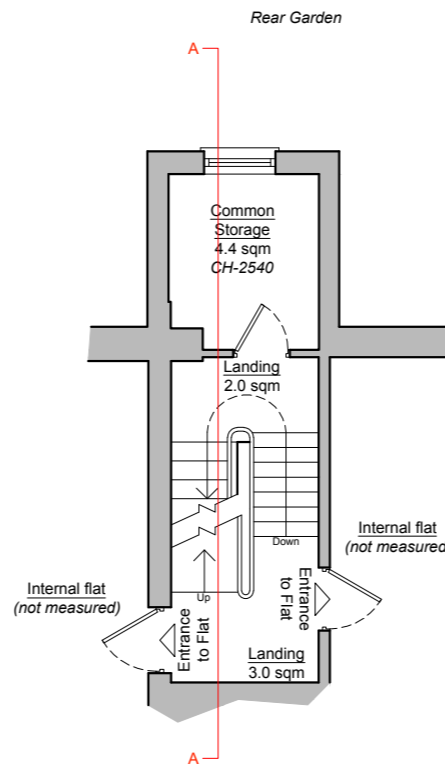

First Floor Plan (Communal staircase)
As Existing - Scale 1:100

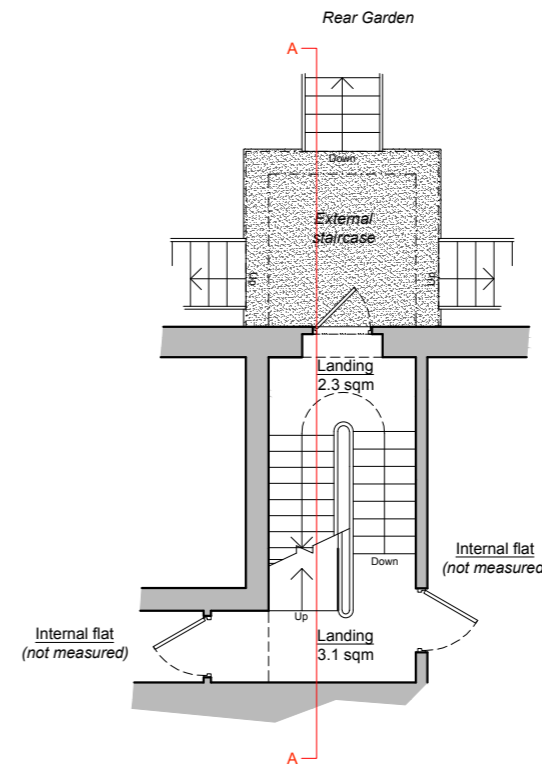

Second Floor Plan (Communal staircase)
As Existing - Scale 1:100

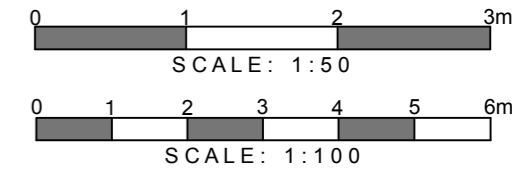

DETAILED PLANNING

UNIT6, ST ALBANS HOUSE
ST ALBANS LANE
GOLDERS GREEN LONDON NW11 7QE

T 0208 1500 494
E INFO@DETAILED-PLANNING.CO.UK
WWW.DETAILED-PLANNING.CO.UK

CLIENT

Mr James Stafford

SITE

Loft Apartment, Grove Lodge, 9-11 Hampstead Lane N6 4RT

DRAWING TITLE

Existing Communal Staircase

DRAWINGS STATUS

Planning

SCALE	DATE	DRAWN	CHECKED
1:100 @ A3	May 2017	M.D.A.	PC E.C.

DRAWING NO.	REVISION
1151JS_FUL1:SH2	B

NOTES :

© COPYRIGHT - DETAILED PLANNING LTD

all dimension should be checked on site prior to works commencing. Variations in squareness, depth of plaster etc, must be checked for. Where new walls are shown as aligned with existing walls, physical removal of brickwork and / or plaster to establish the actual position of the wall being attached to must be checked.

any discrepancies should be reported in writing immediately.


when printing off PDF's, check that the drawings are printed to correct paper size and scale.

documents should be used as to the drawing status described


property owner to ensure that all aspects of the "party wall etc., act 1996" are complied with prior to any works commencing on site.

- Key**
- Existing Structure
 - Proposed
 - Removals
 - Detail Above (e.g. rooflight, bulk head)
 - Detail Below (e.g. walls below)
 - Below Ground Drainage
 - CH-XXXX Ceiling Height (mm)
 - "sqm" Square Metres of Room or Area
 - Assumed Boundary Line

Internal gross area: 109.5 sqm

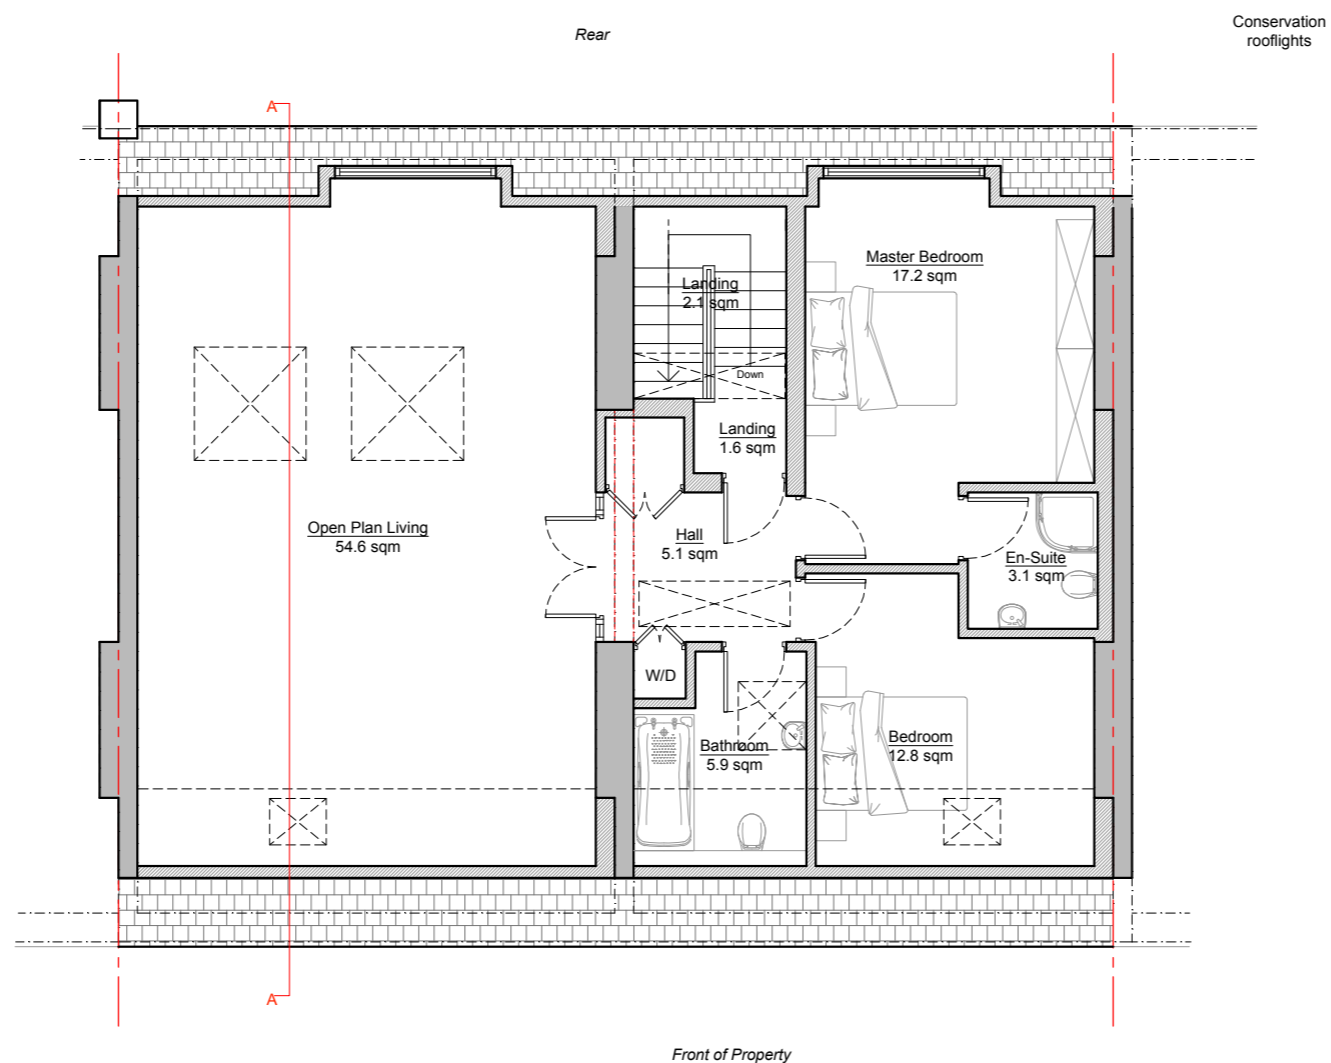

Loft Plan
As Existing - Scale 1:100

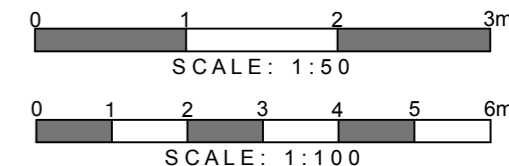

DETAILED PLANNING

UNIT6, ST ALBANS HOUSE
ST ALBANS LANE
GOLDERS GREEN LONDON NW11 7QE

T 0208 1500 494
E INFO@DETAILED-PLANNING.CO.UK
WWW.DETAILED-PLANNING.CO.UK

CLIENT

Mr James Stafford

SITE

Loft Apartment, Grove Lodge, 9-11 Hampstead Lane N6 4RT

DRAWING TITLE

Existing Loft Plan

DRAWINGS STATUS

Planning

SCALE	DATE	DRAWN	CHECKED
1:100 @ A3	May 2017	M.D.A.	PC E.C.

DRAWING NO.	REVISION
1151JS_FUL1:SH3	B

NOTES :

© COPYRIGHT - DETAILED PLANNING LTD








all dimension should be checked on site prior to works commencing. Variations in squareness, depth of plaster etc, must be checked for. Where new walls are shown as aligned with existing walls, physical removal of brickwork and / or plaster to establish the actual position of the wall being attached to must be checked.


any discrepancies should be reported in writing immediately.

when printing off PDF's, check that the drawings are printed to correct paper size and scale.

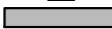
documents should be used as to the drawing status described

property owner to ensure that all aspects of the "party wall etc., act 1996" are complied with prior to any works commencing on site.

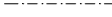- Key**
-  Existing Structure
 -  Proposed
 -  Removals
 -  Detail Above (e.g. rooflight, bulk head)
 -  Detail Below (e.g. walls below)
 -  Below Ground Drainage
 - CH-XXXX Ceiling Height (mm)
 - "sqm" Square Metres of Room or Area
 -  Assumed Boundary Line

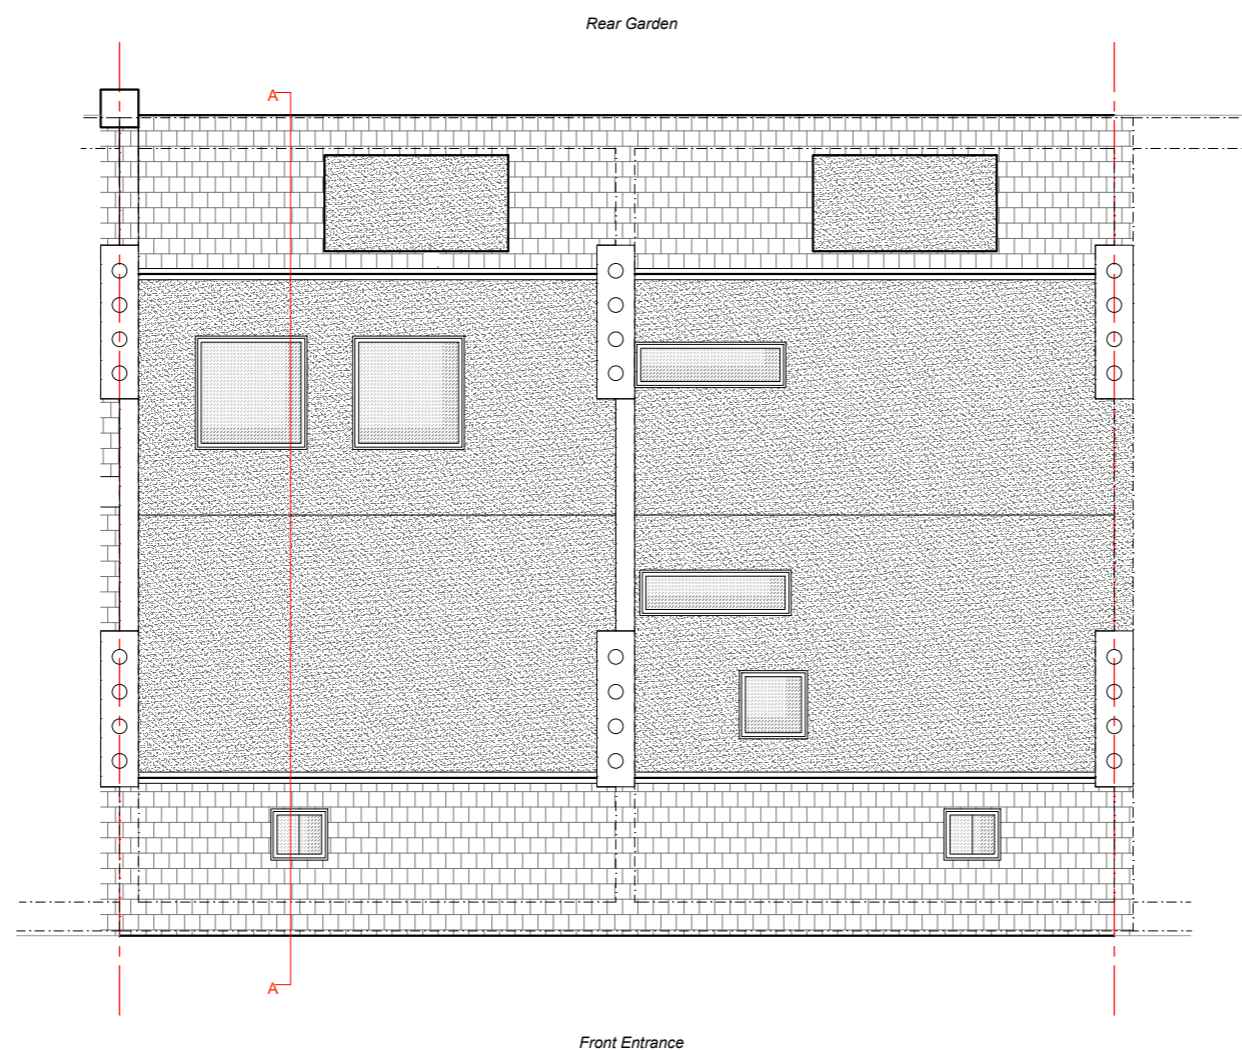

Roof Plan
As Existing - Scale 1:100

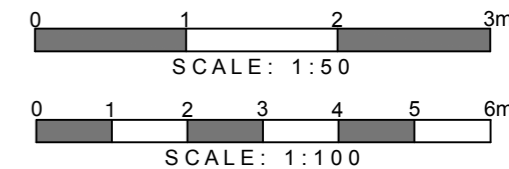

DETAILED PLANNING

UNIT6, ST ALBANS HOUSE
ST ALBANS LANE
GOLDERS GREEN LONDON NW11 7QE

T 0208 1500 494
E INFO@DETAILED-PLANNING.CO.UK
WWW.DETAILED-PLANNING.CO.UK

CLIENT

Mr James Stafford

SITE

Loft Apartment, Grove Lodge, 9-11 Hampstead Lane N6 4RT

DRAWING TITLE

Existing Roof Plan

DRAWINGS STATUS

Planning

SCALE	DATE	DRAWN	CHECKED
1:100 @ A3	May 2017	M.D.A.	PC E.C.

DRAWING NO.	REVISION
1151JS_FUL1:SH4	B

NOTES :

© COPYRIGHT - DETAILED PLANNING LTD




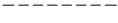

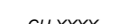

all dimension should be checked on site prior to works commencing. Variations in squareness, depth of plaster etc, must be checked for. Where new walls are shown as aligned with existing walls, physical removal of brickwork and / or plaster to establish the actual position of the wall being attached to must be checked.

any discrepancies should be reported in writing immediately.

when printing off PDF's, check that the drawings are printed to correct paper size and scale.


documents should be used as to the drawing status described

property owner to ensure that all aspects of the "party wall etc., act 1996" are complied with prior to any works commencing on site.

- Key**
-  Existing Structure
 -  Proposed
 -  Removals
 -  Detail Above (e.g. rooflight, bulk head)
 -  Detail Below (e.g. walls below)
 -  Below Ground Drainage
 - CH-XXXX Ceiling Height (mm)
 - "sqm" Square Metres of Room or Area
 -  Assumed Boundary Line



Front Elevation
As Existing - Scale 1:100

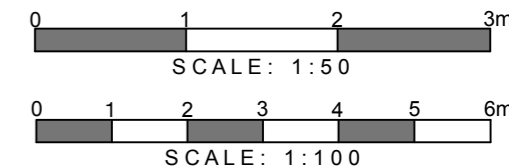

DETAILED PLANNING

UNIT6, ST ALBANS HOUSE
ST ALBANS LANE
GOLDERS GREEN LONDON NW11 7QE

T 0208 1500 494
E INFO@DETAILED-PLANNING.CO.UK
WWW.DETAILED-PLANNING.CO.UK

CLIENT

Mr James Stafford

SITE

Loft Apartment, Grove Lodge, 9-11 Hampstead Lane N6 4RT

DRAWING TITLE

Existing Front Elevation

DRAWINGS STATUS

Planning

SCALE	DATE	DRAWN	CHECKED
1:100 @ A3	May 2017	M.D.A.	PC E.C.

DRAWING NO.	REVISION
1151JS_FUL1:SH5	B

- Key**
- Existing Structure
 - Proposed
 - Removals
 - Detail Above (e.g. rooflight, bulk head)
 - Detail Below (e.g. walls below)
 - Below Ground Drainage
 - CH-XXXX Ceiling Height (mm)
 - "sqm" Square Metres of Room or Area
 - Assumed Boundary Line



No.9-11 Hampstead Lane
Rear Elevation
 As Existing - Scale 1:100

NOTES :

© COPYRIGHT - DETAILED PLANNING LTD


all dimension should be checked on site prior to works commencing. Variations in squareness, depth of plaster etc, must be checked for. Where new walls are shown as aligned with existing walls, physical removal of brickwork and / or plaster to establish the actual position of the wall being attached to must be checked.

any discrepancies should be reported in writing immediately.

when printing off PDF's, check that the drawings are printed to correct paper size and scale.

documents should be used as to the drawing status described

property owner to ensure that all aspects of the "party wall etc., act 1996" are complied with prior to any works commencing on site.

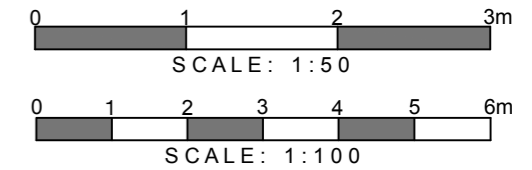

DETAILED PLANNING

UNIT6, ST ALBANS HOUSE
 ST ALBANS LANE
 GOLDERS GREEN LONDON NW11 7QE

T 0208 1500 494
 E INFO@DETAILED-PLANNING.CO.UK
 WWW.DETAILED-PLANNING.CO.UK

CLIENT

Mr James Stafford

SITE

Loft Apartment, Grove Lodge, 9-11 Hampstead Lane N6 4RT

DRAWING TITLE

Existing Rear Elevation

DRAWINGS STATUS

Planning

SCALE	DATE	DRAWN	CHECKED
1:100 @ A3	May 2017	M.D.A.	PC E.C.

DRAWING NO.	REVISION
1151JS_FUL1:SH6	B